

91	3.35	X	0.57	X	2NOS	=	3.82	SQ.MT.	Y3
92	6.55	X	0.69	X	2NOS	=	4.56	SQ.MT.	Y3
93	3.80	X	0.43	X	1NO	=	1.63	SQ.MT.	Y3
94	3.45	X	0.70	X	1NO	=	2.42	SQ.MT.	Y3
95	3.87	X	0.90	X	1NO	=	4.20	SQ.MT.	Y3
96	3.47	X	0.50	X	1NO	=	1.99	SQ.MT.	Y3
97	3.80	X	0.72	X	1NO	=	2.74	SQ.MT.	Y3
98	3.45	X	0.70	X	1NO	=	2.42	SQ.MT.	Y3
99	3.45	X	0.70	X	1NO	=	2.42	SQ.MT.	Y3
100	2.85	SQ.MT.				=	2.85	SQ.MT.	Y3
TOTAL SALE BUA AREA									
Y	-	Y2	-	Y3	=	290.64	SQ.MT.	Z	
494.42	-	175.28	-	28.50	=	290.64	SQ.MT.	Z	
EXCESS BALCONY = TOTAL BUA X 10 %									
290.64 X 10% = 29.06 sqmt.									
PROPOSED BALCONY = 28.50 sqmt.									
EXCESS BALCONY =									
N/L									

[illegible][illegible]


AREA	NO. OF SOLAR	TOTAL
LIVING RM	1.37 x 5.55	7.61 SQ.MT
DINING RM	1.42 x 2.55	3.62 SQ.MT
PASS	5.17 x 1.20	0.62 SQ.MT
KITCHEN	3.30 x 2.40	7.92 SQ.MT
M.BED RM	3.20 x 3.00	9.60 SQ.MT
T.OILET	1.50 x 2.75	4.13 SQ.MT
M.BED RM	1.37 x 2.75	3.77 SQ.MT
T.OILET	1.37 x 2.35	3.22 SQ.MT
STUDY RM	1.37 x 2.29	3.14 SQ.MT
T.OILET	1.37 x 2.24	3.07 SQ.MT

CARPET AREA (SQUARE FEET) (ROOM NO. 3) LIVING RM 3.20 x 4.52 = 14.46 SQ.MT PASS 1.37 x 2.39 = 3.25 SQ.MT KITCHEN 2.90 x 1.00 = 2.90 SQ.MT DINING 2.59 x 2.64 = 6.85 SQ.MT KITCHEN 2.90 x 2.44 = 7.08 SQ.MT M. BED RM 3.20 x 2.88 = 9.54 SQ.MT TOILET 1.37 x 2.40 = 3.28 SQ.MT STUDY RM 3.50 x 2.40 = 8.40 SQ.MT TOILET 2.43 x 1.39 = 3.38 SQ.MT TOTAL 58.80 SQ.MT	CARPET AREA (SQUARE FEET) (ROOM NO. 2) LIVING RM 3.87 x 4.75 = 18.38 SQ.MT PASS 1.37 x 2.55 = 3.48 SQ.MT KITCHEN 2.45 x 1.30 = 3.18 SQ.MT KITCHEN 2.45 x 2.40 = 5.88 SQ.MT M. BED RM 3.80 x 3.00 = 9.80 SQ.MT TOILET 1.37 x 2.35 = 3.22 SQ.MT STUDY RM 3.50 x 2.30 = 8.05 SQ.MT TOILET 1.37 x 2.44 = 3.34 SQ.MT TOTAL 58.00 SQ.MT
---	--

SCALE : 1 : 100


FLOOR PLAN

TYP. 7TH TO 10TH & 12TH TO 15TH & 17TH TO 19TH FLOOR PLAN

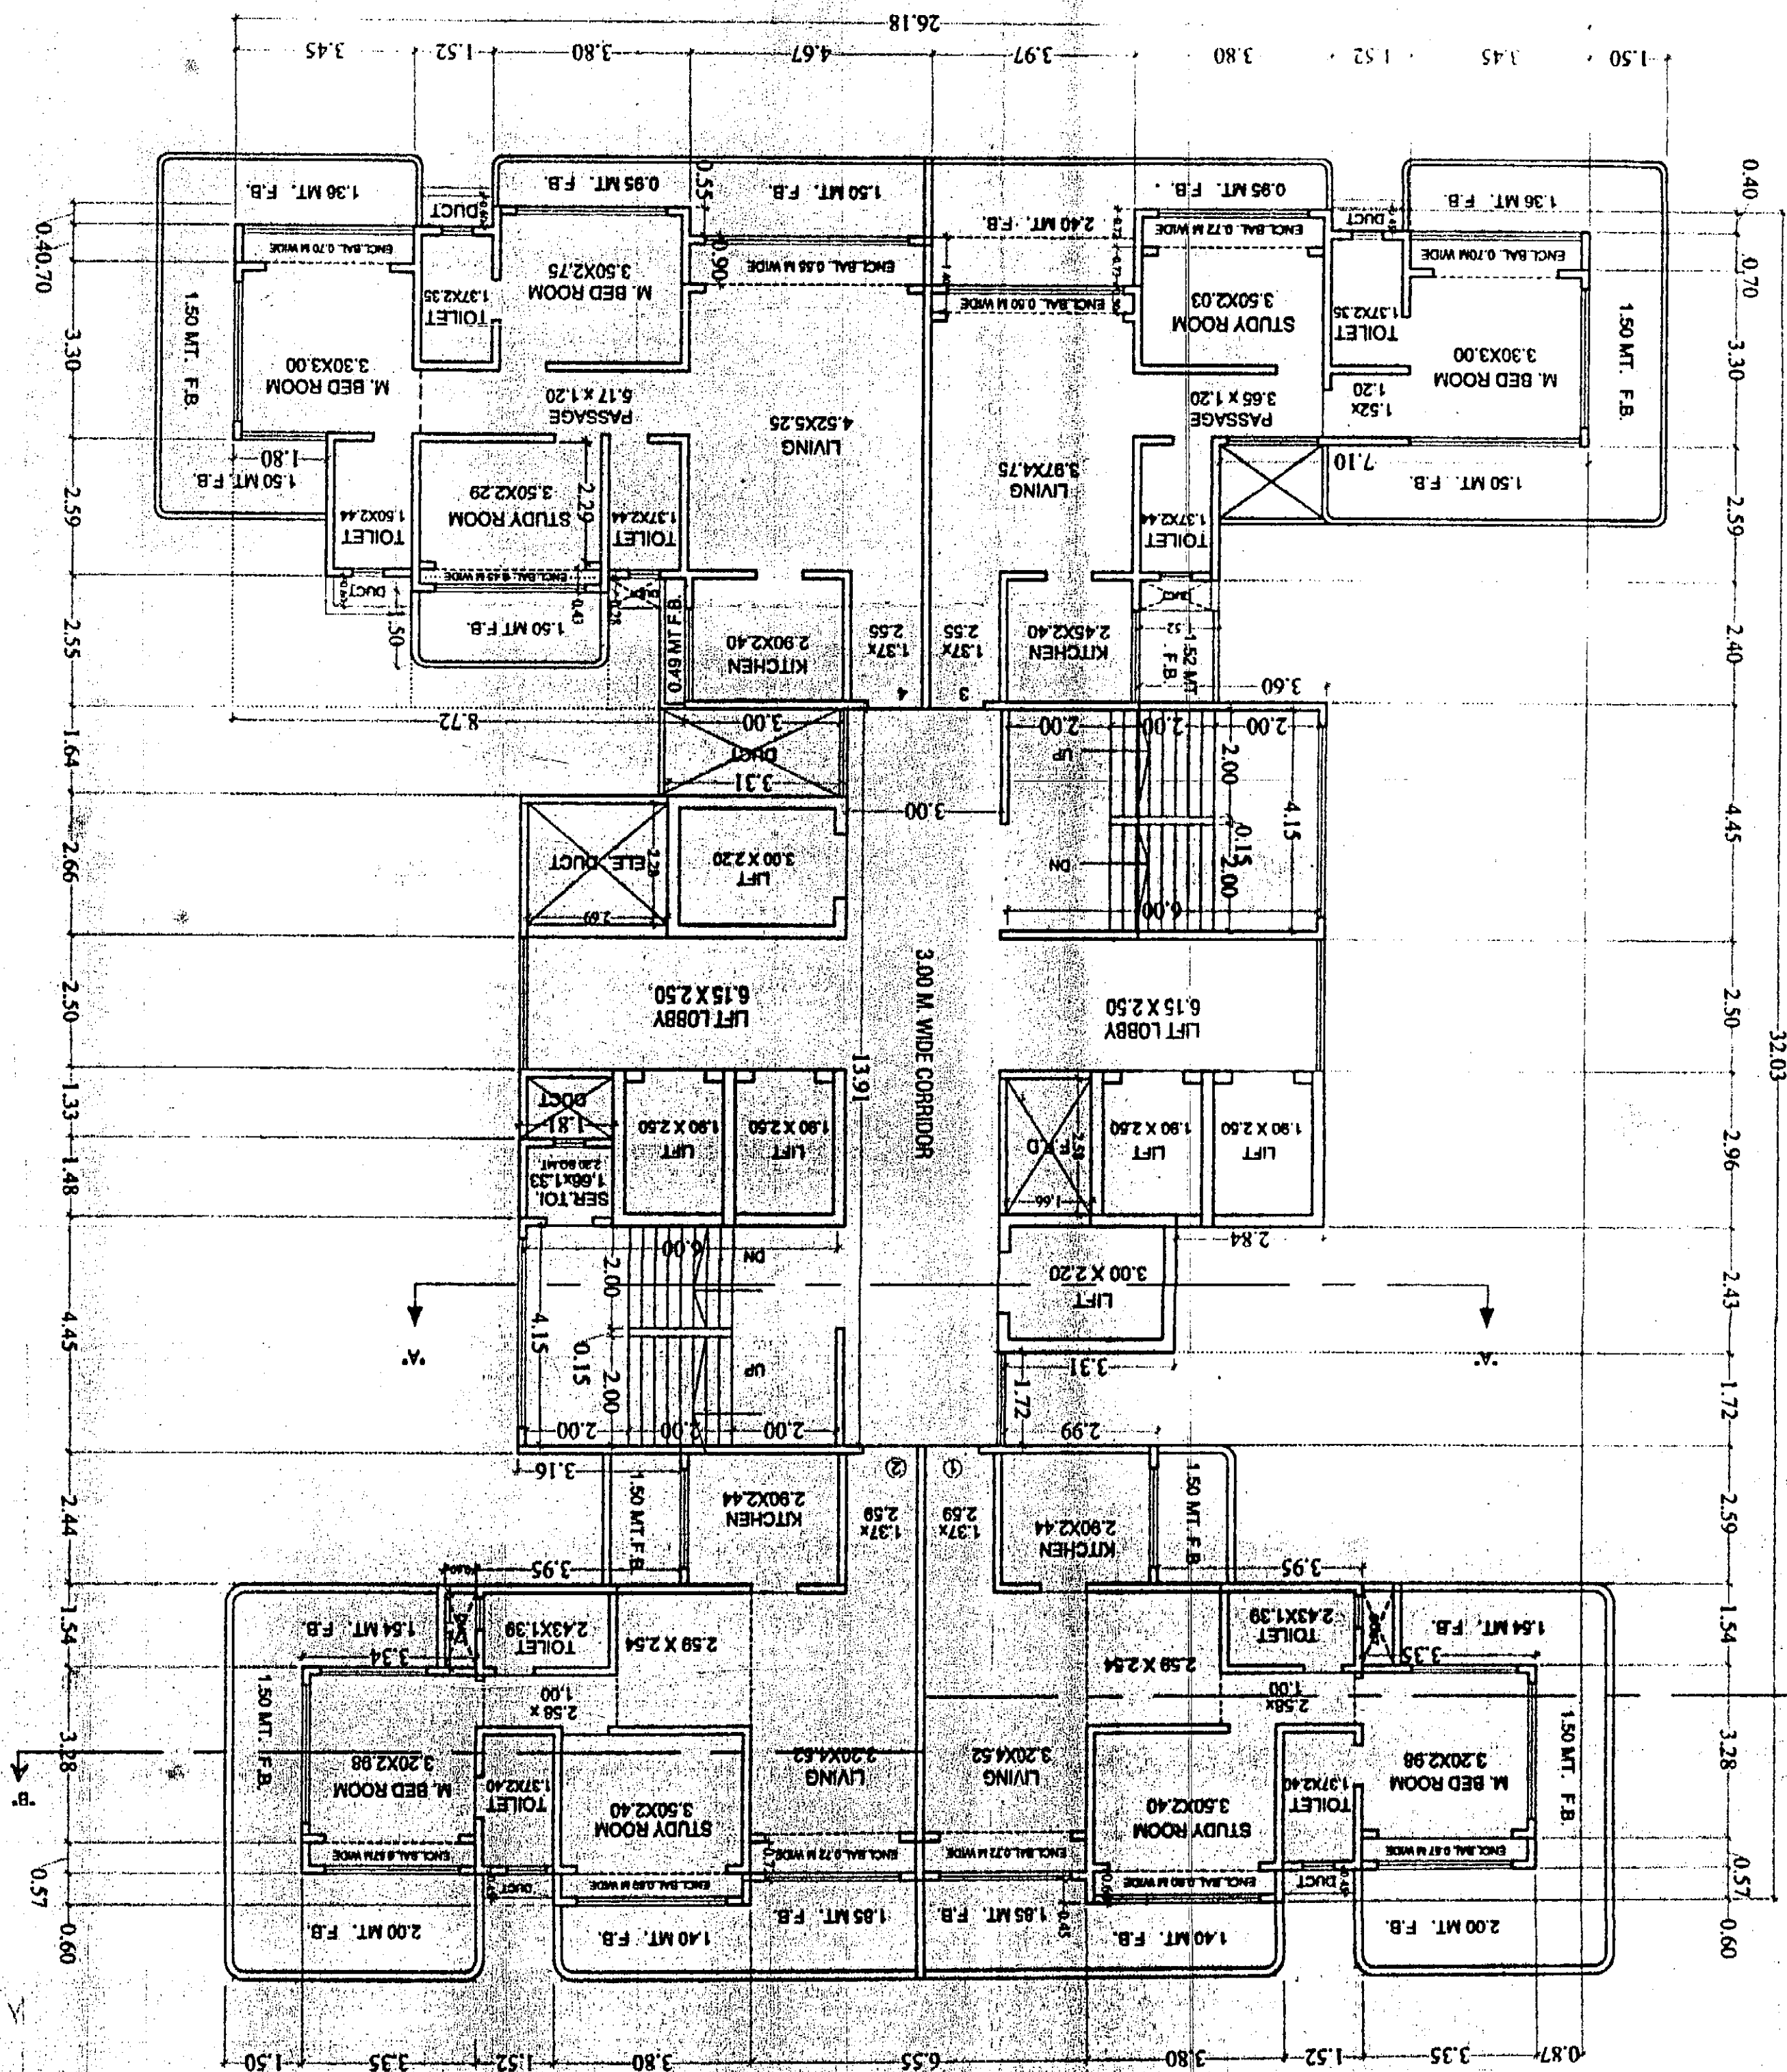

AREA DIAGRAM TYP. 7TH TO 10TH & 12TH TO 15TH & 17TH TO 19TH FLOOR PLAN

SCALE : 1 : 100

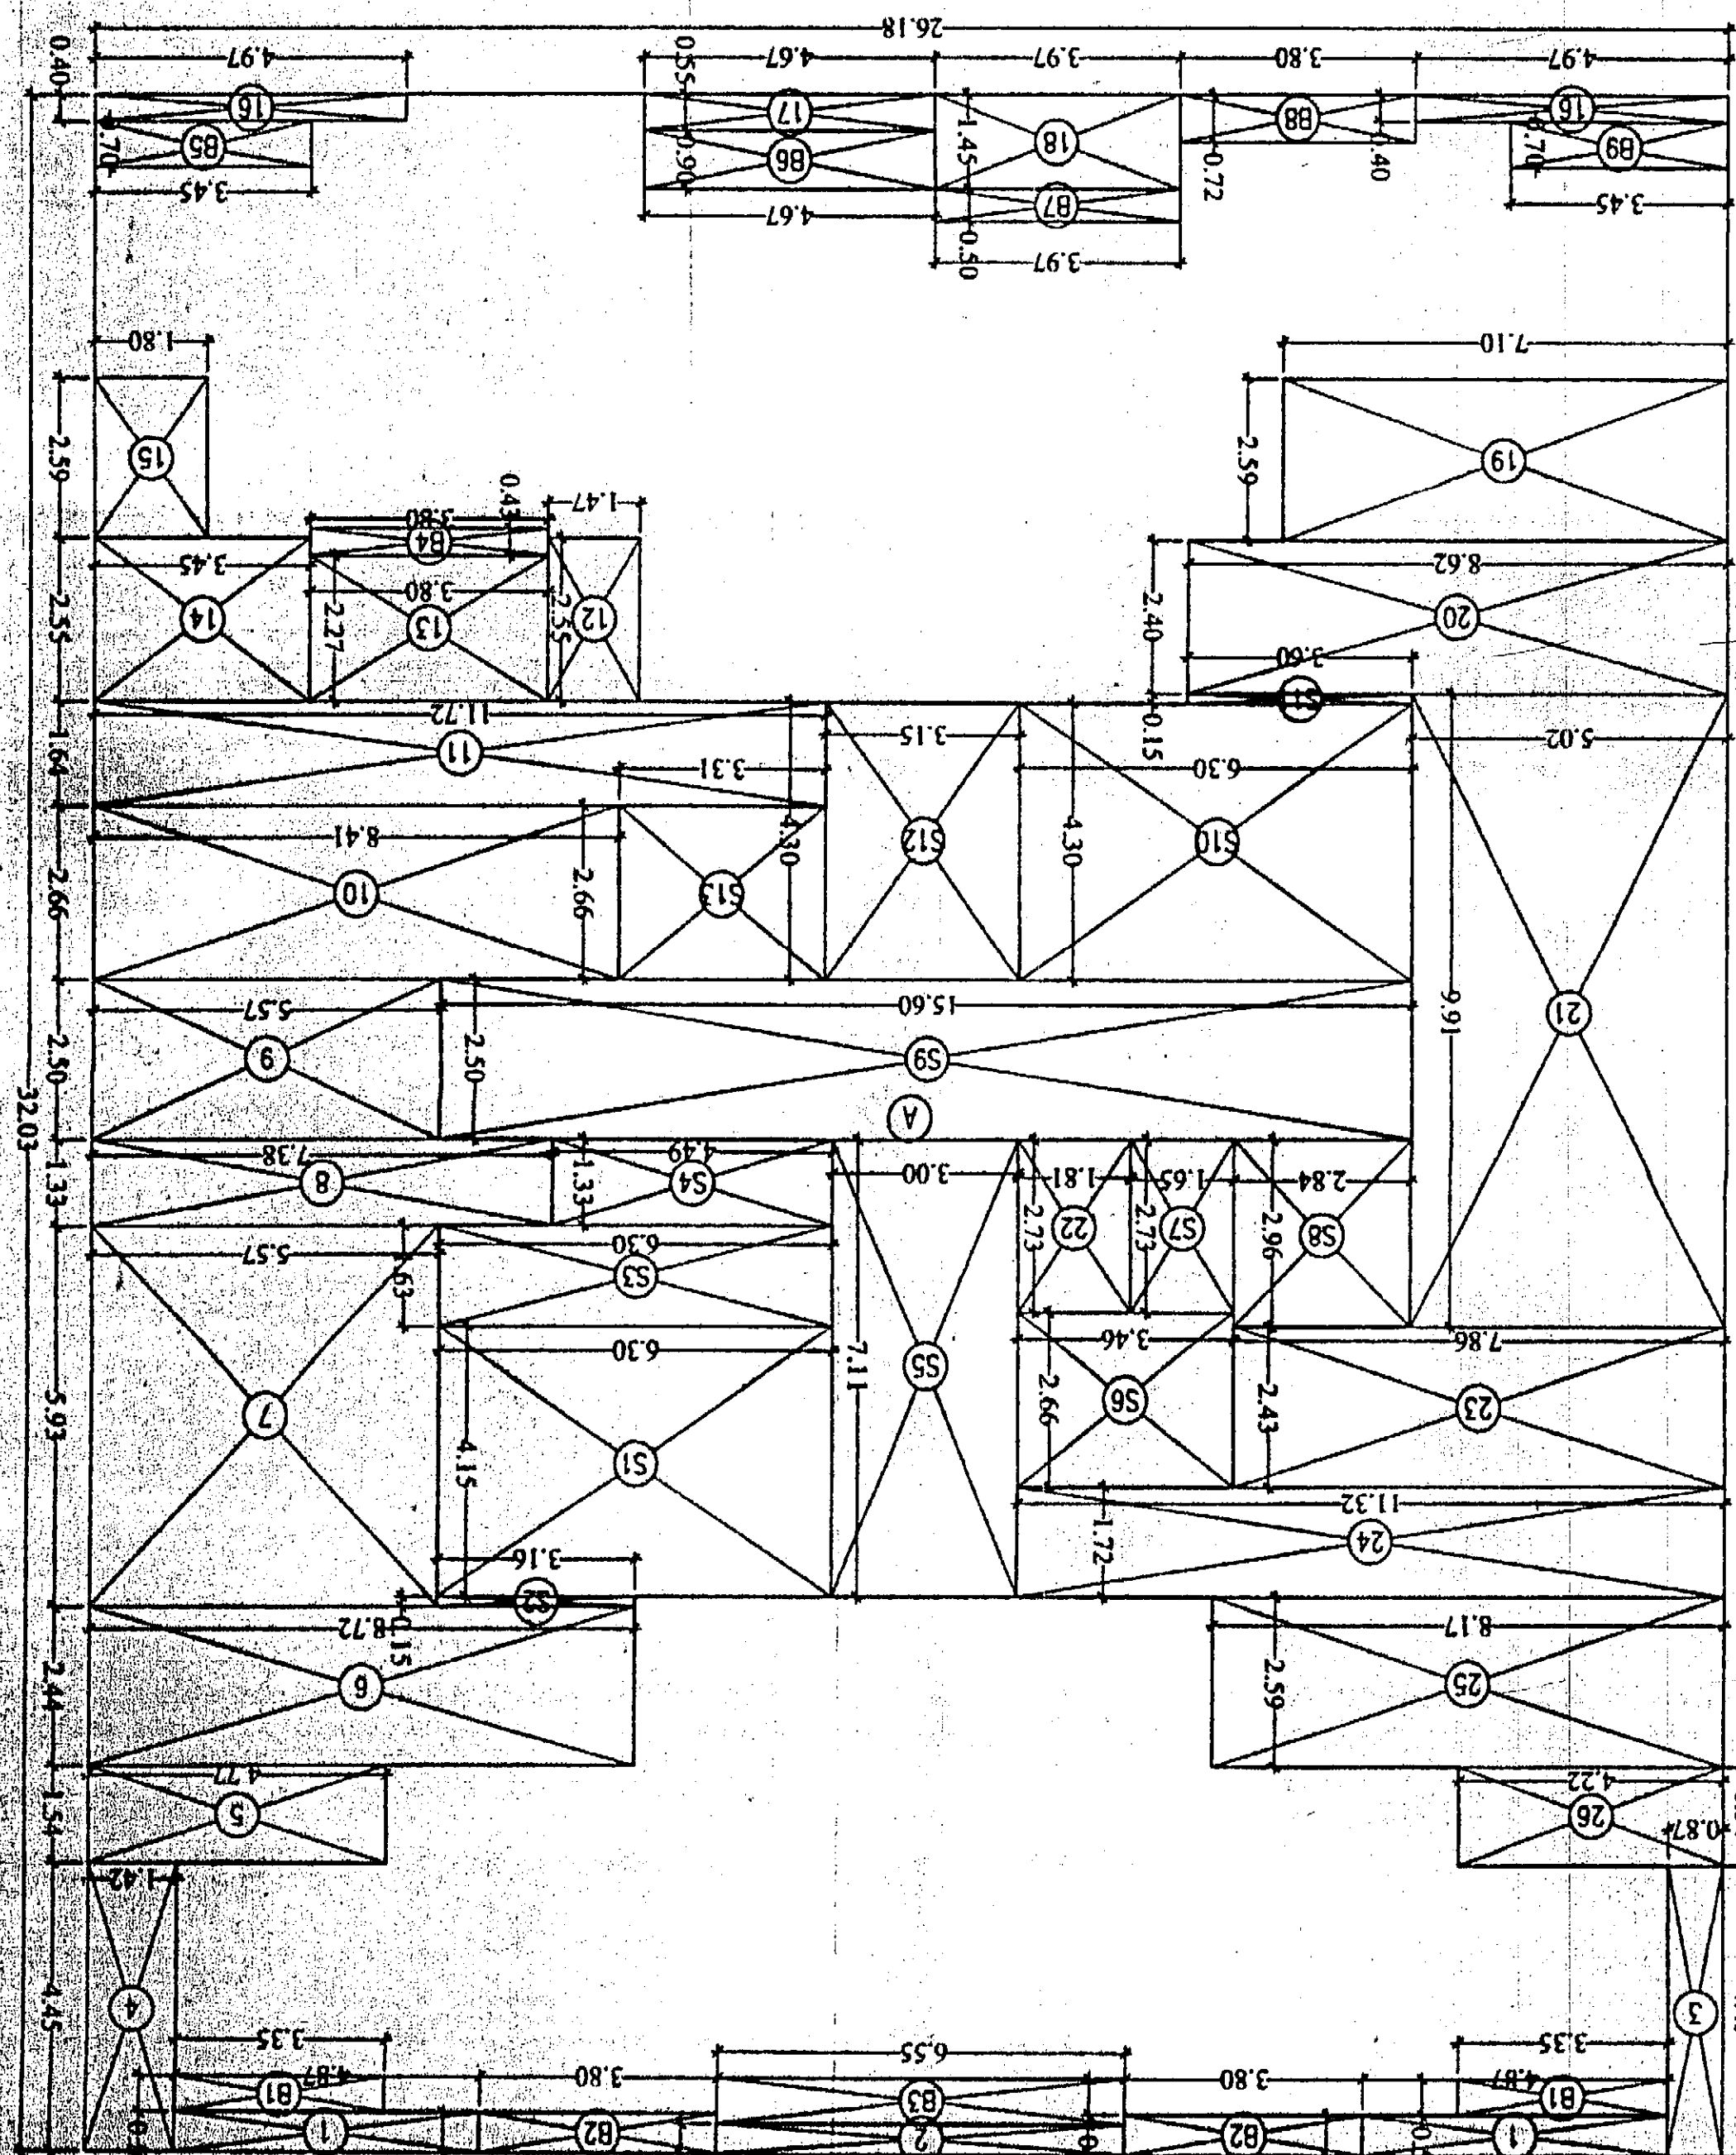

STAMP OF DATE OF PLANS

1 DEC 1971

Slum Rehabilitation Authority
Executive Engineer - I

10
"approved Subject to and condition
mentioned in this office permission
Letter, no. SHREWA/2.6957/19/1971

STAMP OF DATE OF RECEIPT OF PLANS

AREA DIAGRAM & CALCULATION

TOOR PLAN

YR. 7TH TO 10TH & 12TH TO 15TH & 17TH TO 18TH

CONTENTS OF SHEET

PROFORMA-B