



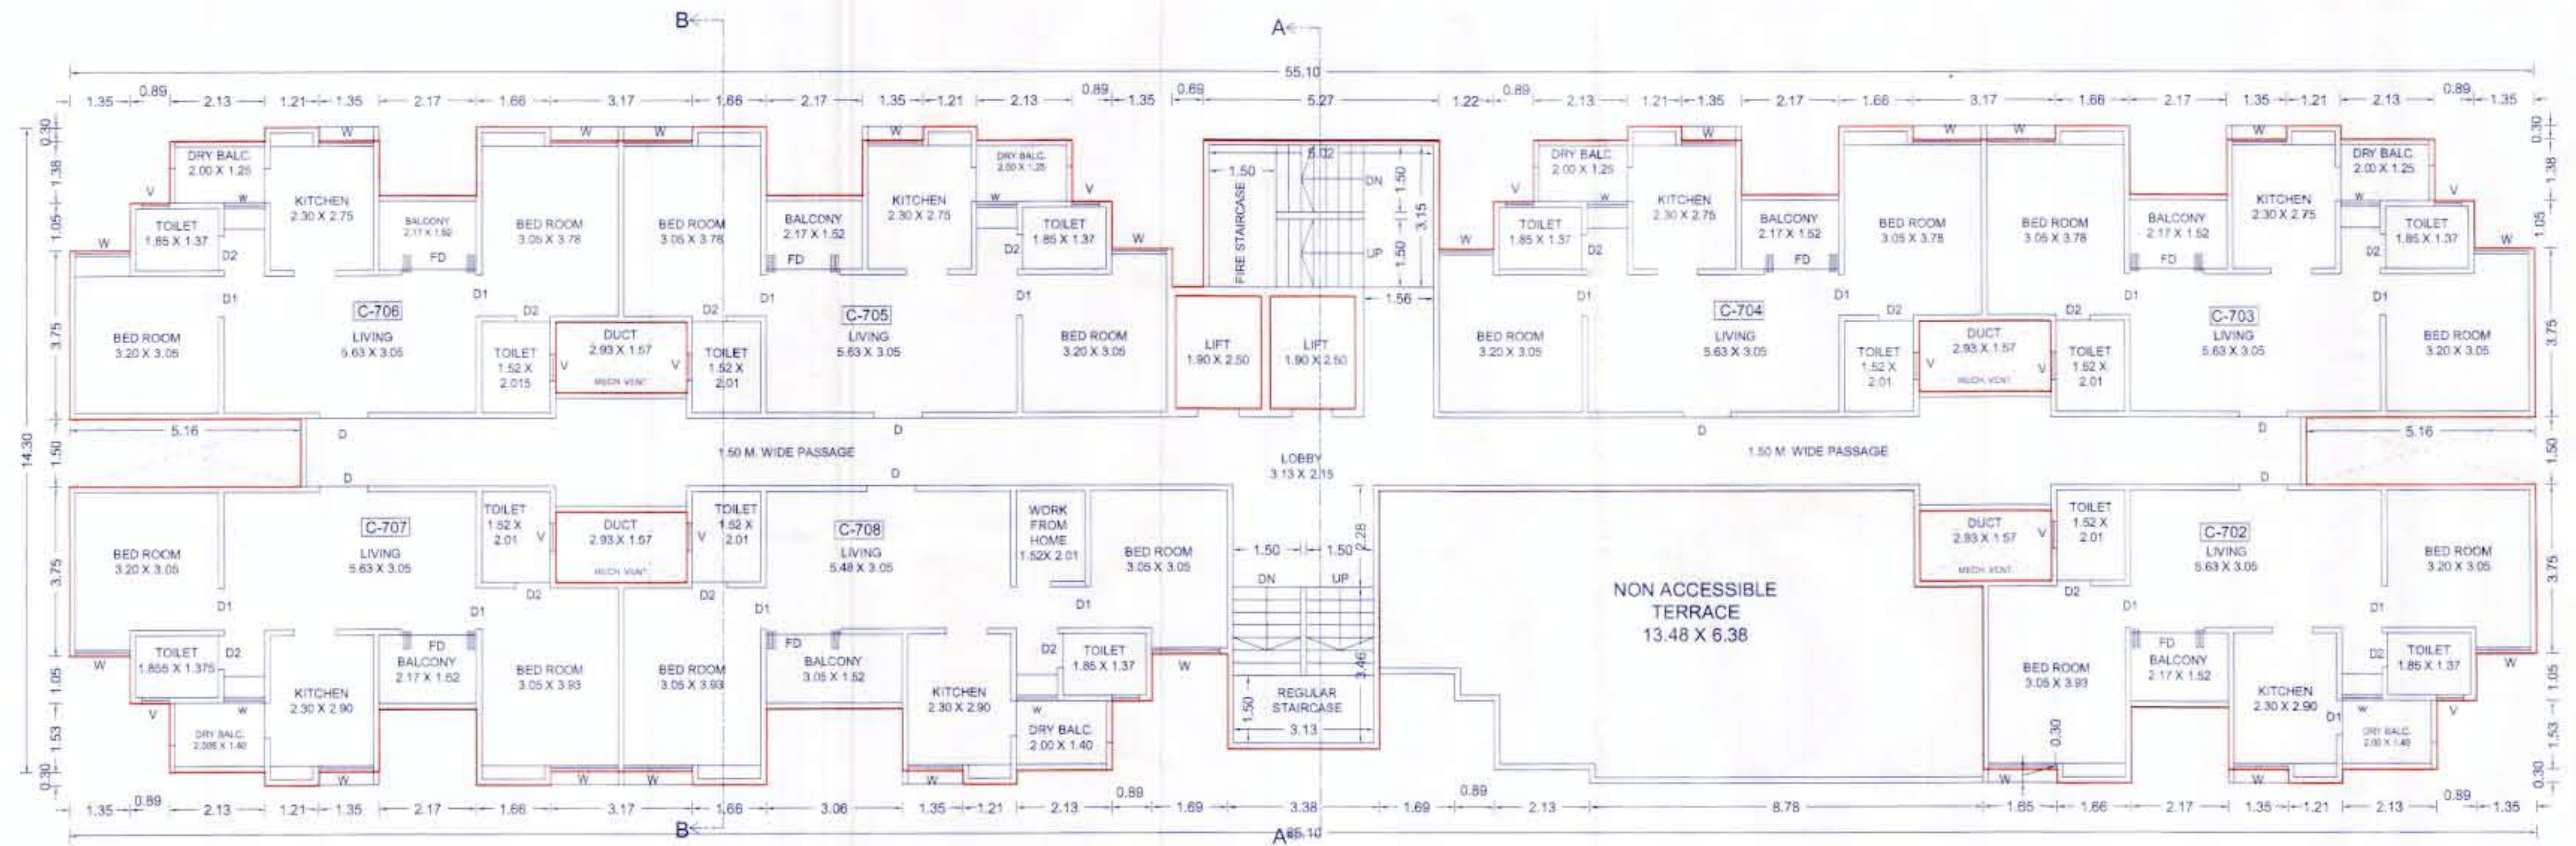


SEVENTH FLOOR PLAN SCALE : 1:100

SEVENTH FLOOR PLAN
SCALE 1:200

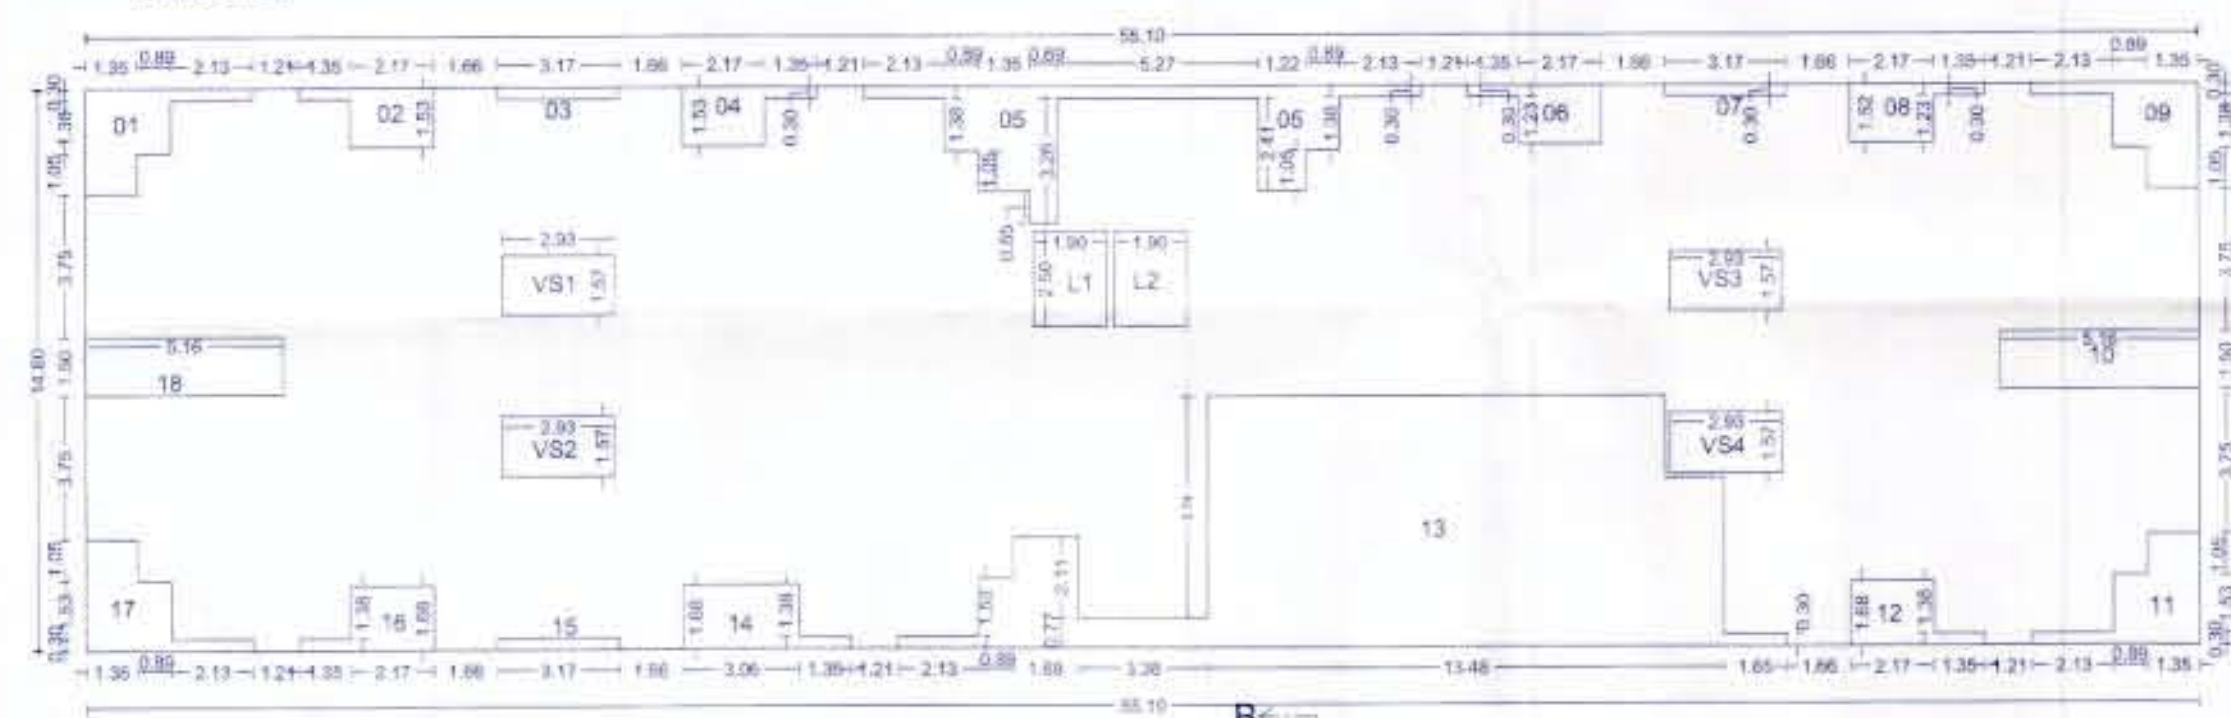


Polygon A-Block	Area
01	5.76
02	3.71
03	0.94
04	3.71
05	15.36
06	3.71
07	0.94
08	3.71
09	5.76
10	7.73
11	8.12
12	4.03
13	94.53
14	5.52
15	0.95
16	4.03
17	6.12
18	7.73
V01	4.67
V02	4.67
V03	4.67
V04	4.67
L1	4.75
L2	4.75
Total	906.4

REFUGE FLOOR PLAN
(6th & 10th Floor)

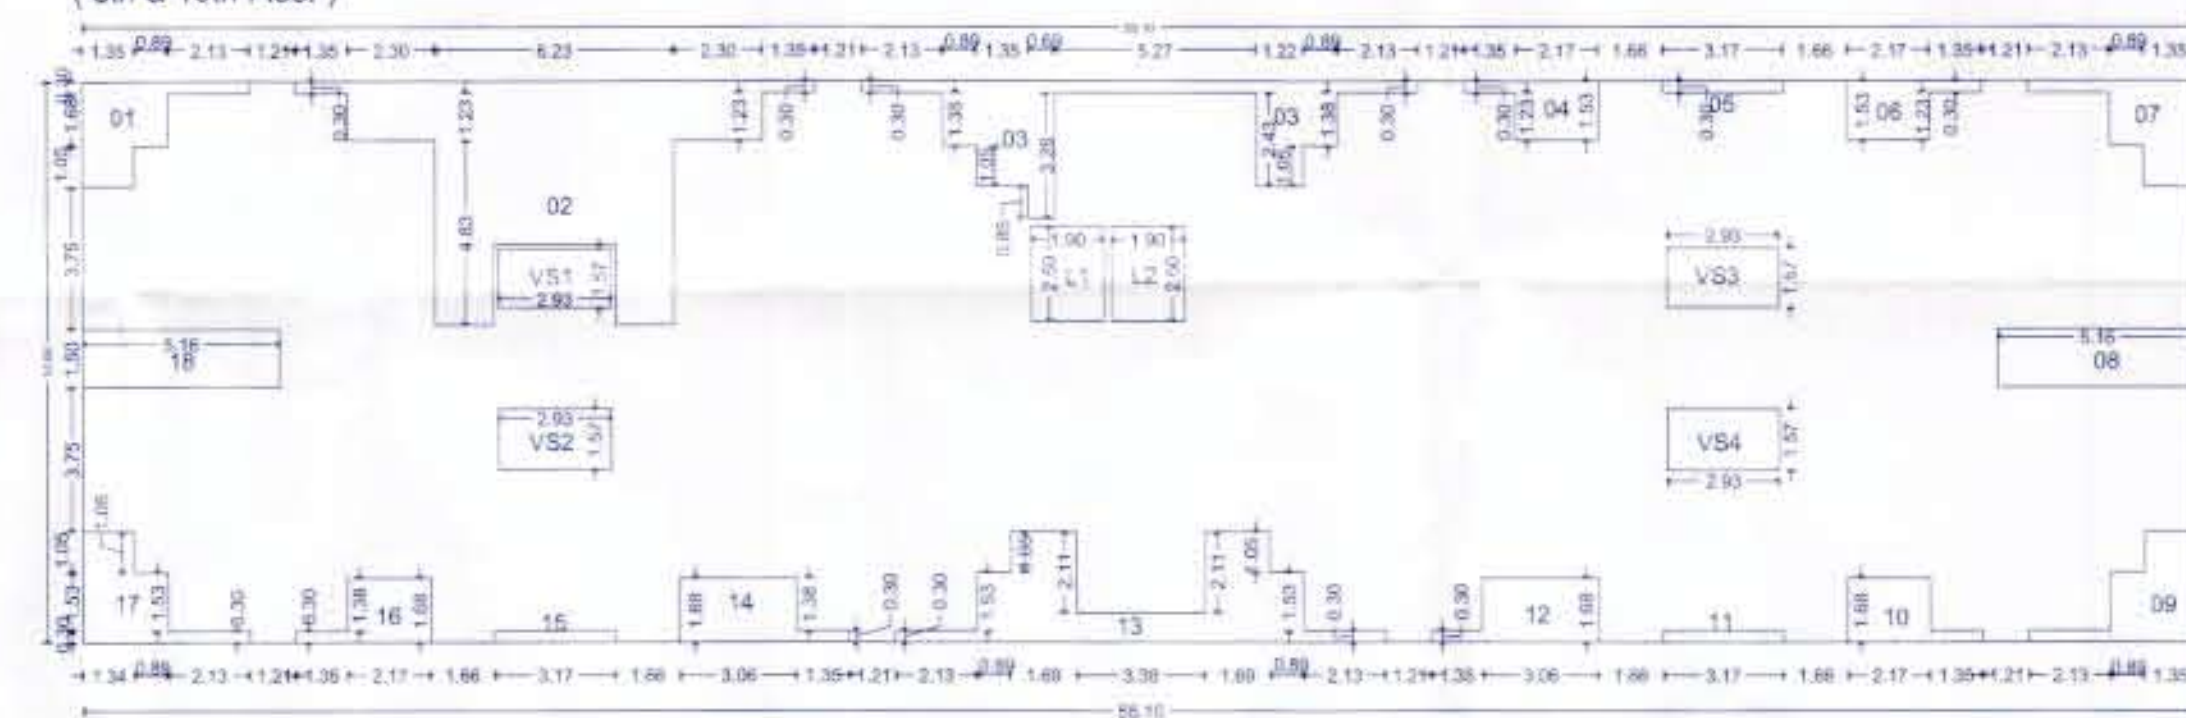

Polygons	Area
A Block	894.48
01	5.78
02	40.53
03	10.58
04	3.71
05	8.84
06	3.79
07	0.78
08	7.73
09	8.12
10	4.03
11	0.94
12	0.52
13	16.76
14	5.02
15	0.84
16	4.23
17	6.12
18	7.78
v01	4.57
v02	4.57
v03	4.57
v04	4.57
L1	4.95
L2	4.78
Total	635.43

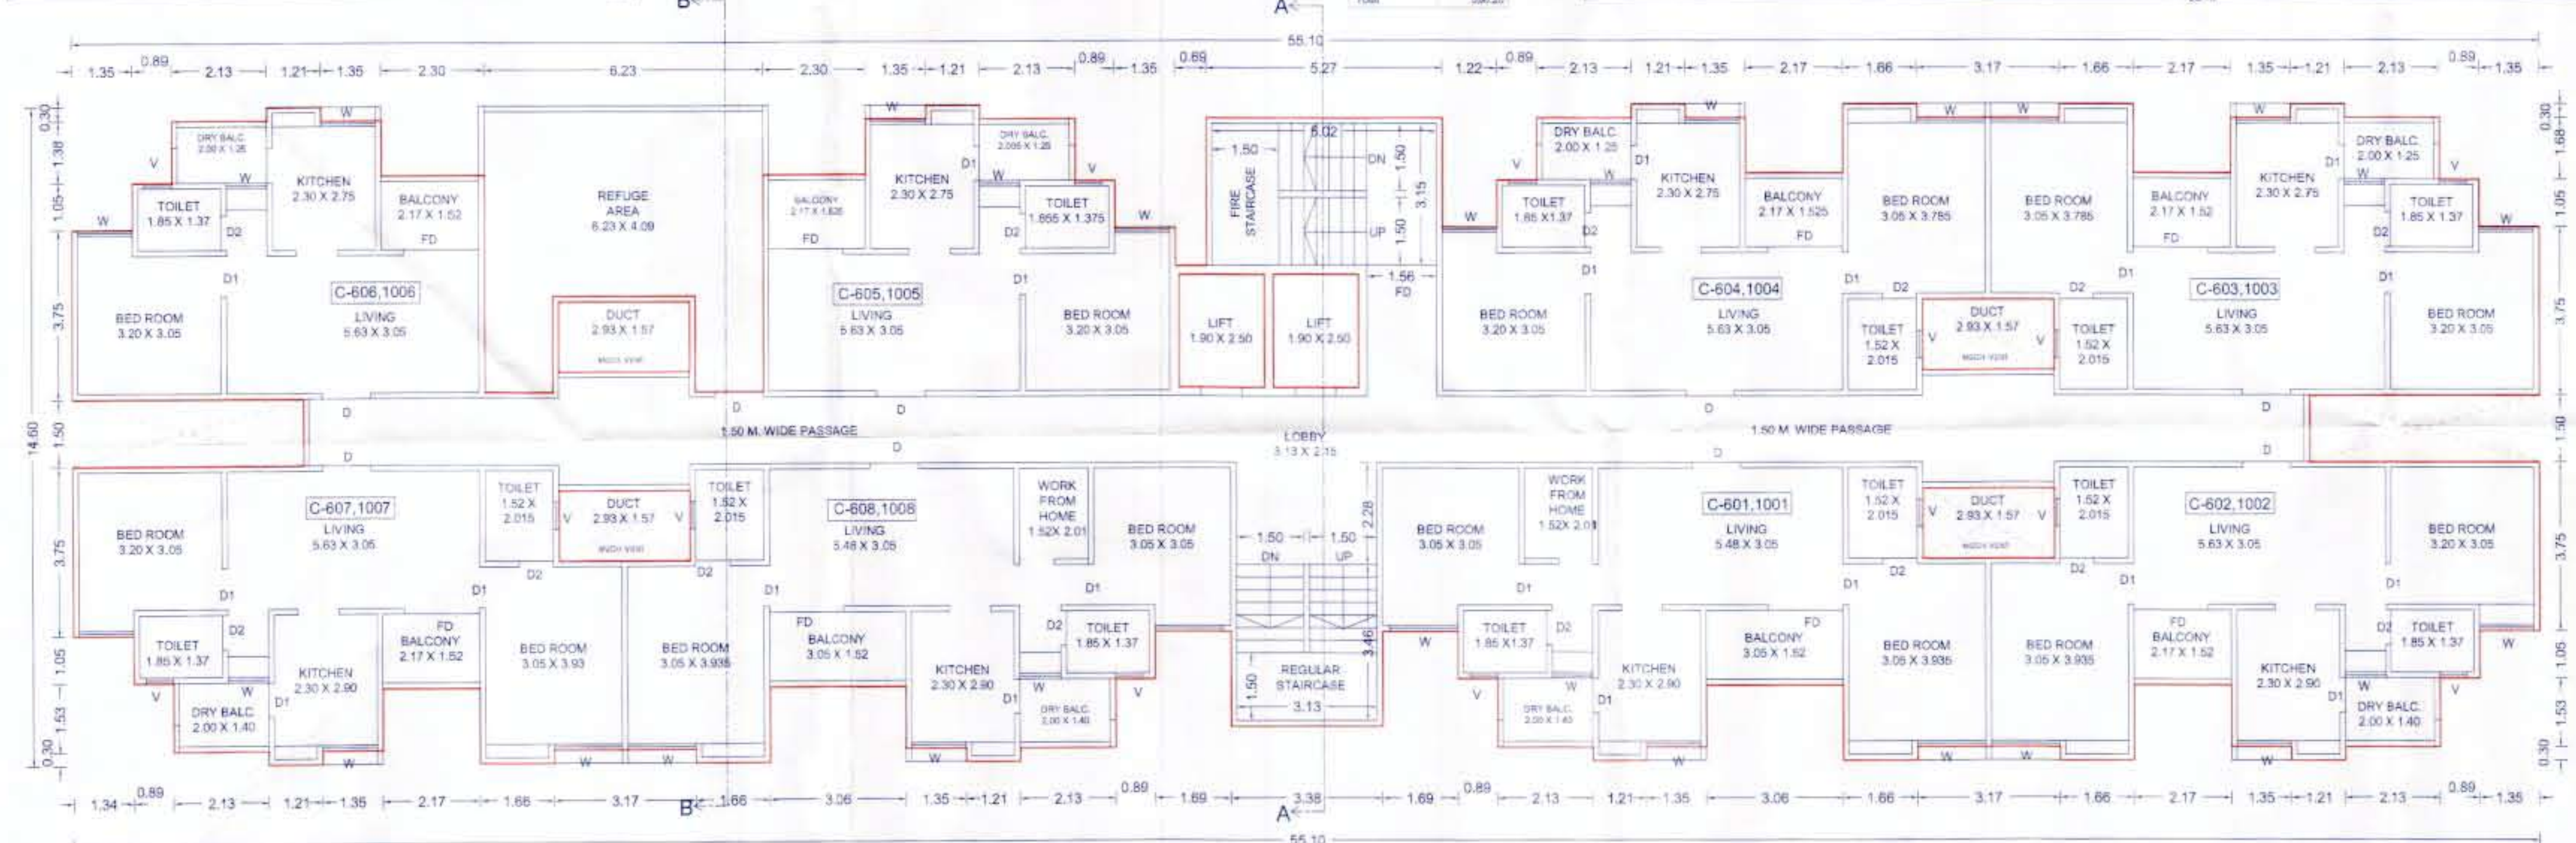

REFUGE FLOOR PLAN
(6th & 10th Floor) SCALE : 1:100

REFUGE FLOOR CALCULATION
 NO. OF OCCUPANTS CONSIDERED:
 FOR REFUGE AREA i.e.
 ACCORDING TO RESIDENTIAL BUILDING,
 A) OCCUPANT LOAD=6 PERSON/TENEMENT
 B) REFUGE AREA = 0.3 SQ.M./ TENEMENT
 C) NO. OF TENEMENTS FOR
 2 CONSECUTIVE FLRS.+1 REFUGE FLR.
 =16+8=24 TENEMENTS
 REFUGE AREA REQUIRED (AXBXC)
 =24X5X0.3
 = 36.00 SQ.M X 2 FLOORS=72.00 (REQ.)
 PROVIDED : 36.35 SQ.M. X 2 FLRS =72.70 SQ.M

DESIGN ARCHITECT:



CUBIX
ARCHITECTS

ASSOCIATES
OFFICE NO. 1 AND 2, ARISTOCRAFT 1, OPP. BEVERLY HILLS HOTEL, NEAR MAGNUS CLUB, LULU NAGAR,
BEVERLY HILLS, PUNE. E-MAIL: sulataexterior@gmail.com CONTACT NO: 7707000000, 7707000007

OWNER'S NAME - _____ OWNER SIGN _____

REALITY WORLD INFRACON THROUGH PARTNER KEYS INFRA
PROJECTS LLP THROUGH PARTNER SHREE JIGAR VYAS.

RAVIMA! 33

PROJECT >

SURVEY NO. :- 137(P) PLOT NO. :-

DESCRIPTION : REGULAR TRACK, VILLAGE - TATHAWADE, PUNE.

INWARD NO.:

DATA 2	SHEET NO :- 07 / 13	DATE :
--------	---------------------	--------

PAUL & BUGADE	DRAWN BY :- AR.PREETI	04 OCT 2021
---------------	-----------------------	-------------

KEY NO :-

ARCHITECT - INTERIOR DESIGNER
Prof. Ing. PAP-É, D-3 Block, Gálcher, Hader, Hentz

MR. AMOL BUGADE

902 350 4590 | 902 870 2749
