

BUILDING - A BLDG

STAMP OF APPROVAL

PROPOSED COMMERCIAL + RESIDENTIAL BUILDING ON S.NO.63/2 AT RAVET, PUNE.


REVISED B/PRAVET/2102021 DATED 31/12/2021.

Sanctioned No. B.P. 1/2021/43/2022
Subject to conditions mentioned in the
Office Order No. 423/03/2022
Date 23/03/2022

Project
Date 23/03/2022


Q.C. Signed by
Joint City Engineer

Joint City Engineer
Building Permission Dept.
P.M.C., Pune, Maharashtra

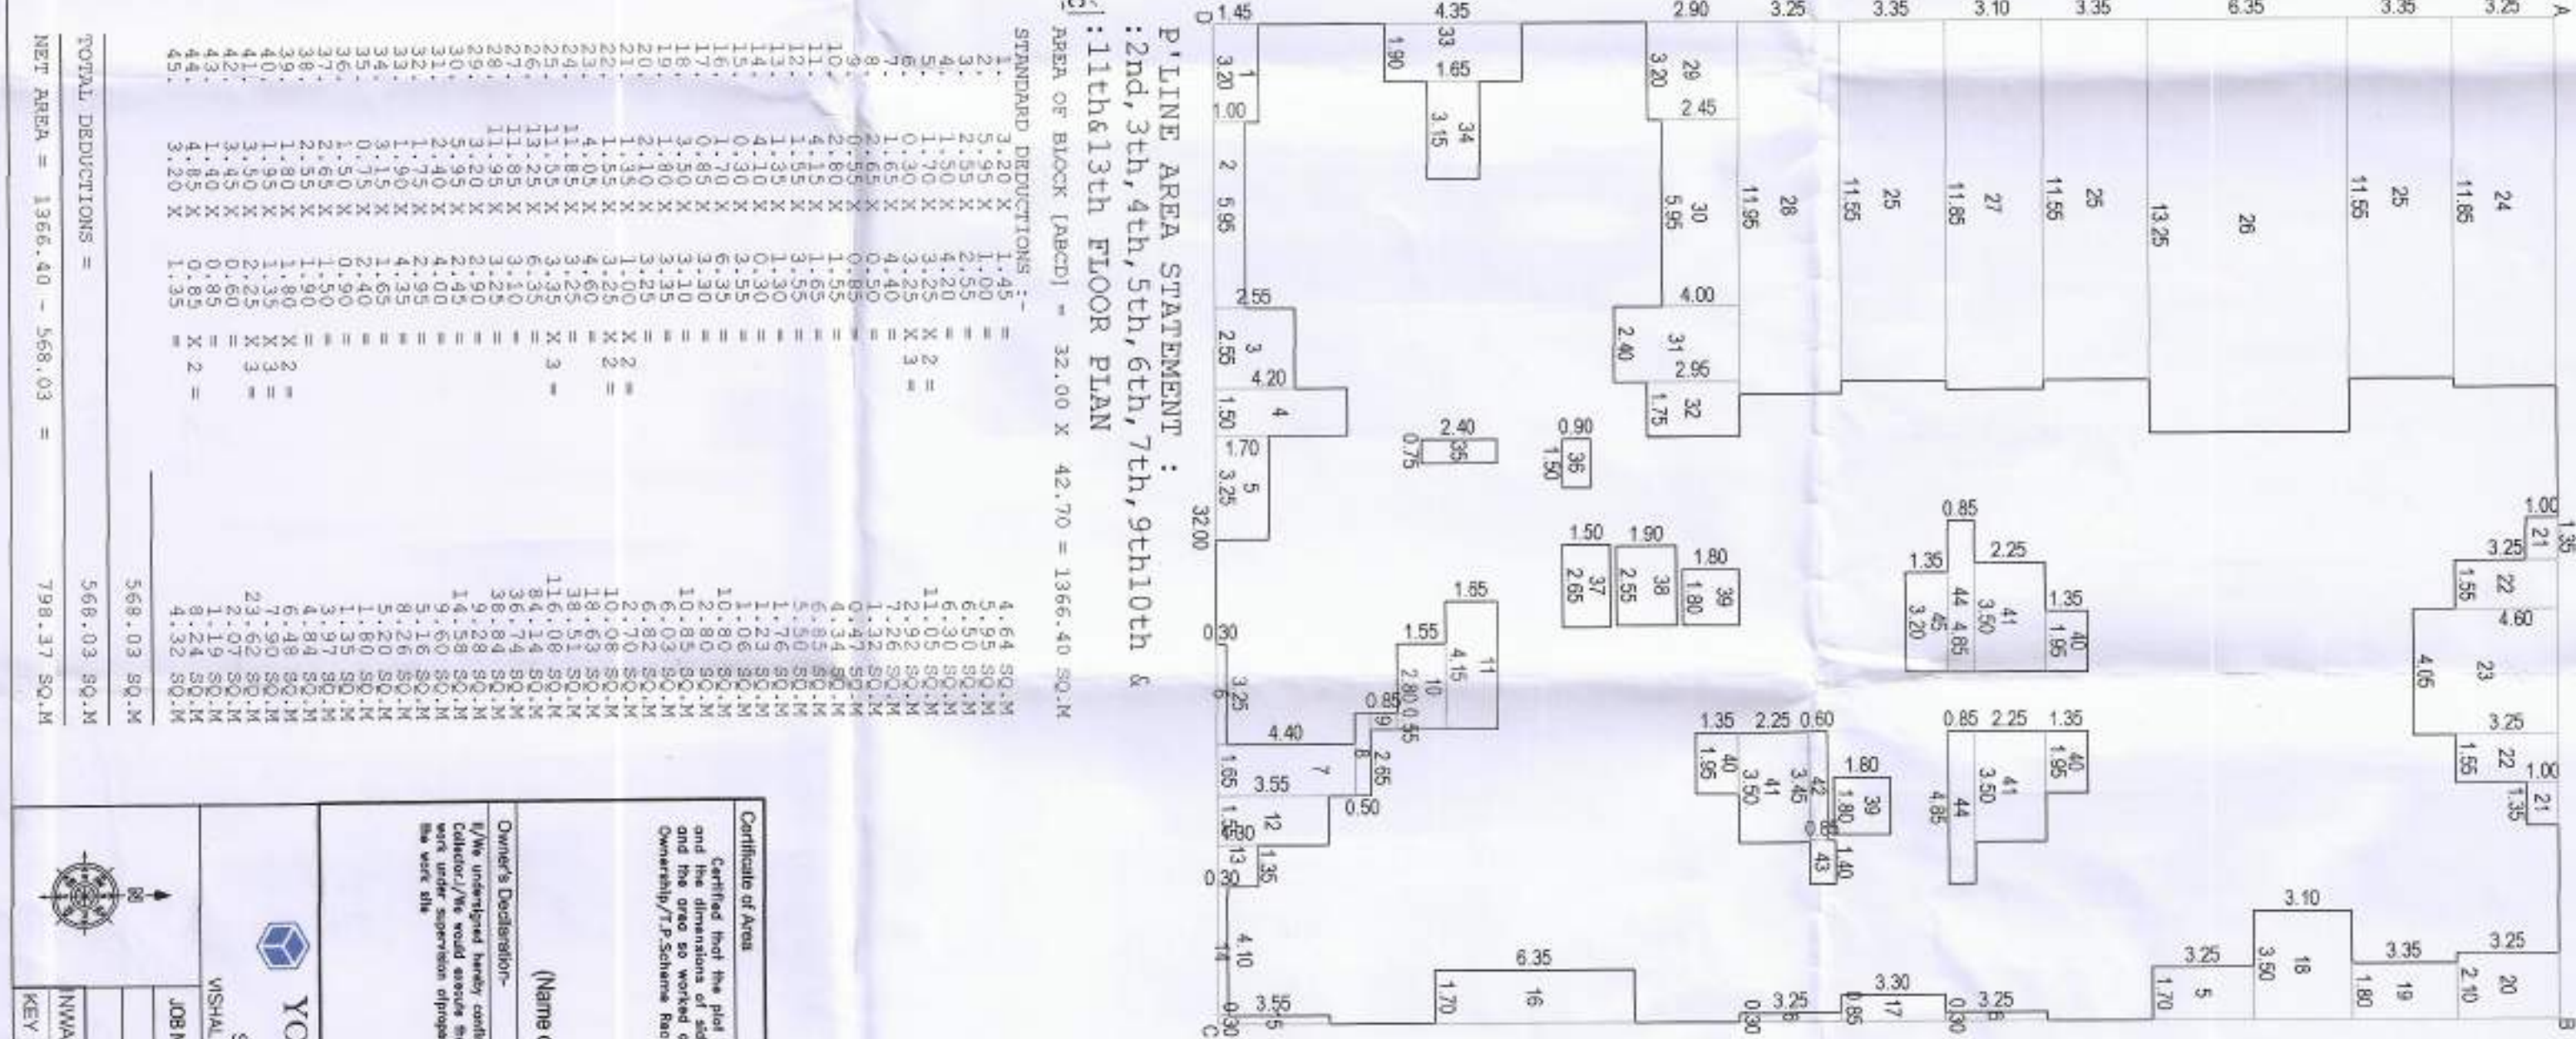

8th & 12th FLOOR PLAN SCALE 1:100

TERRACE FLOOR PLAN SCALE 1:100

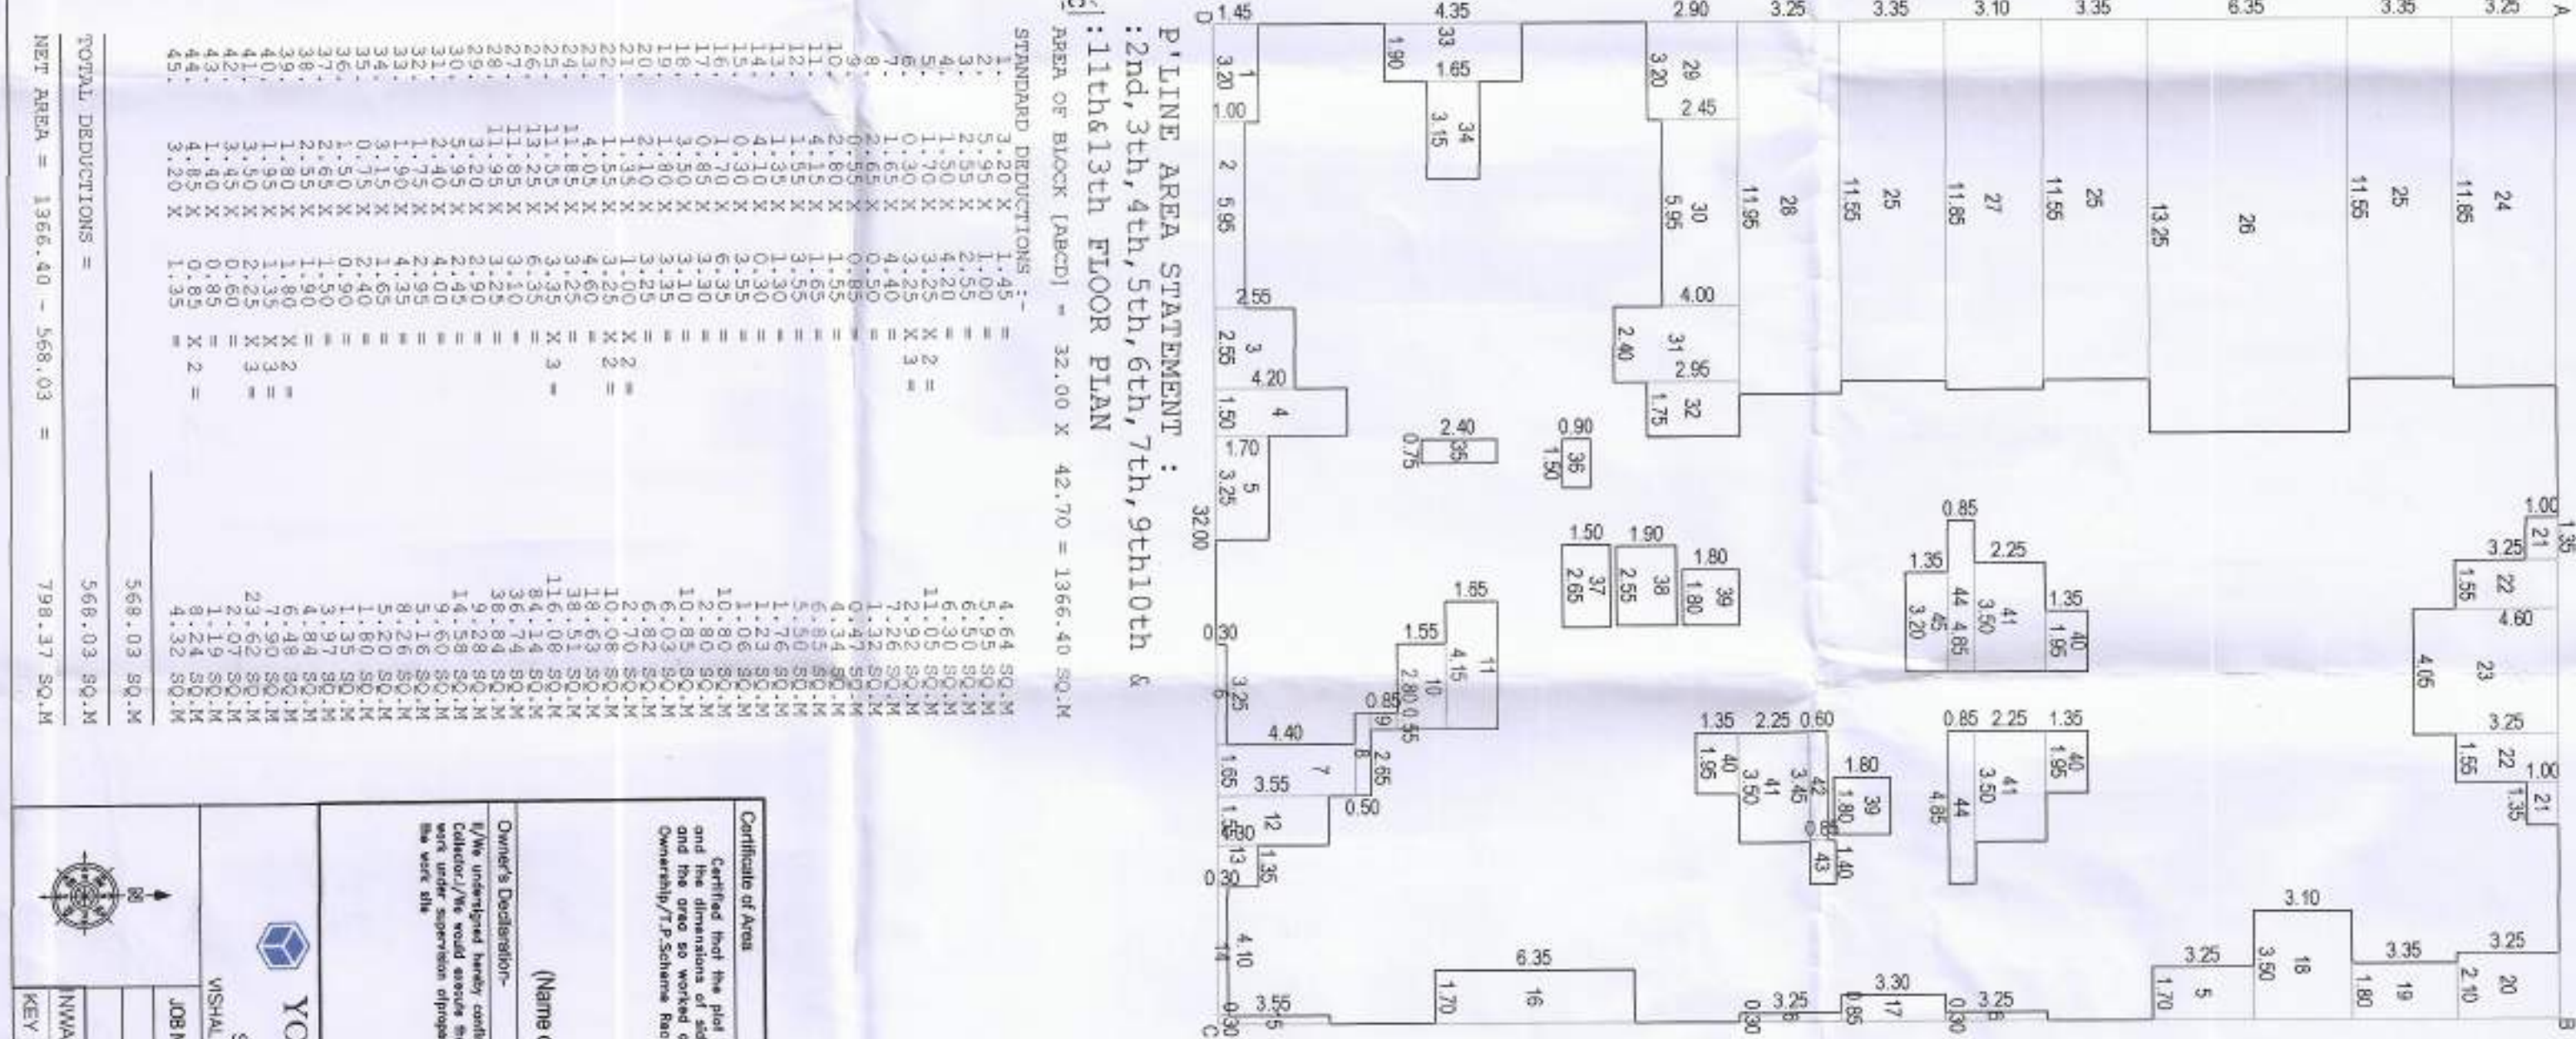

PRODUCED BY AN AUTODESK EDUCATIONAL PRODUCT

YOUNA ARCHITECTS
NANDINA D. JOSHI
S.NO.25, SILVER SPRING - 411027,
WHEELER ROAD, PUNE, PUNE - 411027.

OWNER'S Declaration:-
I/We, undersigned hereby confirm that I/We, as the owner/s of the project, have approved the plan/s submitted by the architect for the construction of the building and the same is to be constructed as per the plan/s submitted by the architect 

(Name of Architect Licensed Engineer/Supervisor)
ARAD JOSHI
C.A.E.T. 10510

RDCG ASSO
(Owner's name and signature)

NO.	DATE	BY	REVISION
1	28/07/2021	RAJESH D. JOSHI	ISSUED FOR PERMIT