

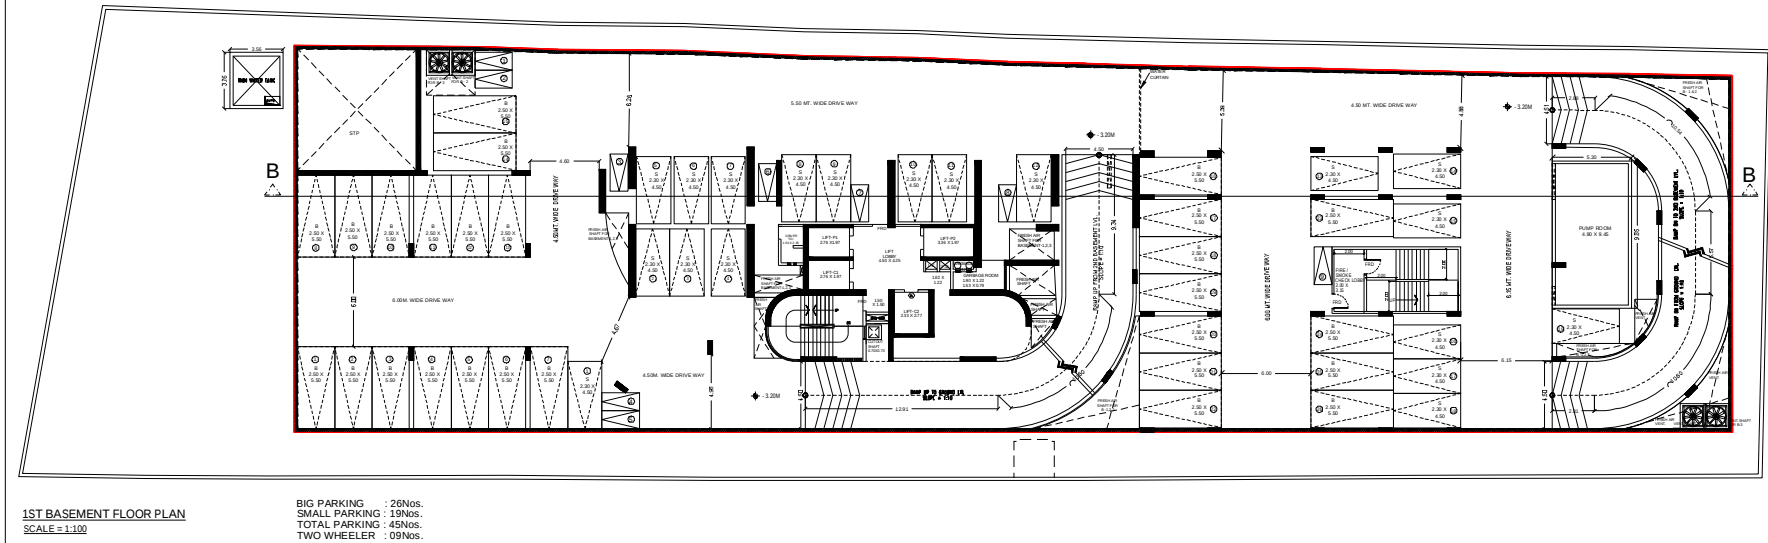


EEBPC / 1144 / GN / A		1/77
FILE NO. CHE/CITY/1144/337(NEW) DIGITAL SIGN FOR APPROVAL OF PLANS		
Vivek Tukar m Khot	Digitally signed by: Name: Vivek Tukar Email: vivek.tukar@gmail.com Date: 2017.07.20 18:20:02	EX. ENG. (B.P.) City-II
Medha Prabhakar ar Vaidya	Digitally signed by: Name: Medha Prabhakar Email: medha.prabhakar@gmail.com Date: 2017.07.20 18:20:02	ASST. ENG. (B.P.) City-VII
Bhoir Roshan Bhalcha ndra	Digitally signed by: Name: Bhoir Roshan Email: bhoir.rosan@gmail.com Date: 2017.07.20 18:20:02	SUB. ENG. (B.P.) City-XI
CONTENTS OF THE SHEET		
LOCATION PLAN, EXISTING & PROPOSED BLOCK PLAN, BUILT UP AREA STATEMENT, TABLE I & II, REQUIRED & PROPOSED PARKING STATEMENT.		
NORTH	JOR. NO.	DRG. NO.
	01	SHAILESH
SCALE	DATE	CHECKED BY
AS STATED	JUNE 2017	DATE
REVISIONS	DESCRIPTION :	
DESCRIPTION OF PROPOSAL & PROPERTY		
GROUND FLOOR PLAN, 1ST BASEMENT FLOOR		
NAME OF DESIGN ARCHITECT		
Mandwivala Qutub And Associates		
NAME OF OWNER AND SIGNATURE		
PRITAM		
SURYAPRASAD		
CHIVUKULA		
Digitally signed by: PRITAM SURYAPRASAD CHIVUKULA Date: 2017.07.20 15:28:02 +05'30'		
MS. TRIDHAATU CONSTRUCTIONS PVT. LTD.		
SIGNATURE	NAME AND ADDRESS OF ARCHITECT (L.S.)	
SANDIP NANASA HEB ISORE	Digitally signed by: SANDIP NANASAHEB ISORE Date: 2017.07.20 15:44:45 +05'30'	
	Planes E Consultants. 392/10 Vasant Building, Bhauddag Road, Matunga Mumbai-400019. Tel / Fax :- 022-24075455. Email - planescon1@gmail.com	

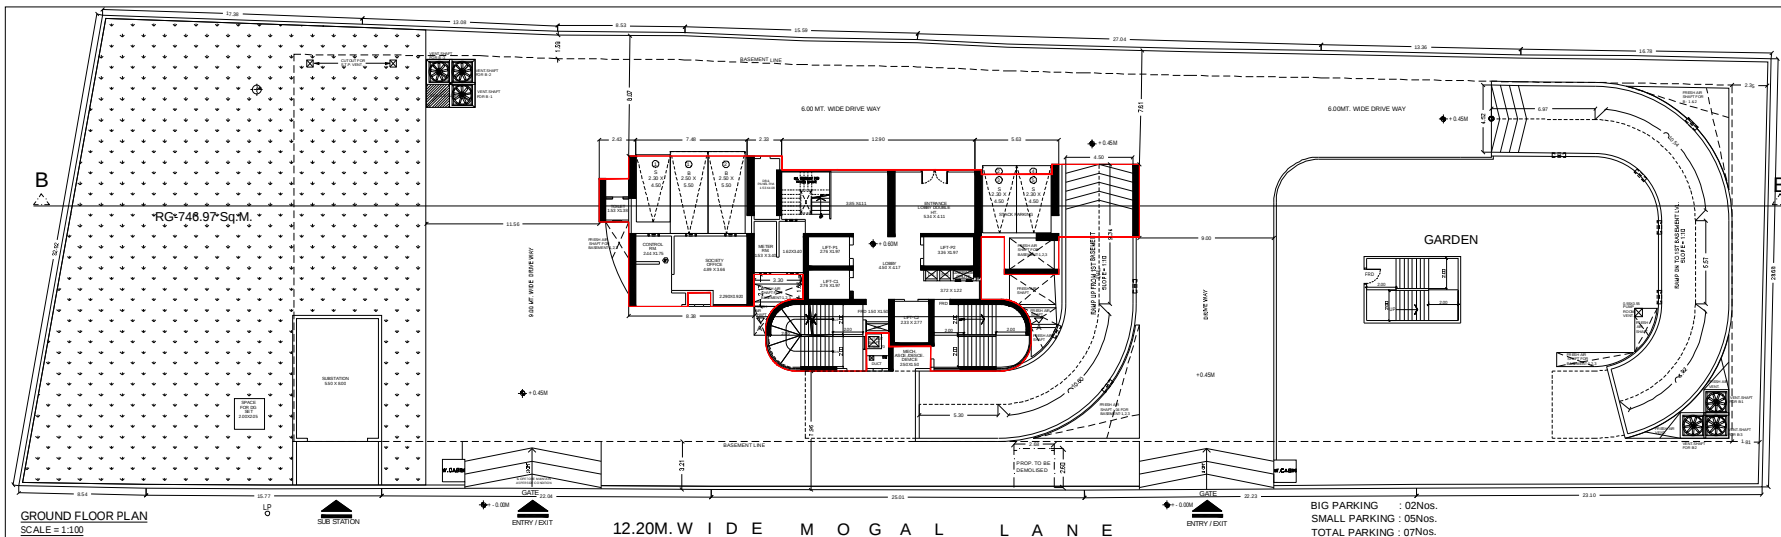


EERP/1144/ON/A	
FILE NO: CRECTY/14337/000	
DIGITAL SIGNATURE APPROVAL OF PLANS	
Vivek Tukara m Khot	
EX. ENG. (B.P.) City-08	
Medha Prabha or Valdy	
ASST. ENG. (B.P.) City-08	
Shor Rohan Bhacha ndia	
SUB. ENG. (B.P.) City-08	
CONTENTS OF THE SHEET	
2ND & 3RD BASEMENT FLOOR PLAN	
NO. OF SHEETS: 02	
SCALE: 1:100	
DATE: 10/06/2017	
REVISED: 01	
DESCRIPTION OF PROPOSAL & PROPERTY	
GROUND FLOOR PLAN, 1ST BASEMENT FLOOR	
NAME OF DESIGN ARCHITECT	
Mandhwal Quid And Associates	
NAME OF OWNER AND SIGNATURE	
PRITAM SURYAPRASAD CHIVUKULA	
Digitally signed by PRITAM SURYAPRASAD CHIVUKULA Date: 2017.07.20 13:08:59 +05'30'	
MR. TRIDHAATU CONSTRUCTIONS PVT. LTD.	
NAME AND ADDRESS OF ARCHITECT (I.S.)	
SIGNATURE	
SANDIP NANASA HEB ISORE	
Digitally signed by SANDIP NANASA HEB ISORE Date: 2017.07.20 13:08:59 +05'30'	

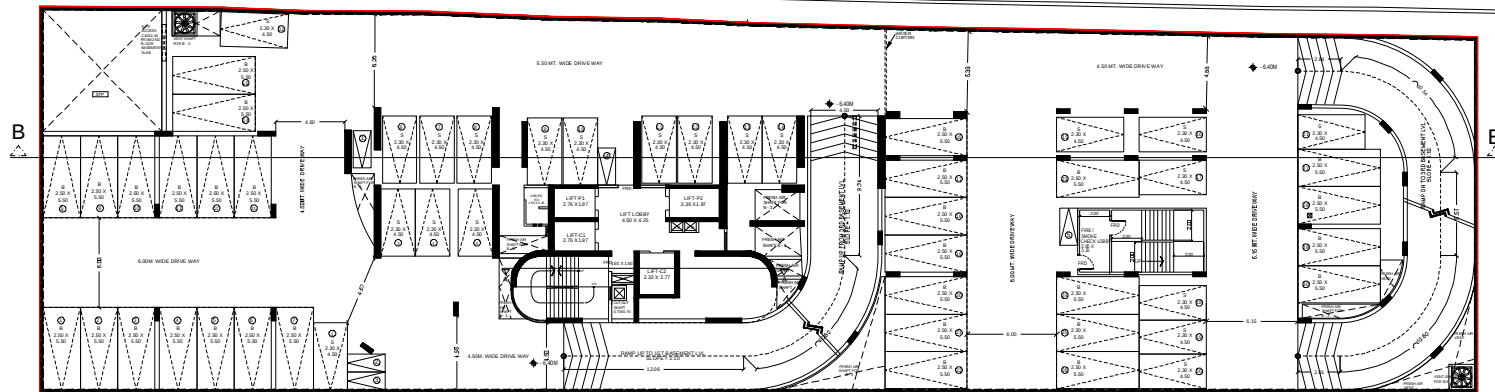

2ND BASEMENT FLOOR PLAN
SCALE = 1:100

BIG PARKING : 30Nos.
SMALL PARKING : 21Nos.
TOTAL PARKING : 51Nos.
TWO WHEELER : 05Nos.

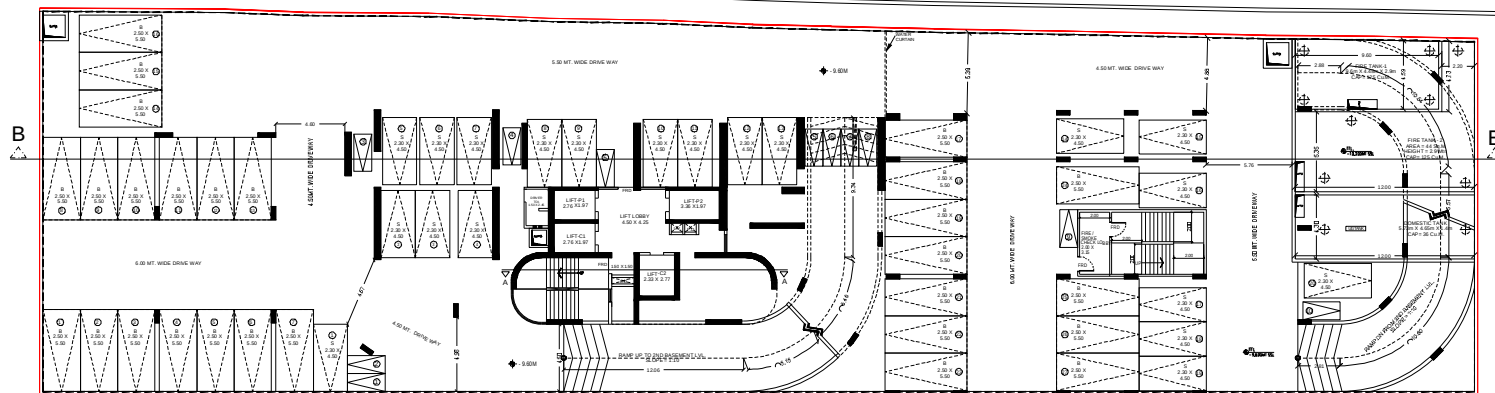

3RD BASEMENT FLOOR PLAN
SCALE = 1:100

BIG PARKING : 27Nos.
SMALL PARKING : 20Nos.
TOTAL PARKING : 47Nos.
TWO WHEELER : 10Nos.

EEBPC / 1144 / GN / A	
FILE NO: CRECTV19140370000	
DIGITAL SIGN FOR APPROVAL OF PLANS	
Vivek Tukara m Khot EX. ENG. (B.P.) City-03	
Medha Prabha ar Vadga ASST. ENG. (B.P.) City-03	
Bhair Rohan Bhulch andia SUB. ENG. (B.P.) City-03	
CONTENTS OF THE SHEET	
2ND & 3RD BASEMENT FLOOR PLAN	
NORTH SCALE 1:100 DATE JUNE 2021	DRAWING NO. 03 SHEET NO. 1/01 DESCRIPTION 2ND & 3RD BASEMENT FLOOR PLAN
DESCRIPTION OF PROPOSAL & PROPERTY PROPOSED 3RD & 2ND BASEMENT FLOOR PLAN AT 300' LANE, 50' ROAD, 50' ROAD, 50' ROAD	
NAME OF DESIGN ARCHITECT	
Mandhwal Qulub And Associates	
NAME OF OWNER AND SIGNATURE	
PRITAM SURYAPRASA D CHIVUKULA Digitally signed by PRITAM SURYAPRASA CHIVUKULA Date: 2017.07.20 15:29:06 +05'30'	
SIGNATURE	NAME AND ADDRESS OF ARCHITECT (L.S.)
SANDIP NANASA HEB ISORE	MR. TRIDHAATU CONSTRUCTIONS PVT. LTD. Plot No. 10, Sector 10, Phase 1, Gurgaon, Haryana 