

5 JUL 2016

ASHA HOUSING PARTNERS)

DISHPRASAD P. KEDIA

TKUMAR J. KEDIA

Henry Clay

Y PRAKASH SINGH

TOSHKUMAR R. SHETTY

M SHEIKH


VESH R. THAKKAR

45. 1000

TURE OF OWNER

. MONA PABARI

TURE OF ARCHITECT
POSED RESIDENTIAL BUILDINGS
NO. 17/1(part),
VILLAGE ANJAP,
KARIJAT,
RAIGAD


TUKALP

ARCHITECT
R.C.C. CONSULTANT
APPROVED VALUER
LAND & PROJECT CONSULTANT

102, Sainath Pride
Sai Ashirwad, Shop No. 5
Near Ashing Municipal Council
Bangalore



Immediate Office

0206 Balaji Naka, Alling. Phone/Fax : 952141-2574				CHECK BY	NORTH
				JOB NO.	
				DWG. NO.	

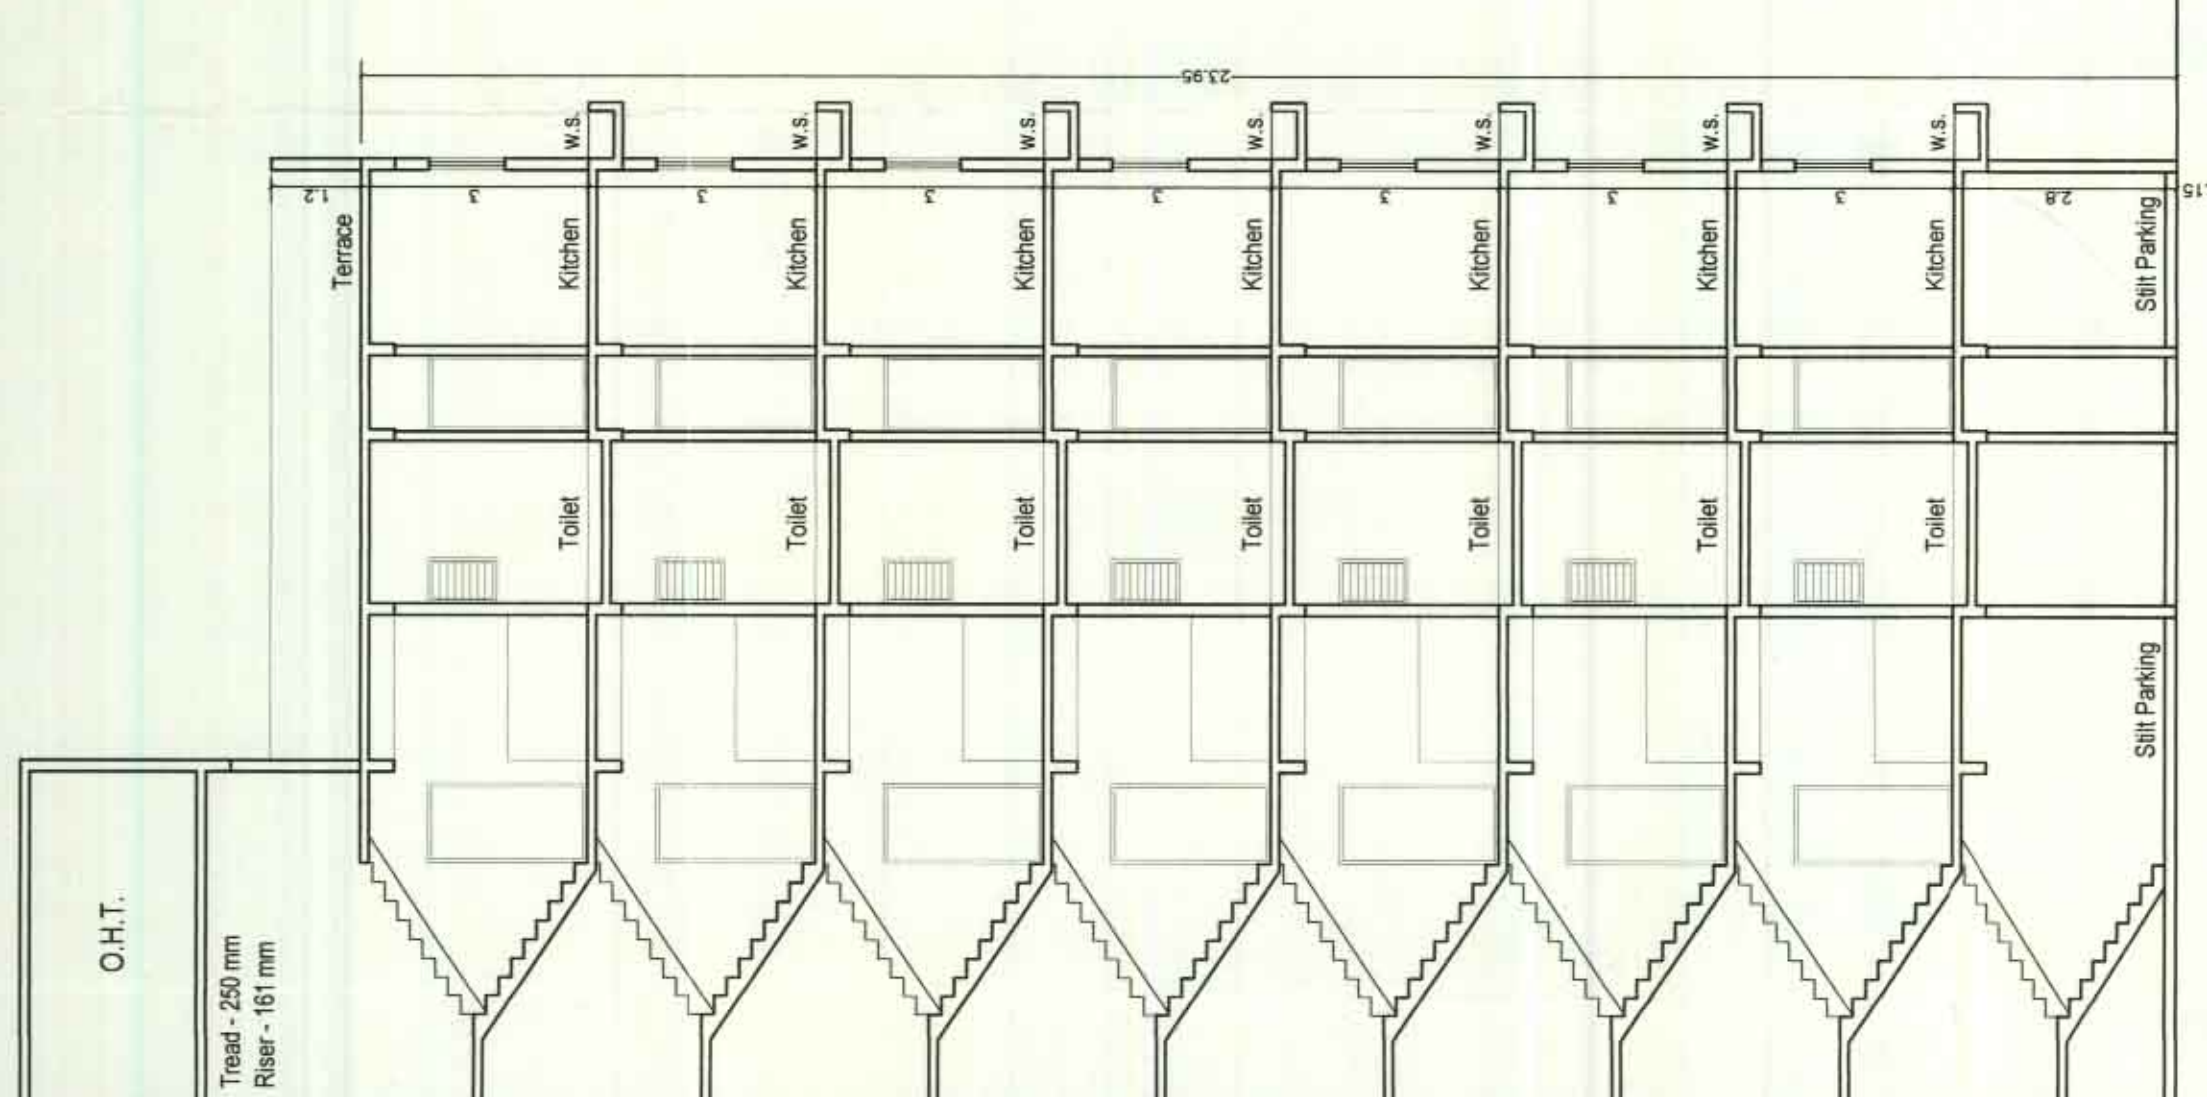

SECTION AA'
DING - 1 SCALE 1:100


SCHEDULE OF DOORS & WINDOWS		
QTY	SIZE	DESCRIPTION
Q1	1.00X2.10	T.W. FRAMED PANNELLED DOOR
Q2	0.90X2.10	T.W. FRAMED PANNELLED DOOR
Q3	0.75X2.10	SIXTEX DOOR
Q4	1.80X1.20	ALUMINIUM FRENCH WINDOW
Q5	1.80X1.20	ALUMINIUM SLIDING WINDOW
Q6	1.80X1.80	ALUMINIUM SLIDING WINDOW
Q7	1.50X1.20	ALUMINIUM SLIDING WINDOW
Q8	1.50X1.20	LOVERED GLAZED WINDOW

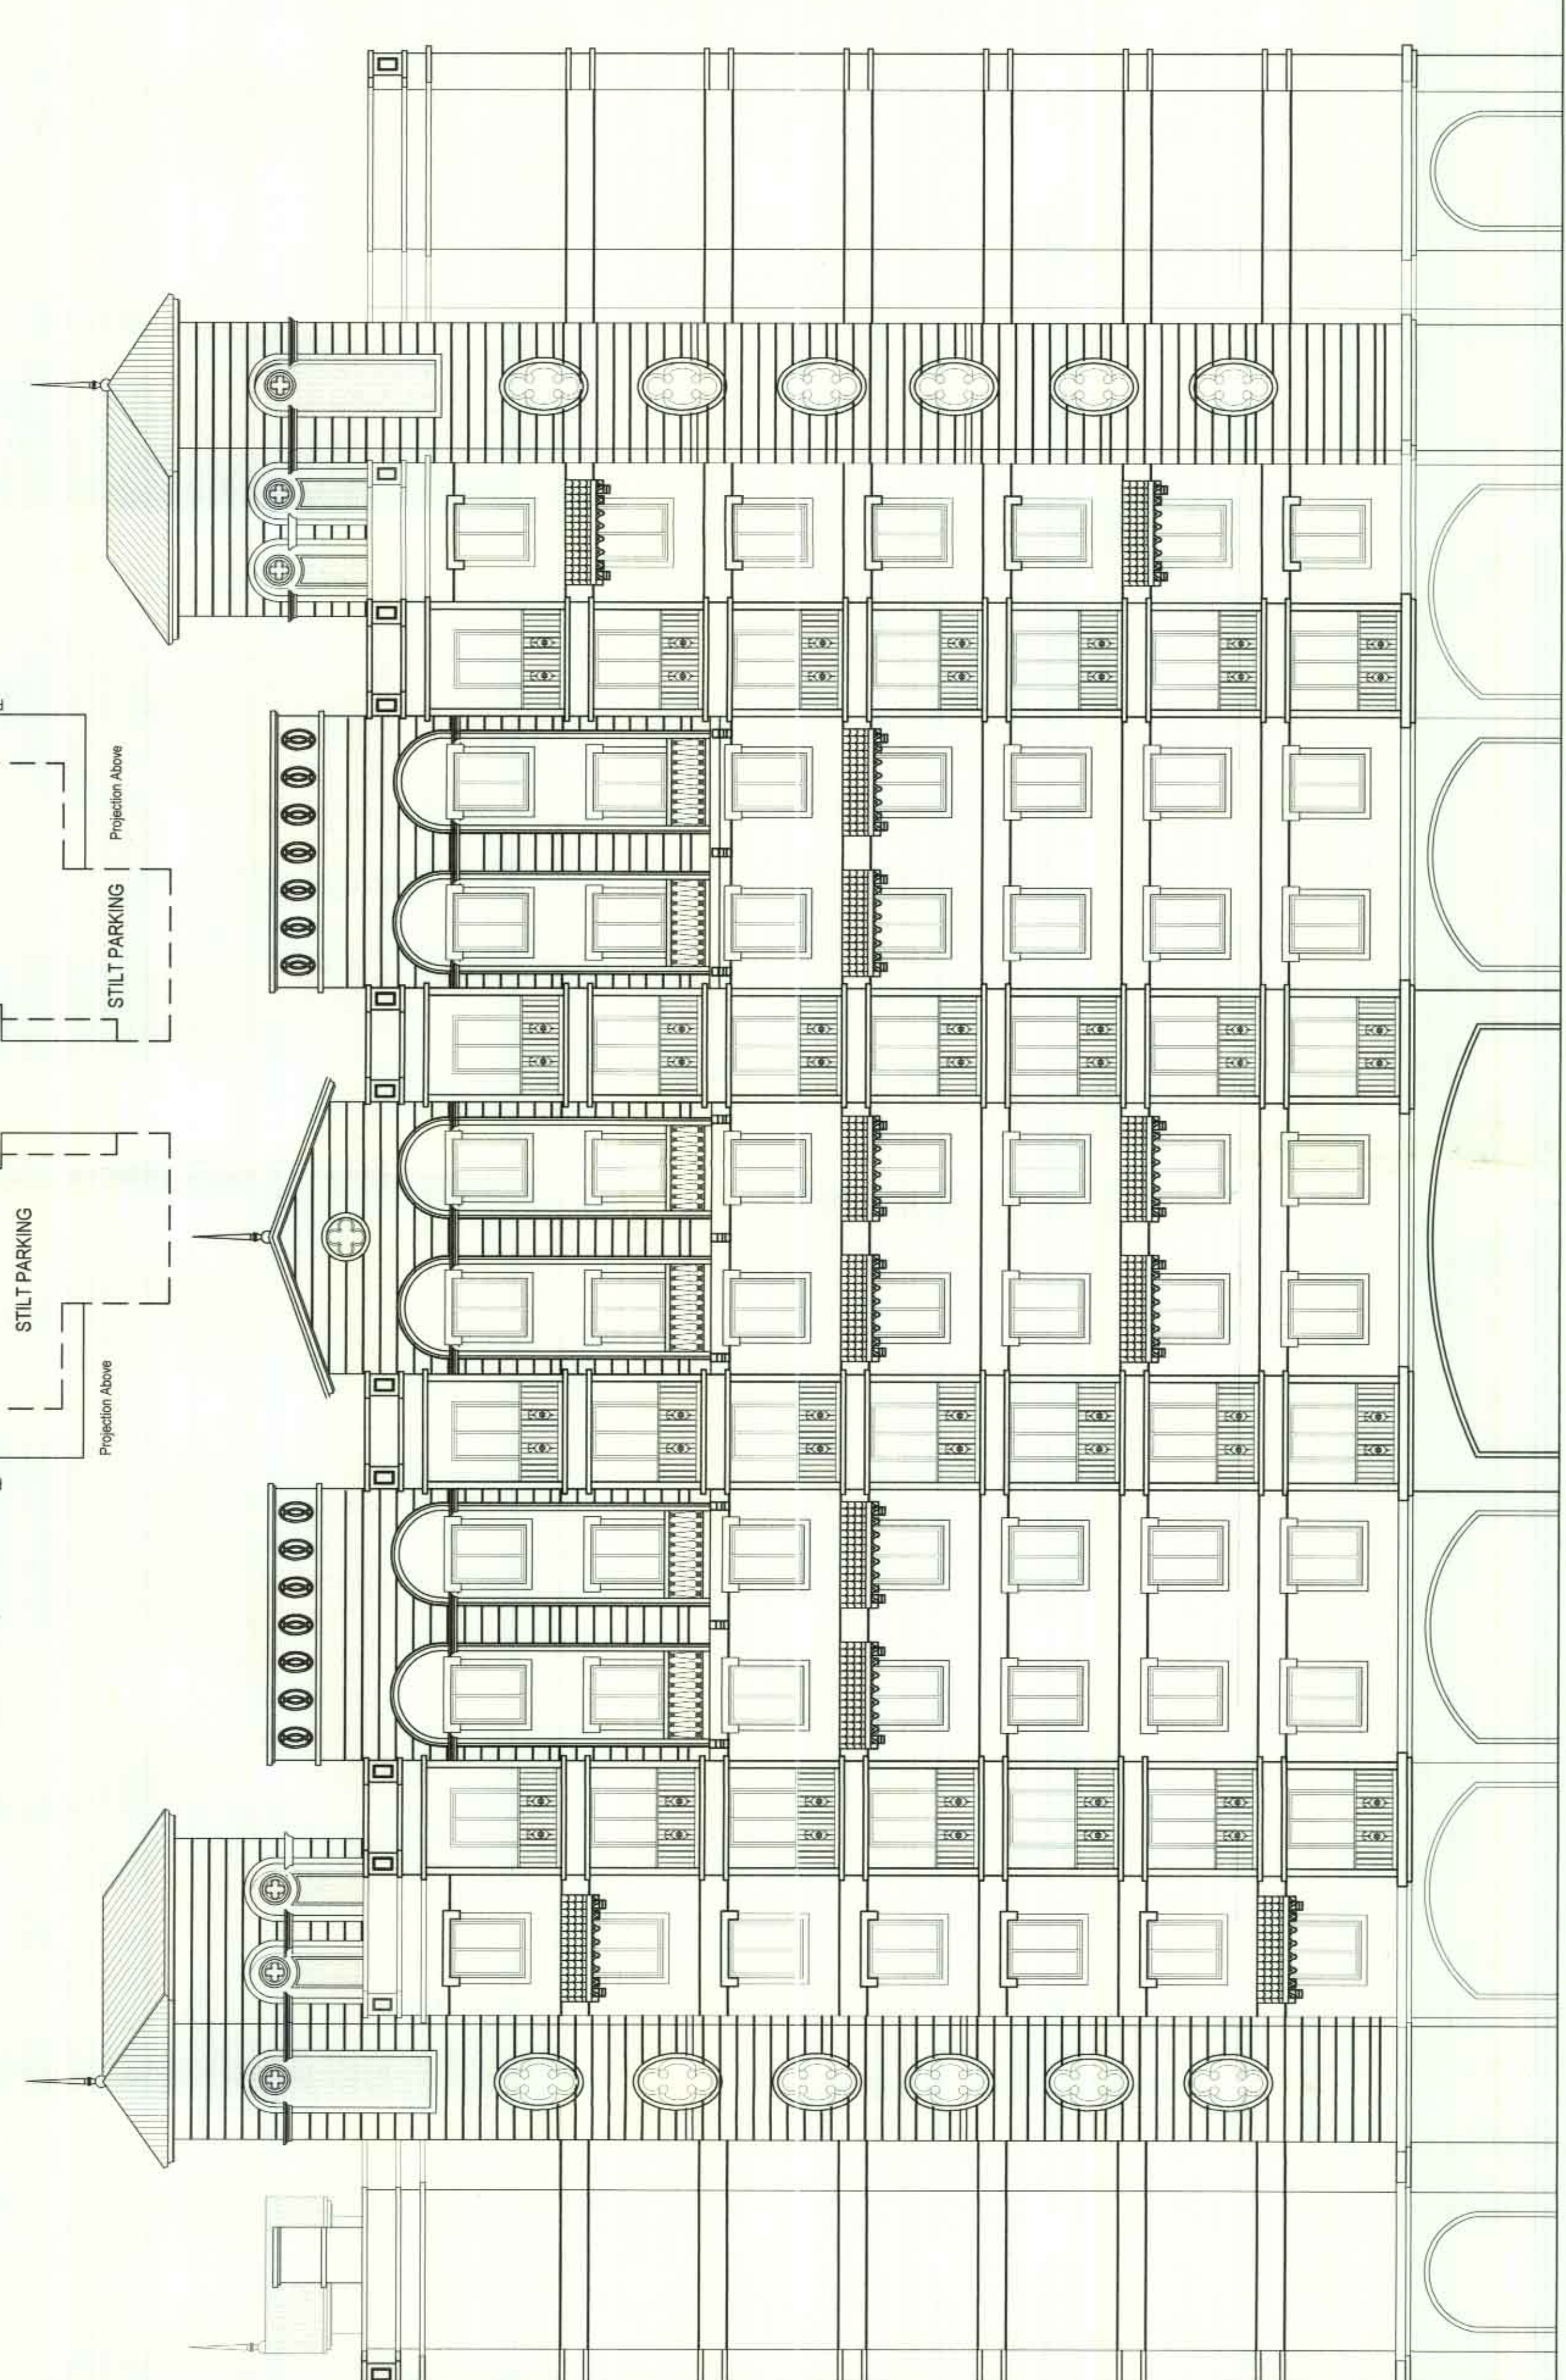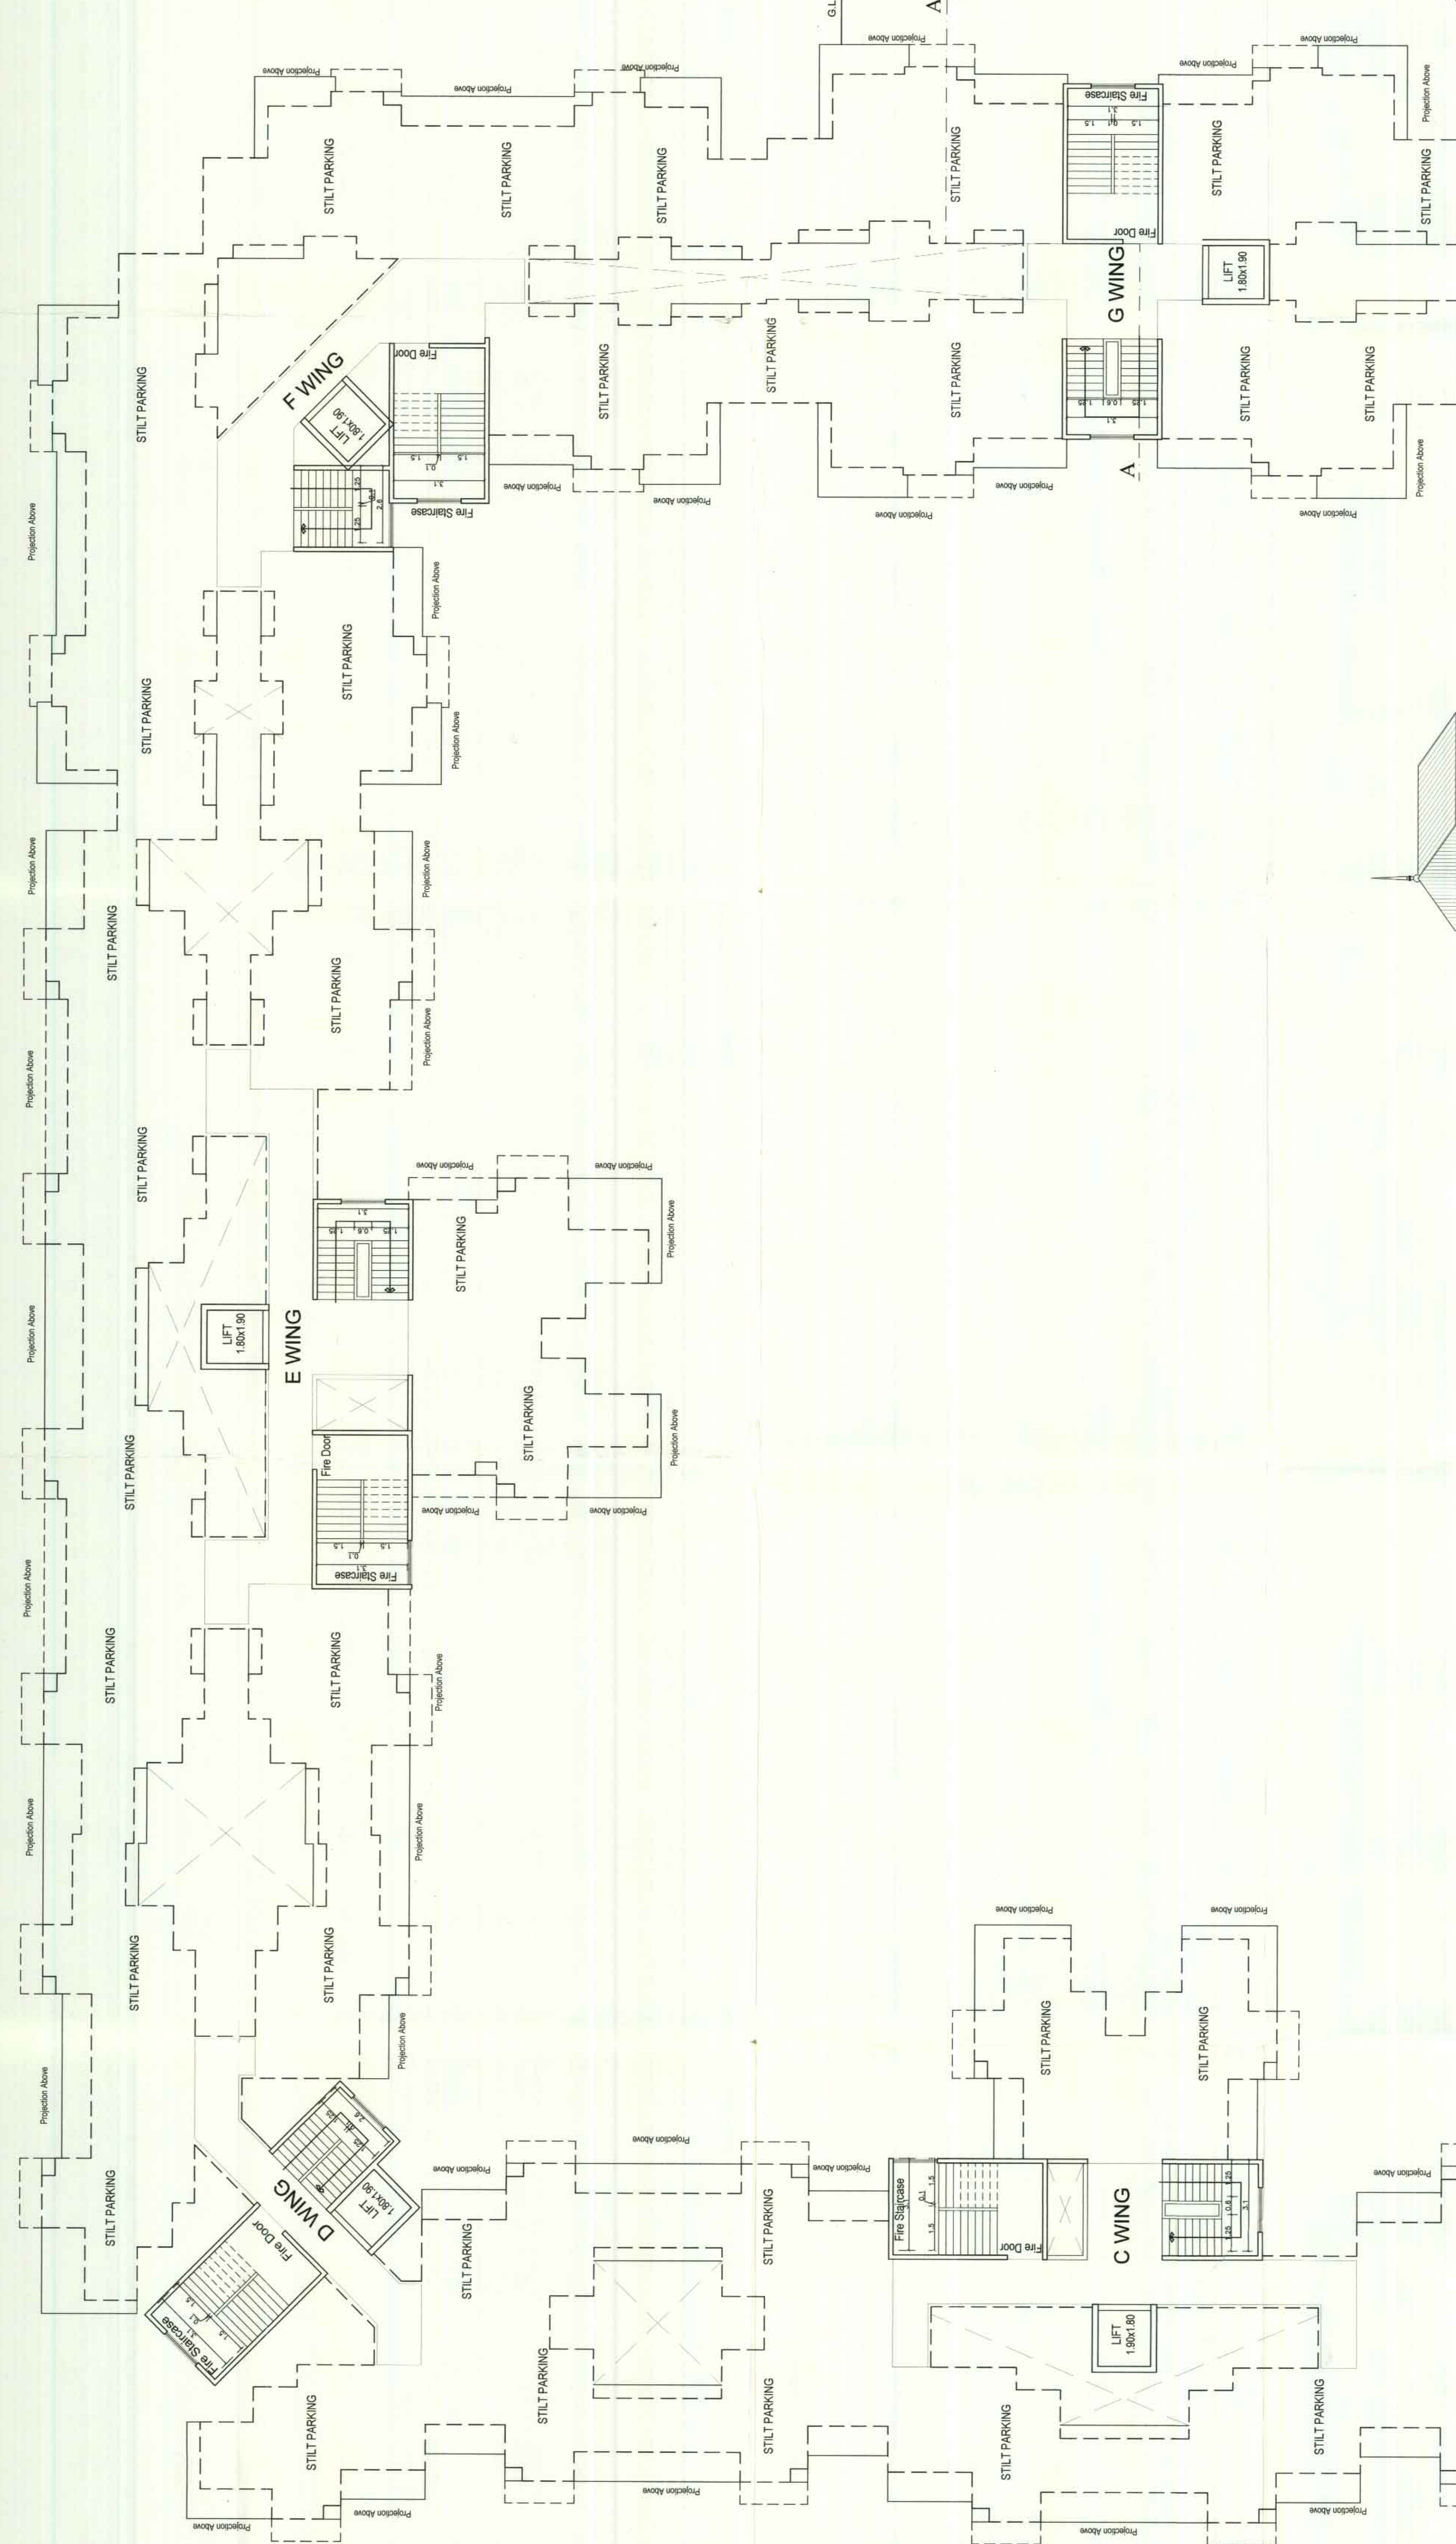

ELEVATION

BUILDING - 1

SCALE 1:100

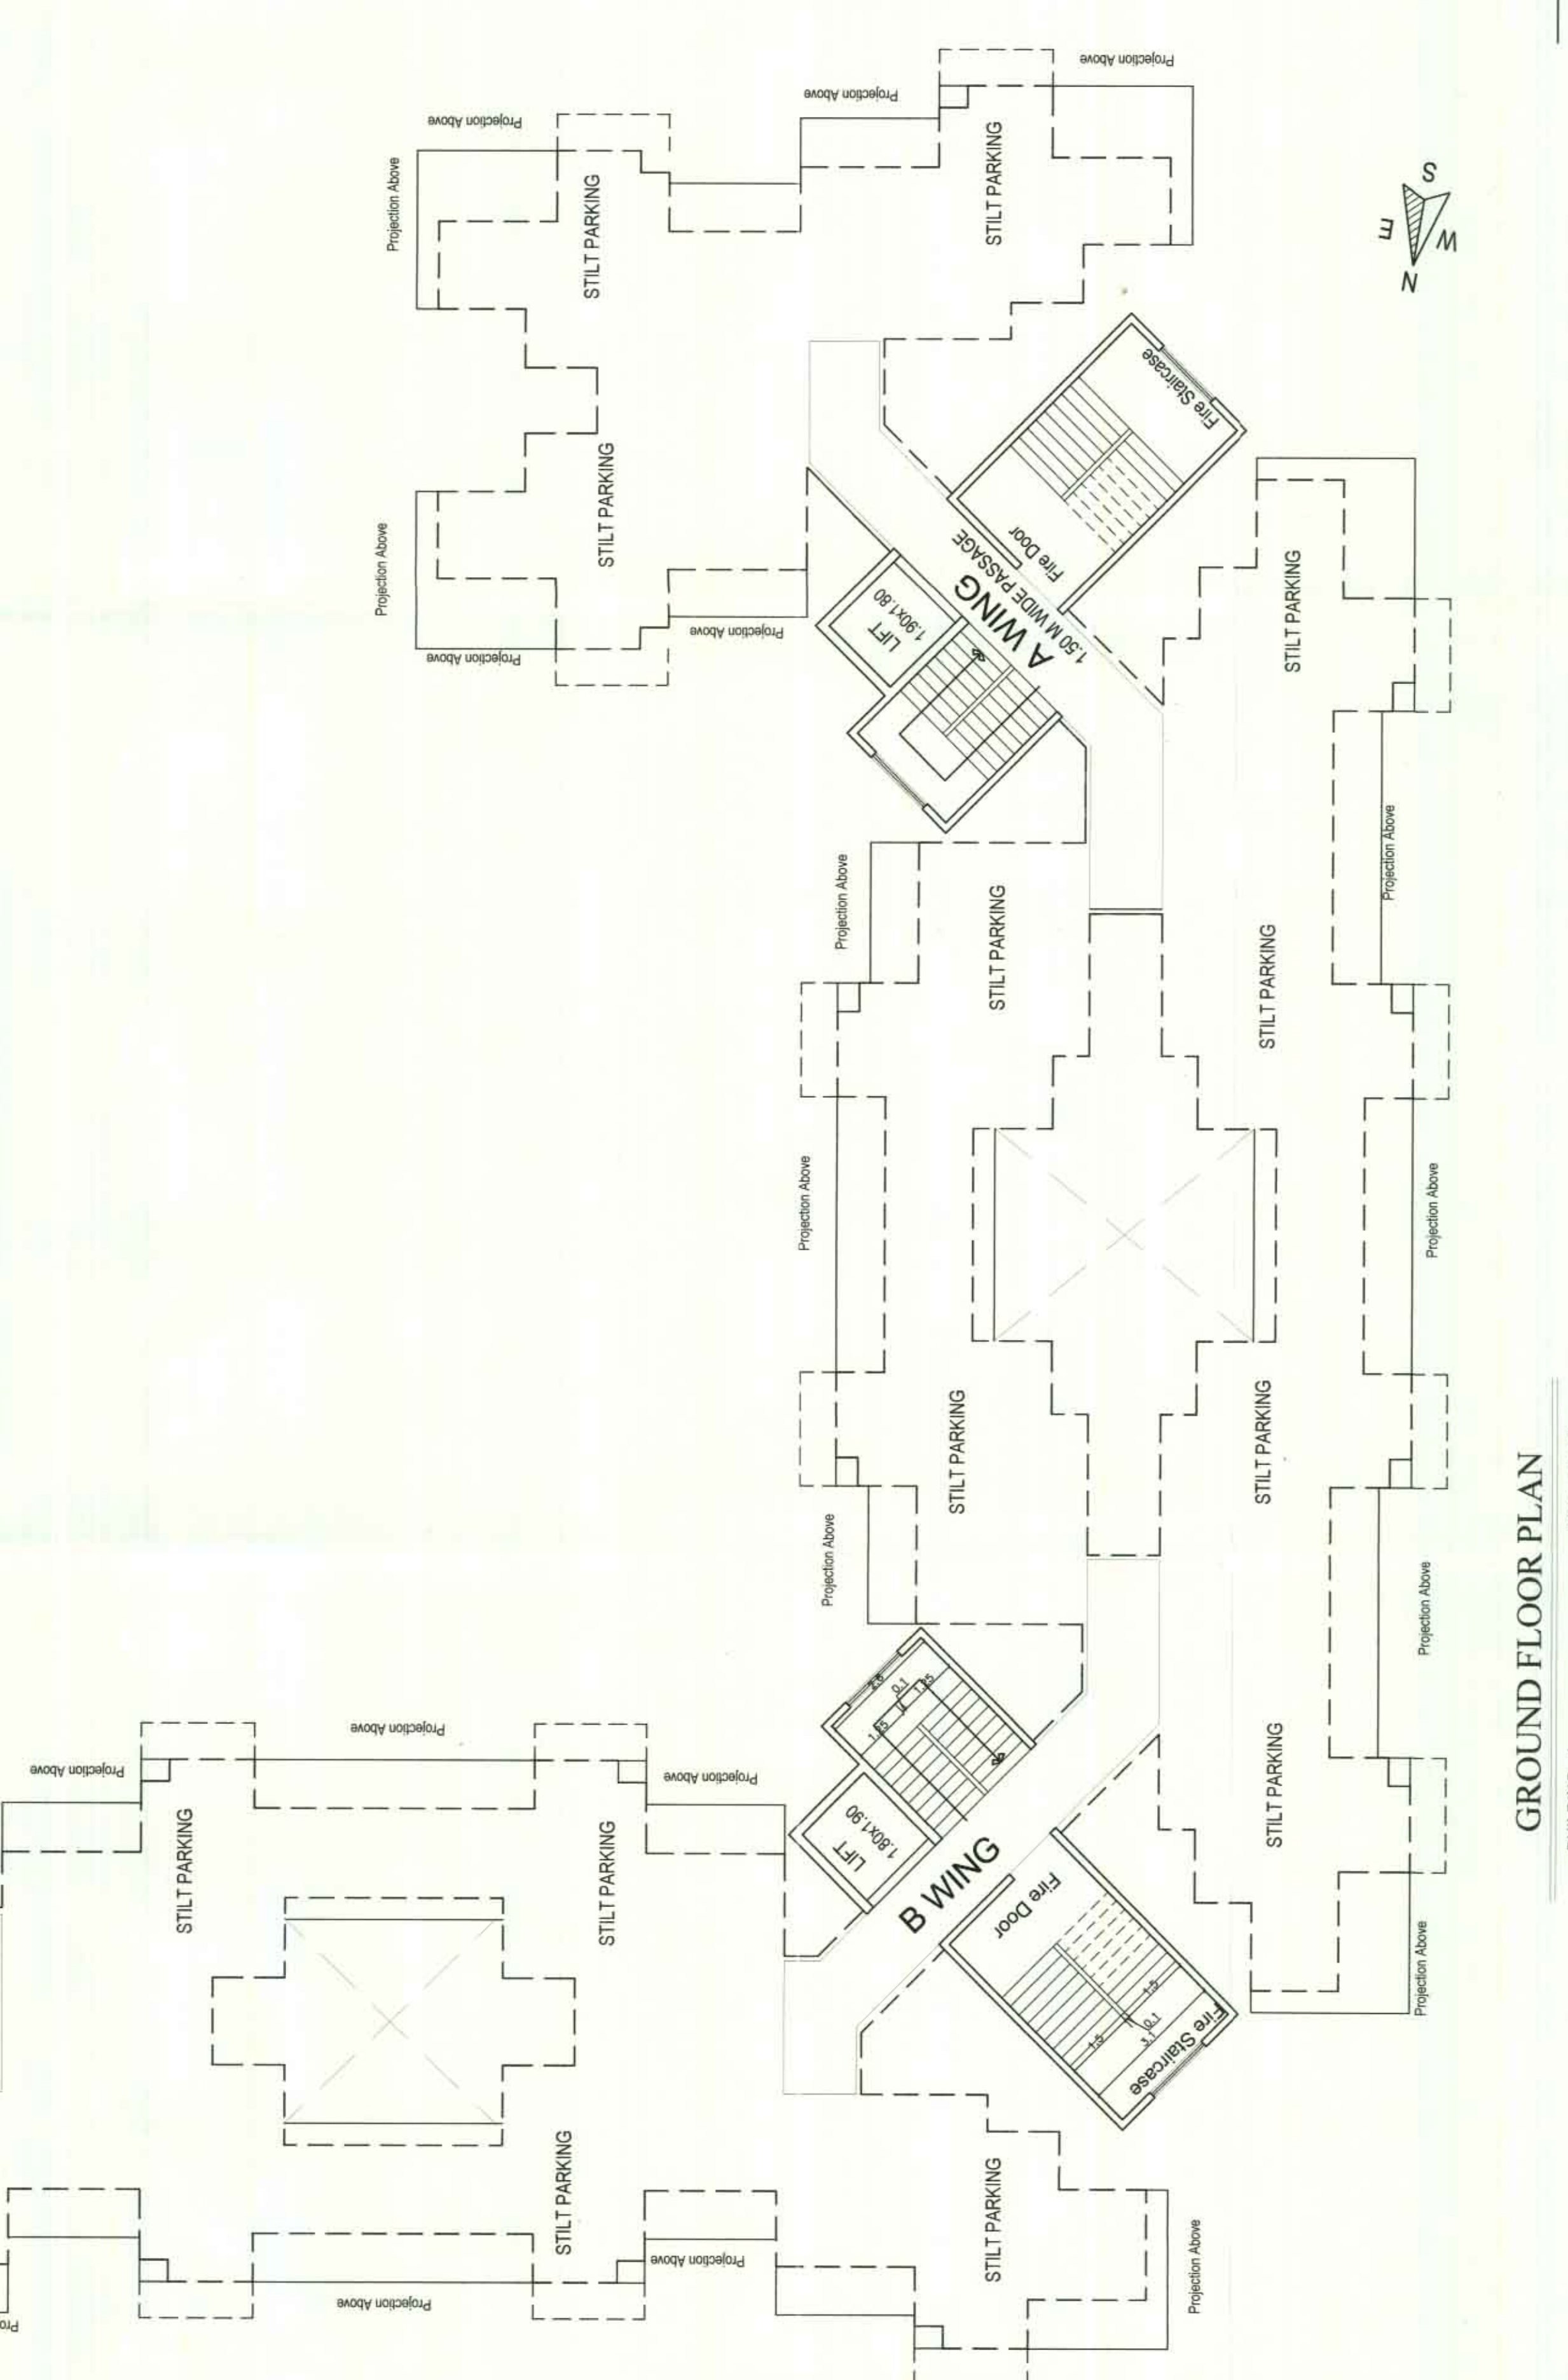

GROUND FLOOR PLAN

BUILDING - 1

SCALE 1:100

ALL INTERNAL WALLS 150 MM THK.
EXTERNAL WALLS 150 MM THK.