




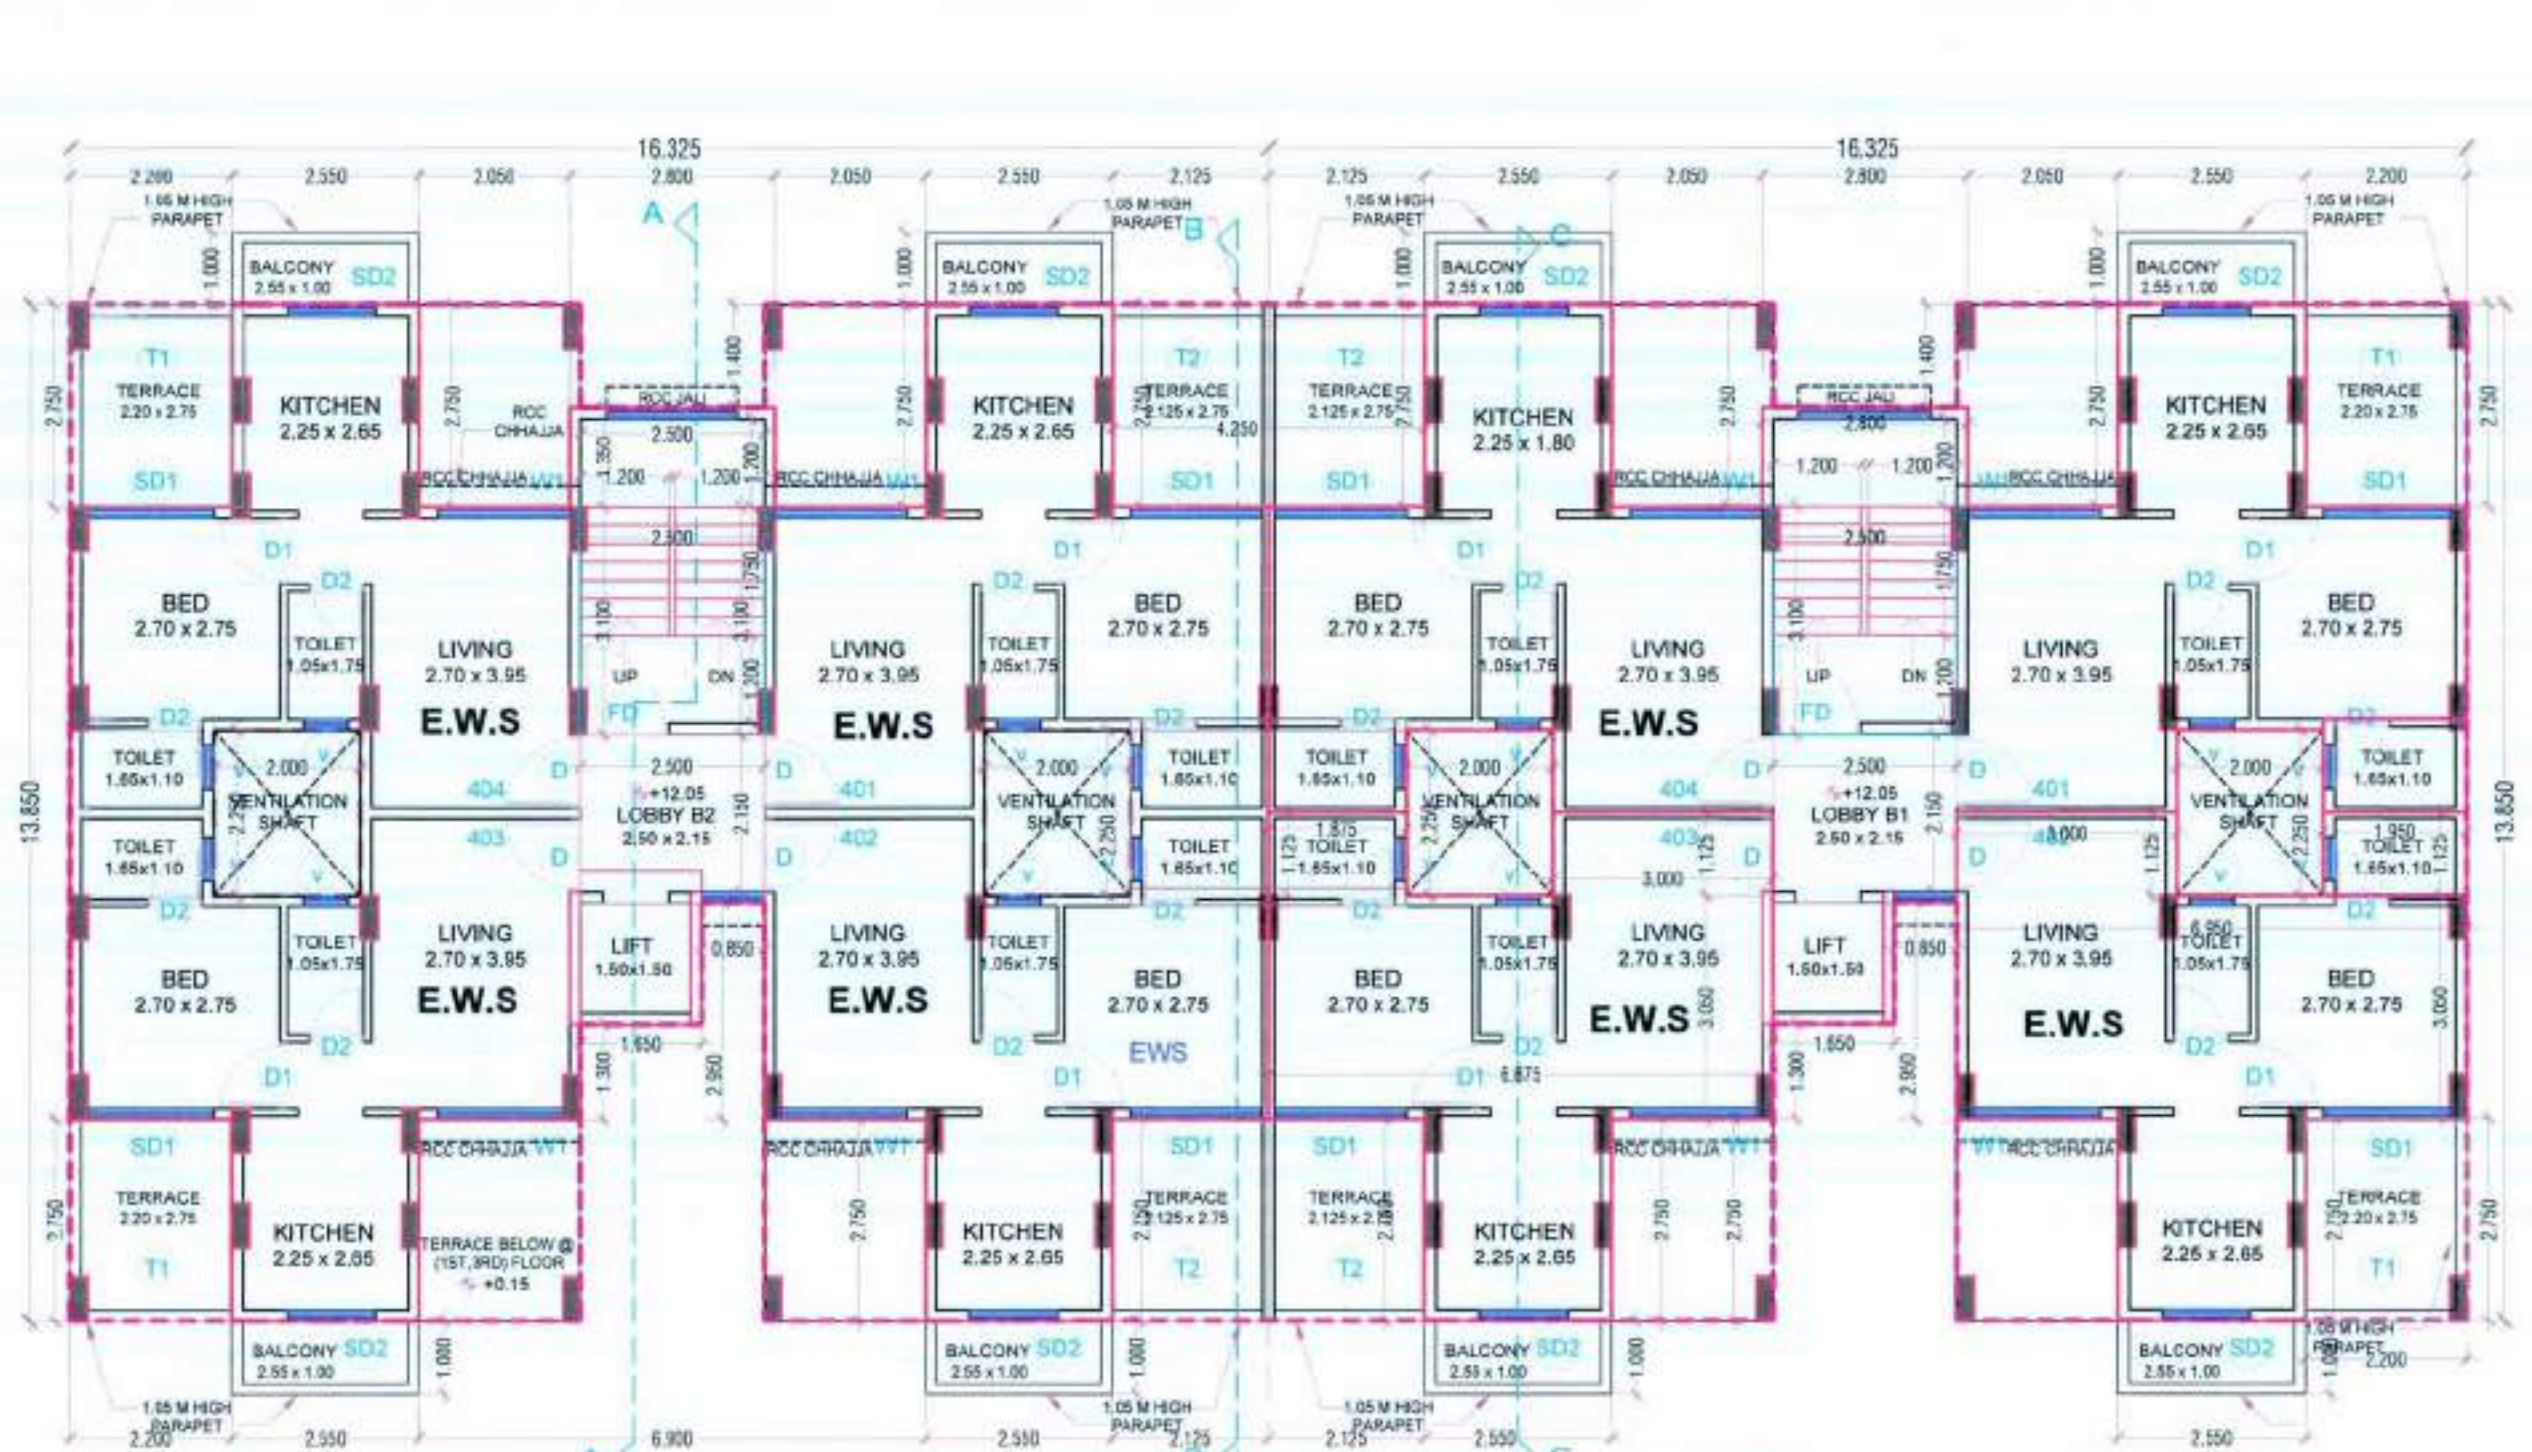


FOURTH FLOOR PLAN (E.W.S PART WING B2,PART WING B1)
SCALE - 1:100

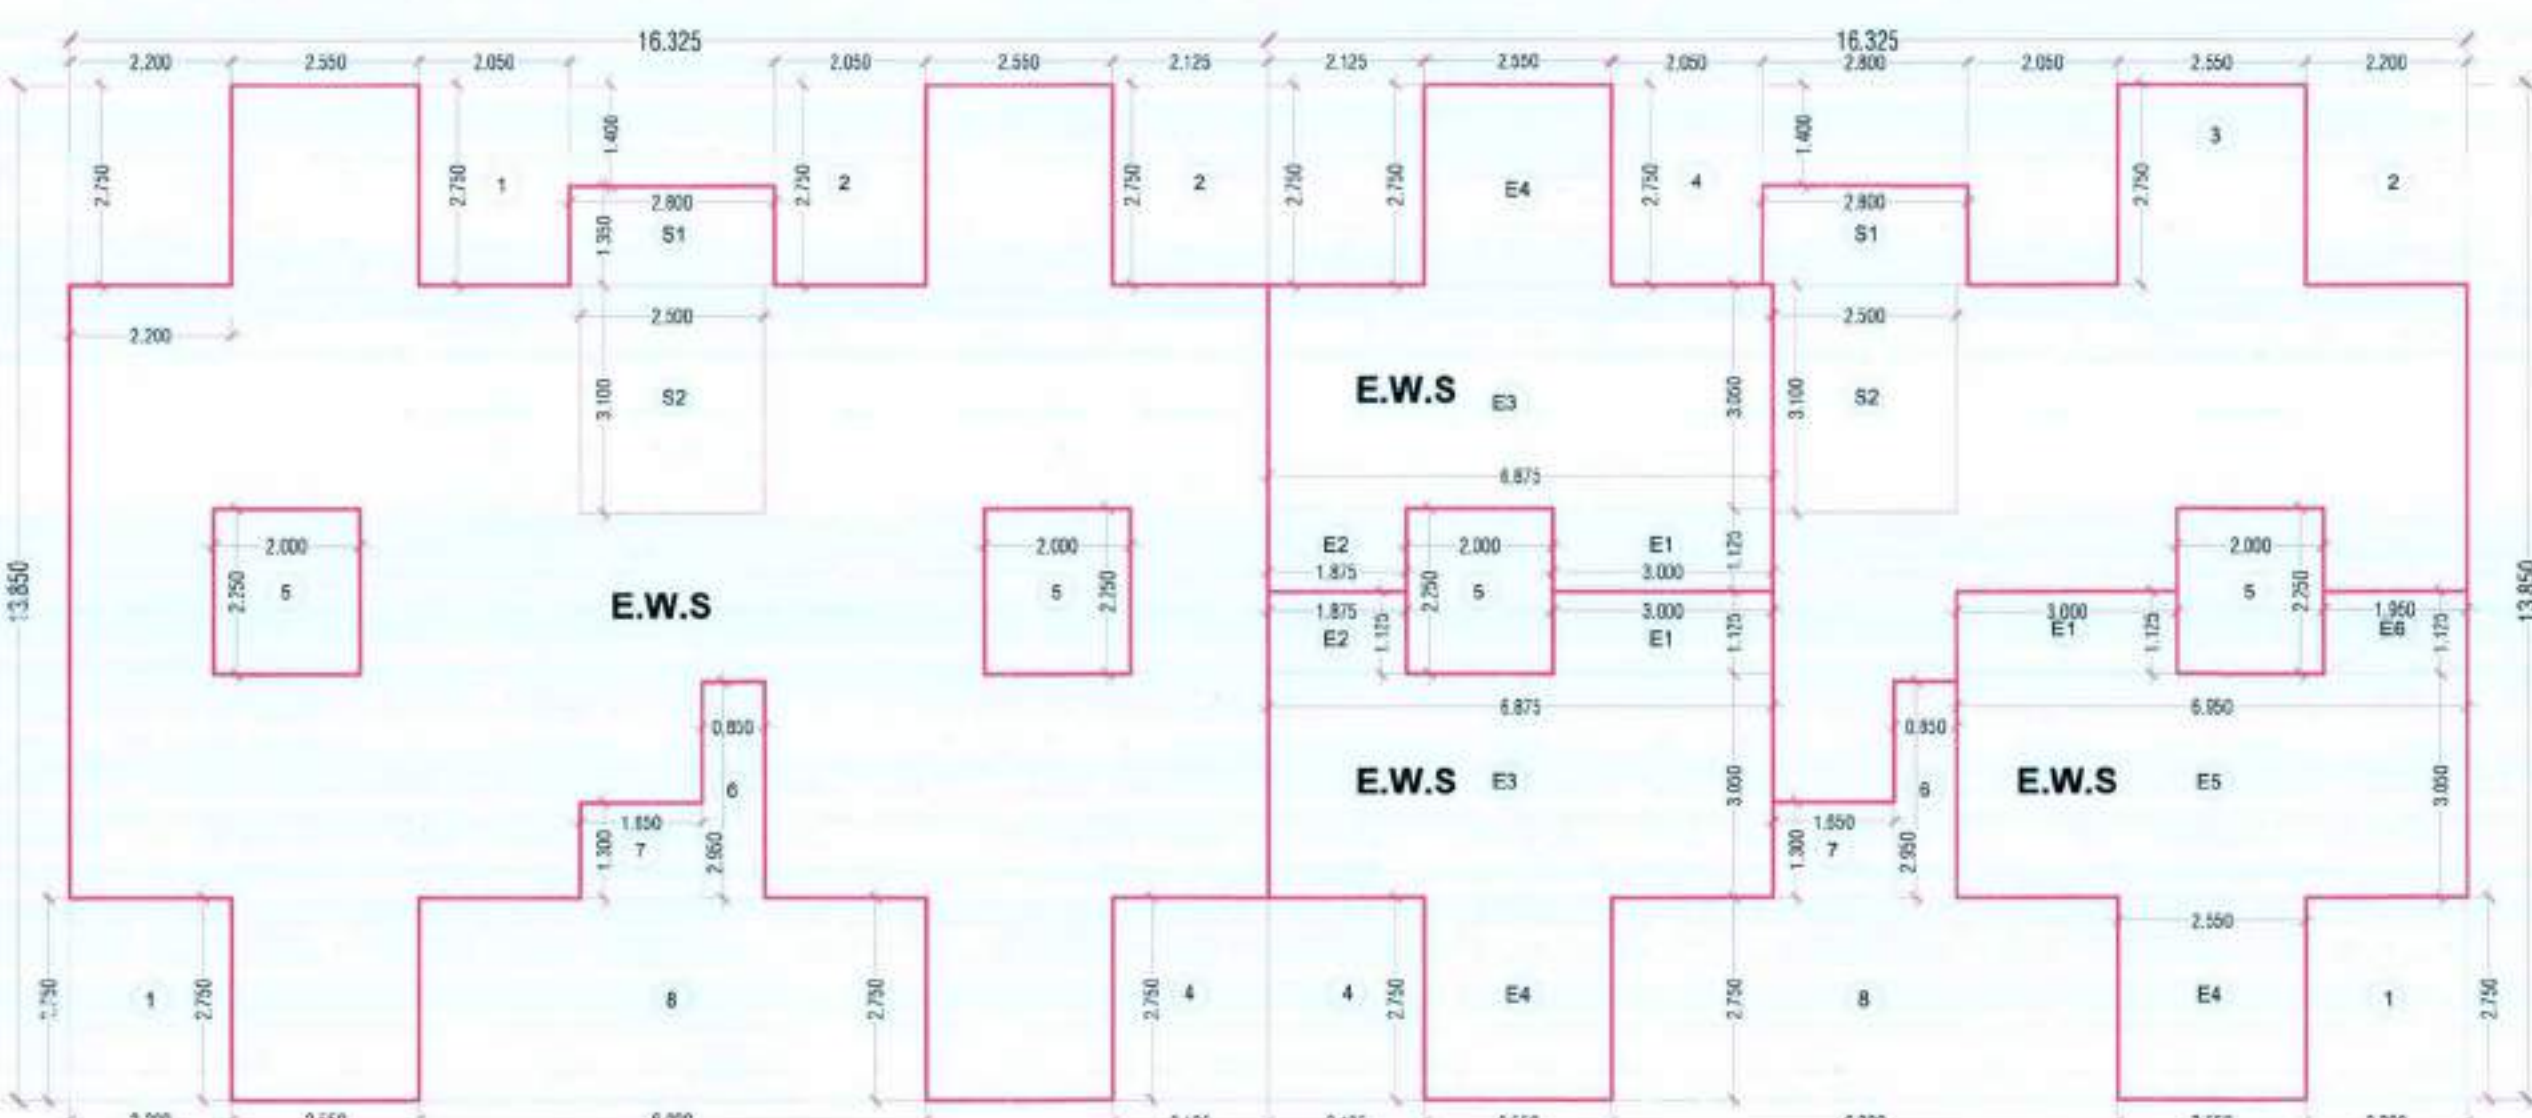


BLOCK PLAN - 4th FLOOR SCALE - 1:100

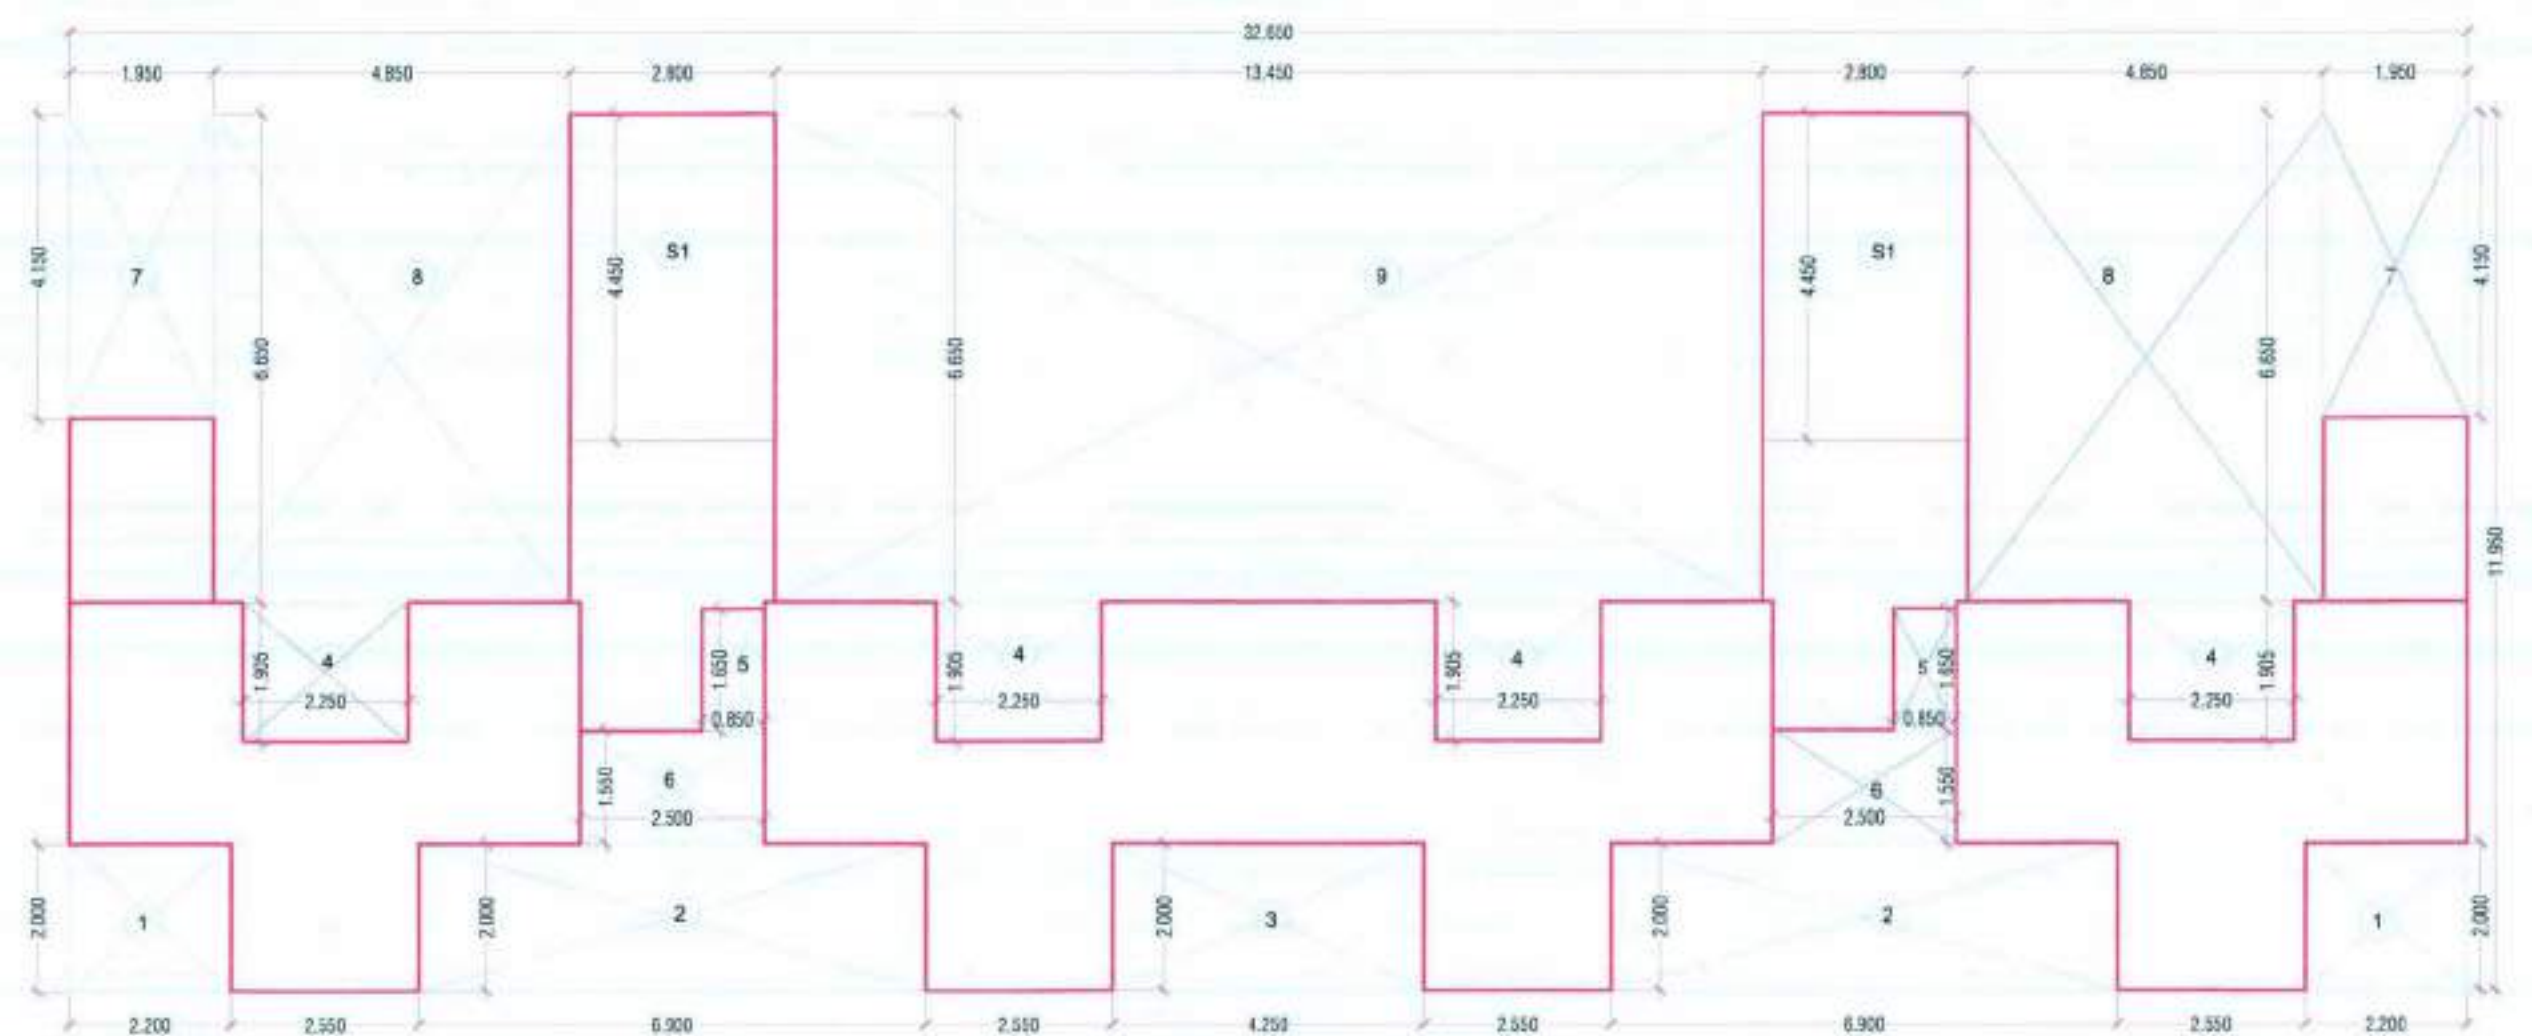


BLOCK PLAN - GROUND FLOOR
SCALE - 1:100

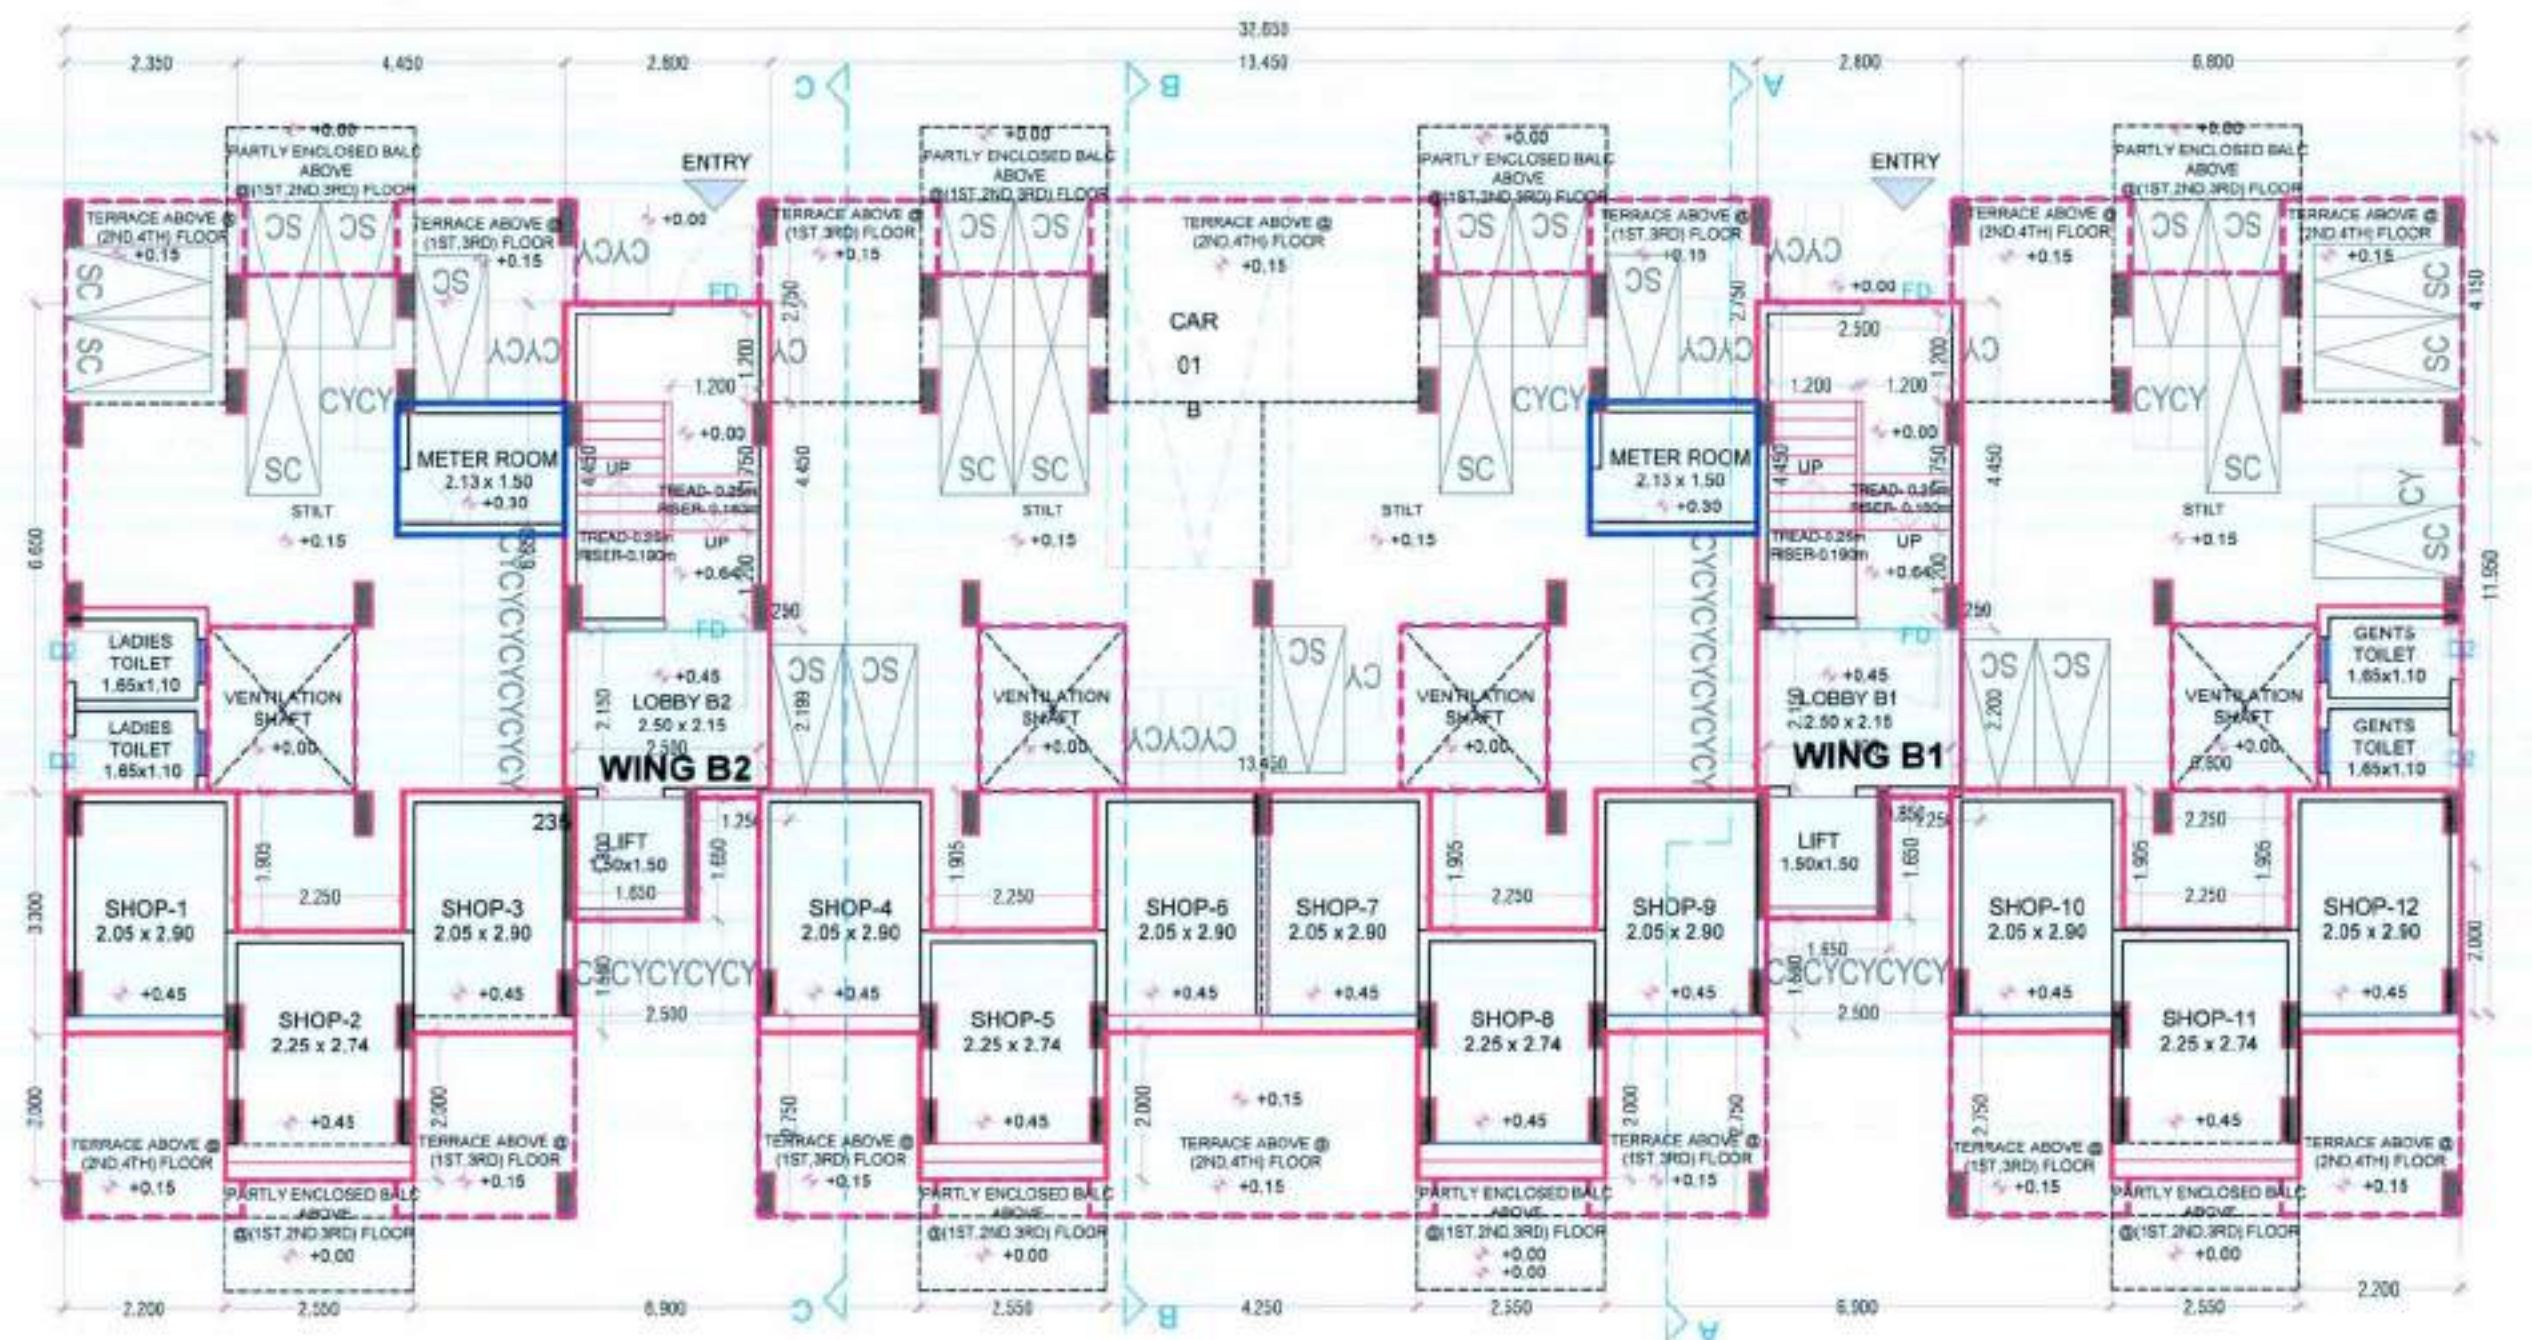


GROUND FLOOR PLAN
SCALE - 1:100

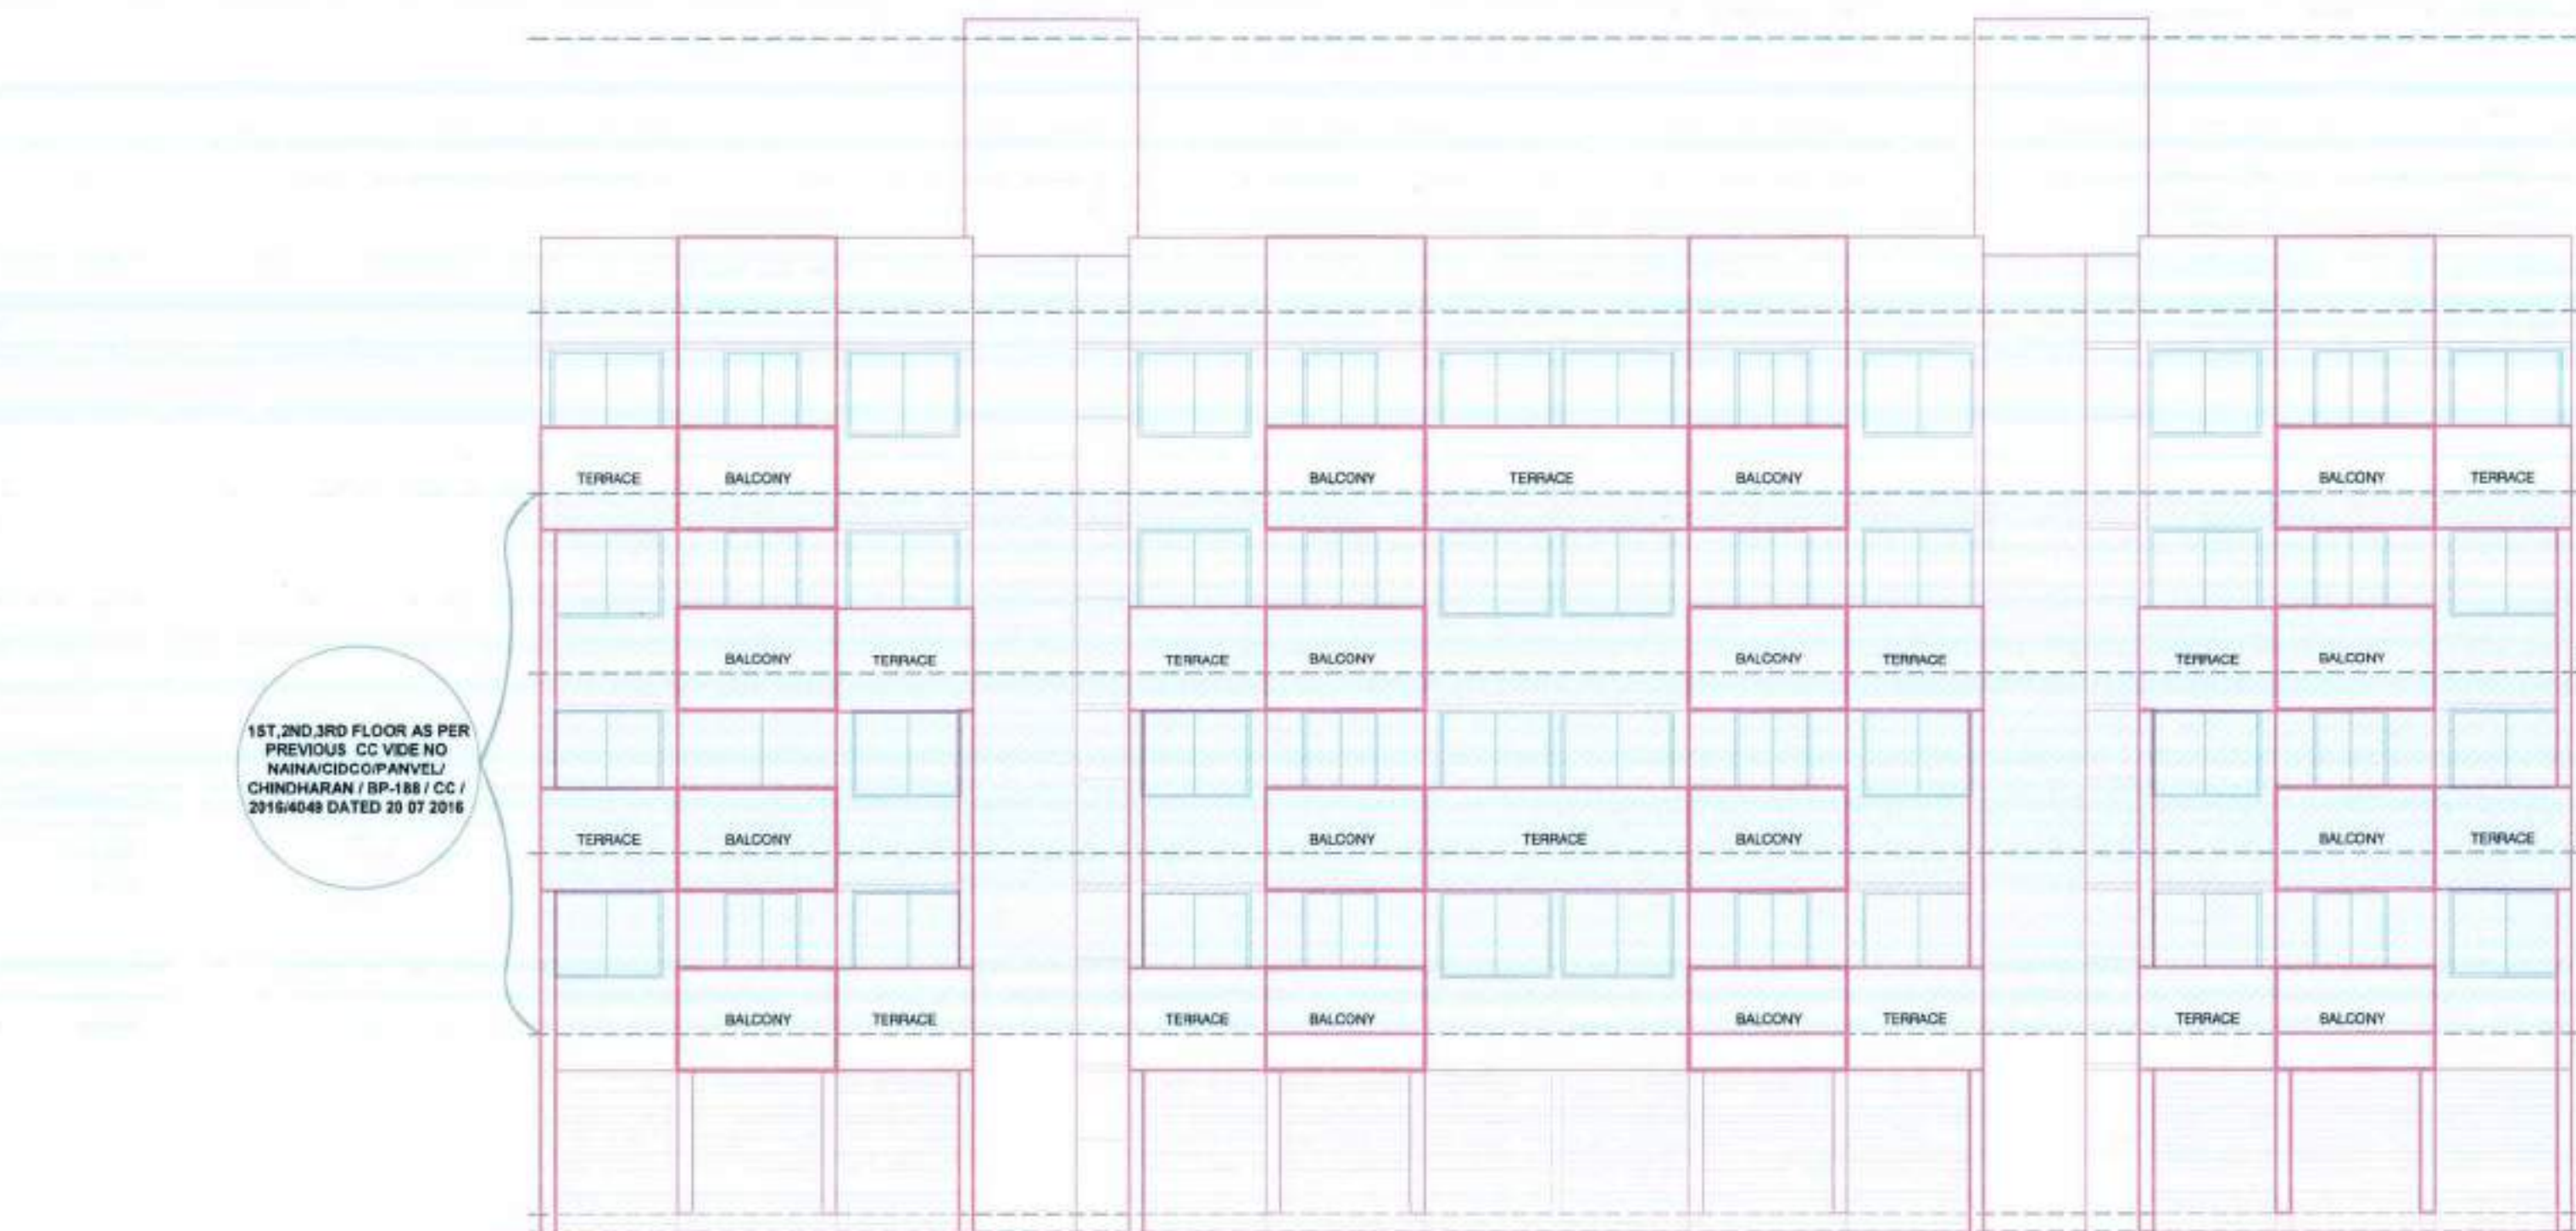


FRONT ELEVATION
SCALE - 1:100

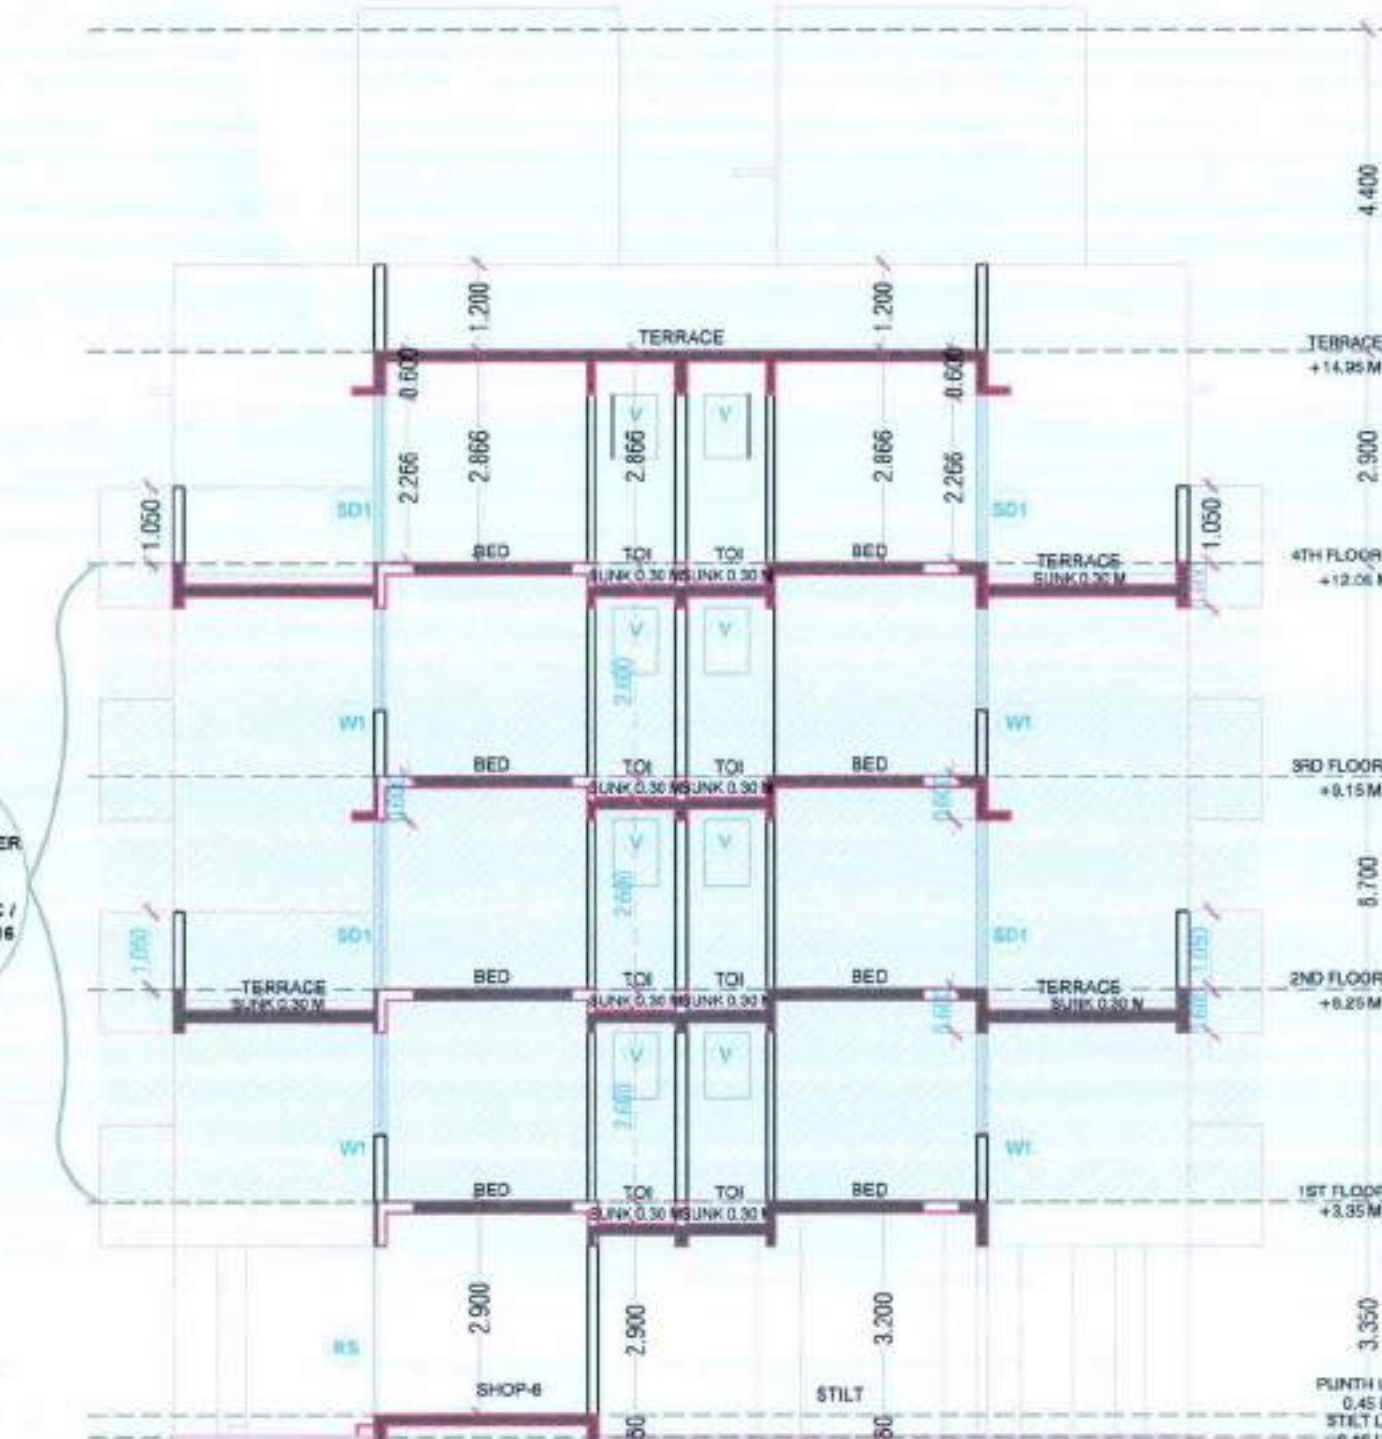

SECTION 'BB'
SCALE - 1:100

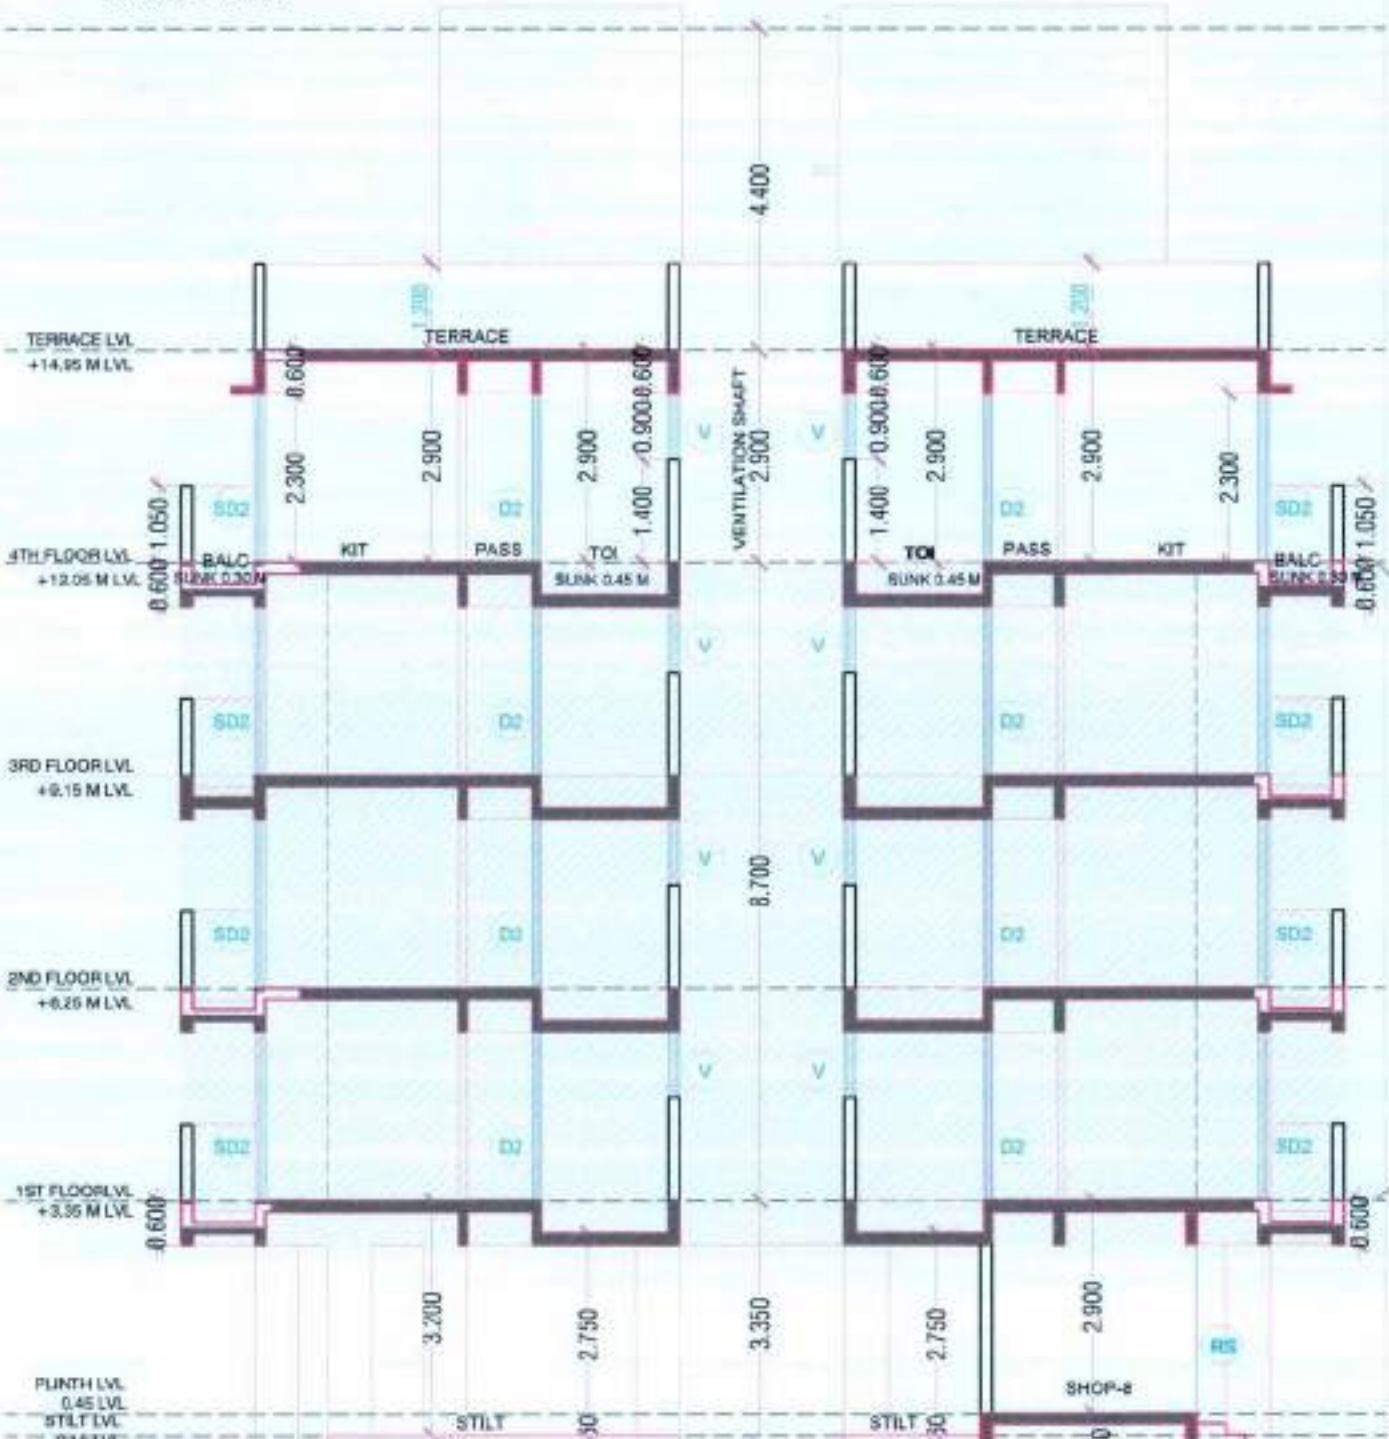

SECTION 'CC'
SCALE - 1:100

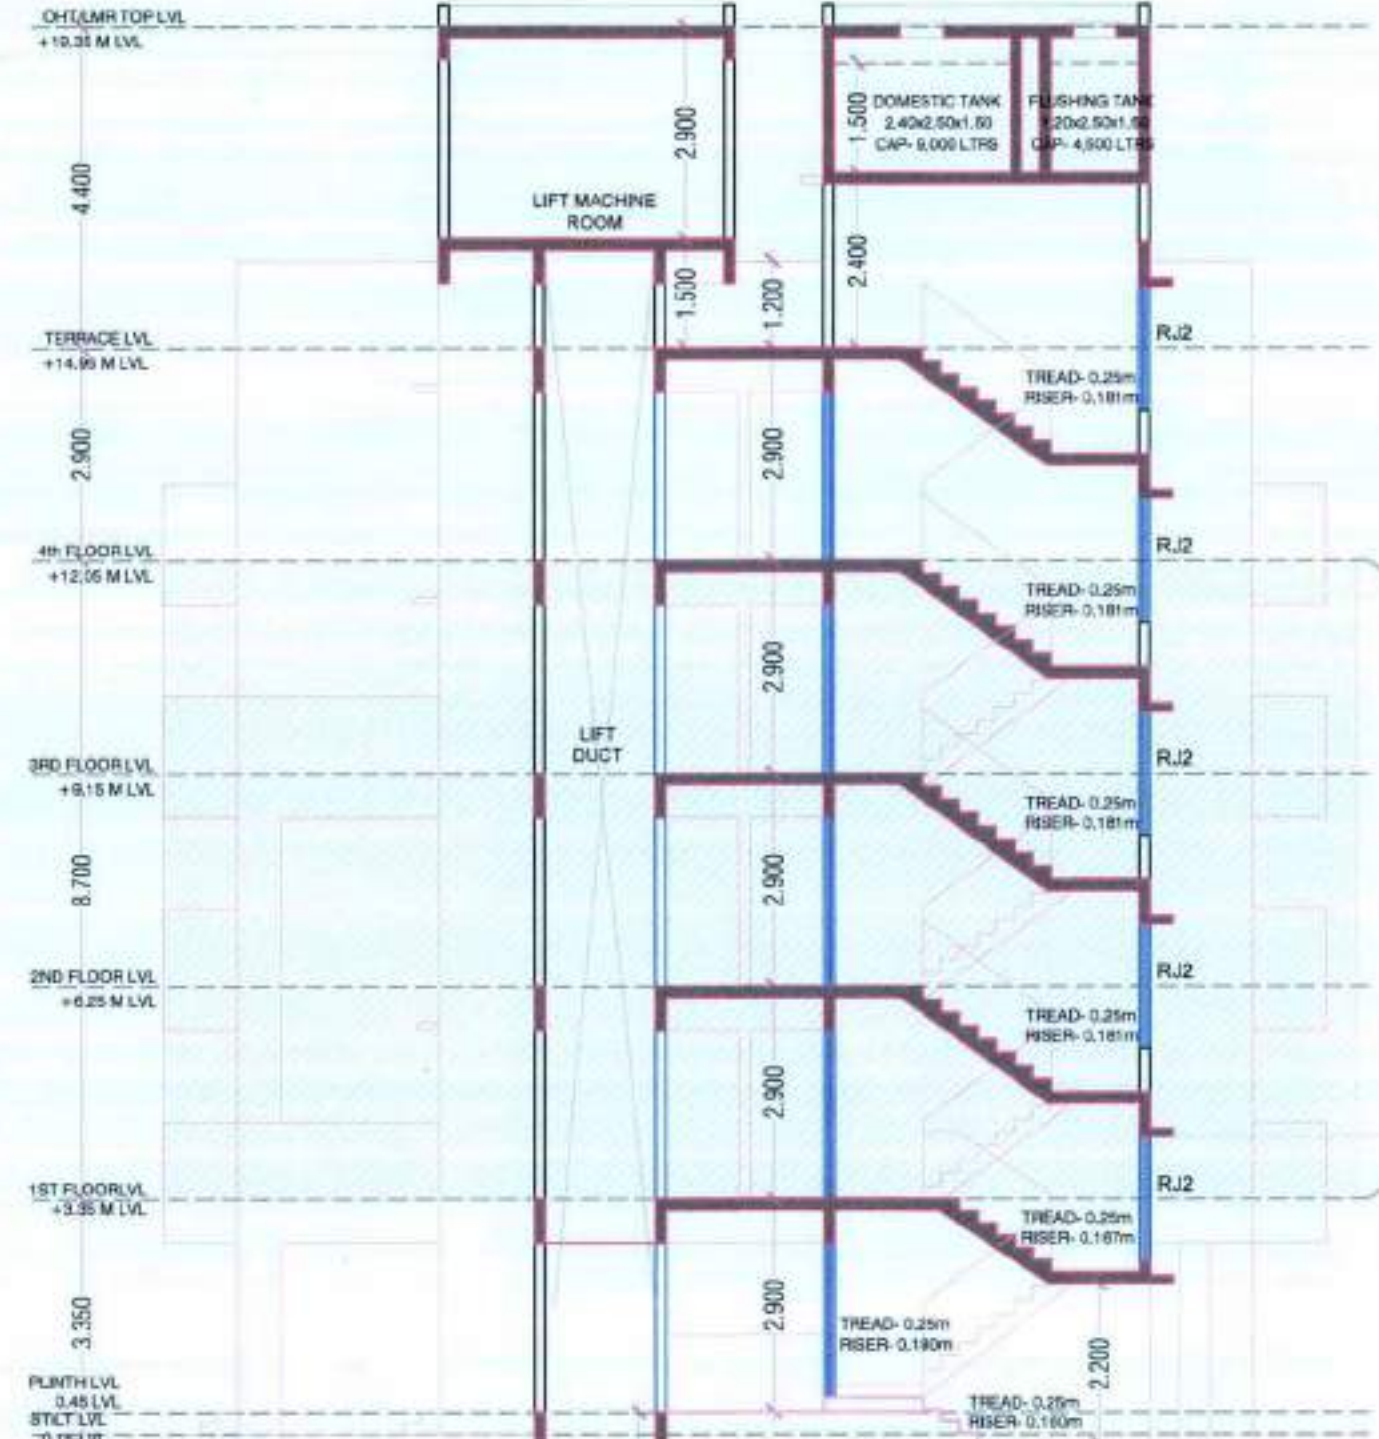

SECTION 'AA'
SCALE - 1:100

1ST,2ND,3RD FLOOR AS PER
PREVIOUS CO. VIDE NO
NANACOCOPANEL/CHINDHIRAN/BP-188/CC/2016/448 DATED 20.07.2016

1ST,2ND,3RD FLOOR AS PER
PREVIOUS CO. VIDE NO
NANACOCOPANEL/CHINDHIRAN/BP-188/CC/2016/448 DATED 20.07.2016

1ST,2ND,3RD FLOOR AS PER
PREVIOUS CO. VIDE NO
NANACOCOPANEL/CHINDHIRAN/BP-188/CC/2016/448 DATED 20.07.2016

DESCRIPTION	L	x	B	x	No's	AREA (SqM)
A AREA OF BLOCK	2.250	x	3.800	x	2	6.306

BLDG NO.	FLOOR	BUILT UP AREA (SqM)	PERMISSIBLE AREA (SqM)	PROPOSED TERRACE AREA (SqM)	PROPOSED TERRACE AREA (SqM)
B	GROUND	42.251	42.888	0.000	24.503
B	FOURTH	243.671	61.265	0.000	24.503
B	EWS	408.437	61.265	0.000	24.503

DESCRIPTION	LENGTH (m)	BREADTH (m)	NUMBER	AREA (SqM)
1	2.250	2.000	1	4.500
2	2.250	2.000	1	4.500
3	2.250	2.000	1	4.500
4	2.250	2.000	1	4.500
5	2.250	2.000	1	4.500
6	2.250	2.000	1	4.500
7	2.250	2.000	1	4.500
8	2.250	2.000	1	4.500
9	2.250	2.000	1	4.500
TOTAL				45.000

PERMISSIBLE BALCONY	AREA (SqM)
15% OF NET BUILT UP AREA	15% x 285.922
BALCONY PROVIDED	42.888
BALCONY AREA	20.400
OPEN BALCONY	20.400
TOTAL	20.400

PERMISSIBLE TERRACE	AREA (SqM)
20% OF NET BUILT UP AREA	20% x 285.922
TERRACE PROVIDED	57.185
TERRACE AREA	24.503
TOTAL	24.503

DESCRIPTION	LENGTH (m)	BREADTH (m)	NUMBER	AREA (SqM)
1	2.250	2.000	1	4.500
2	2.250	2.000	1	4.500
3	2.250	2.000	1	4.500
4	2.250	2.000	1	4.500
5	2.250	2.000	1	4.500
6	2.250	2.000	1	4.500
7	2.250	2.000	1	4.500
8	2.250	2.000	1	4.500
9	2.250	2.000	1	4.500
TOTAL				45.000

TYPE	SIZE (mm)	AREA (SqM)	DESCRIPTION
1	1000 x 2000	2.000	TEAKWOOD PANELLED DOOR
2	1000 x 2000	2.000	LAMINATED FLUSH DOOR
3	1000 x 2000	2.000	LAMINATED FLUSH DOOR
4	1000 x 2000	2.000	ALUMINIUM SLIDING DOOR
5	1000 x 2000	2.000	ALUMINIUM SLIDING DOOR
6	1000 x 2000	2.000	ALUMINIUM SLIDING DOOR
7	1000 x 2000	2.000	ALUMINIUM SLIDING DOOR
8	1000 x 2000	2.000	ALUMINIUM SLIDING DOOR
9	1000 x 2000	2.000	ALUMINIUM SLIDING DOOR
10	1000 x 2000	2.000	ALUMINIUM SLIDING DOOR

ROOM	CARPET AREA (SqM)	NET AREA (SqM)	AREA PROVIDED (SqM)
LIVING	10.000	1.778	4.500
KITCHEN	5.000	0.999	2.250
BEDROOM	7.425	1.338	2.250
TOILET	1.830	0.330	0.340
TOTAL			6.306

ROOM	CARPET AREA (SqM)	NET AREA (SqM)	AREA PROVIDED (SqM)
LIVING	10.000	1.778	2.250
KITCHEN	5.000	0.999	2.250
BEDROOM	7.425	1.338	2.250
TOILET	1.830	0.330	0.340
TOTAL			6.306

NOTES:
1. ALL UNFINISHED EXTERNAL WALLS 0.15 M THICK
2. ALL UNFINISHED INTERNAL WALLS 0.10 M THICK
3. ALL DIMENSIONS ARE IN METERS (M)

CONTENT OF SHEET
1. BUILDING FLOOR PLANS, LINE DIAGRAM AND CALCULATION
2. BALCONY, TERRACE AREA STATEMENT
3. FLOOR AREA STATEMENT, TENEMENT AREA STATEMENT
4. SECTIONS, KEY PLAN
5. SCHEDULE OF DOORS AND WINDOWS, LIGHT & VENTILATION

OWNER'S NAME AND SIGN:
NANACOCOPANEL/CHINDHIRAN/BP-188/CC/2016/448

DESCRIPTION OF PROPOSAL AND PROPERTY:
Amended Development of Residential Bldg on S.No 5/4, 5/5, 5/6, 5/7 & 5/8 at Village Chindhiran, Taluka - Parvel, Dist - Raigad

ARCHITECT'S NAME AND SIGN:
Ar. Sandeep Shinde Reg. No: CA/2010/50797

DATE	DRAWN BY	CHECKED BY	SCALE	NORTH
07/01/2020	D.A.	S.S.	1:100	