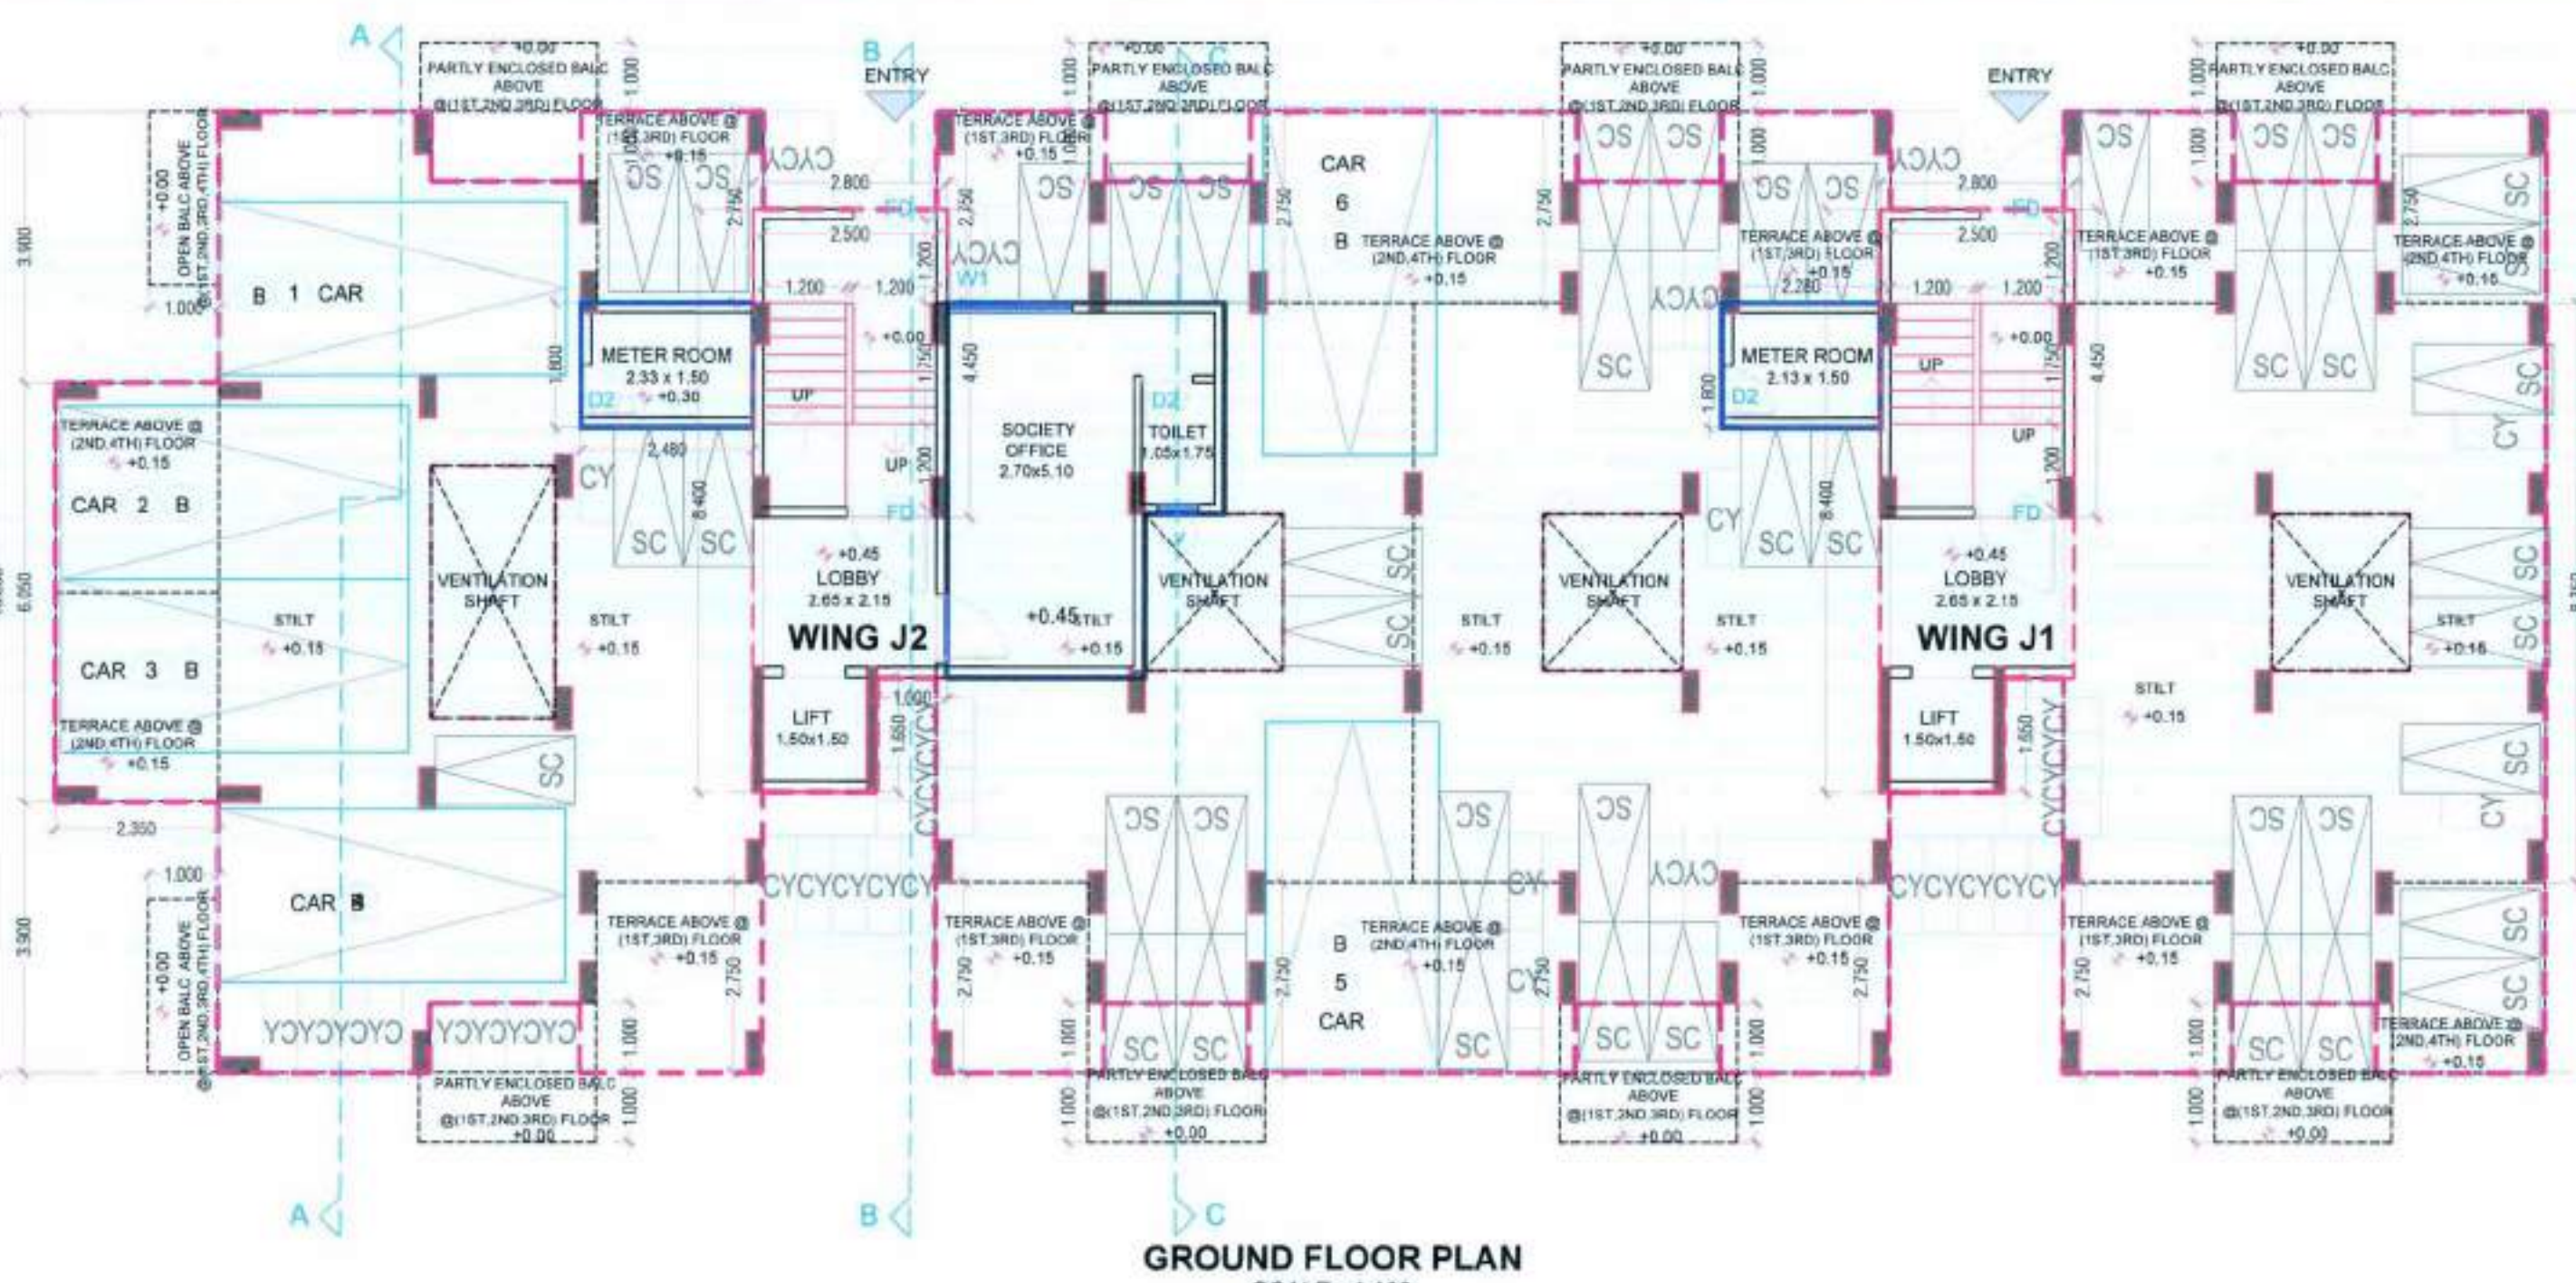
 
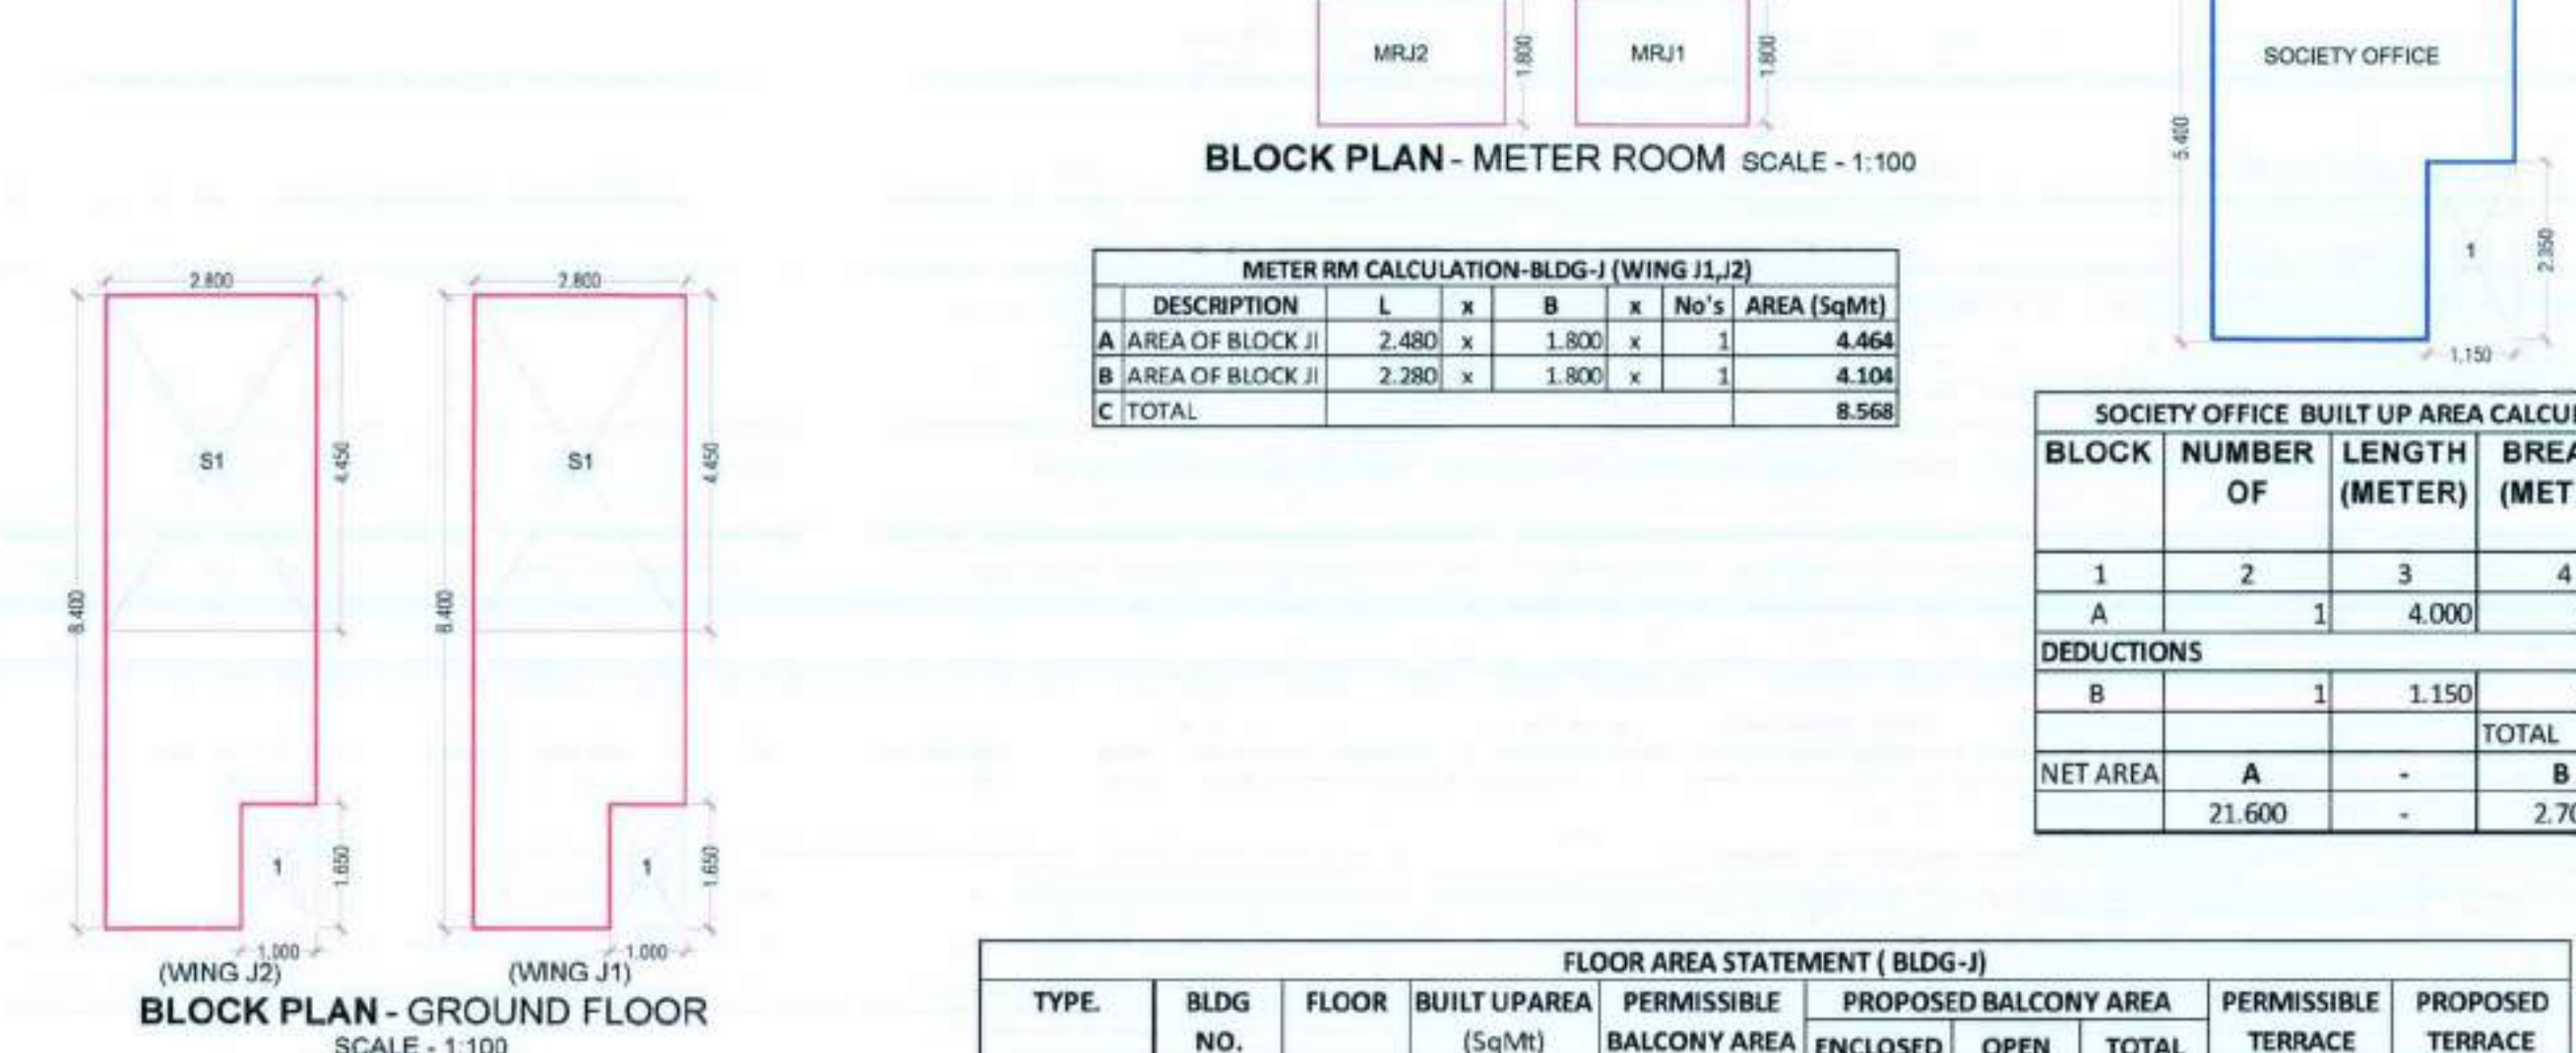
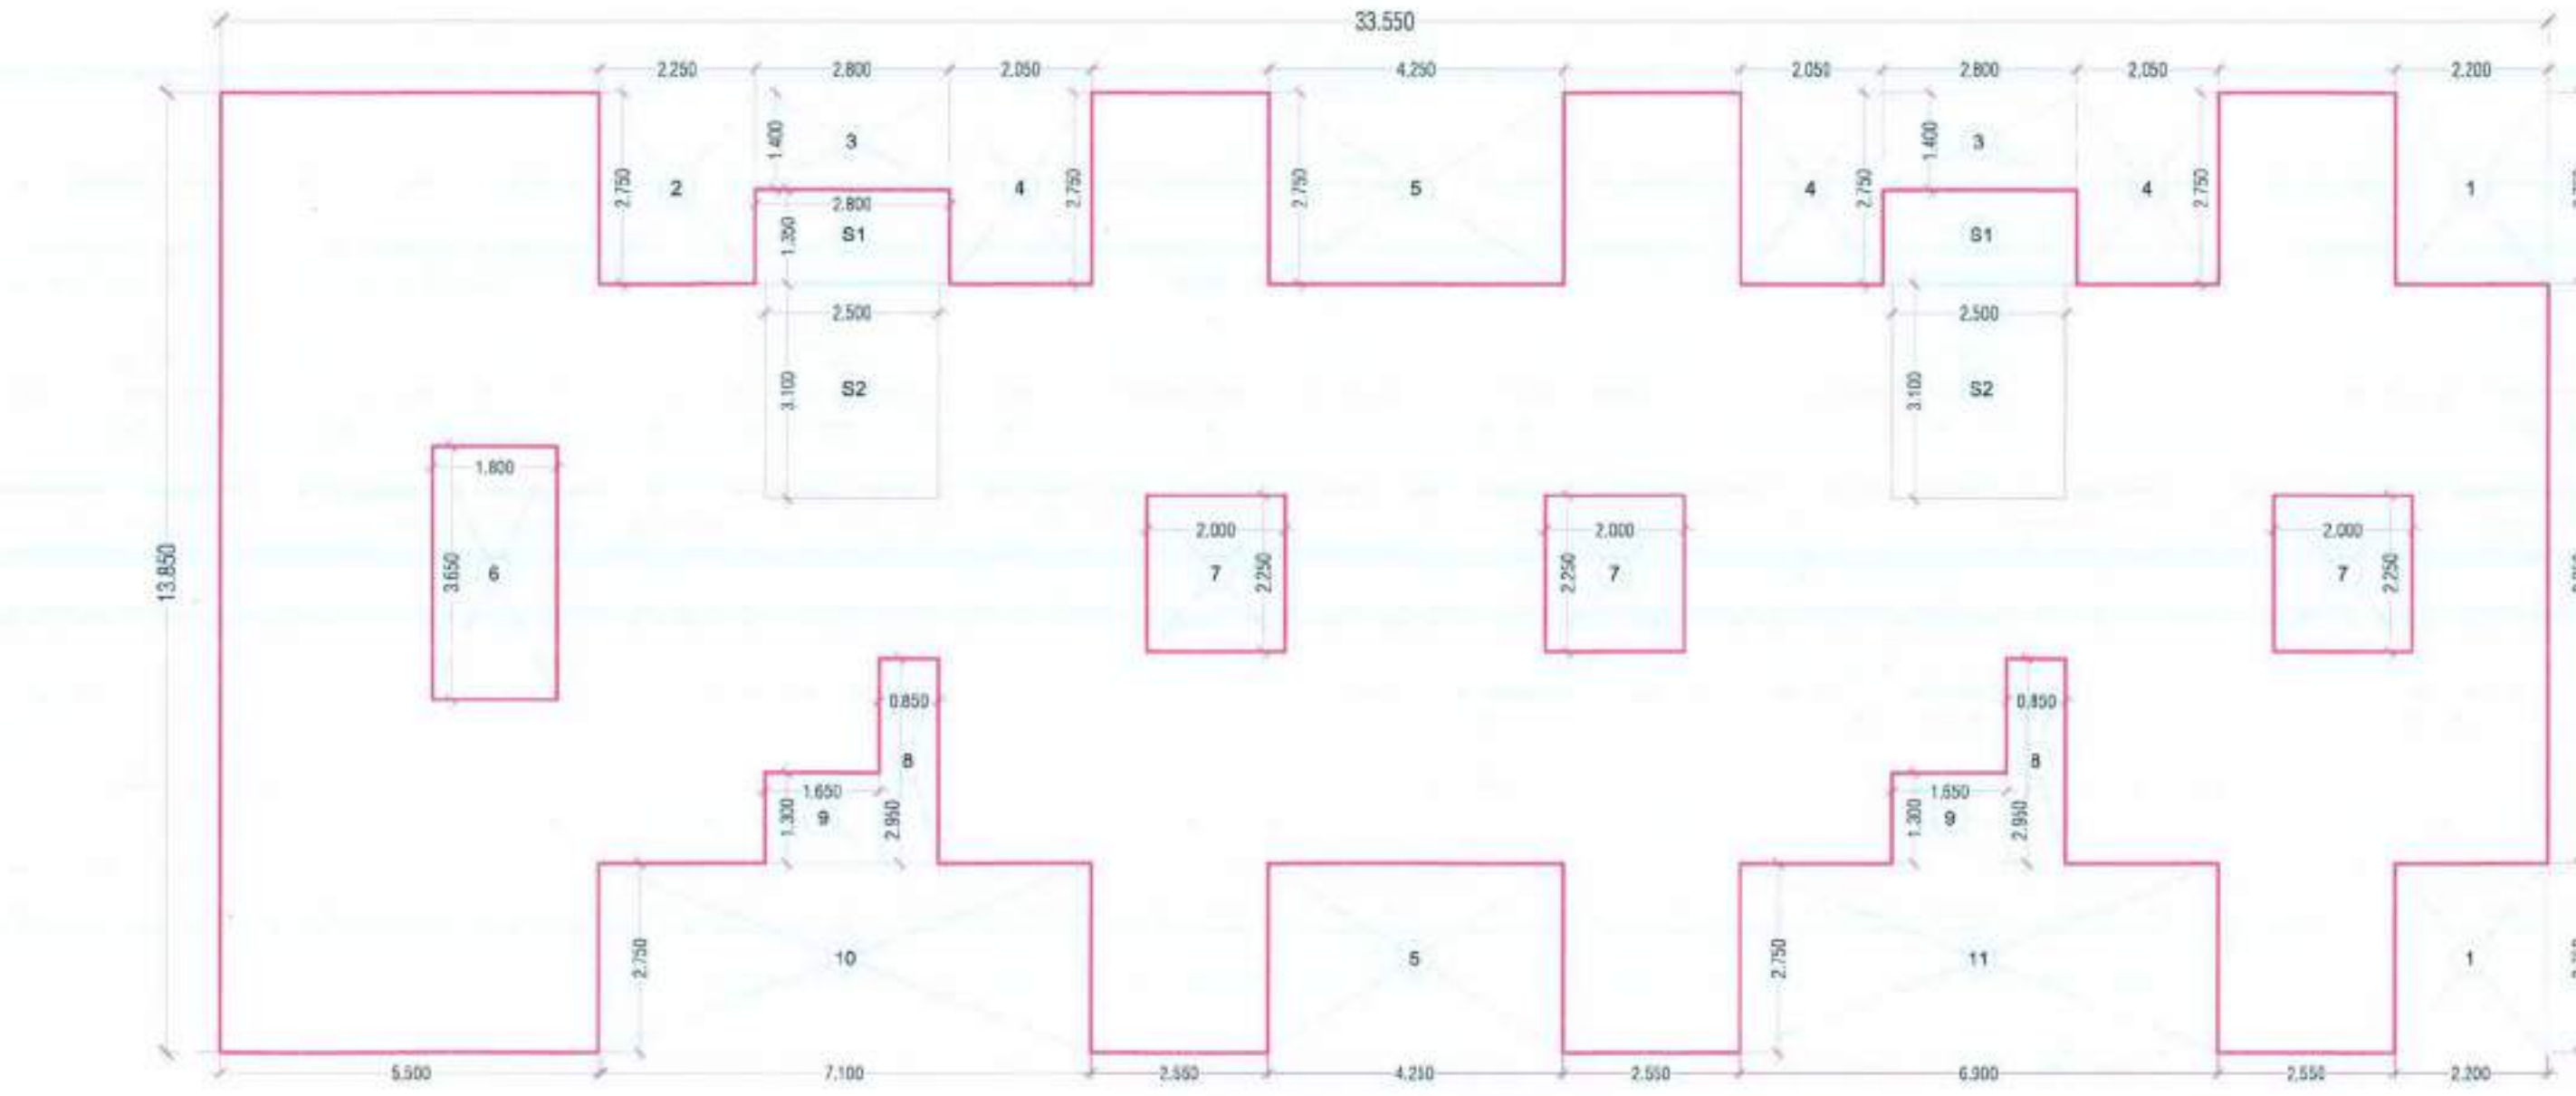
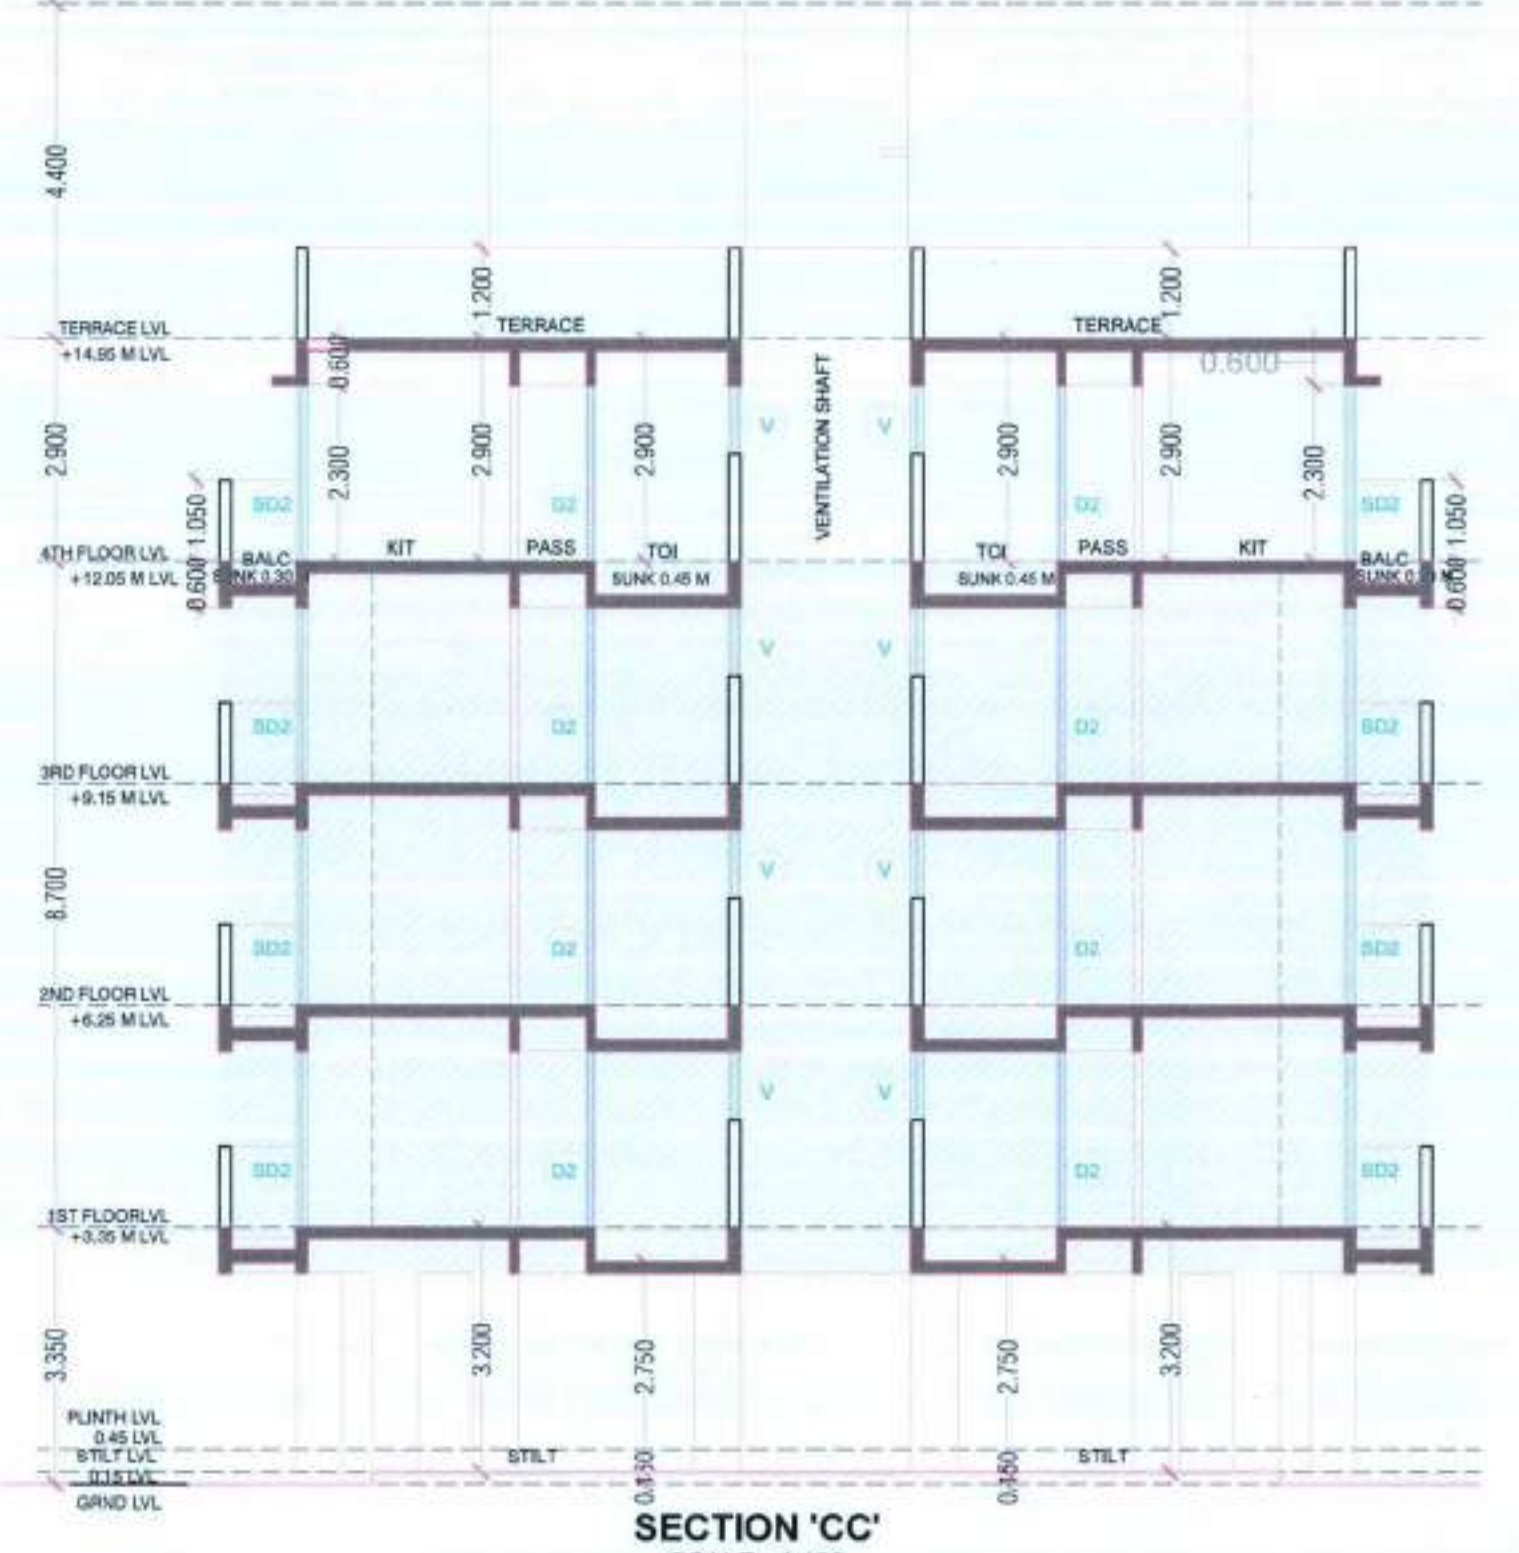
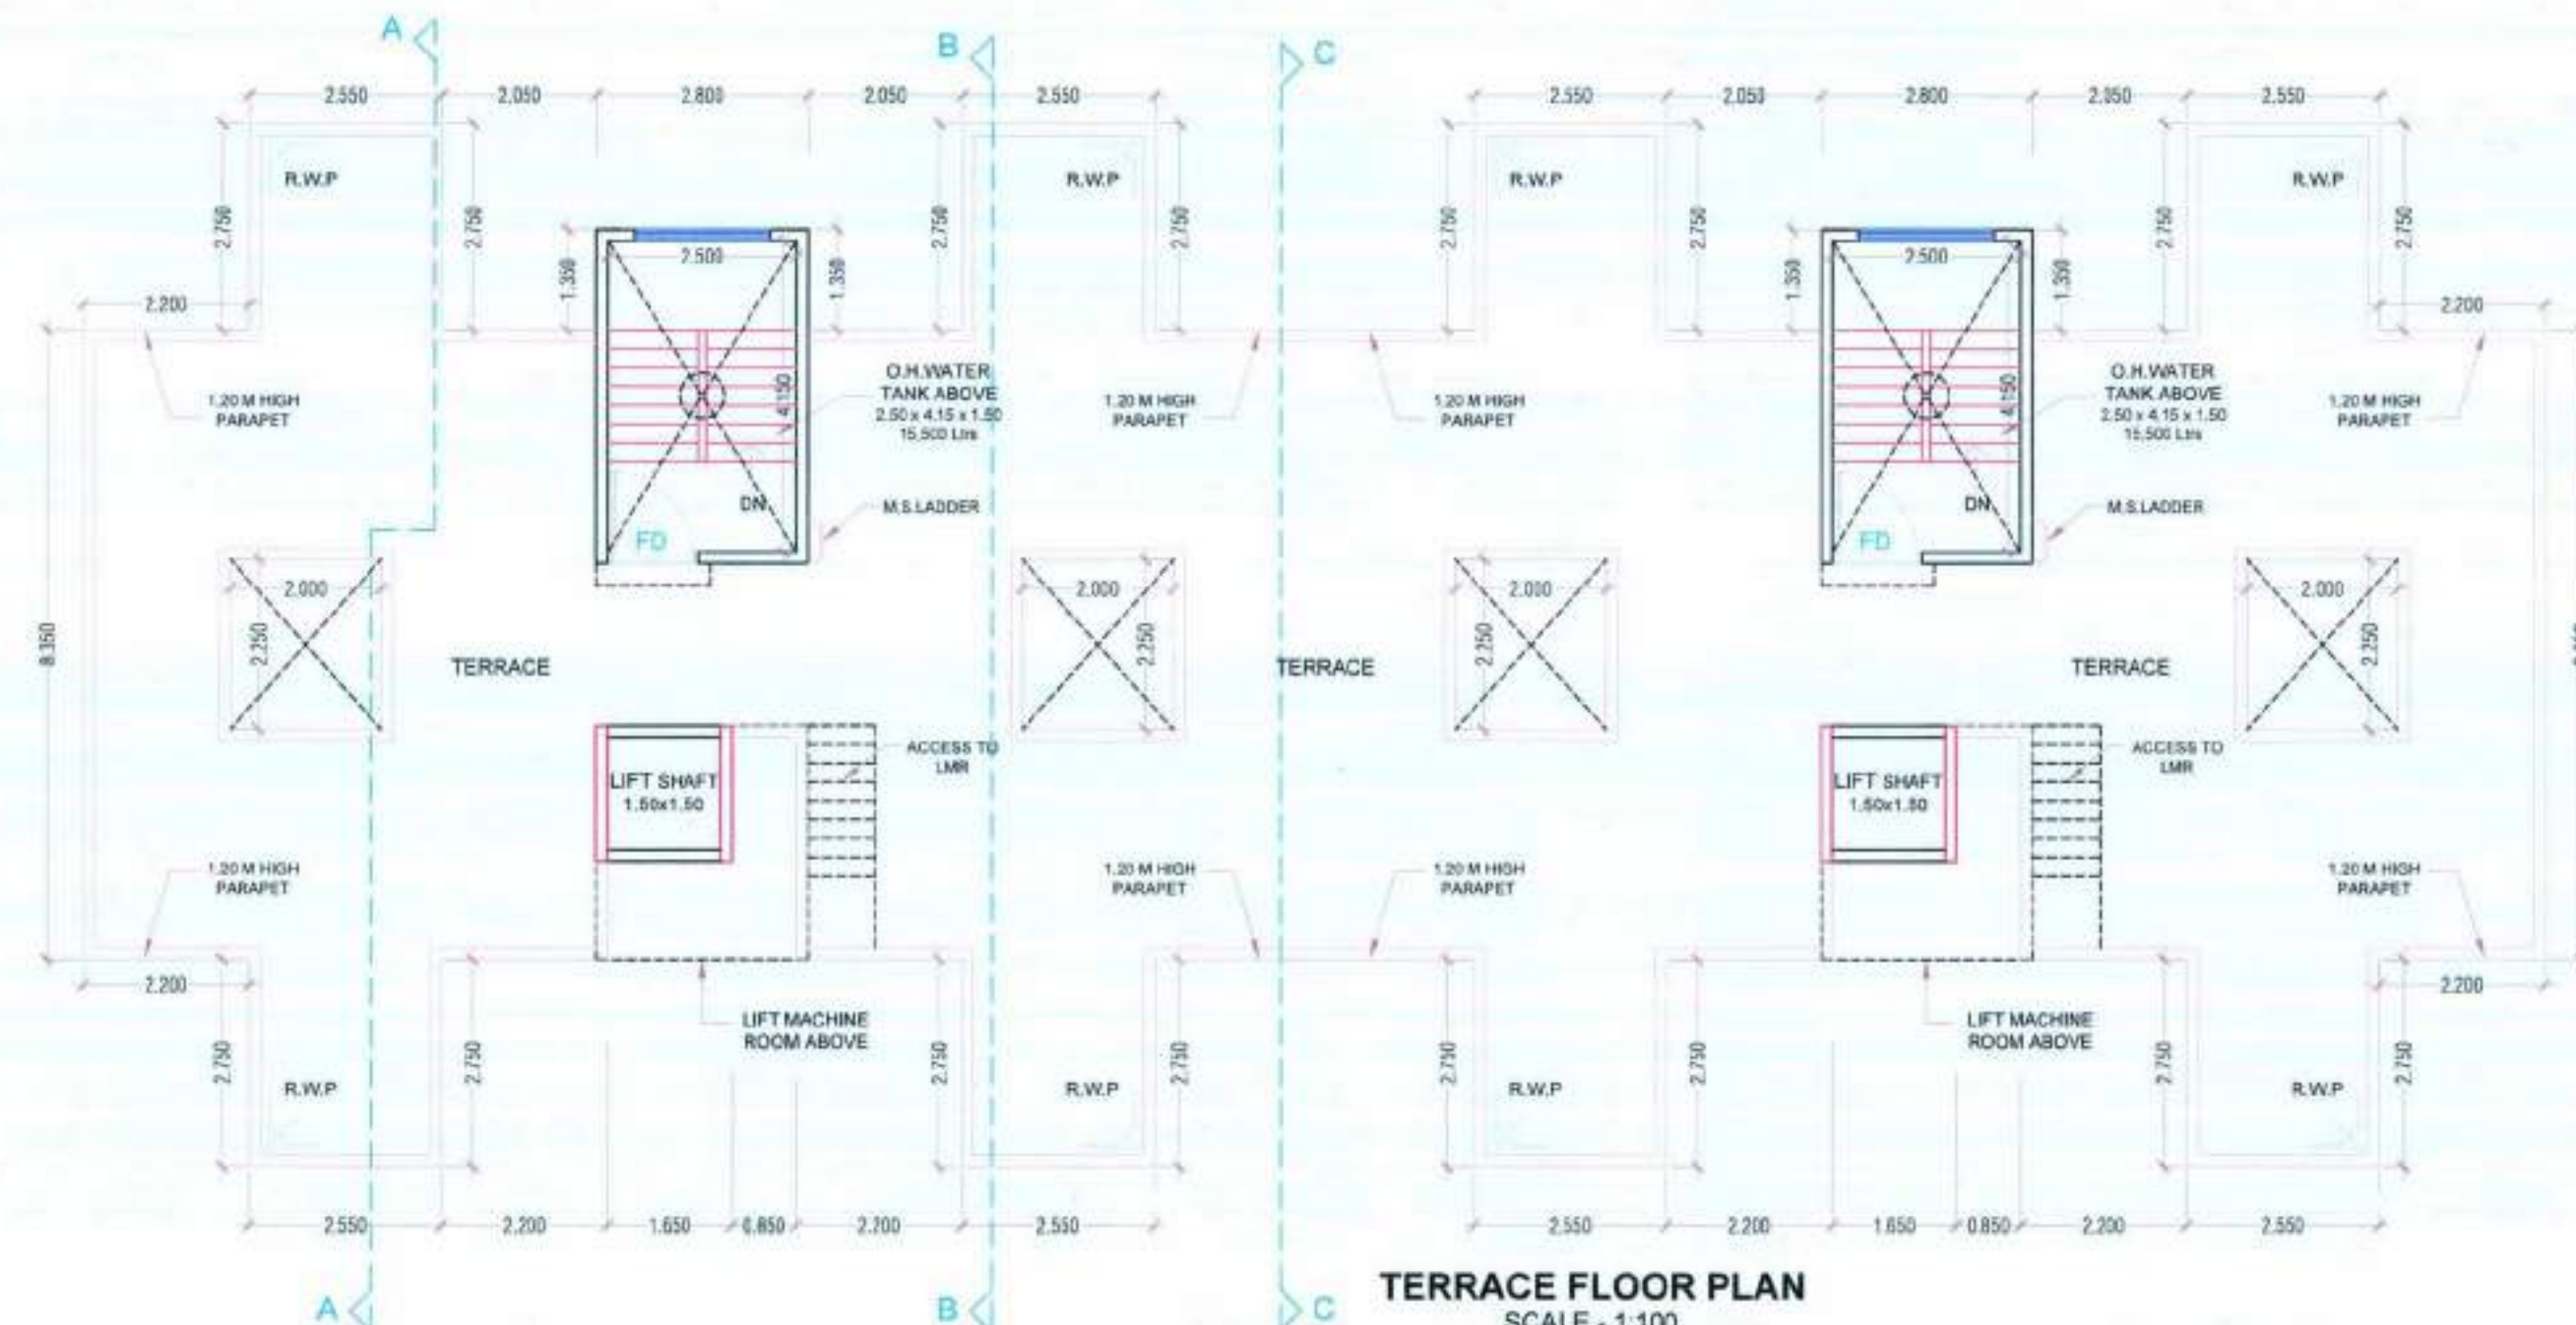
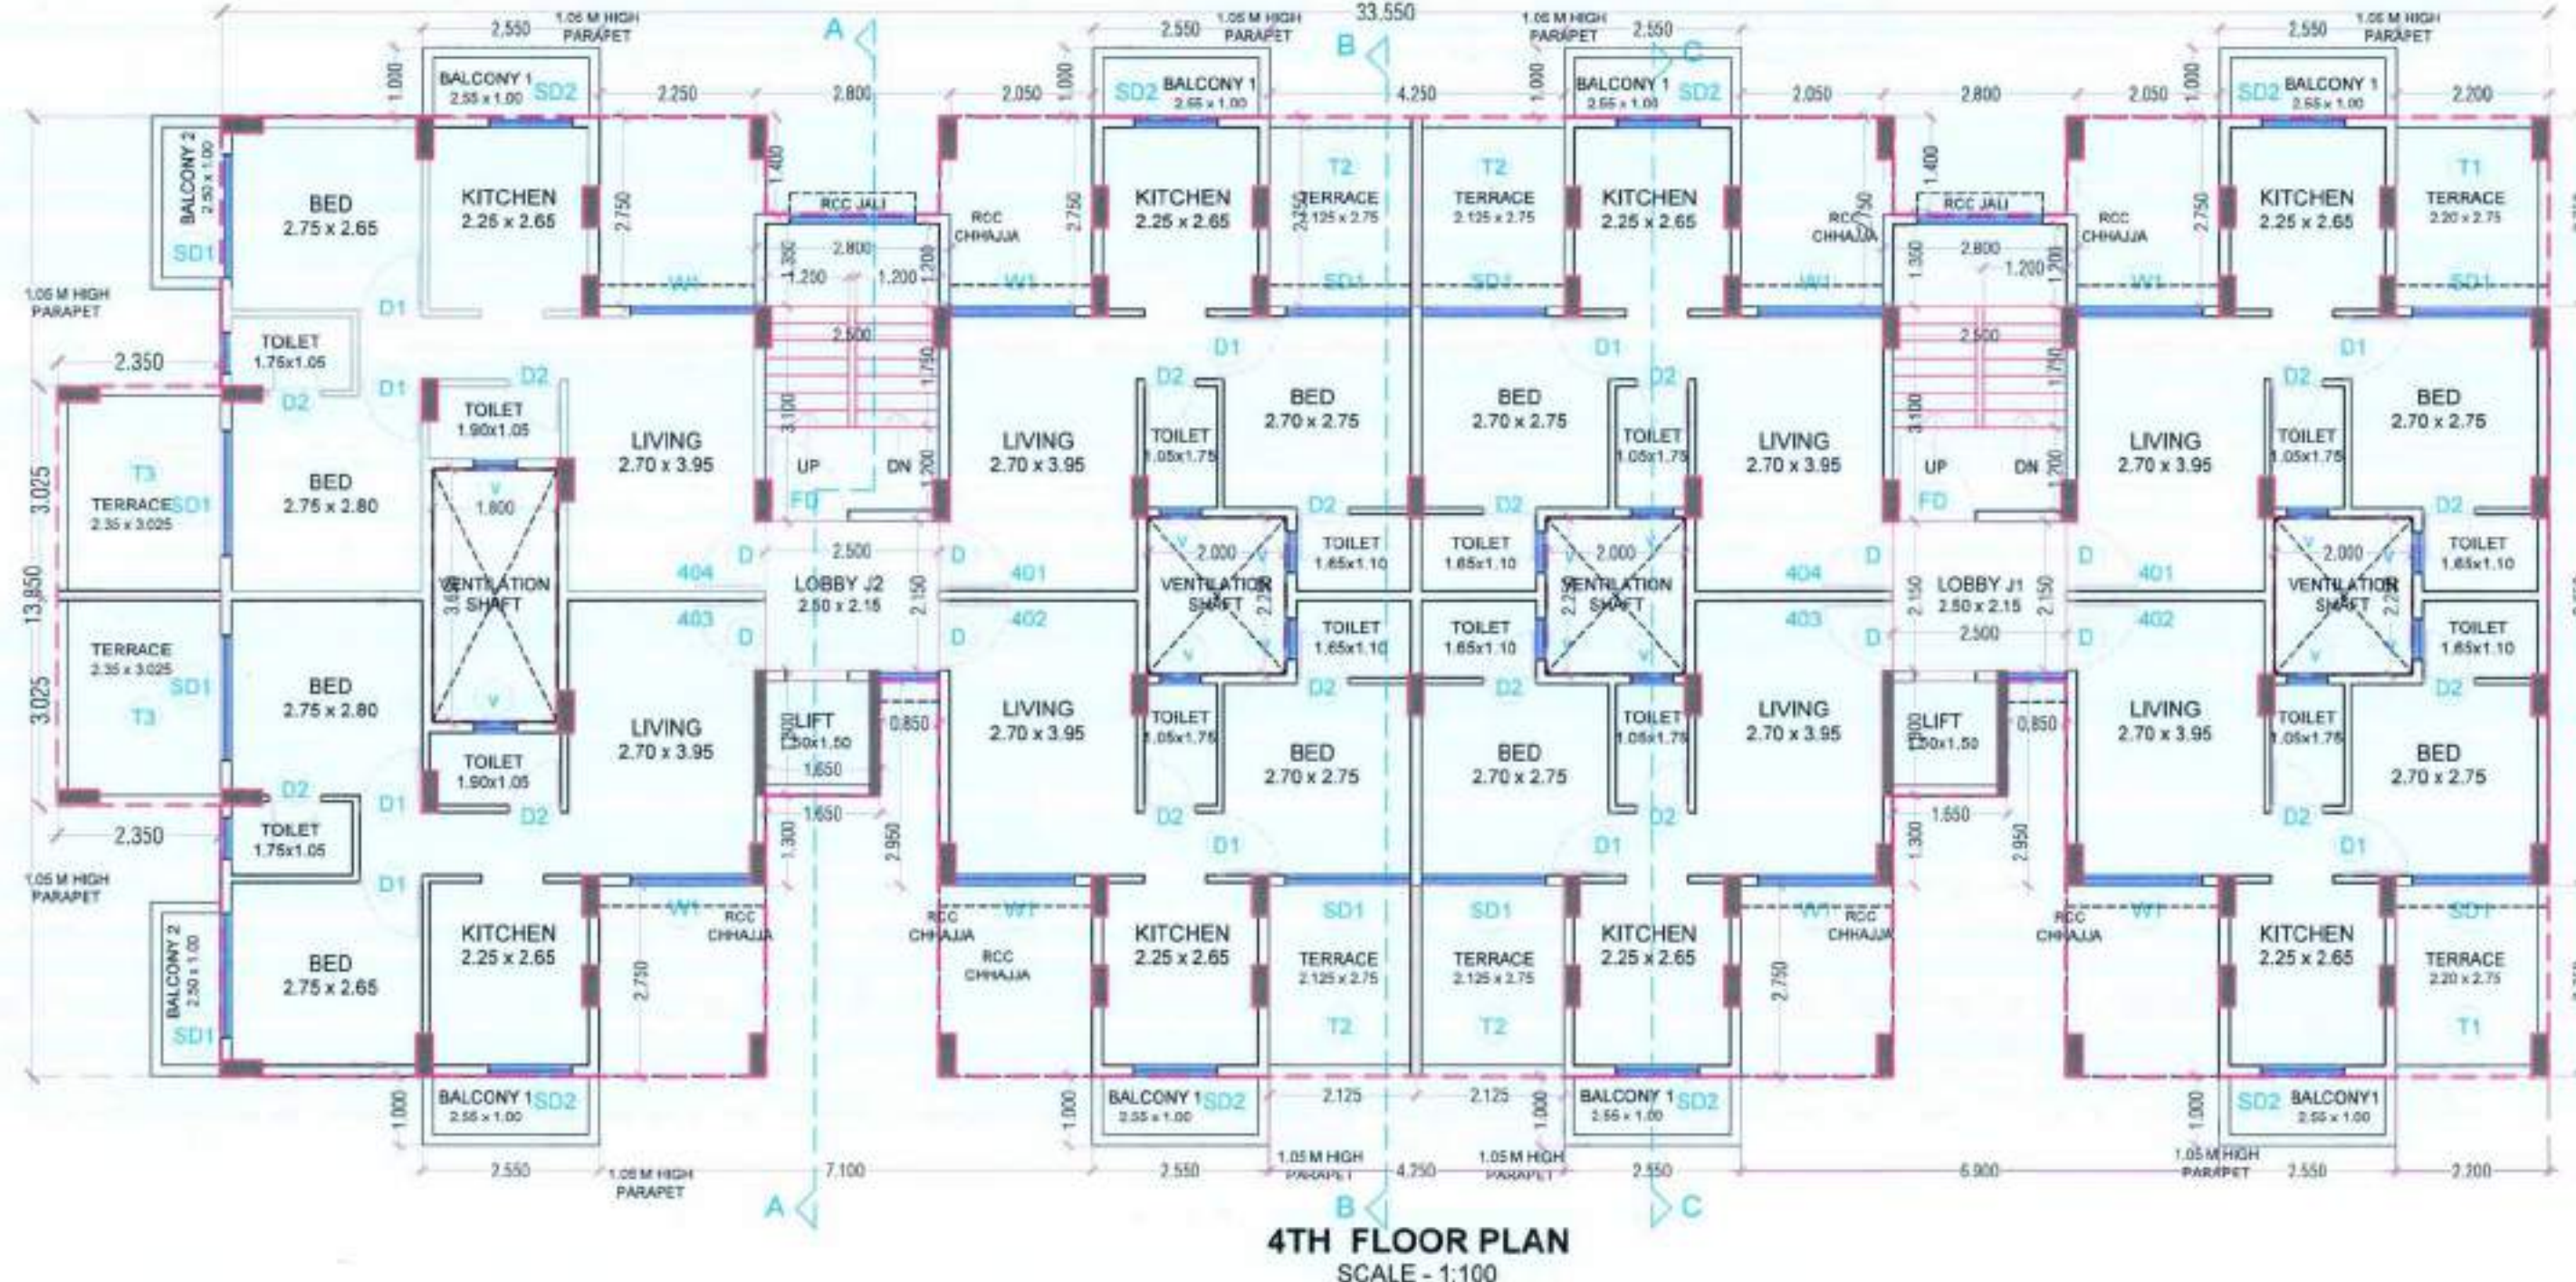
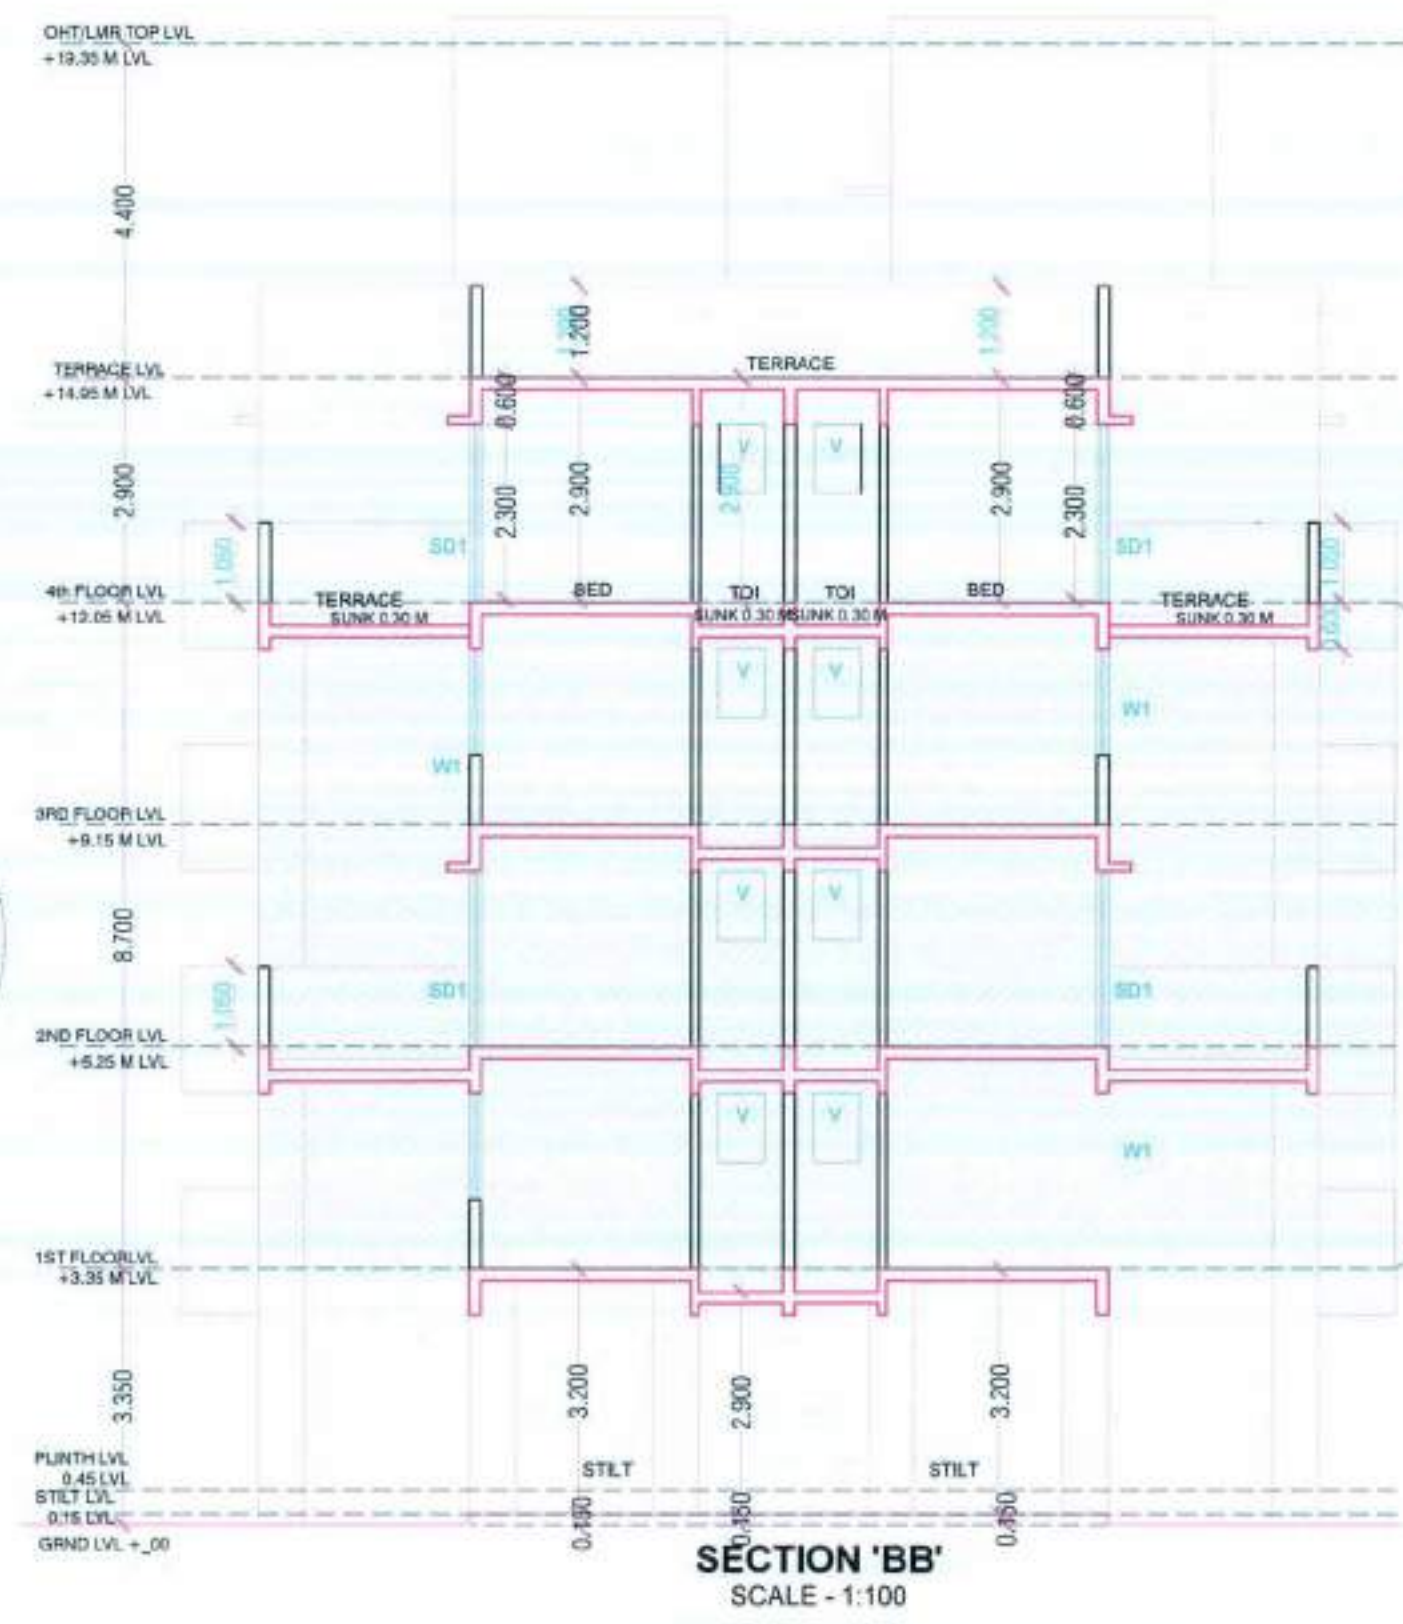
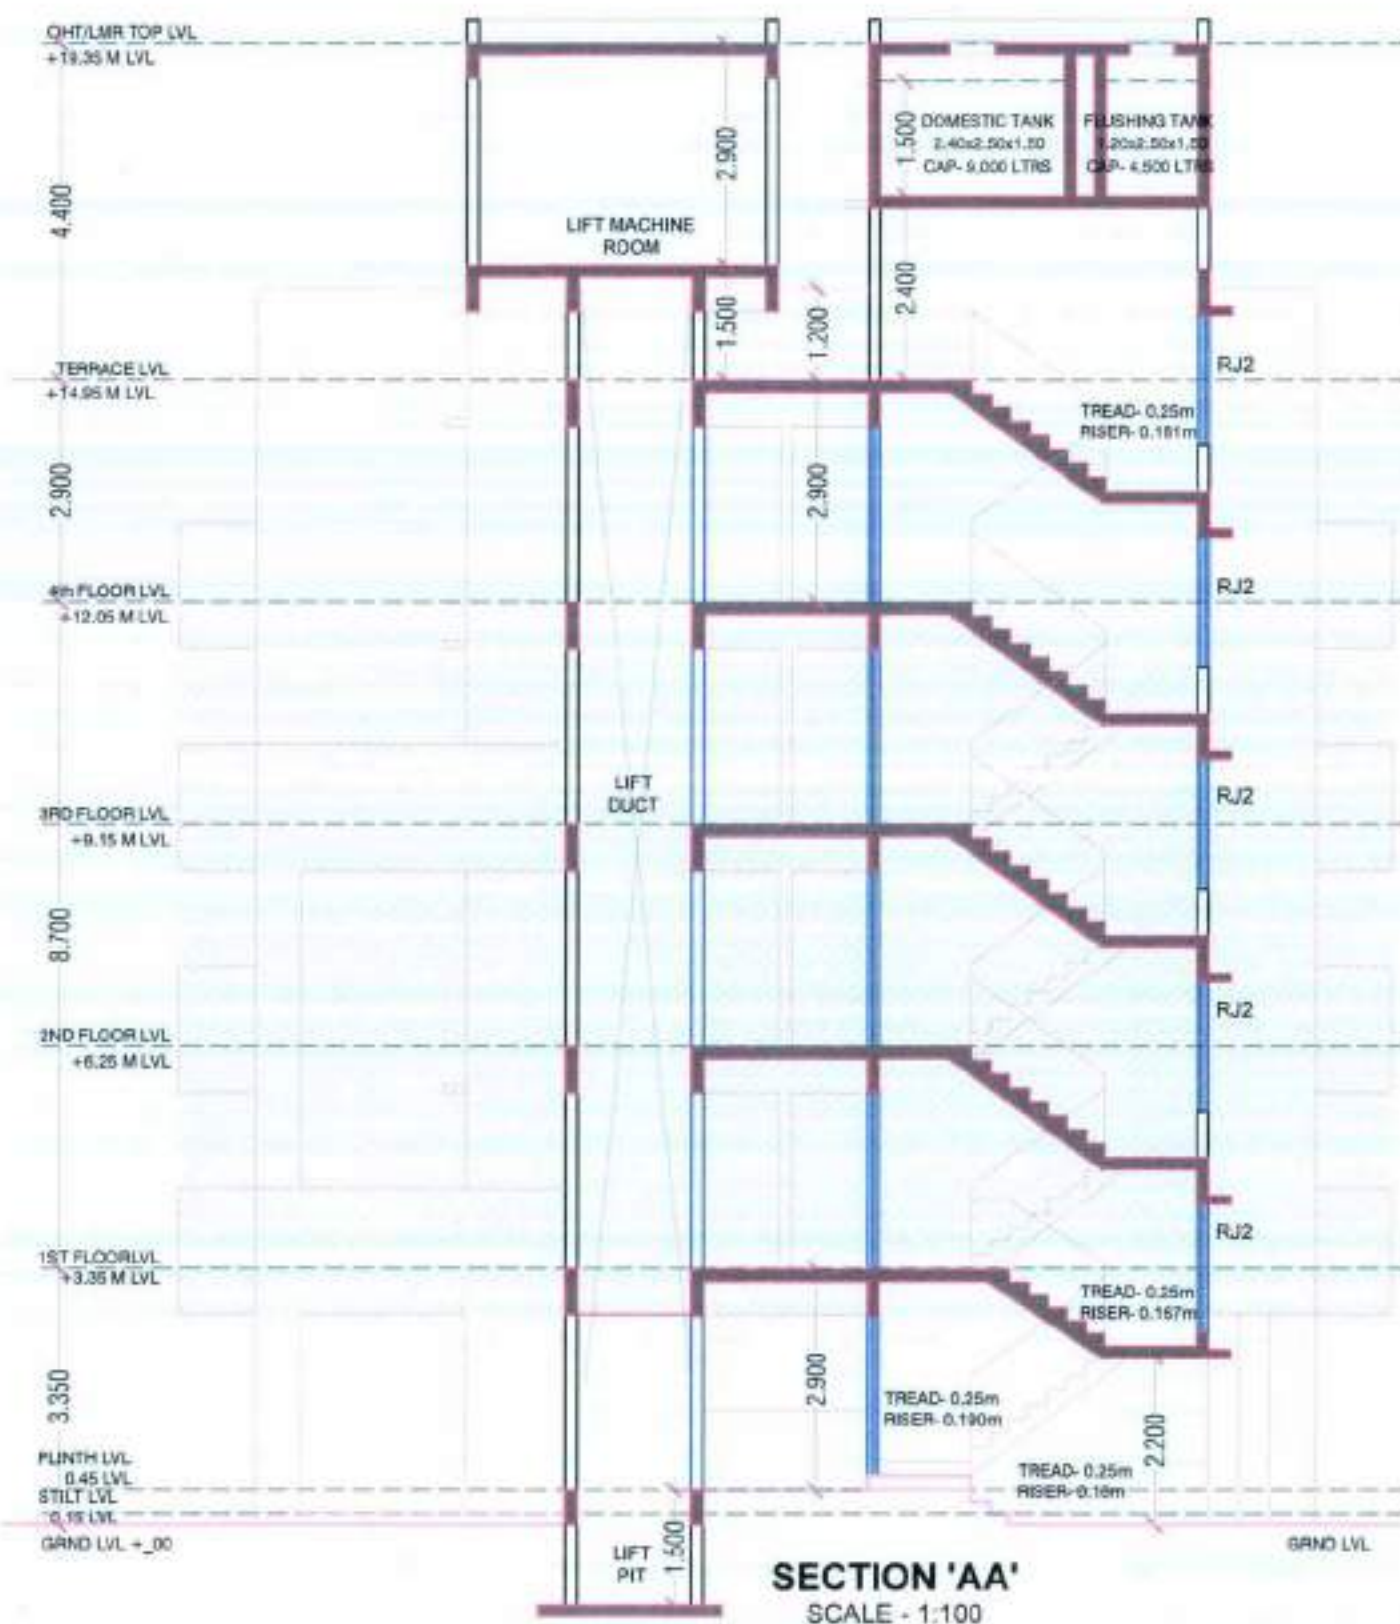
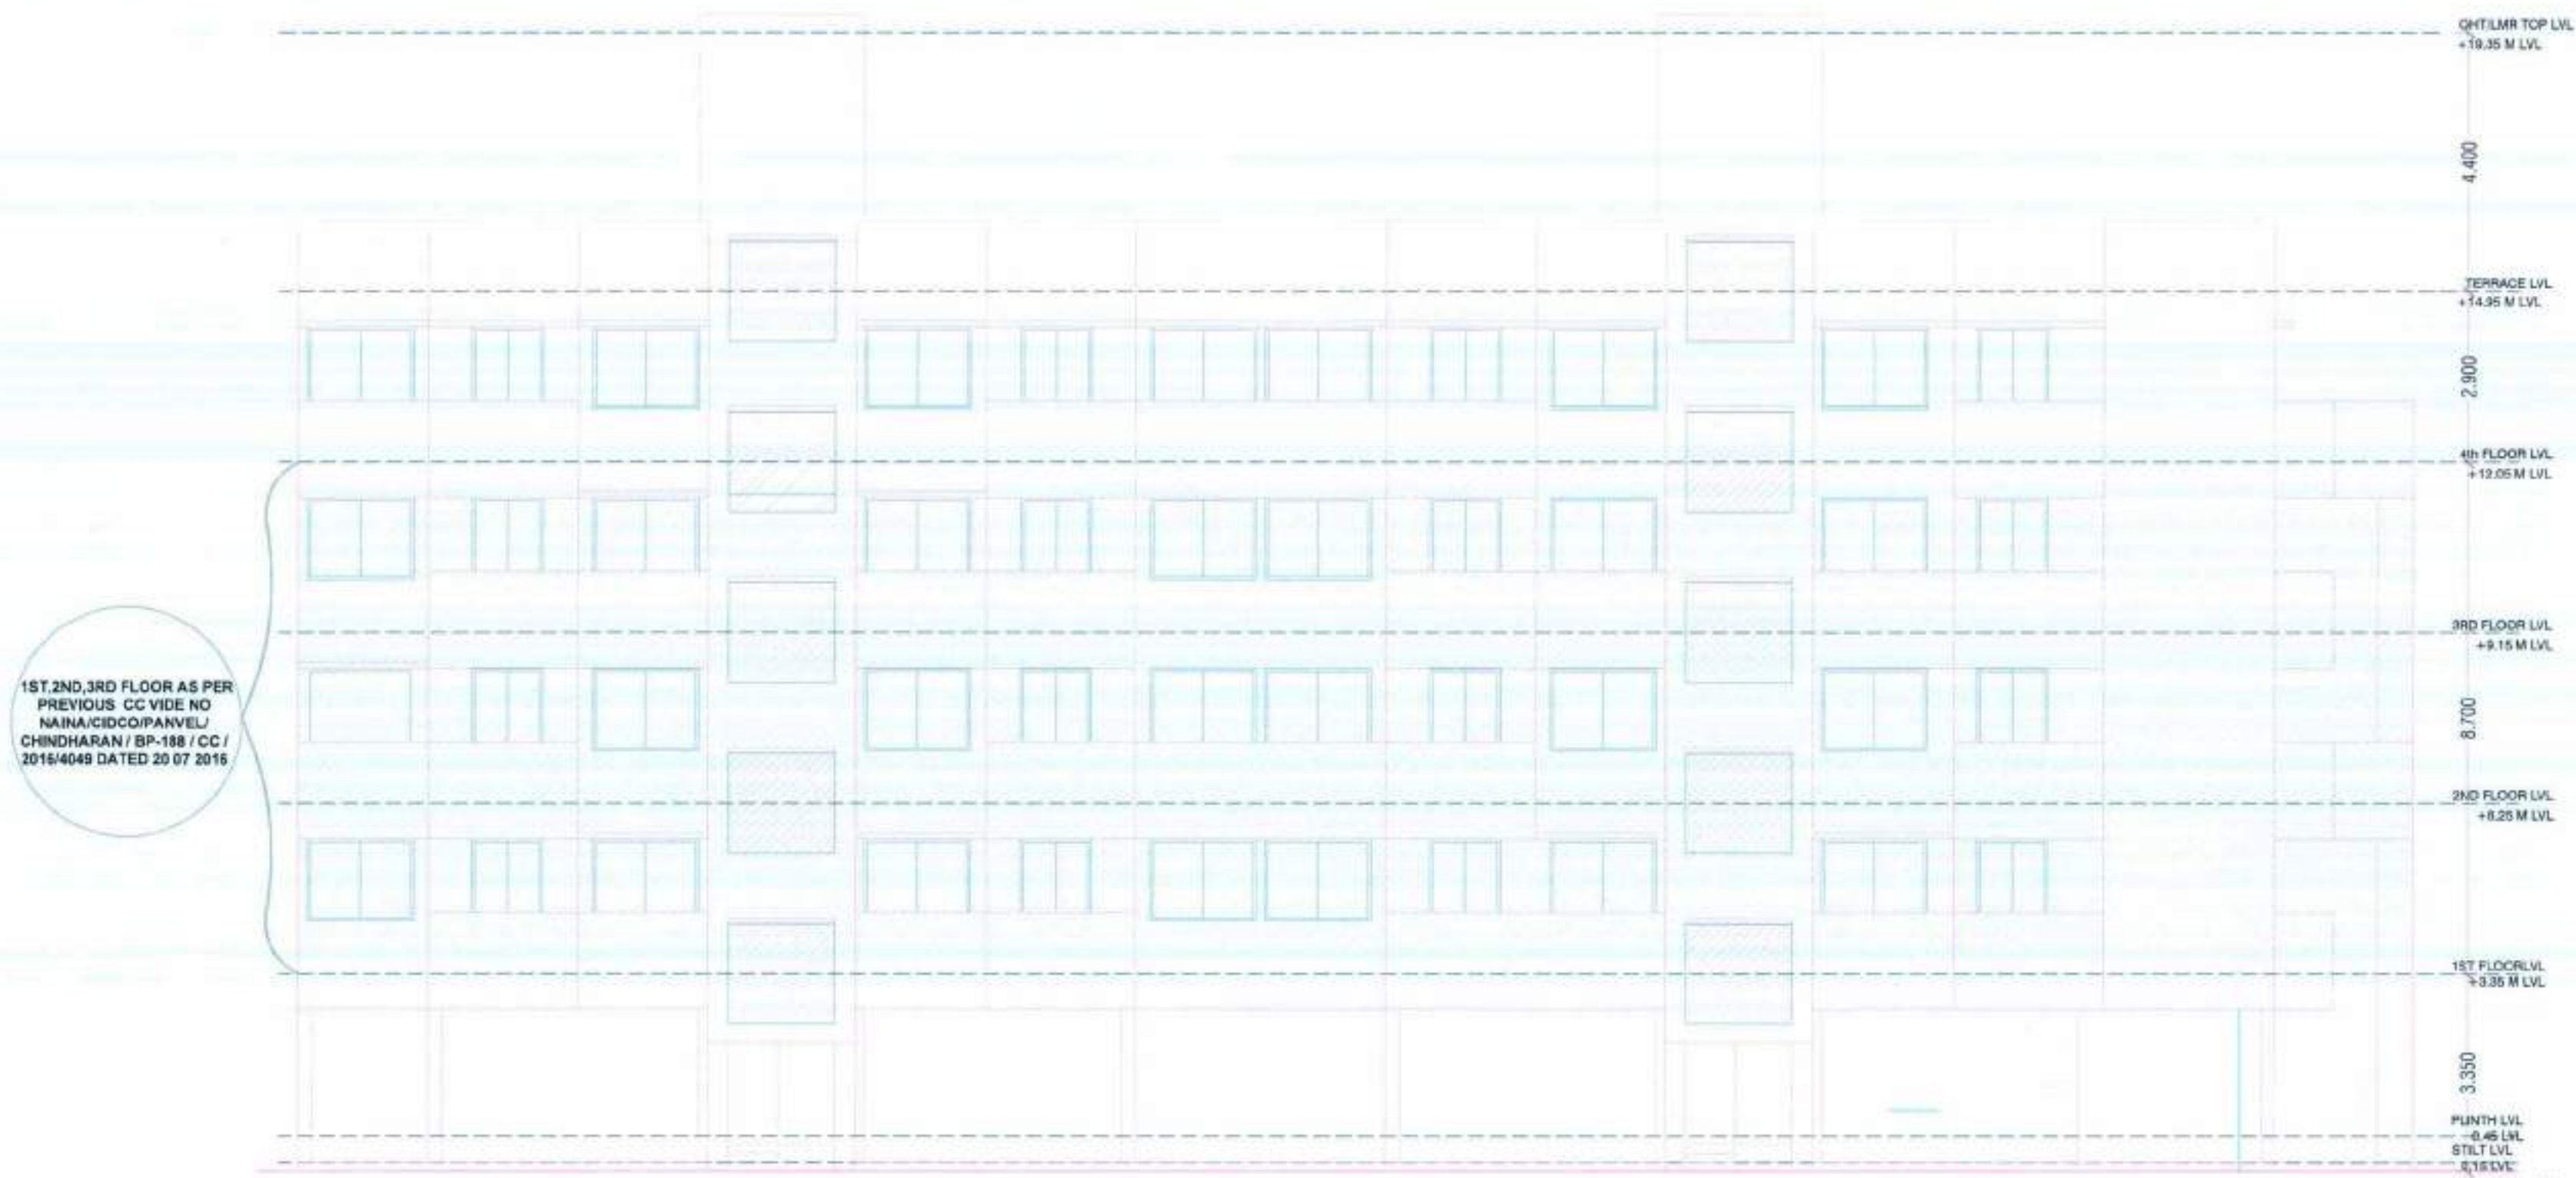
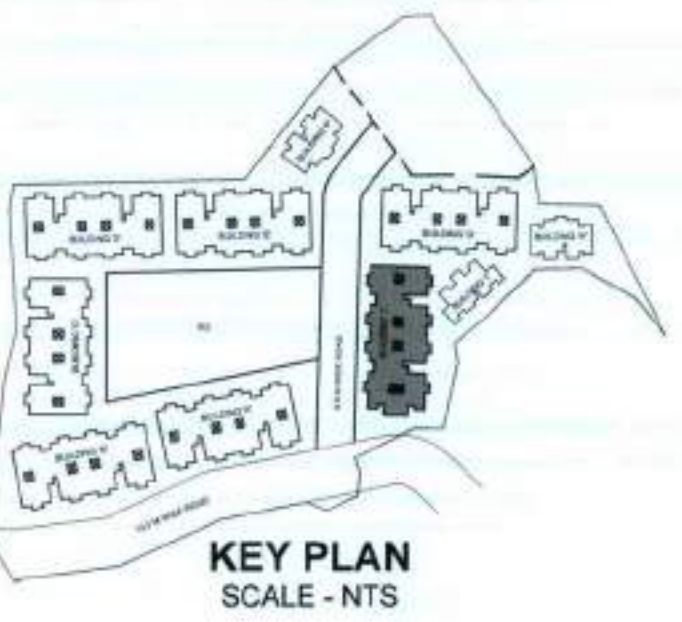


DESCRIPTION	L	x	B	x	No's	AREA (SqM)
A AREA OF BLOCK II	2.480	x	1.800	x	1	4.464
B AREA OF BLOCK II	2.280	x	1.800	x	1	4.104
C TOTAL						8.568

ROOM	CARPET AREA (SqM)	NET AREA (SqM)	AREA PROVIDED (SqM)
LIVING	10.560	1.776	2.336
KITCHEN	5.960	0.964	2.360
BEDROOM 1	5.960	0.964	2.360
BEDROOM 2	7.550	1.268	4.340
BEDROOM 3	7.700	1.268	4.340
TOILET	1.880	0.304	0.340

TYPE	SIZE (m)	AREA (SqM)	DESCRIPTION
D	1.00 x 2.30	2.300	TEAKWOOD PANELED DOOR
D1	0.90 x 2.30	2.070	LAMINATED FLUSH DOOR
D2	0.75 x 2.30	1.725	LAMINATED FLUSH DOOR
SD1	1.80 x 2.30	4.140	ALUMINIUM SLIDING DOOR
SD2	1.20 x 1.40	2.760	ALUMINIUM SLIDING DOOR
W1	1.80 x 1.40	2.520	ALUMINIUM SLIDING WINDOW
W2	1.20 x 1.25	1.500	ALUMINIUM SLIDING WINDOW
RJ2	1.80 x 1.70	3.060	RCC JALI
V	0.60 x 0.90	0.540	GLASS LOUVERS

TYPE	SIZE (m)	AREA (SqM)	DESCRIPTION
D	1.00 x 2.30	2.300	TEAKWOOD PANELED DOOR
D1	0.90 x 2.30	2.070	LAMINATED FLUSH DOOR
D2	0.75 x 2.30	1.725	LAMINATED FLUSH DOOR
SD1	1.80 x 2.30	4.140	ALUMINIUM SLIDING DOOR
SD2	1.20 x 1.40	2.760	ALUMINIUM SLIDING DOOR
W1	1.80 x 1.40	2.520	ALUMINIUM SLIDING WINDOW
W2	1.20 x 1.25	1.500	ALUMINIUM SLIDING WINDOW
RJ2	1.80 x 1.70	3.060	RCC JALI
V	0.60 x 0.90	0.540	GLASS LOUVERS

- NOTES:
- ALL UNFINISHED EXTERNAL WALLS 0.15 M THICK.
 - ALL UNFINISHED INTERNAL WALLS 0.10 M THICK
 - ALL DIMENSIONS ARE IN METERS (M)

PROFORMA-II
CONTENT OF SHEET
1. BUILDING FLOOR PLANS, LINE DIAGRAM AND CALCULATION
2. BALCONY, TERRACE AREA STATEMENT
3. FLOOR AREA STATEMENT, TENEMENT AREA STATEMENT
4. SECTIONS, KEY PLAN
5. SCHEDULE OF DOORS AND WINDOWS, LIGHT & VENTILATION

OWNER'S NAME AND SIGN:

NINATH BHUSAHEB SHINGADE

DESCRIPTION OF PROPOSAL AND PROPERTY:
Amended Development of Residential Bldg on S.No 5/4,5/5,6/5/7 & 5/8 at village Chindharan, Taluka - Parne, Dist - Raigad

ARCHITECT'S NAME AND SIGN:

Ar. Sandeep Shinde
Reg. No: CA/2010/50797

DATE	DRAWN BY	CHECKED BY	SCALE	NORTH
20/12/2020	D.A.	S.S.	1:100	

Shop No- 819, Pawansagar Co-Operative Housing Society, Plot No- 55, Sector- 21, Near Ajayee School, Kharghar, Navi Mumbai - 410210
Contact - +91 98206 82471, +91 98272 78919
email - augurdesigns@gmail.com

BLOCK	NUMBER OF	LENGTH (METER)	BREATH (METER)	AREA IN SQMT.
1	2	3	4	5=(2X3X4)
1	2	2.800	8.400	47.040
SUBTOTAL : A 47.040				
DEDUCTIONS (I)				
1	2	1.000	1.600	3.300
TOTAL 3.300				
STAIRCASE (II)				
S1	2	2.800	4.450	24.920
TOTAL 24.920				
TOTAL DEDUCTION (I) + (II) = 28.220				
NET AREA / SUBTOTAL : B 28.220				
47.040 - 28.220 = 18.820				

BLOCK	NUMBER OF	LENGTH (METER)	BREATH (METER)	AREA IN SQMT.
1	2	3	4	5=(2X3X4)
1	2	33.550	13.850	464.668
DEDUCTIONS				
1	2	2.200	2.750	12.100
2	1	2.250	2.750	6.188
3	2	2.800	1.400	7.840
4	3	2.050	2.750	16.913
5	2	4.250	2.750	23.375
6	1	1.800	3.650	6.570
7	3	2.000	2.250	13.500
8	2	0.850	2.250	5.015
9	2	1.650	1.300	4.290
10	1	7.100	2.750	19.525
11	1	6.900	2.750	18.975
TOTAL 134.290				
STAIRCASE (II)				
S1	2	2.800	1.350	7.560
S2	2	2.500	3.100	15.500
TOTAL 23.060				
TOTAL DEDUCTION (I) + (II) = 157.350				
SUBTOTAL : B 157.350				
464.668 - 157.350 = 307.318				

TENAMENT AREA STATEMENT (BLDG-J)													
BLDG NO	WING	FLAT NO	UNITS	CARPET AREA	BALCONY AREA (SqM)	TERRACE AREA	B/U AREA						
J		4TH FLR											
		401	1	30.925	0.000	2.550	6.05	33.77					
		402	1	30.925	0.000	2.550	6.05	33.77					
		403	1	30.925	0.000	2.550	5.844	33.44					
		404	1	30.925	0.000	2.550	5.844	33.44					
		TOTAL	4.000	123.700	0.000	10.200	23.788	134.48					
		TOTAL WING-I						4.000	123.700	0.000	10.200	23.788	134.48
		4TH FLR											
		401	1	30.925	0.000	2.550	5.844	33.37					
		402	1	30.925	0.000	2.550	5.844	33.37					
		403	1	41.277	0.000	5.050	7.109	44.47					
		404	1	41.277	0.000	5.050	7.109	44.47					
TOTAL	4.000	144.404	0.000	15.200	25.506	155.88							
TOTAL WING-II						4.000	144.404	0.000	15.200	25.506	155.88		
TOTAL FLAT (I)+(II)						8.000	268.104	0.000	25.400	49.694	290.37		