
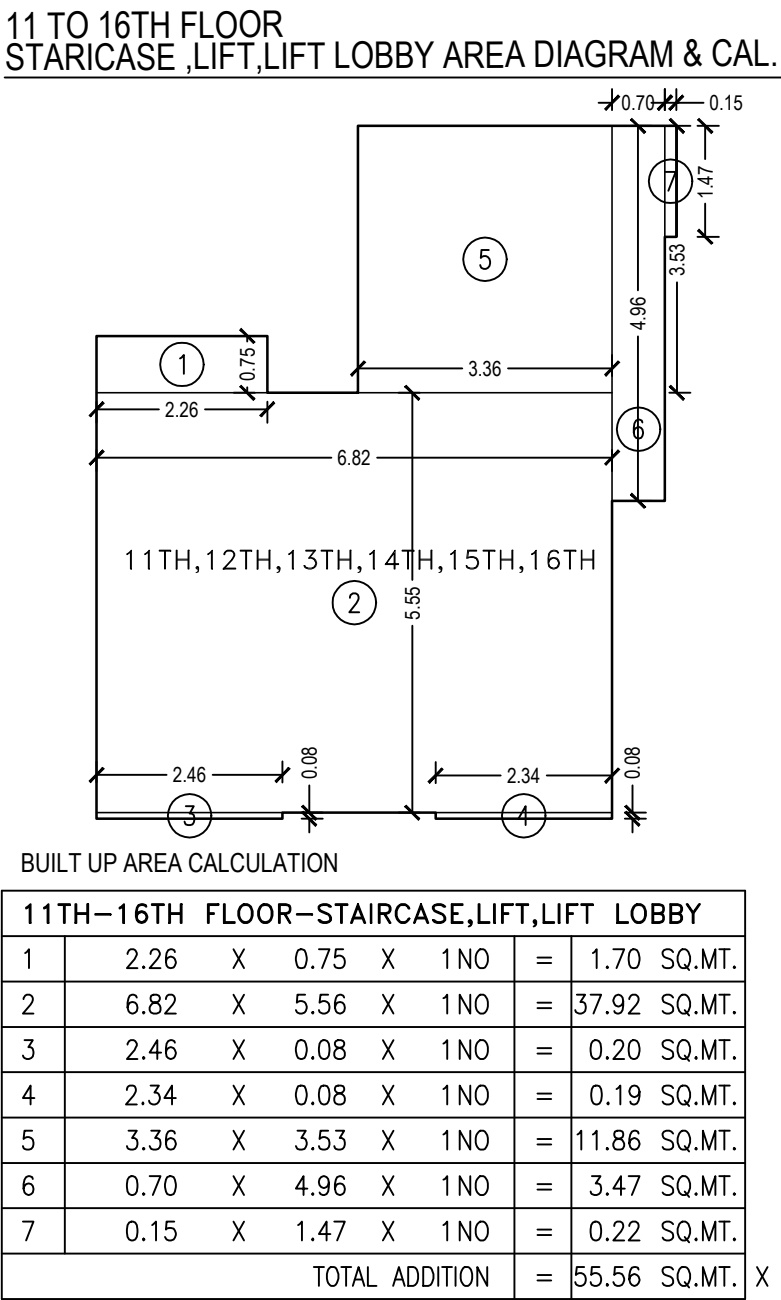
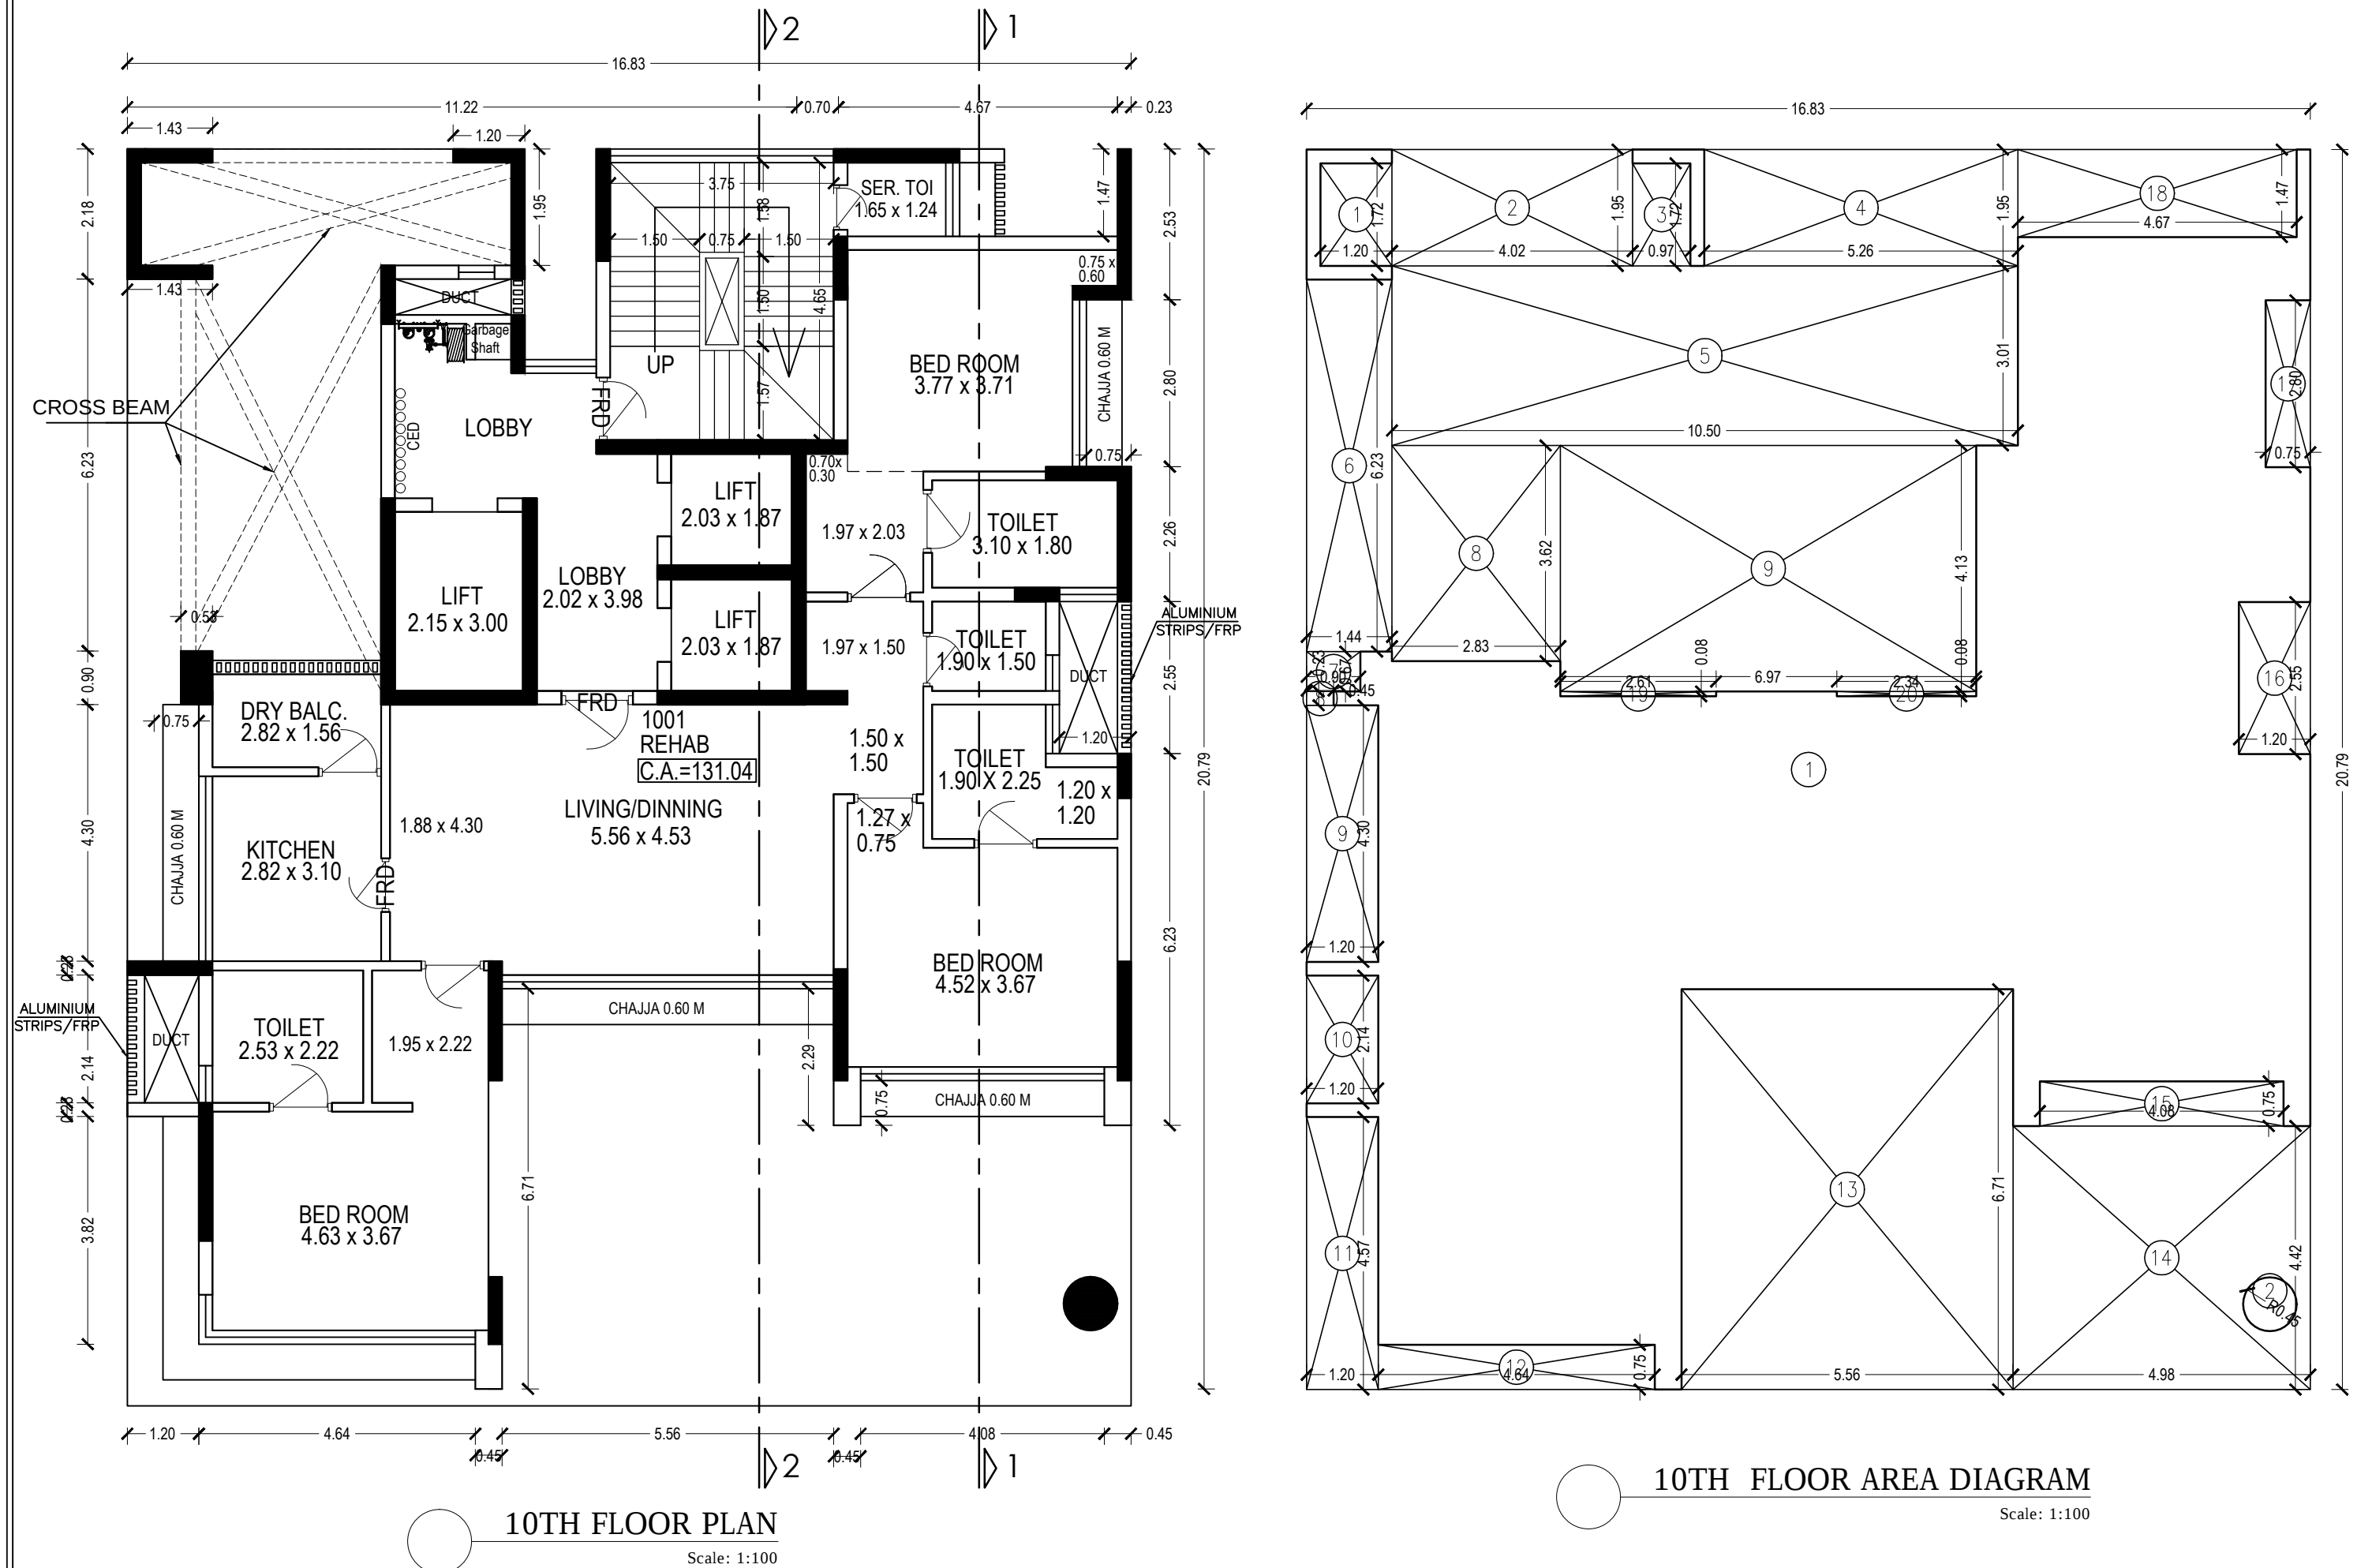


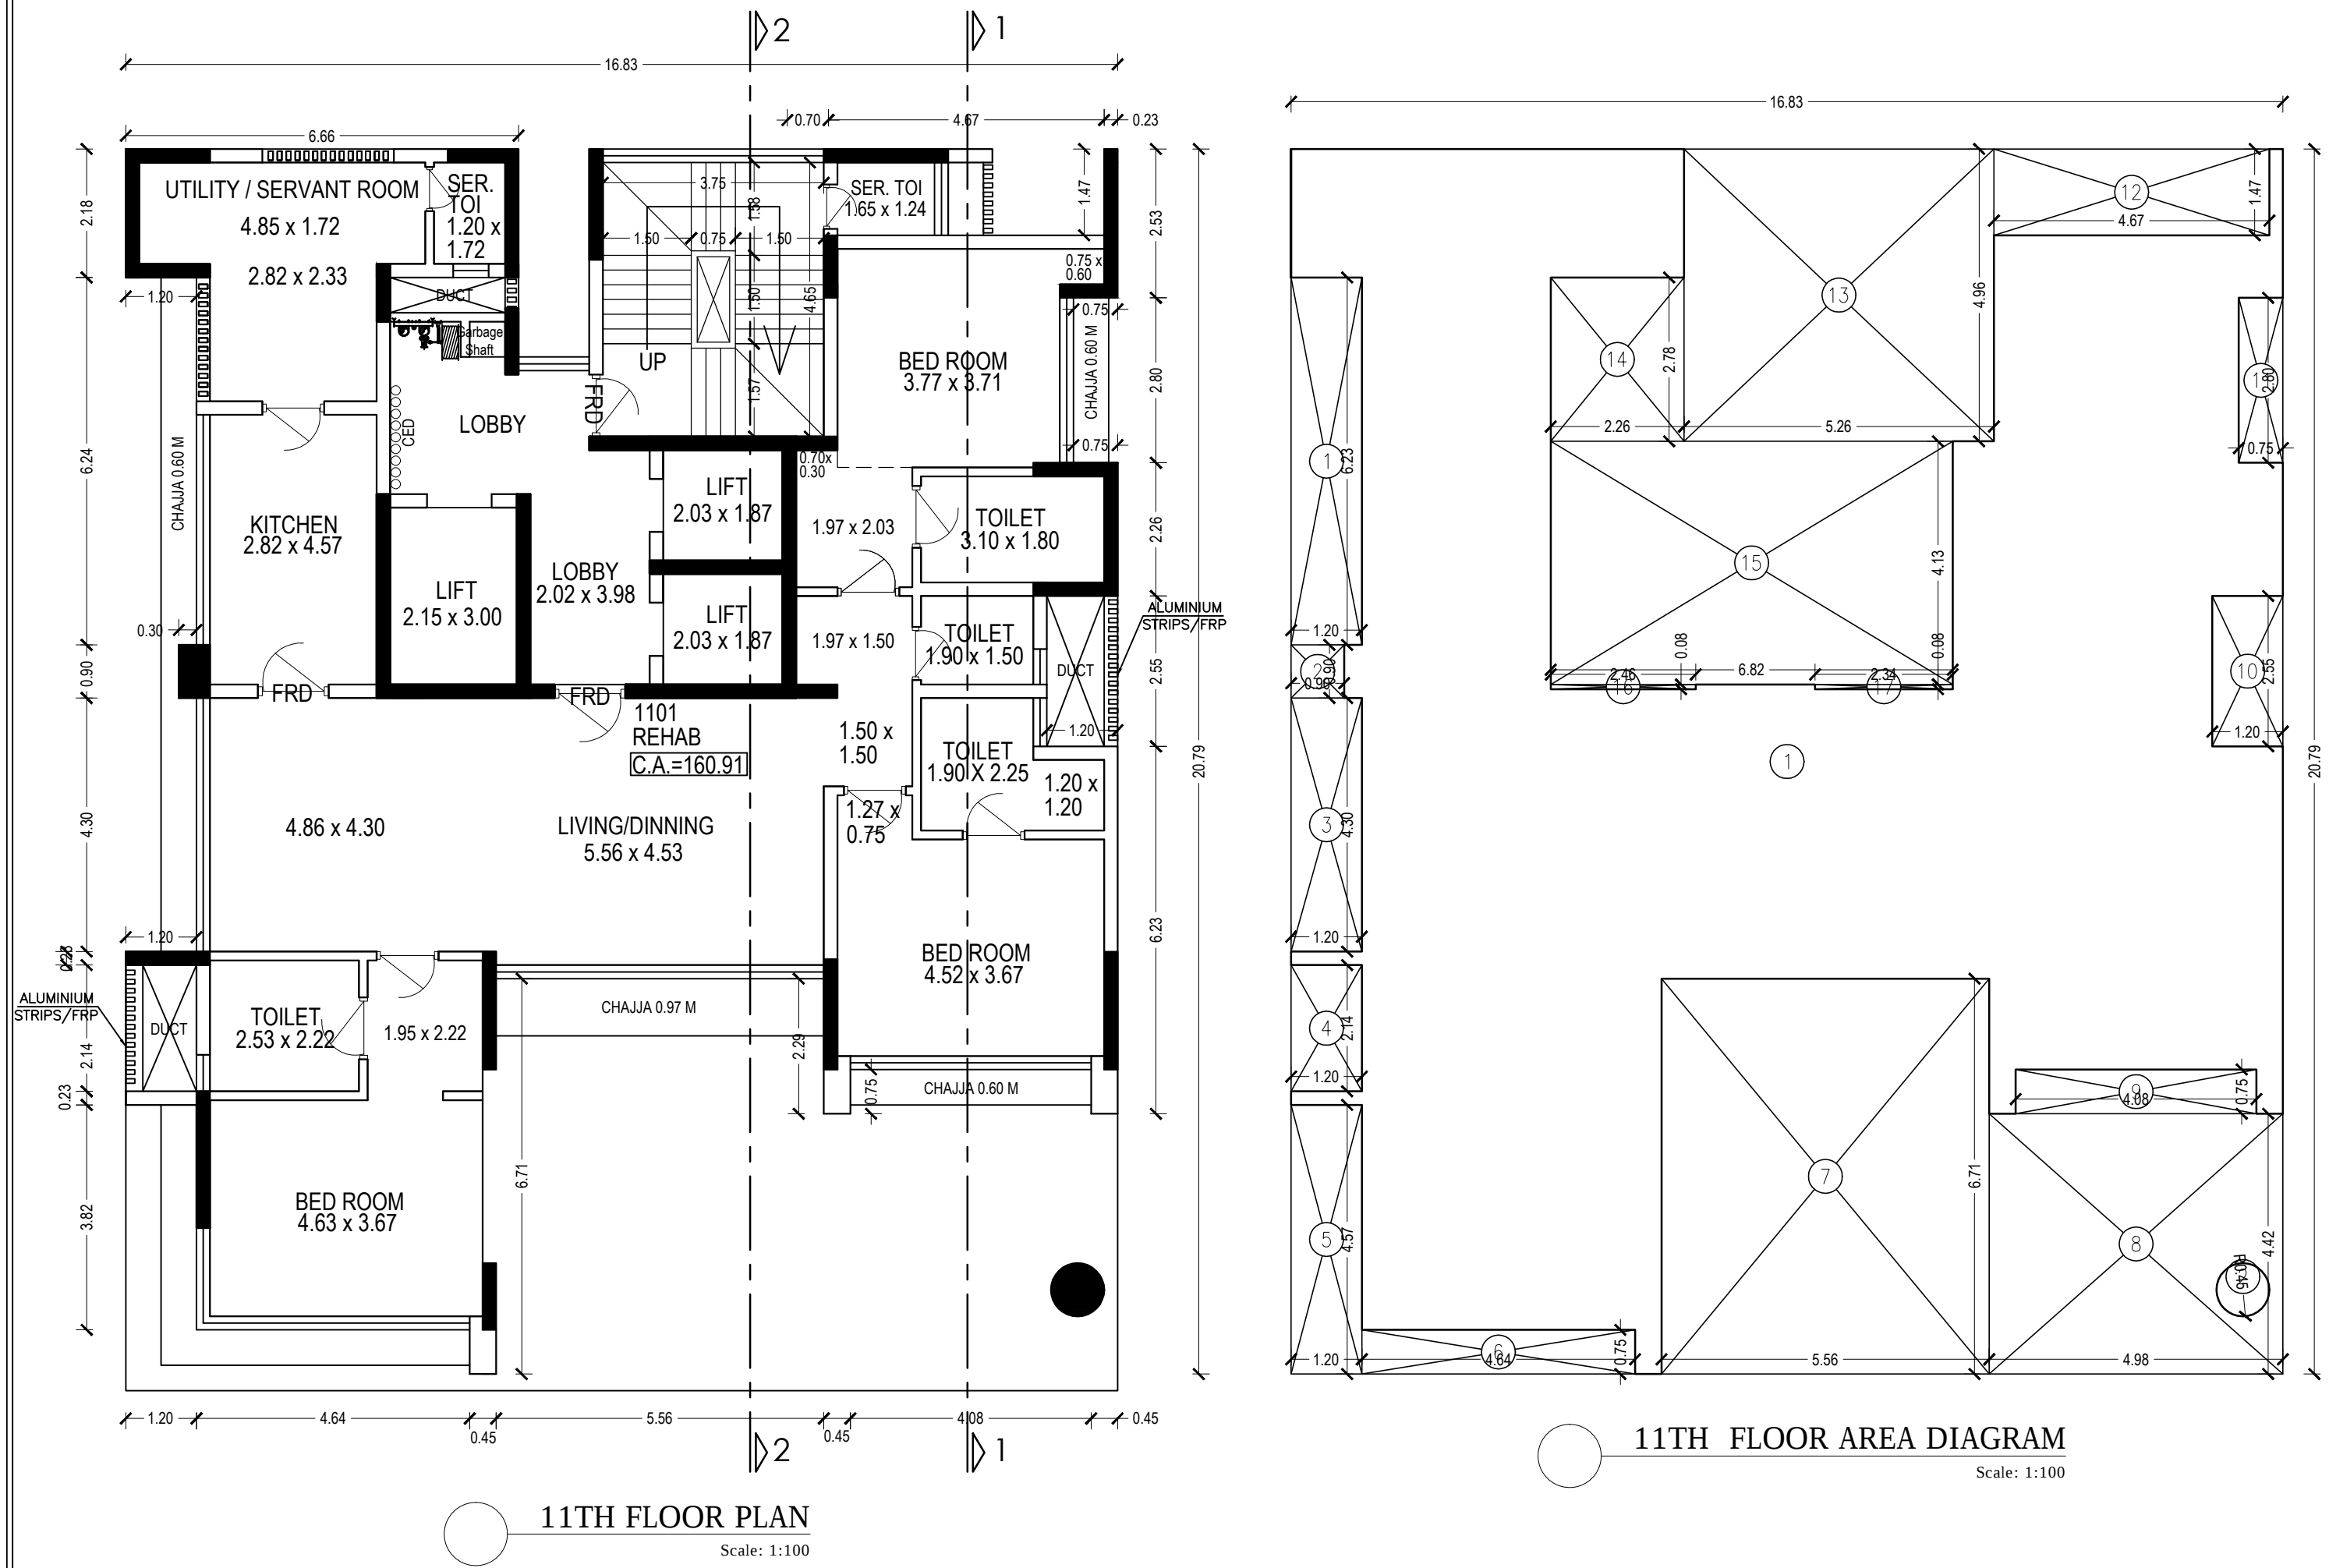

BUILT UP AREA CALCULATION									
11TH FLOOR									
1	16.83	X	20.79	X	1N0	=	349.90	SQ.MT.	
2	3.14 X	0.45 X	0.45 X	(60.00/360) X	1N0	=	0.64	SQ.MT.	
TOTAL ADDITION						=	350.54	SQ.MT.	X

DEDUCTIONS									
1	1.20	X	6.24	X	1	N0	=	7.49	SQ.MT.
2	0.90	X	0.90	X	1	N0	=	0.81	SQ.MT.
3	1.20	X	4.30	X	1	N0	=	5.16	SQ.MT.
4	1.20	X	2.14	X	1	N0	=	2.57	SQ.MT.
5	1.20	X	4.57	X	1	N0	=	5.48	SQ.MT.
6	4.64	X	0.75	X	1	N0	=	3.48	SQ.MT.
7	5.56	X	6.71	X	1	N0	=	37.31	SQ.MT.
8	4.98	X	4.42	X	1	N0	=	22.01	SQ.MT.
9	4.08	X	0.75	X	1	N0	=	3.06	SQ.MT.
10	1.20	X	2.55	X	1	N0	=	3.06	SQ.MT.
11	0.75	X	2.80	X	1	N0	=	2.10	SQ.MT.
12	4.67	X	1.47	X	1	N0	=	6.86	SQ.MT.
13	5.26	X	4.96	X	1	N0	=	26.09	SQ.MT.
14	2.26	X	2.78	X	1	N0	=	6.28	SQ.MT.
15	6.82	X	4.13	X	1	N0	=	28.17	SQ.MT.
16	2.46	X	0.08	X	1	N0	=	0.20	SQ.MT.
17	2.34	X	0.08	X	1	N0	=	0.19	SQ.MT.
TOTAL DEDUCTION							=	160.32	SQ.MT. Y1
TOTAL BUILT UP AREA [X - Y1]							=	190.22	SQ.MT. X1

BUILT UP AREA CALCULATION													
10TH FLOOR													
1	16.83	X	20.79	X	1	N0	=	349.90	SQ.MT.				
2	3.14	X	0.45	X	0.45	X	360.00/360	X	1	N0	=	0.64	SQ.MT.
TOTAL ADDITION								=	350.54	SQ.MT.	X		
DEDUCTIONS													
1	1.20	X	1.72	X	1	N0	=	2.06	SQ.MT.				
2	4.02	X	1.95	X	1	N0	=	7.84	SQ.MT.				
3	0.97	X	1.72	X	1	N0	=	1.67	SQ.MT.				
4	5.26	X	1.95	X	1	N0	=	10.26	SQ.MT.				
5	10.50	X	3.01	X	1	N0	=	31.61	SQ.MT.				
6	1.44	X	6.24	X	1	N0	=	8.99	SQ.MT.				
7	0.90	X	0.67	X	1	N0	=	0.60	SQ.MT.				
8	0.45	X	0.23	X	1	N0	=	0.10	SQ.MT.				
9	2.83	X	3.62	X	1	N0	=	10.24	SQ.MT.				
10	1.20	X	4.30	X	1	N0	=	5.16	SQ.MT.				
9	6.97	X	4.13	X	1	N0	=	28.79	SQ.MT.				
12	1.20	X	2.14	X	1	N0	=	2.57	SQ.MT.				
11	1.20	X	4.57	X	1	N0	=	5.48	SQ.MT.				
12	4.64	X	0.75	X	1	N0	=	3.48	SQ.MT.				
13	5.56	X	6.71	X	1	N0	=	37.31	SQ.MT.				
14	4.98	X	4.42	X	1	N0	=	22.01	SQ.MT.				
15	4.08	X	0.75	X	1	N0	=	3.06	SQ.MT.				
16	1.20	X	2.55	X	1	N0	=	3.06	SQ.MT.				
17	0.75	X	2.80	X	1	N0	=	2.10	SQ.MT.				
18	4.67	X	1.47	X	1	N0	=	6.86	SQ.MT.				
19	2.61	X	0.08	X	1	N0	=	0.21	SQ.MT.				
20	2.34	X	0.08	X	1	N0	=	0.19	SQ.MT.				
TOTAL DEDUCTION								=	193.65	SQ.MT.	Y1		
TOTAL BUILT UP AREA [X - Y1]								=	156.89	SQ.MT.	X		

CARPET AREA CALCULATION

10TH FLOOR FLAT NO 1001 (REHAB)						
LIVING/DINING	5.56 X 4.53	1	NOS	=	25.19	SQ.MT
KITCHEN	1.88 X 4.30	1	NOS	=	8.08	SQ.MT
TOILET	2.82 X 3.10	1	NOS	=	8.74	SQ.MT
BED ROOM	2.82 X 1.56	1	NOS	=	4.40	SQ.MT
BED ROOM	4.63 X 3.67	1	NOS	=	16.99	SQ.MT
BED ROOM	1.95 X 2.22	1	NOS	=	4.33	SQ.MT
BED ROOM	4.52 X 3.67	1	NOS	=	16.59	SQ.MT
BED ROOM	1.27 X 0.75	1	NOS	=	0.95	SQ.MT
BED ROOM	3.77 X 3.71	1	NOS	=	13.99	SQ.MT
BED ROOM	0.75 X 0.60	1	NOS	=	0.45	SQ.MT
BED ROOM	1.97 X 2.03	1	NOS	=	4.00	SQ.MT
BED ROOM	0.70 X 0.30	1	NOS	=	0.21	SQ.MT
TOILET	3.10 X 1.80	1	NOS	=	5.58	SQ.MT
TOILET	2.53 X 2.22	1	NOS	=	5.62	SQ.MT
TOILET	1.90 X 2.25	1	NOS	=	4.28	SQ.MT
TOILET	1.20 X 1.20	1	NOS	=	1.44	SQ.MT
TOILET	1.90 X 1.50	1	NOS	=	2.85	SQ.MT
PASSAGE	1.50 X 1.50	1	NOS	=	2.25	SQ.MT
PASSAGE	1.97 X 1.50	1	NOS	=	2.96	SQ.MT
DOOR JAMB	1.20 X 0.23	1	NOS	=	0.28	SQ.MT
DOOR JAMB	1.05 X 0.15	1	NOS	=	0.16	SQ.MT
DOOR JAMB	1.27 X 0.15	1	NOS	=	0.19	SQ.MT
DOOR JAMB	1.05 X 0.23	1	NOS	=	0.24	SQ.MT
DOOR JAMB	0.15 X 0.90	2	NOS	=	0.27	SQ.MT
DOOR JAMB	0.15 X 0.75	1	NOS	=	0.11	SQ.MT
TOTAL ADDITION				= 151.04 SQ.MT		

11TH FLOOR FLAT NO:1101 (REHAB)						
LIVING/DINING	5.56 X 4.53	1	NOS	=	25.19	SQ.MT
KITCHEN	4.86 X 4.30	1	NOS	=	20.90	SQ.MT
TOILET	2.82 X 3.10	1	NOS	=	8.74	SQ.MT
TOILET	2.82 X 3.10	1	NOS	=	8.74	SQ.MT
TOILET	2.82 X 3.10	1	NOS</			

12TH FLOOR LIVING/DINING						
	5.56 X 4.53	1	NOS	=	25.19	SQ.MT
KITCHEN	3.12 X 4.57	1	NOS	=	14.26	SQ.MT
TOILET/UTILITY	3.13 X 2.10	1	NOS	=	6.57	SQ.MT
ROOM	4.90 X 1.72	1	NOS	=	8.43	SQ.MT
SER. TOILET	1.15 X 1.72	1	NOS	=	1.98	SQ.MT
BED ROOM	4.63 X 3.67	1	NOS	=	16.99	SQ.MT
	1.95 X 2.22	1	NOS	=	4.33	SQ.MT
BED ROOM	4.52 X 3.67	1	NOS	=	16.59	SQ.MT
	1.27 X 0.75	1	NOS	=	0.95	SQ.MT
	3.77 X 3.71	1	NOS	=	13.99	SQ.MT
	0.75 X 0.60	1	NOS	=	0.45	SQ.MT
	1.97 X 2.03	1	NOS	=	4.00	SQ.MT
	0.70 X 0.30	1	NOS	=	0.21	SQ.MT
TOILET	3.10 X 1.80	1	NOS	=	5.58	SQ.MT
TOILET	2.53 X 2.22	1	NOS	=	5.62	SQ.MT
TOILET	1.90 X 2.25	1	NOS	=	4.28	SQ.MT
TOILET	1.20 X 1.20	1	NOS	=	1.44	SQ.MT
TOILET	1.90 X 1.50	1	NOS	=	2.85	SQ.MT
PASSAGE	1.50 X 1.50	1	NOS	=	2.25	SQ.MT
PASSAGE	1.97 X 1.50	1	NOS	=	2.96	SQ.MT
DOOR JAMB	1.20 X 0.23	2	NOS	=	0.55	SQ.MT
DOOR JAMB	1.05 X 0.15	1	NOS	=	0.16	SQ.MT
DOOR JAMB	1.27 X 0.15	1	NOS	=	0.19	SQ.MT
DOOR JAMB	1.05 X 0.23	1	NOS	=	0.24	SQ.MT
DOOR JAMB	0.15 X 0.90	2	NOS	=	0.27	SQ.MT
DOOR JAMB	0.15 X 0.75	1	NOS	=	0.11	SQ.MT
DOOR JAMB	2.92 X 0.23	1	NOS	=	0.65	SQ.MT

13TH FLOOR FLAT NO-1301 (REHAB)						
LIVING/DINING	4.52	X	3.97	NOS	=	17.94 SQ.MT
KITCHEN	3.32	X	2.62	NOS	=	8.70 SQ.MT
TOILET	1.20	X	1.57	NOS	=	1.88 SQ.MT
BED ROOM	3.77	X	3.71	NOS	=	13.99 SQ.MT
BED ROOM	0.75	X	0.60	NOS	=	0.45 SQ.MT
BED ROOM	1.97	X	2.03	NOS	=	4.00 SQ.MT
BED ROOM	0.70	X	0.30	NOS	=	0.21 SQ.MT
TOILET	3.10	X	1.80	NOS	=	5.58 SQ.MT
TOILET	1.90	X	1.58	NOS	=	3.00 SQ.MT
PASSAGE	1.97	X	1.50	NOS	=	2.96 SQ.MT
PASSAGE	2.96	X	1.50	NOS	=	4.44 SQ.MT
DOOR JAMB	1.20	X	0.23	NOS	=	0.28 SQ.MT
DOOR JAMB	1.05	X	0.15	NOS	=	0.16 SQ.MT
DOOR JAMB	1.27	X	0.15	NOS	=	0.19 SQ.MT
DOOR JAMB	1.16	X	0.23	NOS	=	0.27 SQ.MT
DOOR JAMB	1.17	X	0.23	NOS	=	0.29 SQ.MT
DOOR JAMB	0.15	X	0.90	NOS	=	0.27 SQ.MT
DOOR JAMB	0.15	X	0.75	NOS	=	0.11 SQ.MT
SLIDING DOOR	2.72	X	0.23	NOS	=	0.63 SQ.MT
TOTAL ADDITION					= 110.56 SQ.MT	

13TH FLOOR FLAT NO-1302 (MHAD)						
LIVING/DINING	3.12	X	4.77	NOS	=	14.91 SQ.MT
KITCHEN	3.12	X	3.71	NOS	=	11.59 SQ.MT
TOILET	1.20	X	1.57	NOS	=	1.88 SQ.MT
TOILET	3.23	X	1.72	NOS	=	5.56 SQ.MT
PASSAGE	1.80	X	1.50	NOS	=	2.70 SQ.MT
DOOR JAMB	1.20	X	0.23	NOS	=	0.28 SQ.MT
DOOR JAMB	1.05	X	0.15	NOS	=	0.16 SQ.MT
DOOR JAMB	1.27	X	0.15	NOS	=	0.19 SQ.MT
DOOR JAMB	1.05	X	0.23	NOS	=	0.24 SQ.MT
DOOR JAMB	0.15	X	0.90	NOS	=	0.27 SQ.MT
DOOR JAMB	0.15	X	0.75	NOS	=	0.11 SQ.MT
TOTAL ADDITION					= 110.56 SQ.MT	

DOOR JAMB 1.05 X 0.23 1 NOS = 0.24 SQ.MT

DOOR JAMB 1.05 X 0.23 1 NOS = 0.24 SQ.MT

TOTAL ADDITION = 40.61 SQ.MT

BUILT UP AREA CALCULATION

13TH FLOOR REFUGE AREA

1 1.50 X 0.23 X 1 NO = 0.35 SQ.MT.

2 6.89 X 2.80 X 1 NO = 19.29 SQ.MT.

3 0.90 X 0.23 X 1 NO = 0.21 SQ.MT.



4 6.57 X 2.52 X 1 NO = 16.56 SQ.MT.

5 1.20 X 0.24 X 1 NO = 0.29 SQ.MT.



6 7.69 X 3.67 X 1 NO = 28.22 SQ.MT.

7 0.45 X 0.75 X 1 NO = 0.34 SQ.MT.

TOTAL ADDITION = 65.26 SQ.MT.

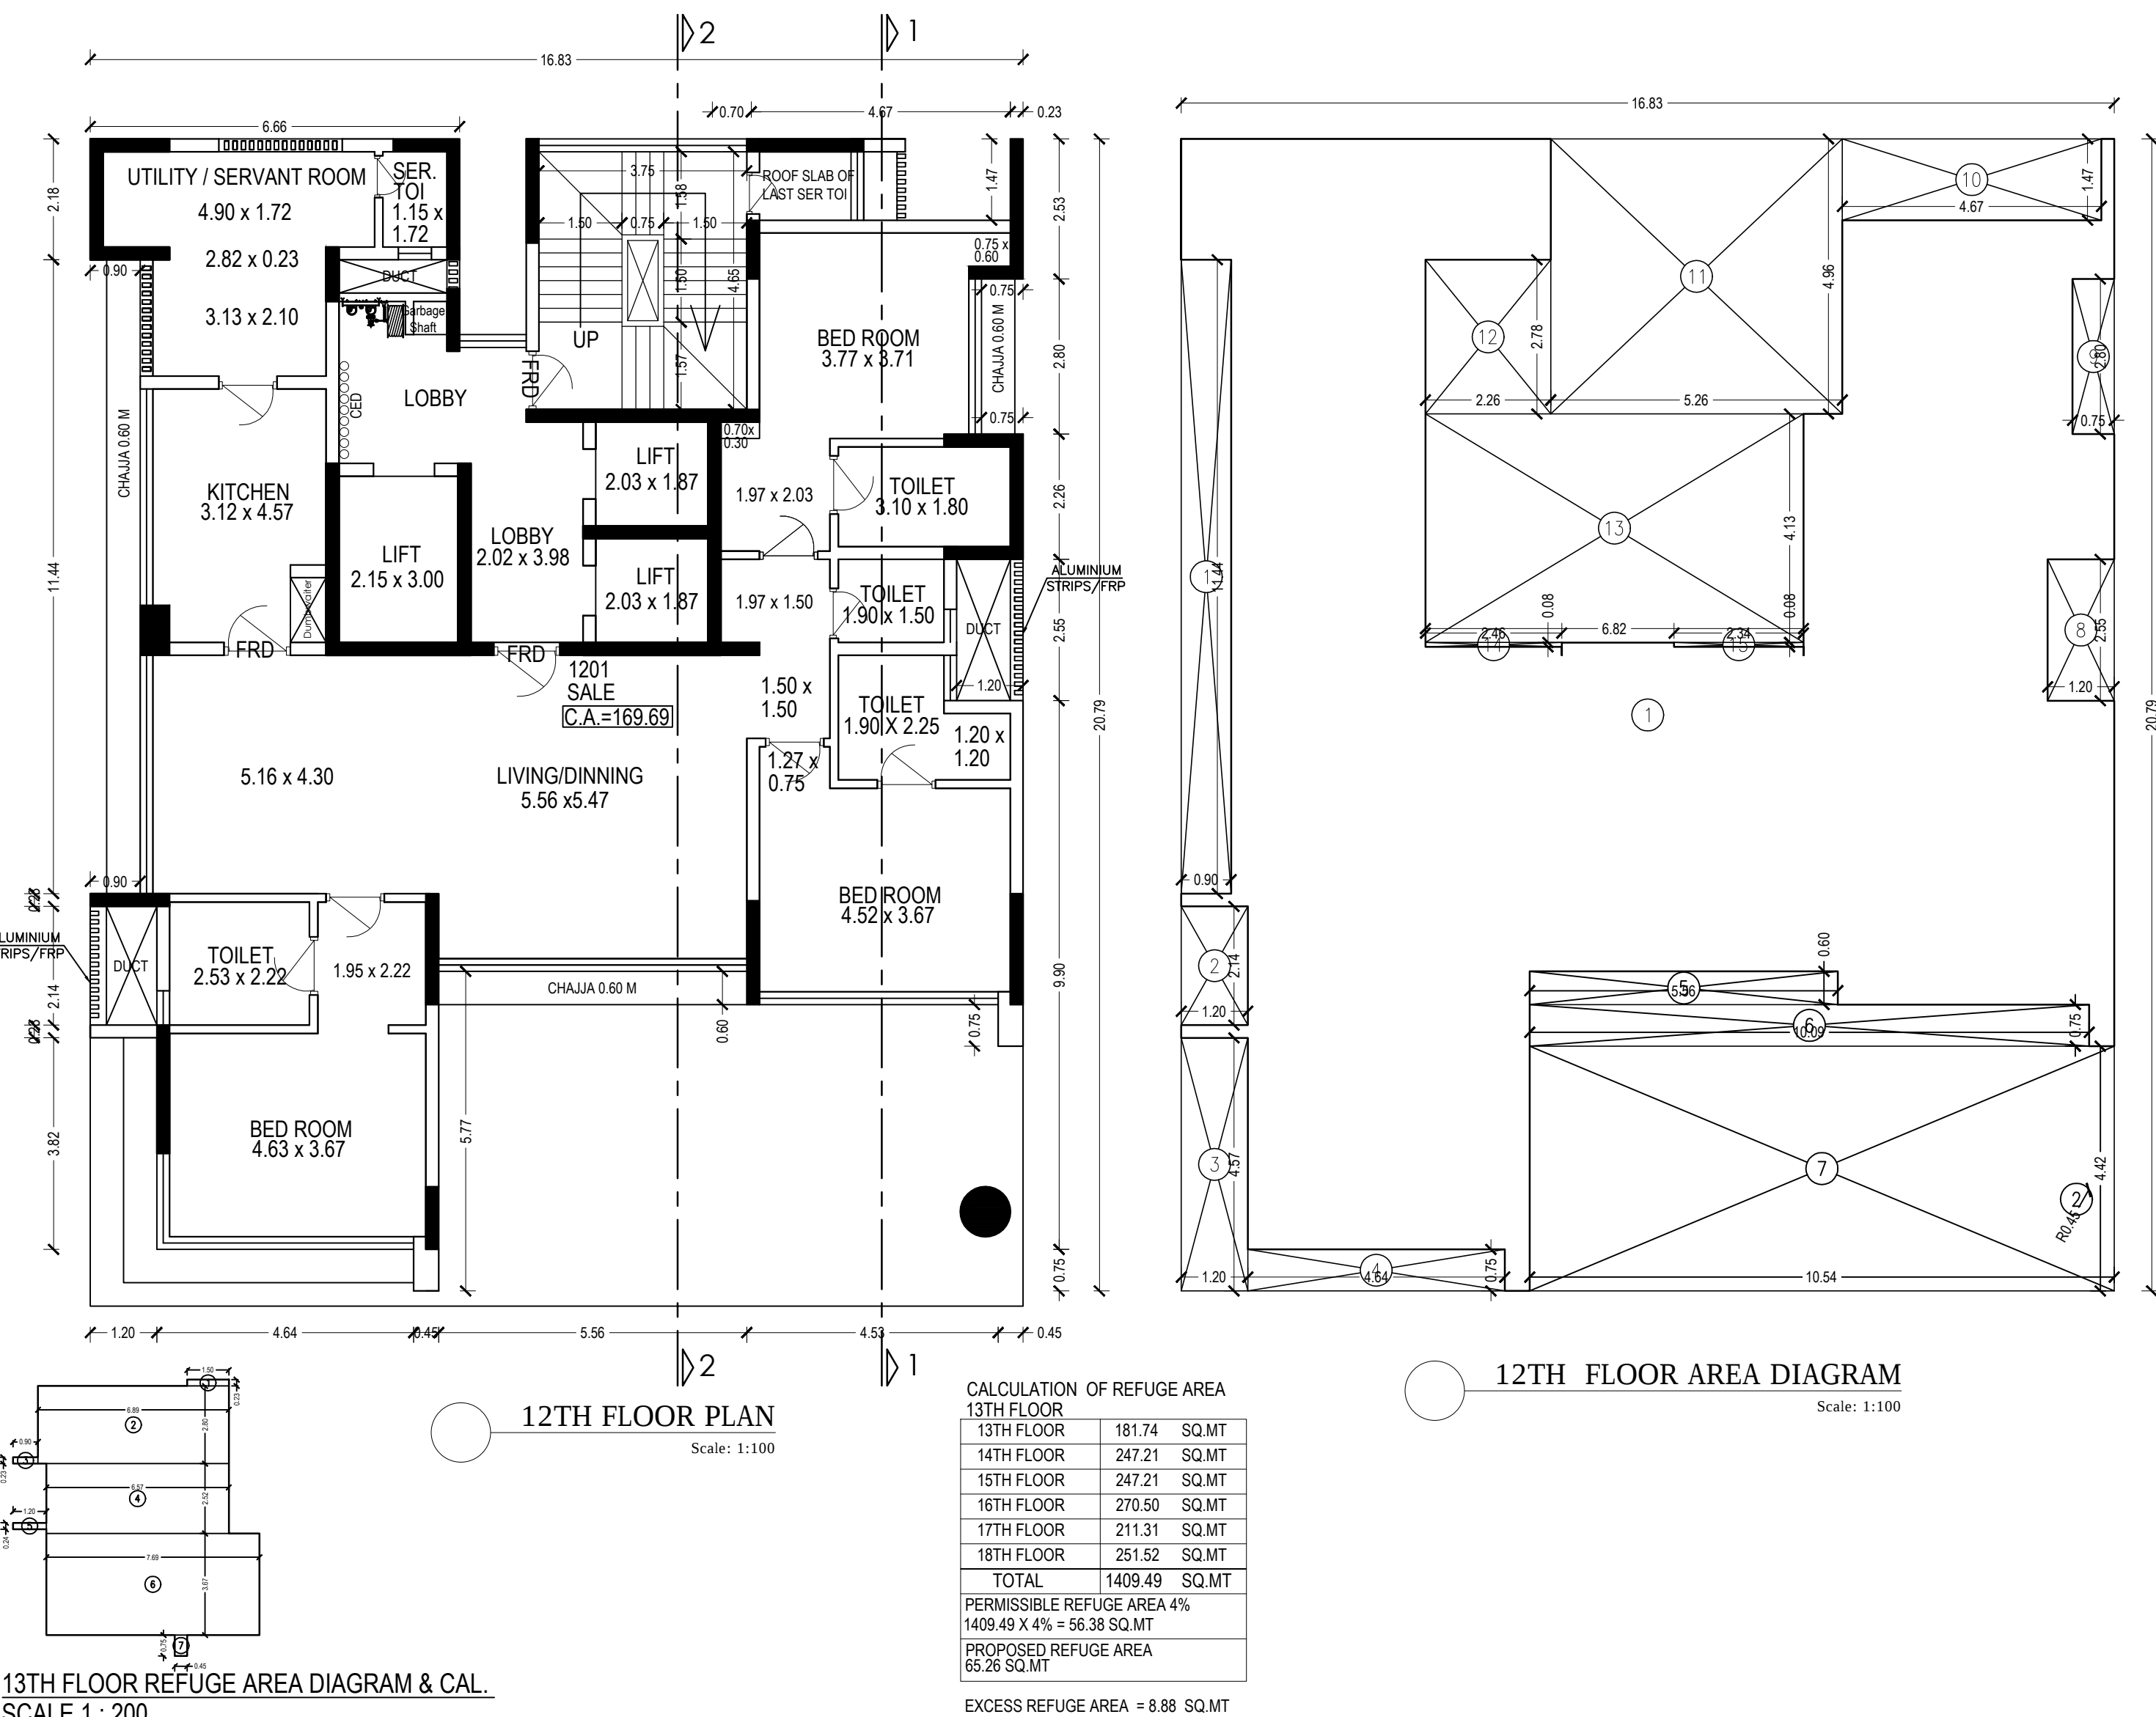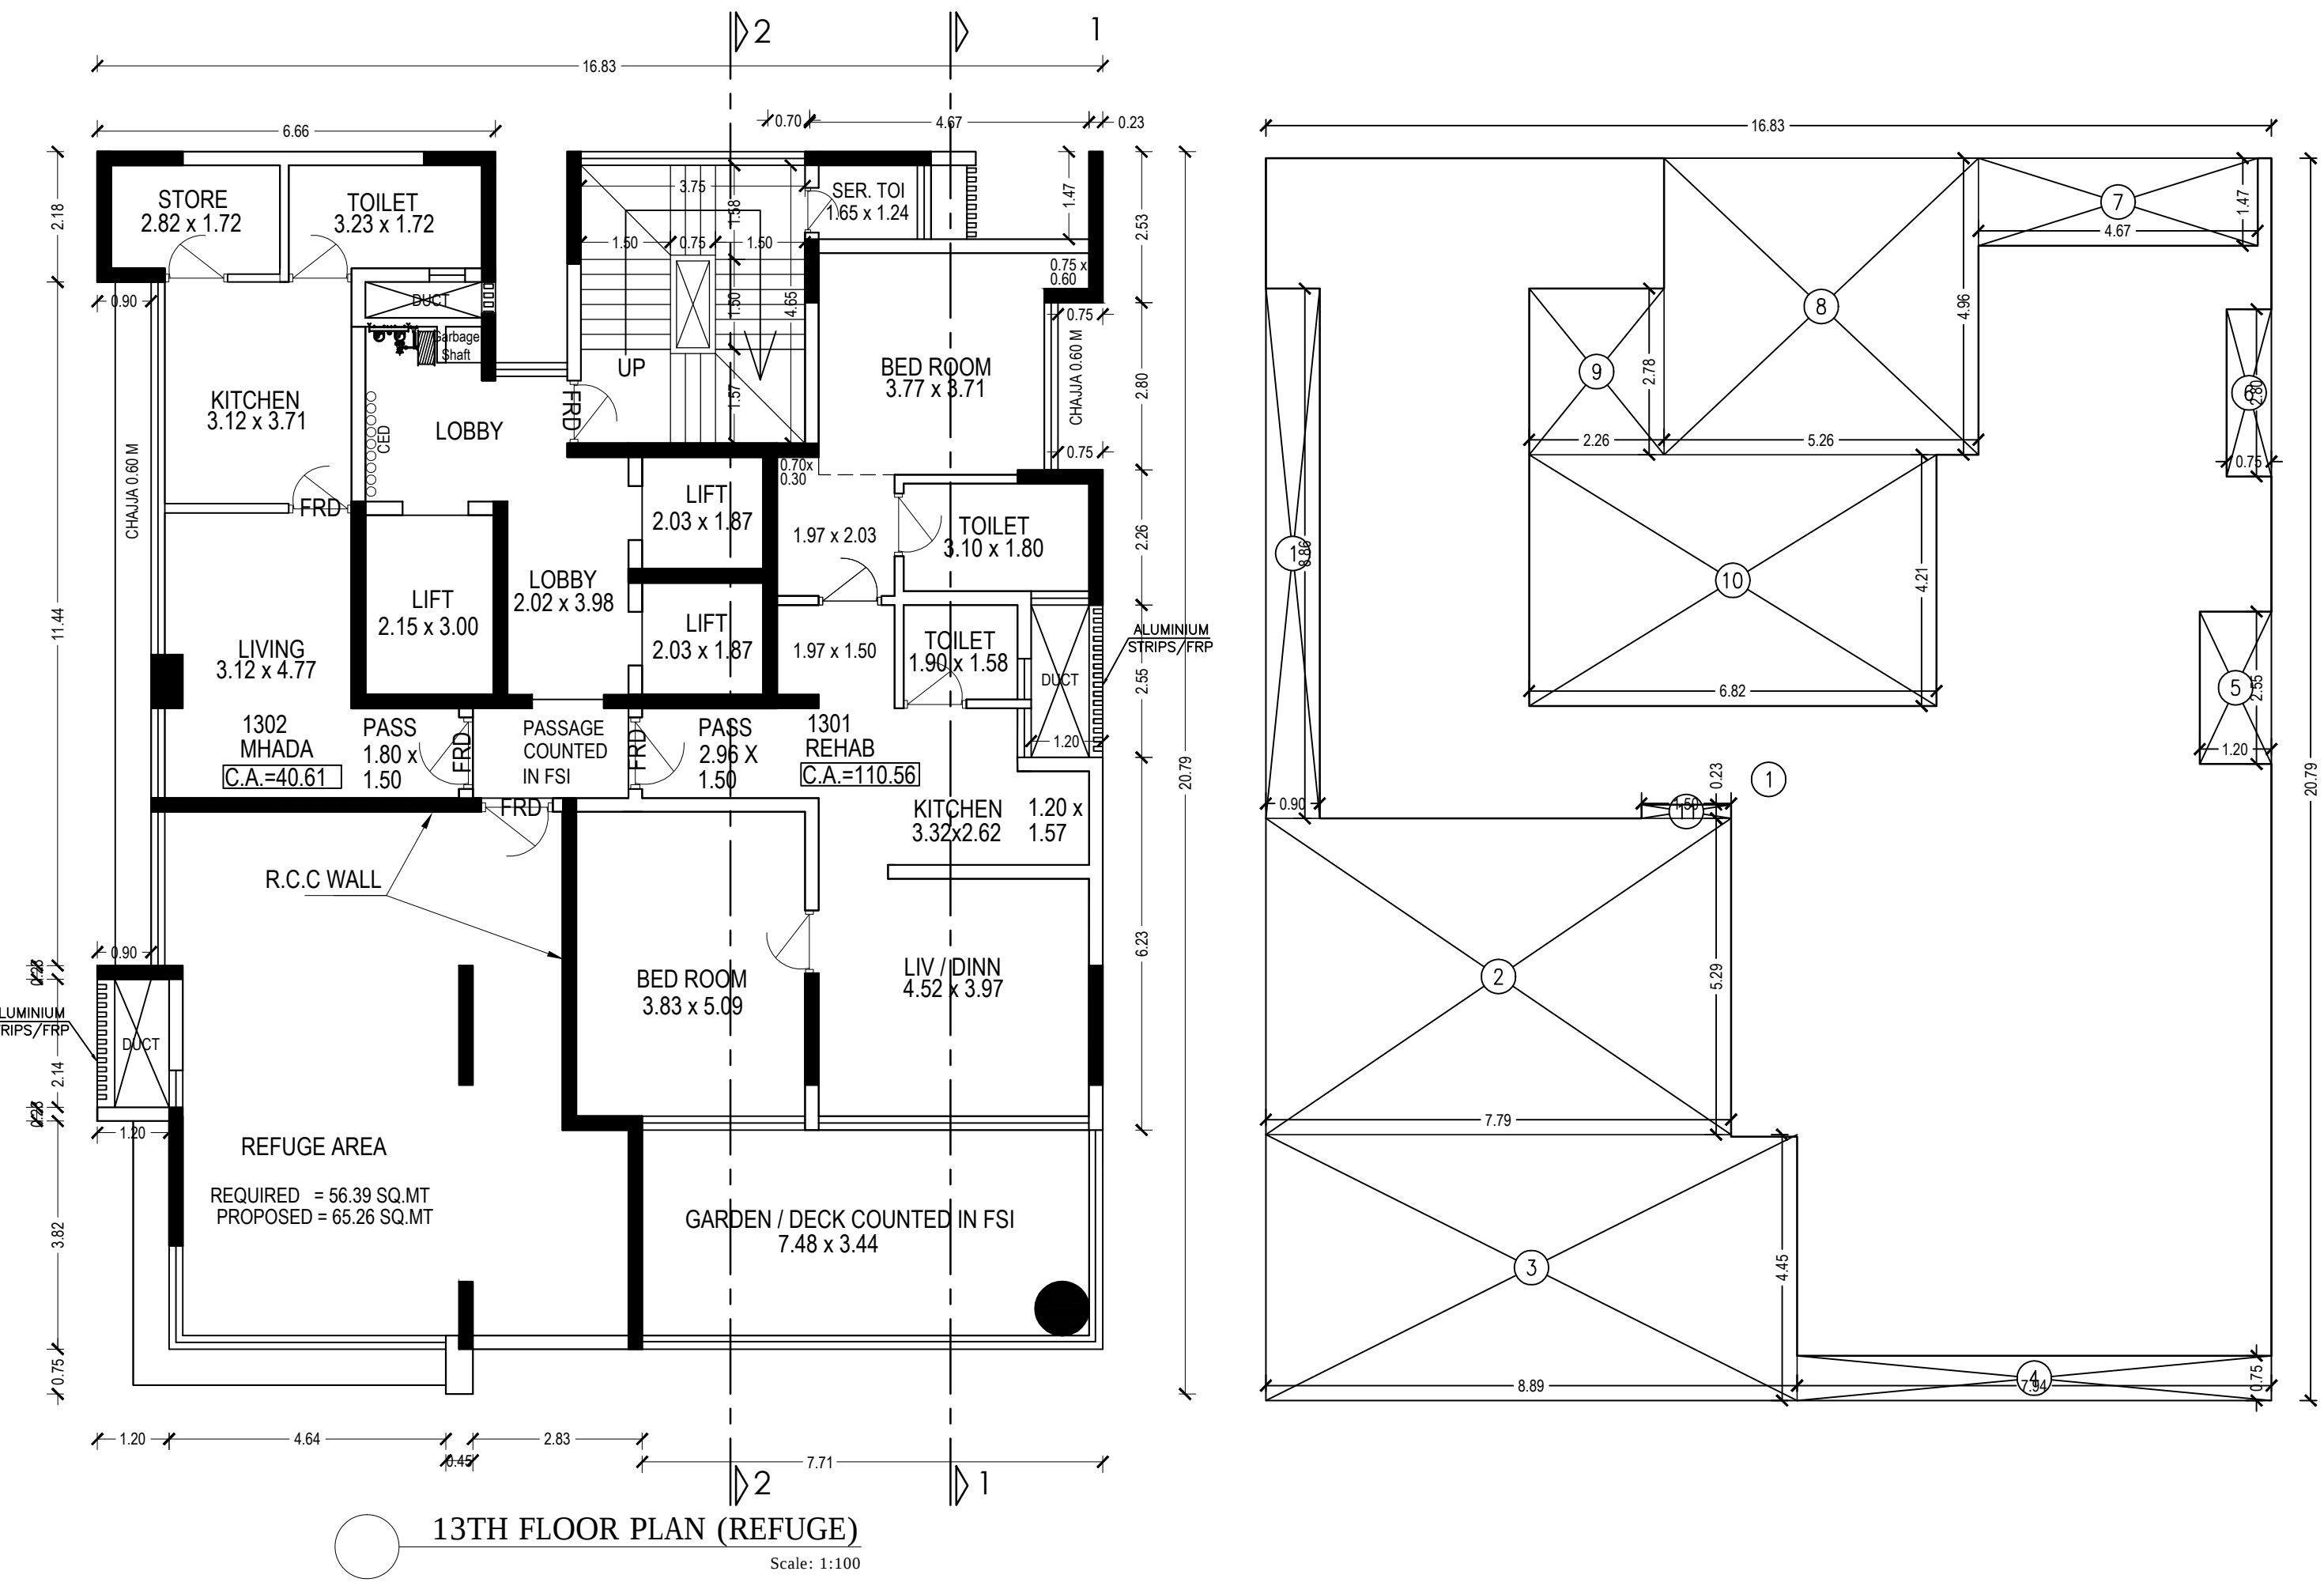

FILE NO :- CHE / CITY /1657/FN/337</

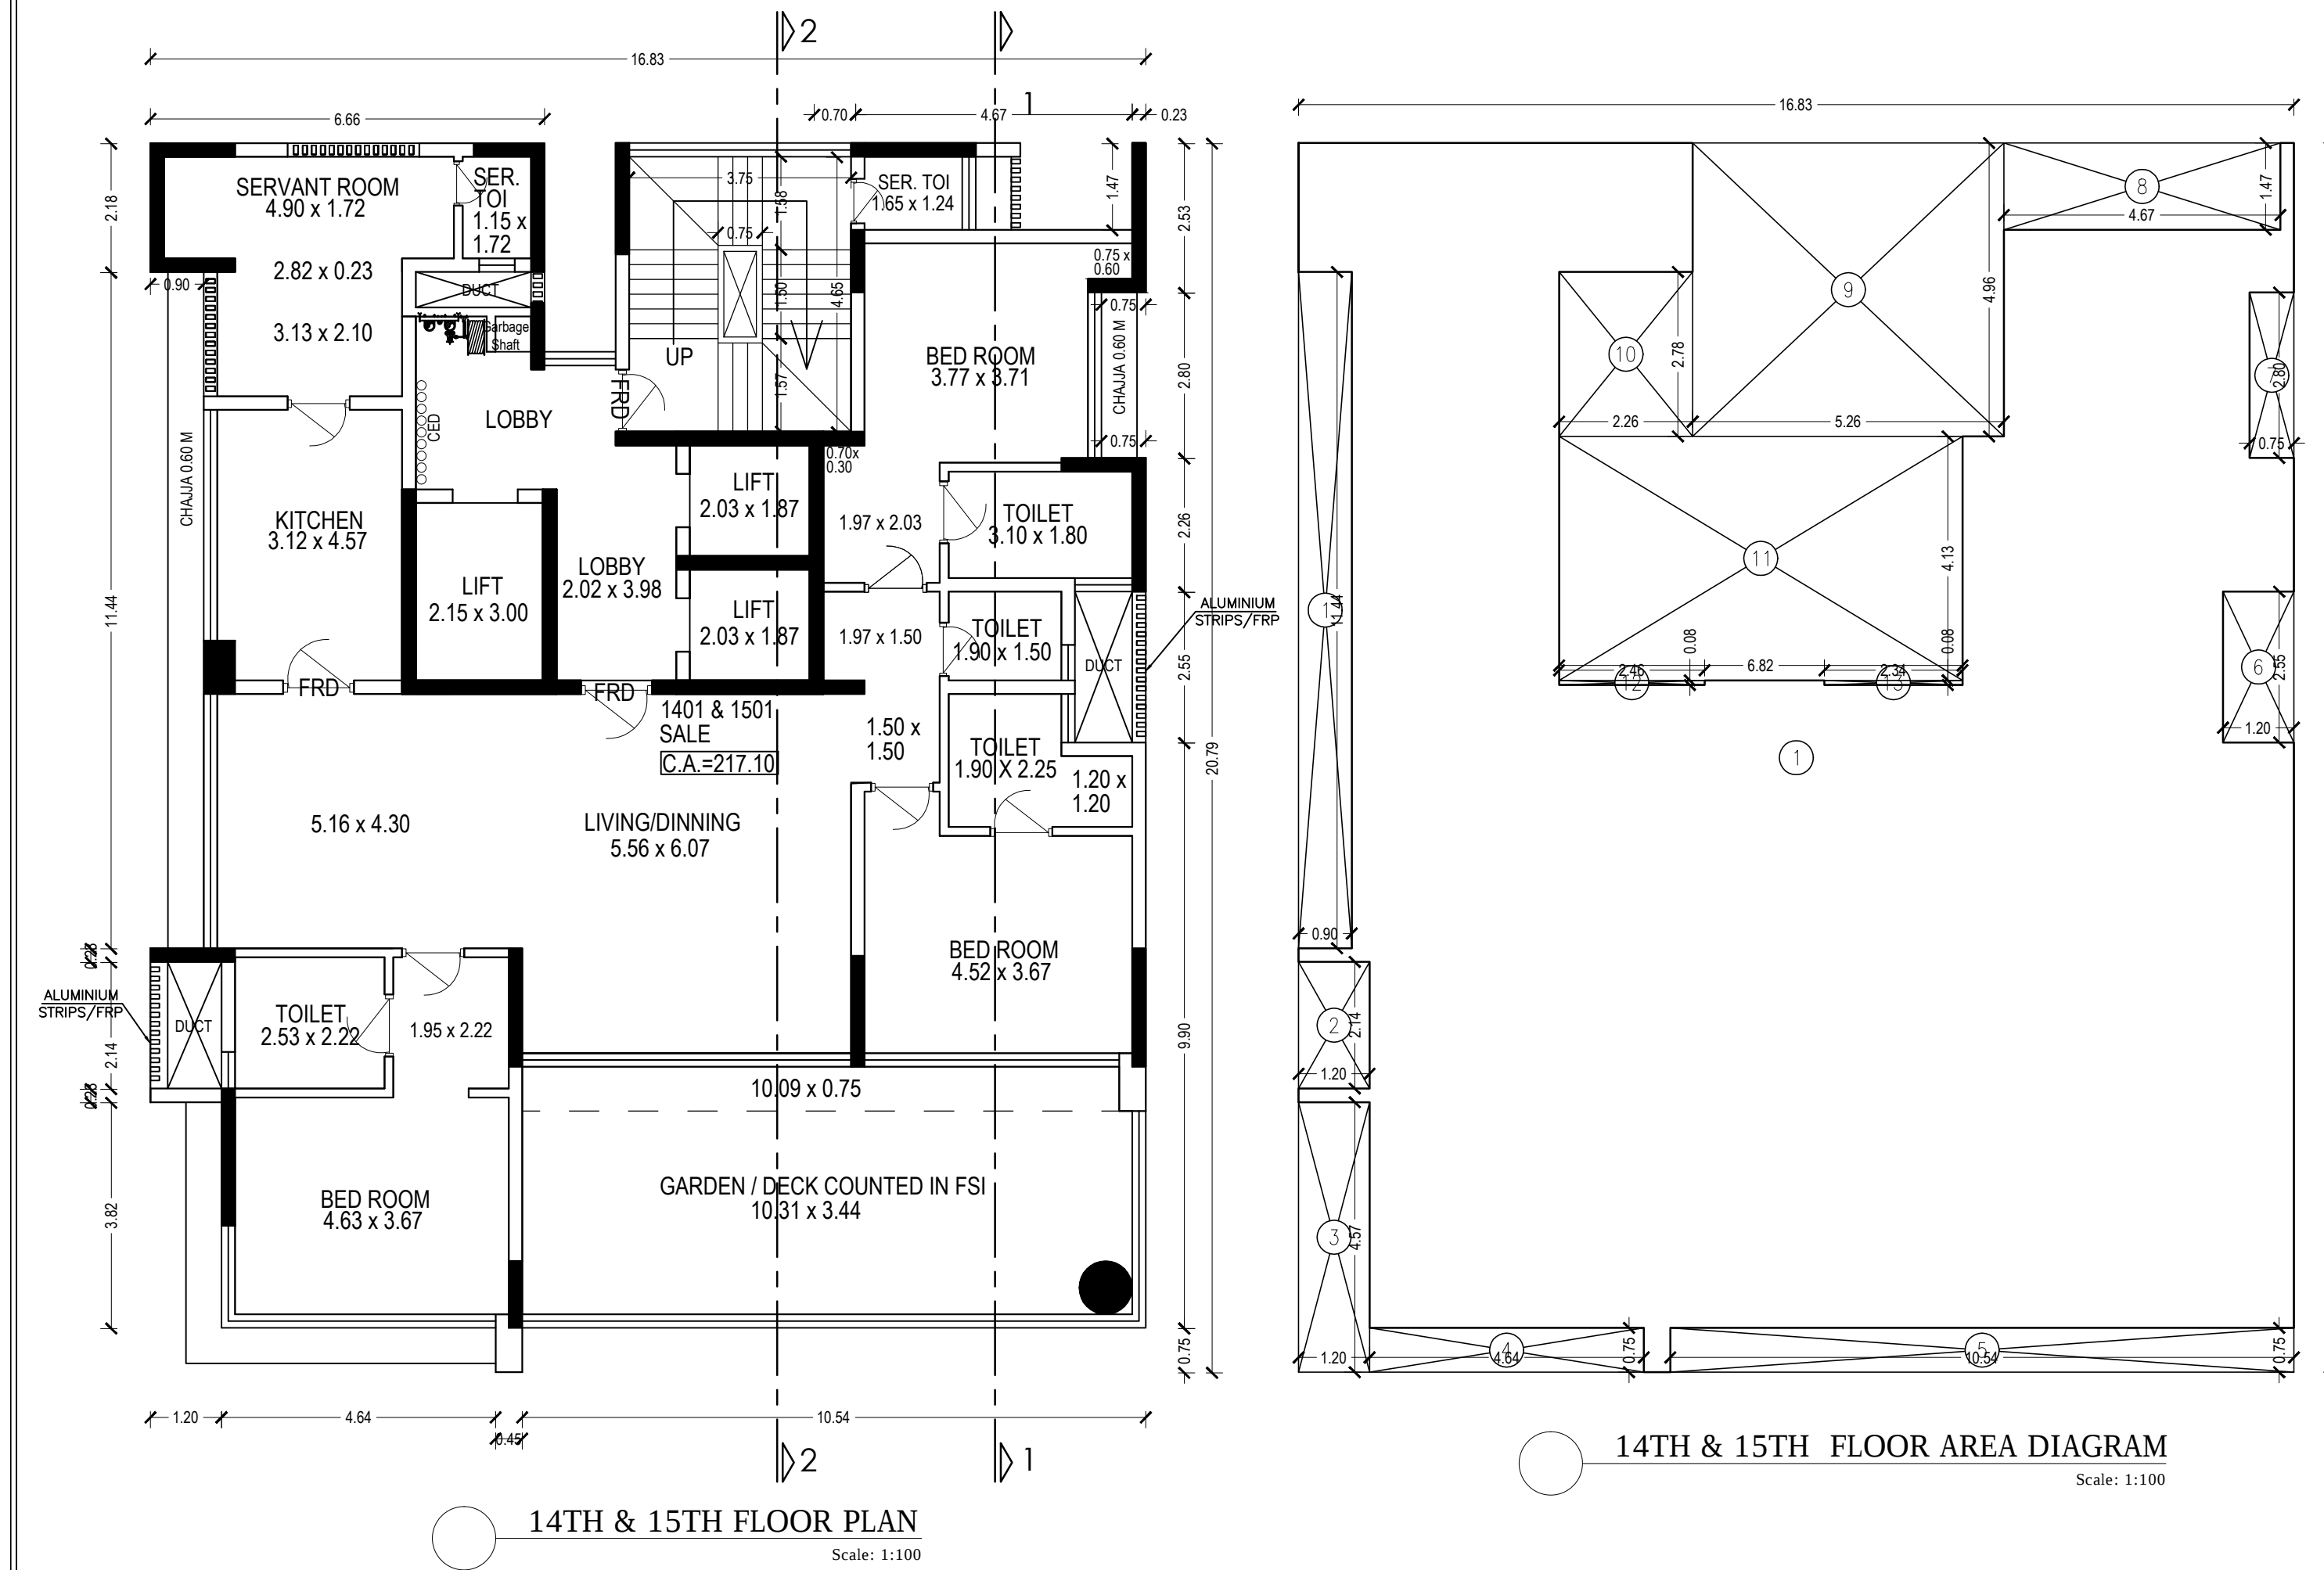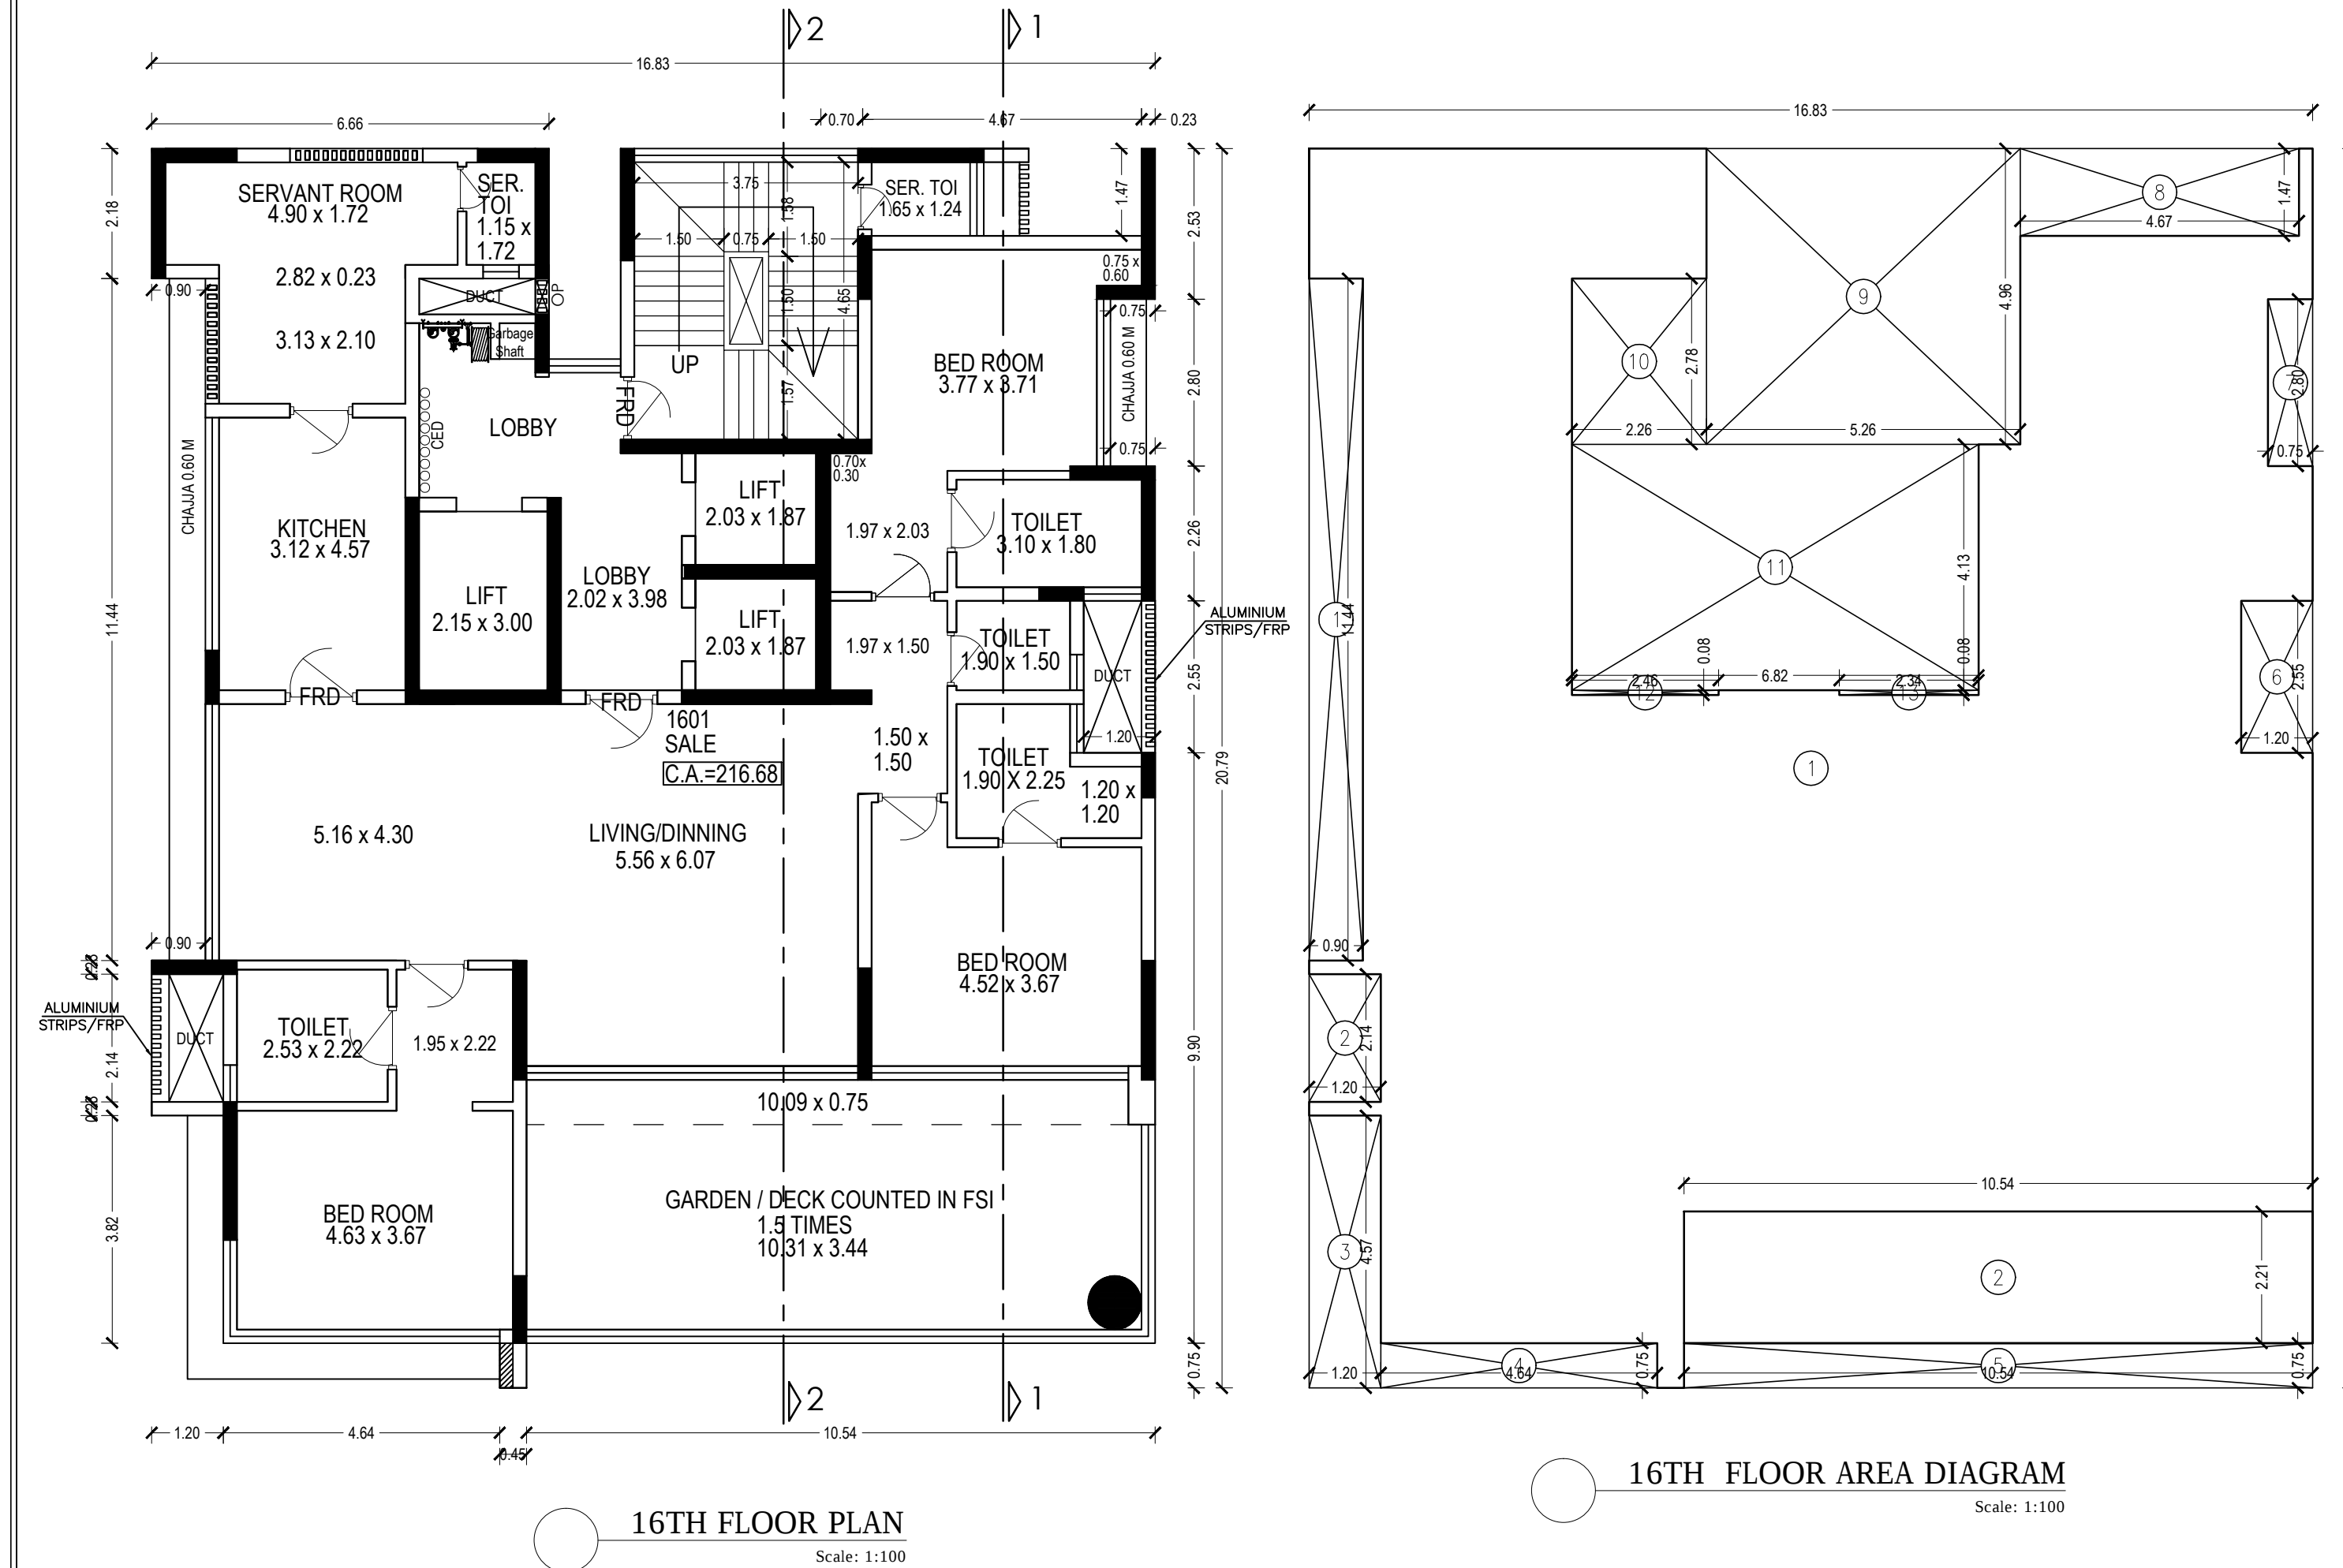

BUILT UP AREA CALCULATION				
16TH FLOOR				
1	16.83	X	20.79	X 1NO = 349.90 SQ.MT.
2	10.54	X	2.21	X 1NO = 23.29 SQ.MT.
TOTAL ADDITION				= 373.19 SQ.MT. X

DEDUCTIONS				
1	0.90	X	11.44	X 1NO = 10.30 SQ.MT.
2	1.20	X	2.14	X 1NO = 2.57 SQ.MT.
3	1.20	X	4.57	X 1NO = 5.48 SQ.MT.
4	4.64	X	0.75	X 1NO = 3.48 SQ.MT.
5	10.54	X	0.75	X 1NO = 7.91 SQ.MT.
6	1.20	X	2.55	X 1NO = 3.06 SQ.MT.
7	0.75	X	2.80	X 1NO = 2.10 SQ.MT.
8	4.67	X	1.47	X 1NO = 6.86 SQ.MT.
9	5.26	X	4.96	X 1NO = 26.09 SQ.MT.
10	2.26	X	2.78	X 1NO = 6.28 SQ.MT.
11	6.82	X	4.13	X 1NO = 28.17 SQ.MT.
12	2.46	X	0.08	X 1NO = 0.20 SQ.MT.
13	2.34	X	0.08	X 1NO = 0.19 SQ.MT.
TOTAL DEDUCTION				= 102.69 SQ.MT. Y1
TOTAL BUILT UP AREA [X - Y1]				= 270.50 SQ.MT. X1

BUILT UP AREA CALCULATION				
14TH & 15TH FLOOR				
1	16.83	X	20.79	X 1NO = 349.90 SQ.MT.
TOTAL ADDITION				= 349.90 SQ.MT. X

DEDUCTIONS				
1	0.90	X	11.44	X 1NO = 10.30 SQ.MT.
2	1.20	X	2.14	X 1NO = 2.57 SQ.MT.
3	1.20	X	4.57	X 1NO = 5.48 SQ.MT.
4	4.64	X	0.75	X 1NO = 3.48 SQ.MT.
5	10.54	X	0.75	X 1NO = 7.91 SQ.MT.
6	1.20	X	2.55	X 1NO = 3.06 SQ.MT.
7	0.75	X	2.80	X 1NO = 2.10 SQ.MT.
8	4.67	X	1.47	X 1NO = 6.86 SQ.MT.
9	5.26	X	4.96	X 1NO = 26.09 SQ.MT.
10	2.26	X	2.78	X 1NO = 6.28 SQ.MT.
11	6.82	X	4.13	X 1NO = 28.17 SQ.MT.
12	2.46	X	0.08	X 1NO = 0.20 SQ.MT.
13	2.34	X	0.08	X 1NO = 0.19 SQ.MT.
TOTAL DEDUCTION				= 102.69 SQ.MT. Y1
TOTAL BUILT UP AREA [X - Y1]				= 247.21 SQ.MT. X1






BUILT UP AREA CALCULATION				
17TH & 18TH FLOOR- STAIRCASE, LIFT, LIFT LOBBY				
1	2.26	X	0.75	X 1NO = 1.70 SQ.MT.
2	6.82	X	5.56	X 1NO = 37.92 SQ.MT.
3	2.46	X	0.08	X 1NO = 0.20 SQ.MT.
4	2.34	X	0.08	X 1NO = 0.19 SQ.MT.
5	3.36	X	3.53	X 1NO = 11.86 SQ.MT.
6	0.70	X	4.96	X 1NO = 3.47 SQ.MT.
7	0.15	X	0.83	X 1NO = 0.12 SQ.MT.
TOTAL ADDITION				= 55.46 SQ.MT. X

CARPET AREA CALCULATION				
14TH - 16TH FLOOR FLAT NO:1401 - 1601 (SALE)				
LIVING/DINING	5.56	X	6.07	1NOS = 33.74 SQ.MT.
KITCHEN	3.12	X	4.57	1NOS = 14.26 SQ.MT.
UTILITY/SER. ROOM	3.13	X	2.10	1NOS = 6.57 SQ.MT.
SER. TOILET	1.15	X	1.72	1NOS = 1.98 SQ.MT.
BED ROOM	4.63	X	3.67	1NOS = 16.99 SQ.MT.
BED ROOM	1.96	X	2.22	1NOS = 4.33 SQ.MT.
BED ROOM	4.52	X	3.67	1NOS = 16.58 SQ.MT.
BED ROOM	1.27	X	0.75	1NOS = 0.95 SQ.MT.
BED ROOM	3.77	X	3.71	1NOS = 13.99 SQ.MT.
BED ROOM	0.74	X	0.60	1NOS = 0.45 SQ.MT.
BED ROOM	1.97	X	2.03	1NOS = 4.00 SQ.MT.
PASSAGE	0.70	X	0.30	1NOS = 0.21 SQ.MT.
PASSAGE	3.10	X	1.80	1NOS = 5.58 SQ.MT.
PASSAGE	2.53	X	2.22	1NOS = 5.62 SQ.MT.
TOILET	1.90	X	2.25	1NOS = 4.28 SQ.MT.
TOILET	1.20	X	1.20	1NOS = 1.44 SQ.MT.
TOILET	1.90	X	1.50	1NOS = 2.85 SQ.MT.
PASSAGE	1.50	X	1.50	1NOS = 2.25 SQ.MT.
PASSAGE	1.97	X	1.50	1NOS = 2.96 SQ.MT.
DOOR JAMB	1.20	X	0.23	2NOS = 0.55 SQ.MT.
DOOR JAMB	1.06	X	0.15	6NOS = 0.95 SQ.MT.
DOOR JAMB	1.05	X	0.23	1NOS = 0.24 SQ.MT.
DOOR JAMB	1.27	X	0.15	1NOS = 0.19 SQ.MT.
DOOR JAMB	1.27	X	0.23	1NOS = 0.29 SQ.MT.
DOOR JAMB	0.15	X	0.90	1NOS = 0.14 SQ.MT.
DOOR JAMB	2.82	X	0.60	1NOS = 1.69 SQ.MT.
DOOR JAMB	0.15	X	0.75	1NOS = 0.11 SQ.MT.
SLIDING DOOR	5.56	X	0.23	1NOS = 1.28 SQ.MT.
GARDEN/DECK	10.09	X	0.75	1NOS = 7.57 SQ.MT.
GARDEN/DECK	10.31	X	3.44	1NOS = 35.47 SQ.MT.
TOTAL ADDITION				= 217.10 SQ.MT.

(17TH FLOOR) (FLAT NO:1701)(REHAB) DUPLEX LOWER LVL.				
LIVING/DINING	4.94	X	6.07	1NOS = 29.99 SQ.MT.
KITCHEN	2.23	X	4.30	1NOS = 9.59 SQ.MT.
KITCHEN	3.12	X	5.51	1NOS = 17.19 SQ.MT.
DRY BALC.	1.48	X	0.08	1NOS = 0.11 SQ.MT.
DRY BALC.	2.55	X	1.72	1NOS = 4.39 SQ.MT.
SER. ROOM	2.20	X	1.72	1NOS = 3.78 SQ.MT.
SER. TOILET	1.15	X	1.72	1NOS = 1.98 SQ.MT.
BED ROOM	4.63	X	3.67	1NOS = 16.99 SQ.MT.
BED ROOM	1.96	X	2.22	1NOS = 4.33 SQ.MT.
BED ROOM	3.57	X	3.67	1NOS = 13.10 SQ.MT.
BED ROOM	4.03	X	6.46	1NOS = 26.03 SQ.MT.
BED ROOM	4.52	X	2.63	1NOS = 11.89 SQ.MT.
TOILET	1.20	X	1.43	1NOS = 1.72 SQ.MT.
TOILET	1.05	X	2.31	1NOS = 2.45 SQ.MT.
STORE RM.	2.15	X	1.27	1NOS = 2.73 SQ.MT.
STORE RM.	1.02	X	0.83	1NOS = 0.85 SQ.MT.
TOILET	2.23	X	2.10	1NOS = 4.68 SQ.MT.
TOILET	1.50	X	3.67	1NOS = 5.51 SQ.MT.
TOILET	2.53	X	2.22	1NOS = 5.62 SQ.MT.
PASSAGE	1.50	X	0.03	1NOS = 0.50 SQ.MT.
PASSAGE	1.70	X	1.40	1NOS = 2.38 SQ.MT.
INT. STAIR	2.92	X	1.28	1NOS = 3.74 SQ.MT.
INT. STAIR	4.50	X	1.43	1NOS = 6.44 SQ.MT.
DOOR JAMB	1.20	X	0.23	1NOS = 0.28 SQ.MT.
DOOR JAMB	1.06	X	0.15	5NOS = 0.79 SQ.MT.
DOOR JAMB	1.05	X	0.23	2NOS = 0.48 SQ.MT.
DOOR JAMB	1.27	X	0.15	1NOS = 0.20 SQ.MT.
DOOR JAMB	1.20	X	0.15	2NOS = 0.36 SQ.MT.
DOOR JAMB	0.82	X	0.15	2NOS = 0.25 SQ.MT.
DOOR JAMB	1.90	X	0.15	1NOS = 0.15 SQ.MT.
TOTAL ADDITION				= 182.55 SQ.MT.


(18TH FLOOR) (FLAT NO:1801)(REHAB) DUPLEX UPPER LVL.				
LIVING/DINING	4.94	X	6.07	1NOS = 30.00 SQ.MT.
LIVING/DINING	3.73	X	4.30	1NOS = 16.04 SQ.MT.
BED ROOM	4.63	X	3.67	1NOS = 17.00 SQ.MT.
BED ROOM	1.96	X	2.22	1NOS = 4.33 SQ.MT.
BED ROOM	4.09	X	6.12	1NOS = 25.03 SQ.MT.
ROOM	4.03	X	1.92	1NOS = 7.74 SQ.MT.
ROOM	3.39	X	3.64	1NOS = 12.34 SQ.MT.
TOILET	0.70	X	1.96	1NOS = 1.37 SQ.MT.
TOILET	4.52	X	2.14	1NOS = 9.67 SQ.MT.
TOILET	3.39	X	0.83	1NOS = 2.81 SQ.MT.
TOILET	2.97	X	1.72	1NOS = 5.11 SQ.MT.
TOILET	2.03	X	1.72	1NOS = 3.49 SQ.MT.
TOILET	2.53	X	2.22	1NOS = 5.62 SQ.MT.
BED ROOM	3.12	X	5.51	1NOS = 17.20 SQ.MT.
PASSAGE	0.90	X	1.95	1NOS = 1.76 SQ.MT.
PASSAGE	1.70	X	1.40	1NOS = 2.38 SQ.MT.
SLIDING DOOR	4.30	X	0.23	1NOS = 1.00 SQ.MT.
SLIDING DOOR	4.09	X	0.23	1NOS = 0.94 SQ.MT.
SLIDING DOOR	4.94	X	0.23	1NOS = 1.14 SQ.MT.
SLIDING DOOR	2.95	X	0.23	1NOS = 0.68 SQ.MT.
GARDEN/DECK	10.31	X	4.19	1NOS = 43.20 SQ.MT.
GARDEN/DECK	5.40	X	0.90	1NOS = 4.86 SQ.MT.
PLANTER	4.16	X	0.90	1NOS = 3.74 SQ.MT.
DOOR JAMB	1.20	X	0.23	1NOS = 0.28 SQ.MT.
DOOR JAMB	1.05	X	0.15	5NOS = 0.79 SQ.MT.
DOOR JAMB	1.05	X	0.23	2NOS = 0.48 SQ.MT.
DOOR JAMB	0.79	X	0.15	2NOS = 0.24 SQ.MT.
DOOR JAMB	1.27	X	0.15	1NOS = 0.20 SQ.MT.
TOTAL ADDITION				= 219.51 SQ.MT.
TOTAL ADDITION CARPET AREA OF DPX				= 402.06 SQ.MT. (182.55+219.51)

17TH & 18TH FLOOR STAIRCASE, LIFT, LIFT LOBBY AREA DIAGRAM & CAL.

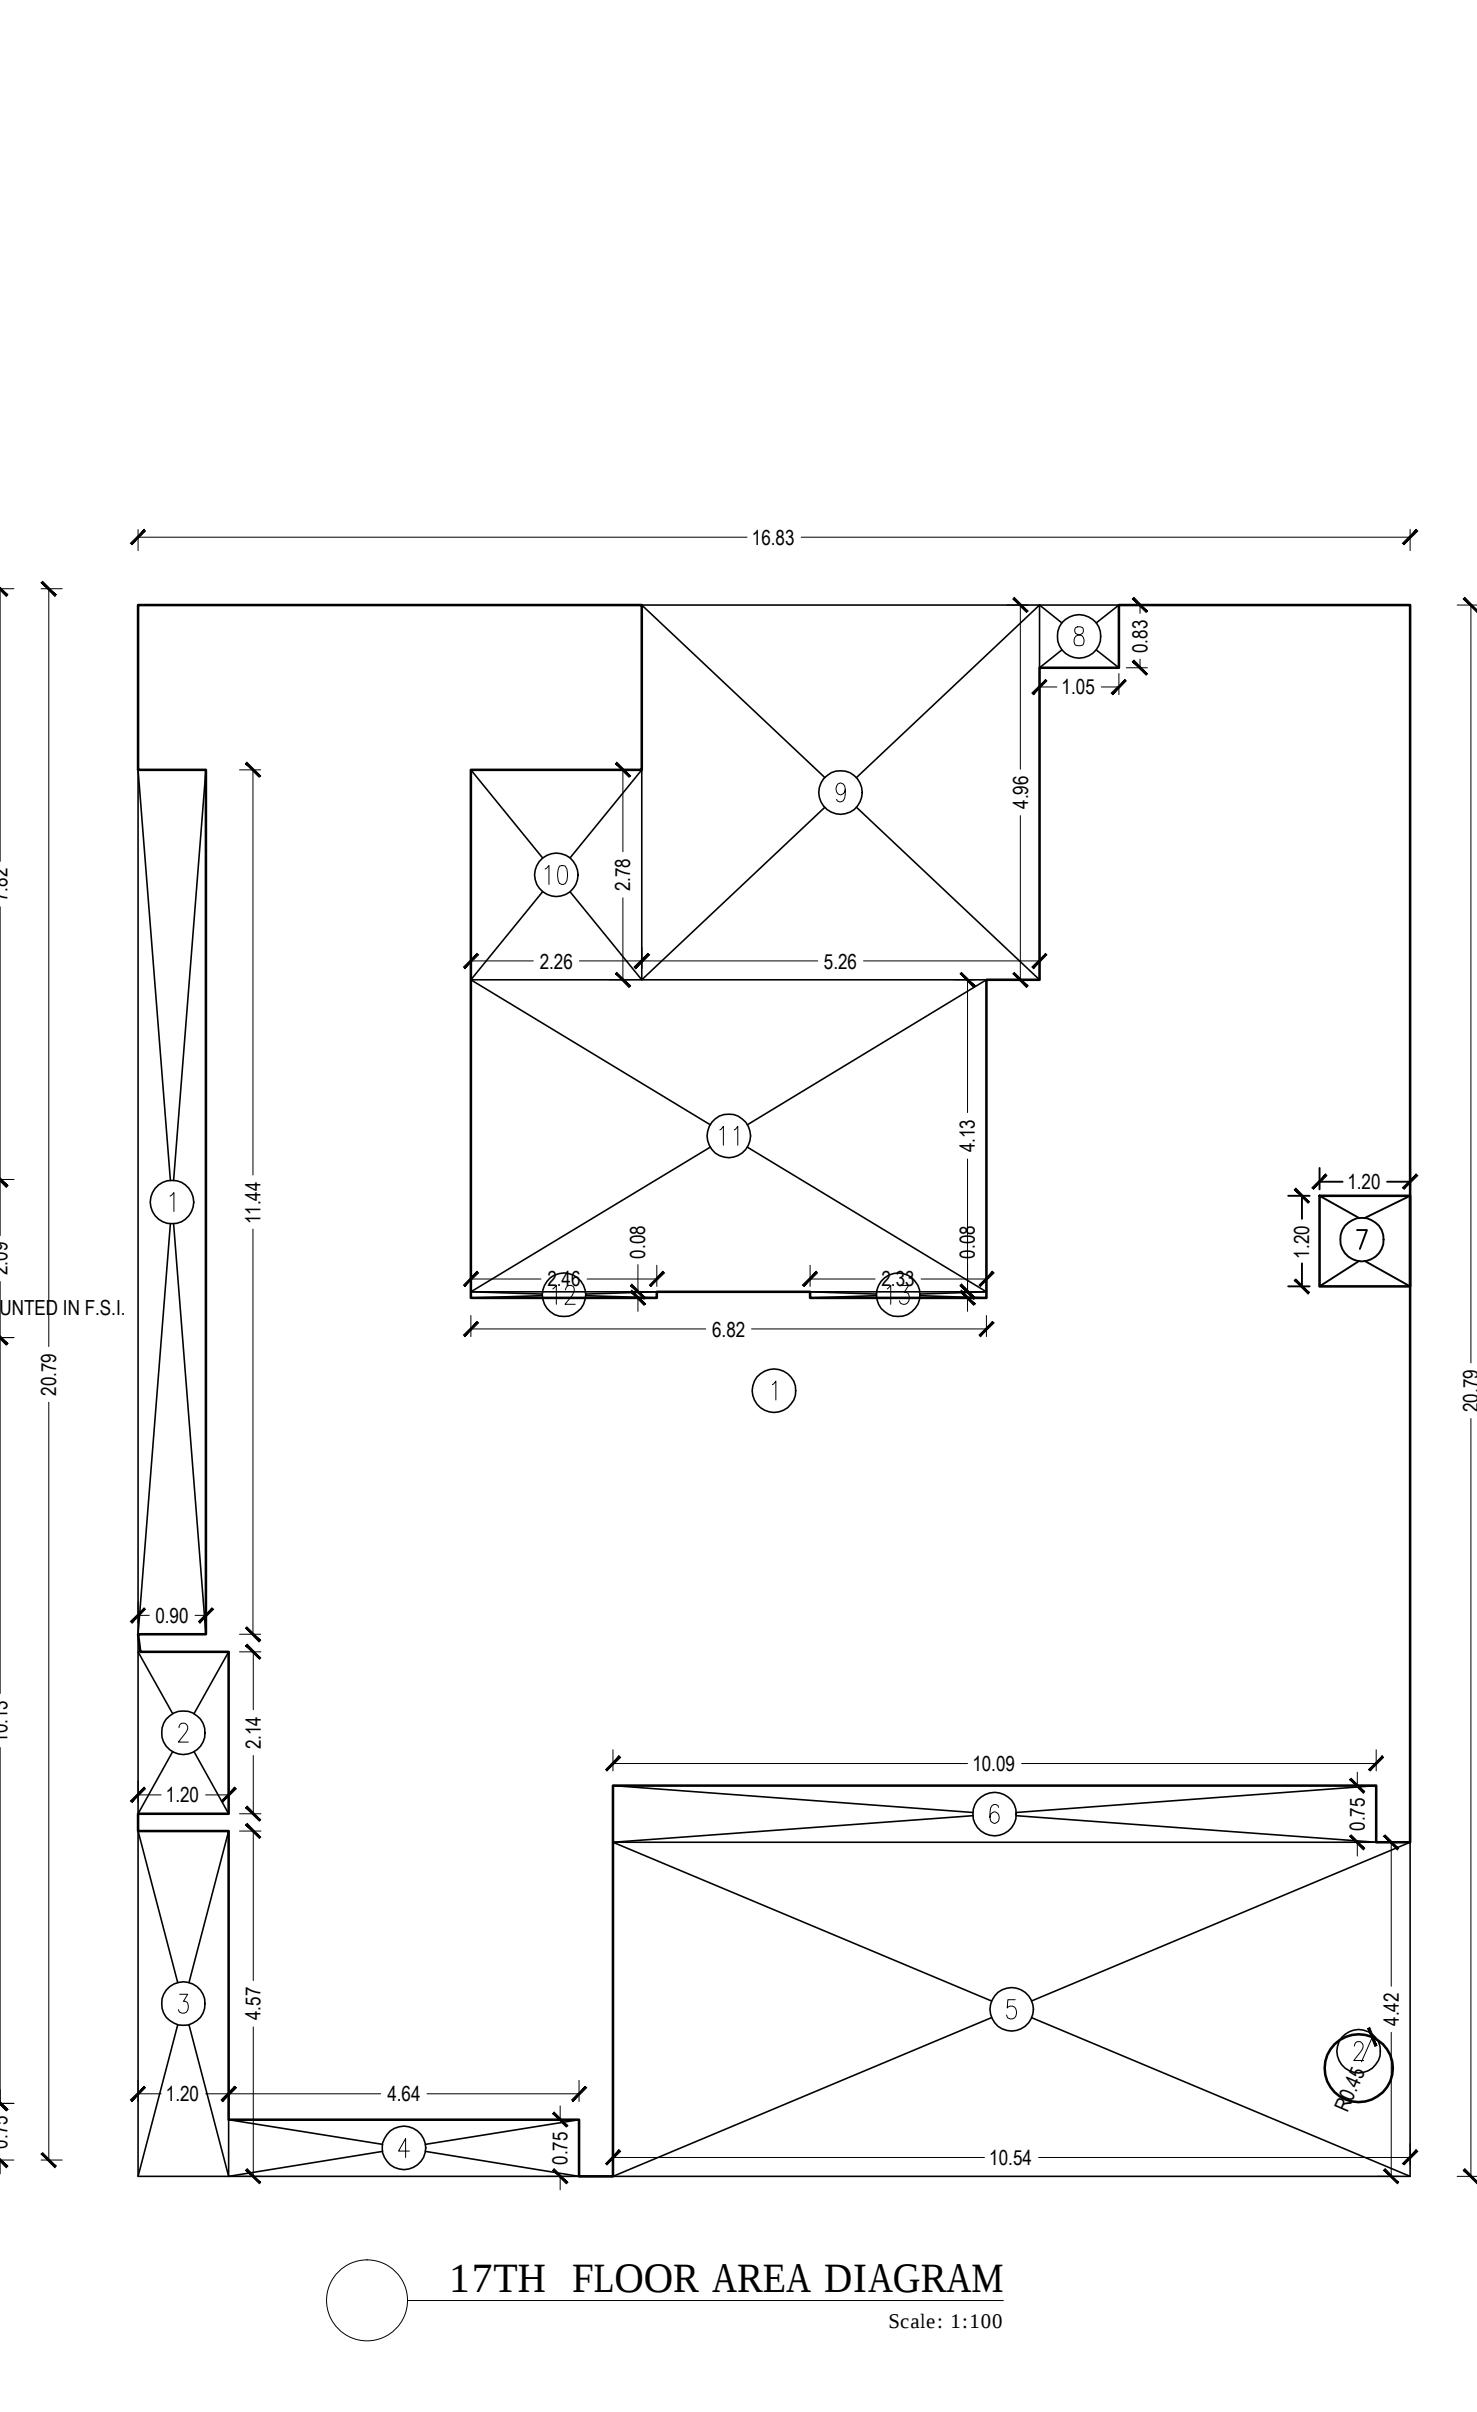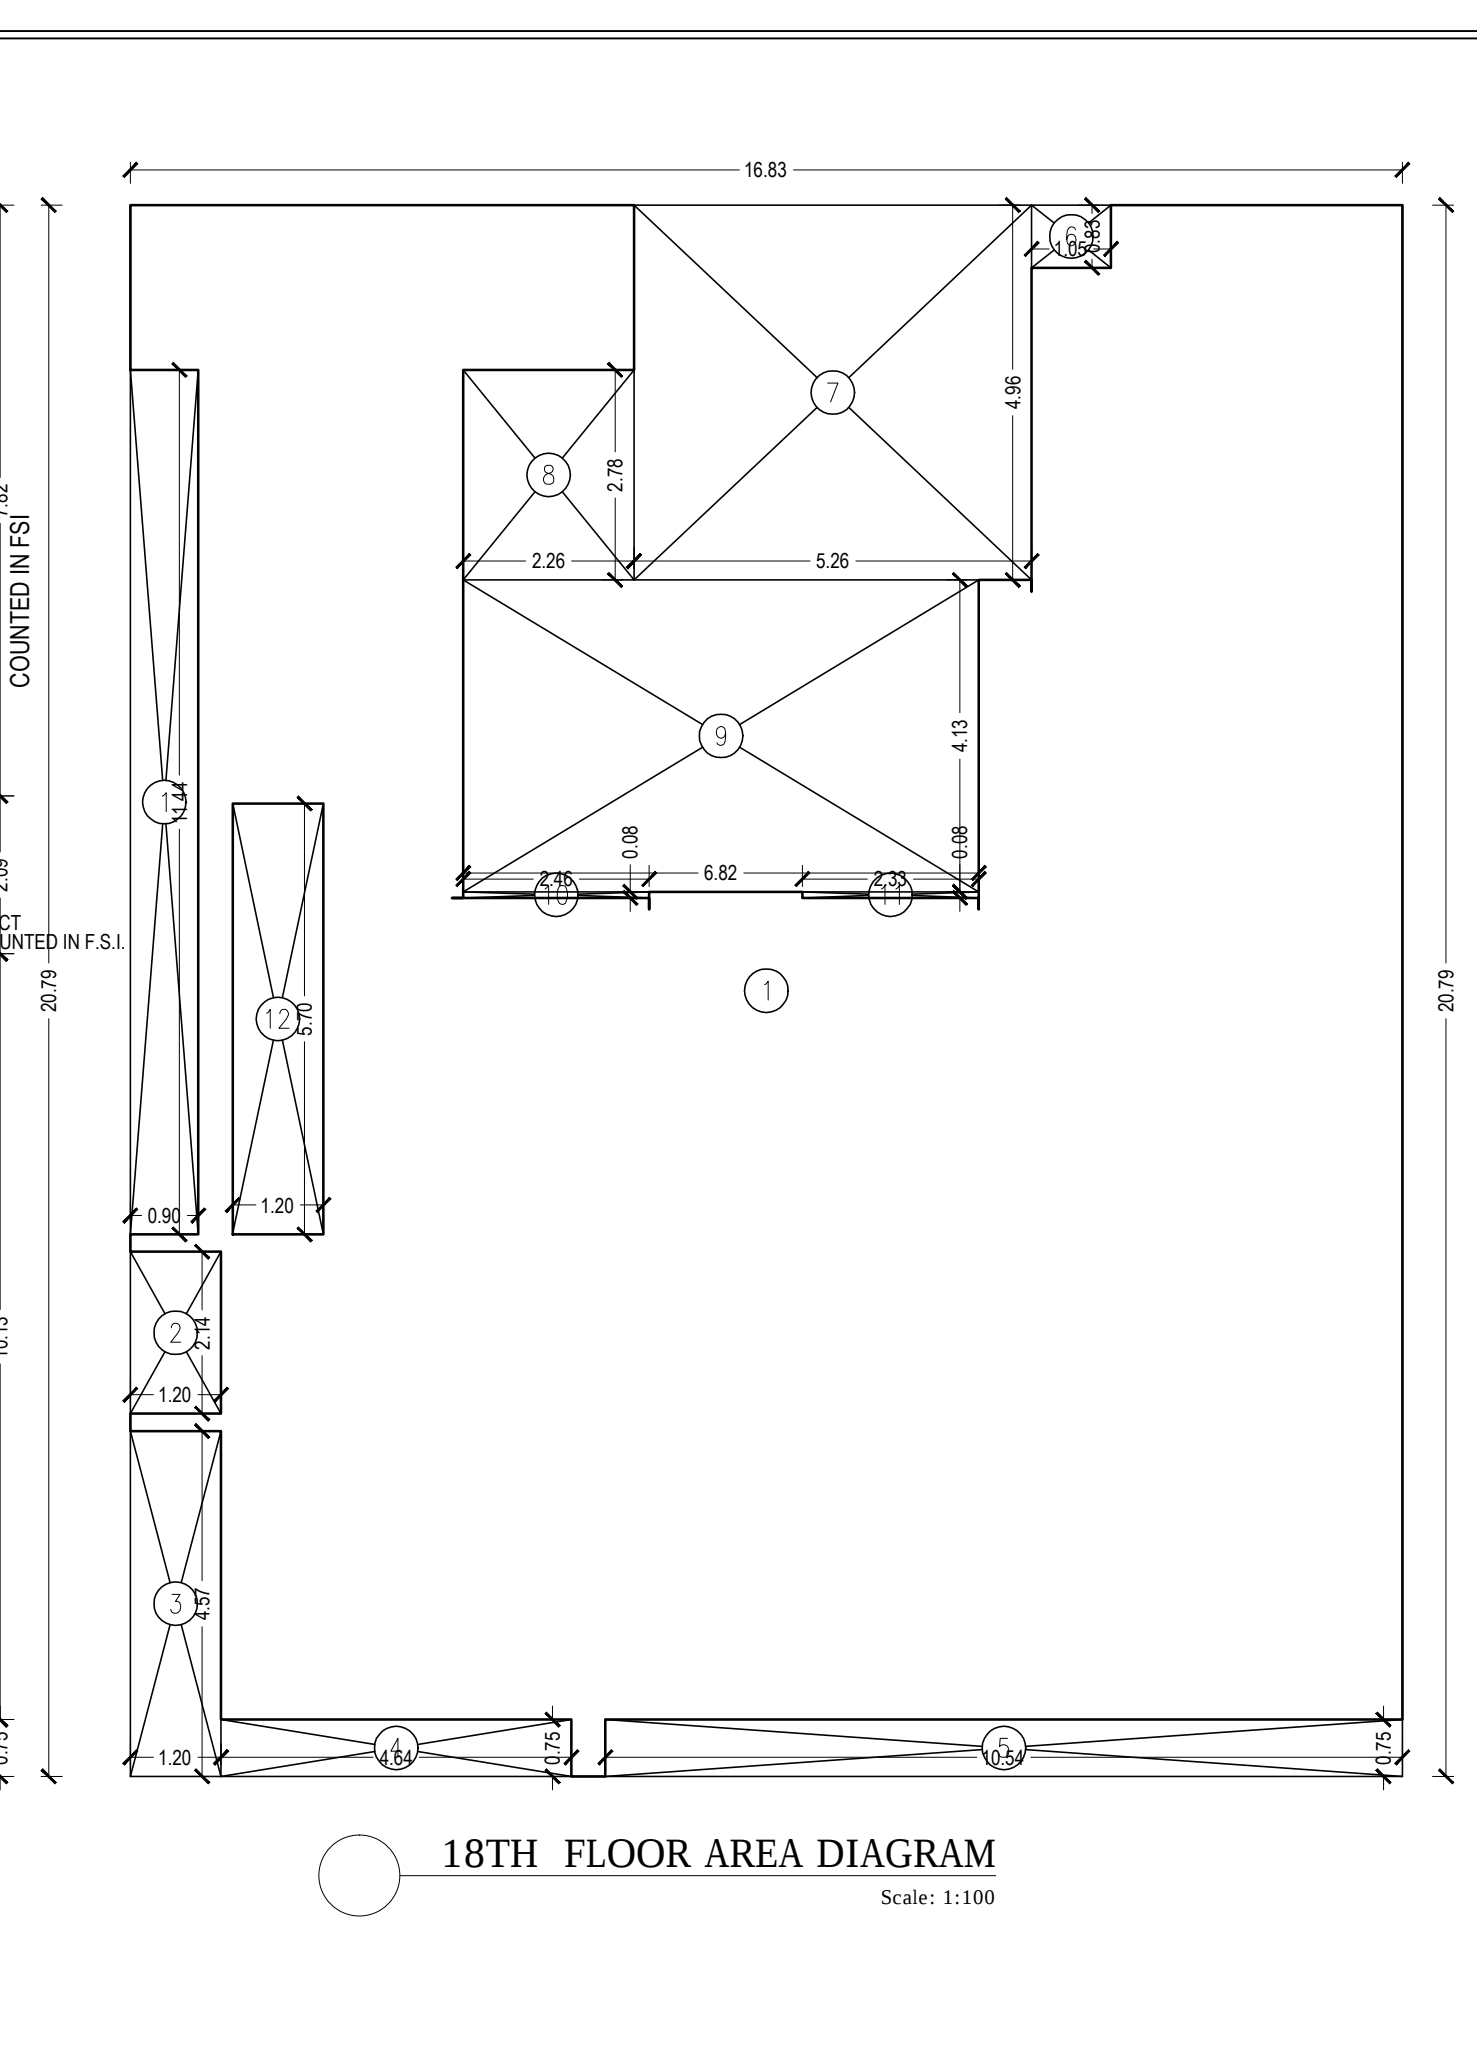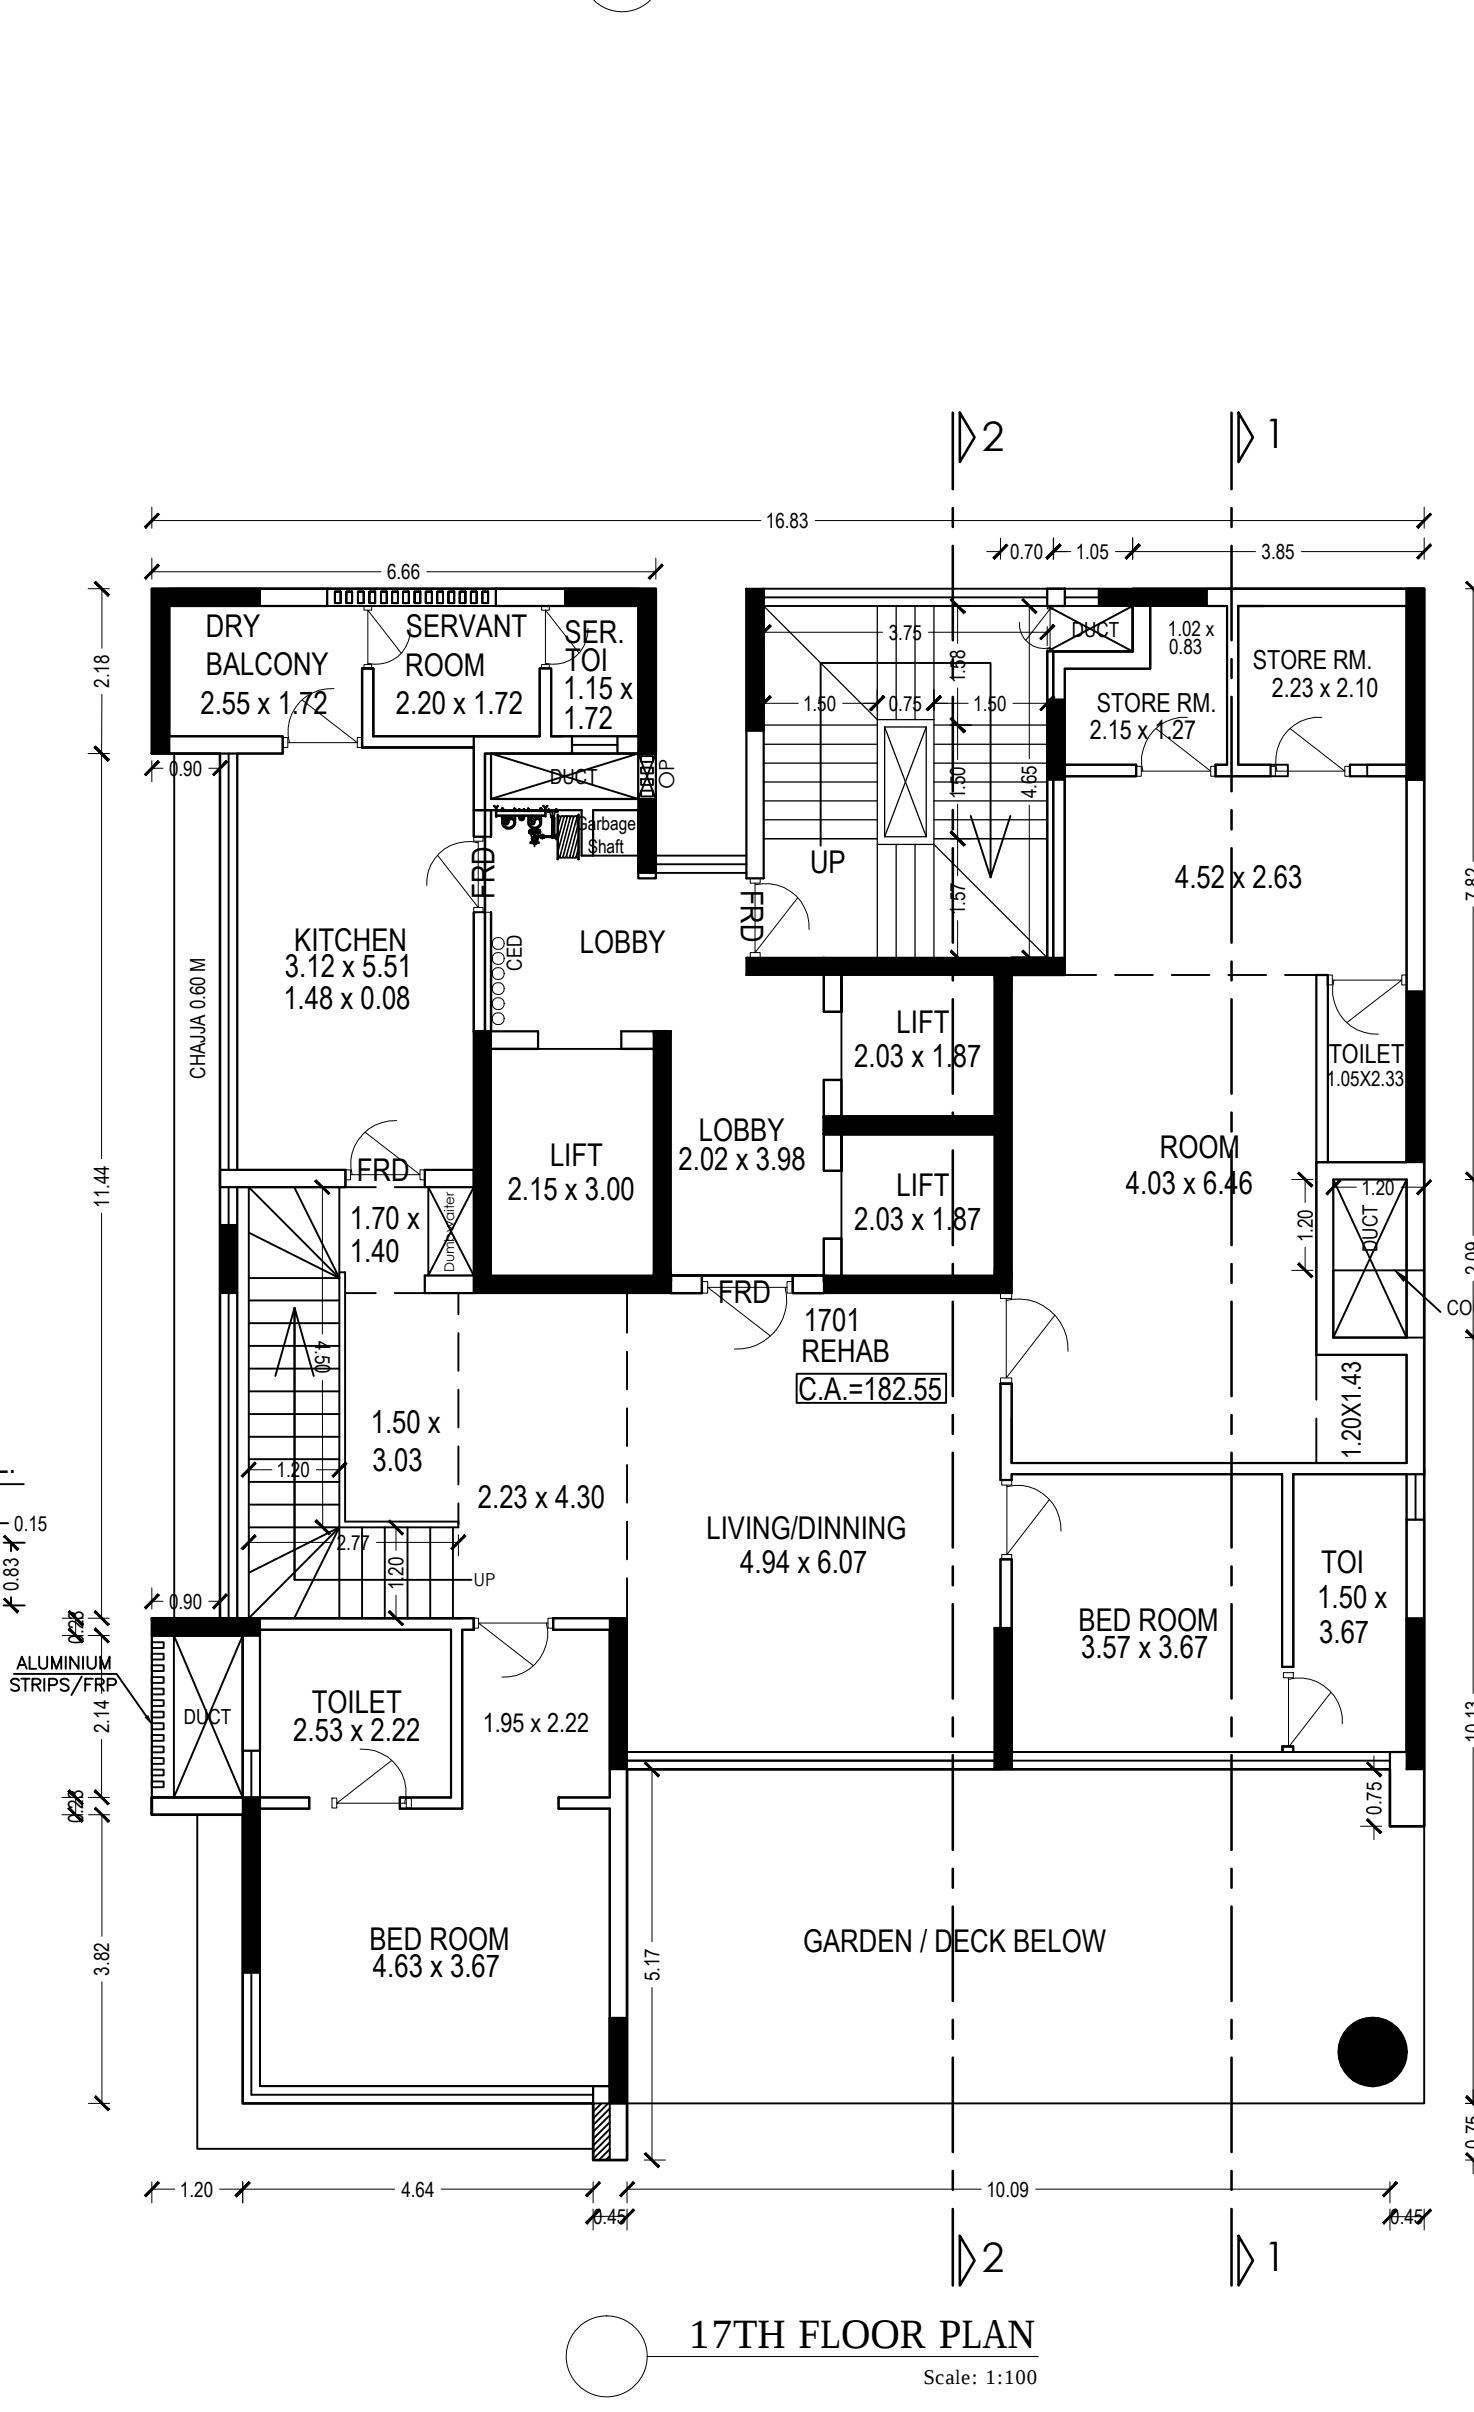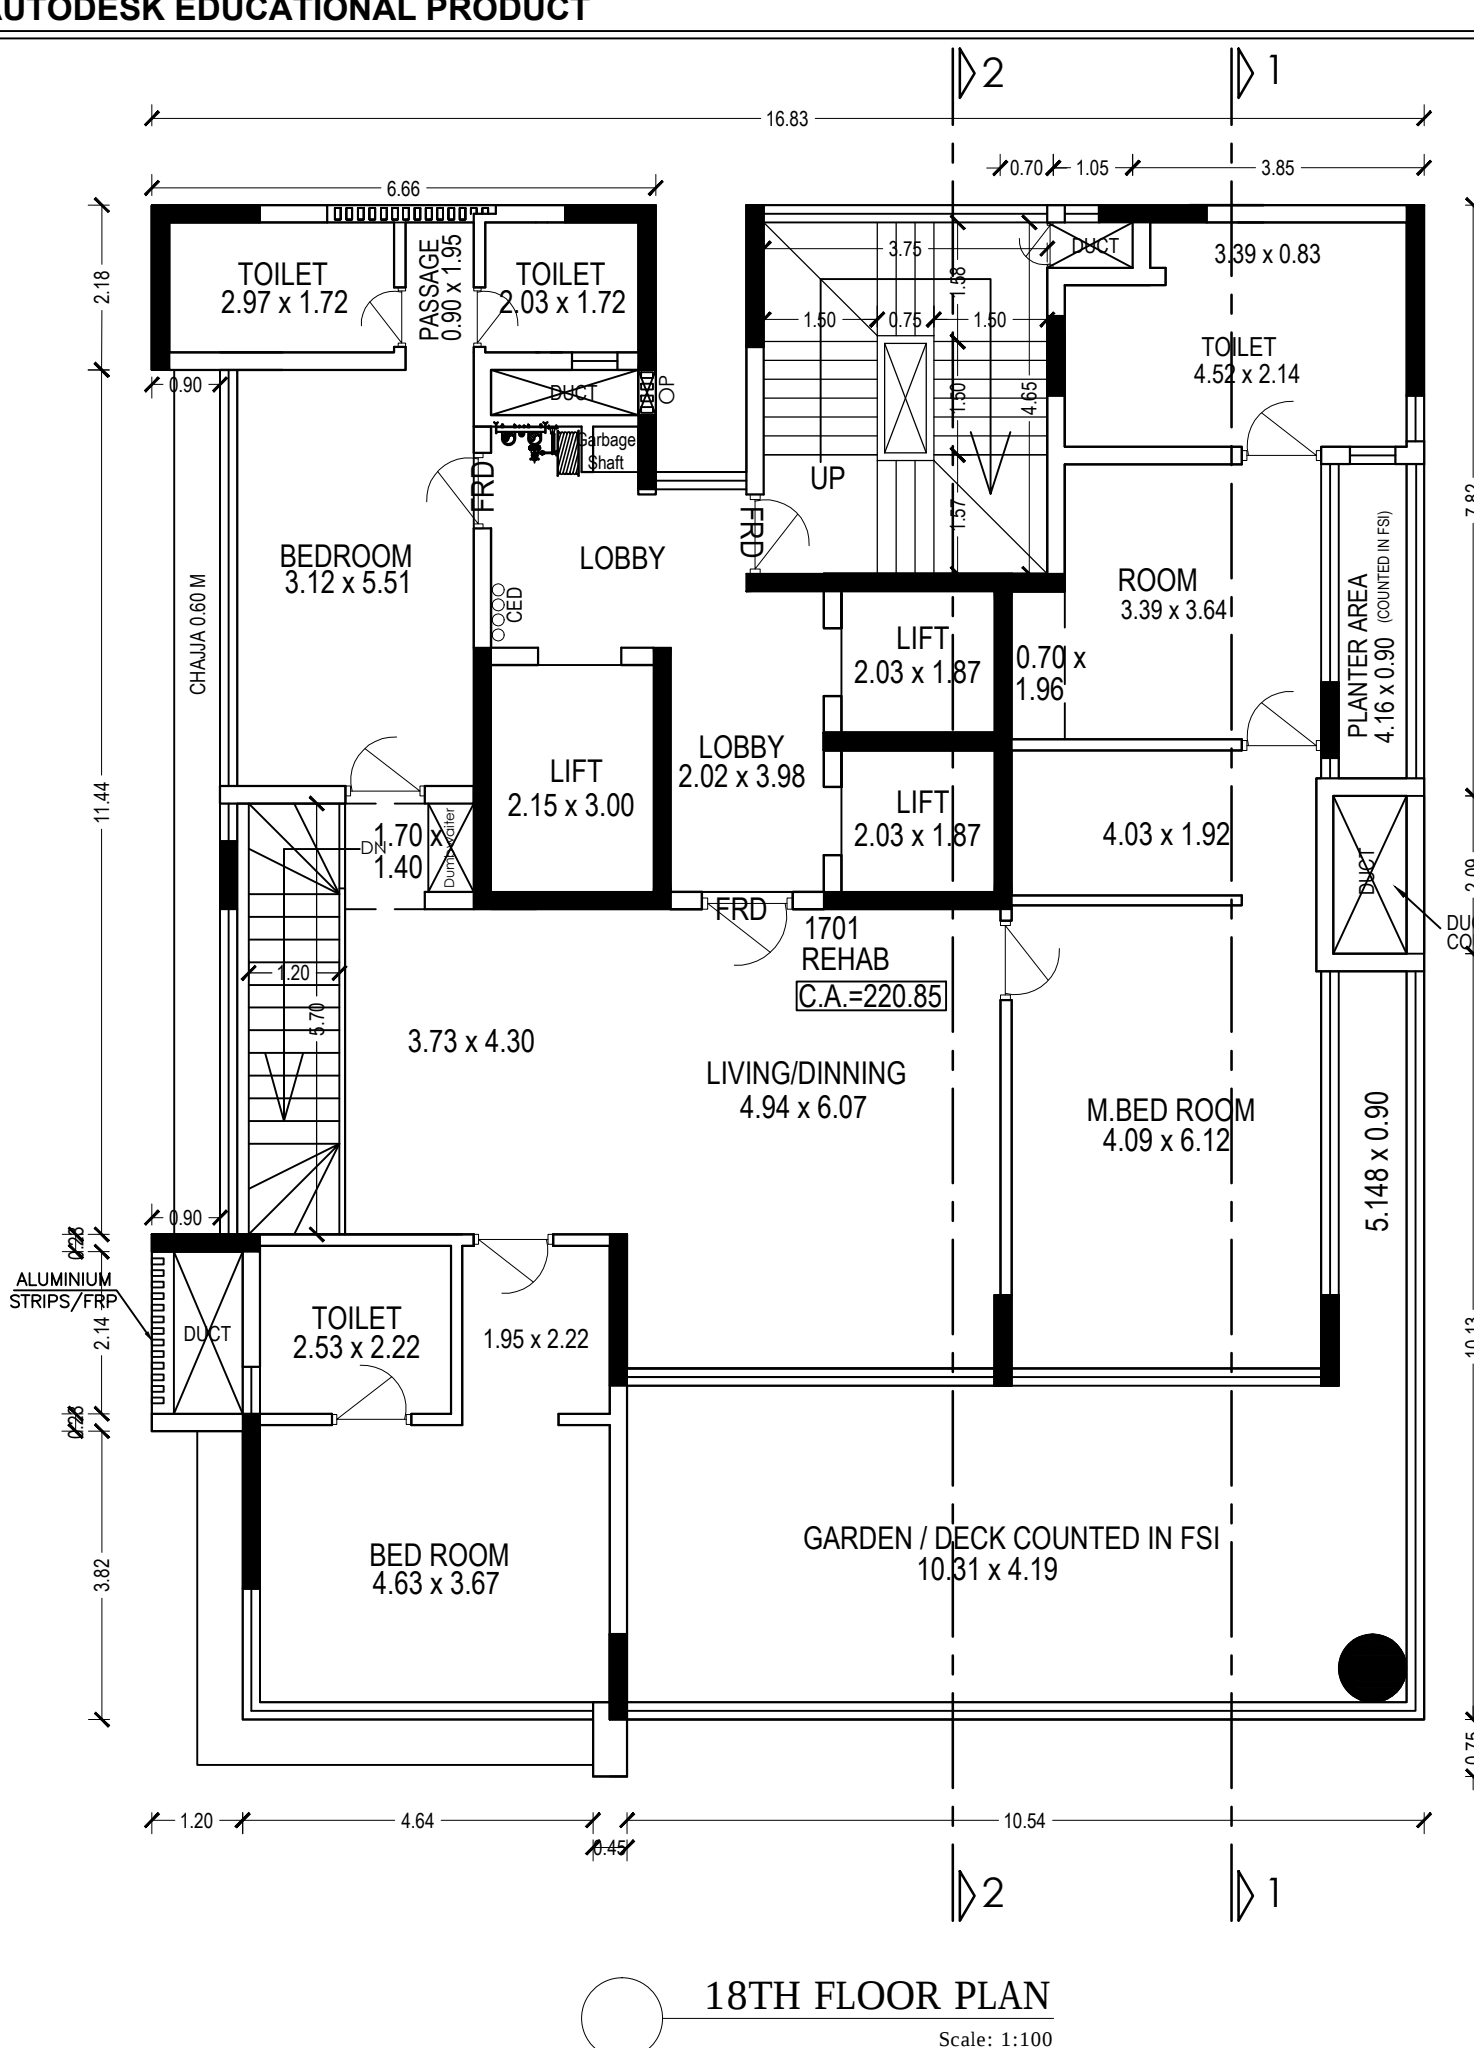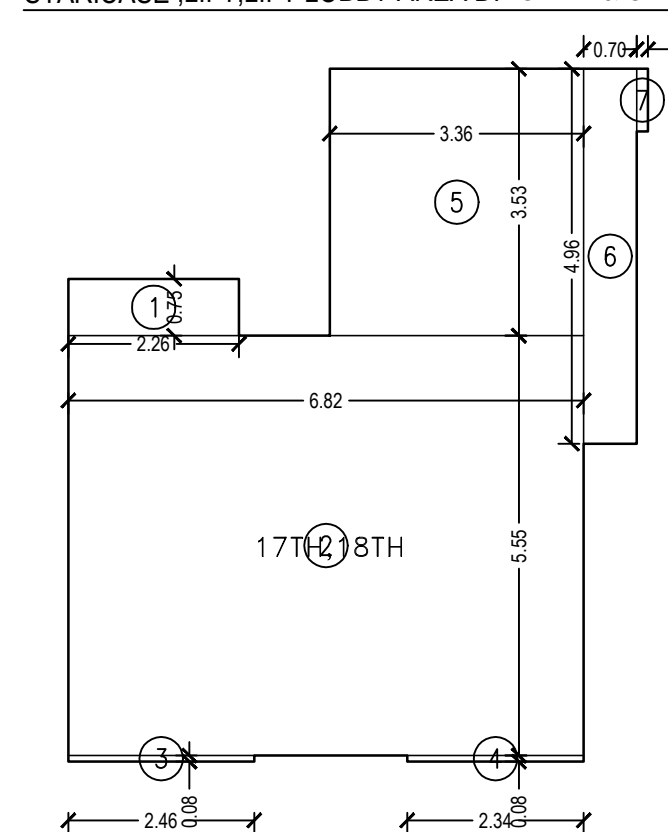

BUILT UP AREA CALCULATION				
18 TH FLOOR DPX (UPPER LEVEL)				
1	16.83	X	20.79	X 1NO = 349.90 SQ.MT.
TOTAL ADDITION				= 349.90 SQ.MT. X

DEDUCTIONS				
1	0.90	X	11.44	X 1NO = 10.30 SQ.MT.
2	1.20	X	2.14	X 1NO = 2.57 SQ.MT.
3	1.20	X	4.57	X 1NO = 5.48 SQ.MT.
4	4.64	X	0.75	X 1NO = 3.48 SQ.MT.
5	10.54	X	0.75	X 1NO = 7.91 SQ.MT.
6	1.05	X	0.83	X 1NO = 0.87 SQ.MT.
7	5.26	X	4.96	X 1NO = 26.09 SQ.MT.
8	2.26	X	2.78	X 1NO = 6.28 SQ.MT.
9	6.82	X	4.13	X 1NO = 28.17 SQ.MT.
10	2.46	X	0.08	X 1NO = 0.20 SQ.MT.
11	2.34	X	0.08	X 1NO = 0.19 SQ.MT.
12	1.20	X	5.70	X 1NO = 6.84 SQ.MT.
TOTAL DEDUCTION				= 98.38 SQ.MT. Y1
TOTAL BUILT UP AREA [X - Y1]				= 251.52 SQ.MT. X1

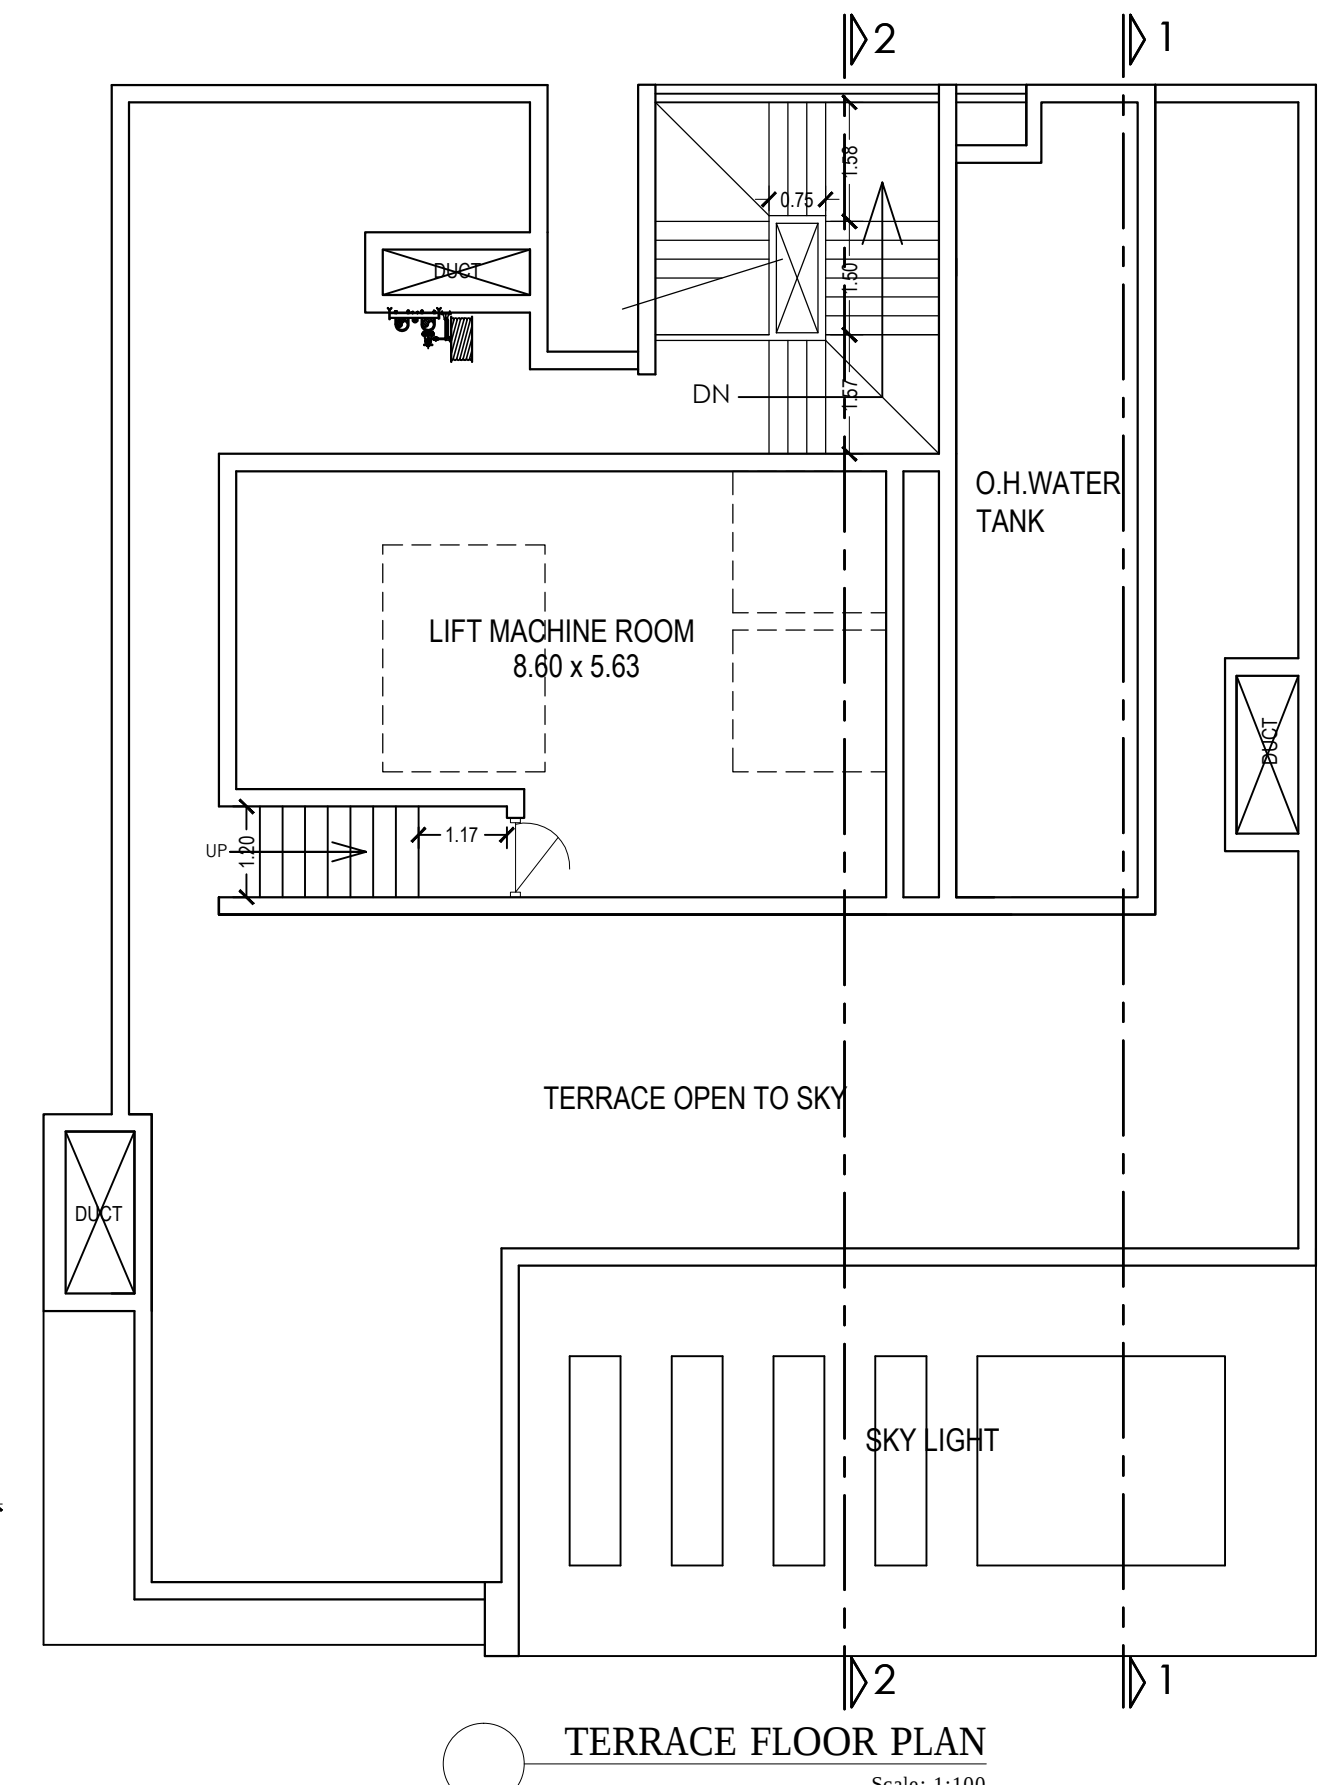

BUILT UP AREA CALCULATION				
17 TH FLOOR DPX (LOWER LEVEL)				
1	16.83	X	20.79	X 1NO = 349.90 SQ.MT.
2	3.14	X	0.45	X 1NO = 0.64 SQ.MT.
TOTAL ADDITION				= 350.54 SQ.MT. X

DEDUCTIONS				
1	0.90	X	11.44	X 1NO = 10.30 SQ.MT.
2	1.20	X	2.14	X 1NO = 2.57 SQ.MT.
3	1.20	X	4.57	X 1NO = 5.48 SQ.MT.
4	4.64	X	0.75	X 1NO = 3.48 SQ.MT.
5	10.54	X	0.75	X 1NO = 7.91 SQ.MT.
6	10.09	X	0.75	X 1NO = 7.57 SQ.MT.
7	1.20	X	1.20	X 1NO = 1.44 SQ.MT.
8	1.05	X	0.83	X 1NO = 0.87 SQ.MT.
9	5.26	X	4.96	X 1NO = 26.09 SQ.MT.
10	2.26	X	2.78	X 1NO = 6.28 SQ.MT.
11	6.82	X	4.13	X 1NO = 28.17 SQ.MT.
12	2.46	X	0.08	X 1NO = 0.20 SQ.MT.
13	2.34	X	0.08	X 1NO = 0.19 SQ.MT.
TOTAL DEDUCTION				= 139.23 SQ.MT. Y1
TOTAL BUILT UP AREA [X - Y1]				= 211.31 SQ.MT. X1

NOTE -
BOUNDARY OF THE PLOT BOUNDED BLACK
PROPOSED WORK SHOWN PINK
3' DENOTES BALCONY
AREA UNDER SET BACK SHOWN IN YELLOW
RECREATION SHOWN IN GREEN
AREA UNDER PROPOSED ROAD SHOWN IN BROWN
DIMENSIONS OF BALCONIES ARE OUTSIDE DIMENSIONS
DRAINAGE SHOWN IN YELLOW LINES

PROFORMA - B

CONTENT OF SHEET
14TH TO 18TH FLOOR PLAN & TERRACE PLAN, BUILT-UP AREA CALCULATION & BUILT-UP AREA DIAGRAM, CARPET AREA CALCULATION, REFUGEE AREA STATEMENT

DESCRIPTION OF PROPOSAL & PROPERTY
REDEVELOPMENT U/S 33(7) FOR PLOT ON C.S. NO. 425/10 OF MATUNGA DIVISION, PLOT NO. 86 OF DADAR MATUNGA NORTH ESTATE, TRAMBAK BHUVAN, ROAD NO 9, MATUNGA,

NAME OF OWNER SIGNATURE

LIFE Spaces Realty Pvt.Ltd.

NAME, ADDRESS OF ARCHITECT SIGNATURE

M.D.CHANGANI OF B.N.SHAH & ASSOCIATES
316, WADALA UDYO BHAVAN, NAGARON CROSS
R.D. WADALAEI, MUMBAI 400 031
+9122 24144465 info@studios.in

JOB NO. 0000 **DWG. NO.** 0000 **SCALE** 1:100 **DATE** 28/12/2016 **DRAWN BY** KALEEM **CHKD BY** AR. MILIND

CERTIFICATE OF AREA
NORTH
CERTIFIED THAT THE PLOT UNDER REFERENCE WAS NOT SURVEYED BY ME OR THE DIMENSIONS OF BUILDING, ETC. OF PLOT STATED ON PLAN ARE AS MEASURED ON SITE AND THE AREA IS WORKED OUT TALLIES WITH THE AREA STATED IN DOCUMENT OF W N S R I P T P A R E D O