




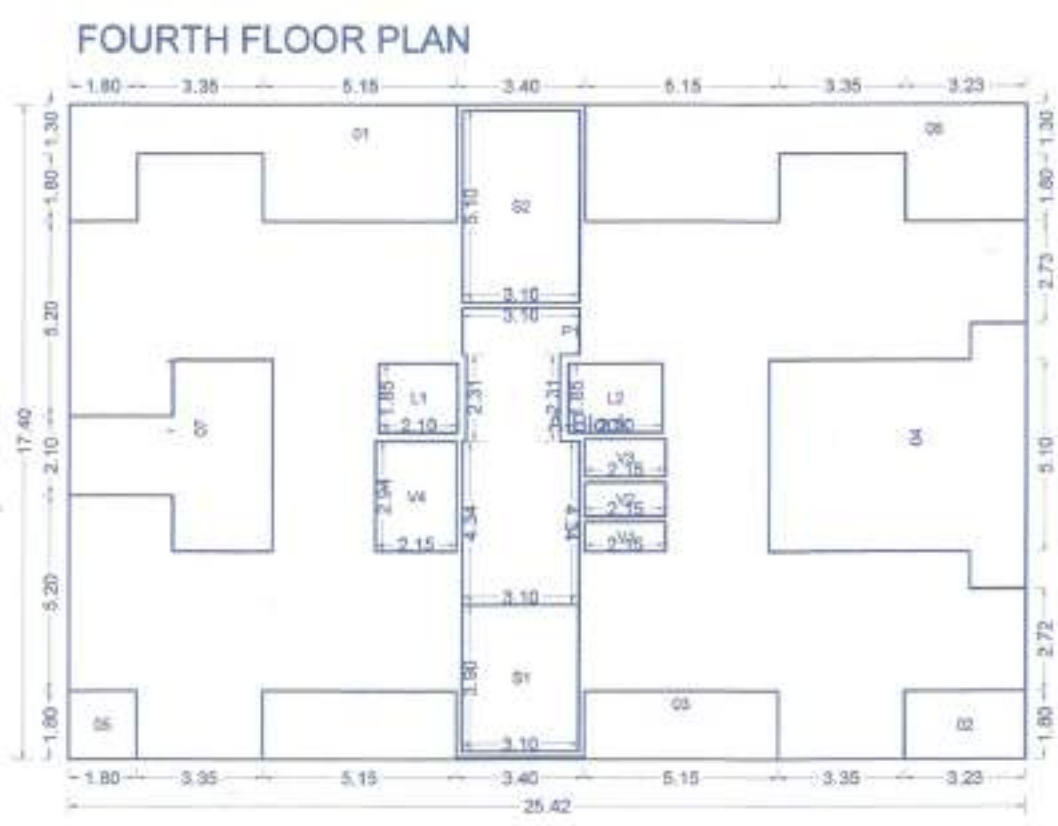


Polygon	Area
A-Block	442.39
01	25.90
02	5.80
03	18.71
04	37.74
05	3.24
06	30.32
07	19.29
L1	3.88
L2	4.63
P1	23.06
V1	1.72
V2	1.93
V3	2.15
V4	6.32
S1	12.09
S2	15.61
Total	229.80

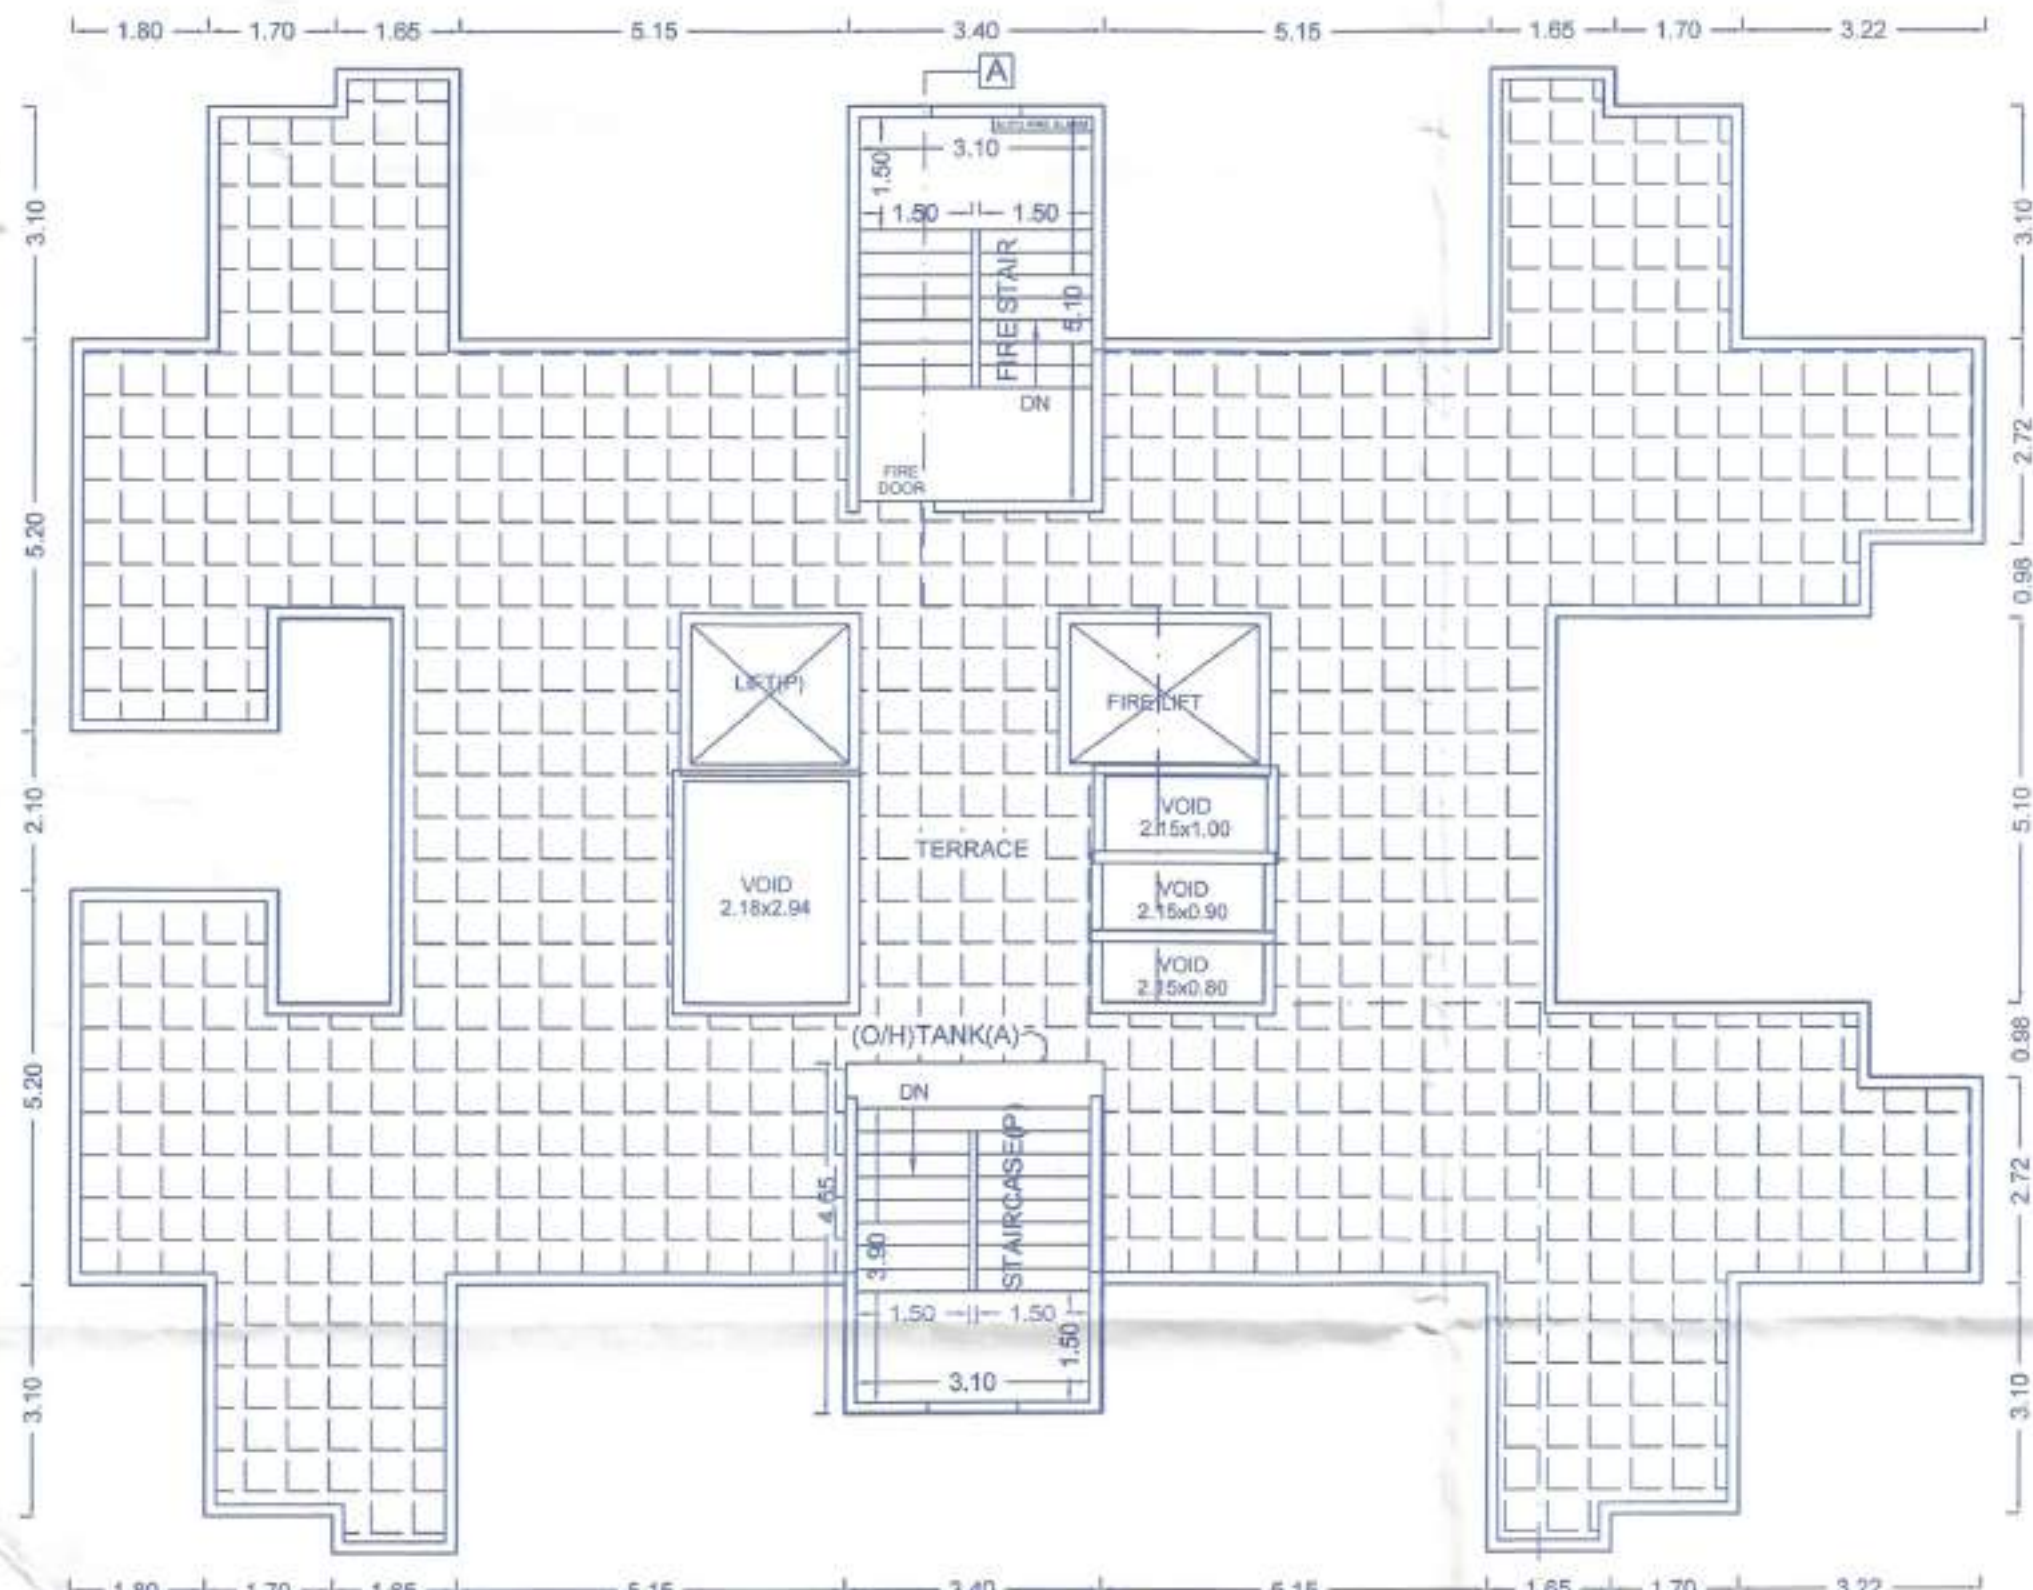

TERRACE FLOOR PLAN

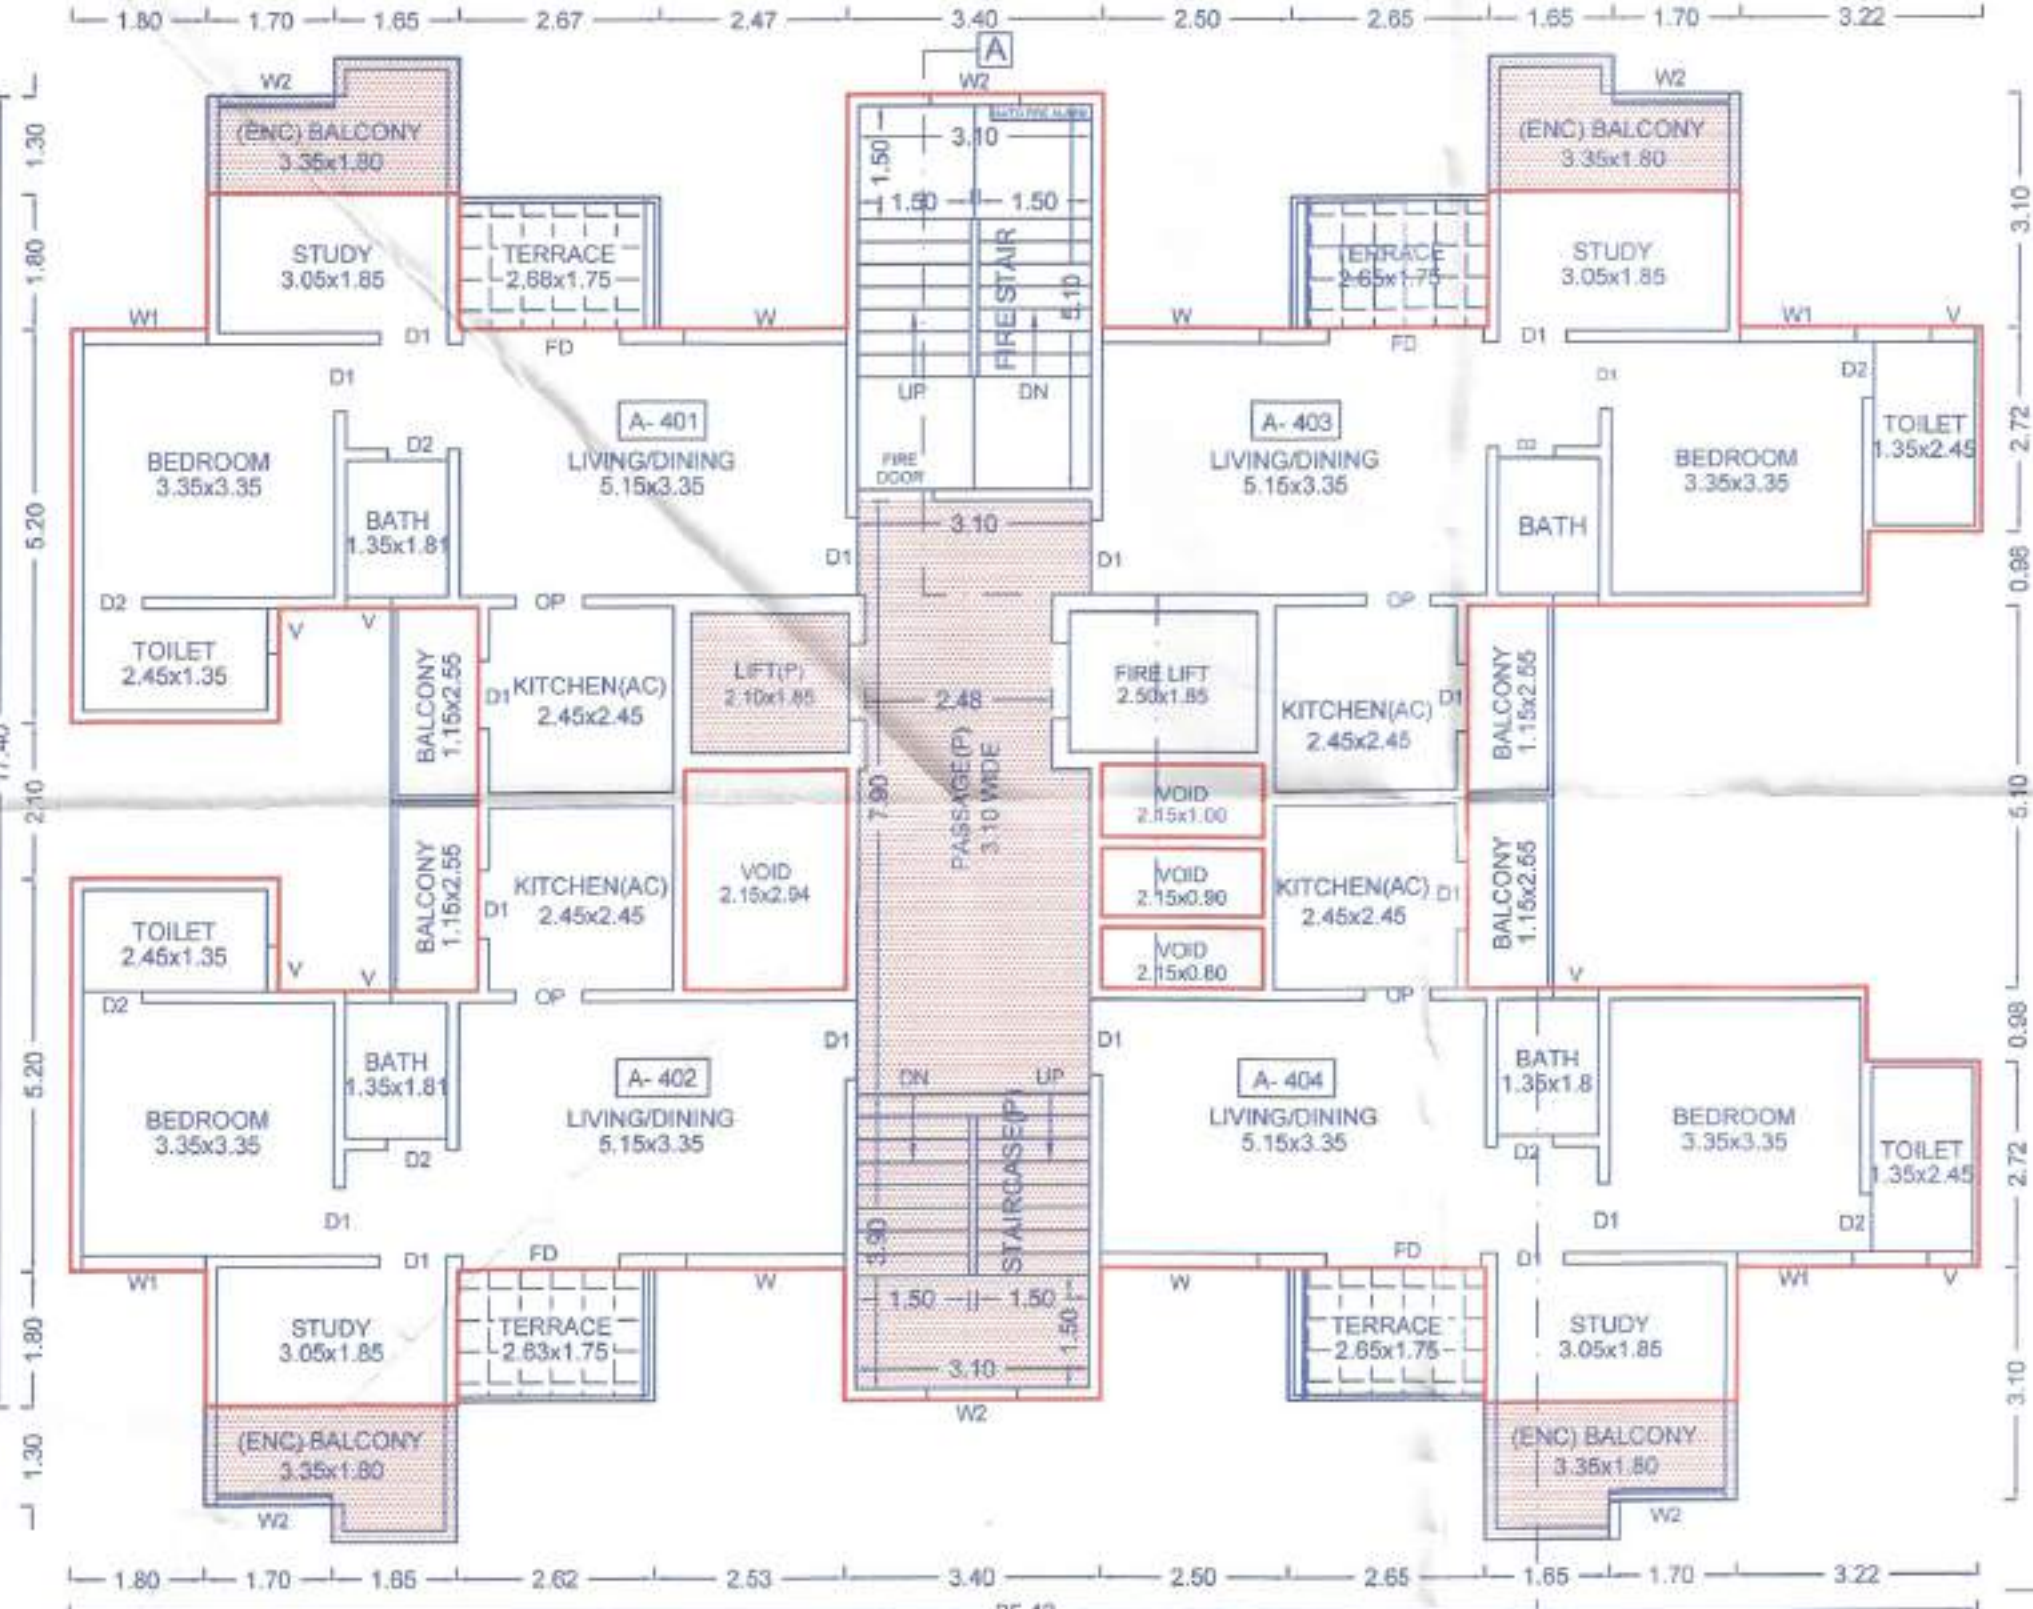

FOURTH FLOOR PLAN

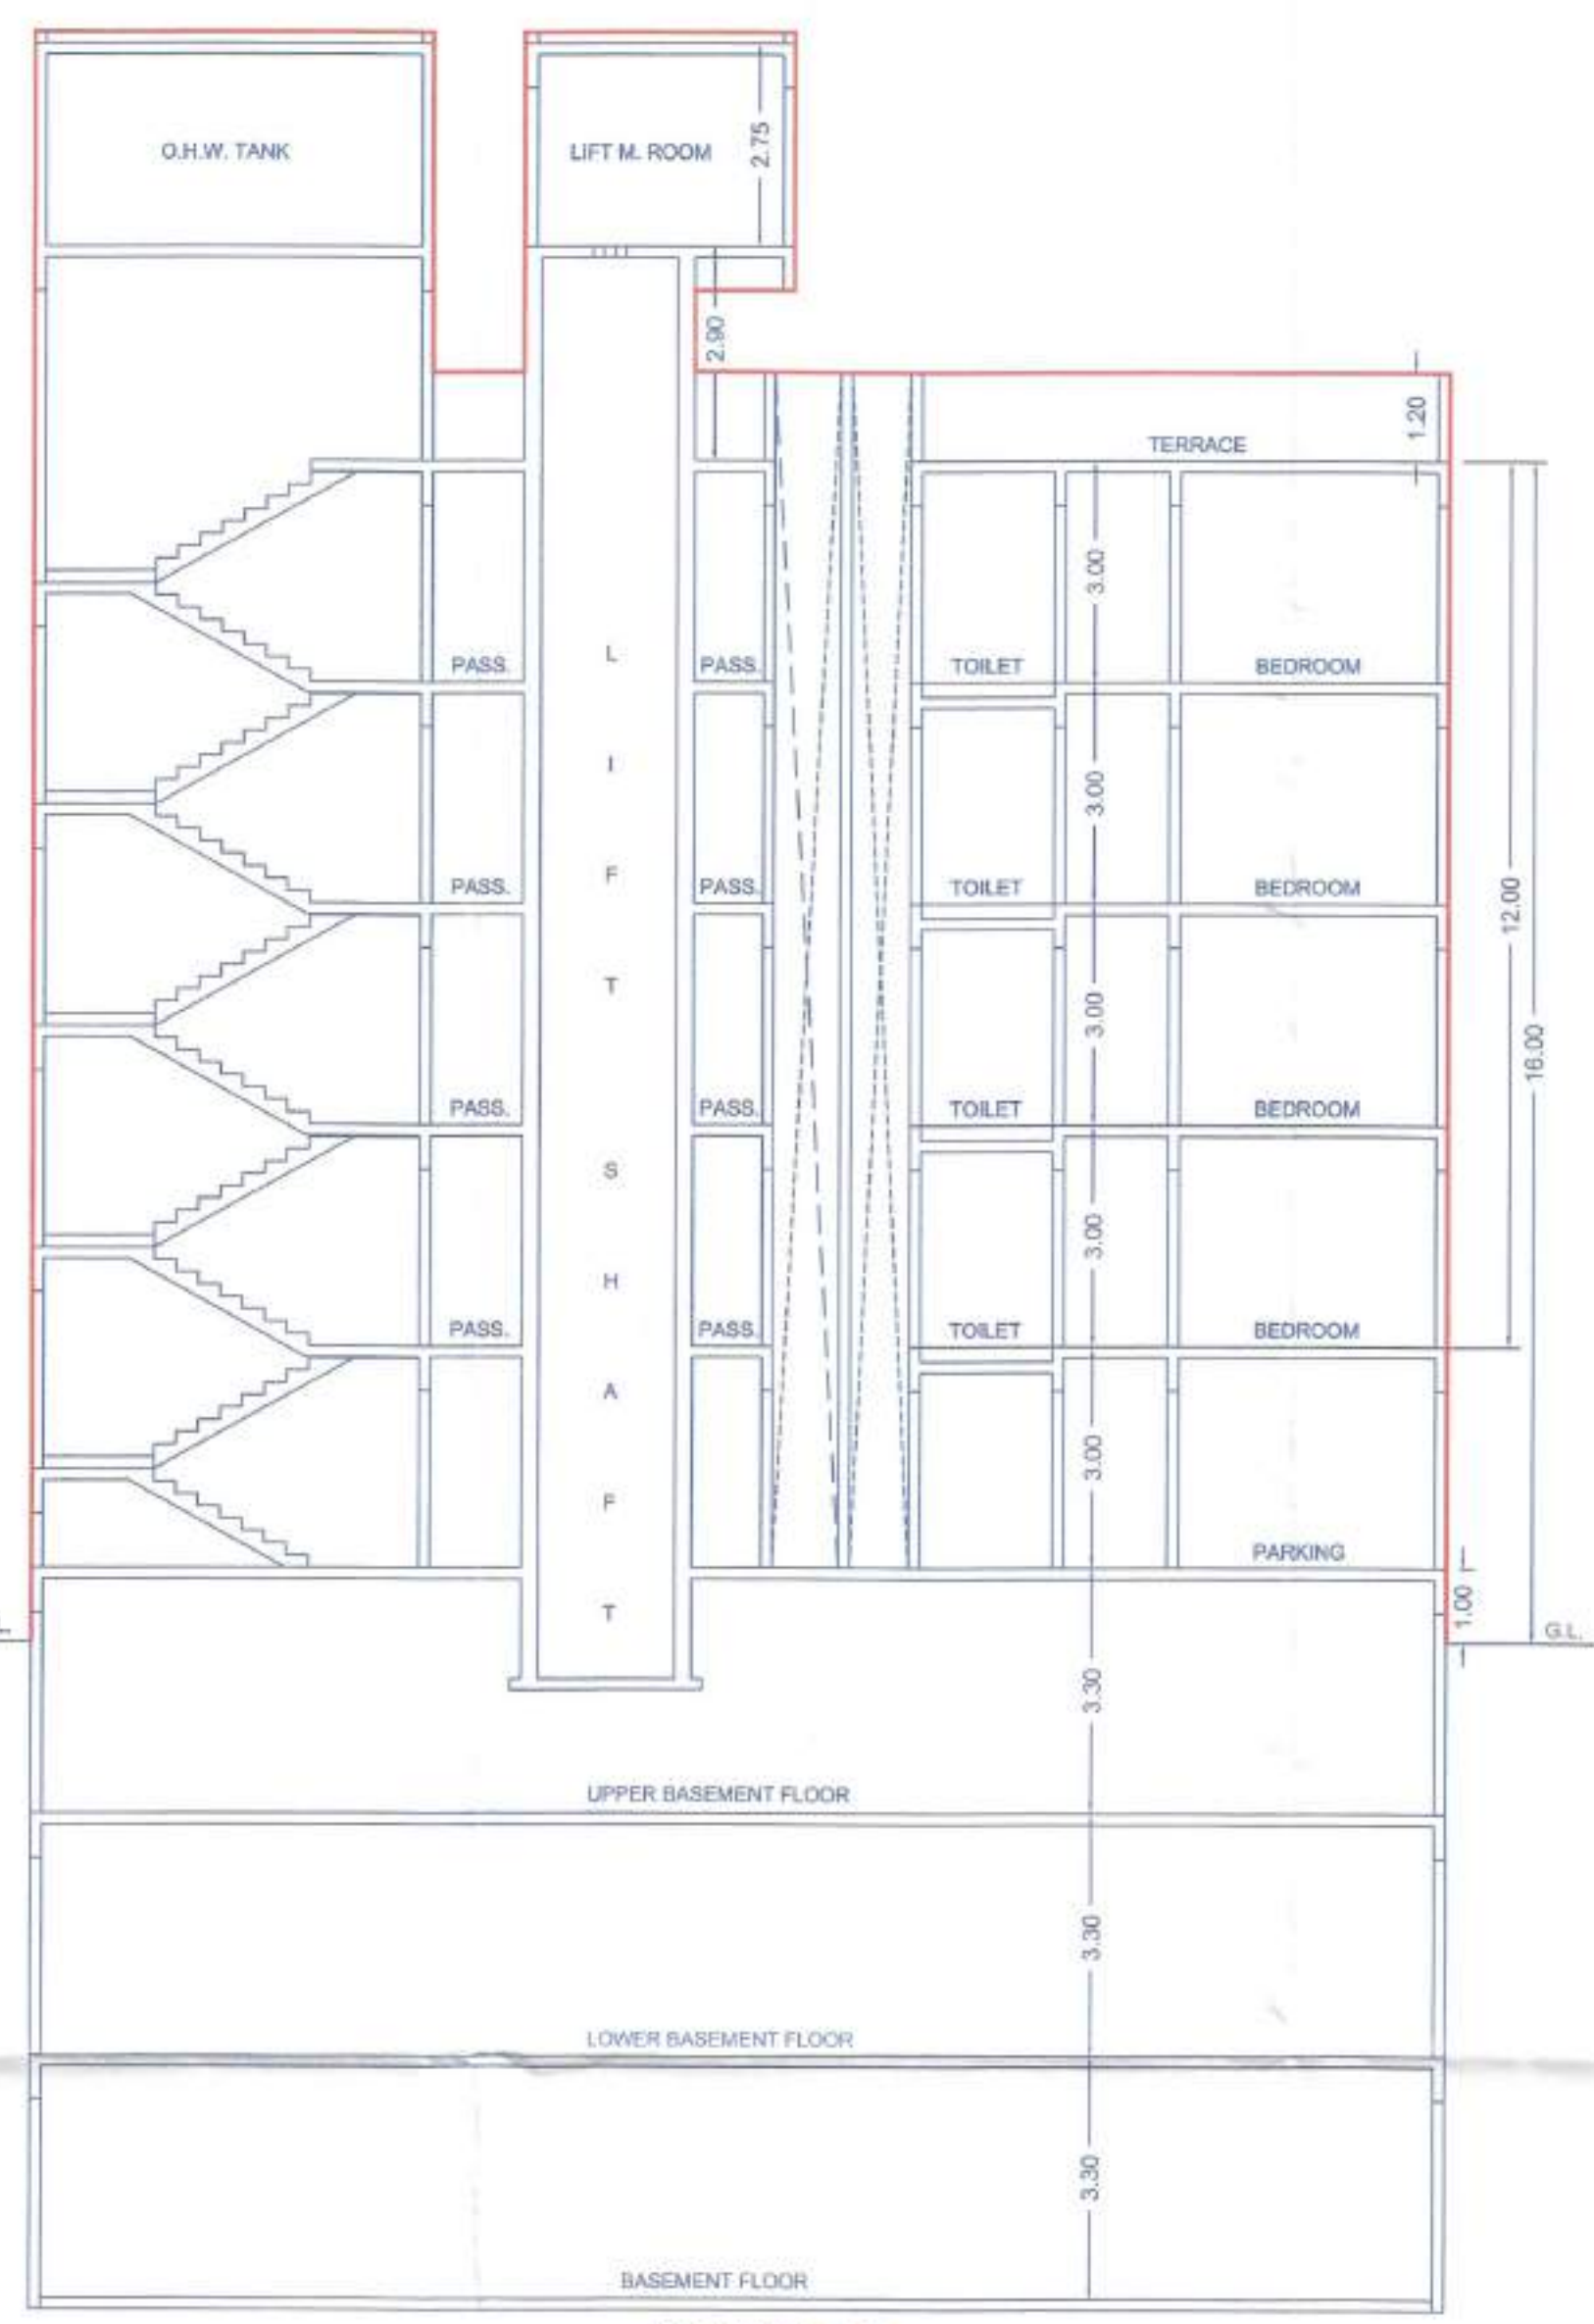

SECTION A-A



ELEVATION

STAMP OF APPROVAL BUILDING: A BUILDING

Sanctioned No. B.P. [Wakad] 220/2019
 Subject to conditions mentioned in the
 Office Order No.
 even dated 9/11/2019

Pimpri
 Date 3/11/2019

ESTD.
 11/19/1992

O. C. Signed by Joint City Engineer
 Joint City Engineer, Building Permission Dept.
 PCMC, Pimpri, Pune-18

OWNER'S NAME:		OWNER'S SIGN:	
M/S Envrant Developers Pvt.Ltd Through Director		[Signature]	
PROJECT:			
SURVEY NO:		s no 195/1, 196/3	
HISSA NO:		CTS NO:	
PLOT NO. REGULAR TRACK		SOC. NAME:	
FINAL PLOT NO. VILLAGE - WAKAD		PETH:	
ARCHITECT:			
SIDDHARTH S HARISCHANDRAKAR			
ARCHITECT'S SIGN:			
[Signature]			
JOB NO.	DRG.NO.	SCALE	DRAWN BY
INWARD NO.	DATE	29/07/2019	CHECKED BY
KEY NO.	SHEET NO.	4 / 19	