


TYPICAL - 2, 4 FLOOR PLAN

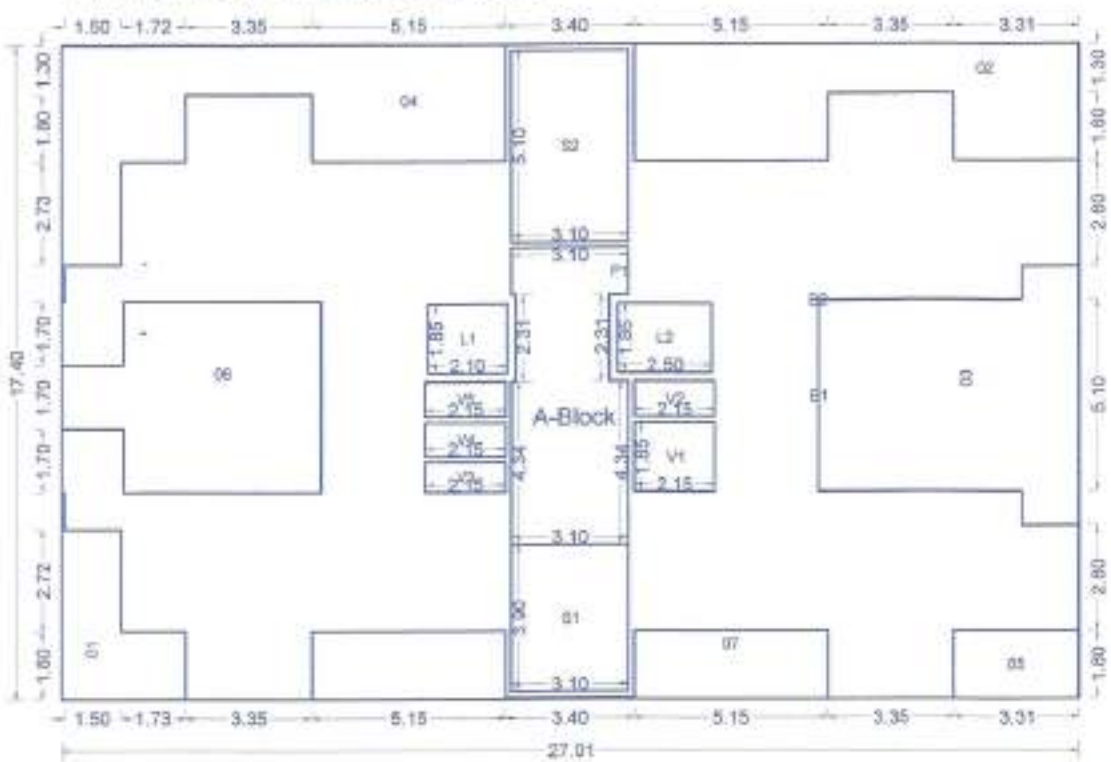

Polygon	Area	P1	23.06
A-Block	470.02	V1	3.98
O1	10.30	V2	2.02
O2	30.59	V3	1.72
O3	37.98	V4	1.93
O4	34.92	V5	2.02
O5	5.96	S1	12.09
O6	29.58	S2	15.81
O7	18.71	B1	0.00
L1	3.88	B2	0.00
L2	4.63	Total	230.84

THIRD FLOOR PLAN



Polygon	Area	P1	23.06
A-Block	470.02	V1	3.98
O1	10.30	V2	2.02
O2	30.59	V3	1.72
O3	37.98	V4	1.93
O4	34.92	V5	2.02
O5	5.96	S1	12.09
O6	29.58	S2	15.81
O7	18.71	B1	0.00
L1	3.88	B2	0.00
L2	4.63	Total	230.84


STAMP OF APPROVAL BUILDING: B BUILDING

Sanctioned No. B.P. Wakad / 2201 / 2019
 Subject to conditions mentioned in the
 Office Order No.
 even dated 31/10/2019


Pimpri
 Date: 31/10/2019




O. C. Signed by Joint City Engineer,
 Building Permission De,
 PCMC, Pimpri, Pune-18

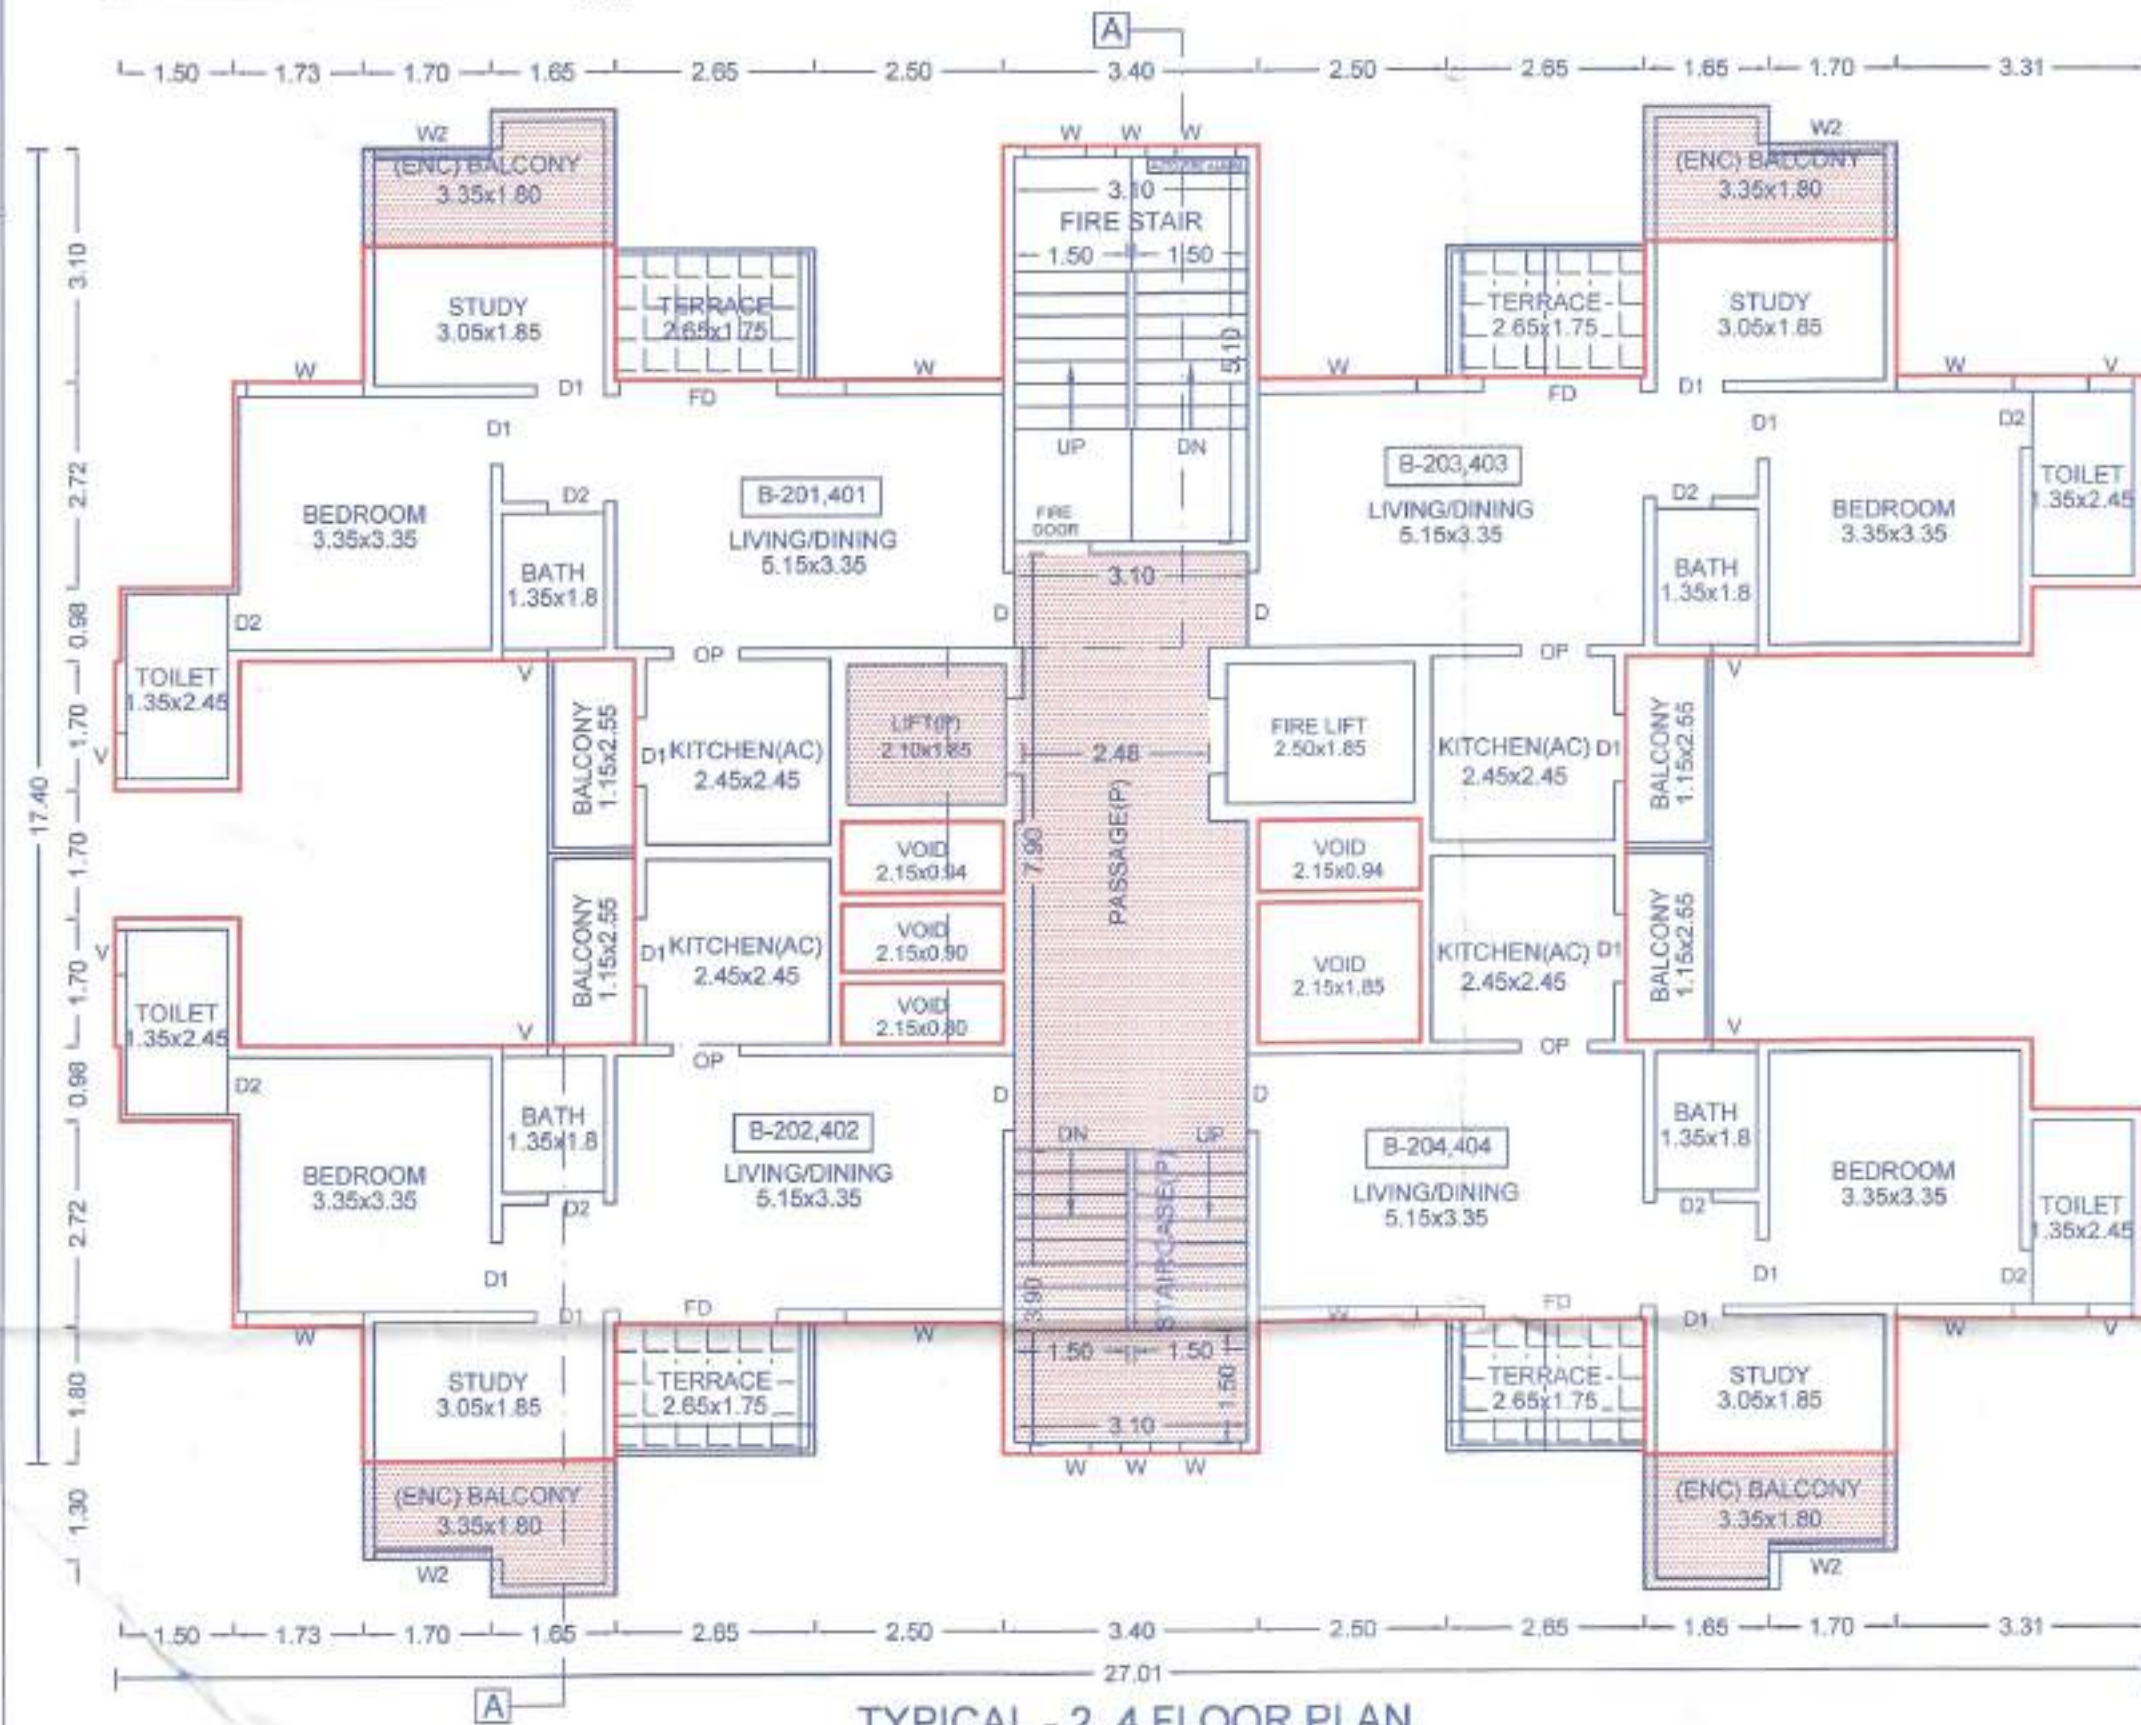

TYPICAL - 2, 4 FLOOR PLAN

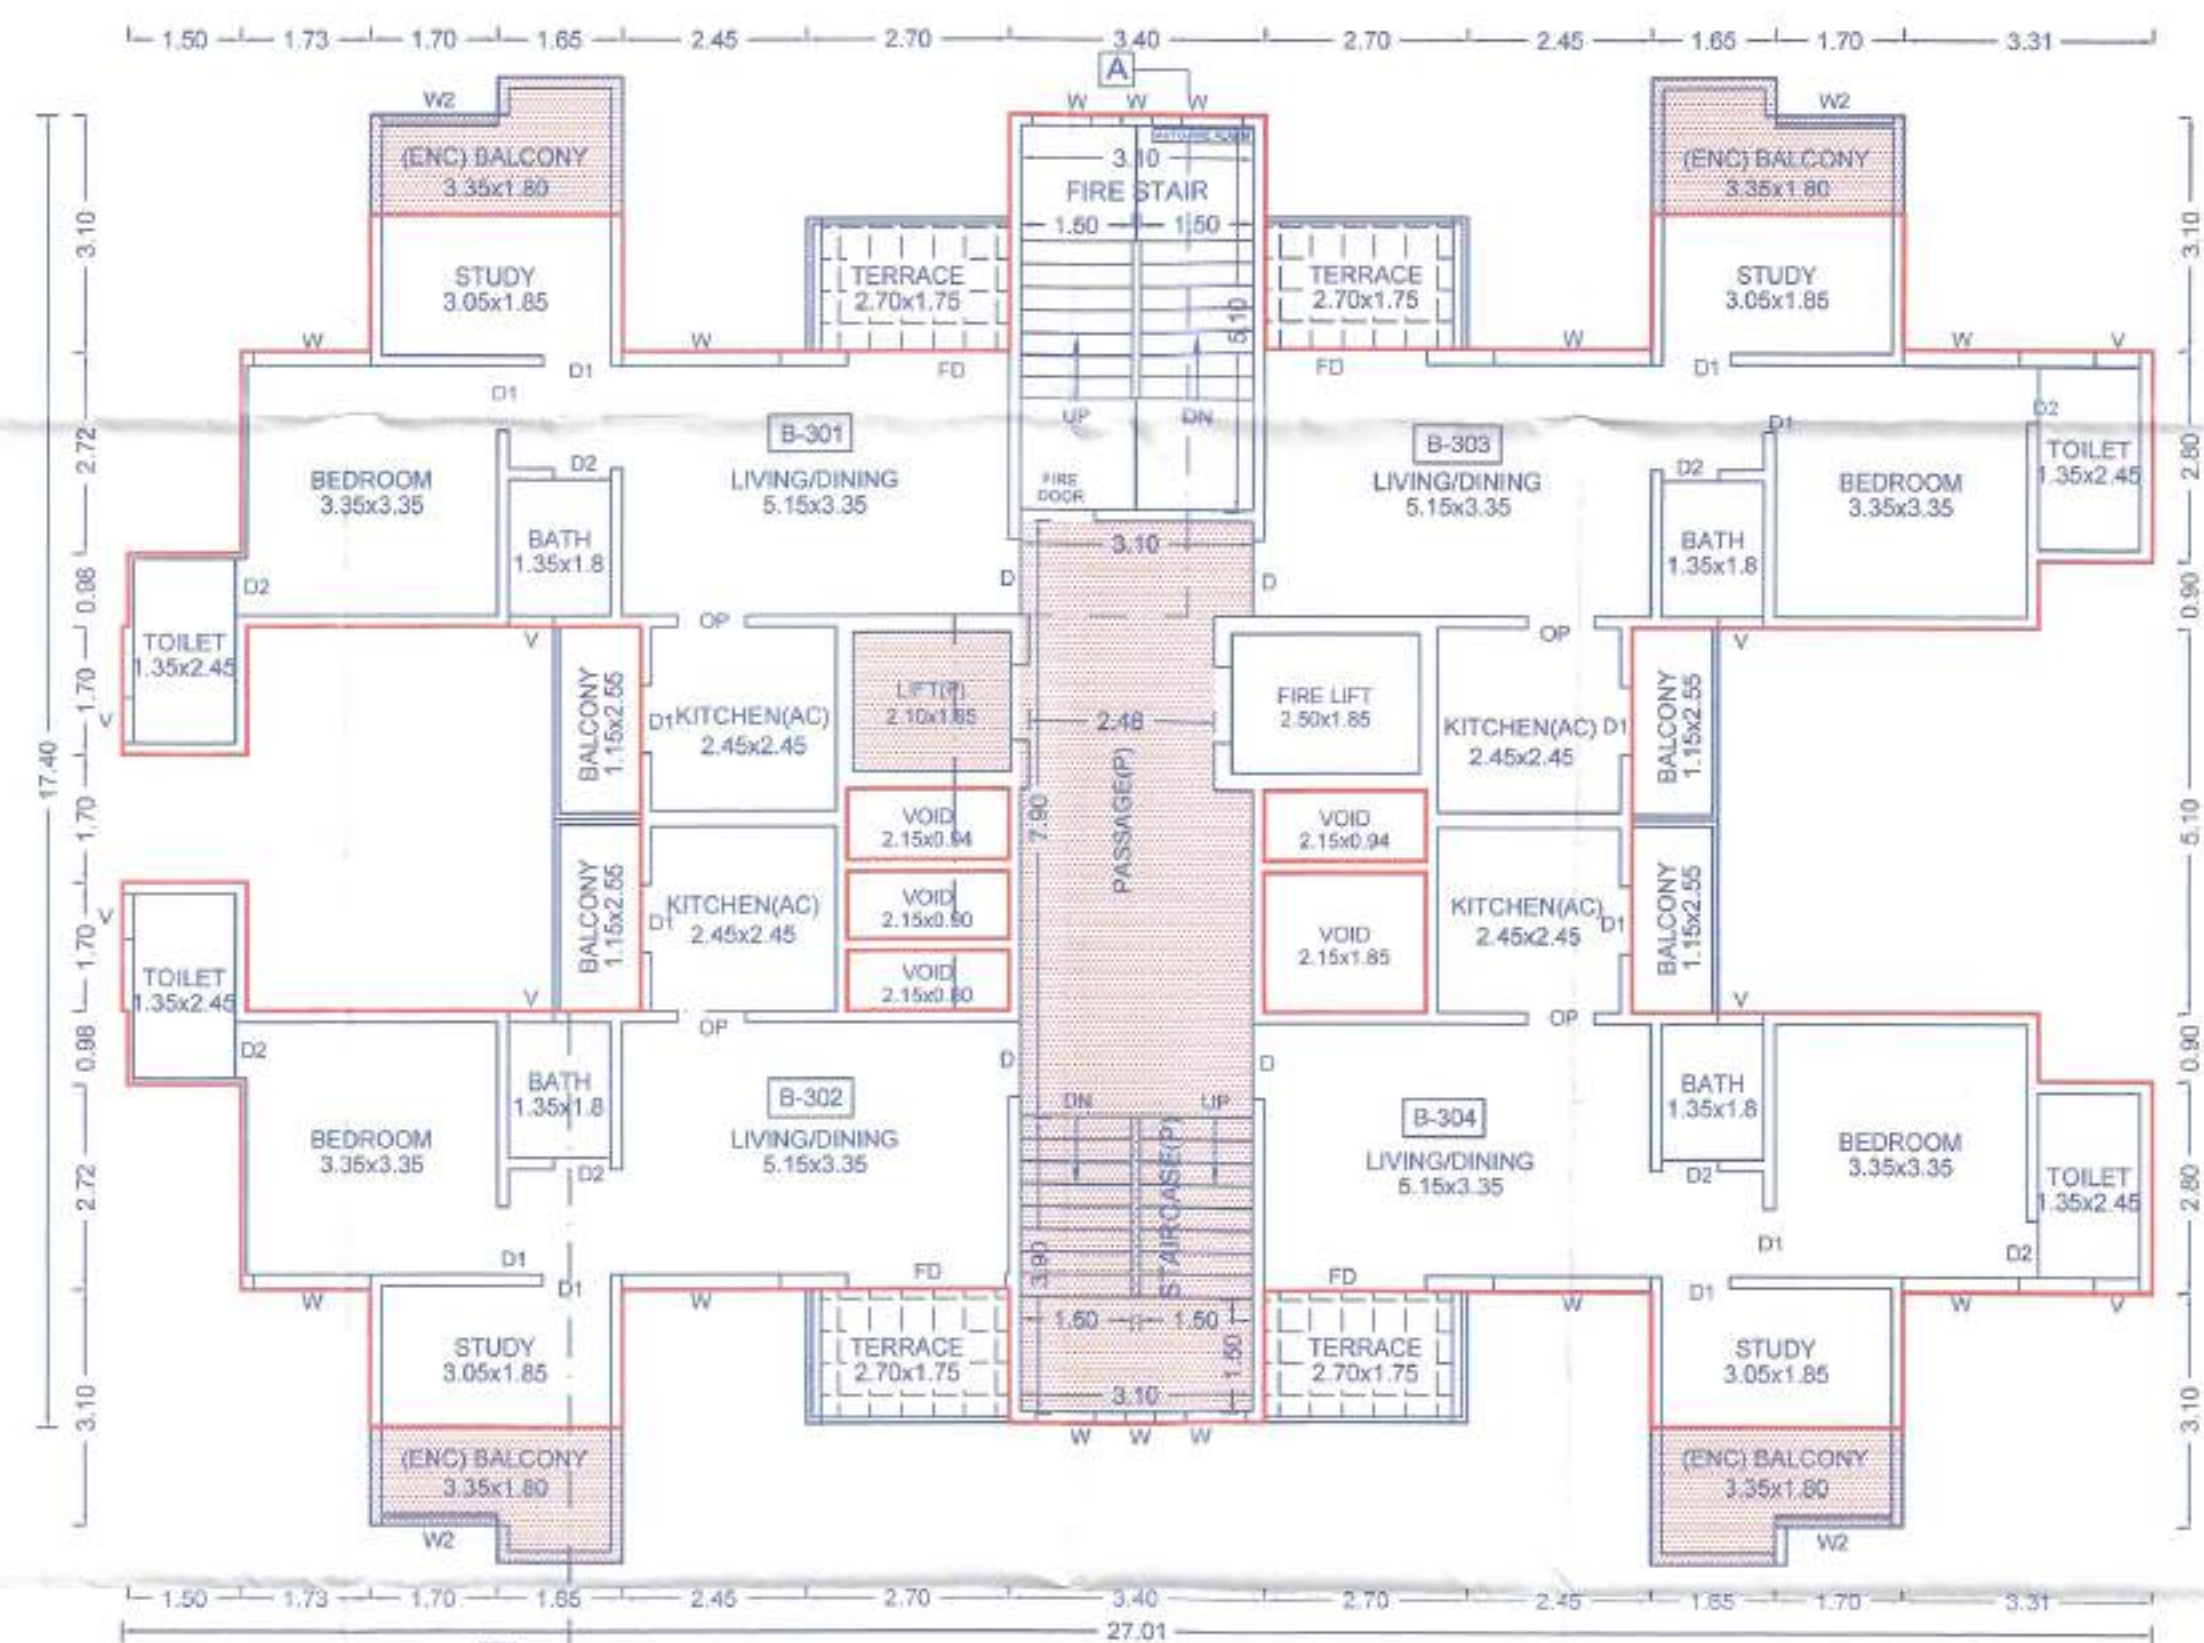


FIRST FLOOR PLAN

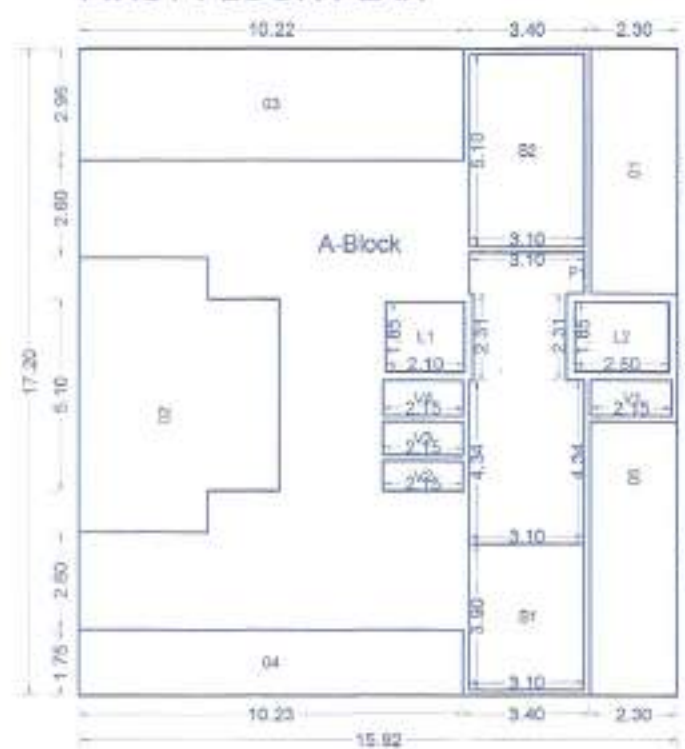

THIRD FLOOR PLAN

Polygon	Area
A-Block	273.92
O1	14.95
O2	34.69
O3	30.16
O4	17.90
O5	16.80
L1	3.88
L2	4.63
P1	22.60
V1	2.02
V2	1.72
V3	1.93
V4	2.02
S1	12.09
S2	15.81
Total	92.72

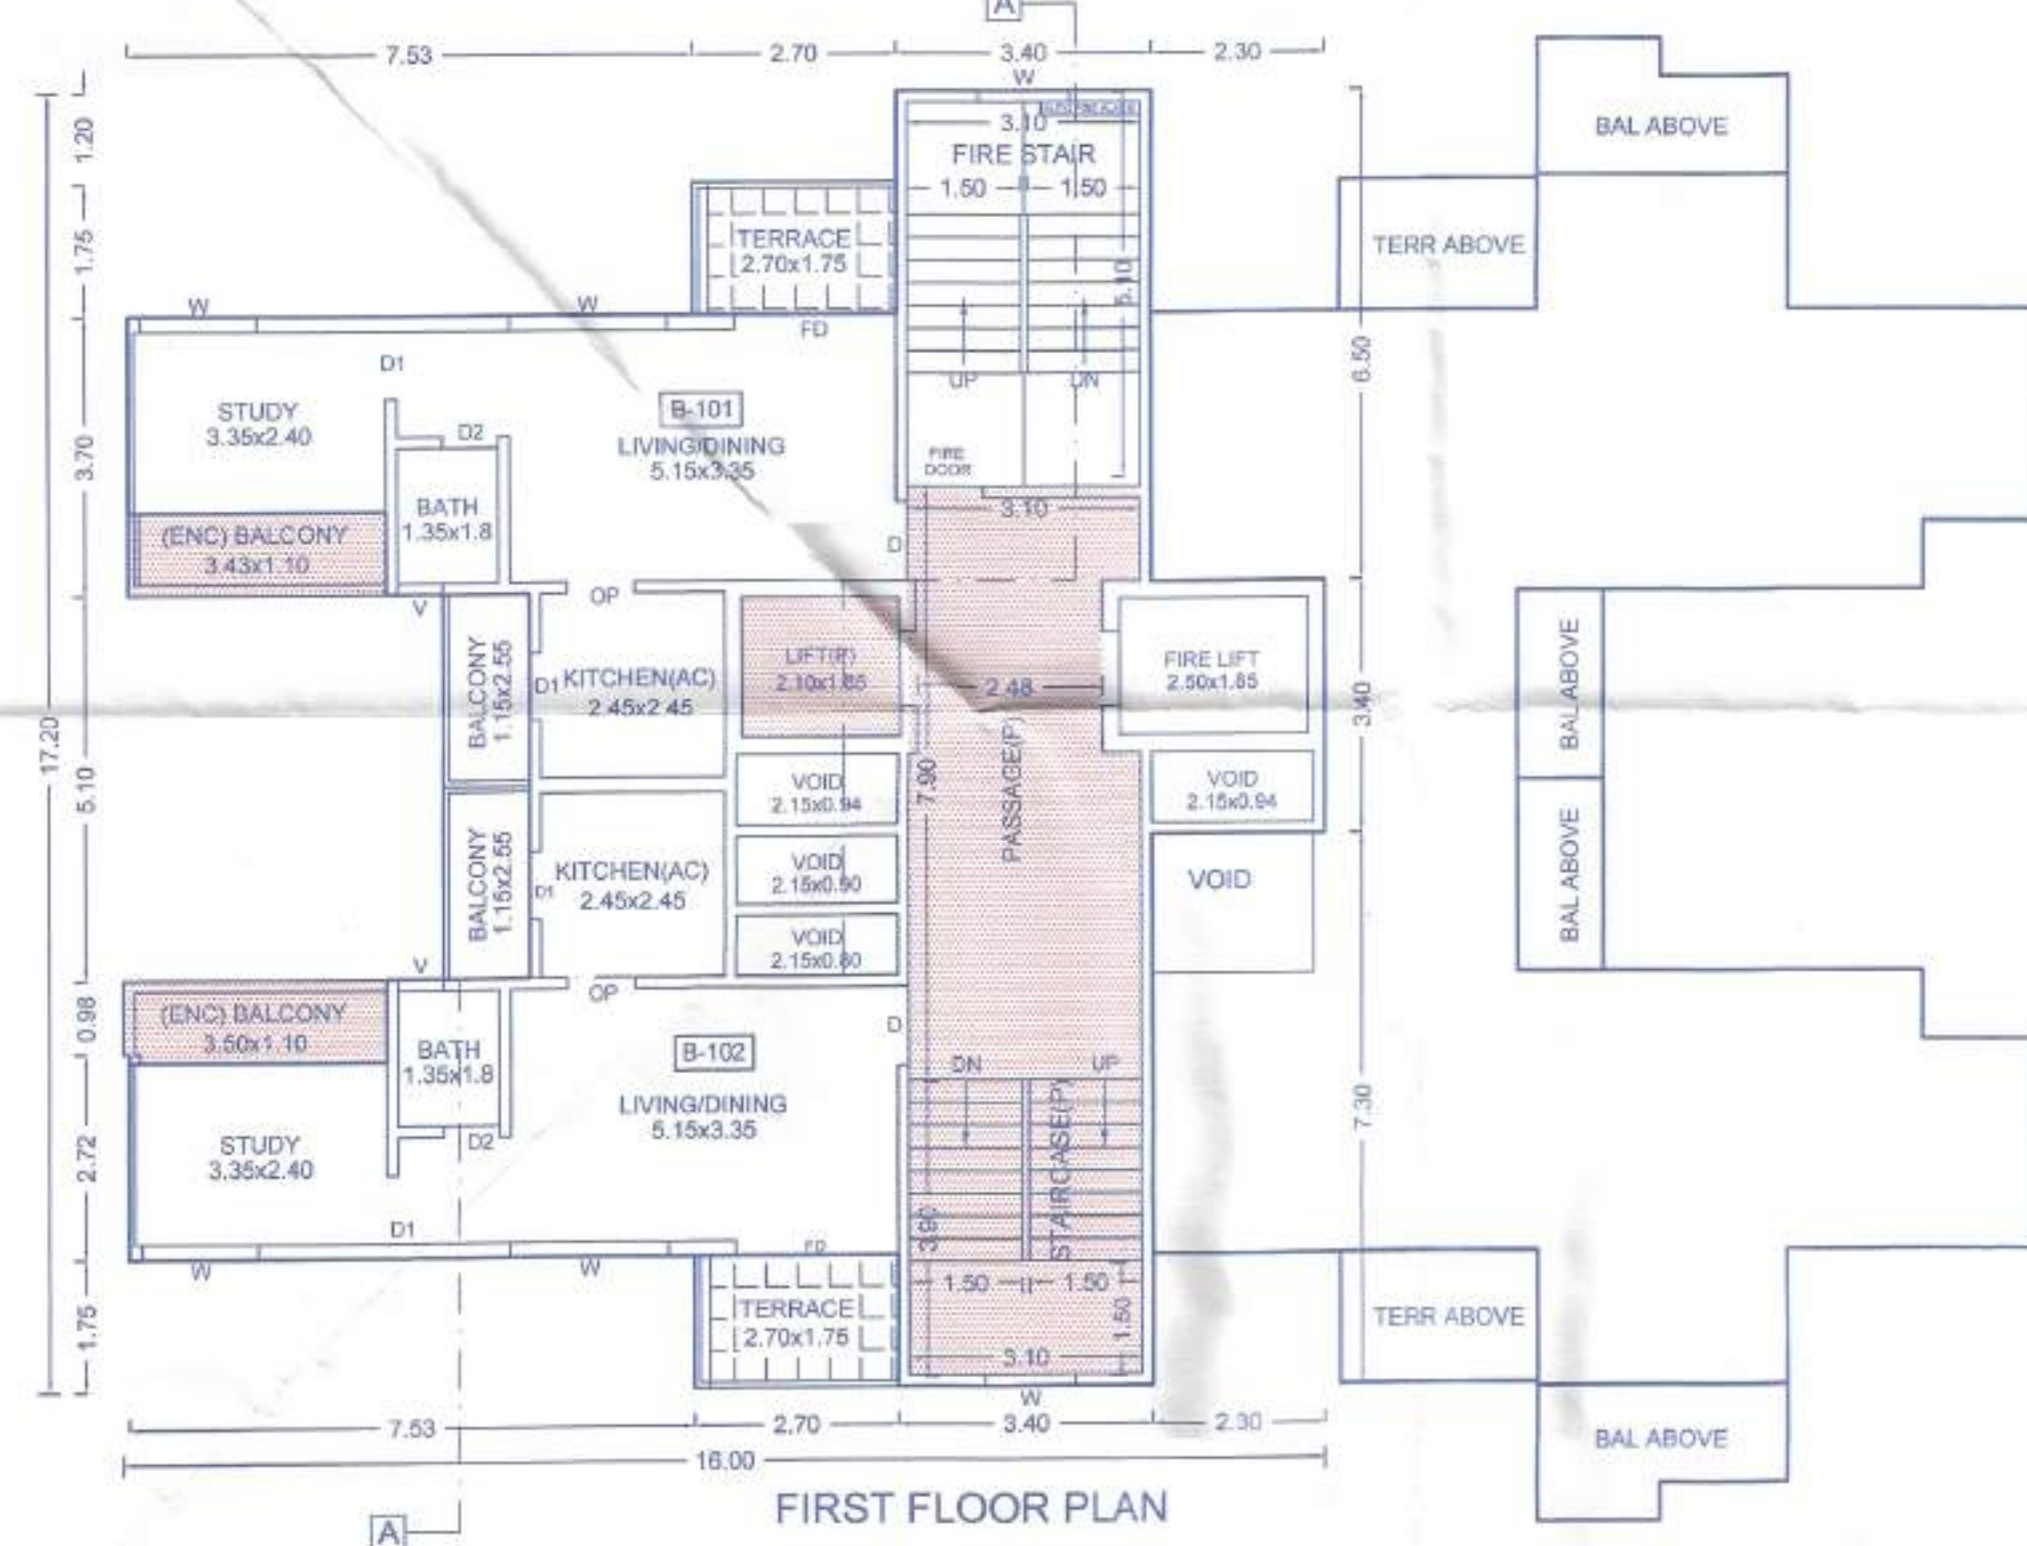

FIRST FLOOR PLAN

OWNER'S NAME: M/S Enviart Developers Pvt.Ltd Through Director

OWNER'S SIGN:

PROJECT: s no 195/1, 196/3

HISSA NO: PLOT NO: REGULAR TRACK, CTS NO:
 FINAL PLOT NO: VILLAGE - WAKAD, SOC. NAME:

ARCHITECT: SIDDHARTH S HARISCHANDRAKAR

ARCHITECT'S SIGN:

JOB NO.	DRG.NO.	SCALE	DRAWN BY	CHECKED BY
		1:100		
INWARD NO.	DATE	27/07/2019		
KEY NO.	SHEET NO.	6 / 19		

