

BUILDING: SHREE GANESH CONS.

Sanctioned No. B.P. 04/2002/1, 03/190/92
 Subjected to conditions mentioned in the
 Office Order No. _____
 even dated 23/04/2012
 Pimpri
 Date 23/04/2012
 Executive Engineer
 Building Engineering Building
 Commission Control Department
 Pimpri Chinchwad Municipal Corporation
 Form-1 (A) 118.


SCHEDULE OF OPENING: BUILDING			
NAME	LENGTH	HEIGHT	NOS.
V-0.90	0.60	0.90	116
V-0.90	0.70	0.90	04
V-0.90	0.90	1.20	08
W2	1.35	1.20	06
W3	1.50	1.20	140
W2	1.50	1.20	42
W	1.50	1.20	02
W1	1.60	1.20	16

SCHEDULE OF OPENING: BUILDING			
NAME	LENGTH	HEIGHT	NOS.
D3	0.75	2.10	215
D	0.75	2.10	02
D2	0.90	2.10	90
OP1	0.90	2.10	05
OP1	0.95	2.10	30
OP2	0.95	2.10	05
OP	1.00	2.10	60
FD1	1.00	2.10	05
D1	1.05	2.10	90
D5	1.20	2.10	10
FD	1.65	2.10	03
FD	1.80	2.10	41


FLOORWISE FSI STATEMENT: BUILDING

FLOORWISE FSI STATEMENT: BUILDING																			
FLOORS		FSI AREA					BALCONY			TERRACE		STAIR		PASSAGE		LIFT	LIFT/MC ROOM	TENEMENTS	TOTAL FSI AREA
		COMMERCIAL	RESIDENTIAL	INDUSTRIAL	SPECIAL	PERM.	PROP.	EXCESS	ENCLOSE	OPEN	AREAS	PAID	FIRE	PAID					
FLOORS	PARKING FLOOR	0.00	16.56	0.00	0.00	-	0.00	-	0.00	0.00	0.00	0.00	10.50	0.00	0.00	-	0	0	16.56
	UPPER PARKING FLOOR	0.00	16.56	0.00	0.00	-	0.00	-	0.00	0.00	0.00	0.00	10.50	0.00	0.00	-	0	0	16.56
	FIRST FLOOR	0.00	710.39	0.00	0.00	-	64.09	-	64.09	10.55	131.22	-	10.50	0.00	0.00	-	12	12	710.39
	SECOND FLOOR	0.00	701.62	0.00	0.00	-	64.09	-	64.09	10.55	131.66	-	10.50	0.00	0.00	-	12	12	701.62
	THIRD FLOOR	0.00	701.62	0.00	0.00	-	64.09	-	64.09	10.55	131.22	-	10.50	0.00	0.00	-	12	12	701.62
	FOURTH FLOOR	0.00	701.62	0.00	0.00	-	64.09	-	64.09	10.55	131.66	-	10.50	0.00	0.00	-	12	12	701.62
	FIFTH FLOOR	0.00	701.62	0.00	0.00	-	64.09	-	64.09	10.55	131.22	-	10.50	0.00	0.00	-	12	12	701.62
	TERRACE FLOOR	0.00	0.00	0.00	0.00	-	0.00	-	0.00	0.00	0.00	0.00	0.00	0.00	0.00	-	0	0	0.00
Total		0.00	3549.98	0.00	0.00	-	320.46	-	287.72	52.76	658.98	0.00	75.60	0.00	0.00	0.00	60	60	3549.98


Polygon	Area
A-block	824.45
01	0.94
02	0.94
03	0.94
04	0.94
L1	5.28
L2	3.51
V51	19.00
V52	19.60
V1	6.21
V2	10.71
V3	7.59
V4	6.21
V5	14.30
V6	14.90
S1	10.80
Total	701.62

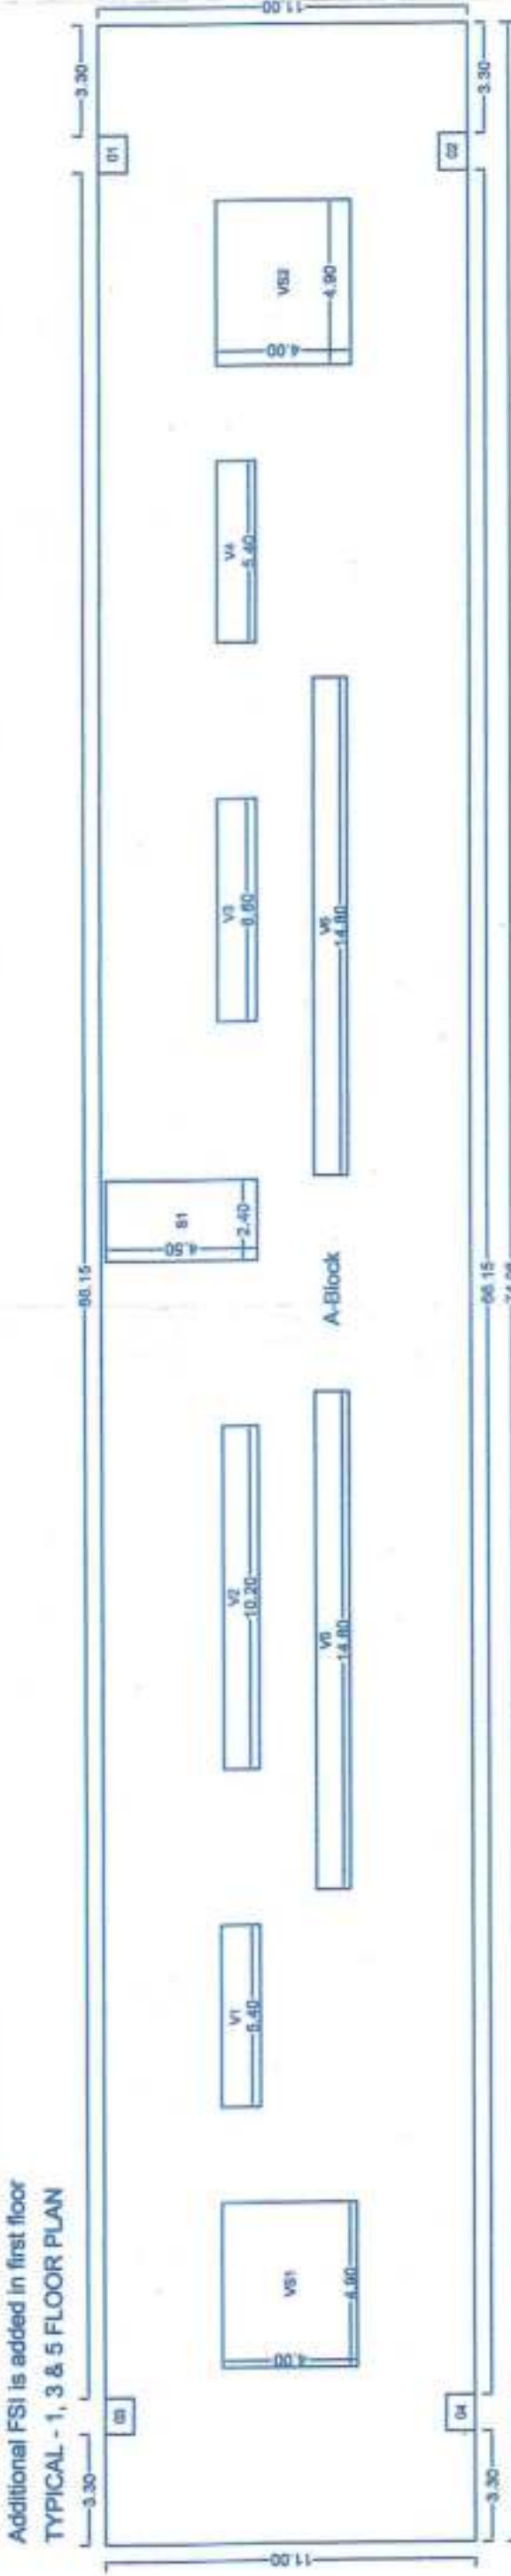


Additional FSI is added in first floor
TYPICAL - 1, 3 & 5 FLOOR PLAN

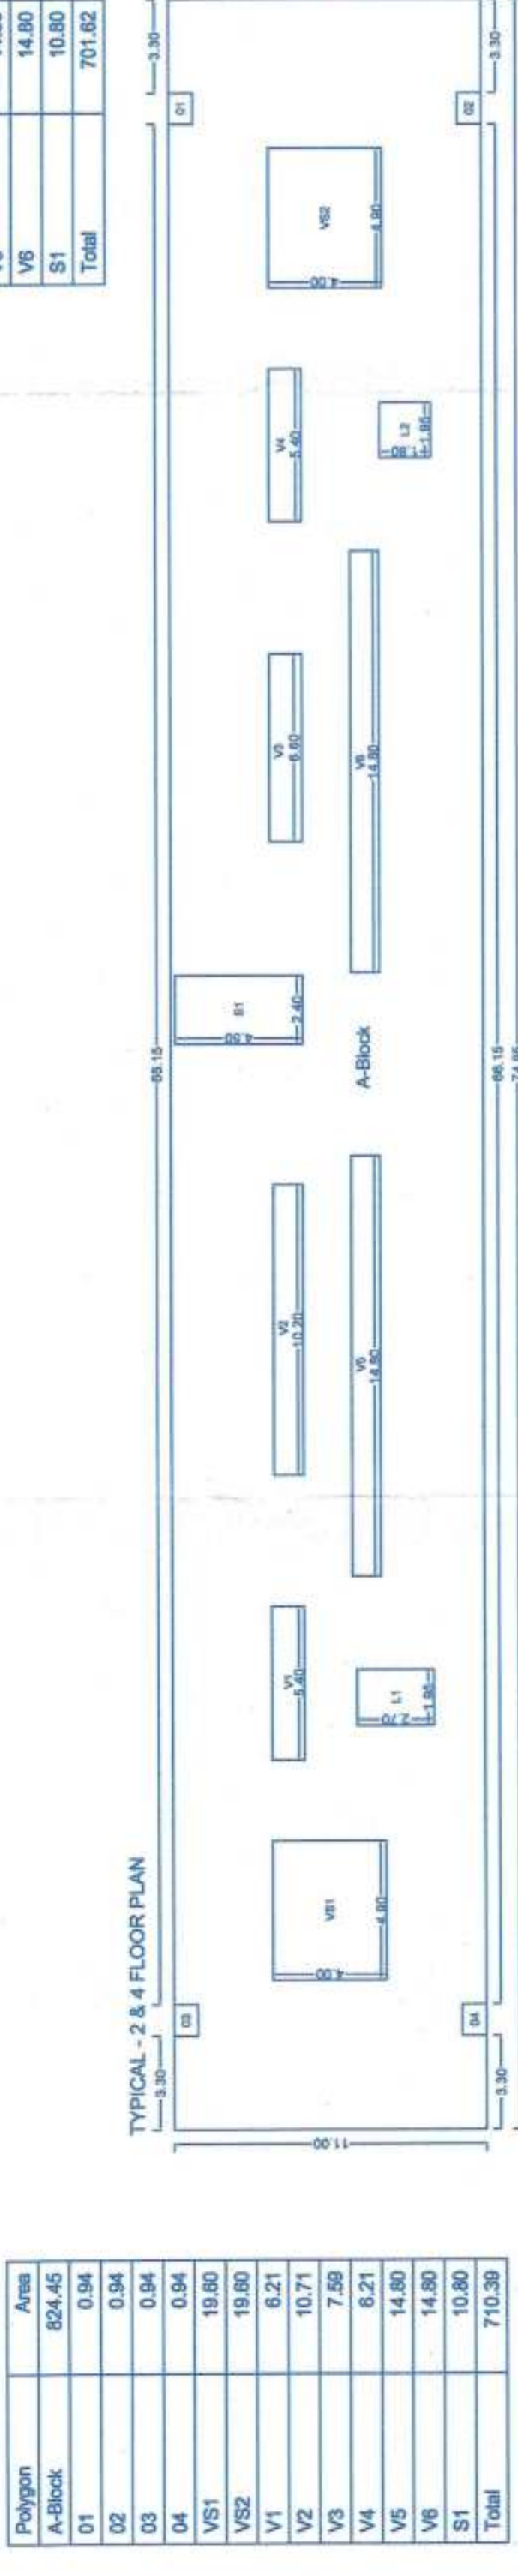

TYPICAL - 2 & 4 FLOOR PLAN

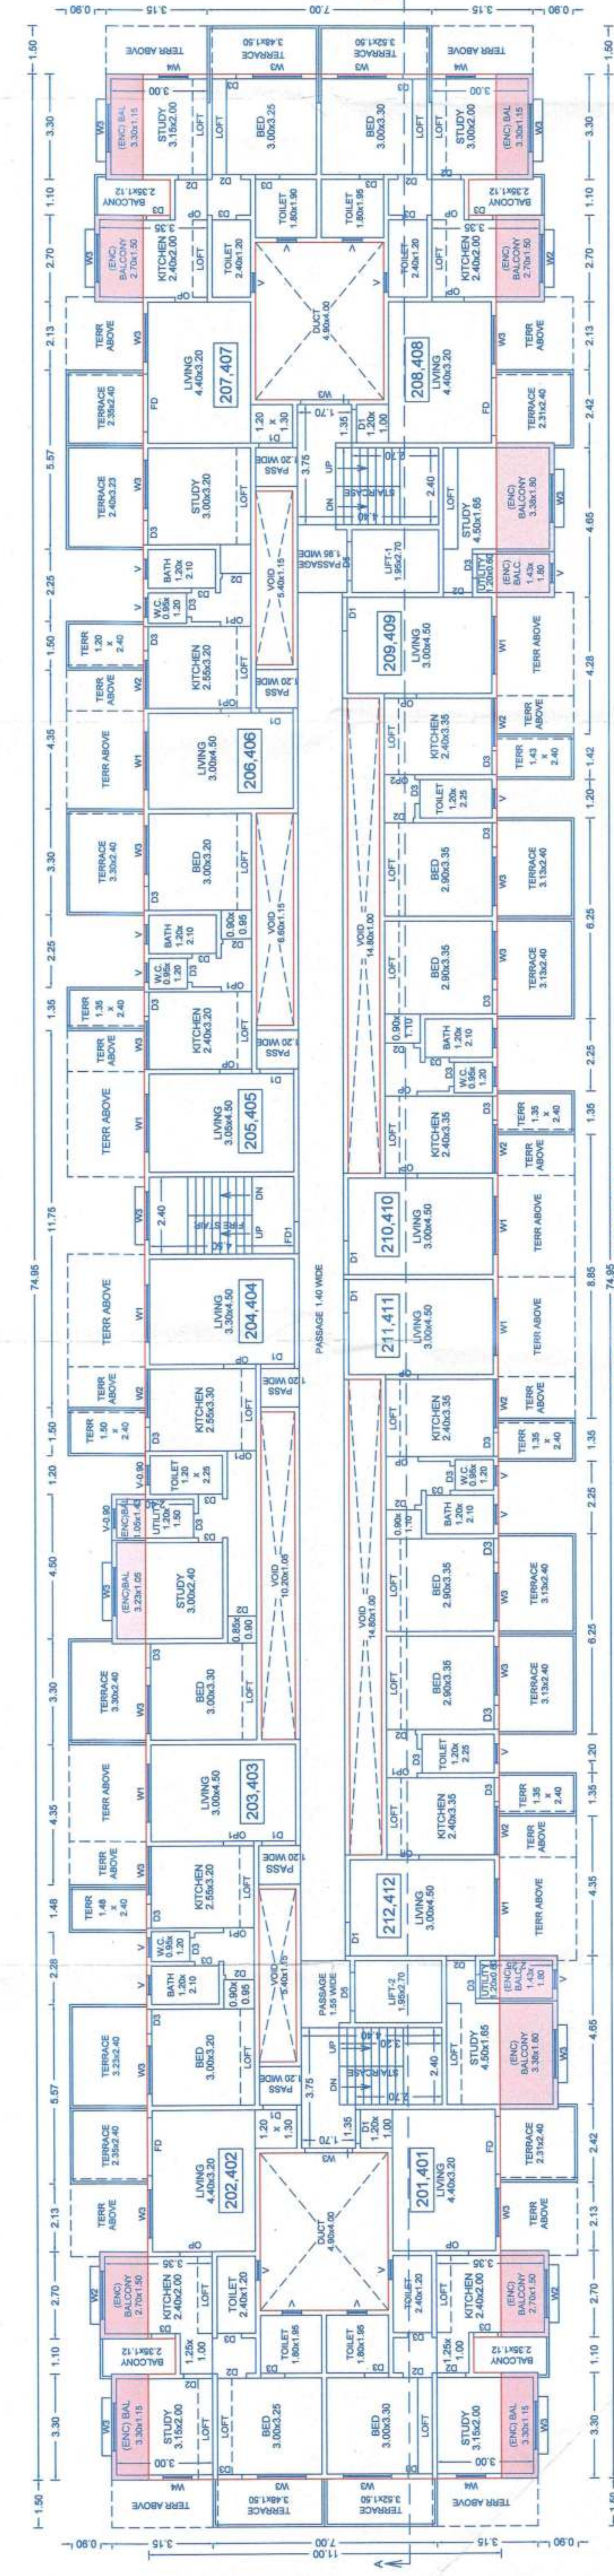


TYPICAL - 2 & 4 FLOOR PLAN

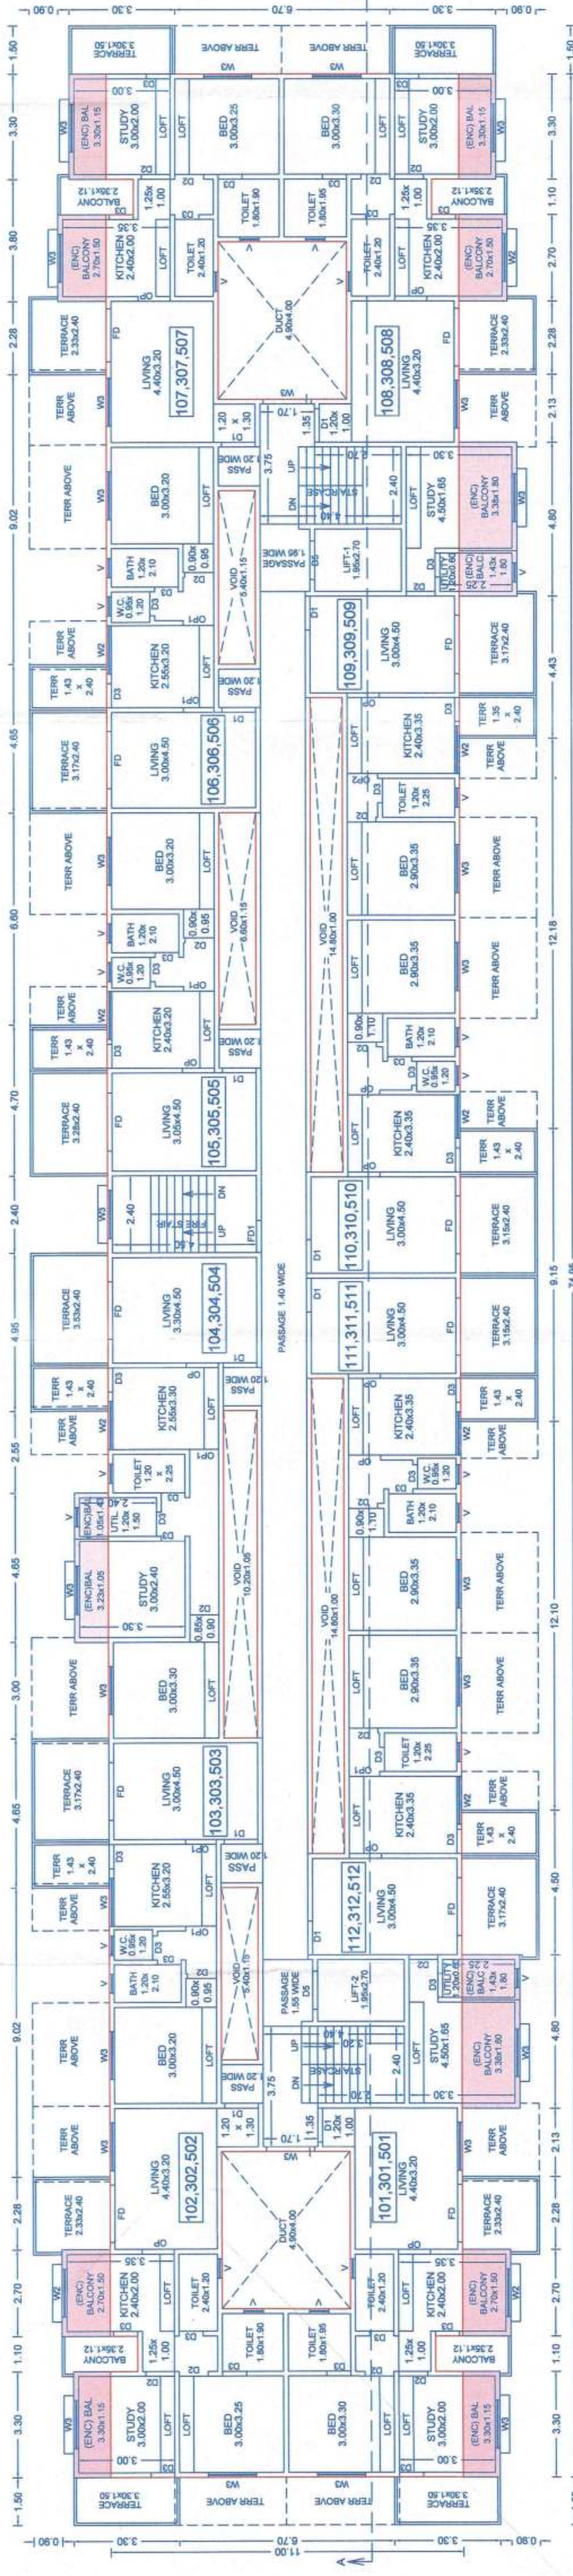

TYPICAL - 1.3 & 5 FLOOR PLAN

TERRACE CALCULATIONS - BUILDING			
FLOOR	SIZE	AREA	TOT. AREA
FIFTH FLOOR	1.50 X 3.30 X 4	19.50	131.22
	2.40 X 2.33 X 4	22.38	
	2.40 X 1.43 X 7	23.94	
	2.40 X 3.17 X 4	30.42	
	2.40 X 3.53 X 1	8.46	
	2.40 X 3.28 X 1	7.86	
FOURTH FLOOR	2.40 X 3.15 X 2	15.12	131.69
	1.35 X 2.40 X 1	3.24	
	1.50 X 3.52 X 2	10.57	
	2.35 X 2.40 X 2	11.28	
	1.50 X 2.40 X 2	7.20	
	2.40 X 2.32 X 2	11.10	
THIRD FLOOR	1.35 X 2.40 X 4	12.96	131.22
	1.43 X 2.40 X 1	3.42	
	1.50 X 3.48 X 2	10.43	
	2.40 X 3.23 X 2	15.48	
	1.48 X 2.40 X 1	3.54	
	2.40 X 3.27 X 2	15.68	
SECOND FLOOR	2.40 X 3.13 X 4	30.00	131.69
	1.50 X 3.30 X 4	19.50	
	2.40 X 2.33 X 4	22.38	
	2.40 X 1.43 X 7	23.94	
	2.40 X 3.17 X 4	30.42	
	2.40 X 3.53 X 1	8.46	
FIRST FLOOR	2.40 X 3.28 X 1	7.86	131.69
	2.40 X 3.15 X 2	15.12	
	1.35 X 2.40 X 1	3.24	
	1.50 X 3.52 X 2	10.57	
	2.35 X 2.40 X 2	11.28	
	1.50 X 2.40 X 2	7.20	
TOTAL	2.40 X 2.32 X 2	11.10	656.98
	1.35 X 2.40 X 4	12.96	
	1.43 X 2.40 X 1	3.42	
	1.50 X 3.48 X 2	10.43	
	2.40 X 3.23 X 2	15.48	
	1.48 X 2.40 X 1	3.54	
TOTAL	2.40 X 3.27 X 2	15.68	131.22
	2.40 X 3.13 X 4	30.00	
	1.50 X 3.30 X 4	19.50	
	2.40 X 2.33 X 4	22.38	
	2.40 X 1.43 X 7	23.94	
	2.40 X 3.17 X 4	30.42	
TOTAL	2.40 X 3.53 X 1	8.46	656.98
	2.40 X 3.28 X 1	7.86	
	2.40 X 3.15 X 2	15.12	
	1.35 X 2.40 X 1	3.24	
	-	-	
	Total	-	

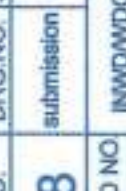M/s. SHREE GANESH CONSTRUCTION OF PROPRIETOR		OWNER'S SIGN:
Mr. SANTOSH ATAOLE OWNER NAME:		
PROJECT: PROPOSED BUILDING ON S.NO. 9/3A, CTS No-1884, VILLAGE- DAPODI, PIMPRI CHINCHWAD, PUNE.		
ARCHITECT: Vinay Kuzgir		ARCHT SIGN:
 SAVS K ASSOCIATE Plot No. A-1, Roffe Bazar Complex, Vile Parle East, Mumbai - 400 057, India. New Symply, Pimpri-Chinchwad, Pune-411 001, (INDIA) Tel.: +91(0)20929020, Tel.: +91(9)94794400	JOB NO.	DRG NO. / SCALE
	658	submission 1:100
INWARD NO.	INVOICE NO.	DRAWN BY / CHECKED BY
	PW8606/P000417	NADAF VINAY
		DATE 01.07.2022
		SHEET NO. 03