


BUILDING: BLDG

STAMP OF APPROVAL


Sanctioned No. B.P. / 2016 / 03 / 2016
Subject to conditions mentioned in the
Office Order No.
even dated 27/06/2016

Pimpri
Date 27/06/2016


Deputy Engineer
Building Permission and unauthorised Building
Construction Control Department
Pimpri Chinchwad Municipal Corporation
Pimpri - 411 018

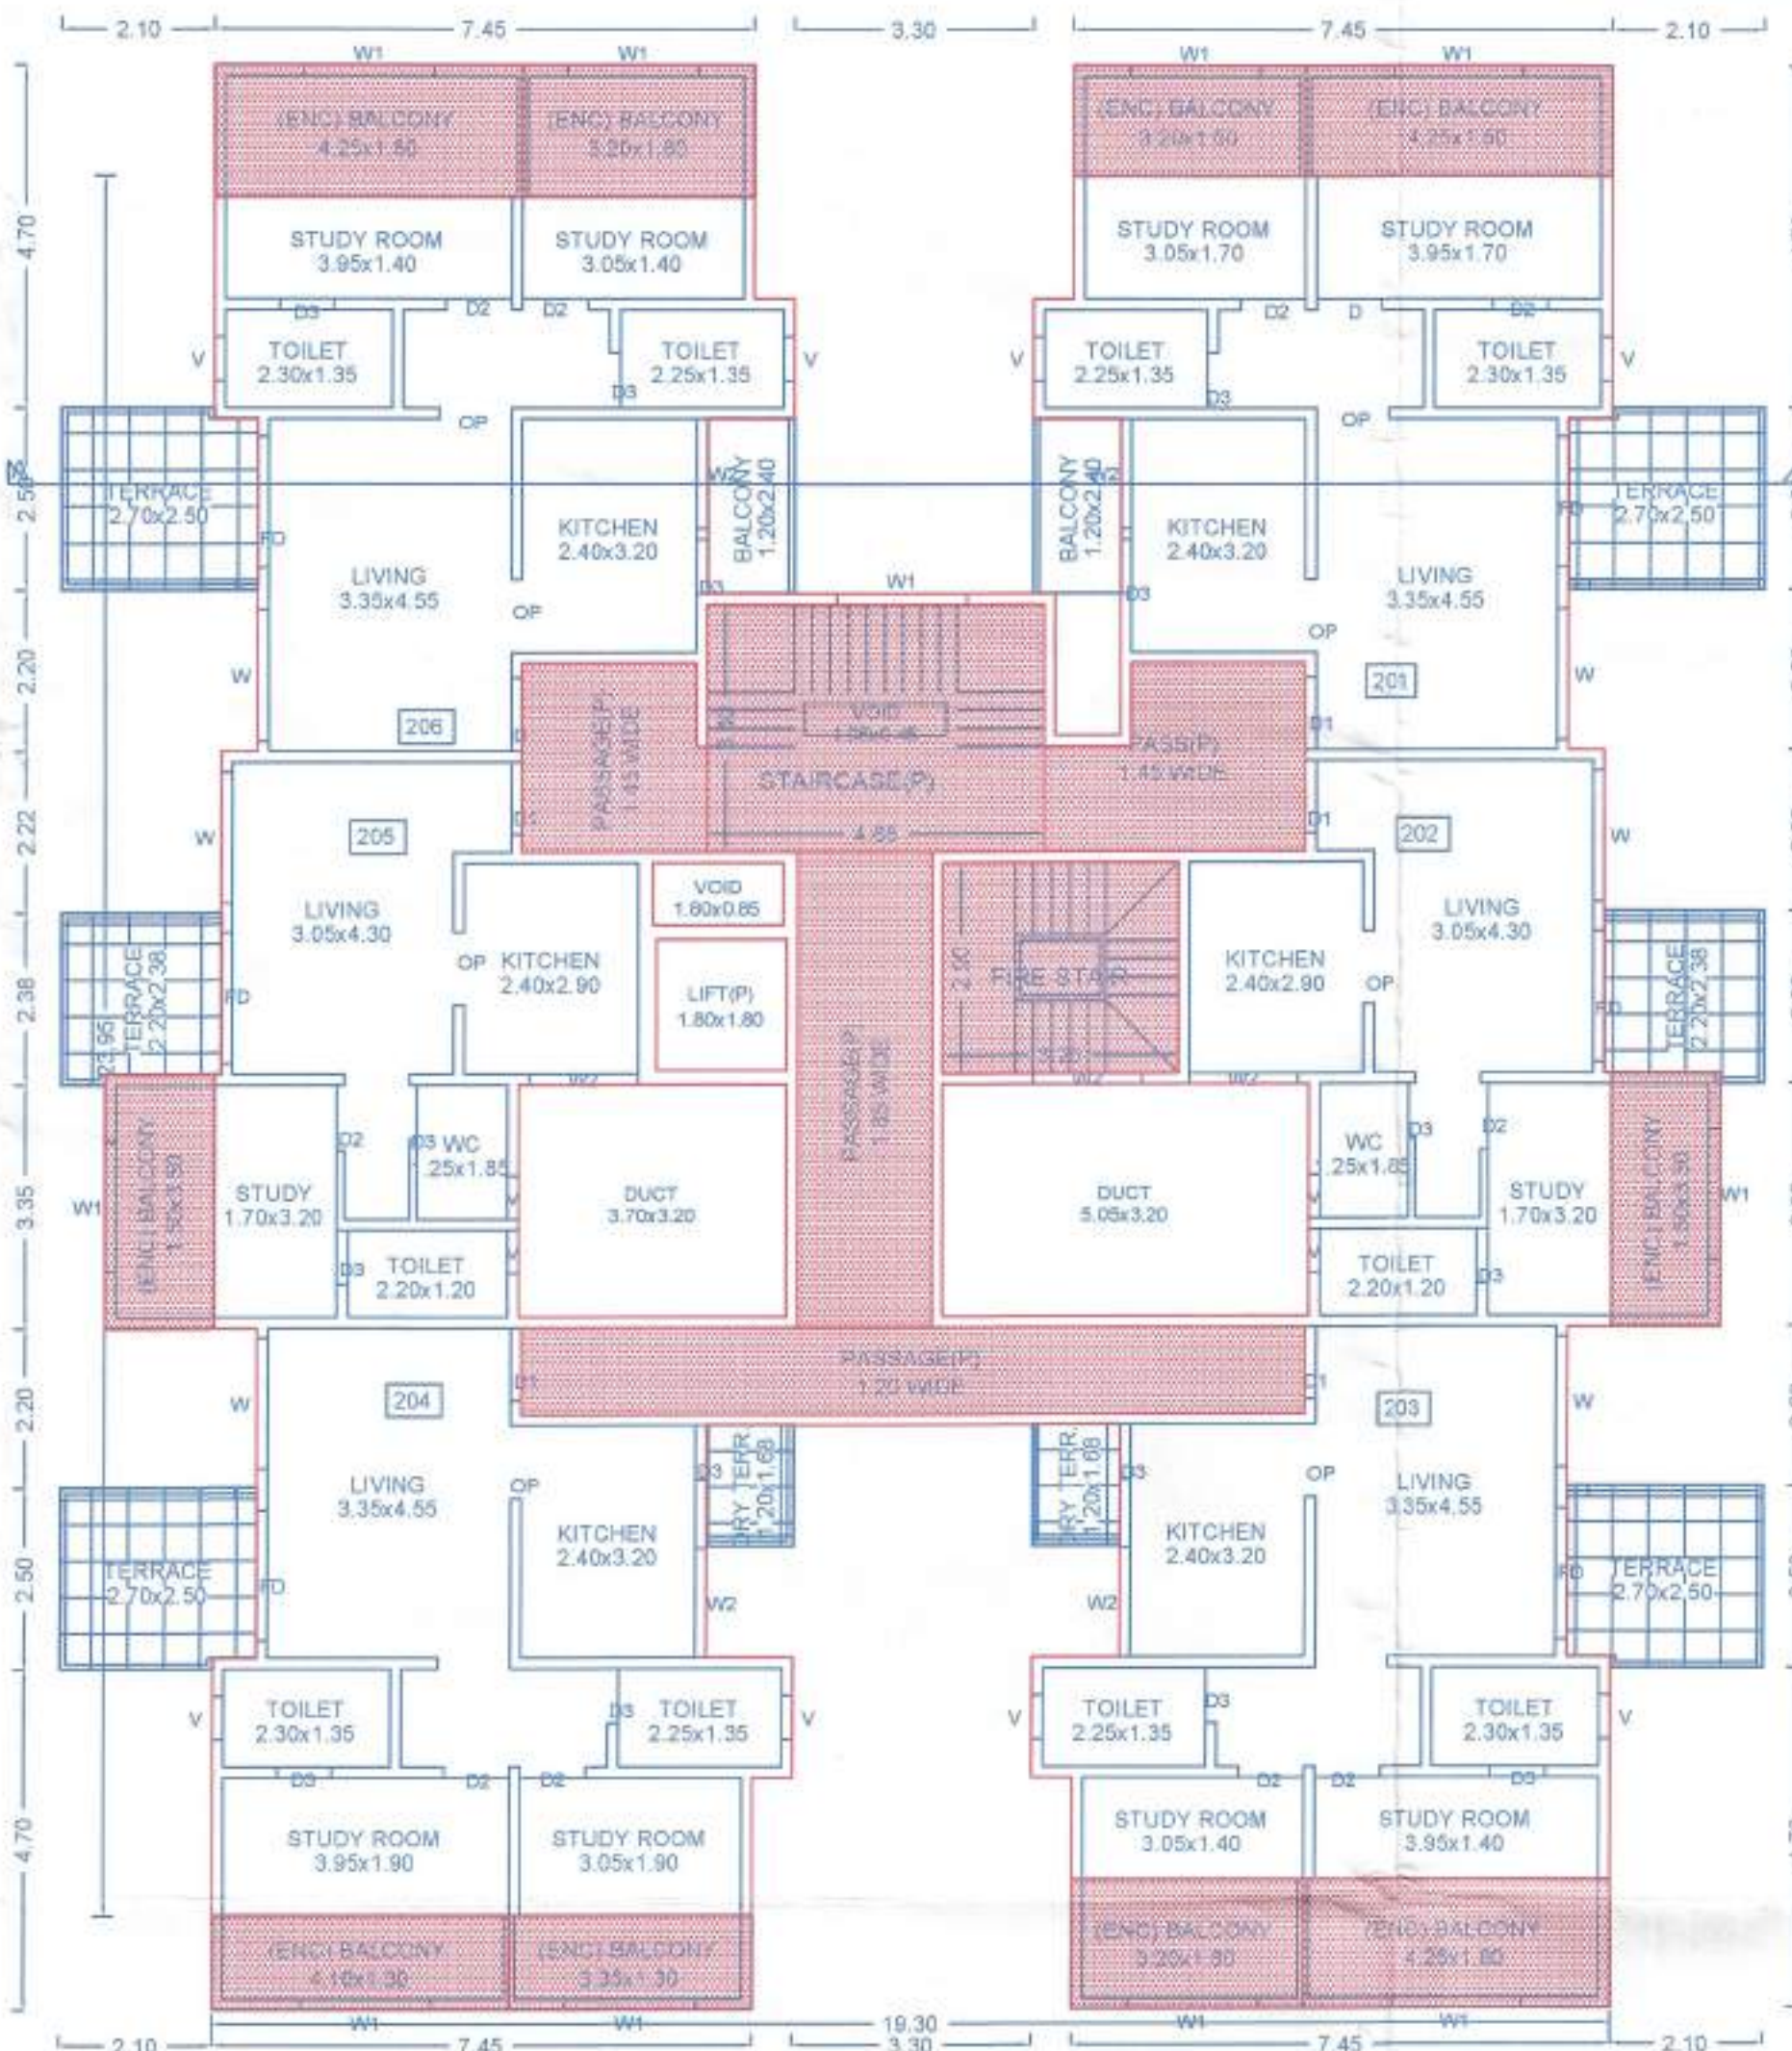

SECOND FLOOR PLAN

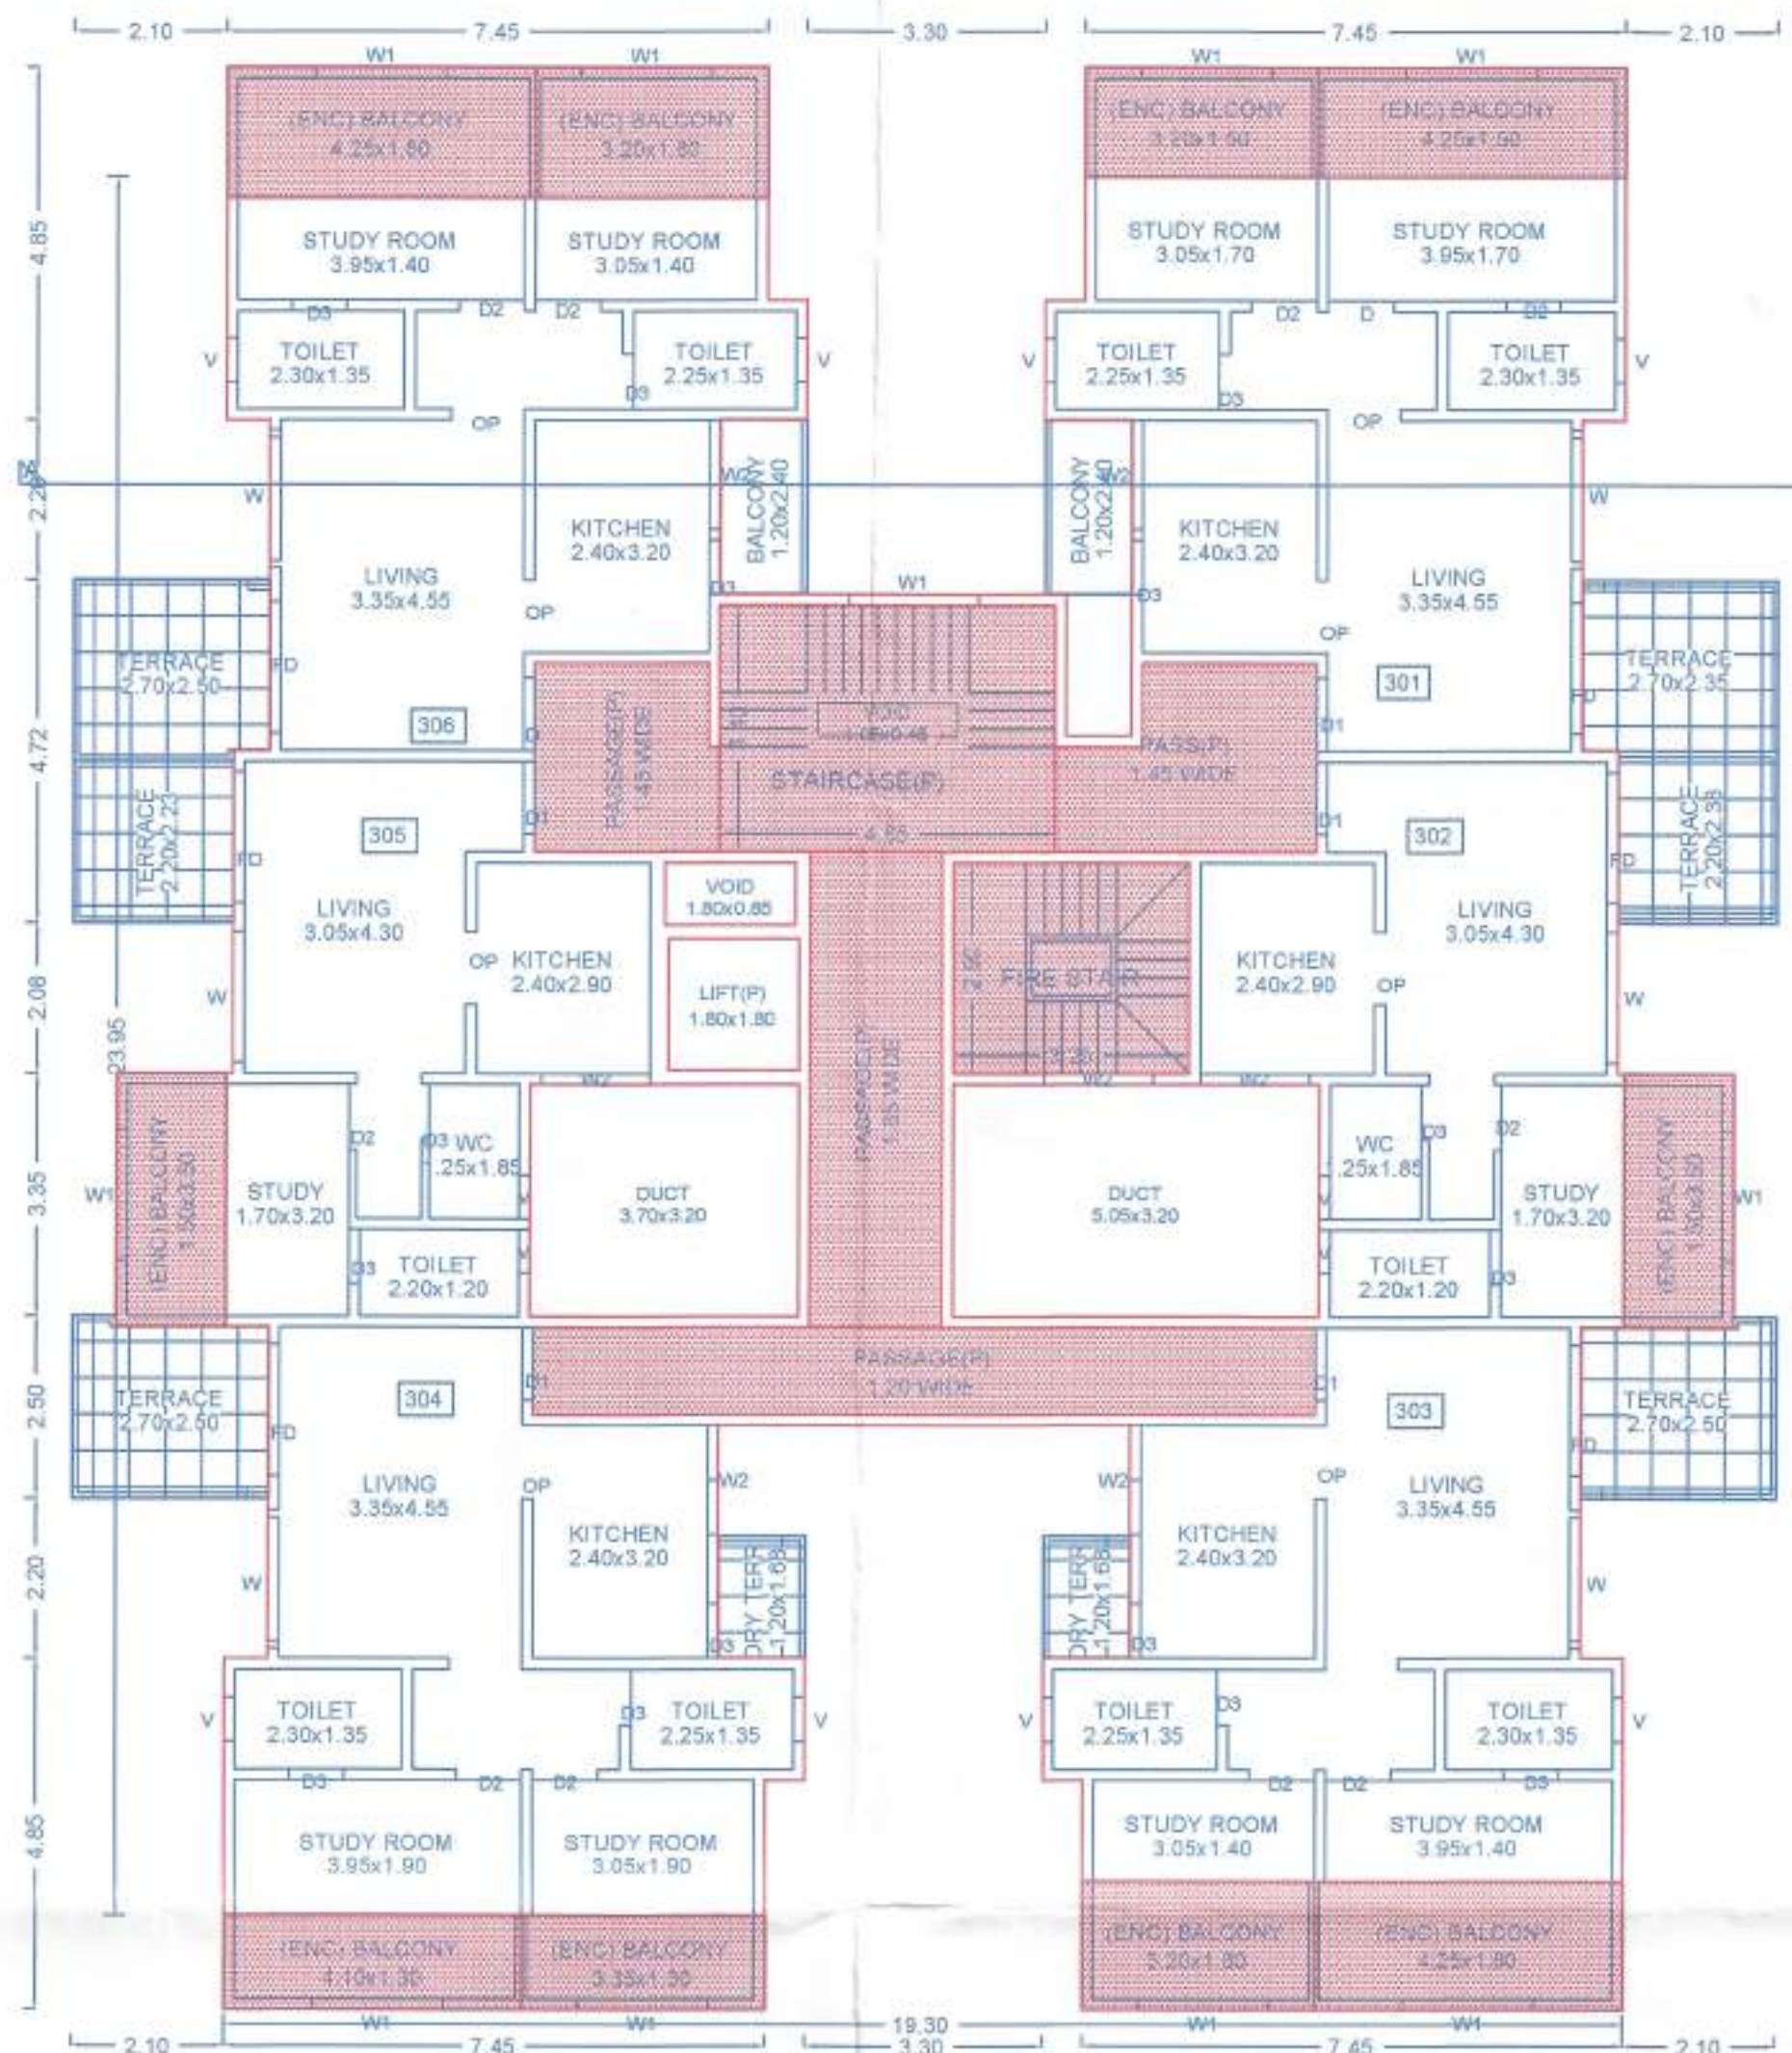


THIRD FLOOR PLAN

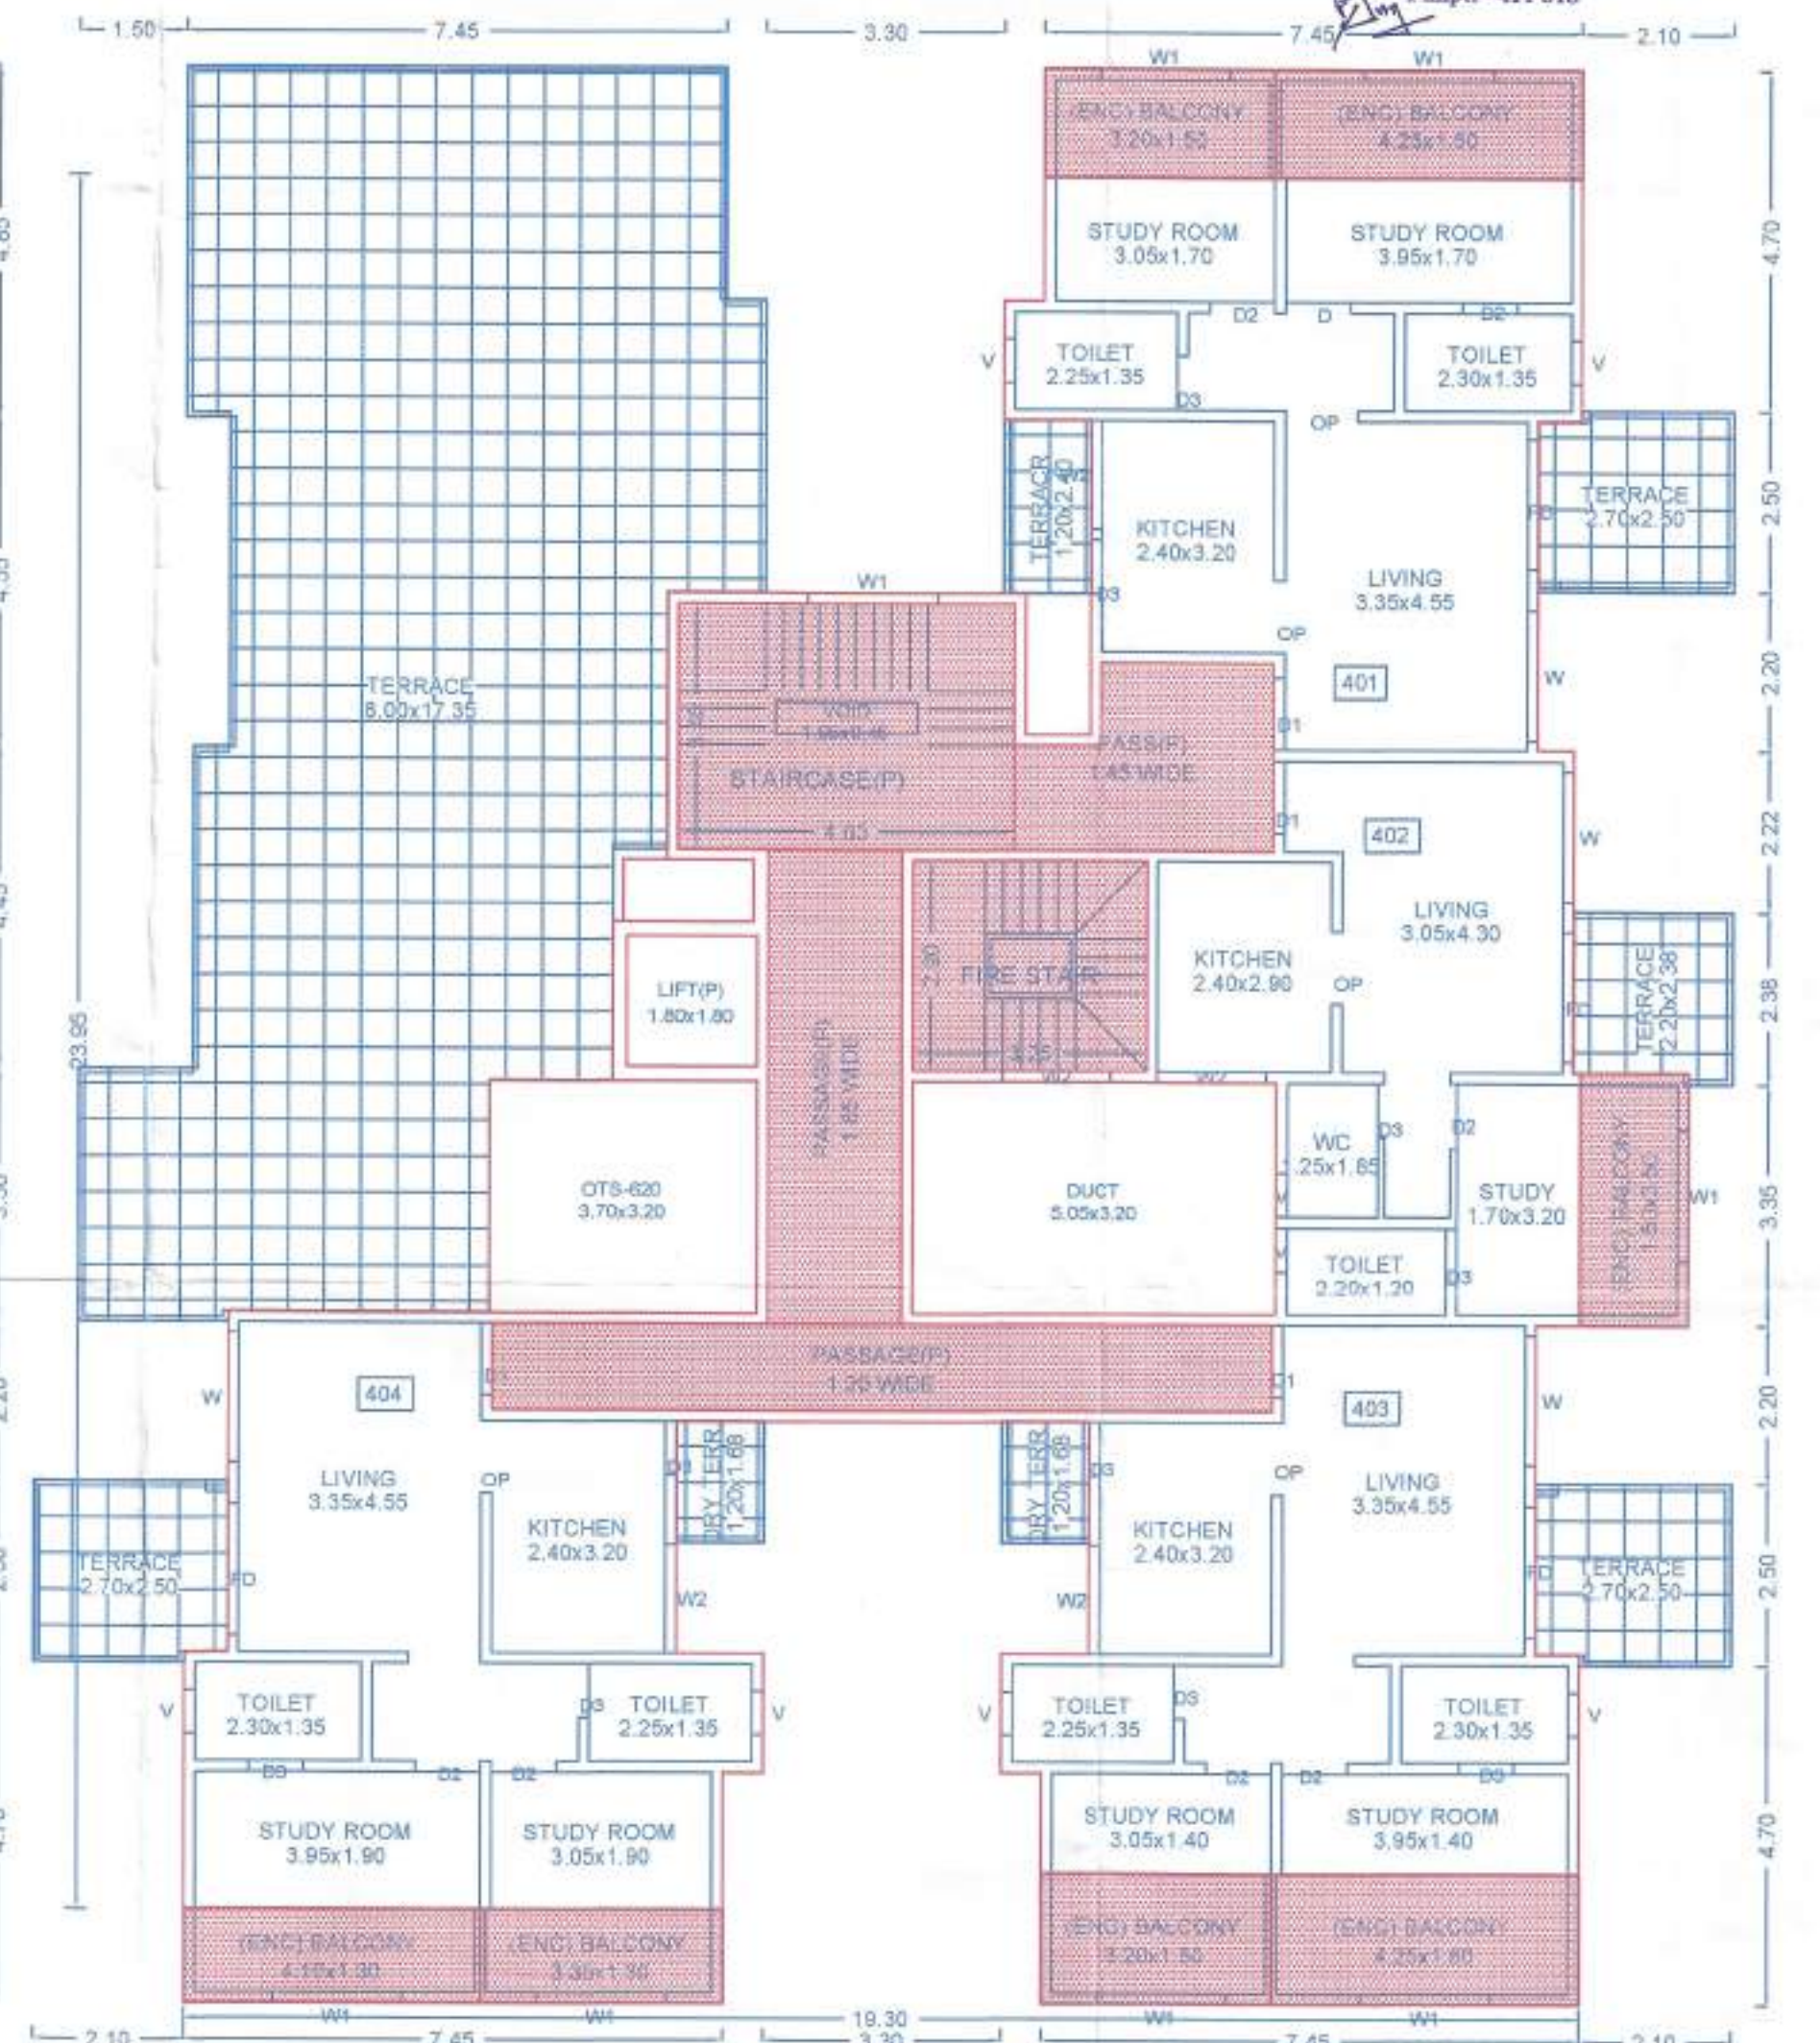


FOURTH FLOOR PLAN


Additional FSI is added in first floor
FIRST FLOOR PLAN

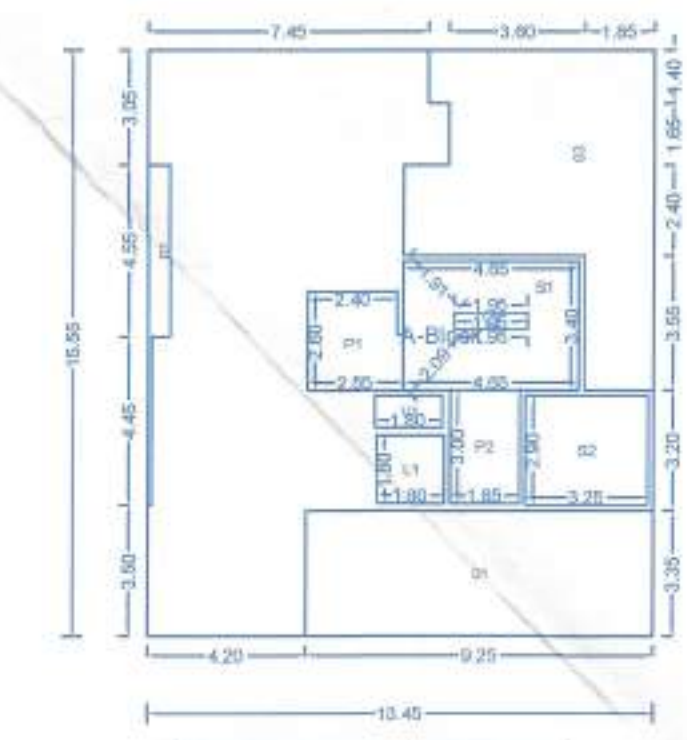


Polygon	Area
A-Block	208.15
O1	30.99
O2	3.17
O3	36.92
L1	3.24
P1	6.46
P2	5.55
V1	1.53
V2	0.88
S1	14.93
S2	9.43
Total	93.05

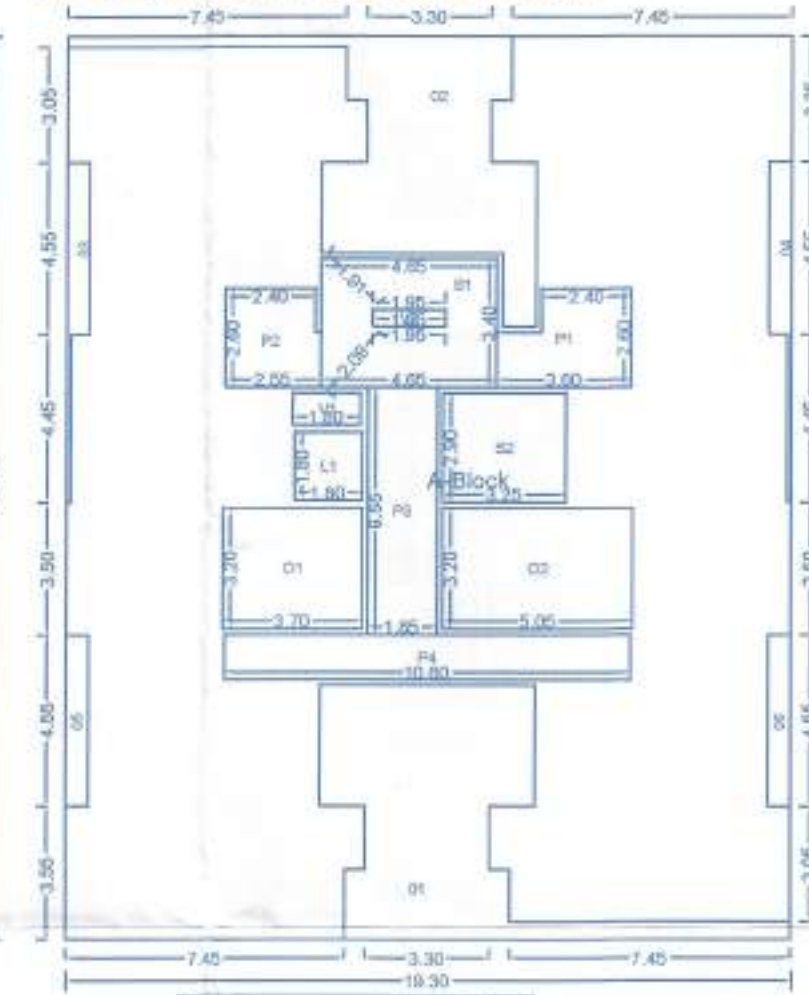

Polygon	Area
A-Block	462.23
O1	35.77
O2	30.59
O3	3.17
O4	3.17
O5	2.73
O6	2.73
L1	3.24
P1	7.98
P2	6.46
P3	12.12
P4	12.96
O1	11.84
O2	16.16
V1	1.53
V2	0.88
S1	14.93
S2	9.43
Total	286.54

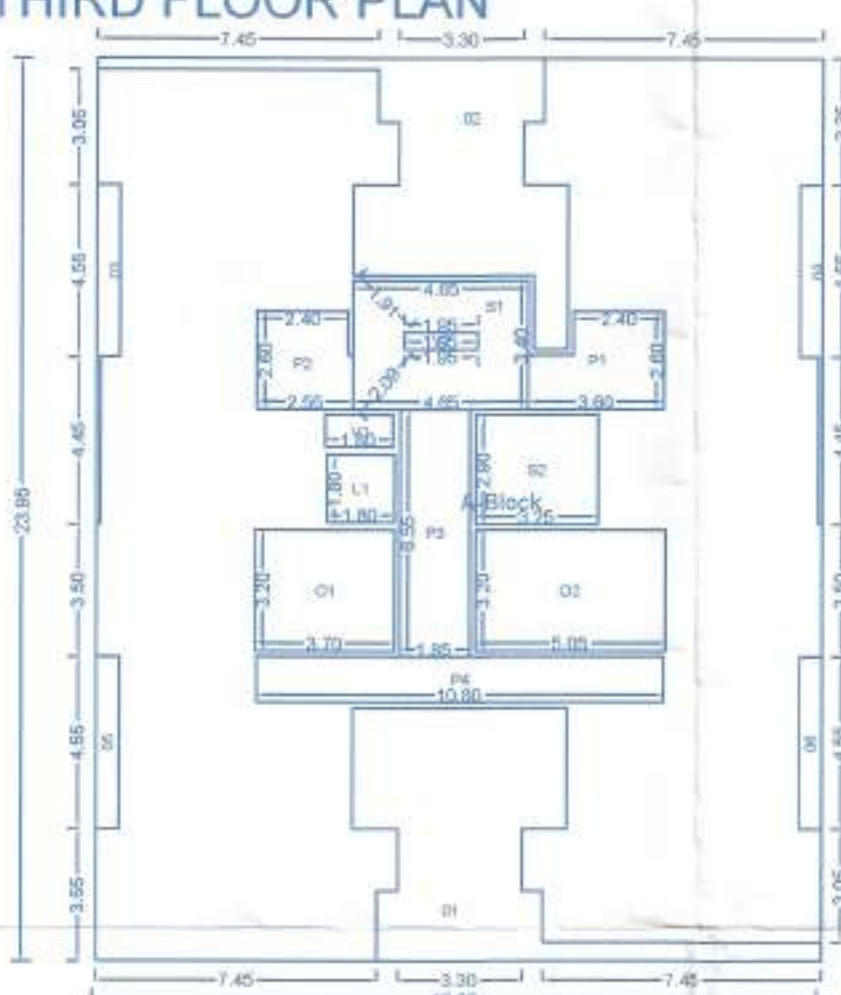

Polygon	Area
A-Block	462.23
O1	35.77
O2	30.59
O3	3.17
O4	3.17
O5	2.73
O6	2.73
L1	3.24
P1	7.98
P2	6.46
P3	12.12
P4	12.96
O1	11.84
O2	16.16
V1	1.53
V2	0.88
S1	14.93
S2	9.43
Total	286.54

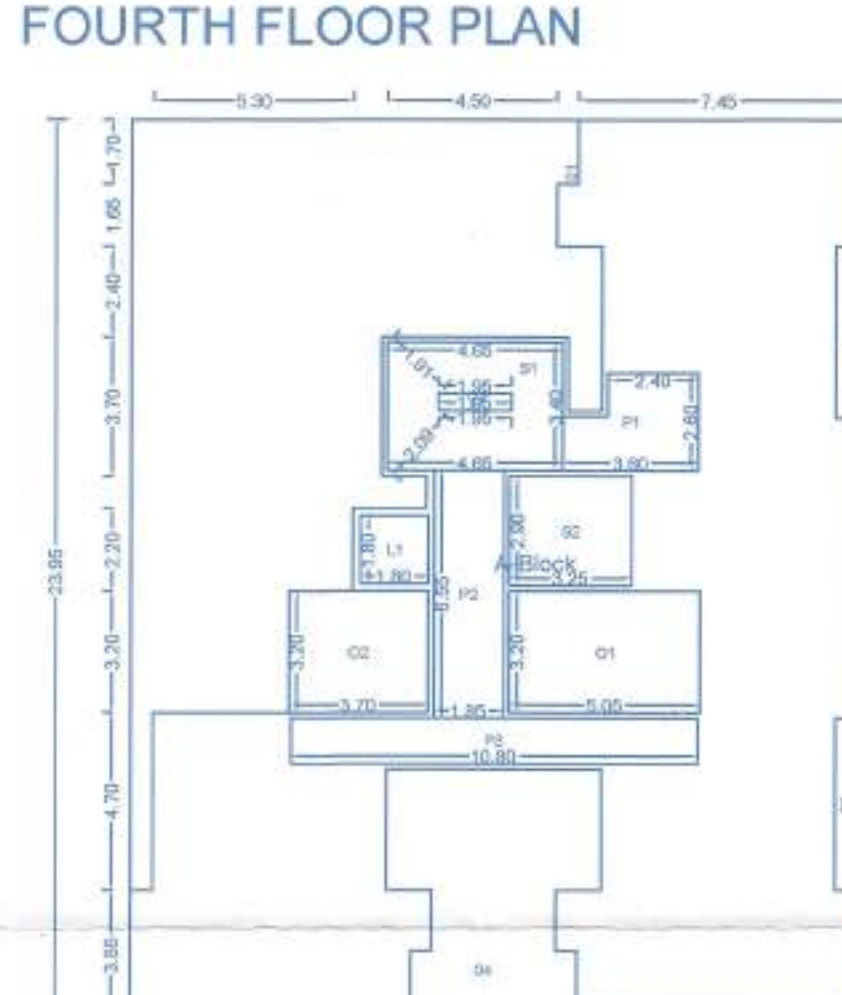

Polygon	Area
A-Block	462.23
O1	142.90
O2	2.73
O3	3.17
O4	35.77
L1	3.24
P1	7.98
P2	12.12
P3	12.96
O1	16.16
O2	11.84
V1	0.88
S1	14.93
S2	9.43
Total	188.13

OWNER'S NAME: MR. GANESH SATISH PATIL

OWNER'S SIGN: [Signature]

PROJECT: SURVEY NO: 2/1A/2/28+3 HISSA NO: SUNDAR BAUG COLONY
PLOT NO: 27.28 CTS NO: 919,920
DESCRIPTION: REGULAR TRACK, VILLAGE - DAPODI

ARCHITECT: Machindra Langhe

ARCHITECT'S SIGN: [Signature]

JOB NO.	DRG. NO.	SCALE	DRAWN BY	CHECKED BY
		1:100		
INWARD NO.	INWARD NO./DP/DP	DATE	01-12-2015	
KEY NO.	KEY NO.	SHEET NO.	3/4	

This is a system generated drawing as per the soft copy submitted by the Architect/ License Engineer