




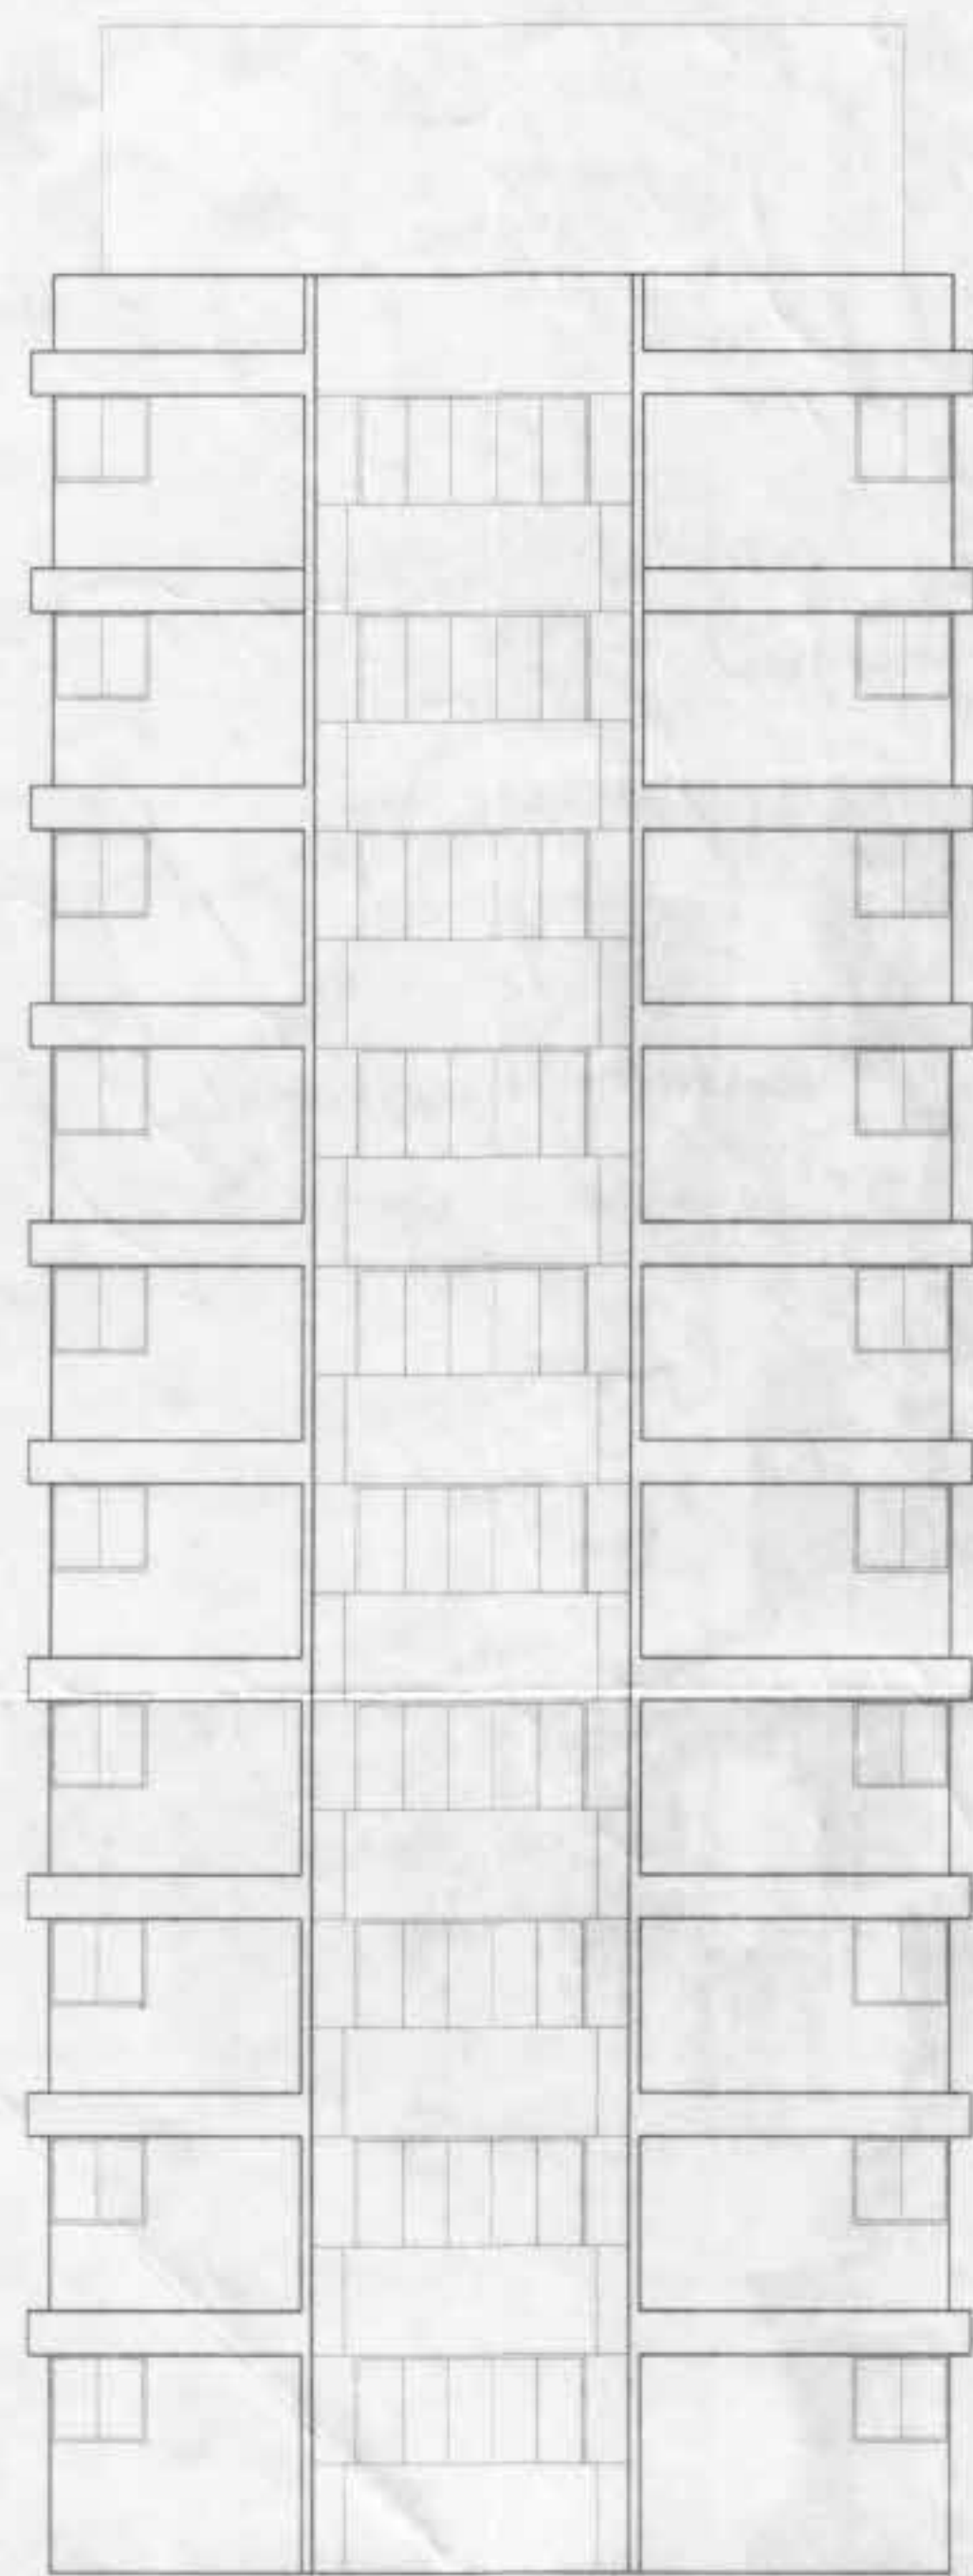

FRONT ELEVATION
SCALE 1:100

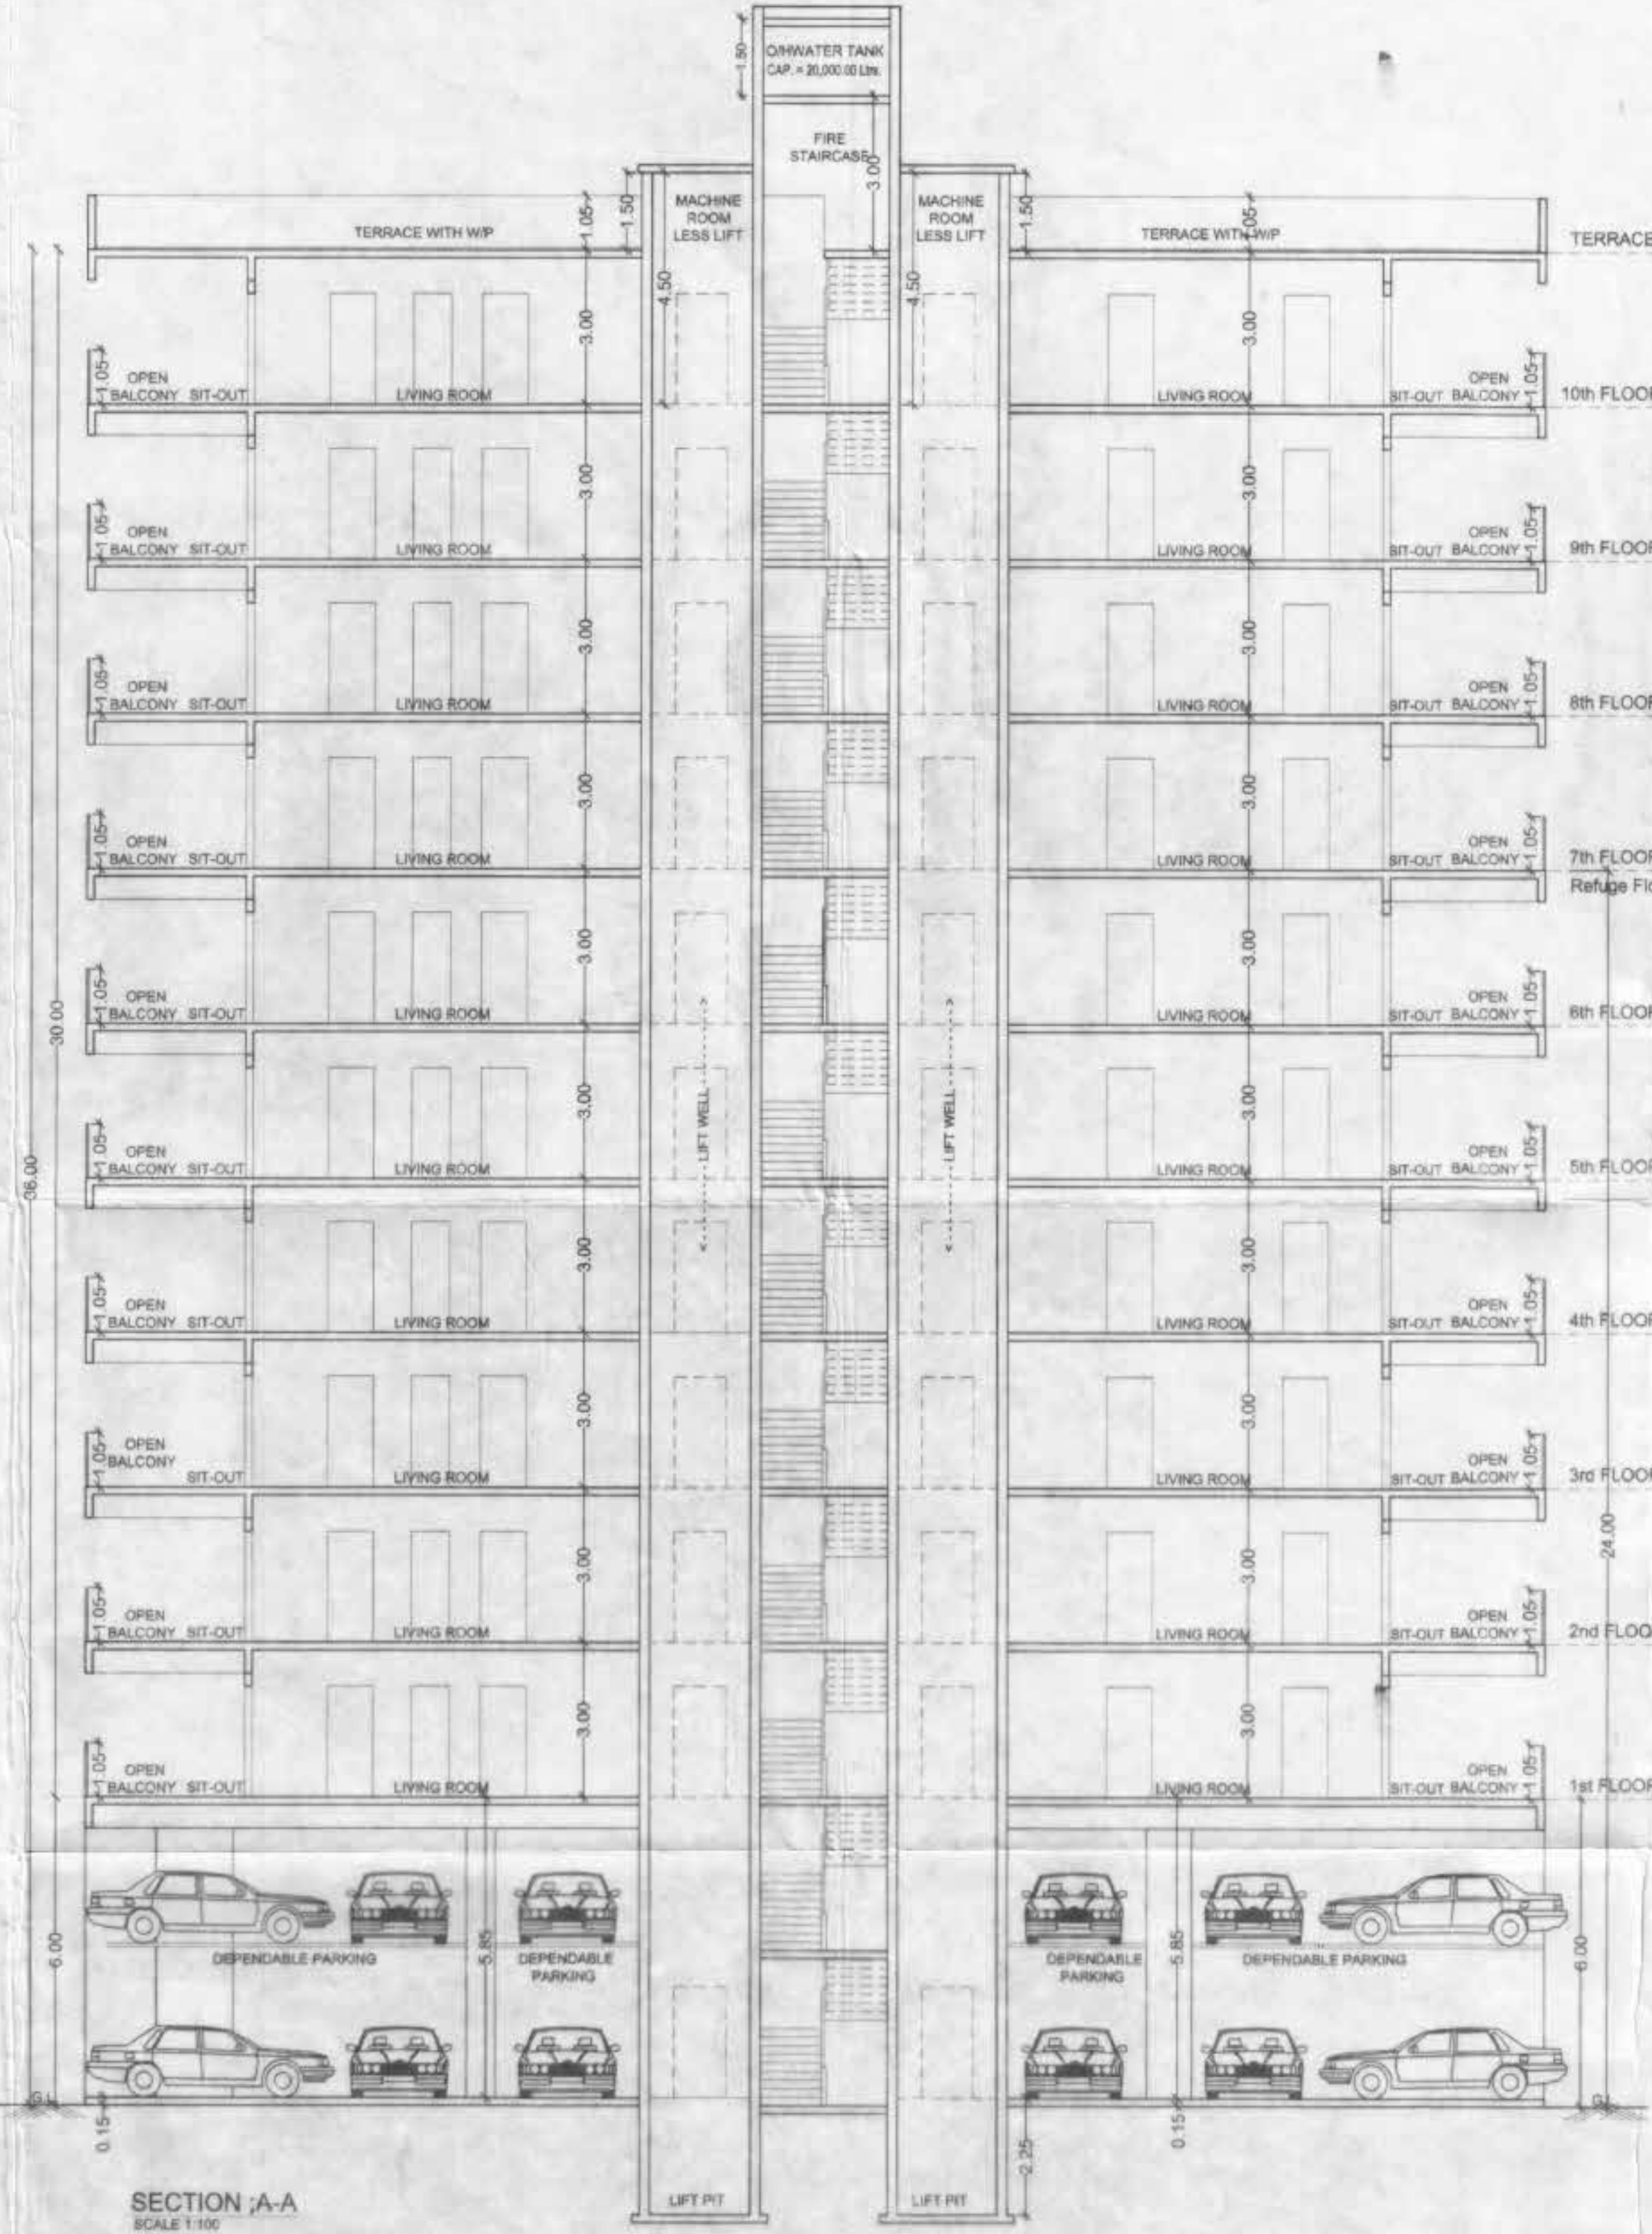

SECTION A-A
SCALE 1:100

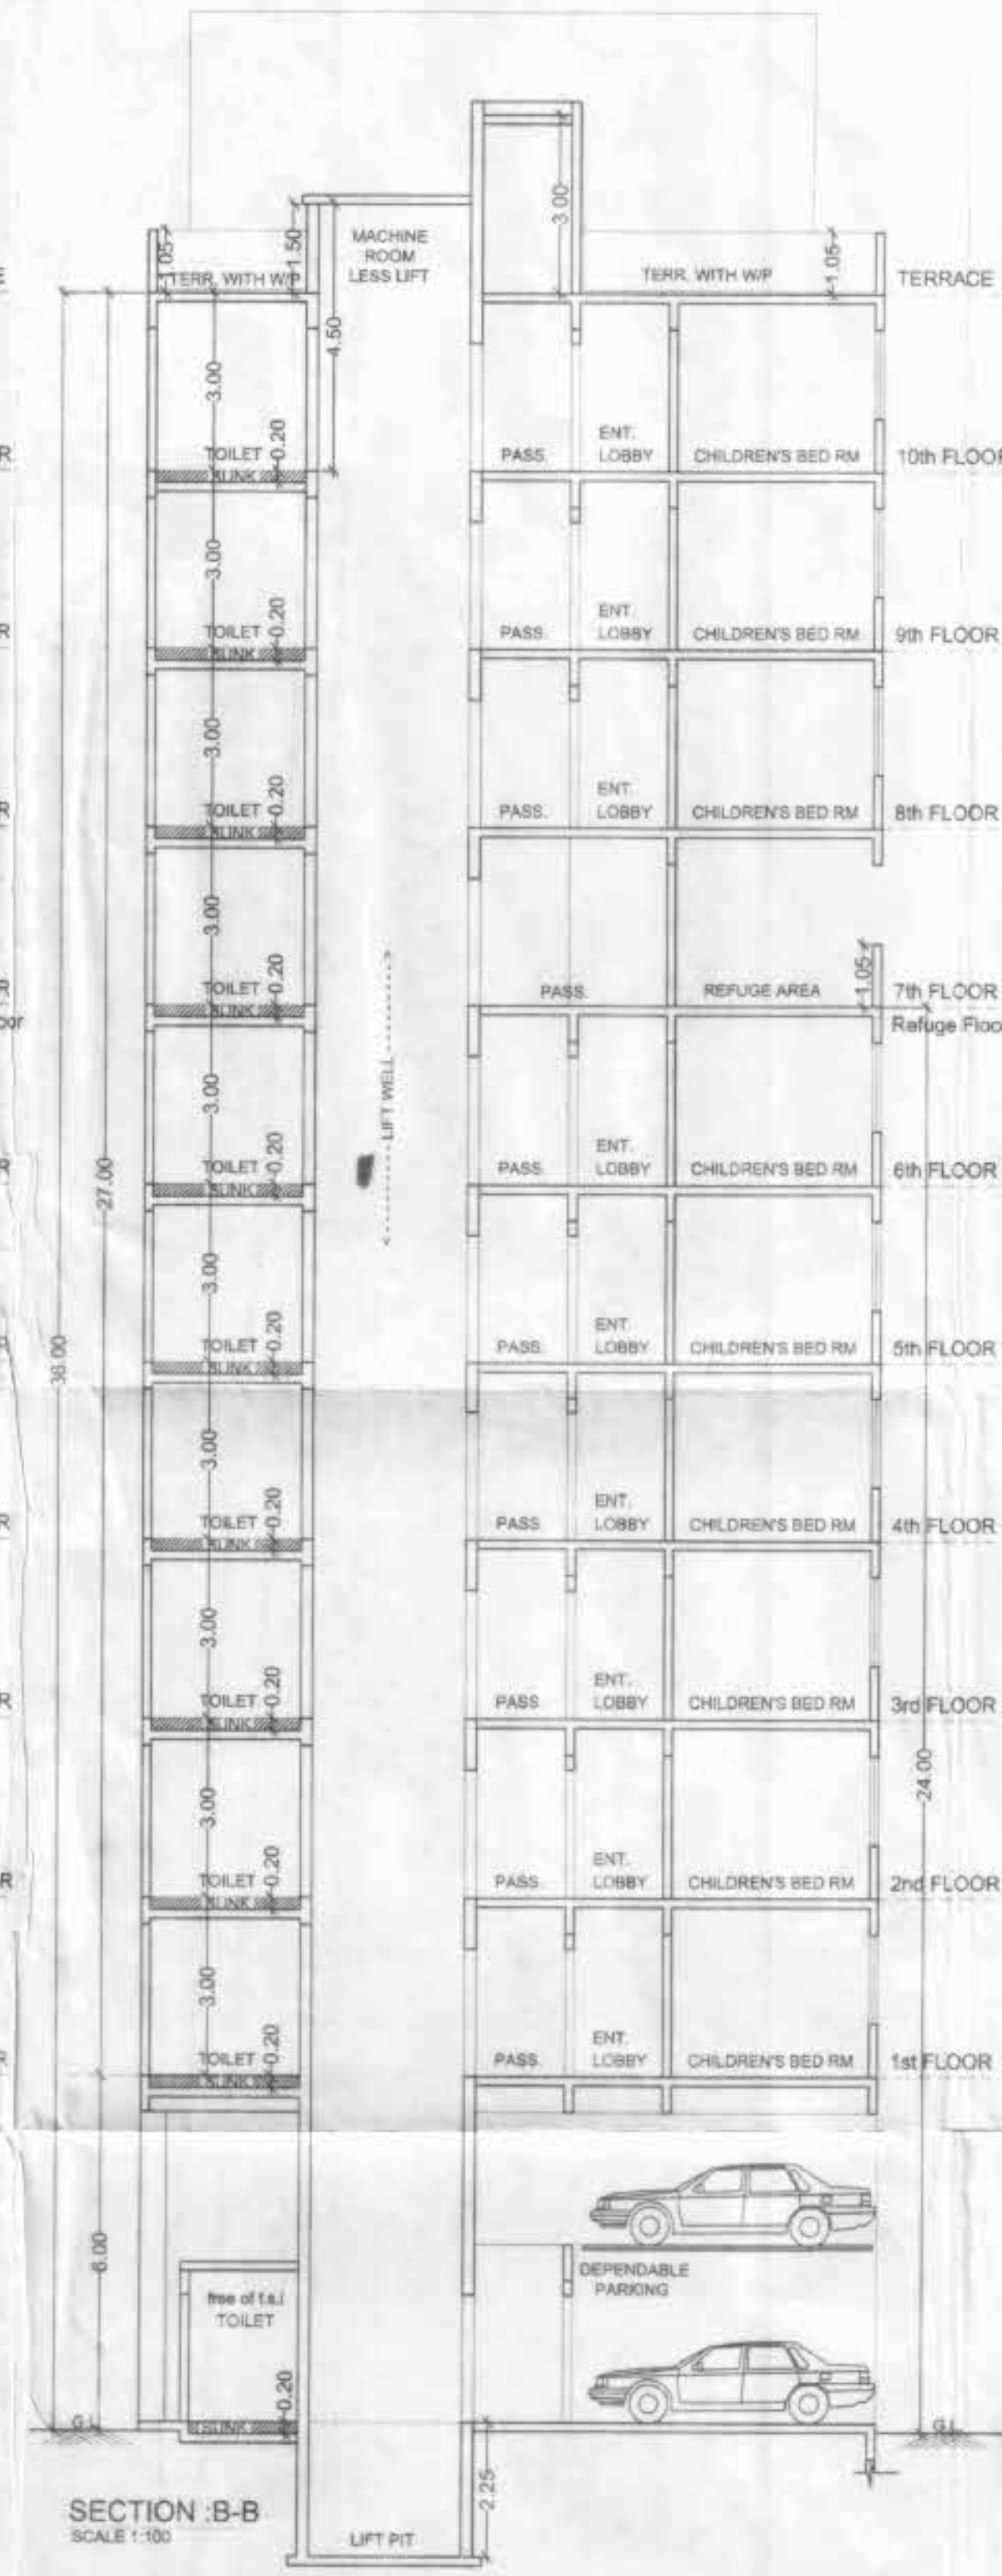

SECTION B-B
SCALE 1:100

STAMP OF APPROVAL

03/03

WING -G

- 1) PLAN PREVIOUSLY APPROVED UNDER CC NO. CC/120/05
Dt. 08/04/2005
- 2) PLAN PREVIOUSLY APPROVED UNDER CC NO. CC/0846/06
Dt. 03/06/2006
- 3) PLAN PREVIOUSLY APPROVED UNDER CC NO. CC/4740/06
Dt. 29/03/2007
- 4) PLAN PREVIOUSLY APPROVED UNDER CC NO. CC/2467/09
Dt. 04/11/2009

APPROVED SUBJECT TO CONDITION
APPROVED UNDER COMMENCEMENT
CERTIFICATE NO CC/1667/15
DATE 19/10/2019

Building Inspector
Building Development Department
Zone No. P.M.C.



PROJECT :

PROPOSED WING - G ON S.NO. 88 H.NO-1(PT) +
S.No.-65, H. No. 1/2,1/3,1/5,1/6 + S.NO.88 /1/1(PT.) +
S.NO.88 /1/1/6/14 + S.NO.88/1/1/6(PT.) +
S.NO.88/1/1/6(PT.) S.NO.88 /1/1/6/11 + S.NO.88/1/5
AT BANER,PUNE.

OWNER'S NAME, ADD & SIGN.

THIS MUNICIPAL DRAWING IS PREPARED FROM INSTRUCTION, INFORMATION,
SPECIFICATION AND LEGAL DOCUMENTS GIVEN BY THE OWNER/P.O.A. HOLDER
TO THE ARCHITECT. THE OWNER/P.O.A. HOLDER HAVE READ & STUDIED THIS & ALL
DRAWINGS ALONG WITH THIS DRAWING FOR SUBMISSION & THEY ARE PER MY
INSTRUCTION & INFORMATION GIVEN BY ME THE OWNER/P.O.A. HOLDER.

NEW FRONT DEVELOPERS

Mr. Shamkant Keshav Kotkar (PAH)
789 / 6, kshilij apartment, prabhat rd.
Pune 411004

ARCHITECT
AVINASH NAWATHE
ARCHITECTS

ANANTH FLOOR,MANTRI STREET,2ND
BEHIND MANIKCHAND GALLERIA,
OPP SB ROAD,CTS NO.997
SHIVAJINAGAR,PUNE-411
TELE : 335 2355542/3442

DATE	REVISION	ISSUED DRG.	DEALT	DESIGN BY
07.01.2009	R-13	31.08.2019	Anneel Ravi	ARANJUA

DWG. NO.	NORTH
B.P.2758/R13	N
JOB NO.	SCALE
2759	1:100