



FLOORWISE FS STATEMENT: A BLDG.																	
FLOORS	FSI AREA				BALCONY			TERRACE		STAIR		PASSAGE		LIFT	LIFT MIC ROOM	TENEMENTS	TOTAL FSI AREA
	COMMERCIAL	RESIDENTIAL	INDUSTRIAL	SPECIAL	PERM.	PROP.	EXCESS	ENCLOSE	OPEN	AREAS	PAID	FIRE	PAID				
PARKING FLOOR	0.00	20.79	0.00	0.00	-	0.00	-	0.00	0.00	0.00	11.86	0.00	0.00	-	0	20.79	
FIRST FLOOR	0.00	493.45	0.00	0.00	-	73.52	-	68.15	5.37	45.53	0.00	11.86	0.00	-	9	493.45	
SECOND FLOOR	0.00	483.73	0.00	0.00	-	73.52	-	68.15	5.37	47.48	0.00	11.86	0.00	-	9	483.73	
THIRD FLOOR	0.00	483.73	0.00	0.00	-	73.52	-	68.15	5.37	45.53	0.00	11.86	0.00	-	9	483.73	
FOURTH FLOOR	0.00	483.73	0.00	0.00	-	73.52	-	68.15	5.37	47.48	0.00	11.86	0.00	-	9	483.73	
FIFTH FLOOR	0.00	483.73	0.00	0.00	-	73.52	-	68.15	5.37	45.53	0.00	11.86	0.00	-	9	483.73	
SIXTH FLOOR	0.00	483.73	0.00	0.00	-	73.52	-	68.15	5.37	47.48	0.00	11.86	0.00	-	9	483.73	
SEVENTH FLOOR	0.00	483.73	0.00	0.00	-	73.52	-	68.15	5.37	45.53	0.00	11.86	0.00	-	9	483.73	
EIGHT FLOOR	0.00	388.93	0.00	0.00	-	50.00	-	44.65	5.37	32.86	0.00	11.86	0.00	-	7	388.93	
NINTH FLOOR	0.00	483.73	0.00	0.00	-	73.52	-	68.15	5.37	45.53	0.00	11.86	0.00	-	9	483.73	
TERRACE FLOOR	0.00	0.00	0.00	0.00	-	0.00	-	0.00	0.00	0.00	0.00	0.00	0.00	-	0	0.00	
Total	0.00	4289.26	0.00	0.00	-	638.15	-	589.82	48.33	402.75	0.00	118.58	0.00	11.73	79	4289.26	

LEVEL	FLOOR	NO.	ROOM	NO.	AREA	TOT. AREA	SIXTH FLOOR	1.25 X 3.20 X 1	4.00	73.52	1.60 X 3.35 X 1	5.36	1.70 X 3.13 X 2	10.90
SEVENTH FLOOR		1	150 X 3.35 X 1	5.03	73.52			1.25 X 3.20 X 1	4.56			1.20 X 3.20 X 2	7.55	
		2	150 X 3.65 X 4	22.28				1.25 X 3.65 X 1	5.25			1.20 X 3.20 X 2	7.55	
		3	160 X 3.13 X 6	30.50				1.50 X 3.50 X 1	5.25			1.65 X 3.20 X 1	5.37	
		4	150 X 3.35 X 1	5.25				1.40 X 3.20 X 2	9.66			1.20 X 3.05 X 1	5.37	
		5	160 X 3.35 X 1	5.25				1.60 X 3.35 X 1	5.36			1.70 X 3.13 X 2	10.23	
EIGHTH FLOOR		1	160 X 3.20 X 1	5.12				1.20 X 3.20 X 2	7.66			1.60 X 3.13 X 2	10.23	
		2	165 X 3.20 X 1	5.37				1.20 X 3.05 X 1	8.66			1.65 X 3.20 X 1	5.37	
		3	1.25 X 3.20 X 1	4.00	50.00			1.60 X 3.13 X 2	10.23			1.50 X 3.35 X 1	5.03	
		4	1.25 X 3.65 X 1	4.56				1.70 X 3.13 X 2	10.90			1.50 X 3.65 X 1	5.25	
		5	160 X 3.35 X 1	5.25				1.20 X 3.13 X 2	7.55			1.60 X 3.13 X 2	10.23	
NINTH FLOOR		1	160 X 3.35 X 1	5.25				1.60 X 3.35 X 1	5.37			1.60 X 3.13 X 6	30.50	
		2	1.20 X 3.20 X 2	7.66				1.65 X 3.20 X 1	5.37			1.20 X 3.13 X 2	7.55	
		3	1.60 X 3.13 X 2	10.23				1.50 X 3.35 X 1	5.03	73.52		1.65 X 3.20 X 1	5.37	
		4	1.20 X 3.20 X 2	7.66				1.50 X 3.65 X 1	5.25			1.50 X 3.50 X 1	5.25	
		5	1.60 X 3.13 X 2	10.23				1.60 X 3.13 X 2	10.23			1.60 X 3.20 X 1	5.12	
TENTH FLOOR		1	1.20 X 3.13 X 2	7.55				1.50 X 3.65 X 1	5.25			1.50 X 3.50 X 1	5.25	
		2	1.60 X 3.13 X 2	10.23				1.60 X 3.13 X 2	10.23			1.60 X 3.20 X 1	5.12	
		3	1.60 X 3.13 X 2	10.23				1.50 X 3.35 X 1	5.03			1.65 X 3.20 X 1	5.37	
		4	1.20 X 3.13 X 2	7.55				1.60 X 3.13 X 6	30.50			1.50 X 3.50 X 1	5.25	
		5	1.60 X 3.13 X 2	10.23				1.60 X 3.20 X 1	5.12			1.60 X 3.20 X 1	5.12	
ELEVENTH FLOOR		1	1.20 X 3.13 X 2	7.55				1.65 X 3.20 X 1	5.37			1.65 X 3.20 X 1	5.37	
		2	1.60 X 3.13 X 2	10.23				1.60 X 3.13 X 2	10.23			1.65 X 3.20 X 1	5.37	
		3	1.60 X 3.13 X 2	10.23				1.50 X 3.65 X 1	5.25			1.60 X 3.20 X 1	5.12	
		4	1.20 X 3.13 X 2	7.55				1.60 X 3.20 X 1	5.12			1		
		5	1.60 X 3.13 X 2	10.23				1.65 X 3.20 X 1	5.37			1.65 X 3.20 X 1	5.37	
TWELFTH FLOOR		1	1.20 X 3.13 X 2	7.55				1.60 X 3.13 X 2	10.23			1.65 X 3.20 X 1	5.37	
		2	1.60 X 3.13 X 2	10.23				1.60 X 3.13 X 2	10.23			1.65 X 3.20 X 1	5.37	
		3	1.60 X 3.13 X 2	10.23				1.50 X 3.65 X 1	5.25			1.60 X 3.20 X 1	5.12	
		4	1.20 X 3.13 X 2	7.55				1.60 X 3.20 X 1	5.12			1		
		5	1.60 X 3.13 X 2	10.23				1.65 X 3.20 X 1	5.37			1.65 X 3.20 X 1	5.37	

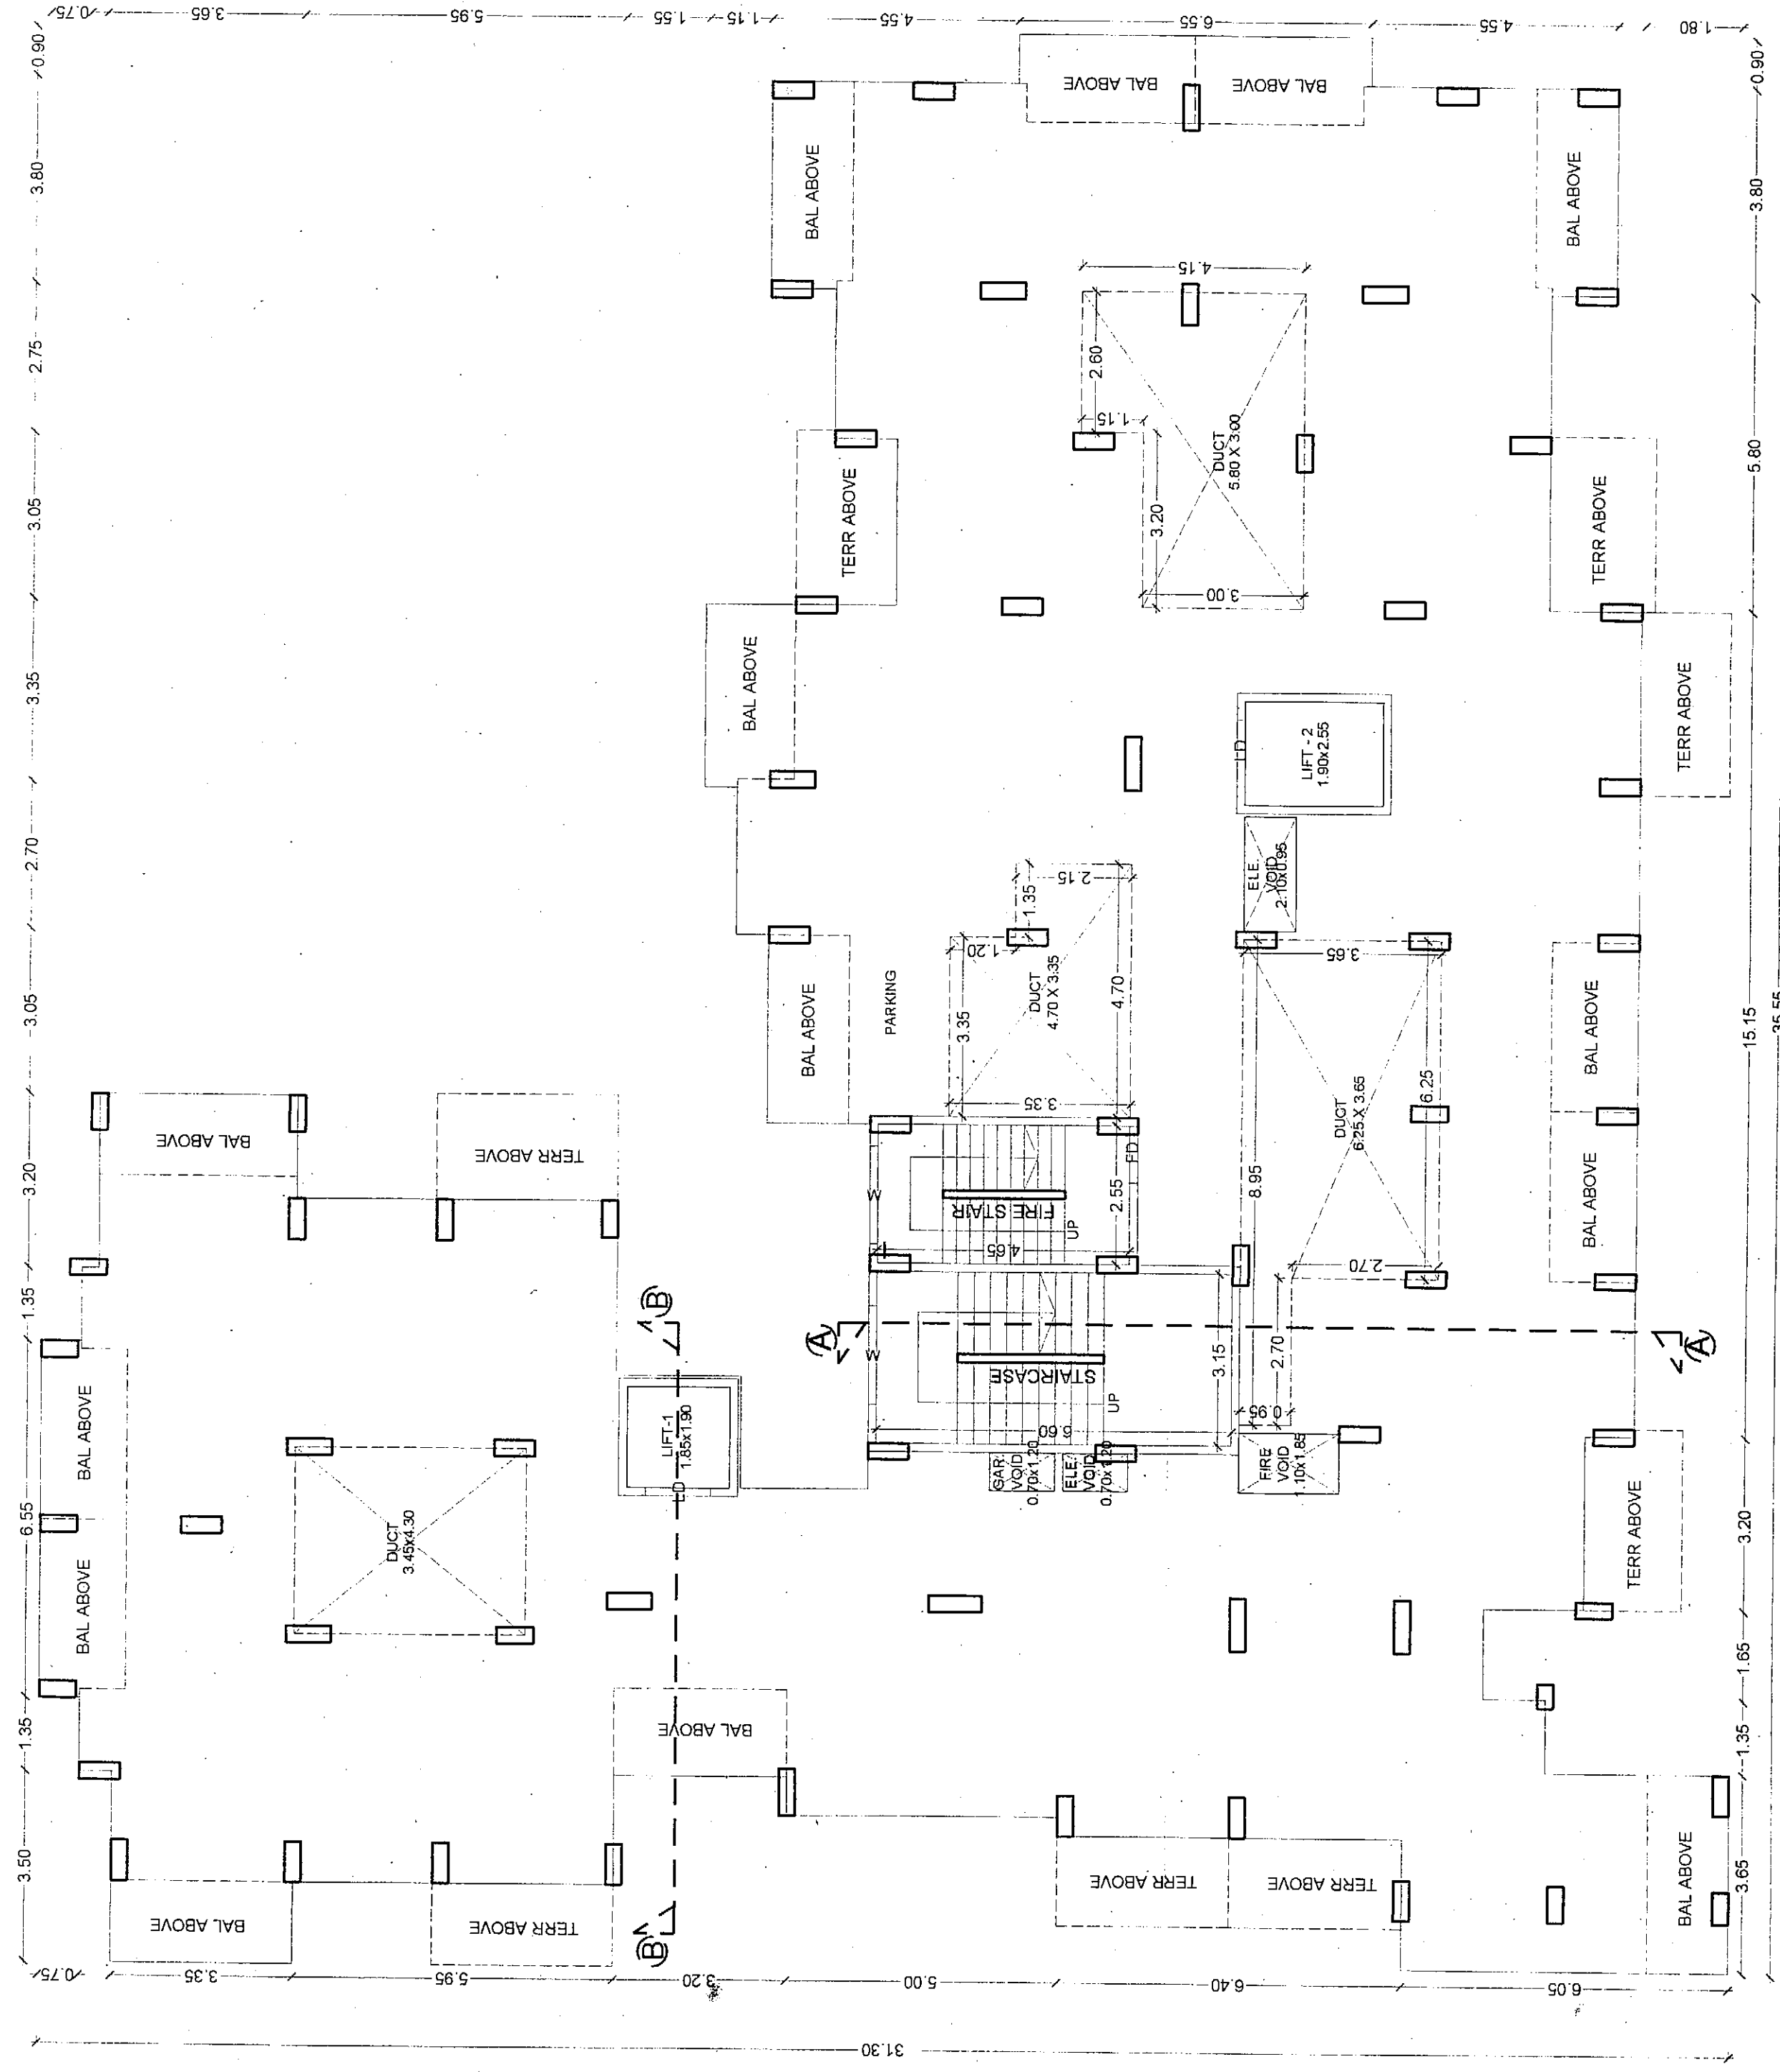


PARKING FLOOR PLAN

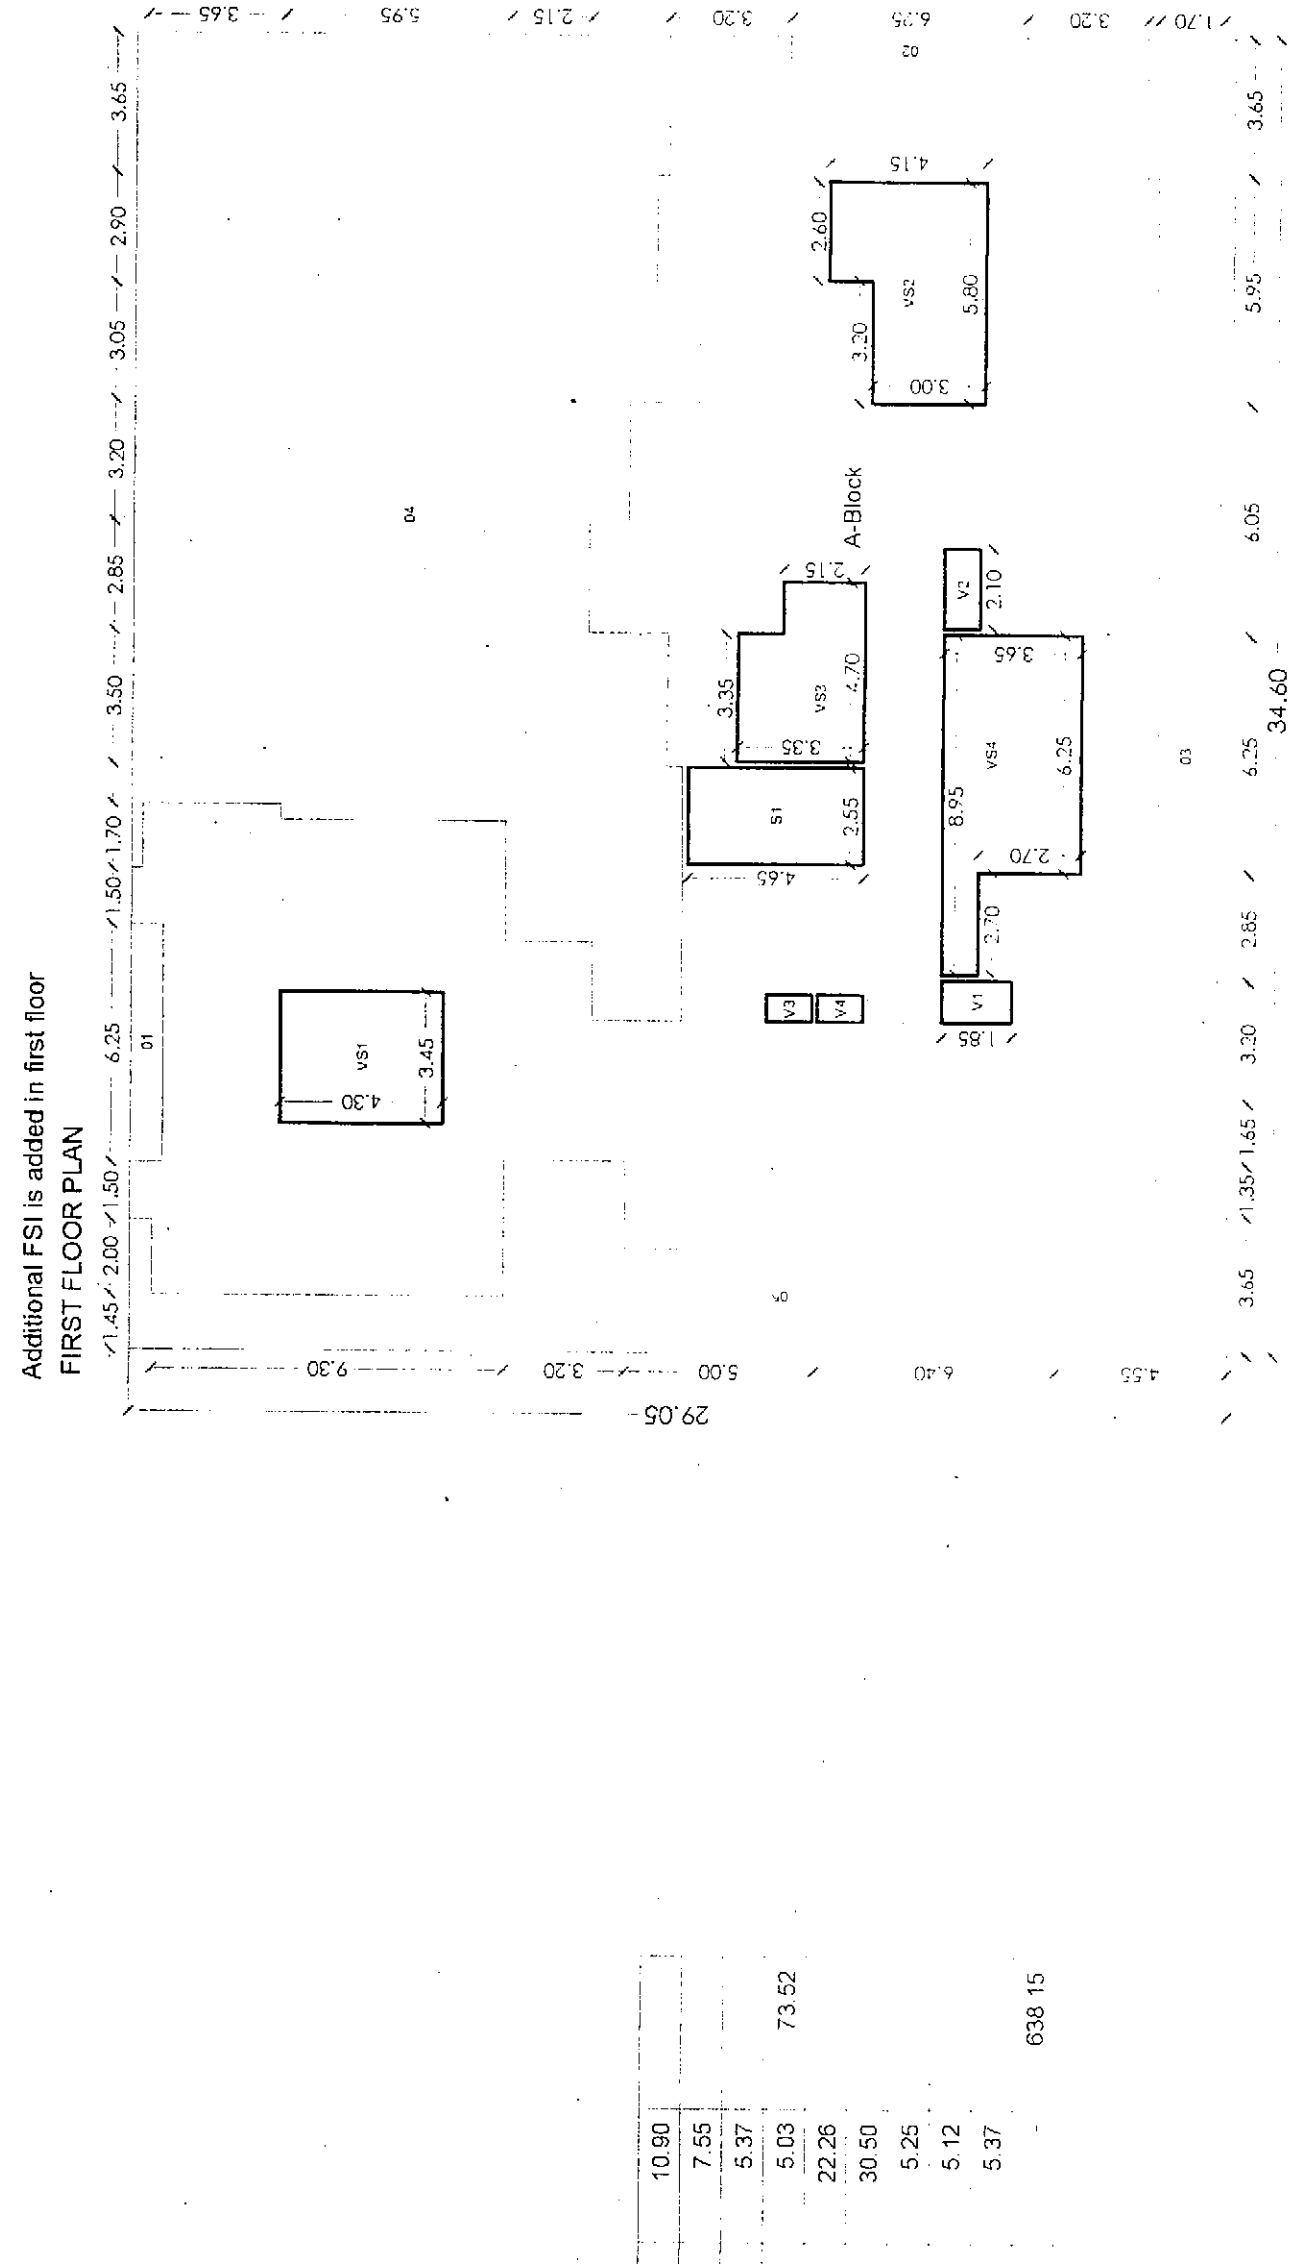

Additional FSI is added in first floor

Polygon	Area
A-block	1005.13
01	5.31
02	4.38
03	46.28
04	302.60
05	60.83
V1	14.64
V2	20.39
V3	14.13
V4	25.38
V1	2.04
V2	2.00
V3	0.64
V4	0.64
S1	11.86
Total	493.45

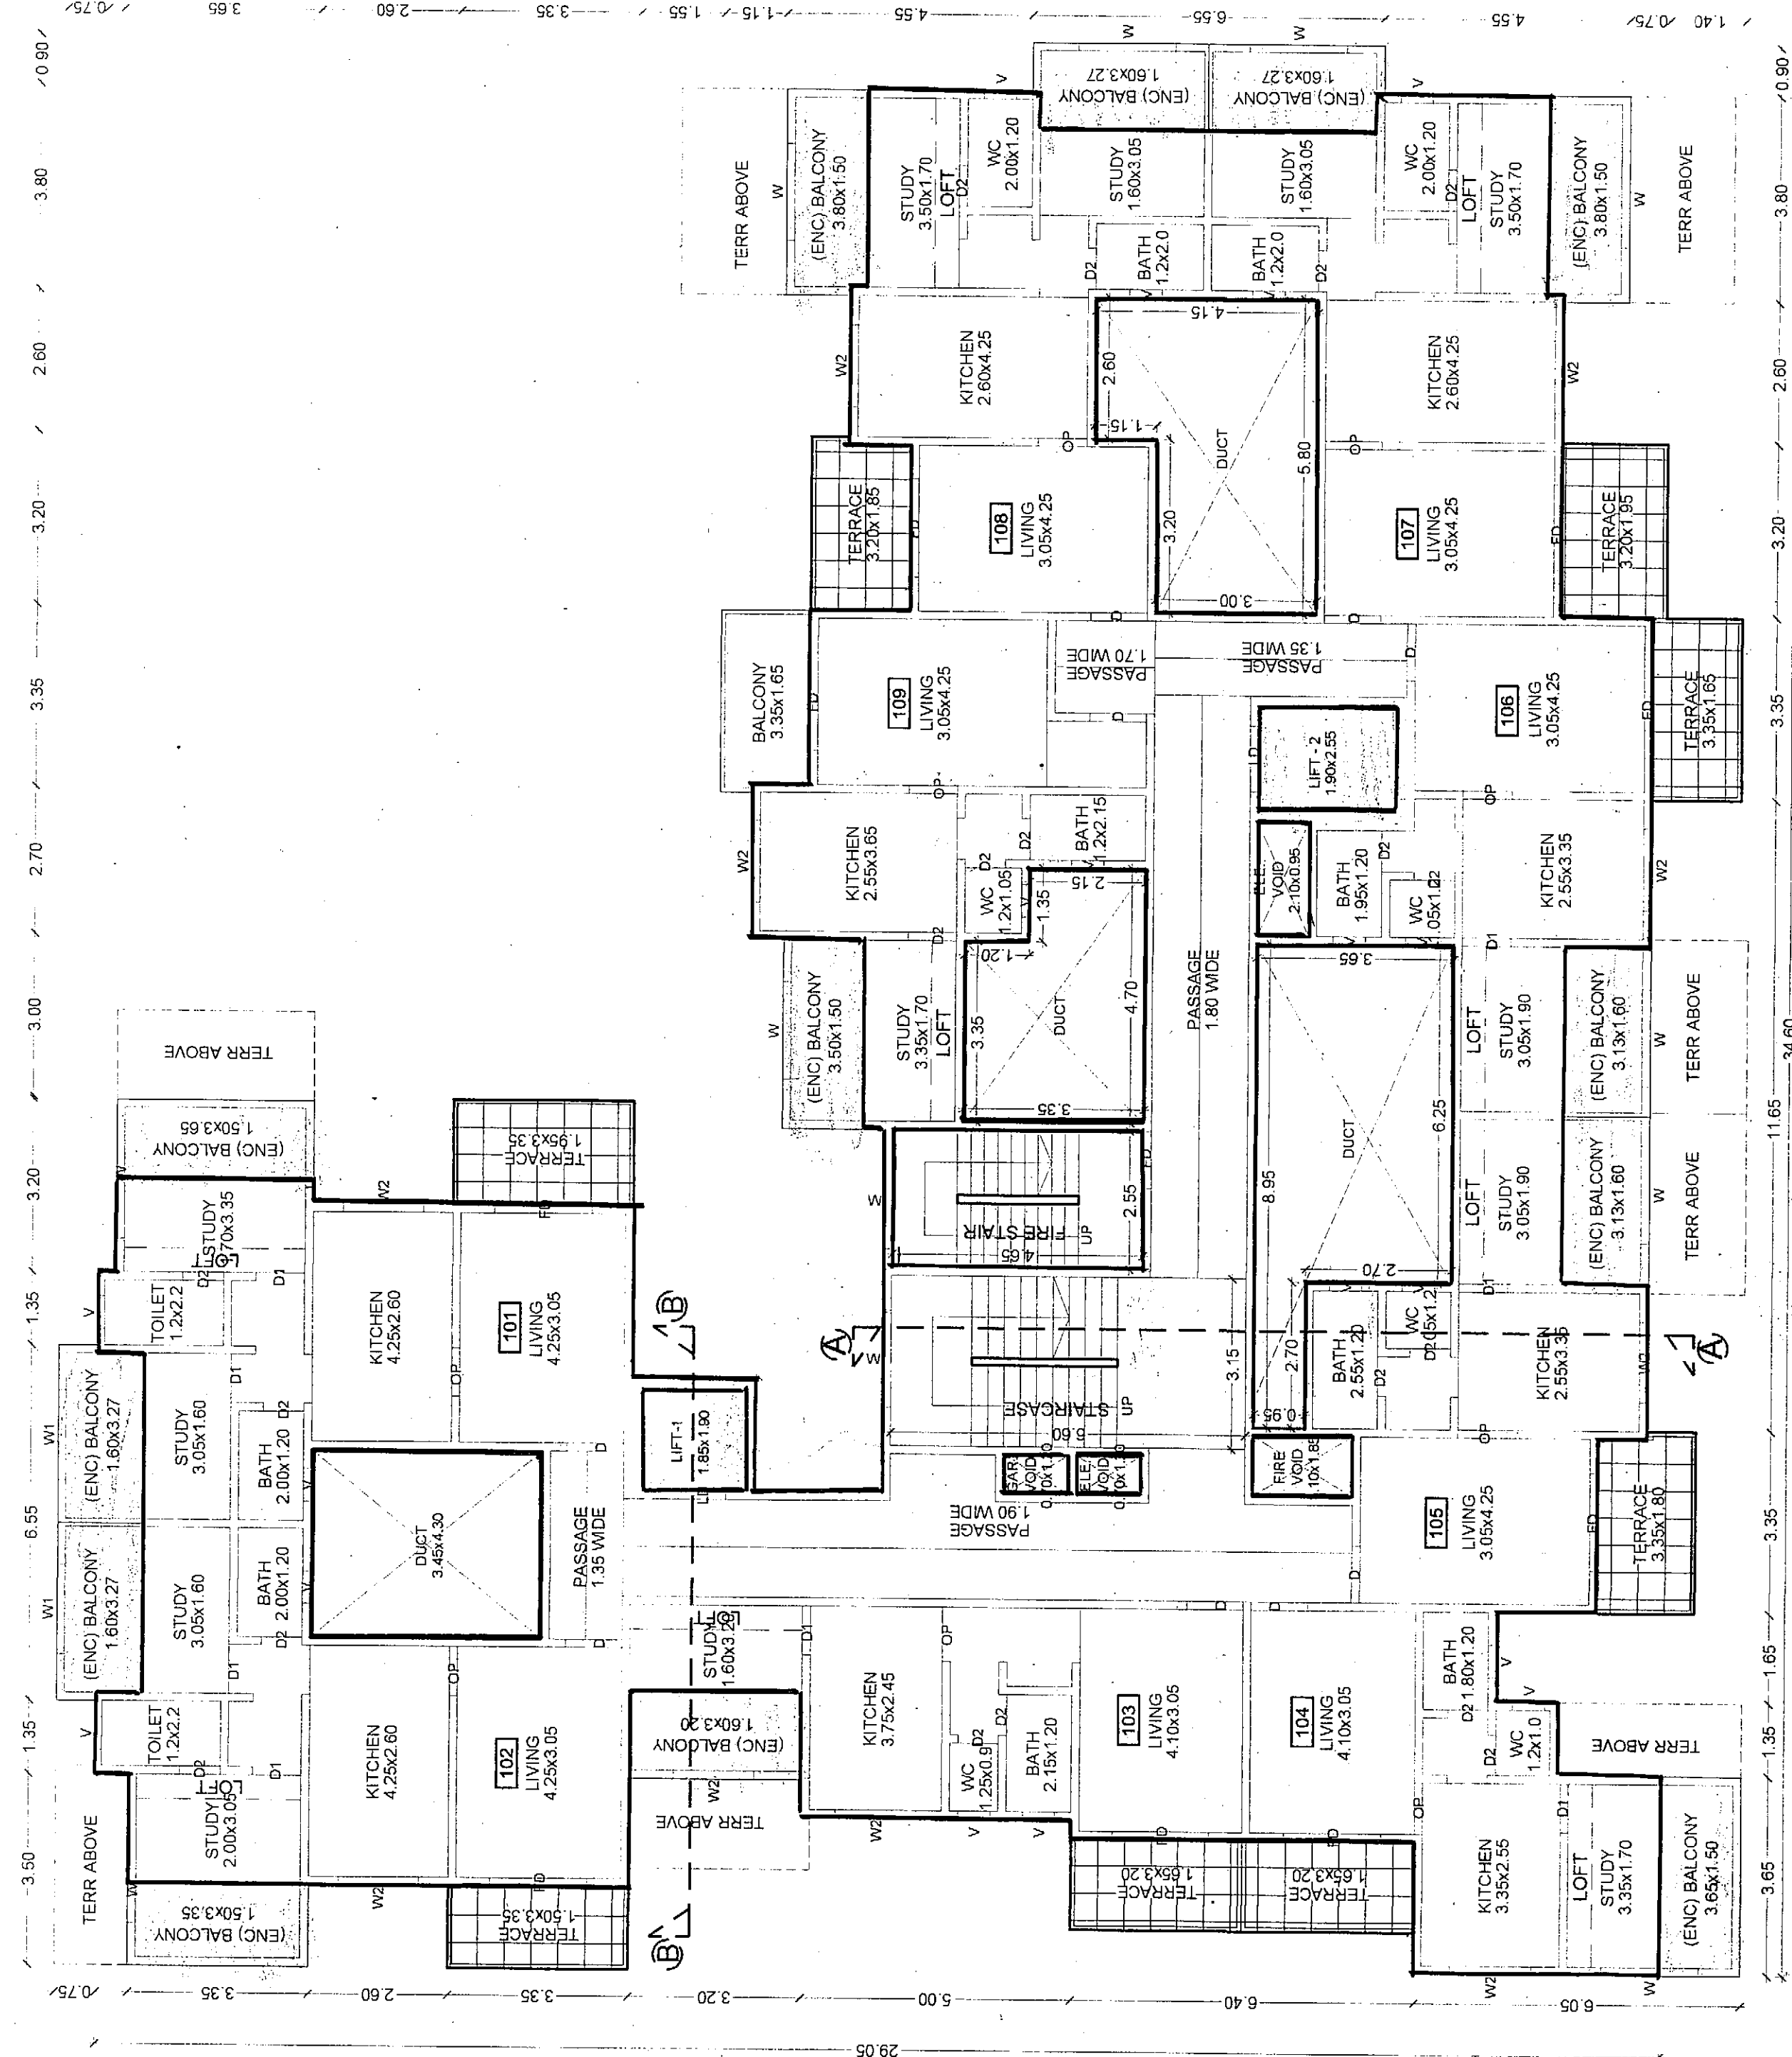

34.60
FIRST FLOOR PLAN

SCHEDULE OF OPENING: A BLDG				NOS.
NAME	LENGTH	HEIGHT		
D2	0.75	2.10		104
D1	0.90	2.10		104
OP	0.90	2.10		51
D2	0.90	2.10		09
OP	0.95	2.10		05
OP	1.00	2.10		09
D	1.05	2.10		80
FD	1.05	2.10		09
OP	1.05	2.10		08
LD	1.20	2.10		18
FD	1.80	2.10		49

SCHEDULE OF OPENING: A BLDG				NOS.
NAME	LENGTH	HEIGHT		
V	0.60	1.50		159
V	1.50	1.20		96
W	1.65	1.20		18
W	1.80	1.20		130

JOB NO.-	DATE-	DRG NO.-
SCALE- 1:100	10.10.2019	10.10.2019
DRN. BY- SHALU	CHKD. BY- MR.KHIRE.	
OWNER (P.A.H.)		
1) MR. RAJENDRA R. LUNKAD.		
PROJECT -		
PROPOSED RESI CUM COMM. SCHEME ON S.NO. 151/3 (P.) AT -WADIMUKHWADI, TAL -HAVELIDIST PUNE.		
ARCHITECTS		
KHIRE,BHIDE & ASSOCIATES Architects & Designers "Joy Kanta" Building, 1st Floor, 1st Main Path, Near Nadi Ganpati, Pune - 411039 tel. -020 - 24491357 Email : khirebhide_a@yahoo.co.in		
Rajendra Khire CA901/3574	Milind Bhide CA902/14605	
SIGN	SIGN	
INWARD NO. ANZCONE/ADP/RET/035/16	DATE	03.10.2019
KEY NO. 4747	SHEET NO.	2/16