



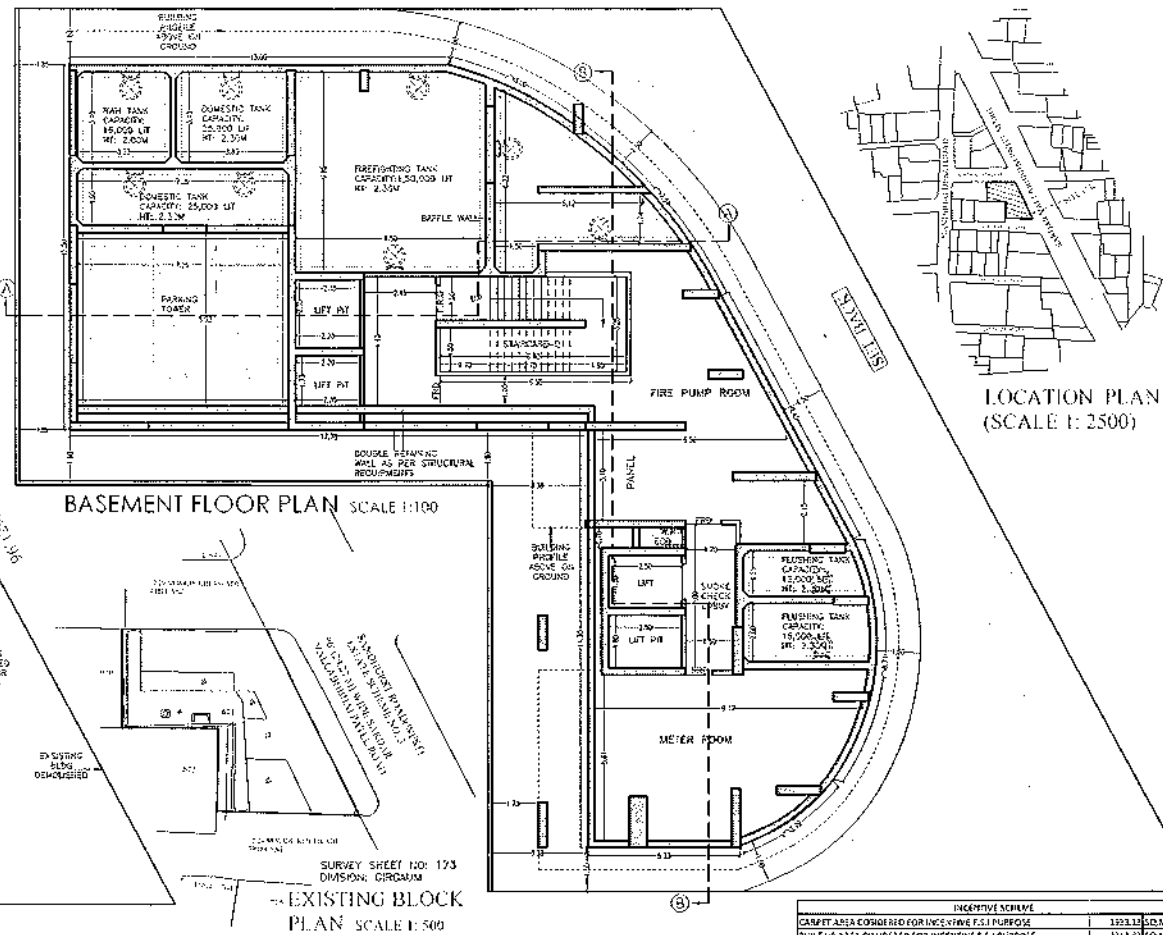


LOCATION PLAN
(SCALE 1: 2500)


INCENTIVE SCHEDULE	
CAMPUS AREA CONSIDERED FOR INCENTIVE #1 PURPOSE	1,933.15 SQ. FT.
QUINT UP AREA CONSIDERED FOR INCENTIVE #1 PURPOSE	3,313.20 SQ. FT.
AD 25% FLOOR AREA TO "STENTS"	215.99 SQ. FT.
TOTAL PERMISSIBLE "STUDENT LAB" WITHIN 5% FLOOR AREA	2,420.34 SQ. FT.
AD 35% FLOORABLE FOR REHAB LAB	251.68 SQ. FT.
AD 30% INCENTIVE FOR THE REHAB AREA PERMISSIBLE	2,853.61 SQ. FT.
TOTAL PERMISSIBLE FLOOR AREA FOR SALE & REHAB WITHOUT FLOORING	4,174.16 SQ. FT.
AD 35% FLOORABLE FOR SALE REHAB	675.71 SQ. FT.
TOTAL AREA FOR SALE INCLUDING FLOORING	2,626.32 SQ. FT.
SALE REHAB	2,925.59 SQ. FT.
35% FLOORING AREA	679.79 SQ. FT.

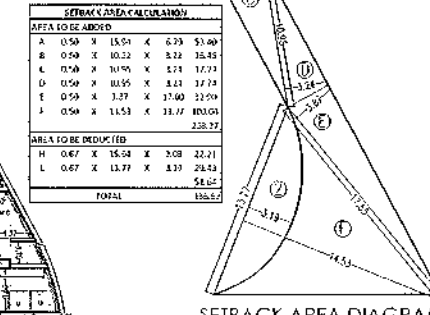

SETBACK AREA DIAGRAM

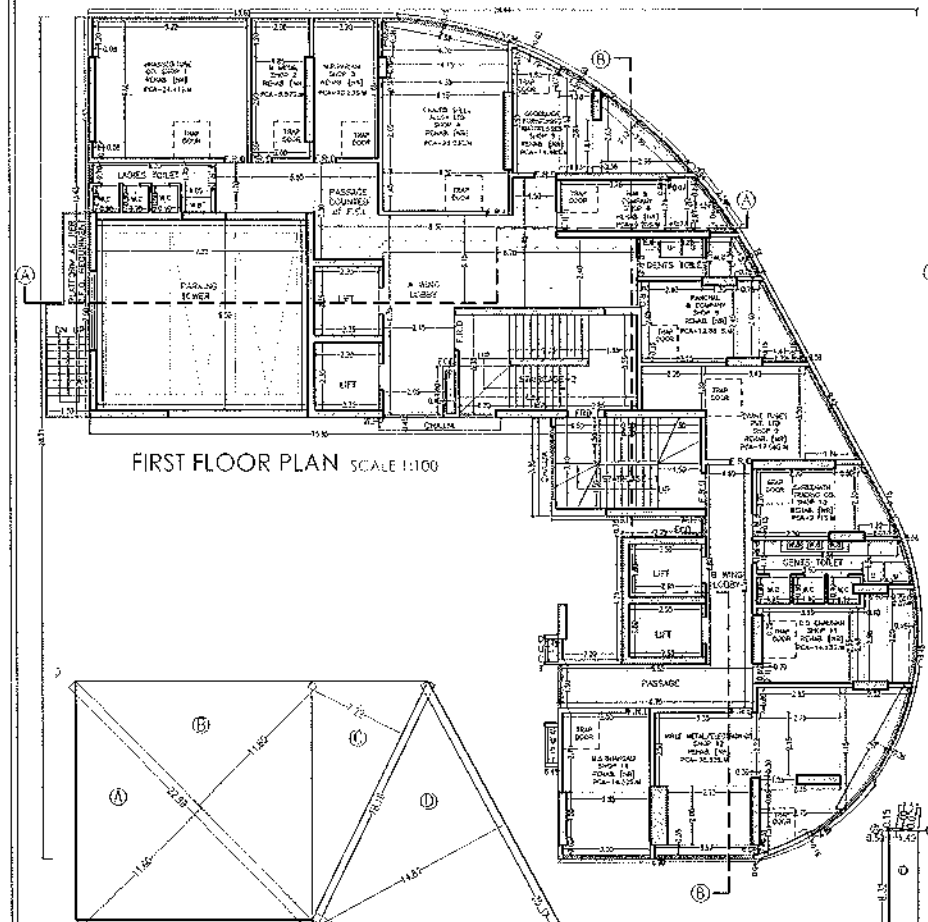


FIRST FLOOR PLAN SCALE 1:100

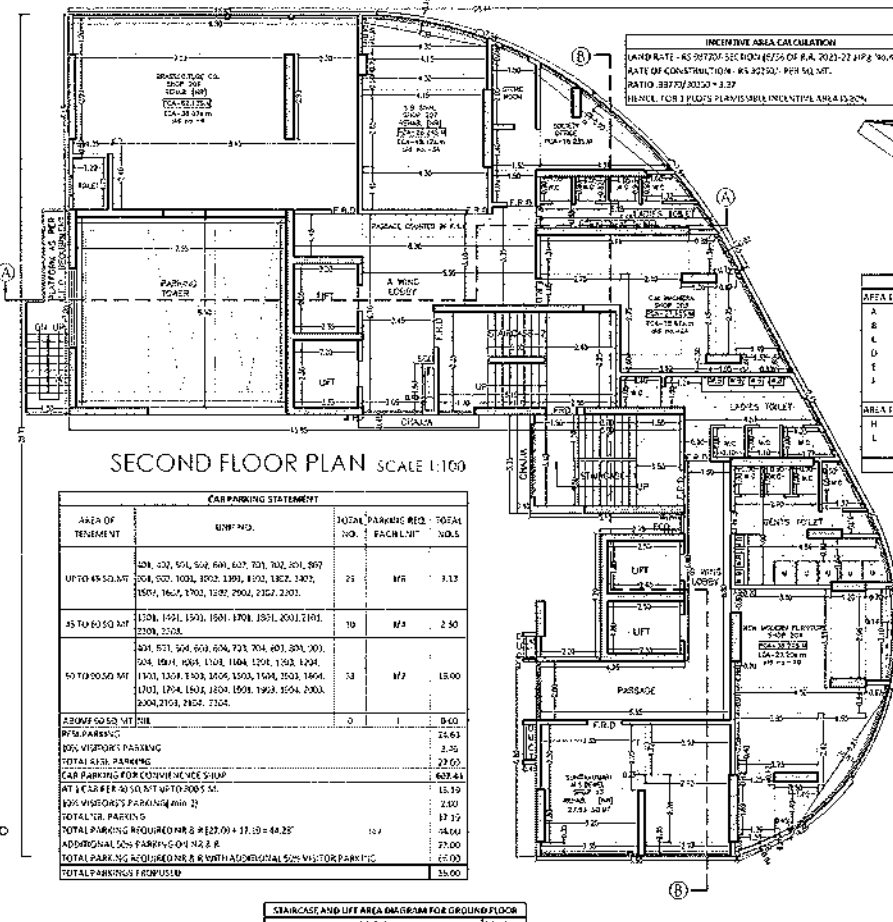

SECOND FLOOR PLAN SCALE 1:100

CAR PARKING STATEMENT				
AREA OF TERRACE	UNIT NO.	TOTAL PARKING REQ.	TOTAL NO.	TOTAL NO.
UP TO 45.50.35	101, 102, 103, 1000	25	18	1.13
45 TO 45.50.35	101, 102, 103, 1000	10	18	2.50
50 TO 50.50.35	101, 102, 103, 

CHAIRSEAT AND LIFE AREA DIAGRAM FOR GROUND FLOOR					
ADDITION					sq.m
A		0.50	X	0.19	0.10
B	0.66	X	1.54	X	0.07
C	0.50	X	1.63	X	0.11
D		2.00	X	8.39	18.24
E		0.60	X	3.56	23.81
F		1.70	X	5.15	21.15
G		0.43	X	4.39	27.15
H		1.71	X	2.45	4.20
I		2.50	X	4.20	11.50
J		1.80	X	1.25	6.72
K		3.70	X	7.45	7.06
L		1.43	X	1.50	1.19
M	0.50	X	0.41	X	1.50
N	0.65	X	1.35	X	0.04
TOTAL B.U.A.					114.44

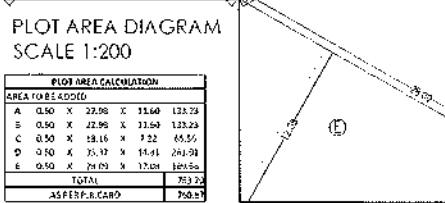

PLOT AREA DIAGRAM
SCALE 1:200

PLOT AREA CALCULATION					
AREA TO BE ADDED					
A	0.50	X	27.08	X	13.29
B	0.50	X	27.98	X	13.23
C	0.50	X	18.16	X	6.56
D	0.50	X	35.37	X	14.91
E	0.50	X	74.09	X	17.08
TOTAL					753.20
ASPER. R. CANO					760.57







GROUND FLOOR
STAIRCASE, LIFT &
LIFT LOBBY B.U.A.
DIAGRAM SCALE 1:200

CERTIFICATE OF AREA







CERTIFIED THAT I HAVE SURVEYED THE PLOT UNDER REFERENCE WAS PROVIDED ON 21/01/2011 AND THAT THE DIMENSIONS OF THE SHEET ETC. OF THE PLOT STATED ON THE PLAN ARE AS UNDER: ON SITE, AND AREA 50 WARDEN CUB IS 753.70 SQUARE METERS & F.S.L. CORNER OF 40567 S.M. AND TALLER WITH THE AREA IN THE DISCOUNT OF CONCRETE/JOINT PLANNING SCHEME

PROPOSED REDEVELOPMENT OF BUILDING ON PLOT BEHIND C.S. NO. 671 OF GURUKUL DIVISION AT JUNCTION OF SURAJ VILLAGE/RAJ PATEL ROAD, KHEEMTALA 3RD & 4TH LANE NO. 10 WARD.

KAUSHAL ANISH CHOUHAN		RAJEND RA CHAMPA LAL JAIN	
ARCHITECT'S SIGNATURE		OWNER'S SIGNATURE	
NAME OF OWNER M/S DARSHAN GROUP			
APPROVED SUBJECT TO CONDITION MENTIONED IN THE FILE NO - CHIE/CET/1334/D/337(NEW)			
DIGITAL SIGN OF APPROVAL OF PLANS			
Nat'l Appt. Prof.			GAMES HA HARISE
SUB-ENG (B.P.) CITY - V	ASST. ENG (B.P.) CITY - III	EXE. ENG (B.P.) CITY I	
CLOURING OF PLANS			
1. PLOT LINES THICK BLACK		7. PROPOSED WORK RED FILLED IN	
2. EXISTING STREET GREEN		8. DRAINAGE WORK RED DOTTED	
3. FUTURE STREET GREEN DOTTED		9. WATER SUPPLY BLUE DOTTED THIN	
4. PERMISSIBLE BLDG. THICK DOTTED		10. DEMANDS RED HATCHED	
5. OPEN SPACES NO COLOUR		11. RECREATIONAL GROUND GREEN WASH	
6. TO BE DEVOLISHED YELLOW HATCHED		12. ROADS & SETBACKS BUSHY SIENNA	
FORM II			
CONTENTS OF SHEET			
GROUND FLOOR, SETBACK AREA DIAGRAM & CALCULATIONS, LOCATION PLAN			
B.U.A. DIAGRAM & CALCULATIONS			
DATE 03.05.2022	JOB NO. & DRG. NO. 01/520/527/B-57/2010	SCALE 1:100/AS STATED	DRAWN BY AKANKSHA
NORTH LINE		CHECKED BY K.A.G.	
SIGNATURE NAME AND ADDRESS OF THE ARCHITECT			
 ARCHITECT <u>Kaushal Chouhan</u> 22/Indira Nagar, Indraprastha Colony, Connaught Place, P.O. Box 27143, 110029 New Delhi-110029 India. TEL: 91 11 2611 1107			

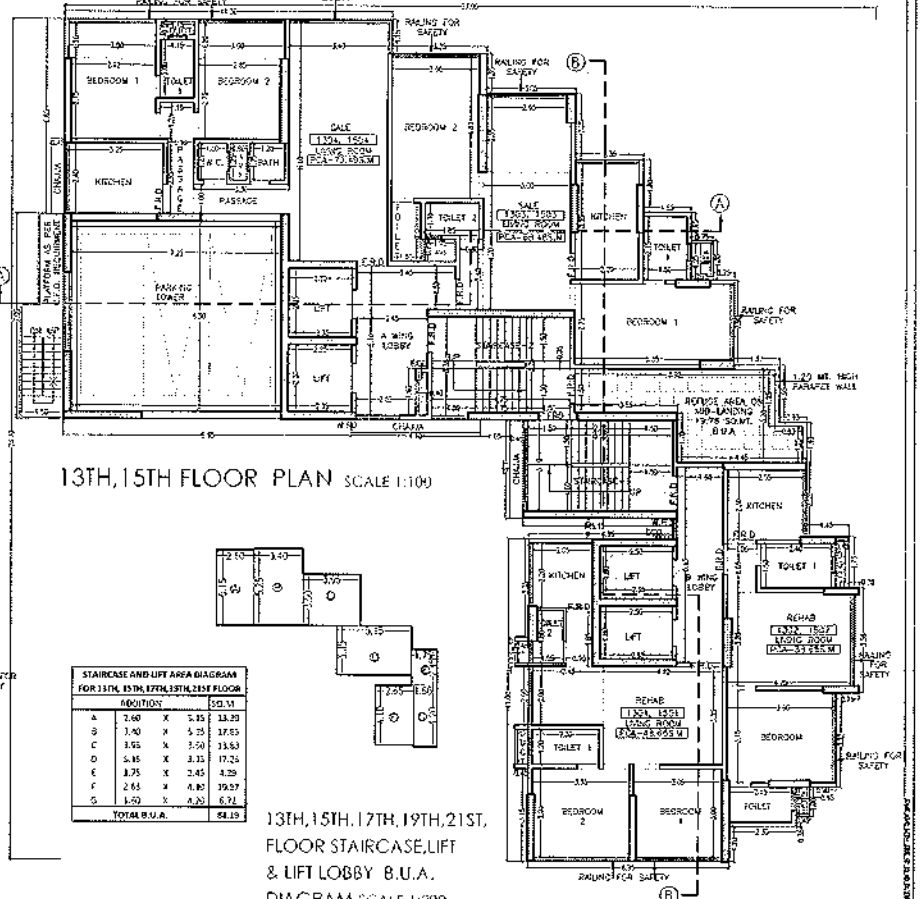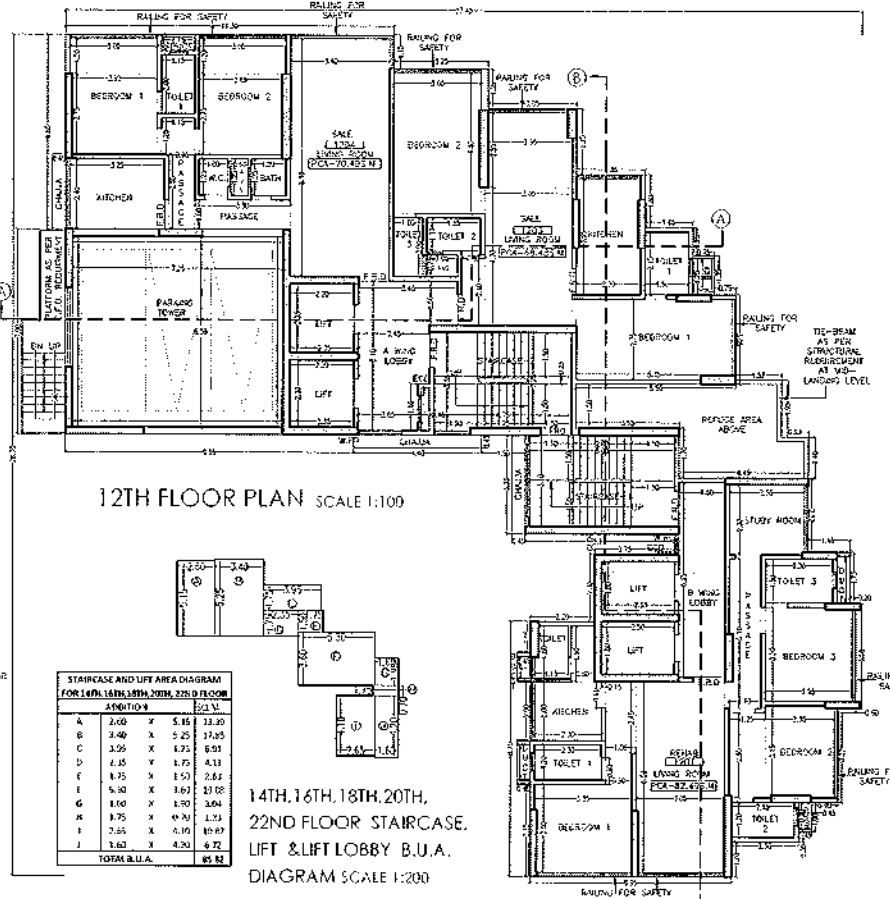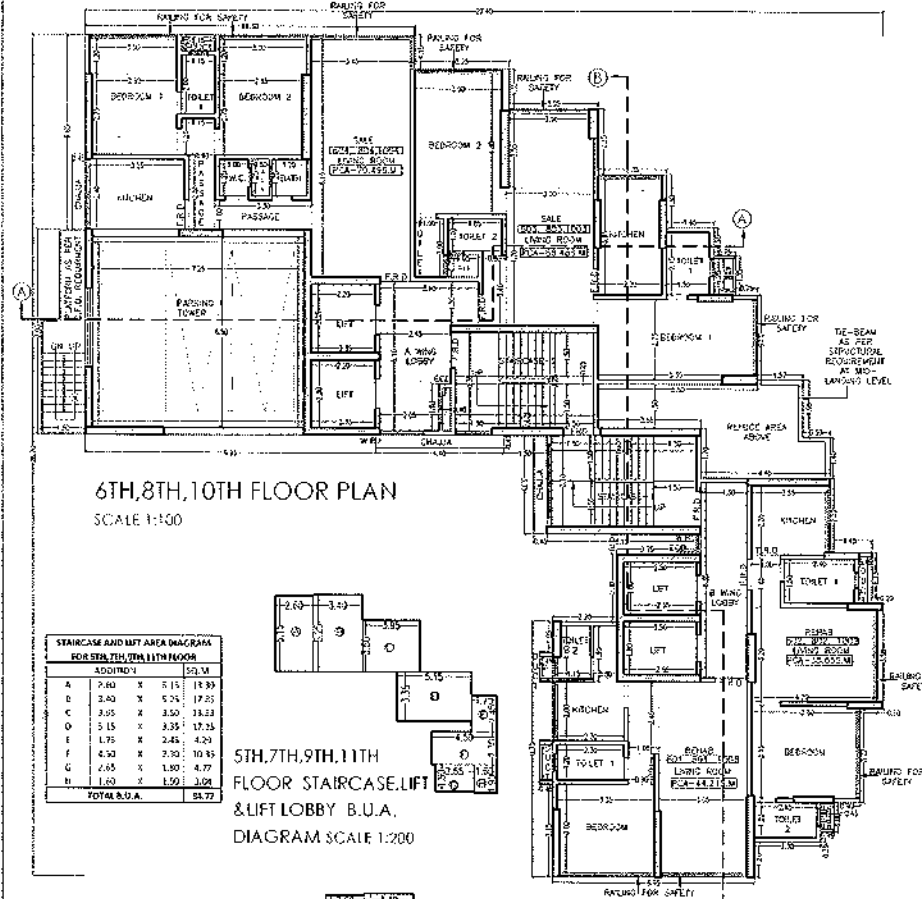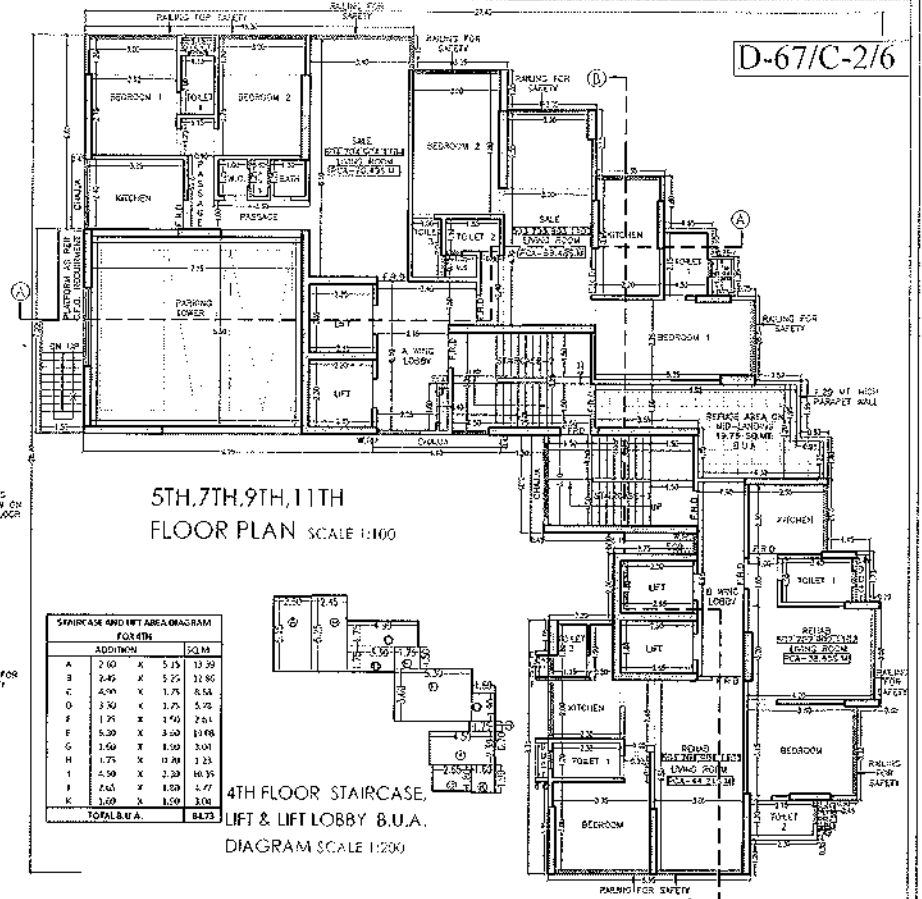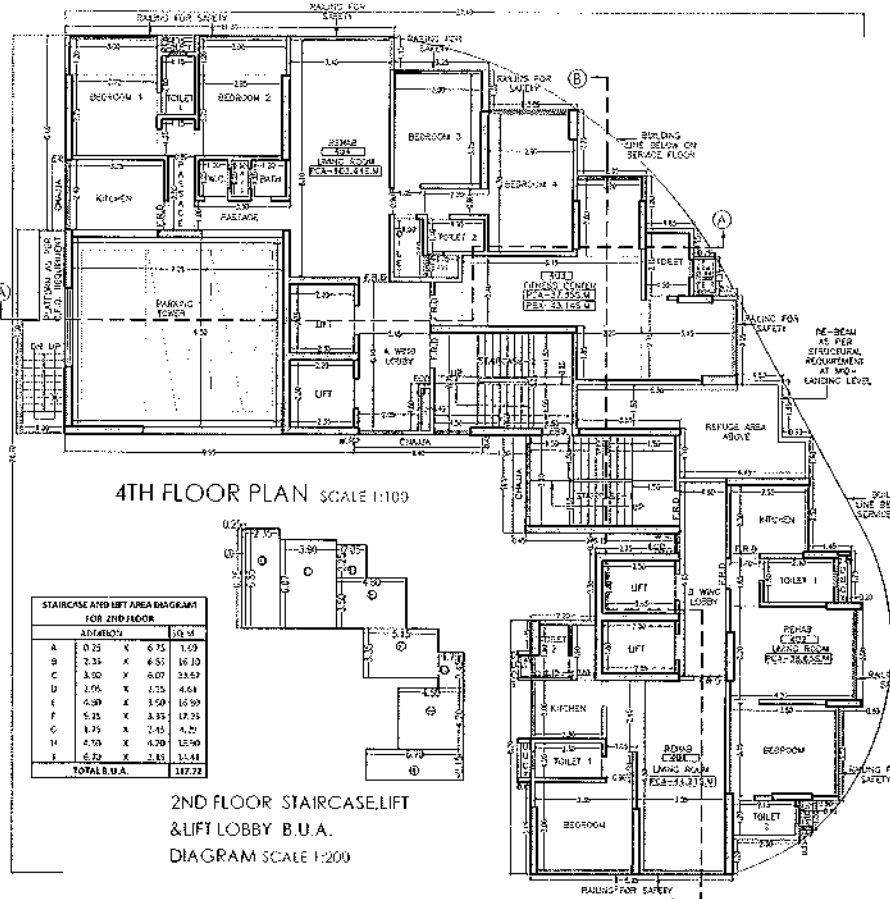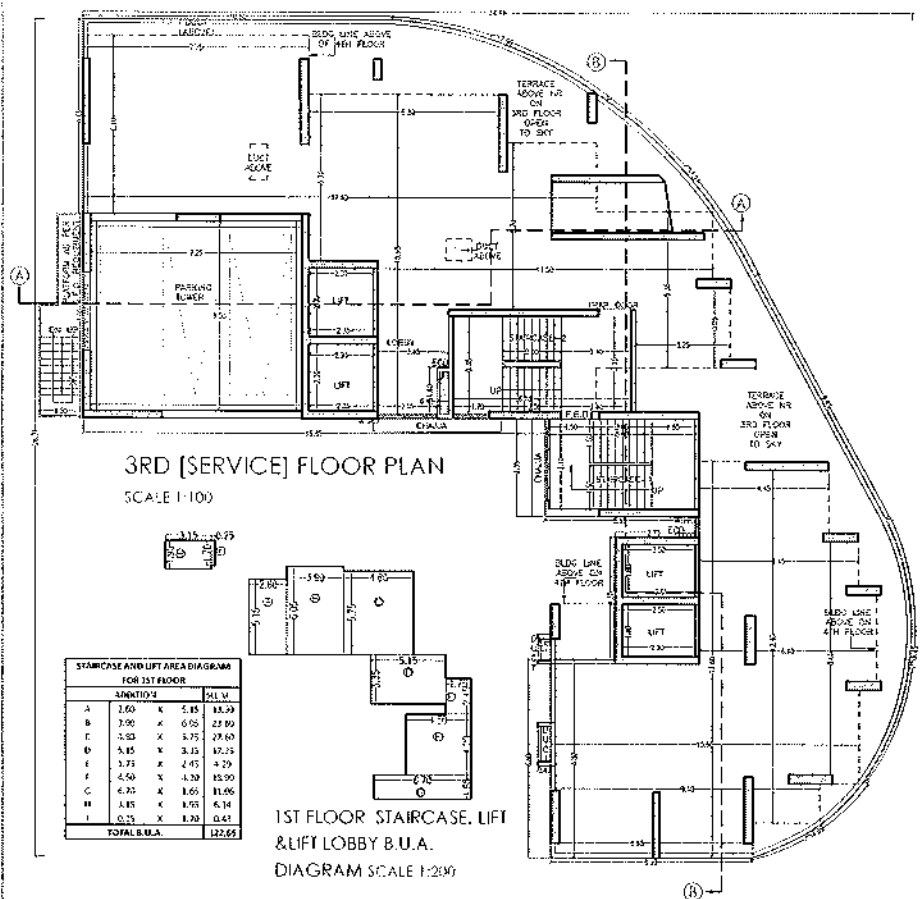

FORM II		APPROVED SUBJECT TO CONDITION MENTIONED IN THE FILE NO.-CHIEF/CTV/1334/D/337(NEW)		CERTIFICATE OF AREA		NAME OF OWNER	
CONTENTS OF SHEET		DIGITAL SIGN OF APPROVAL OF PLANS		CERTIFIED THAT I HAVE SUPERVISED THE PLAT UNDER REFERENCE WAS SURVEYED ON 22/04/2011 AND THAT THE DIMENSIONS OF THE SITE, ETC. OF THE PLAT SHOWN ON THE PLAN ARE AS MEASURED ON SITE AND AREA SO WORKED OUT IS 781.20 SQUARE METERS & 151 KANAS ON 781.20 SQ. M. AND THEREBY WITH THE AREA IN THE POSSESSION OF OWNERS/PLAT/PLANNING SCHEME.		M/S DASHAN GROUP	
FLOOR PLANS				DESCRIPTION OF PROPOSAL & PROPERTY		DRAWN BY	
KAUSHAL ANISH CHOUHAN	RAJEND RA CHAMPA LAL JAIN	SUB-ENG (B.P.) CITY - V	ASSF. ENG (B.P.) CITY - III	EXE. ENG (B.P.) CITY - I	PROPOSED REDEVELOPMENT OF BUILDING ON PLOT BEARING C.S. NO. 571 OF GARDEN LAYOUT AT JUNCTION OF SAROJ VALSARAN PATEL ROAD, KHEJWADI 3RD & 4TH LANE IN 'D' WARD.	DATE	CHECKED BY
ARCHITECT'S SIGNATURE	OWNERS SIGNATURE					01.05.2022	A.M.C.
						JOB NO. & DRS. NO.	SIGNATURE NAME AND ADDRESS OF THE ARCHITECT
						02/RKD/537/D-67/2010	KAUSHAL CHOUHAN
						SCALE	
						1:100/AS STATED	
						DATE	
						01.05.2022	
						THROUGH LINE	

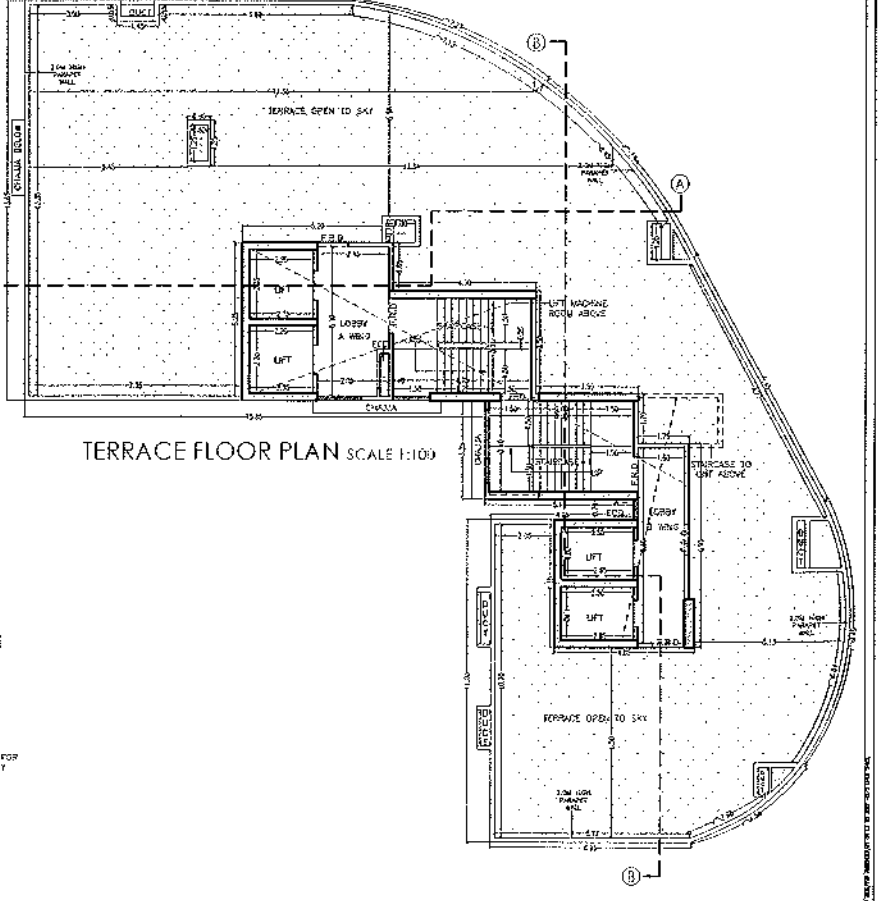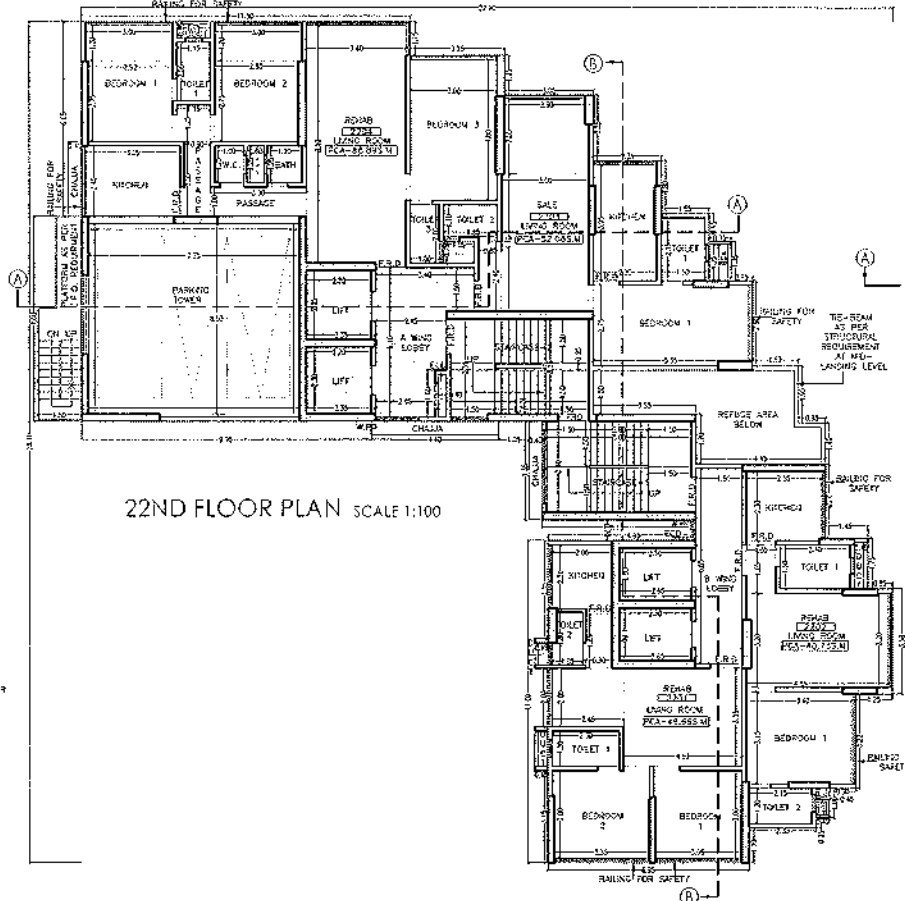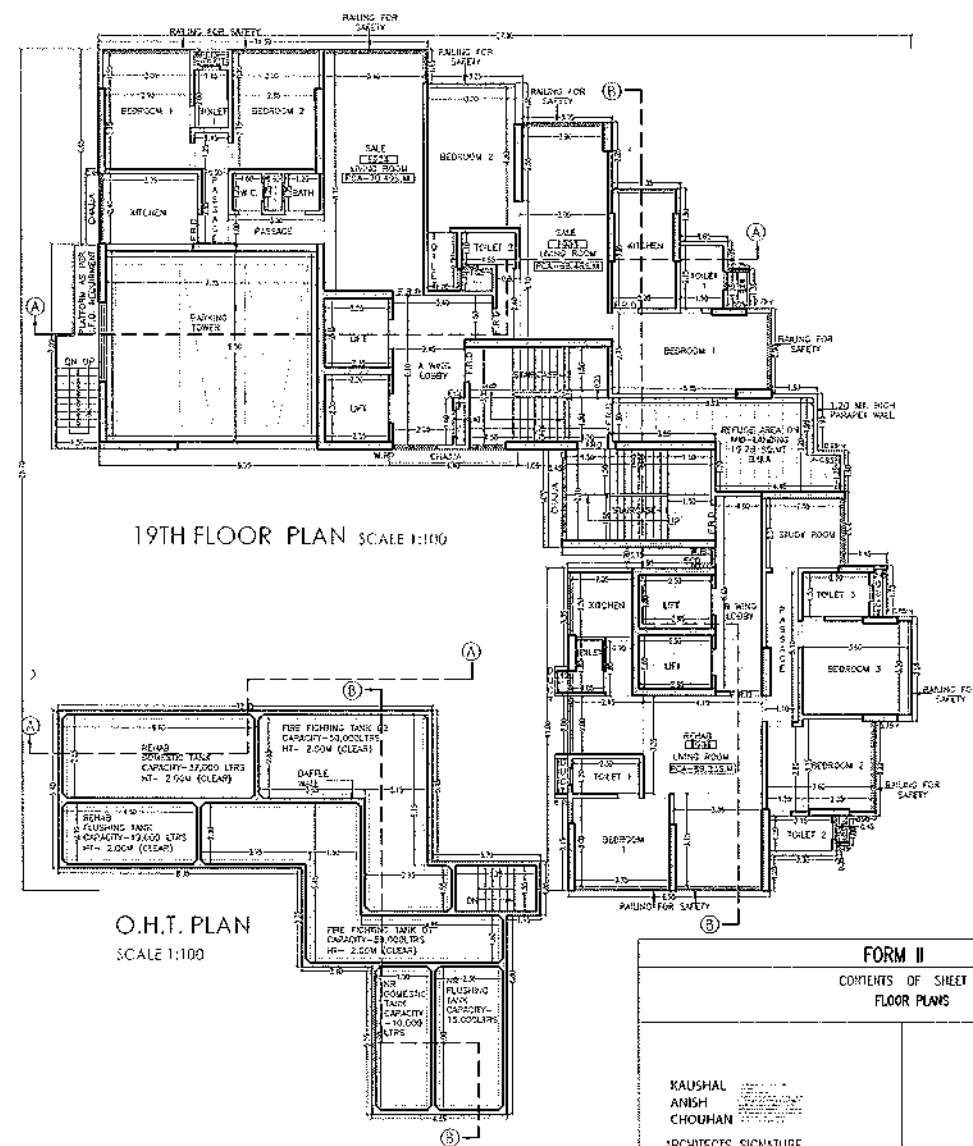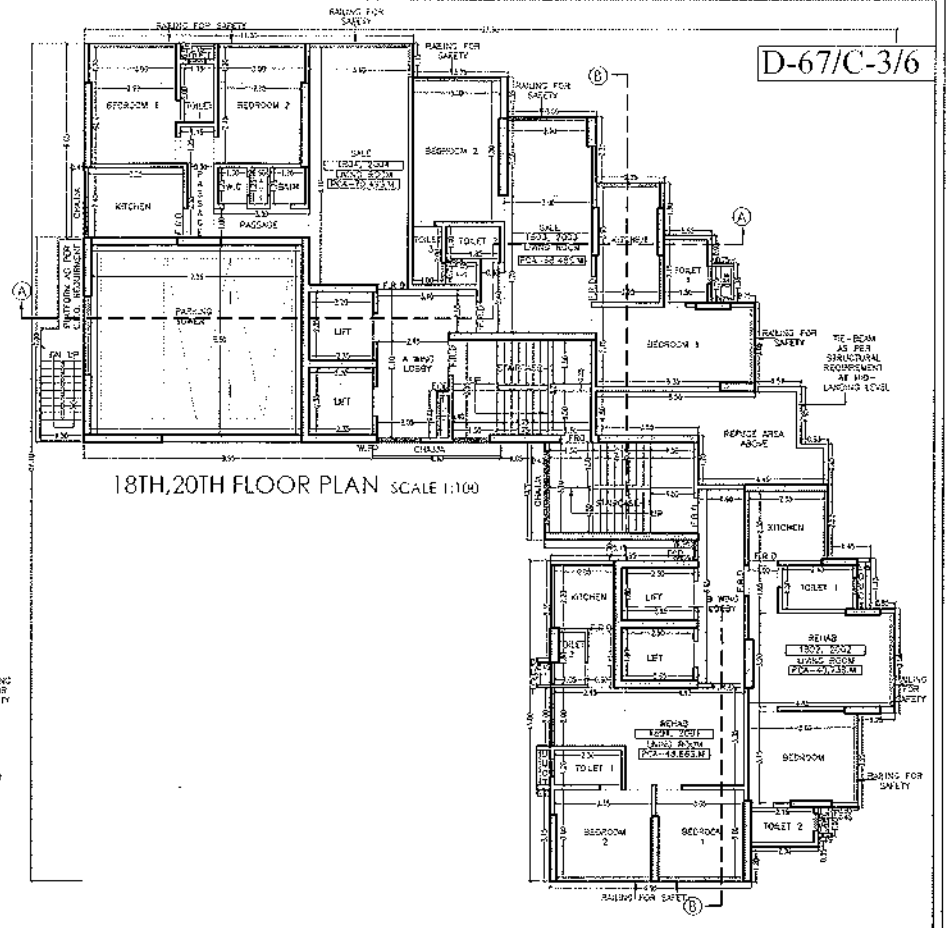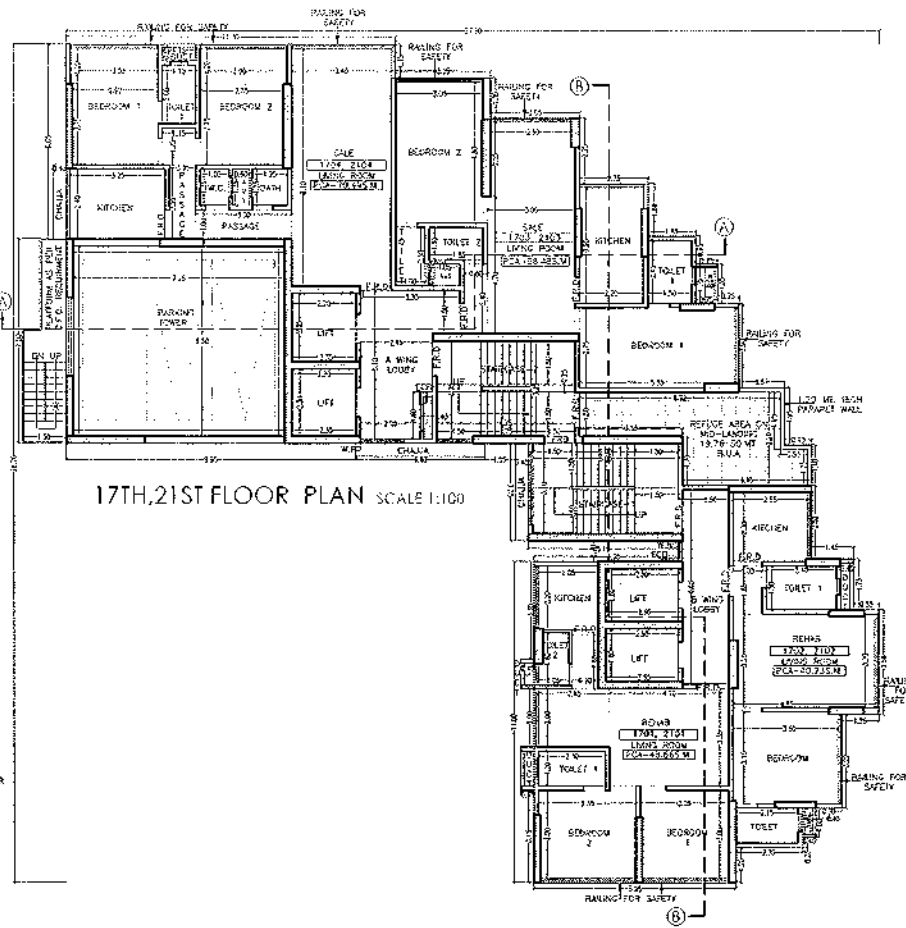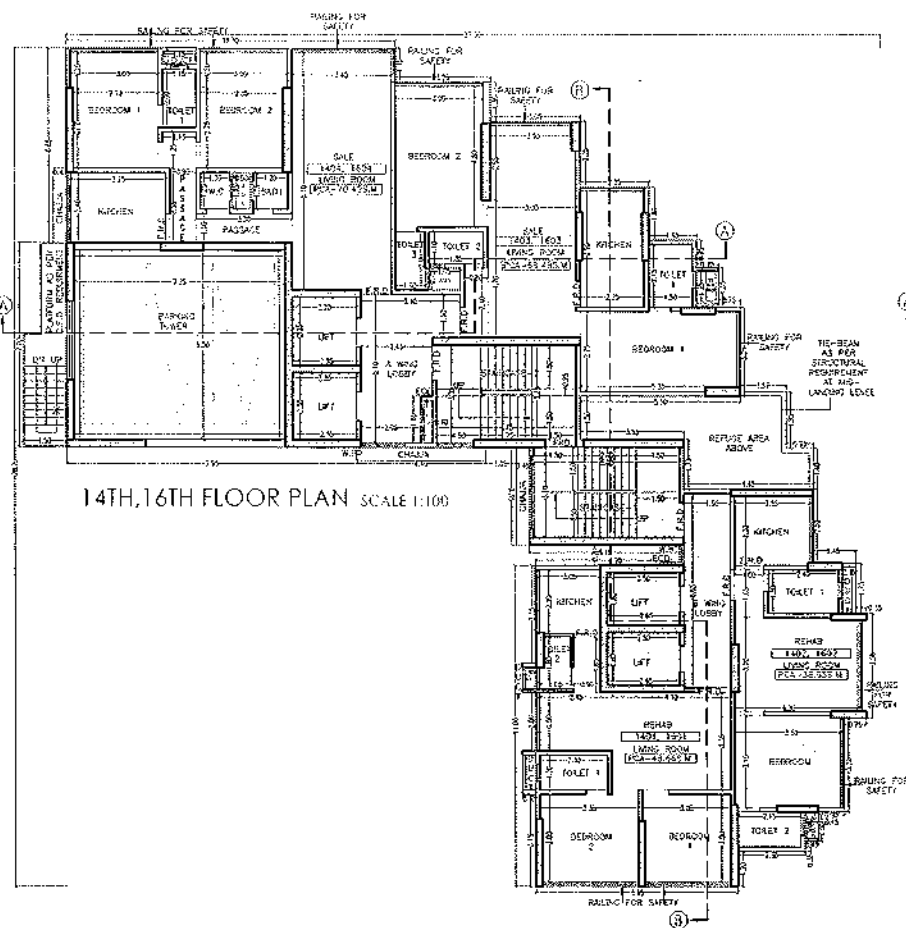

FORM II		APPROVED SUBJECT TO CONDITION MENTIONED IN THE FILE NO.-CHE/CTY/1334/D/337(NEW)		CERTIFICATE OF AREA		NAME OF OWNER	
COMMENTS OF SHEET		DIGITAL SIGN OF APPROVAL OF PLANS		CORROBORATED THAT I HAVE EXAMINED THE PLAT UNDER REFERENCE AND HAVE ON 27/09/2011 AND THAT THE DIMENSIONS OF THE SITES ETC. OF THE PLAT SHOWN ON THE PLAN ARE AS MEASURED ON SITE AND AREA TO MENTIONED ON IT IS 75.70 SQUARE METERS & F.S.A. CLASSED ON 7/09/2011 AND TALLIES WITH THE AREA IN THE DOCUMENT OF OWNERSHIP/OWN PLANNING SCHEME		M/S. GANESH GROUP	
FLOOR PLANS				DESCRIPTION OF PROPOSAL & PROPERTY		DRAWN BY	
KAUSHAL ANISH CHOUHAN ARCHITECTS SIGNATURE		RAJEND RA CHAMPA LAL JAIN OWNERS SIGNATURE		SUB-ENG (B.P.) CITY - V ASST. ENG (B.P.) CITY - III EXE. ENG (B.P.) CITY I		DATE: 03.05.2022 JOB NO. & DRC. NO: 03/REGD/2770-67/2010 SCALE: 1:100/AS STATED DRAWN BY: ANAND KHA CHECKED BY: AUC	
				EMPOWERED REDEVELOPMENT OF BUILDING ON PLAT BEHIND C.S. NO. 671 OF GANESH GROUP AT JUNCTION OF DARGAH VILLAGE/ROAD PATEL ROAD, NEHRUWADI 3RD & 4TH LANE IN 'D' WARD.		SIGNATURE NAME AND ADDRESS OF THE ARCHITECT KAUSHAL CHOUHAN 22/11/2011	

