


LOWER BASEMENT FLOOR PLAN

STAMP OF APPROVAL

APPROVED SUBJECT TO CONDITIONS
APPROVED UNDER COMMENCEMENT
CERTIFICATE NO. 22.13.03/9.6.

Building Inspector Deputy Engineer P.M.C.

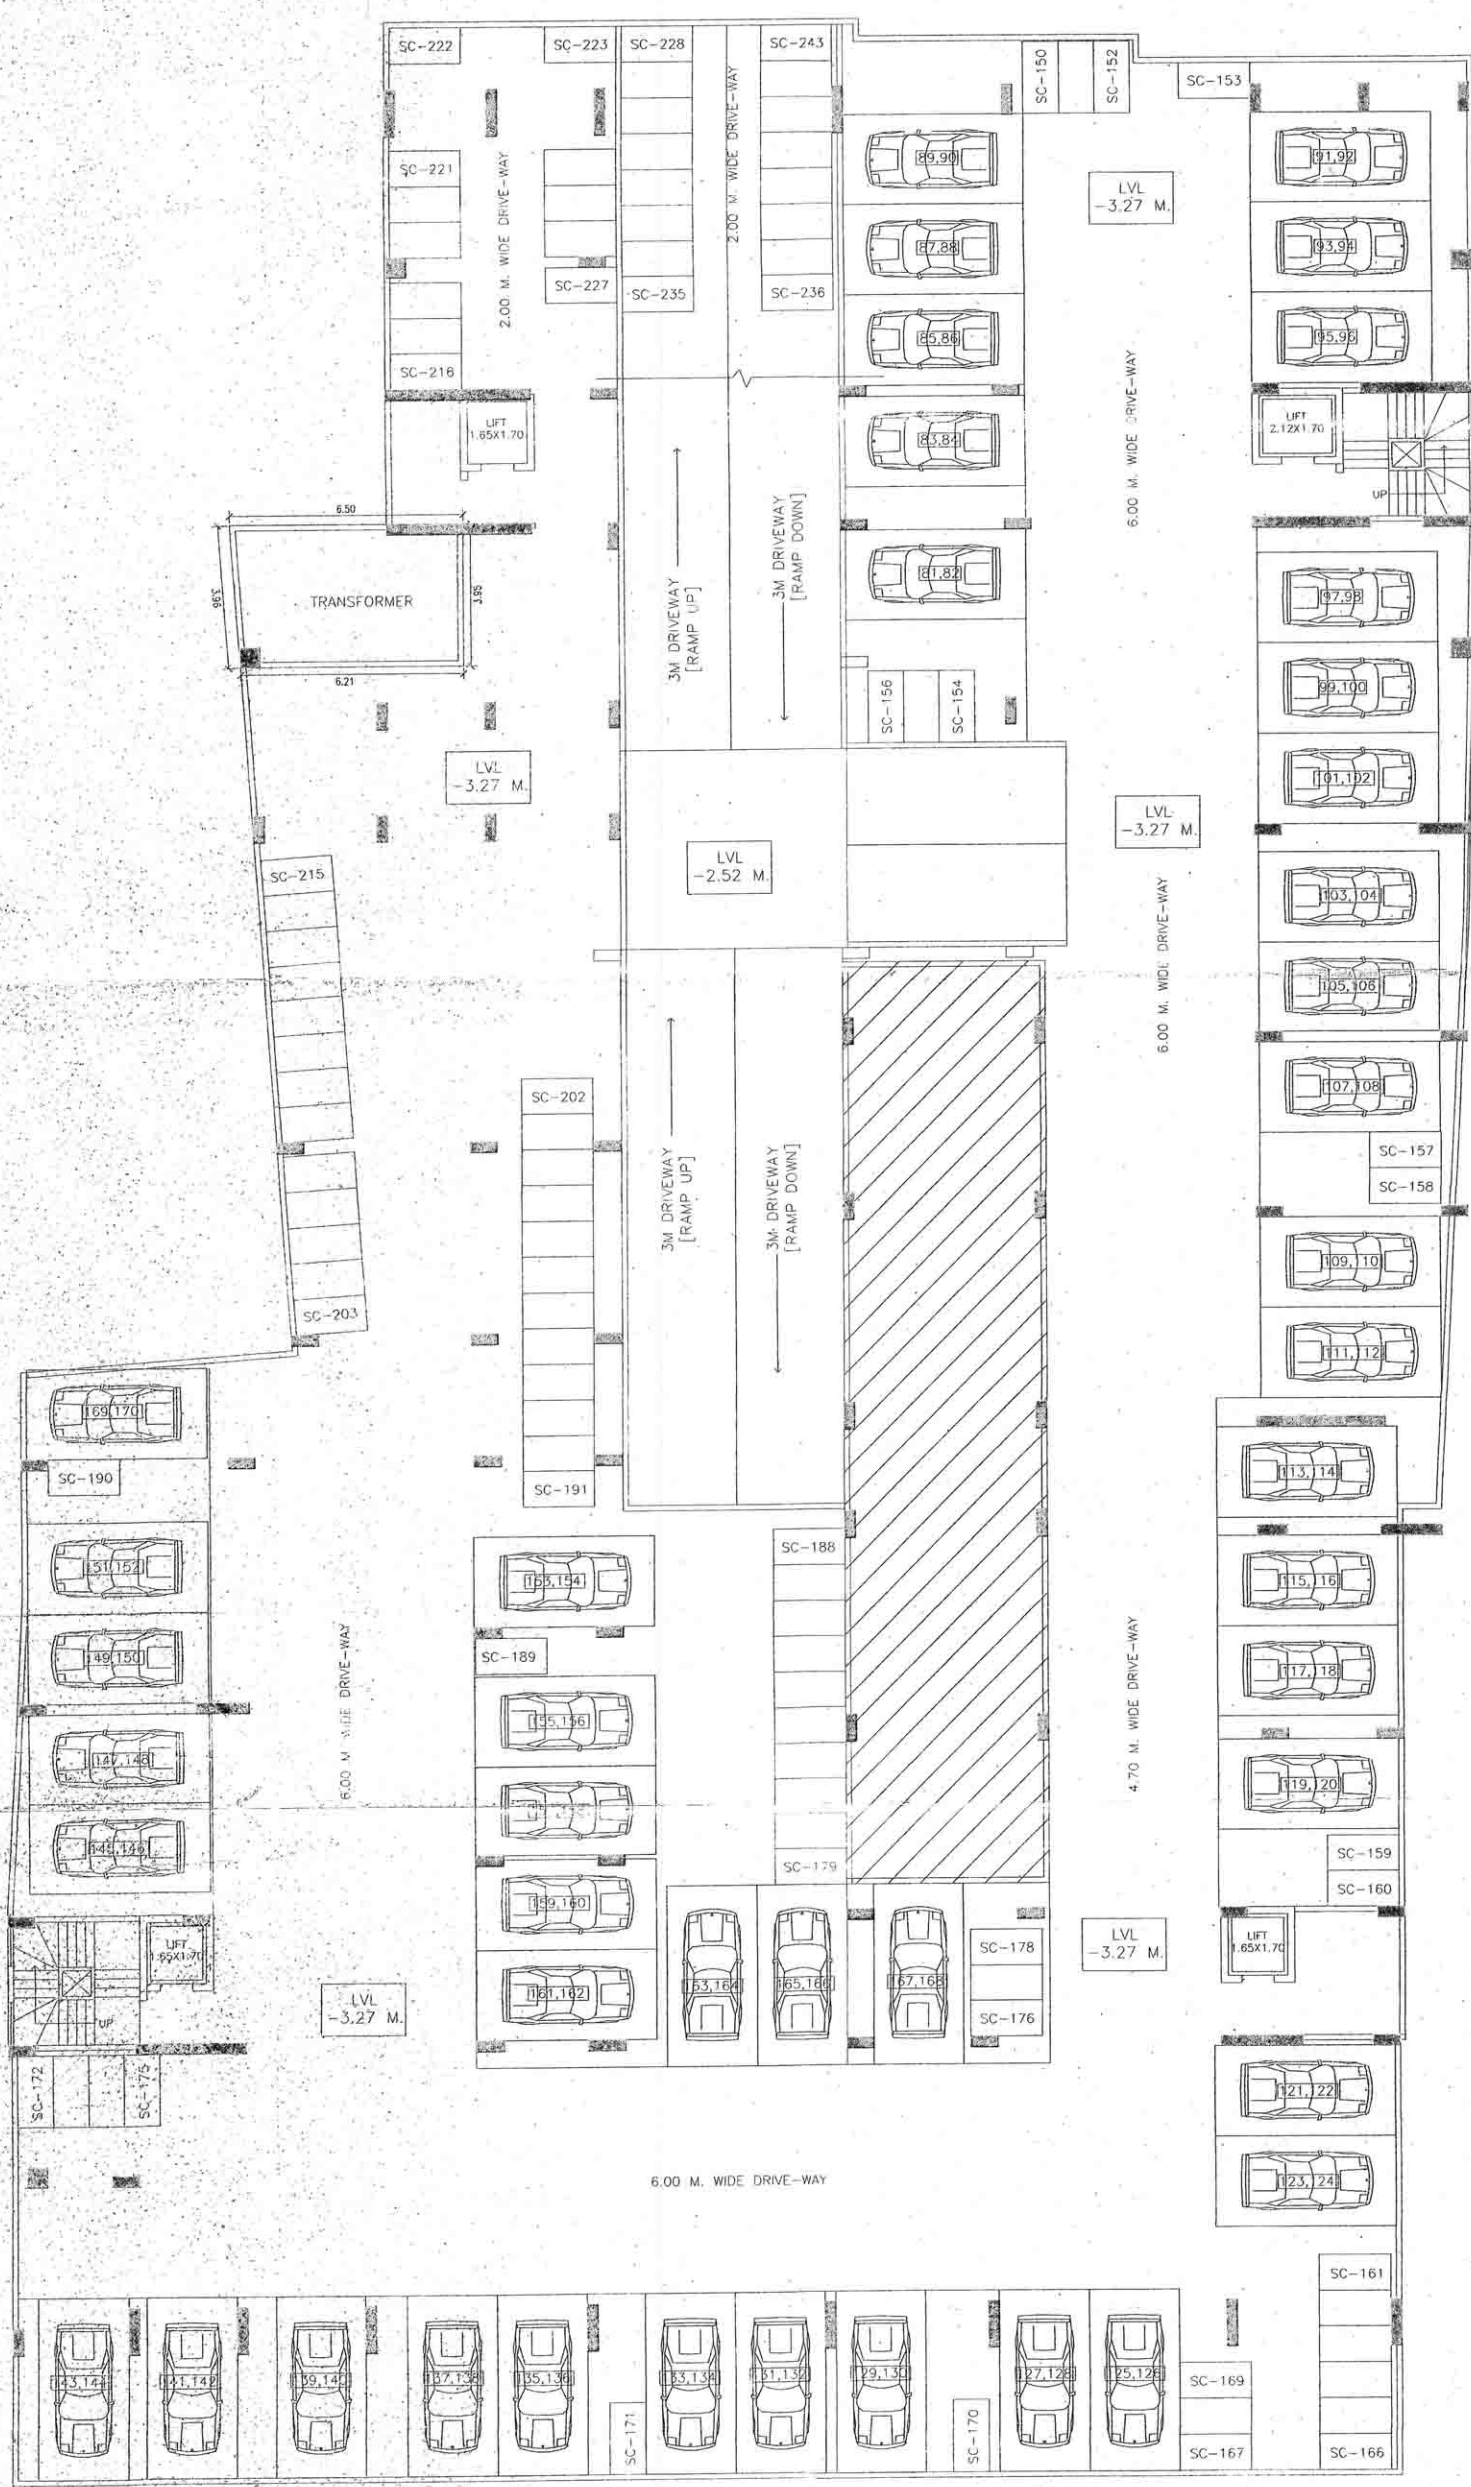

UPPER BASEMENT FLOOR PLAN

THIS DRAWING IS PROPERTY OF SAVLI ASSOCIATES AND MUST BE RETURNED ON REQUEST. IT IS NOT TO BE USED FOR ANY OTHER PURPOSE NOR MAY IT BE COPIED OR LENT WITHOUT OUR AUTHORITY IN WRITING.

279 JOB NO. 279 X-MIN DRG. NO. 1:100 SCALE 28.10.17 DATE EXNATH DEALT CHECKED

ARCHITECT'S SIGN MR. INDRAKUMAR BHIMRAJ SHAH (CHAUD) SARVOTTAM CONSTRUCTION

OWNER'S SIGN

PROJECT: PROPOSED RESIDENTIAL + COMMERCIAL BUILDING ON CTS NO 558, RASTA PETH, PUNE.

SAVLI HINGMIRE & ASSOCIATES "SARVOTI" WARDHAWA SOCIETY, NEAR MHATRE BRIDGE, WANI PETH, PUNE 41. PHONE : (020) 2453 6964 TELEFAX : (020) 2453 1908 E-mail : hingmire@savli.com, savliarchitects@gmail.com