


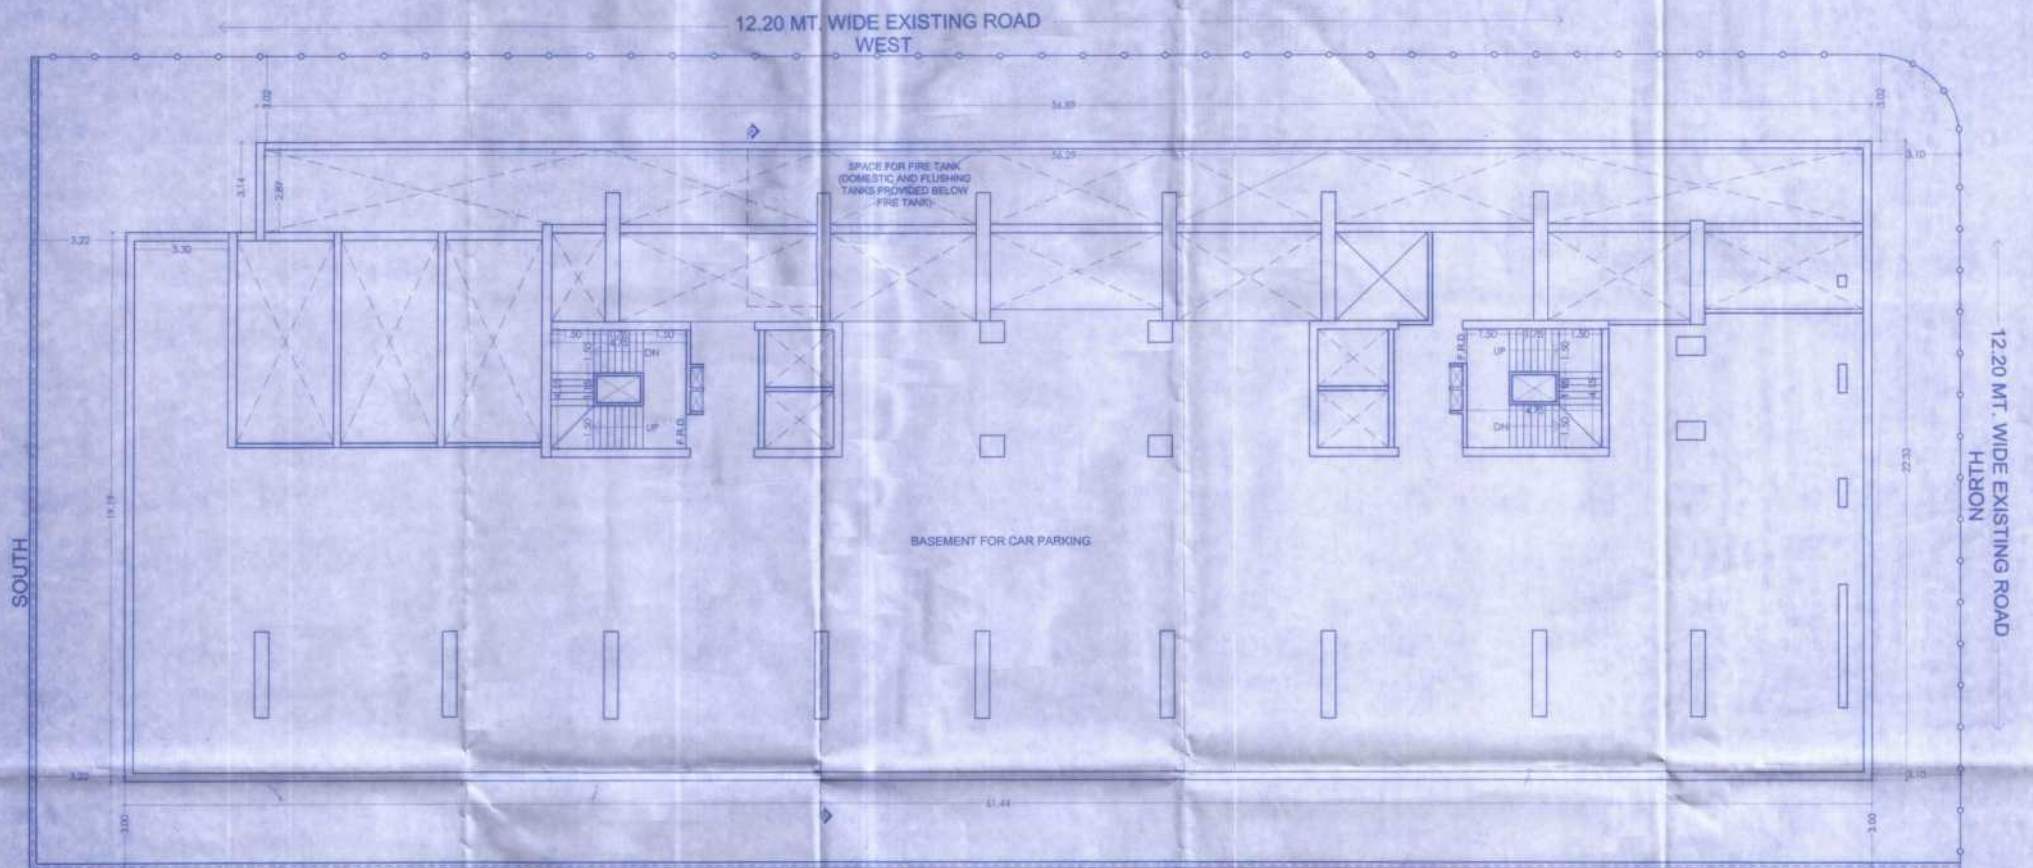

BASEMENT FLOOR PLAN (LEVEL 1) SCALE 1:100

EAST

FORM II

CONTENTS OF SHEET
BASEMENT FLOOR PLAN

DESCRIPTION OF PROPOSAL AND PROPERTY

JOINT REDEVELOPMENT OF EXISTING BLDG. NO. 8-4, GODAVARI PRAVARA CO. OP HSG. SOC. LTD. & EXISTING BLDG. NO. 3, VIDYA YASHOMANDIR CO. OP HSG. SOC. LTD. ON PLOT BEARING C.T.S. NO. 195 (PT.) AND S. NO. 106-A, AT D.H. NAGAR, ANDHERI (W), MUMBAI - 400053.

NAME OF OWNER

DIRECTOR OF RURAL DEVELOPERS PVT. LTD.

C.A. TO GODAVARI PRAVARA CO. OP HSG. SOC. LTD. & VIDYA YASHOMANDIR CO. OP HSG. SOC. LTD.

STAMP OF APPROVAL OF PLANS

Approved subject to conditions mentioned in this
Letter No. 105/1056/2022
Date 03-MAR-2022
E.A. Eng. Bldg. Permitted by 107/Mumbai (W.S.)
Maharashtra Housing & Area Development Authority

REVISION	DESCRIPTION	SHEET NO.	SIGNATURE
		②	
NORTH	ARCHITECT'S NAME, ADDRESS & SIGNATURE		
	  mitto designers & planners Pvt. Ltd. B-10/10, 10th Floor, 10th Cross, 10th Main, 10th Stage, 10th Block, 10th Phase, 10th Area, 10th Locality, 10th Colony, 10th Township, 10th Ward, 10th Constituency, 10th District, 10th Region, 10th State, 10th Country		

THIS DRAWING IS AN INTELLECTUAL PROPERTY OF M/S MITTO DESIGNERS AND PLANNERS PVT. LTD. ANY REPRODUCTION (PARTIAL OR WHOLE) WITHOUT EXPRESS WRITTEN PERMISSION SHALL BE VIOLATION OF INTELLECTUAL PROPERTY RIGHT OF M/S MITTO DESIGNERS AND PLANNERS PVT. LTD.