




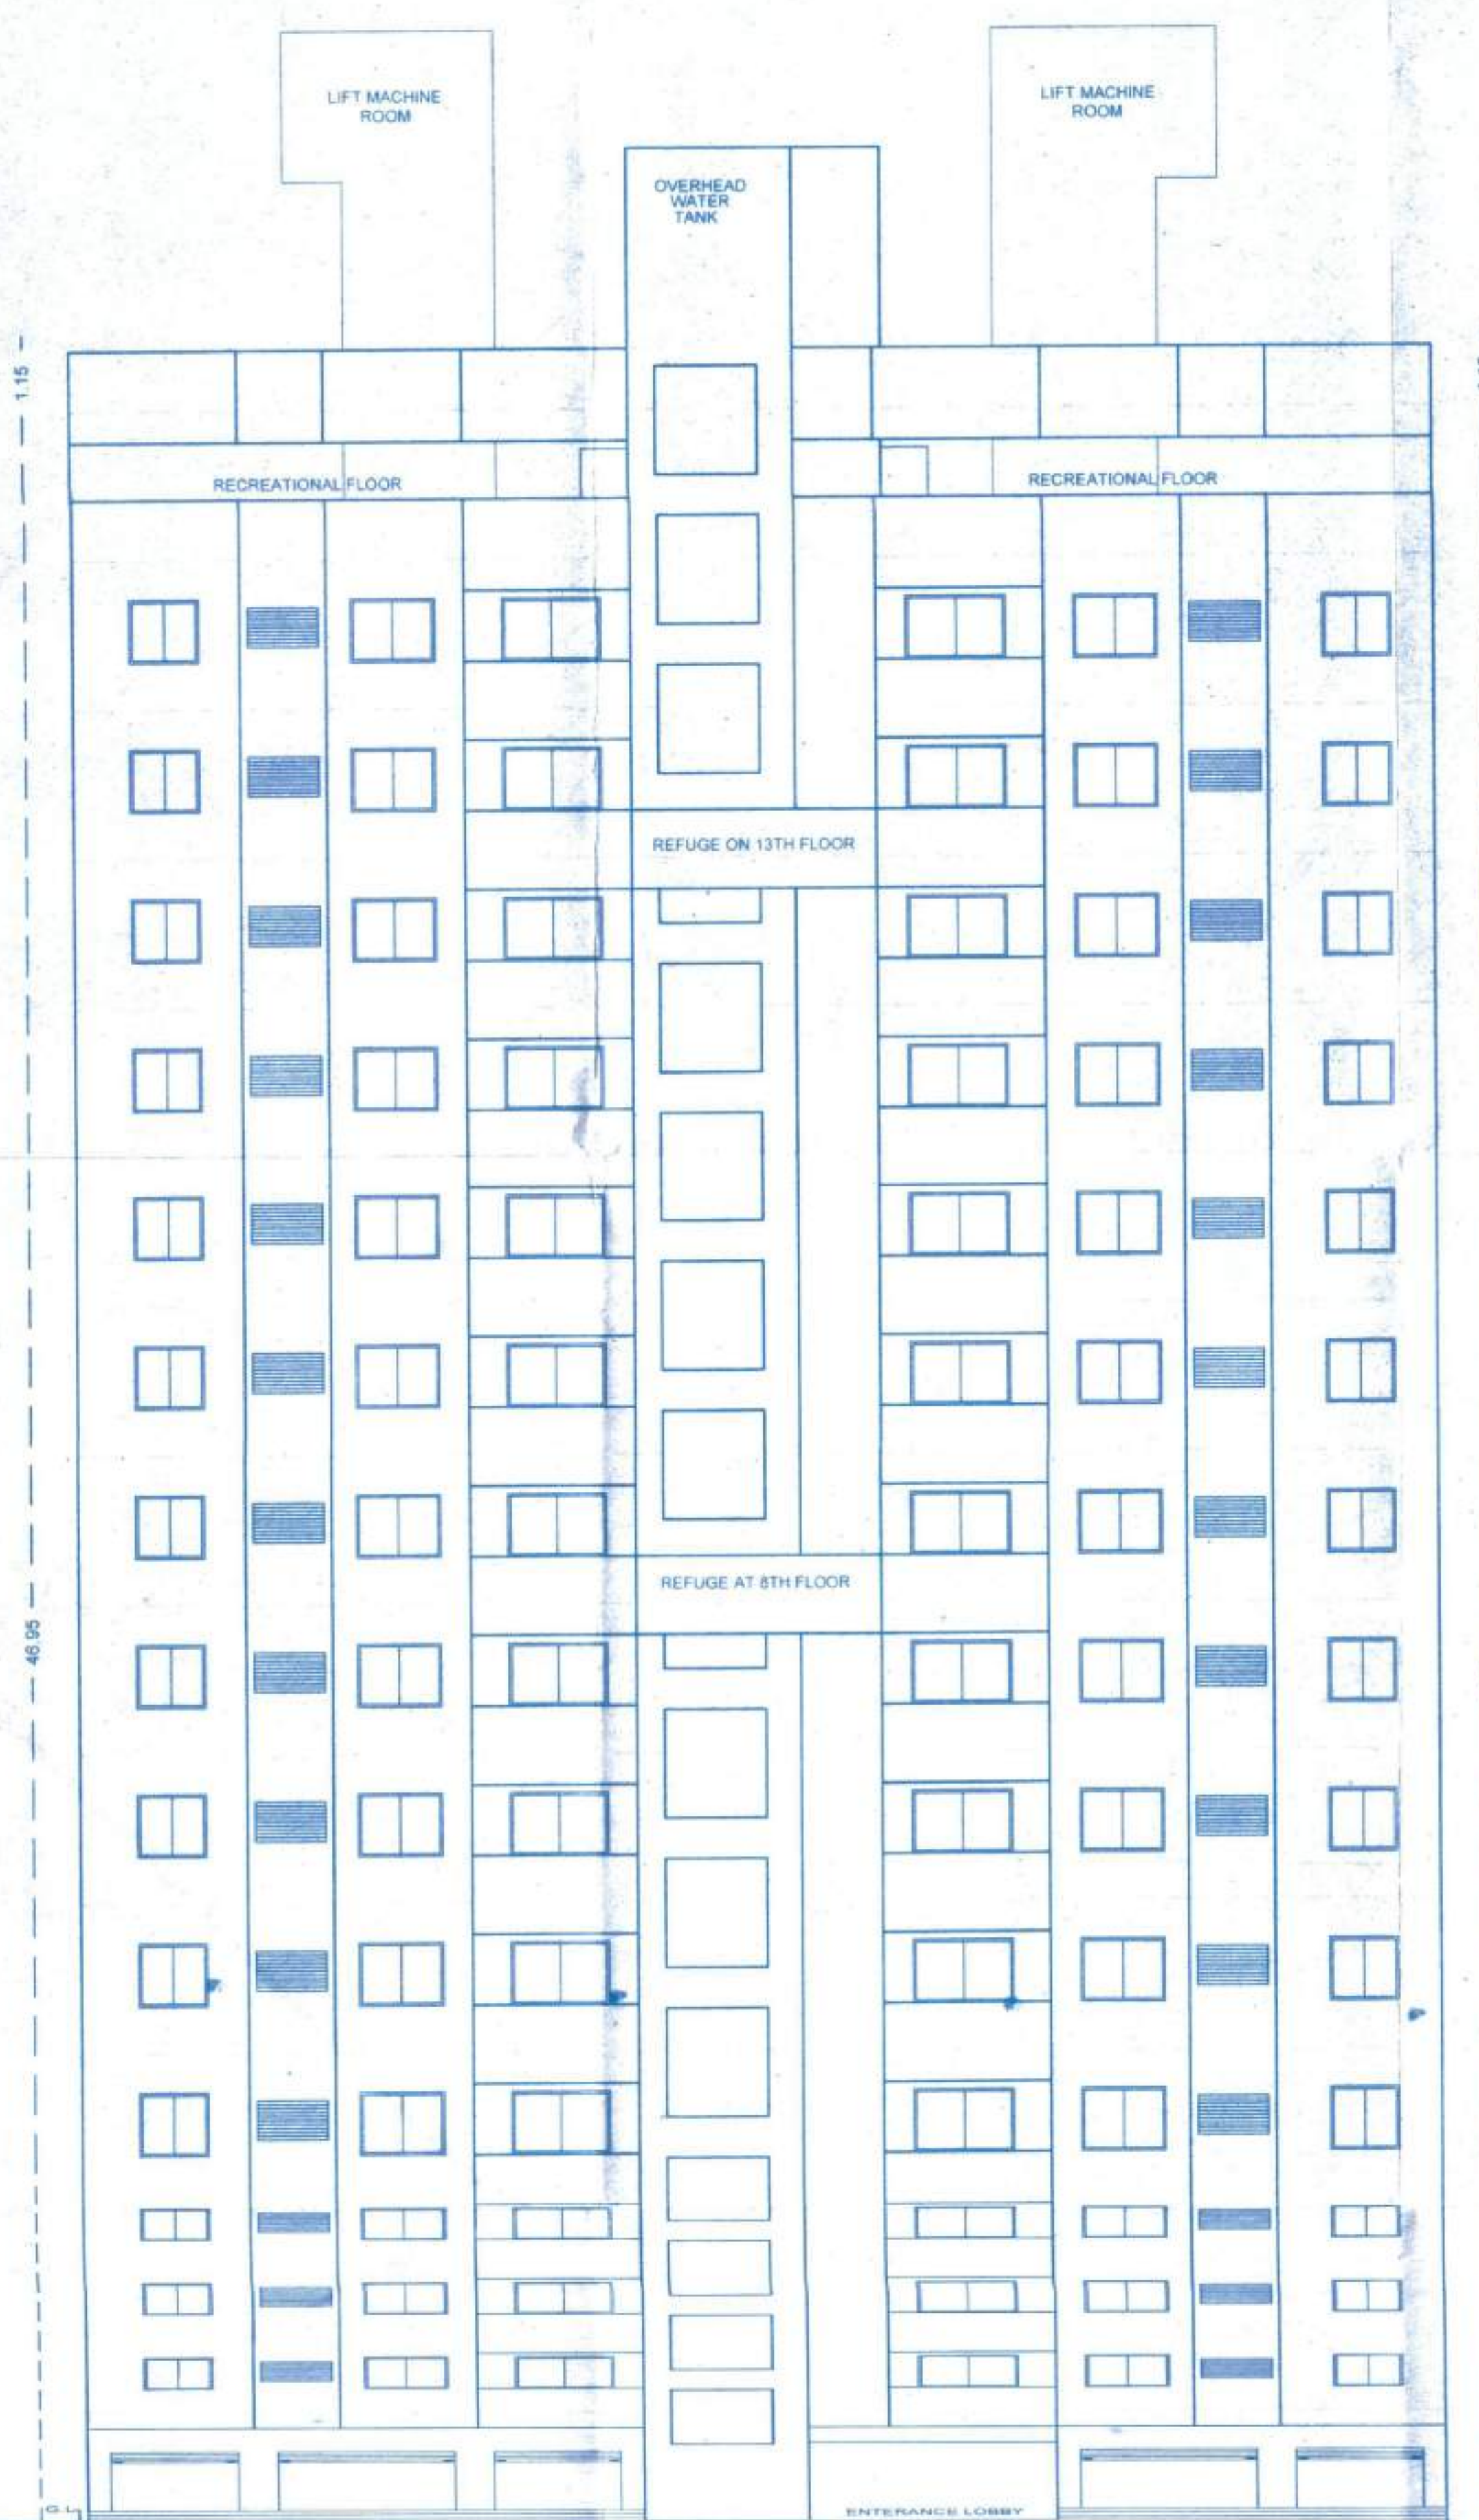


18.00 M/W ROAD SIDE ELEVATION  
(SCALE 1:100)

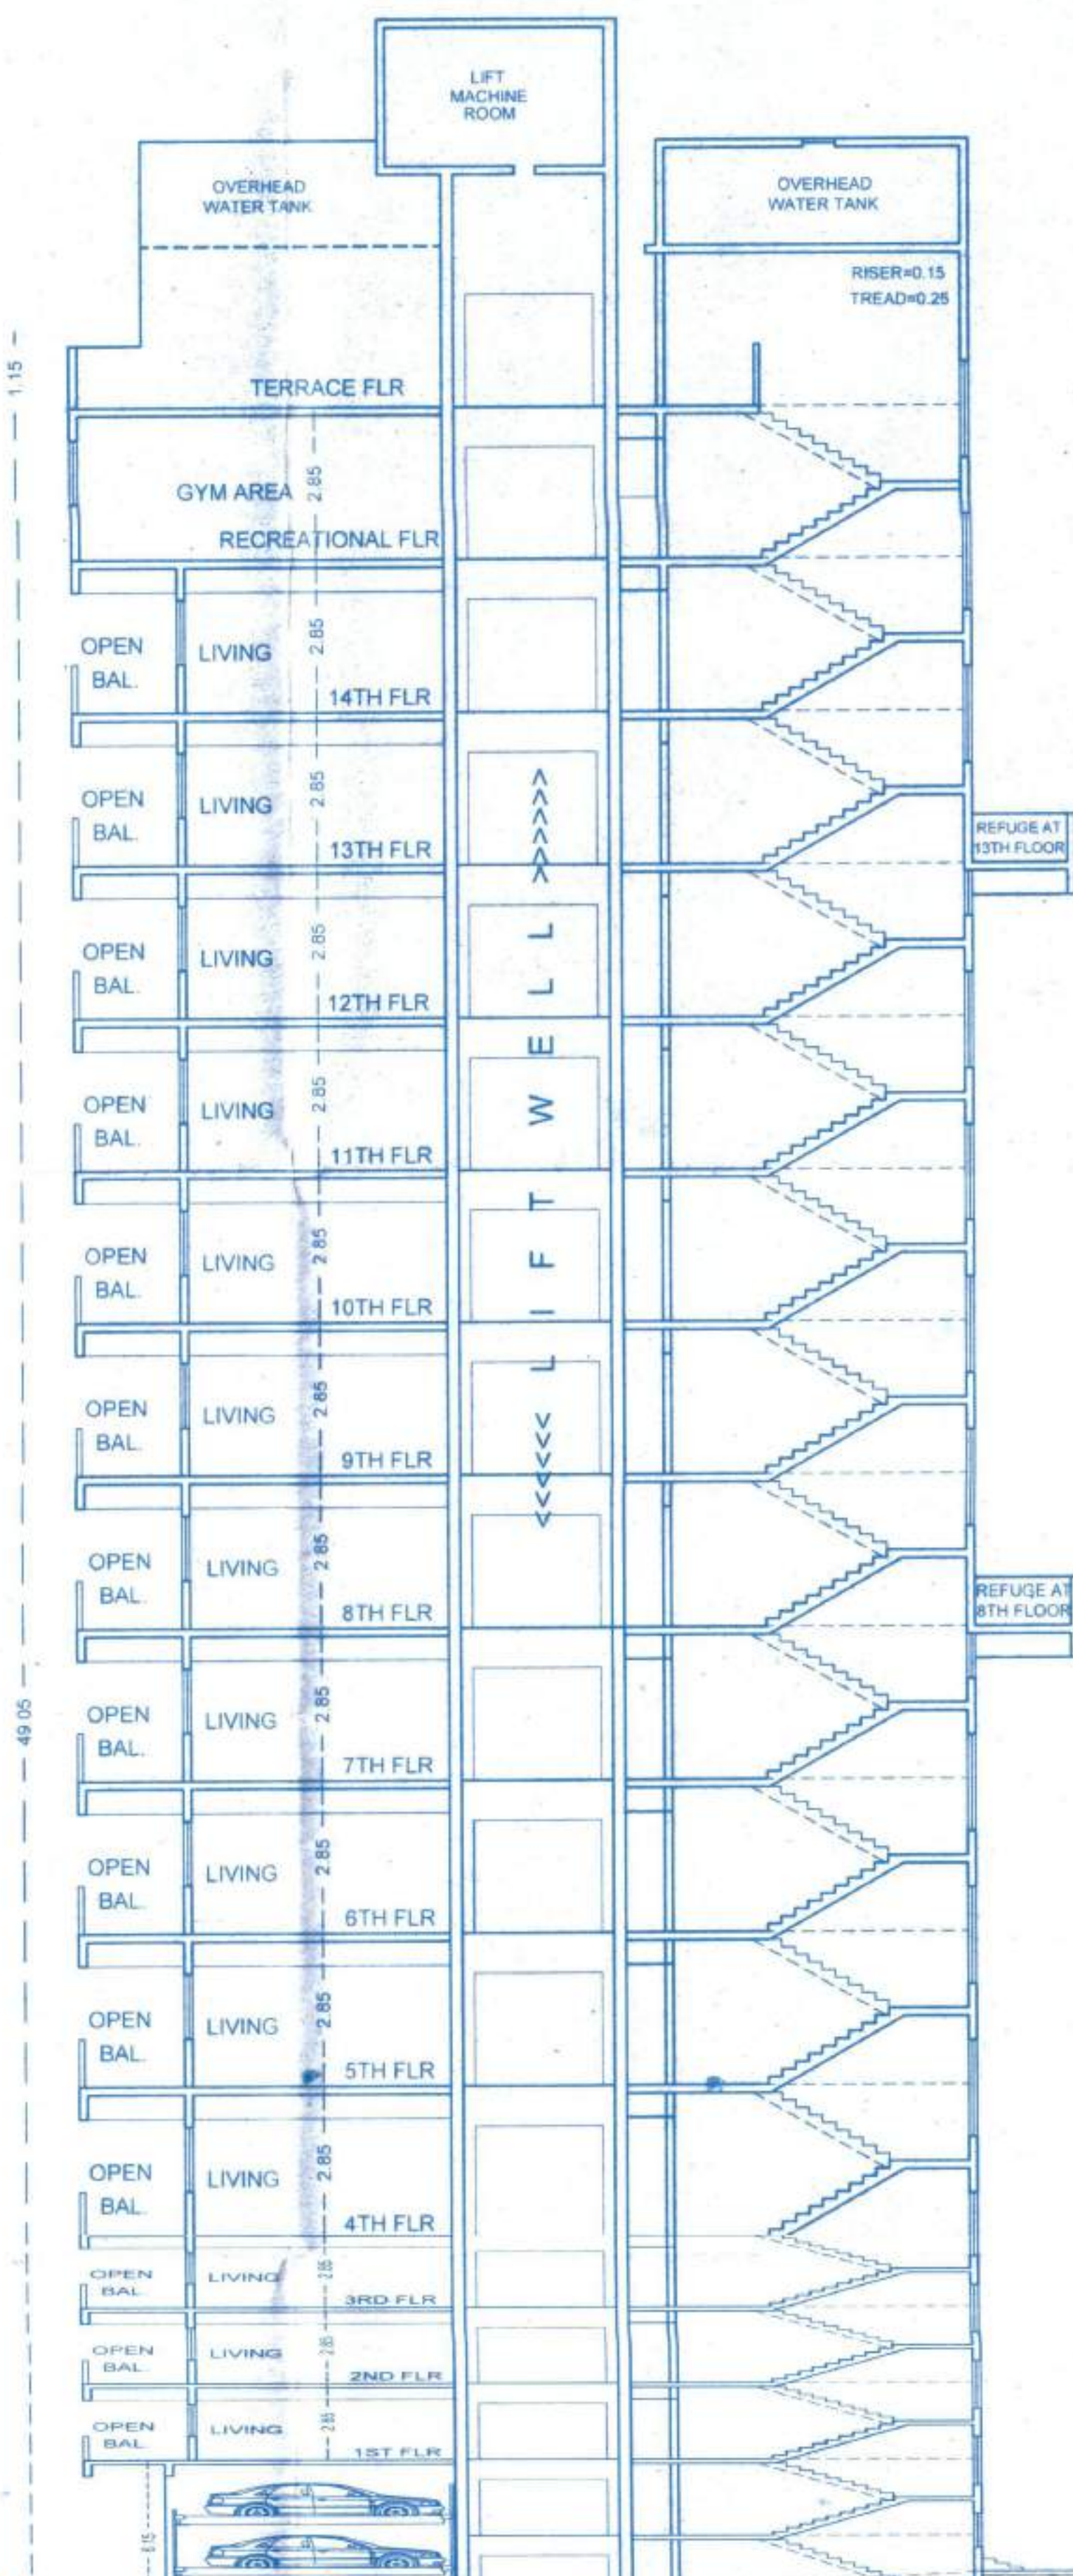

SECTION A-A'  
(SCALE 1:100)

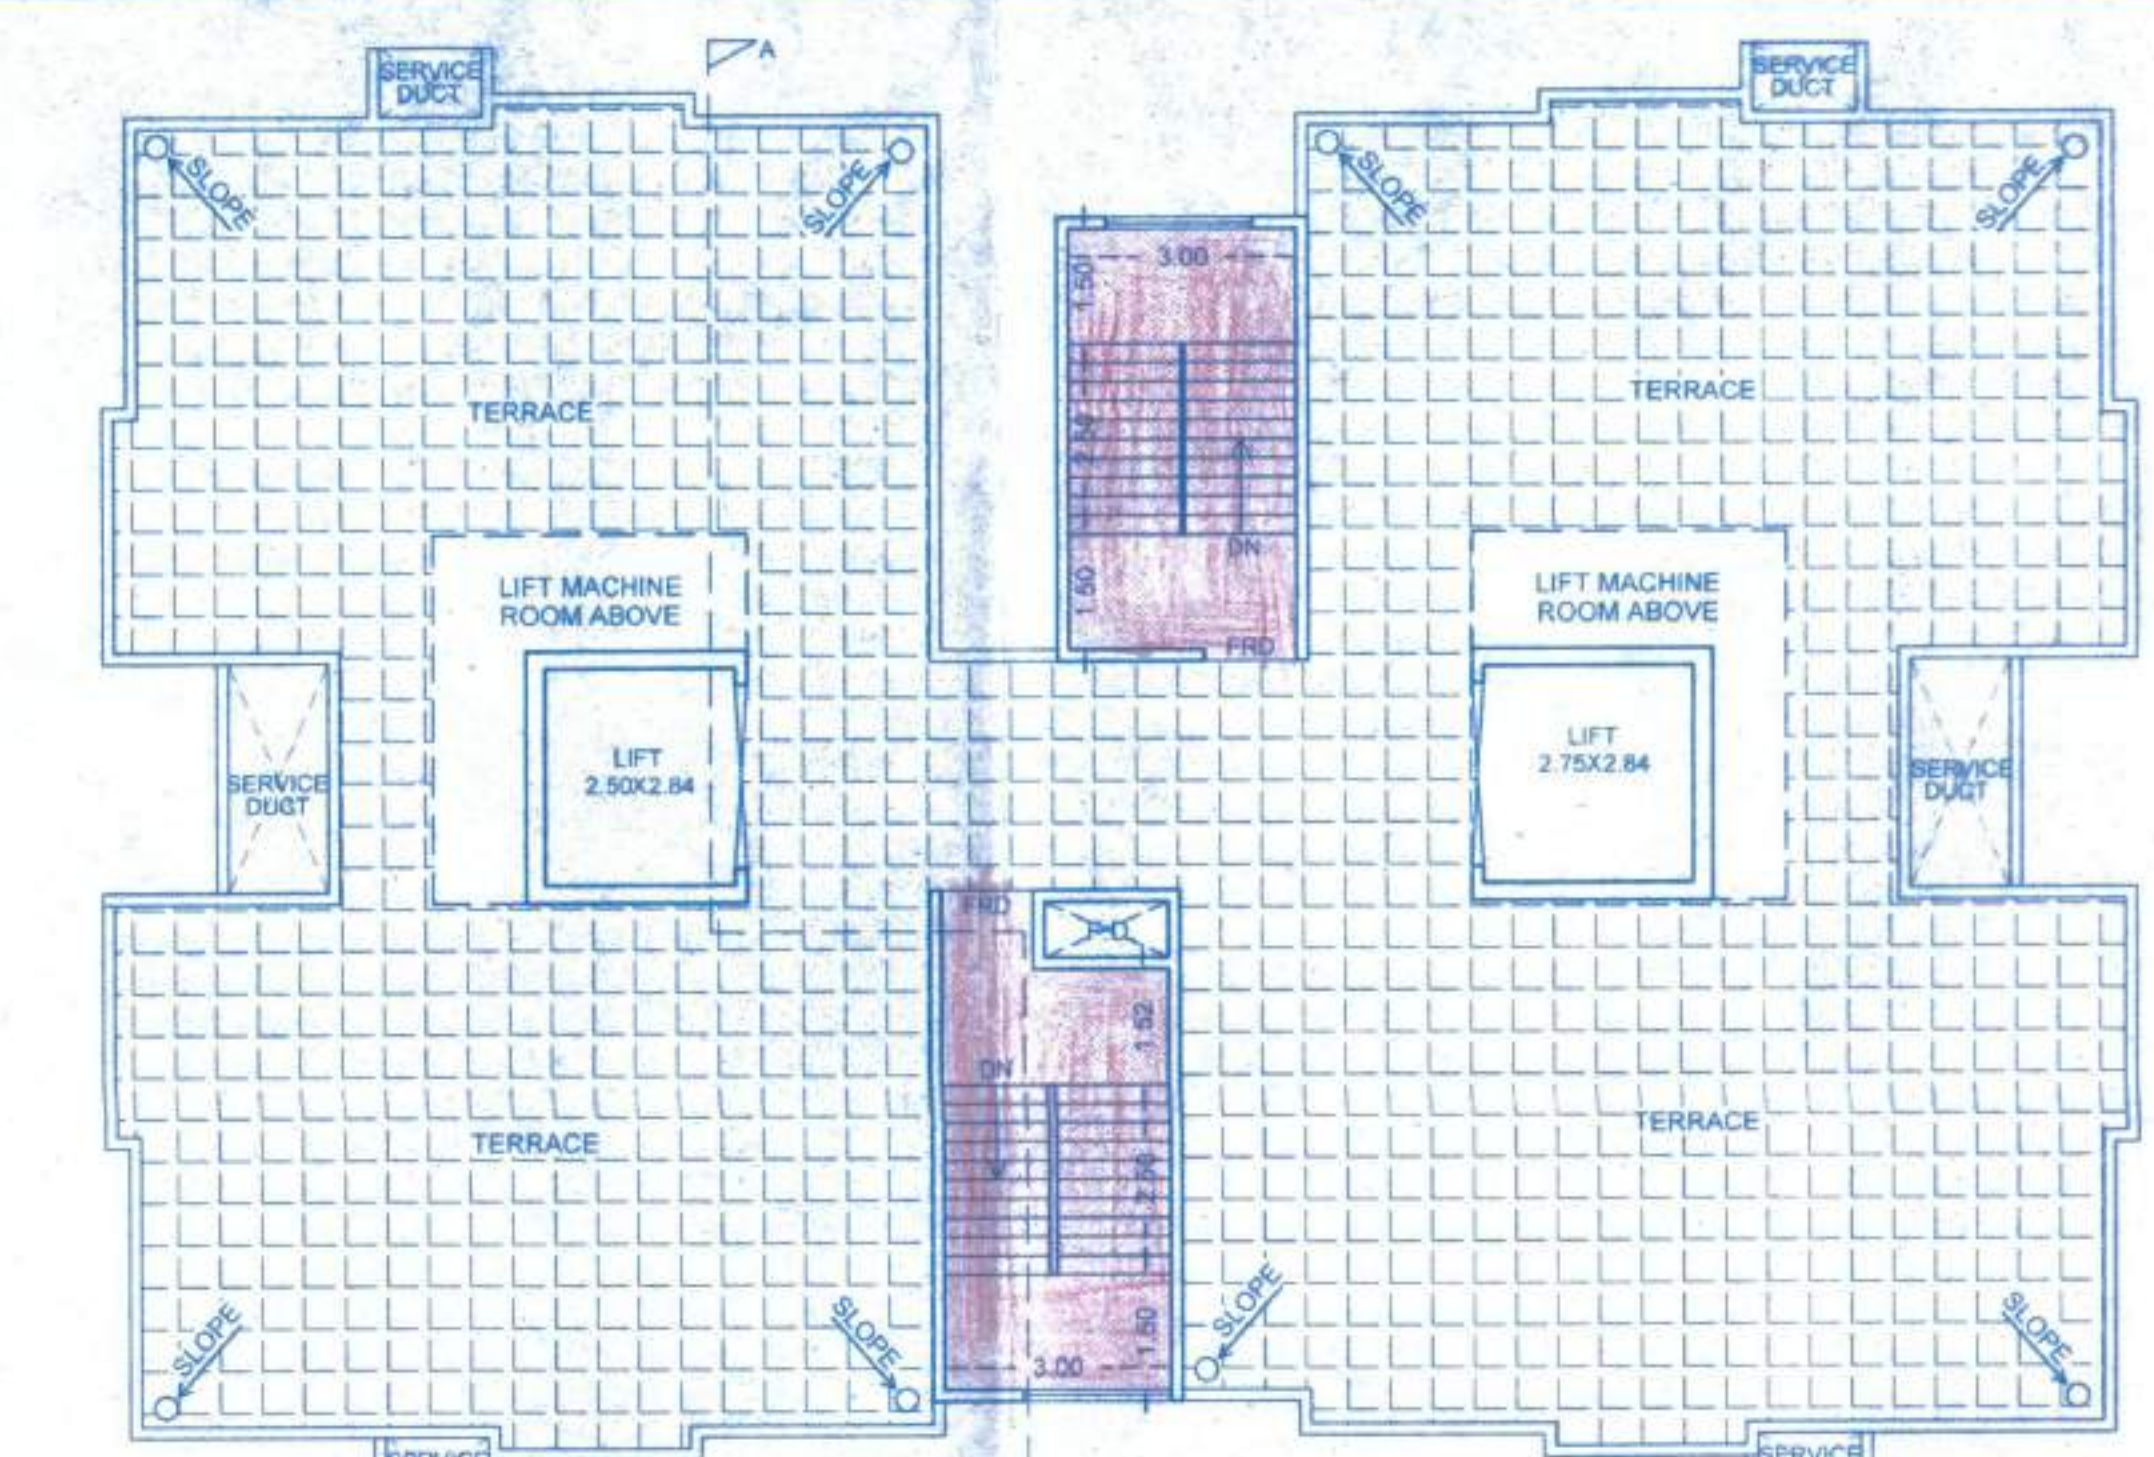

TERRACE FLOOR PLAN  
(SCALE 1:100)

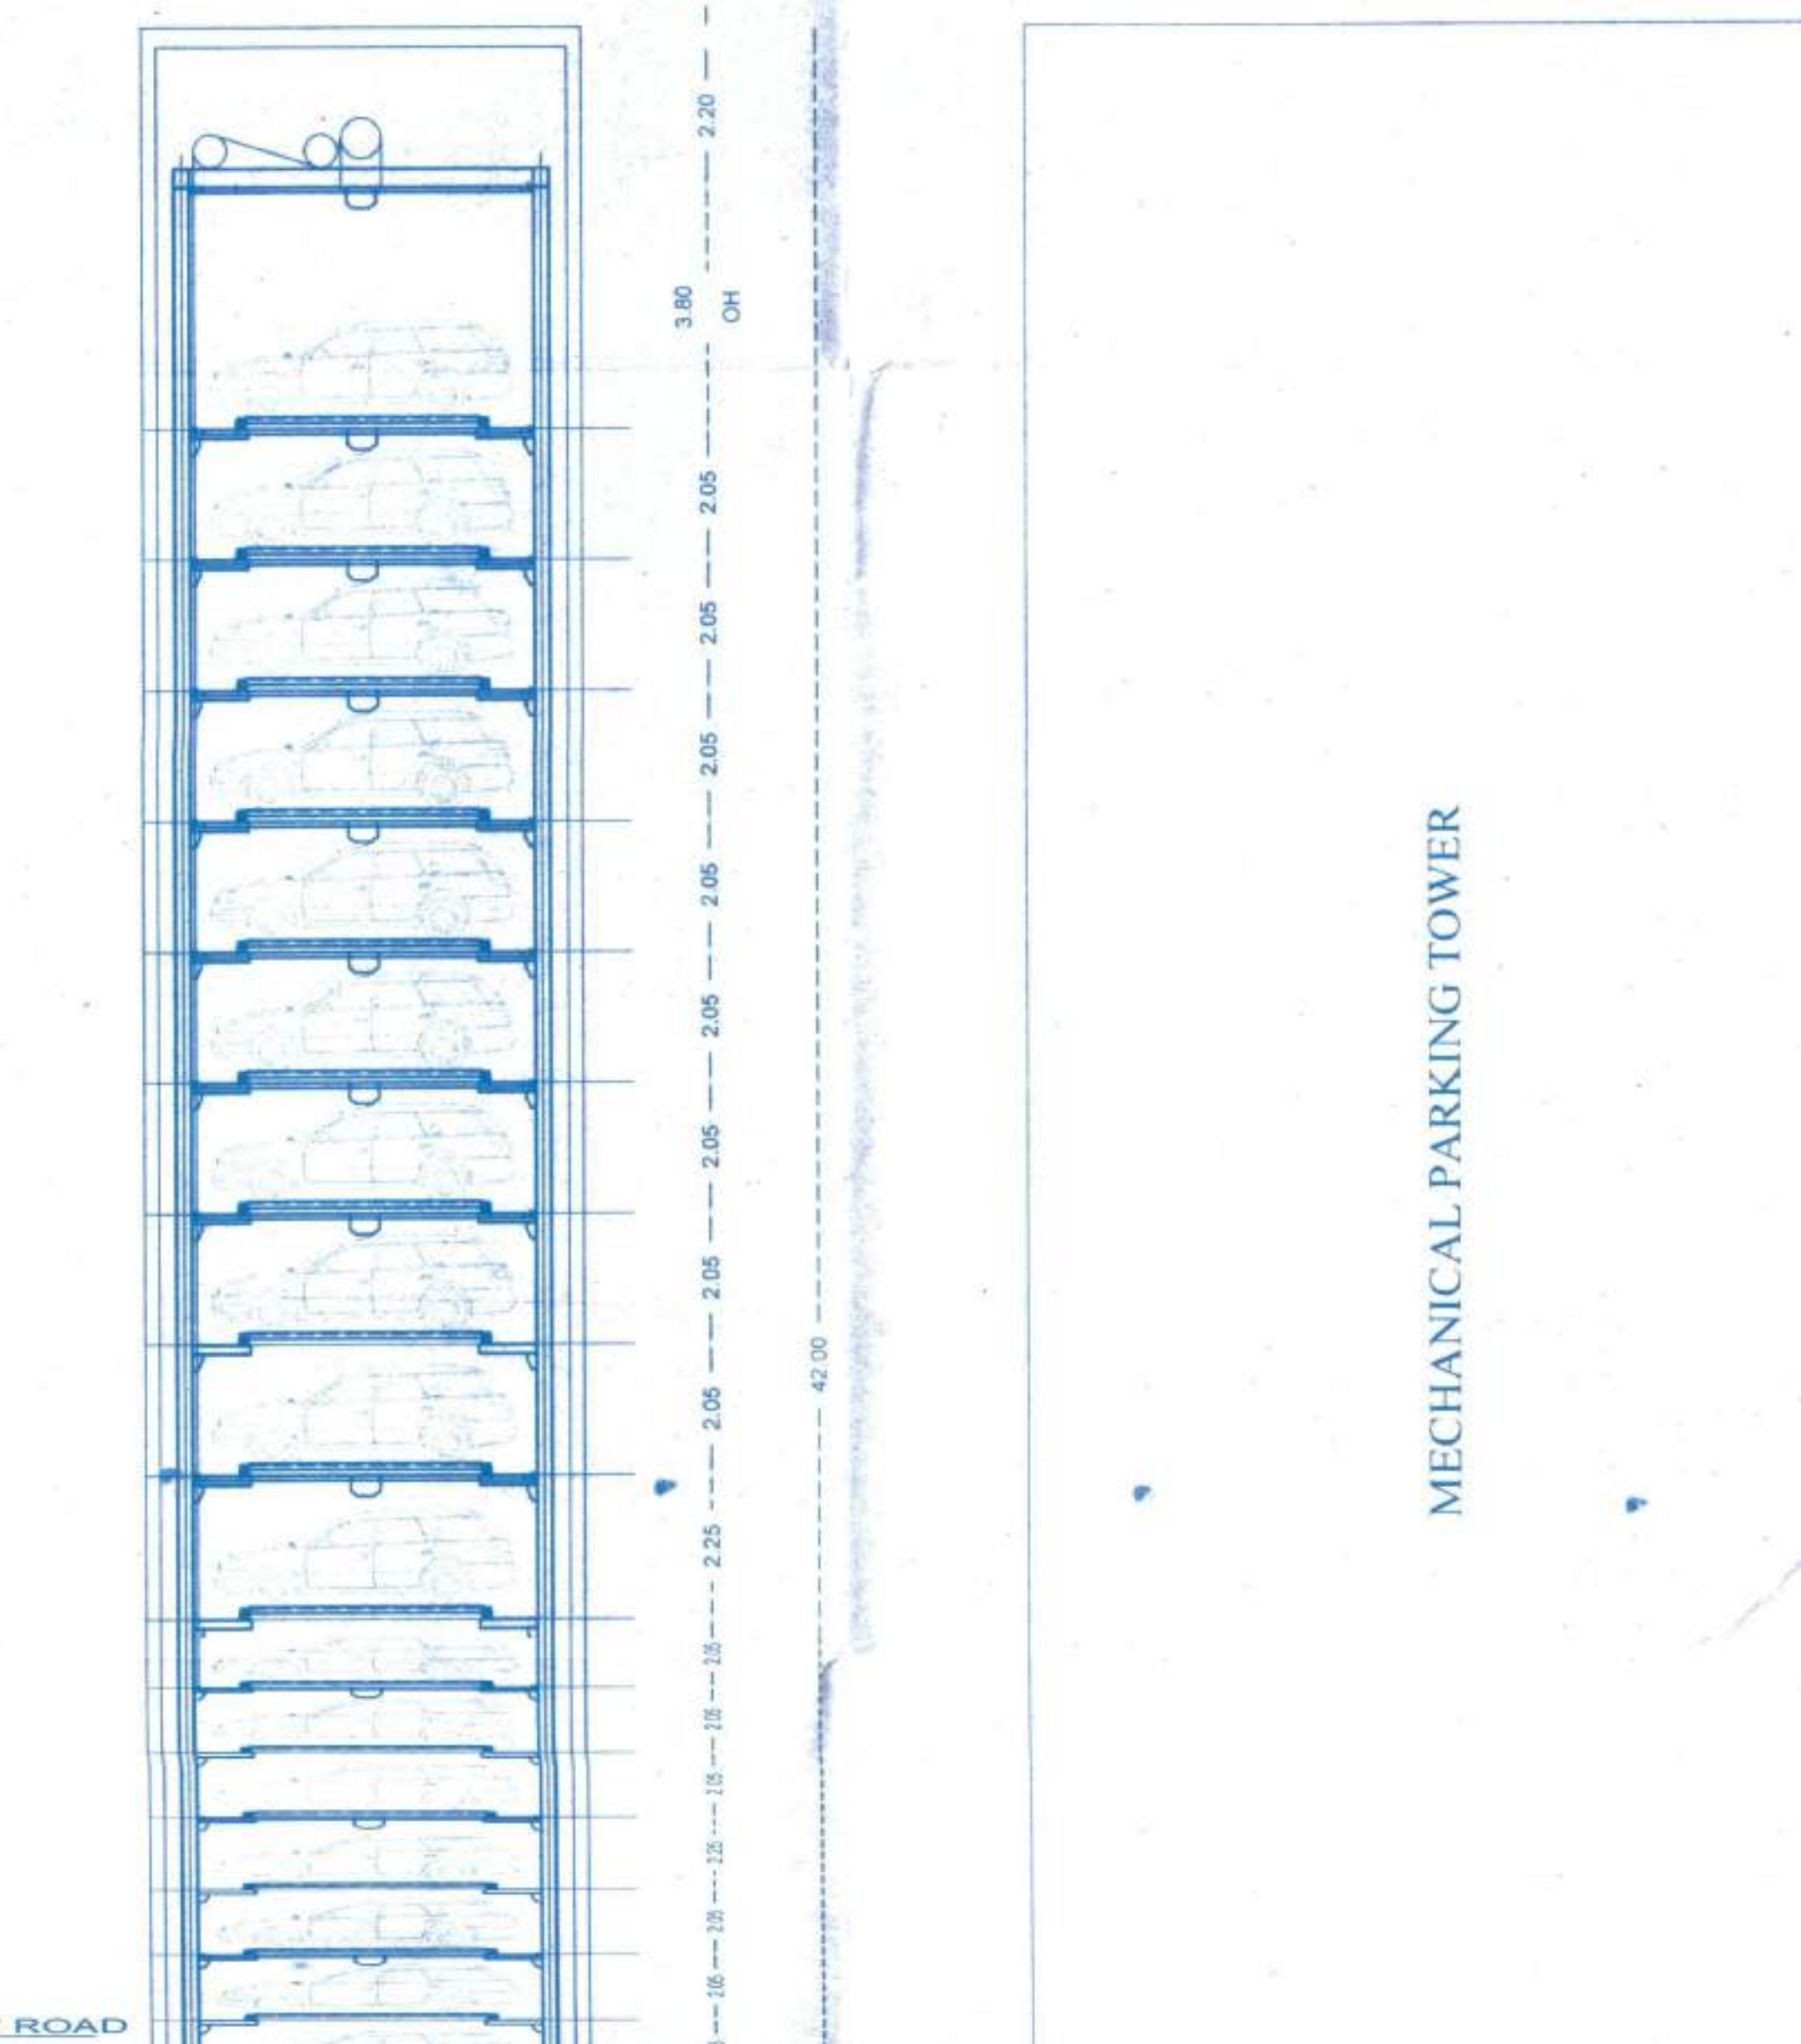

FRONT SIDE ELEVATION  
(SCALE 1:100)

PROPOSED BUILDING ON LAND BEARING S. NO. 79, H.NO 1/1, S.NO - 70, H.NO - 1/2/1 AT VILLAGE WADEGHAR, TAL - KALYAN, DIST-THANE, FOR-SHRI VIKAS N. VIRKAR, M/S V.P.A. DEVELOPERS

DRAWING SHEET NO.: 2/2

STAMPS OF APPROVAL OF PLANS

OFFICE OF THE KALYAN DOMBIVLI MUNICIPAL CORPORATION, KALYAN.

Building Permit No.: KPMC/TPD/BD/KD/2022-23/41.

Date: 05/08/2022.

SANCTIONED

ASSISTANT DIRECTOR OF TOWN PLANNING  
Kalyan-Dombivli Municipal Corporation

STRUCTURAL CERTIFICATE

THE PLANS PREPARED BY US ARE IN ACCORDANCE WITH THE NORMS AS SPECIFIED BY THE GOVERNMENT OF INDIA AND WE WILL BE HELD RESPONSIBLE FOR ANY WORK CAUSED IN CONSEQUENCE OF THE STANDARDS.

OWNER/P.O.A HOLDER DECLARATION

I/WE UNDERSIGNED HEREBY CONFIRM THAT THE WORKS TO BE DONE BY THE PLANS APPROVED BY AUTHORITY / COLLECTOR, I/WE WOULD EXECUTE THE STRUCTURE AS PER APPROVED PLANS, ALSO I/WE WOULD EXECUTE THE WORK UNDER SUPERVISION OF PROPER TECHNICAL PERSON SO AS TO ENSURE THE QUALITY AND SAFETY AT THE WORK SITE.

SHRI VIKAS N. VIRKAR  
M/S V.P.A. DEVELOPERS  
1ST FLOOR, KALASH BARRISON BUILDING, AGARWAL ROAD, KALYAN, DIST-THANE, MUMBAI-400 107.

NAME ADDRESS & SIGNATURE OF ARCHITECT

Shirish G. N. Nakhane  
Architect & Interior Designer  
Kalyan-400 107.

ARCHITECT: SHIRISH G. NAKHANE  
LANDMARK GROUP  
CIVIL & ARCHITECTURAL SERVICES

1ST FLOOR, KALASH BARRISON BUILDING, AGARWAL ROAD, KALYAN, DIST-THANE, MUMBAI-400 107.

| JOB NO. | DATE       | SCALE | DESIGNED BY        | CHECKED BY         | DATE       |
|---------|------------|-------|--------------------|--------------------|------------|
| 402     | 05/08/2022 | 1:100 | SHIRISH G. NAKHANE | SHIRISH G. NAKHANE | 05/08/2022 |