

PARKING STATEMENT FOR TWO WHEELER

STANDARD	STANDARD	STANDARD
1. PARKING SPACE FOR NEW ELEMENT	1. PARKING SPACE FOR NEW ELEMENT	1. PARKING SPACE FOR NEW ELEMENT
2. PARKING SPACE FOR EXISTING ELEMENT	2. PARKING SPACE FOR EXISTING ELEMENT	2. PARKING SPACE FOR EXISTING ELEMENT
3. PARKING SPACE FOR EXISTING ELEMENT	3. PARKING SPACE FOR EXISTING ELEMENT	3. PARKING SPACE FOR EXISTING ELEMENT

PARKING STATEMENT FOR FOUR WHEELER

STANDARD	STANDARD	STANDARD
1. PARKING SPACE FOR NEW ELEMENT	1. PARKING SPACE FOR NEW ELEMENT	1. PARKING SPACE FOR NEW ELEMENT
2. PARKING SPACE FOR EXISTING ELEMENT	2. PARKING SPACE FOR EXISTING ELEMENT	2. PARKING SPACE FOR EXISTING ELEMENT
3. PARKING SPACE FOR EXISTING ELEMENT	3. PARKING SPACE FOR EXISTING ELEMENT	3. PARKING SPACE FOR EXISTING ELEMENT


AREA STATEMENT FOR HOUSING/DEVELOPMENT

STANDARD	STANDARD	STANDARD
1. PARKING SPACE FOR NEW ELEMENT	1. PARKING SPACE FOR NEW ELEMENT	1. PARKING SPACE FOR NEW ELEMENT
2. PARKING SPACE FOR EXISTING ELEMENT	2. PARKING SPACE FOR EXISTING ELEMENT	2. PARKING SPACE FOR EXISTING ELEMENT
3. PARKING SPACE FOR EXISTING ELEMENT	3. PARKING SPACE FOR EXISTING ELEMENT	3. PARKING SPACE FOR EXISTING ELEMENT


PROFORMA -B

STAMP OF APPROVAL OF PLANS

1/2

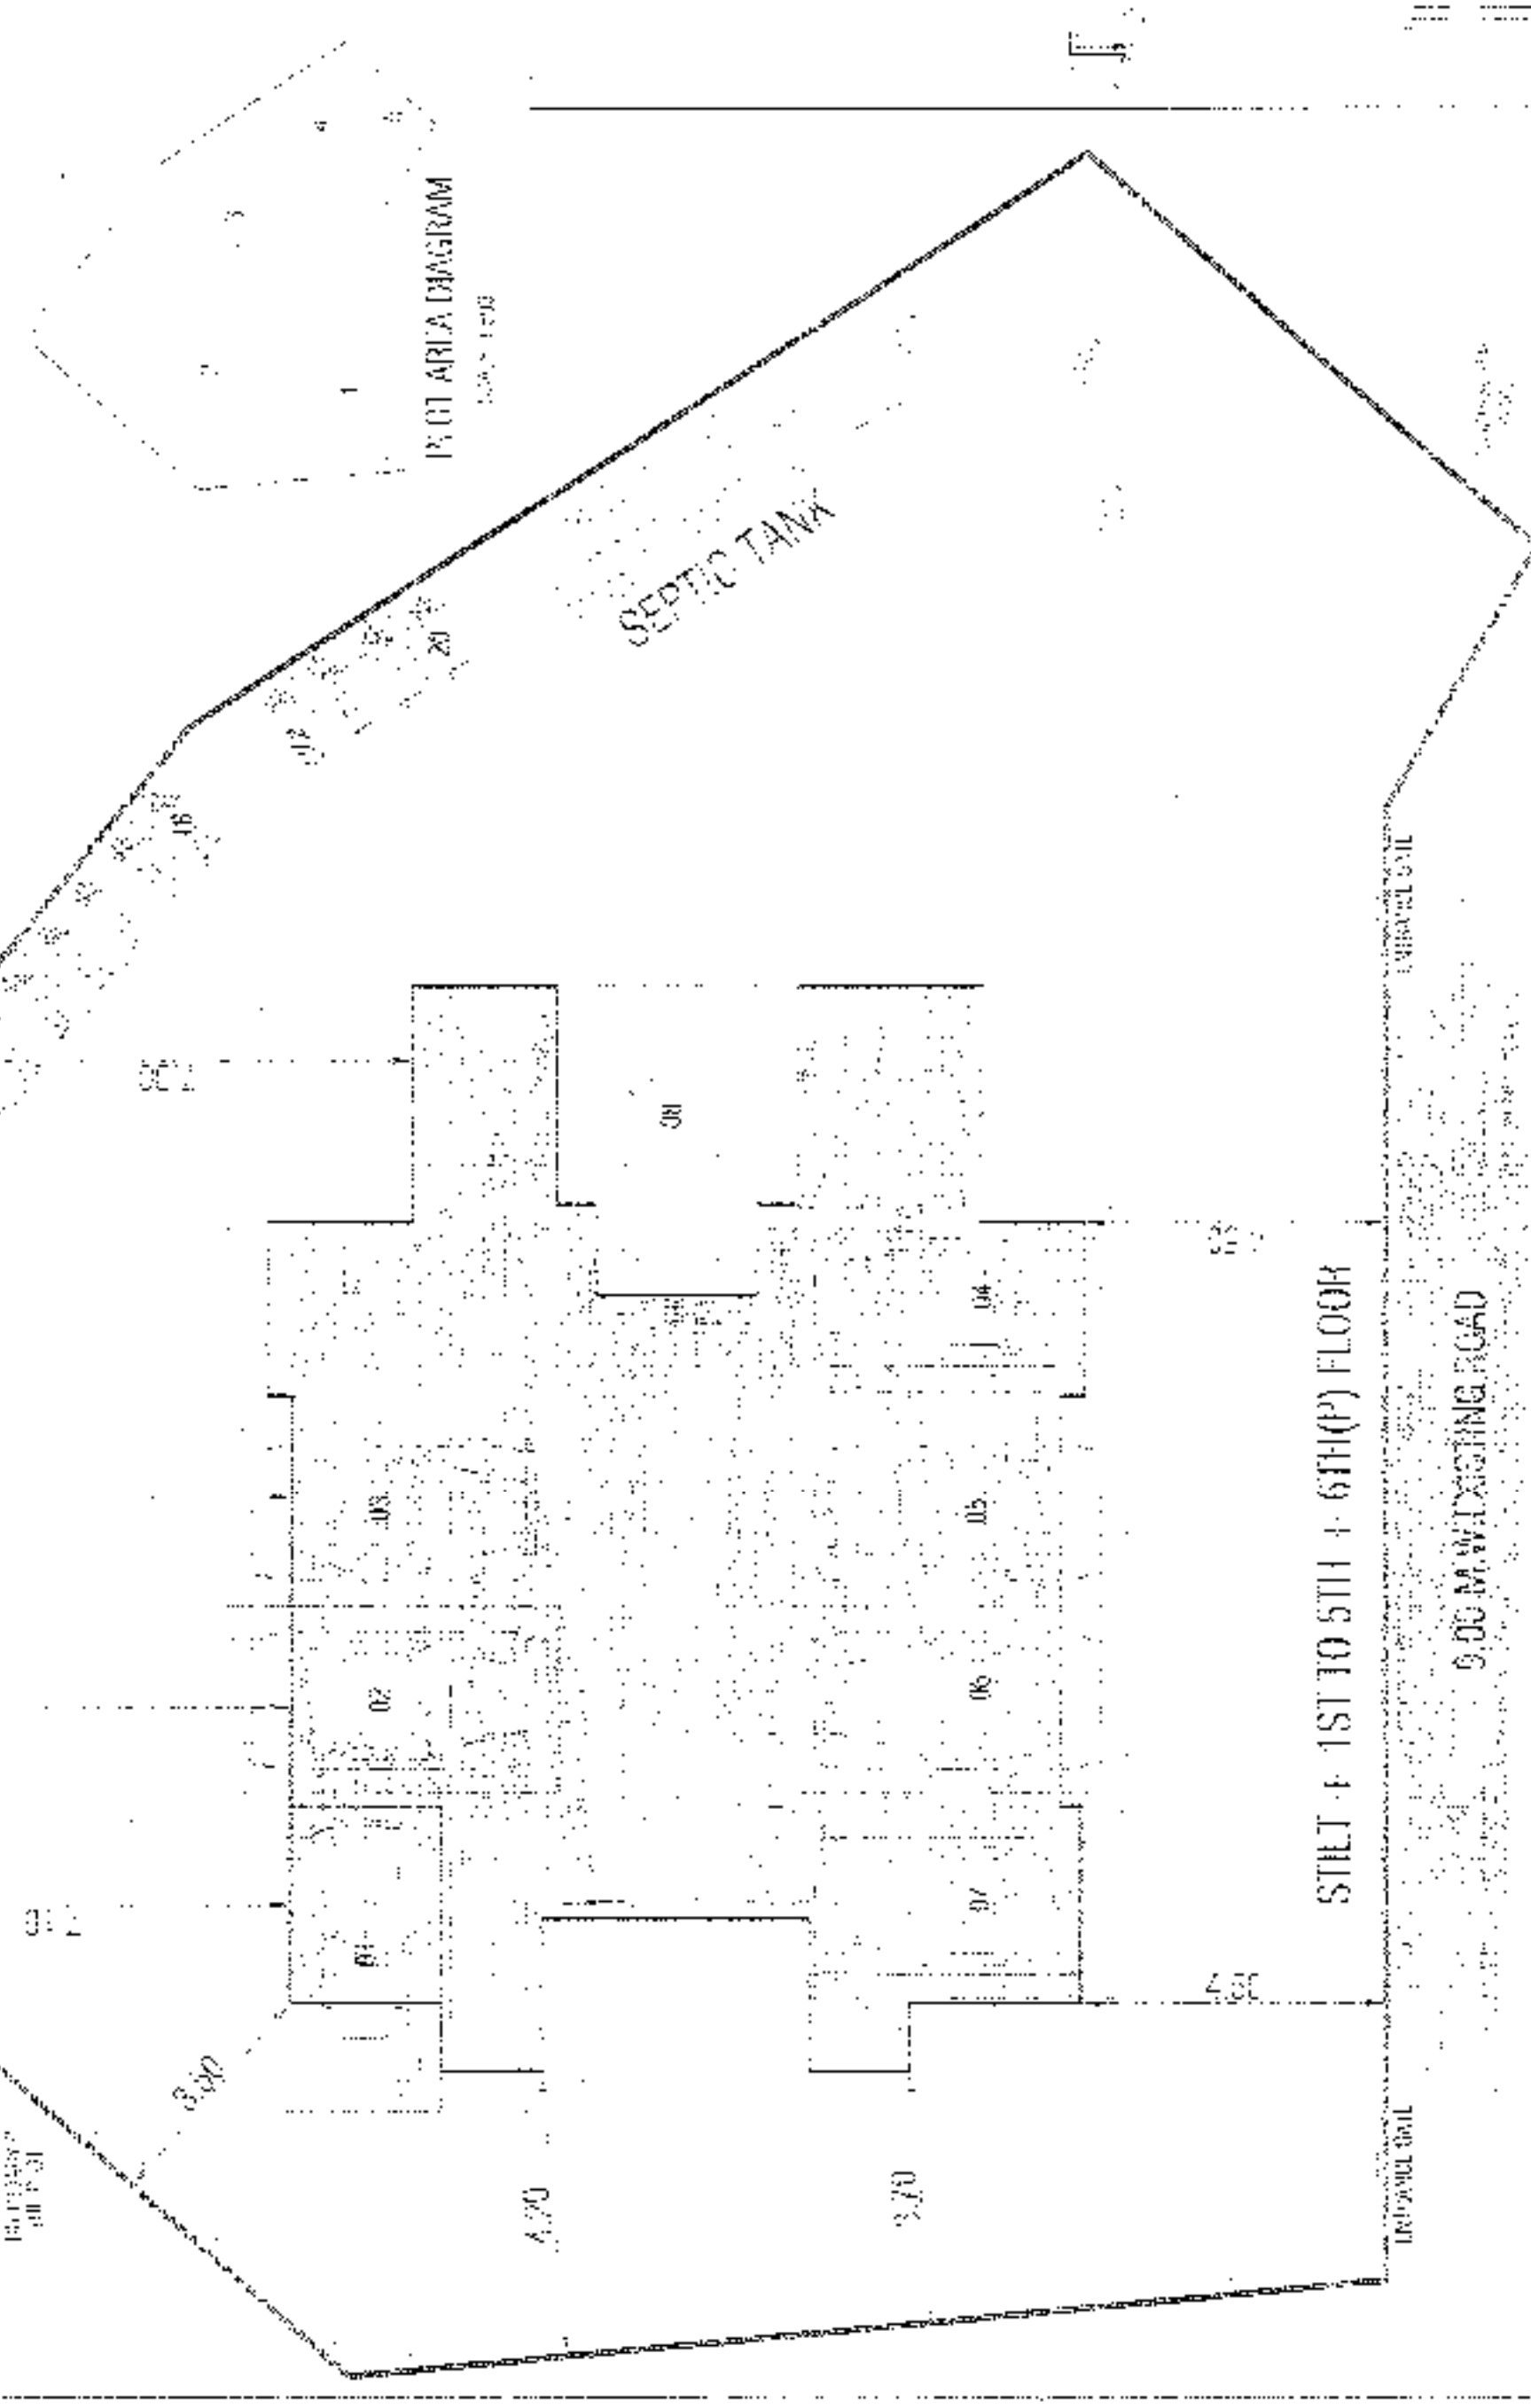


LAYOUT PLAN
SCALE 1 : 100

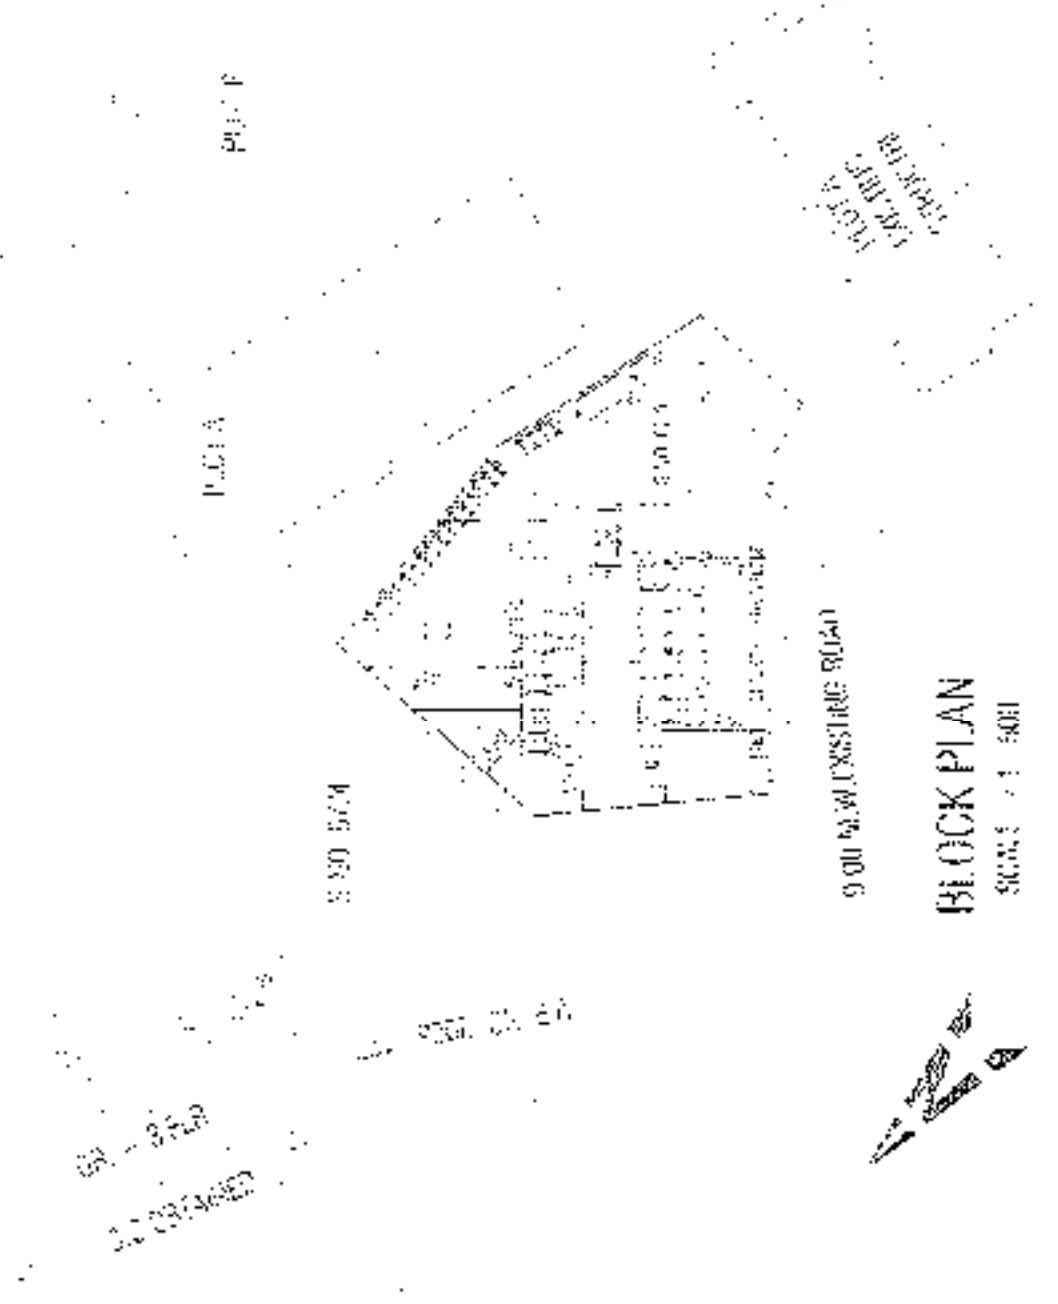

BLOCK PLAN
SCALE 1 : 500

ISOT AREA CALCULATION

STANDARD	STANDARD	STANDARD
1. PARKING SPACE FOR NEW ELEMENT	1. PARKING SPACE FOR NEW ELEMENT	1. PARKING SPACE FOR NEW ELEMENT
2. PARKING SPACE FOR EXISTING ELEMENT	2. PARKING SPACE FOR EXISTING ELEMENT	2. PARKING SPACE FOR EXISTING ELEMENT
3. PARKING SPACE FOR EXISTING ELEMENT	3. PARKING SPACE FOR EXISTING ELEMENT	3. PARKING SPACE FOR EXISTING ELEMENT

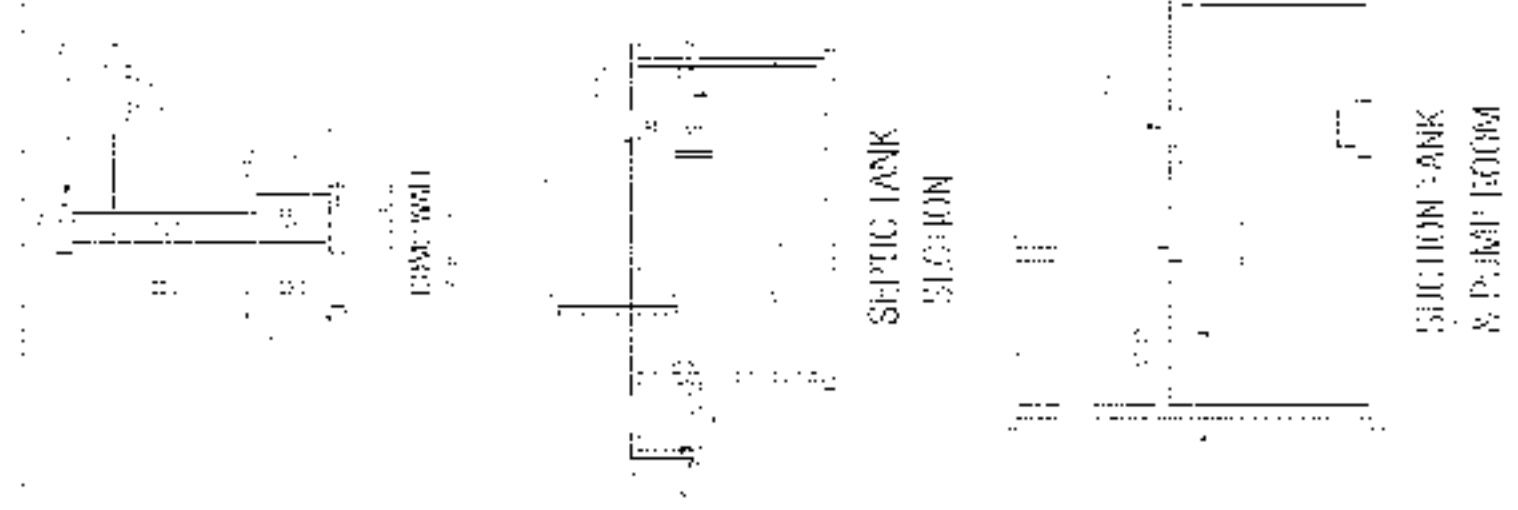

SEPTIC TANK

SUCTION TANK

CONSTRUCTION AREA SUMMARY

STANDARD	STANDARD	STANDARD
1. PARKING SPACE FOR NEW ELEMENT	1. PARKING SPACE FOR NEW ELEMENT	1. PARKING SPACE FOR NEW ELEMENT
2. PARKING SPACE FOR EXISTING ELEMENT	2. PARKING SPACE FOR EXISTING ELEMENT	2. PARKING SPACE FOR EXISTING ELEMENT
3. PARKING SPACE FOR EXISTING ELEMENT	3. PARKING SPACE FOR EXISTING ELEMENT	3. PARKING SPACE FOR EXISTING ELEMENT

THREE STATEMENT

STANDARD	STANDARD	STANDARD
1. PARKING SPACE FOR NEW ELEMENT	1. PARKING SPACE FOR NEW ELEMENT	1. PARKING SPACE FOR NEW ELEMENT
2. PARKING SPACE FOR EXISTING ELEMENT	2. PARKING SPACE FOR EXISTING ELEMENT	2. PARKING SPACE FOR EXISTING ELEMENT
3. PARKING SPACE FOR EXISTING ELEMENT	3. PARKING SPACE FOR EXISTING ELEMENT	3. PARKING SPACE FOR EXISTING ELEMENT

NOTES

1. PARKING SPACE FOR NEW ELEMENT
2. PARKING SPACE FOR EXISTING ELEMENT
3. PARKING SPACE FOR EXISTING ELEMENT

SUMMARY

STANDARD	STANDARD	STANDARD
1. PARKING SPACE FOR NEW ELEMENT	1. PARKING SPACE FOR NEW ELEMENT	1. PARKING SPACE FOR NEW ELEMENT
2. PARKING SPACE FOR EXISTING ELEMENT	2. PARKING SPACE FOR EXISTING ELEMENT	2. PARKING SPACE FOR EXISTING ELEMENT
3. PARKING SPACE FOR EXISTING ELEMENT	3. PARKING SPACE FOR EXISTING ELEMENT	3. PARKING SPACE FOR EXISTING ELEMENT

CONTENTS OF SHEET

LAYOUT PLAN, PLOT AREA, AREA CALC., PLOT AREA SUMMARY, BUILD-UP AREA SUMMARY, CONSTRUCTION AREA SUMMARY, STAIR CASE AREA SUMMARY, TERNMENT STATEMENT, PARK SECTION, COMPOUND WALL SECTION, MOULS, ETC.

A) AREA STATEMENT

PROFORMA - A

B) TERNMENT STATEMENT

PERIPHERAL AREA

DESCRIPTION OF PROPOSAL & PROPLEY

NAME & SIGN OF OWNER / E.O.A.

SIGNATURE OF OWNER

PROFORMA - B

PROFORMA - B

PROFORMA - B