




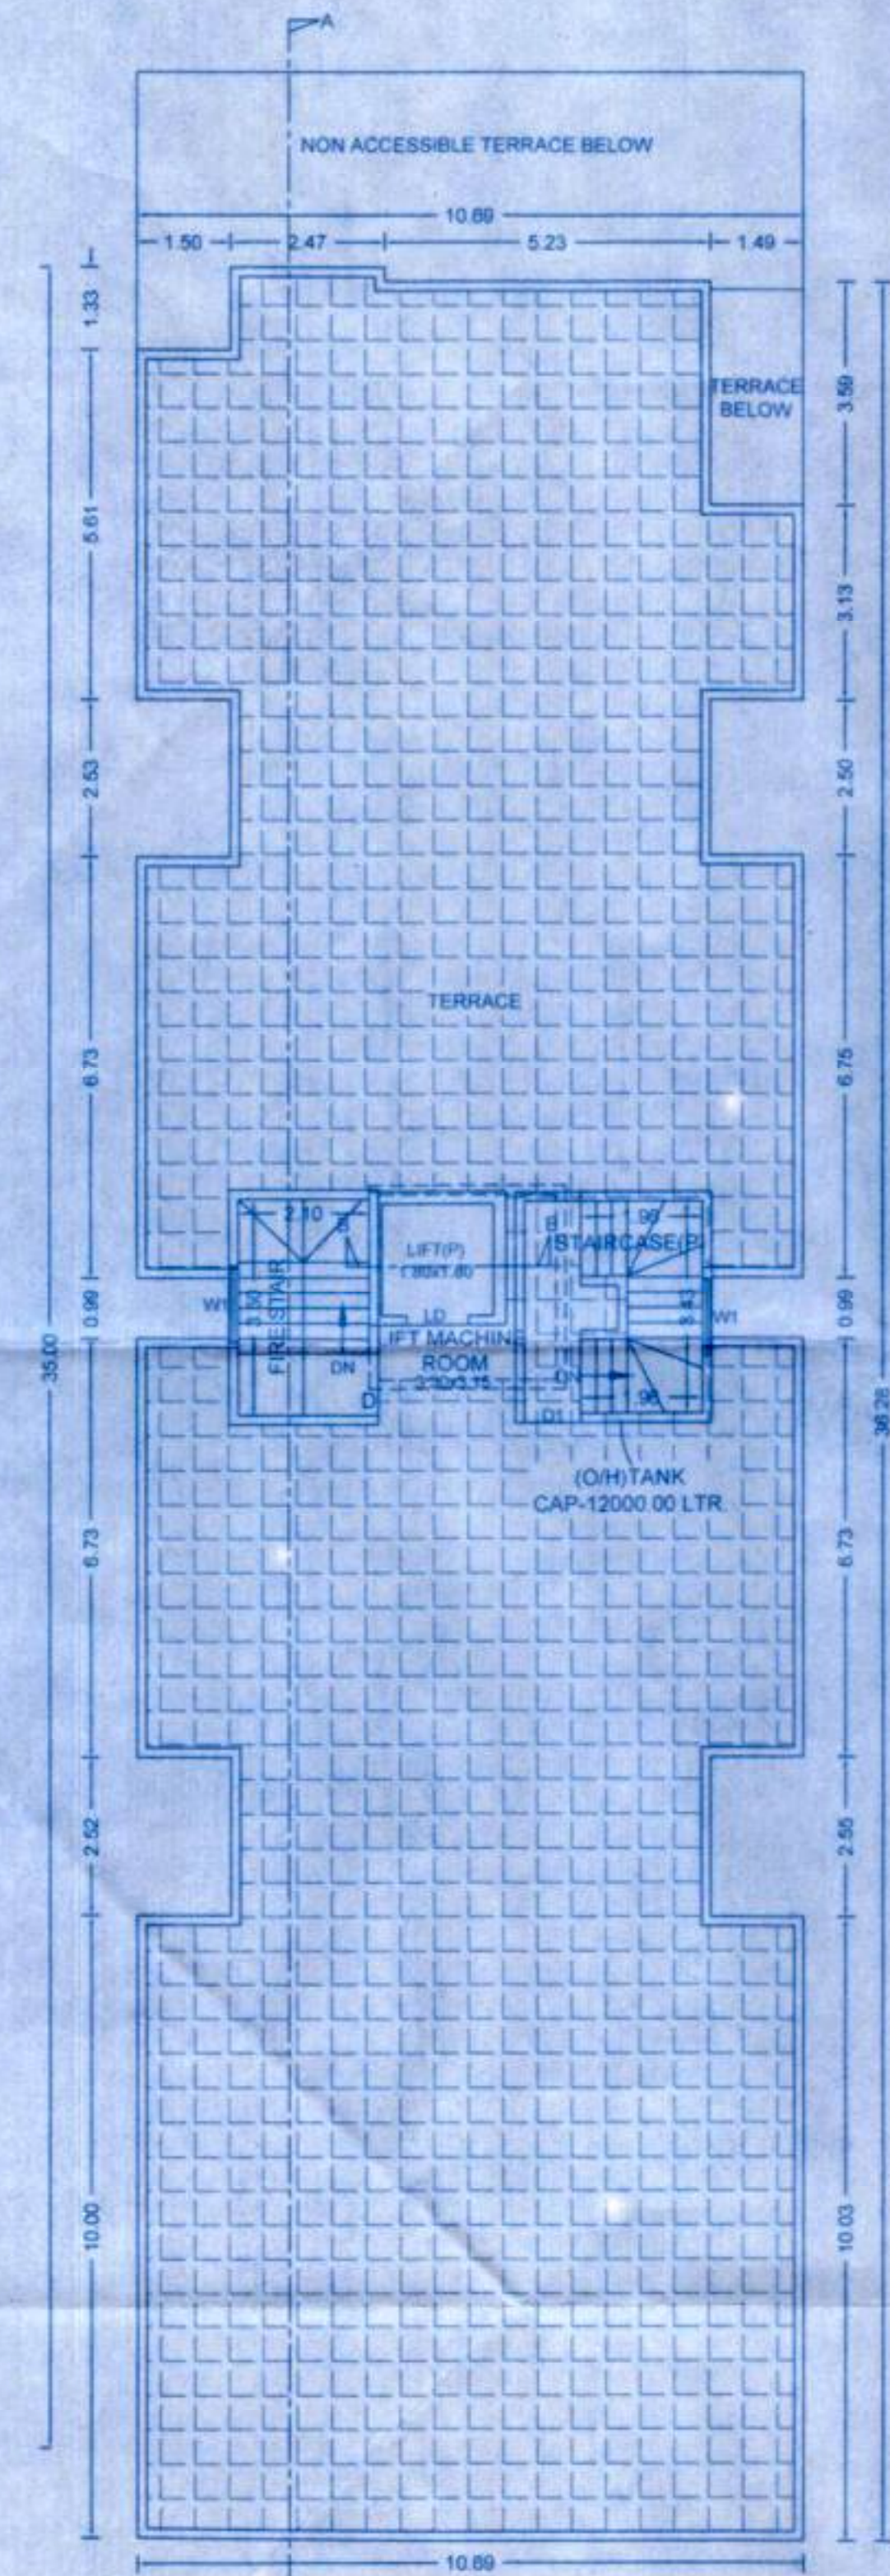

TERRACE FLOOR PLAN
SCALE 1:100

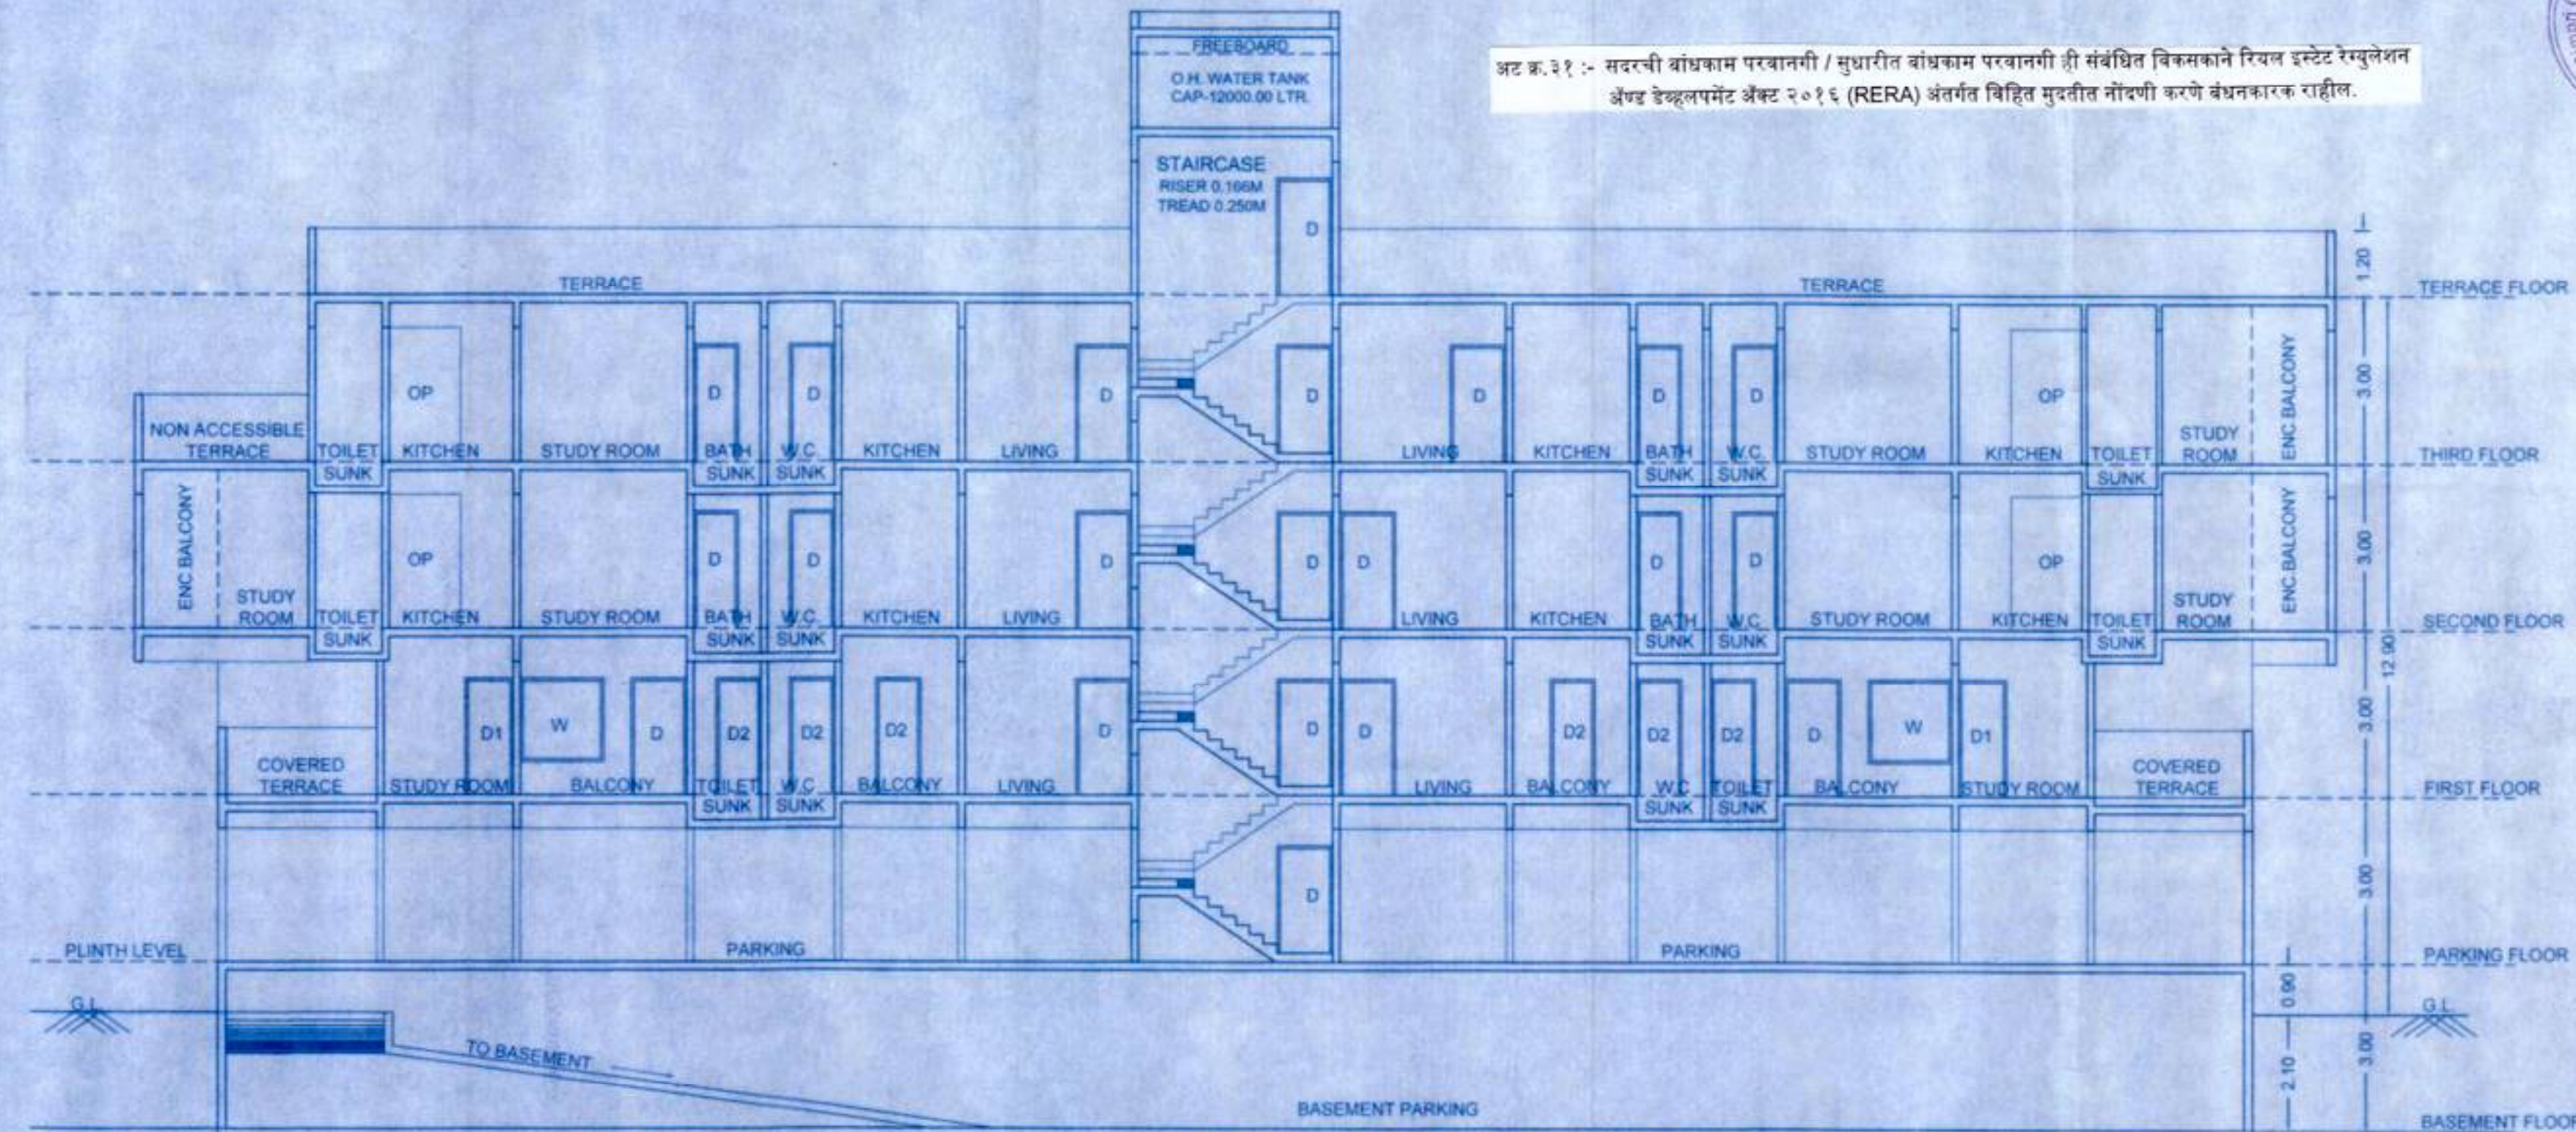

SECTION AT A-A
SCALE 1:100

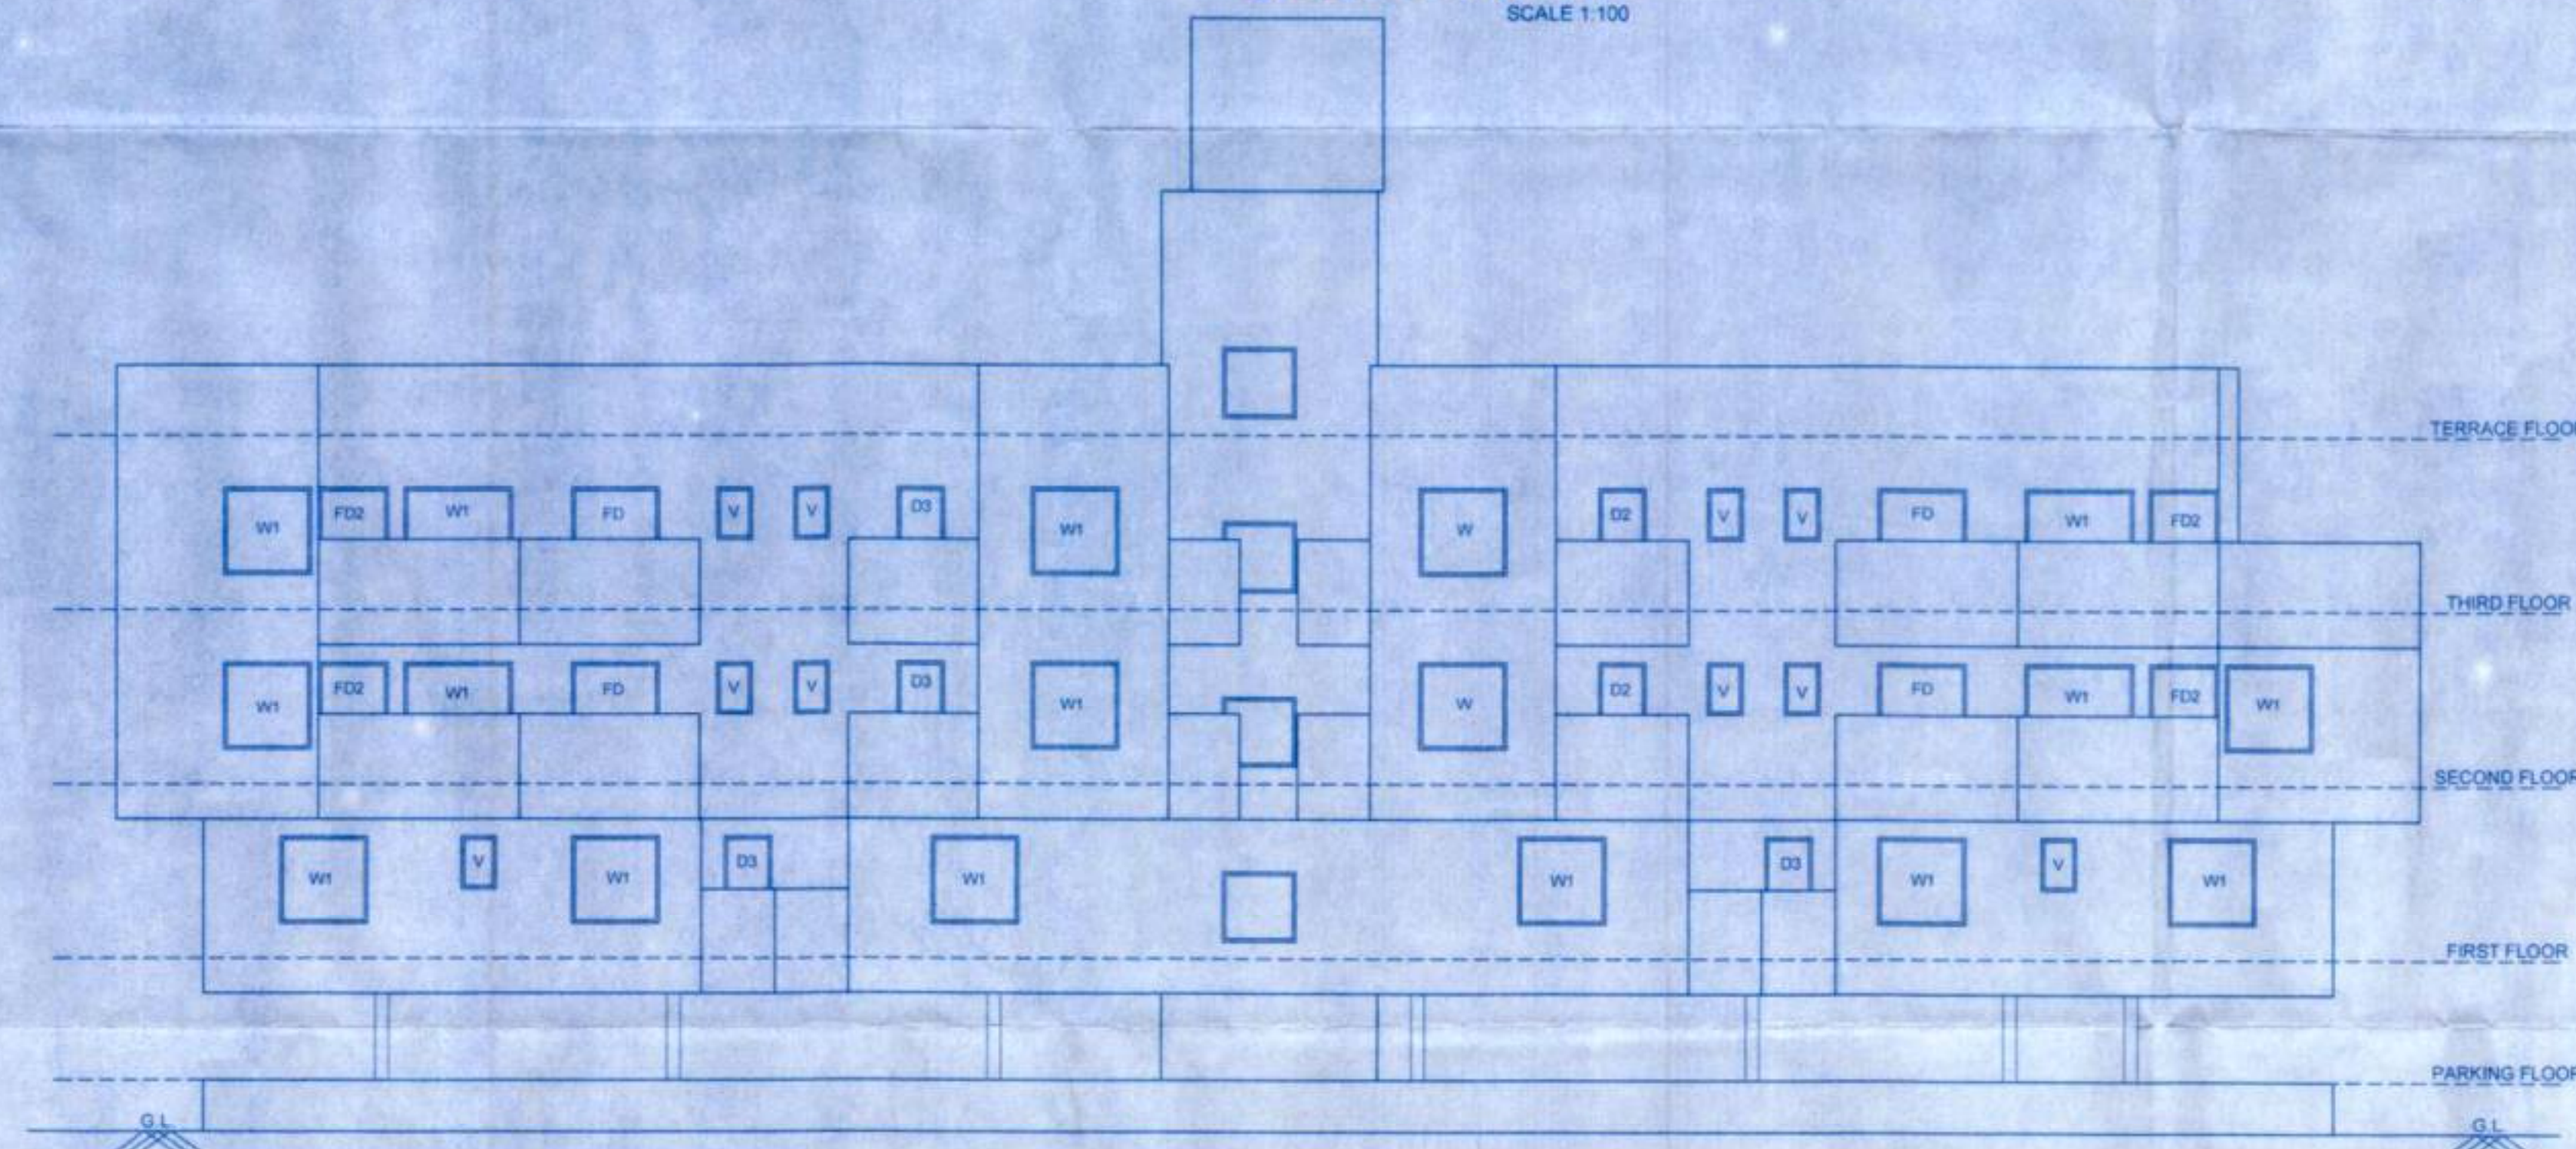

SOUTH SIDE ELEVATION
SCALE 1:100




BUILDING: BUILDING A
STAMP OF APPROVAL

Sanctioned No. B.P./Moshi-Boradevadi/31/2018
Subject to conditions mentioned in it
Office Order No.
even dated 11/07/2018

Pimpri
Date 11/07/2018

Deputy Engineer
Building Permits and unauthorised Building
Construction Control Department
Pimpri Chinchwad Municipal Corporation
Pimpri - 411 018

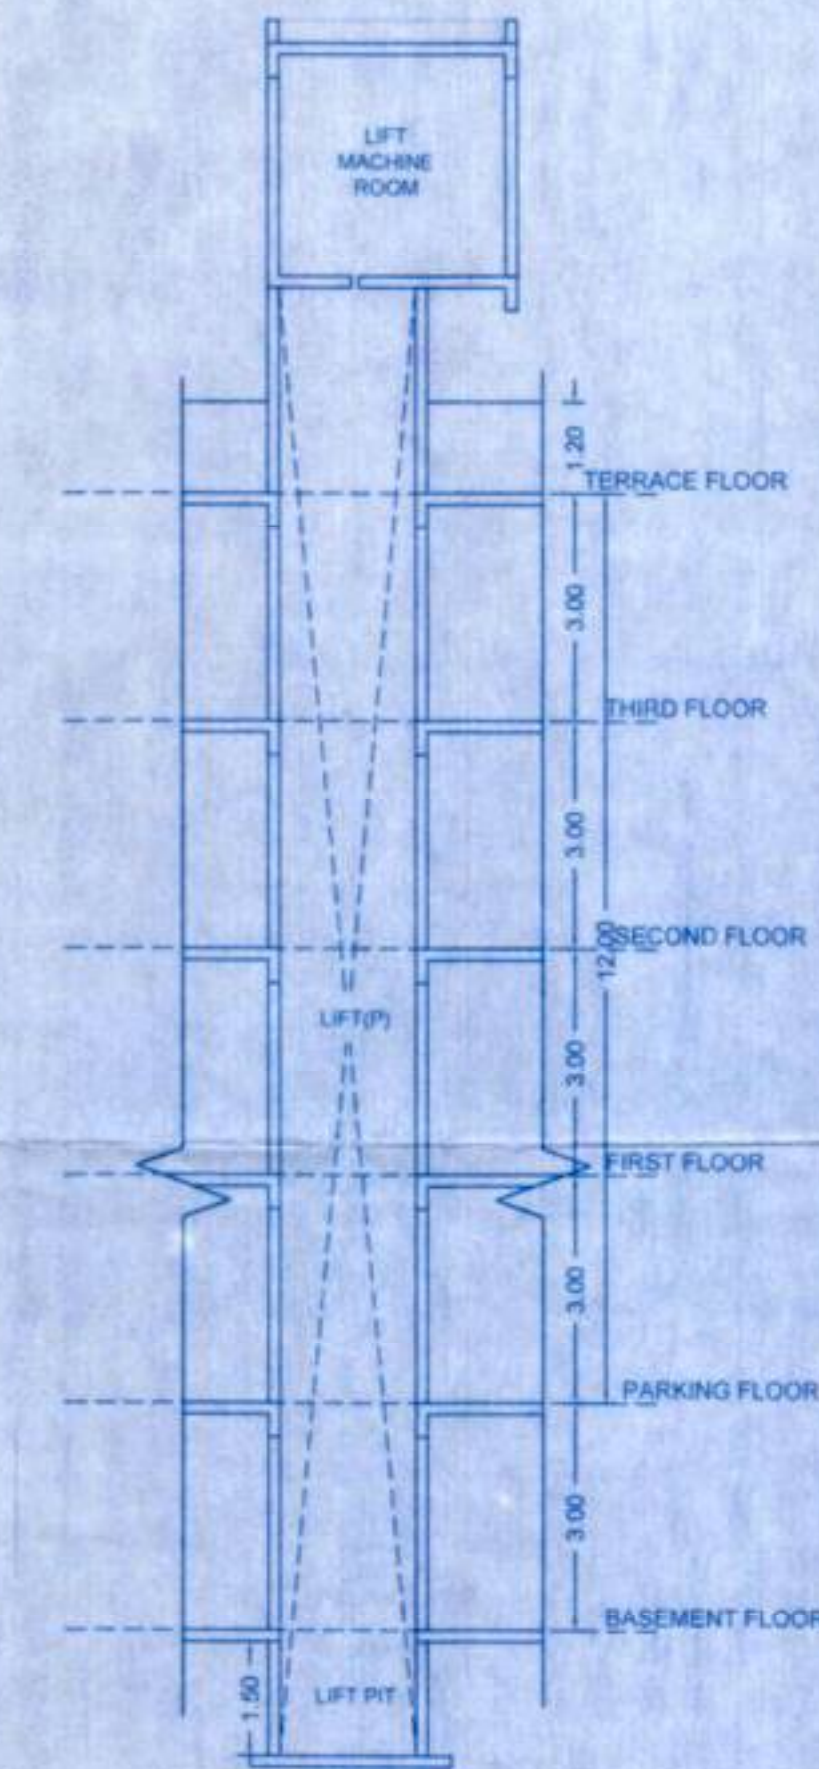

SECTION B B
SCALE 1:100

ARCHITECT:-

SPACE MEKK
DESIGNERS P. LTD.

ARCHITECTURAL INTERIOR LANDSCAPE DESIGNERS
MSR Capital Office No. 11, 12, 2nd Floor, Monwell,
Pimpri Pune - 18. Mob. 952595475, 9011072373
Email: architects@spacemekk.com, interiors@spacemekk.com

OWNER'S NAME: SHREE SHANKESHWAR PROPERTIES THROUGH PROPRIETOR MR.NITIN C. JAIN(P.A.H.)				OWNER'S SIGN: 	
PROJECT:					
SURVEY NO.:		GAT NO. -111(P)		HISSA NO.:	
PLOT NO.:		20.21.22		CTS NO.:	
DESCRIPTION: REGULAR TRACK, VILLAGE - MOSHI-BORADEWADI					
ARCHITECT: Pranod S. Shinde			ARCHITECT'S SIGN: 		
	JOB NO.	DRG NO.	SCALE	DRAWN & CHECKED BY	
			1:100	AISHWARYA SAGAR	
	INWARD NO.			DATE	
	KEY NO.			SHEET NO.	
	BWDG/NO/MS/PS/96/02/18			08/06/18	