

STAMP OF APPROVAL
FLOOR PLAN
GAMMA (B BLDG)




Sanctioned No. B.P. Tathhwade/43/2021
Subject to conditions mentioned in the
Office Order No.
dated 12.05.2022




Project
Date 12.05.2022

Q.C. Signed by
Joint City Engineer
Building Permits Dept.
PCMC, Pune-18


For J.C. Joglekar
Joint City Engineer
Building Permits Dept.
PCMC, Pune-18

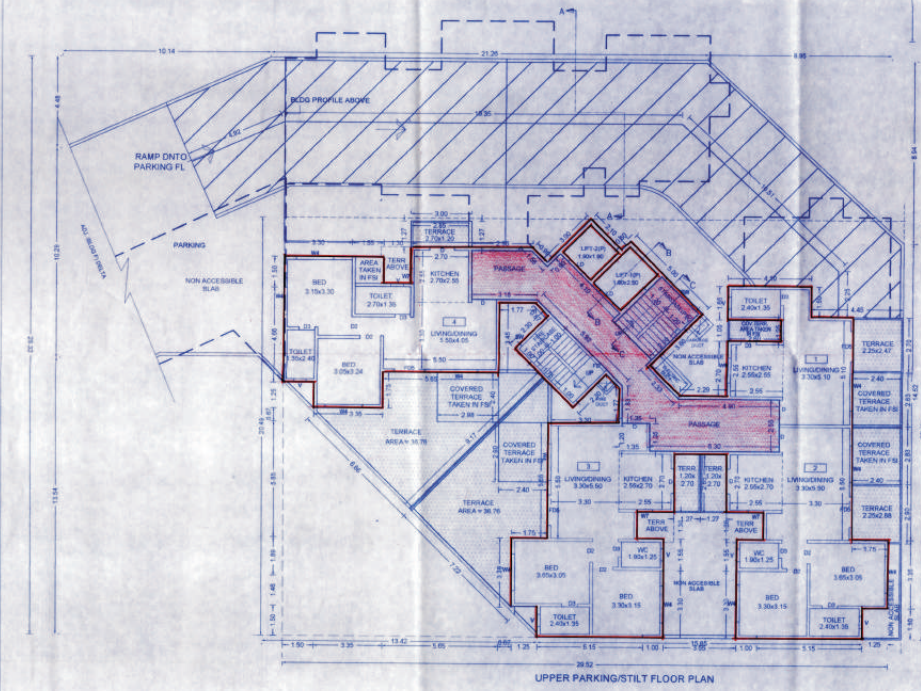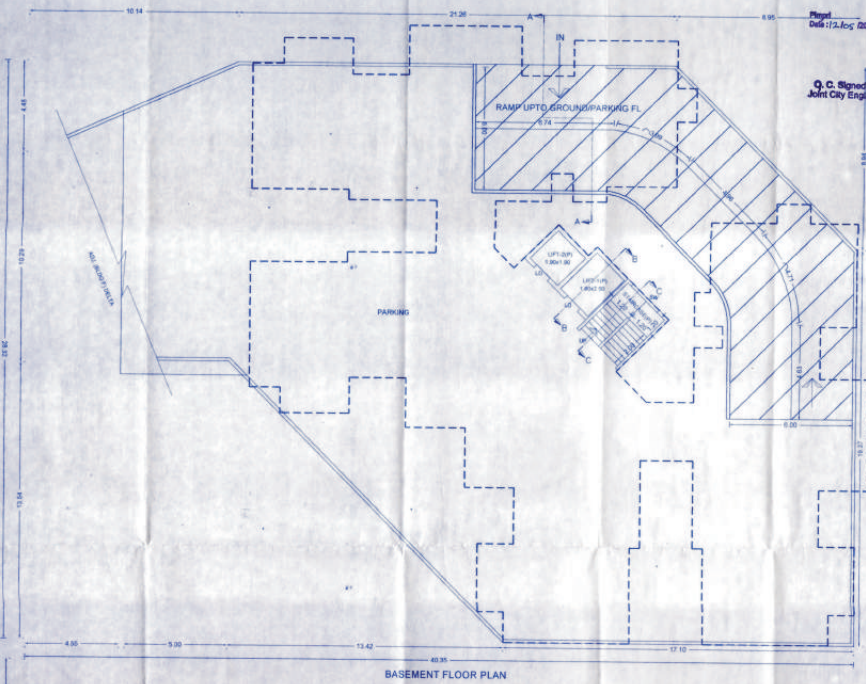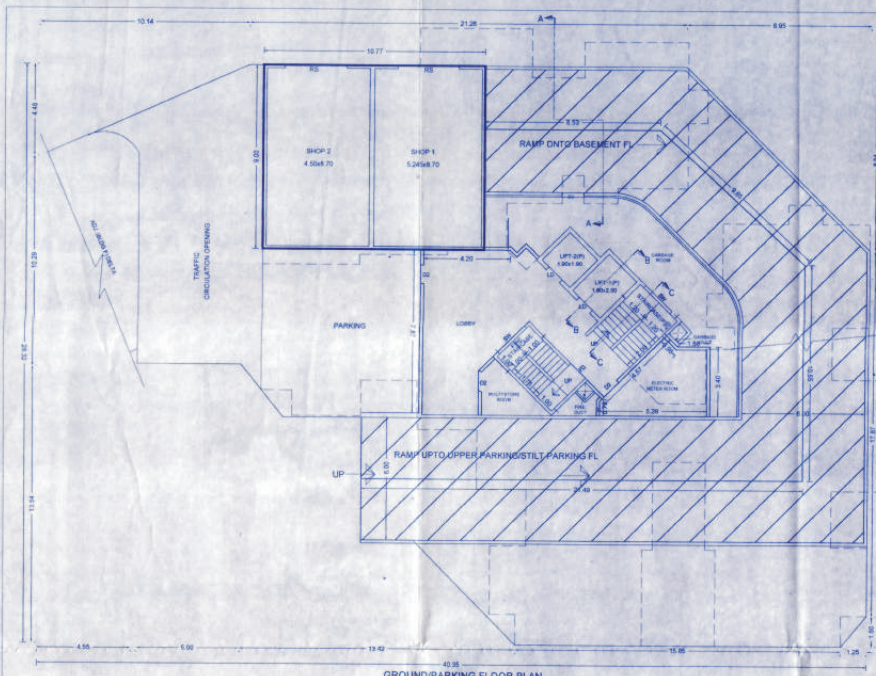

GROUND/PARKING FLOOR AREA KEY PLAN
(SCALE: 1:250)

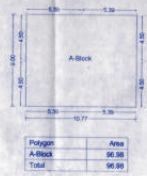

UPPER PARKING/STILT FLOOR AREA KEY PLAN
(SCALE: 1:300)

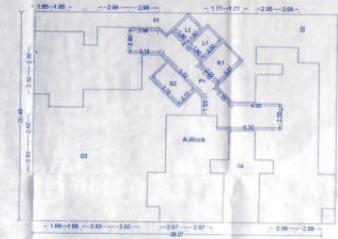

COVERED TERRACE
UPPER PARKING/STILT AREA KEY PLAN
(SCALE: 1:300)



NOTES:
1. ALL THE WORKS SHALL BE PROVIDED IN ACCORDANCE WITH THE SPECIFICATIONS OF THE PROJECT.
2. THE WORKS SHALL BE PROVIDED IN ACCORDANCE WITH THE SPECIFICATIONS OF THE PROJECT.
3. THE WORKS SHALL BE PROVIDED IN ACCORDANCE WITH THE SPECIFICATIONS OF THE PROJECT.

PROJECT
PROPOSED BUILDING AT S.NO.
86/4/8, 8/7 AT TATHHWADE, PUNE

OWNER'S NAME & SIGN

M/S ACE ALMIGHTY (Q.P.) THROUGH
MR. ANUP PARMAR (PHARMAN)

ARCHITECT'S NAME & SIGN

MR. SHADHAK PRADHAN PHADKE

Date: 12-05-2022
Scale: 1:250
Sheet No: 1/1

