

Figure 1: Compound wall section diagram. The diagram shows a cross-section of a compound wall. The wall has a base width of 1.45m and a height of 3.0m. The top part of the wall is labeled 'R.C.C. CORNER TOP'. The middle part is labeled '11.25% SLOPE WALL WITH RELAX'. The bottom part is labeled 'R.C.C. WALL'. The wall is shown on a foundation labeled 'FOUNDATION IN S.S.'. The diagram is labeled 'COMPOUND WALL SECTION'.

[illegible]

OPEN SPACE AREA CALCULATION BY TRIANGULATION METHOD :-

$$A = \frac{57.31 \times 17.59 + 18.01 \times 10.97}{2} = 700.88 \text{ SQ. M.}$$

TOTAL = 3913.88 SQ. M.

PARKING STATEMENT:

BUILT-UP AREA	REQUIRED			PROVIDED		
	CAR	SCOOTER	CYCLE	CAR	SCOOTER	CYCLE
TELEPHON HAVING GARRET AREA 120.54 SQ.M (PROPOSED 20 TEMPLATES)	01	04	04	12	02	62
TELEPHON HAVING GARRET AREA FOR 47-80 SQ.M (PROPOSED 10 TEMPLATES)	02	04	02	12	2	10
TELEPHON HAVING GARRET AREA 63.80-50 SQ.M (PROPOSED 10 TEMPLATES)	02	02	02	12	10	24
SMALLER GARRET GARRET AREA FOR 100 SQ.M (PROPOSED 114.92 SQ.M)	03	03	03	32	102	16
TOTAL REQUIRED PARKING (FOR 40000 PERSONS)				82 NOS	20 NOS	132 NOS
PROVIDE PARKING				82 NOS	10 NOS	132 NOS
WATER PARKING				03 NOS	10 NOS	03 NOS
TOTAL PARKING				85 NOS	30 NOS	135 NOS
TOTAL PARKING AREA = 552 SQ.M				212.50	60.00	58.60

TRINITY STATEMENT			
BILLING TYPE	0 TO 40 DAYS	41 TO 90 DAYS	TOTAL
WEEK-A	1010	5010	5010
WEEK-B	2100	1000	3000
TOTAL	3000	1010	4010

9.00 M. ROAD WIDENING AREA CALCULATION BY
TRIANGULATION METHOD:- (SCALE - 1:500)

ADJUXT. AREA = 8.66×12.02197	= 104.50 SQ.M.
REMOVED AREA =	= 10.18 SQ.M.
	0.150 = 12.02197

**PROPOSED 30.00 M. ROAD WIDENING AREA
CALCULATION BY TRIANGULATION METHOD:**


$A_1(1.0000 \times 10^{-1} - 0.9813 \times 10^{-2}) = 0.980187 \times 10^{-1}$ $B_1(0.0000 \times 10^{-1} + 0.0187 \times 10^{-1}) = 0.018700 \times 10^{-1}$ $C_1(0.0000 \times 10^{-1} - 0.0000 \times 10^{-1}) = 0.000000 \times 10^{-1}$	$A_2(0.0000 \times 10^{-1} - 0.0000 \times 10^{-1}) = 0.000000 \times 10^{-1}$ $B_2(0.0000 \times 10^{-1} - 0.0000 \times 10^{-1}) = 0.000000 \times 10^{-1}$ $C_2(0.0000 \times 10^{-1} - 0.0000 \times 10^{-1}) = 0.000000 \times 10^{-1}$
$T_1(0.0000 \times 10^{-1} - 0.0000 \times 10^{-1}) = 0.000000 \times 10^{-1}$	$T_2(0.0000 \times 10^{-1} - 0.0000 \times 10^{-1}) = 0.000000 \times 10^{-1}$

WATER TREATMENT :

[illegible][illegible]

PLOT AREA CALCULATION BY TRIANGULATION METHOD :-

10 X 8.21 X 81.37	=	381.61	SS.
10 X 27.54 X 47.14	=	1291.17	SS.
10 X (52.81 + 1.33) X 37.33	=	3467.74	SS.
52 X 35.10 X 1.62 X 348.643	=	204.09	SS.
		TOTAL	= 5715.59 SS.

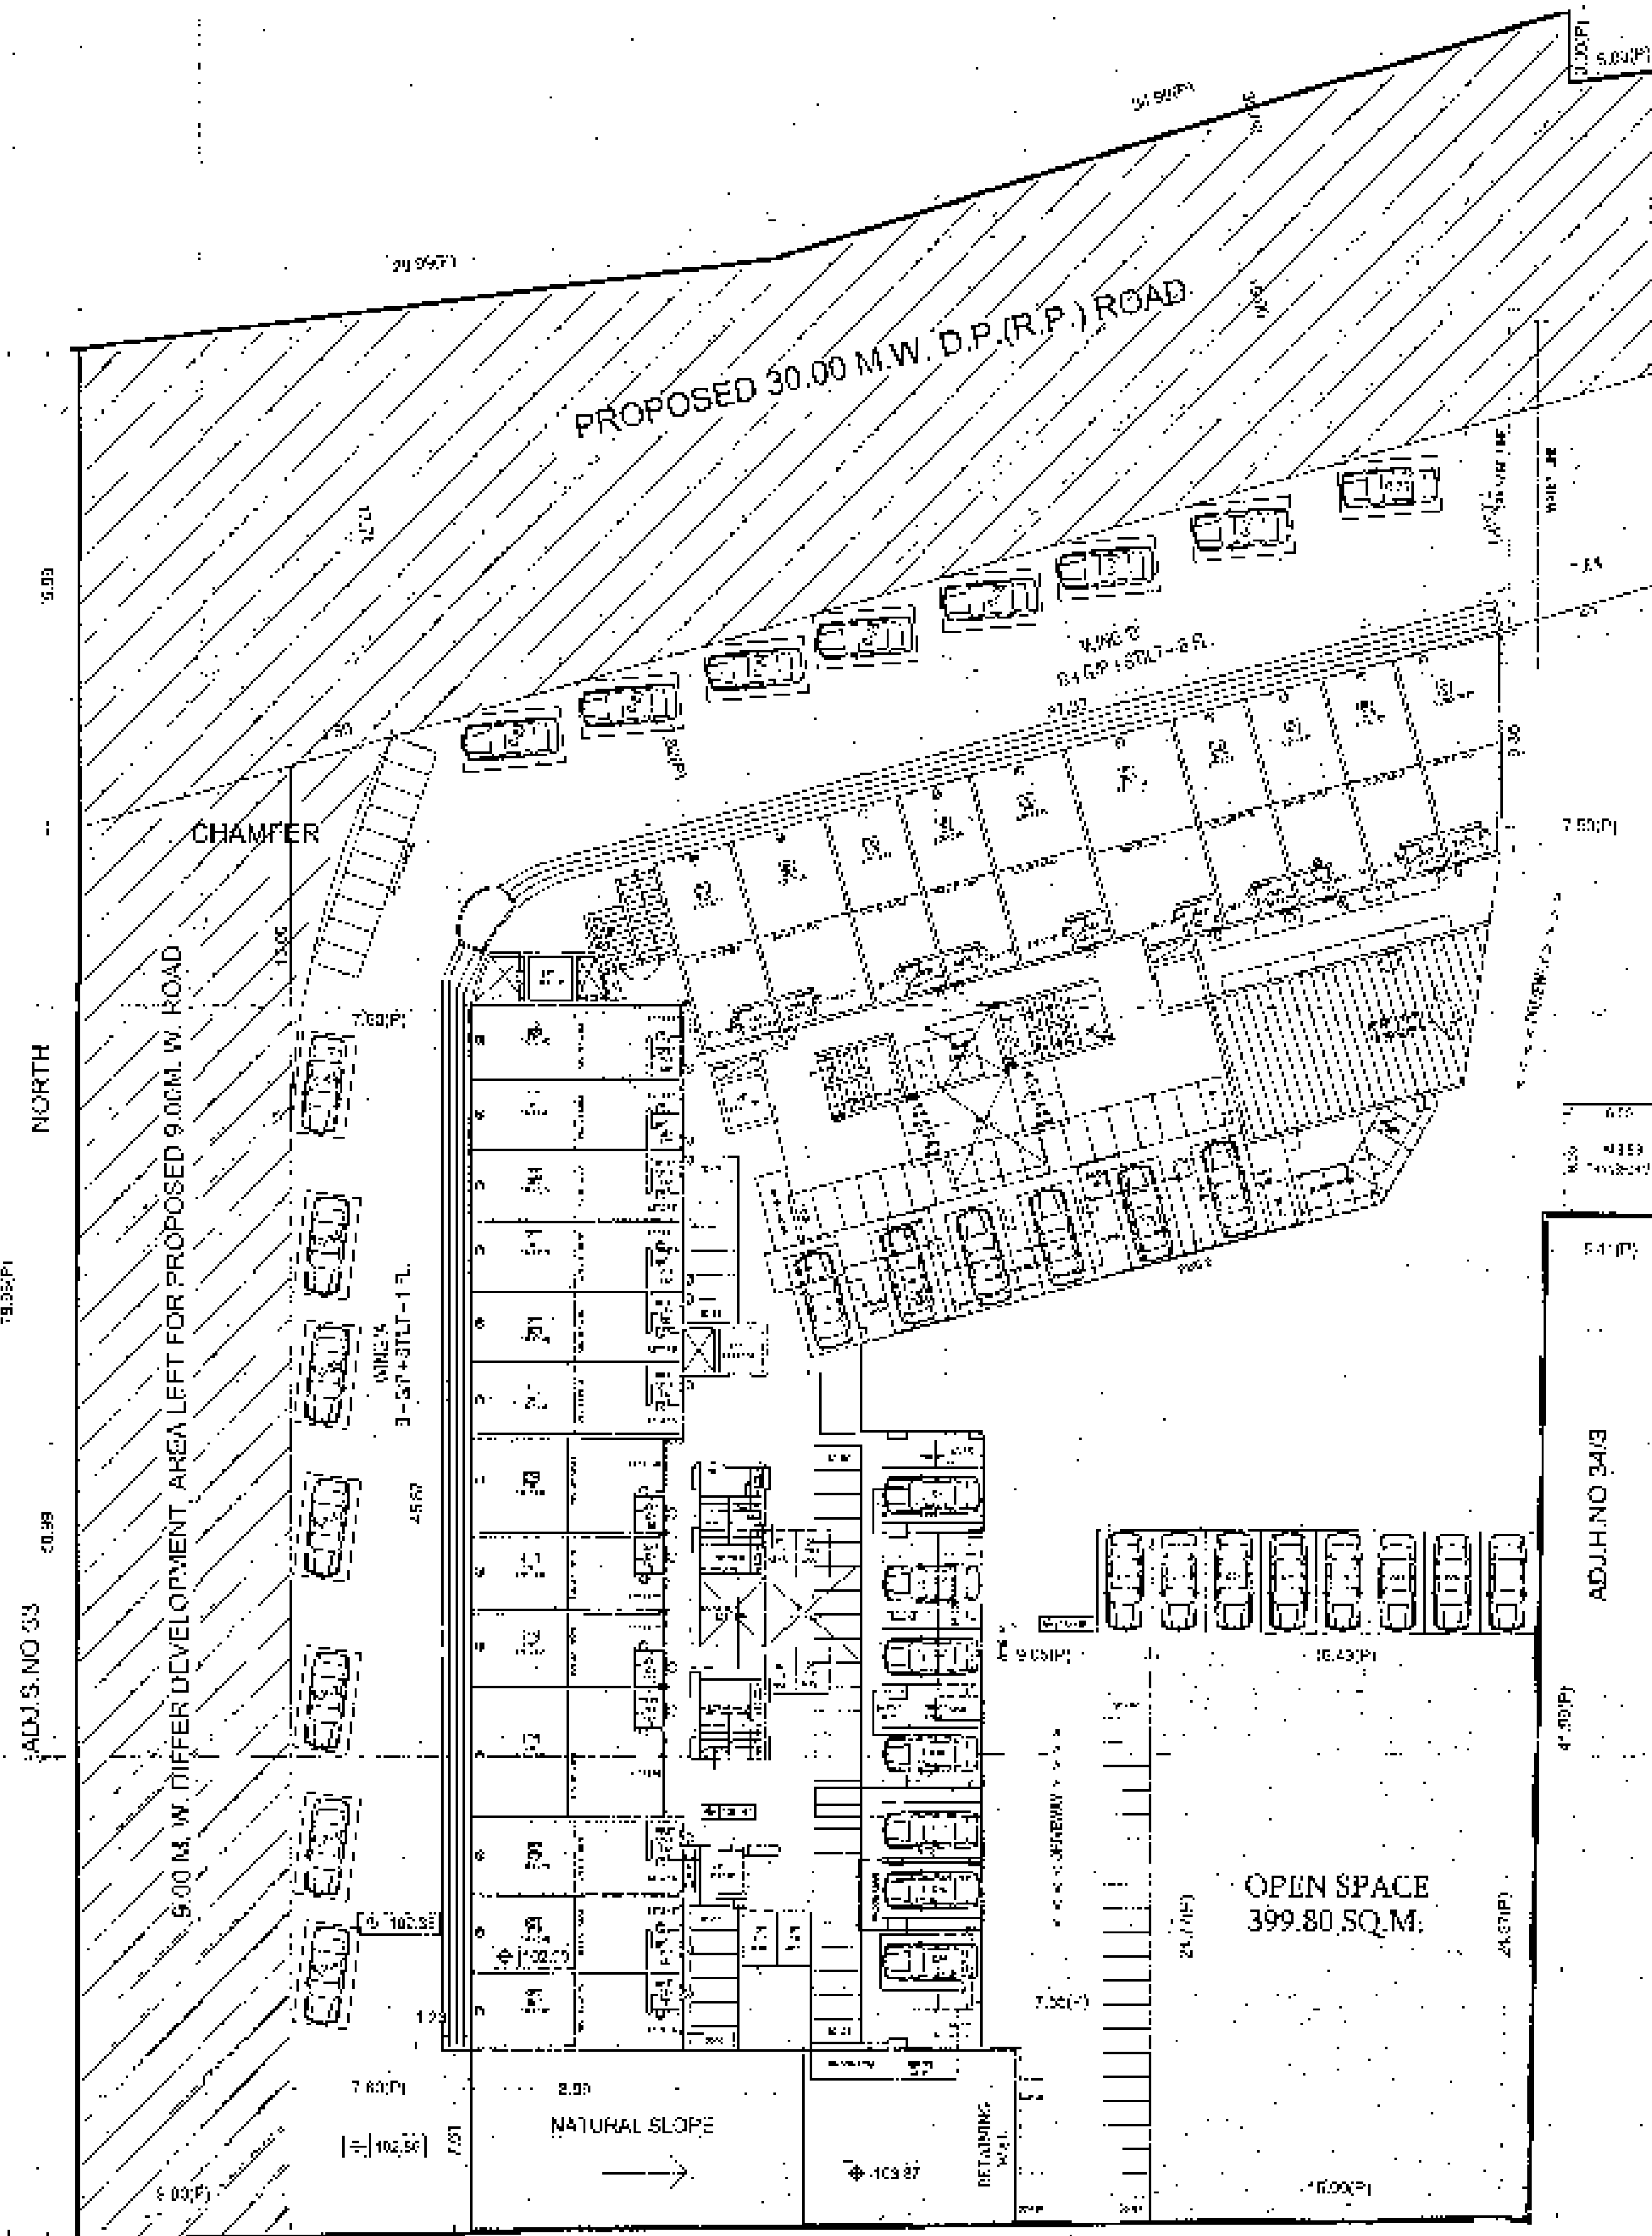


ADJ. H. NO 342

LAYOUT PLAN

Feb 1201

CERTIFICATE No. 02-68691

BUILDING INSPECTOR Deputy Engineer
(Mr. B.S. Singh, S.D.O.)
BUILDING PERMISSION DEPT.,
ZONE - I P.M.O.

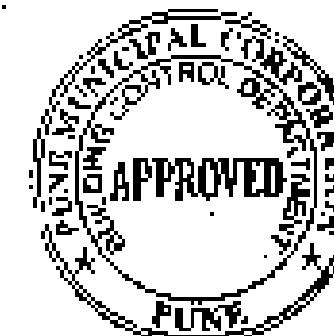

AREA STATEMENT	SQ.M
1. TOTAL AREA OF THE AS PER P/12	5,715.60
2. TOTAL PLOT AREA AS PER DIMARGATION	5,715.60
3. LESS ROAD WIDENING AREA	
(a) PROPOSED 30.00 M.W. D.P. (A.P.) ROAD	1142.89
(b) PROPOSED 10.00 M.W. D.P. ROAD	574.72
TOTAL (a+b- c+d)	1717.61
4. NET AREA OF THE PLOT (1-3)	3997.99
5. DEDUCTION FOR	
a) 15% AMENITY SPACE AREA	-----
b) 10% OPEN SPACE (ON THE 4)	399.80
c) INTERVAL ROAD	-----
d) TRANSFORMER	35.00
6. NET AREA (A - 5)	3562.19
7. ADDITION FOR	
a) 15% AMENITY SPACE AREA	-----
b) 10% OPEN SPACE	399.80
c) INTERVAL ROAD	-----
d) TRANSFORMER	35.00
8. NET GROSS PLOT AREA	3996.07
9. PERMISSIBLE F.S.I (3558.07X0.75)	2993.55
10. ROAD AREA	1424.08
AVAILABLE	0.00%
PERMISSIBLE	4.24%
11. TDR Area	
12. P/FM 3.00R AREA (9-10)	2,388.05
13. EXISTING FLOOR AREA	
14. PROPOSED RESIDENTIAL AREA	1,711.28
15. PROPOSED COMMERCIAL AREA	1,277.87
16. EXISTING BALCONY AREA TAKEN IN F.S.I	-----
17. TOTAL BUILT UP AREA (14 To 17)	2,989.95
18. F.S.I. EXCEEDED	

BALCONY STATEMENT	
1. PERMISSIBLE BALCONY AREA	448.34
2. PROPOSED BALCONY AREA	389.87
3. EXCESS BALCONY AREA	00.00

TENEMENT STATEMENT		
1.	FURNISHABLE TENEMENT NO.	43
2.	PROPOSED TENEMENT NO.	41

PARKING STATEMENT		CAR	SCOOTER	CYCLE
1.	PARKING REQUIRED BY RULE	85	700	114
2.	PROVIDED PARKING	45	200	114

LEGEND	
1. FLOT BOUNDARY SHOWN	THICK BLACK
2. FREESTOP WIRE SHOWN	THICK RED
3. OPEN SPACE SHOWN	THICK GREEN
4. ADJUTANT SPACE SHOWN	THICK RED

PROPOSED RESIDENTIAL - COMM. BUILDING ON
S. NO. 34/3R, AT - YEOLIWADI,
TALUKA - HAVELI, DIST - PUNE

ARCHITECT SIGN. _____ OWNER'S SIGN. _____

CURTIS 500 : SUNSHINE DEVELOPERS

19

(Handwritten signature)




100-443885-41

ARCHITECTS

	1	2	52
--	---	---	---	---	---	---	---	---	---	----	----	-----	-----	----



RECEIVED

OFFICE NO. 1 AND 2, ARISTOCRATICAL OFF. NEW YORK

HELISHOTI, NEAR MAGNIS GHB, M.T. & WADAR.
RENEWAD, PUNE. E-MAIL - adhiyandharwad@gmail.com

CONTACT NO-7757049003, 7757049007

NORTH	SCALE	DATE	DRAWN	CHECKED
-------	-------	------	-------	---------


1	100	2500000	1750000
---	-----	---------	---------

1	2	
---	---	---	---	---	---	---	---	---	----	----	-----	-----	

1. *Chlorophyll a* and *Chlorophyll b* were determined by the method of Lichtenthaler and Whistler (1973). The total chlorophyll content was determined by the method of Arar and Cook (1980). The carotenoid content was determined by the method of Lichtenthaler and Whistler (1973). The total carotenoid content was determined by the method of Arar and Cook (1980). The total protein content was determined by the method of Lowry et al. (1951). The total lipid content was determined by the method of Bligh and Dyer (1959). The total carbohydrate content was determined by the method of Dubois and Gilles (1950). The total nucleic acid content was determined by the method of Burton (1956). The total ash content was determined by the method of AOAC (1990). The total moisture content was determined by the method of AOAC (1990). The total dry matter content was determined by the method of AOAC (1990). The total organic acid content was determined by the method of AOAC (1990). The total alkaloid content was determined by the method of AOAC (1990). The total flavonoid content was determined by the method of AOAC (1990). The total phenolic content was determined by the method of AOAC (1990). The total tannin content was determined by the method of AOAC (1990). The total saponin content was determined by the method of AOAC (1990). The total sterol content was determined by the method of AOAC (1990). The total glycoside content was determined by the method of AOAC (1990). The total alkaloid content was determined by the method of AOAC (1990). The total flavonoid content was determined by the method of AOAC (1990). The total phenolic content was determined by the method of AOAC (1990). The total tannin content was determined by the method of AOAC (1990). The total saponin content was determined by the method of AOAC (1990). The total sterol content was determined by the method of AOAC (1990). The total glycoside content was determined by the method of AOAC (1990).

APPROVED SUBJECT TO CONTINUING
APPROVED UNDER COMPETENT
CERTIFICATE No. 122-530-110

Bullying impression Deputy Engineer
 (S. I. 1946, Eng.)
 BUYING PERMISSION DEPT.
 ZONE 1, 2, 

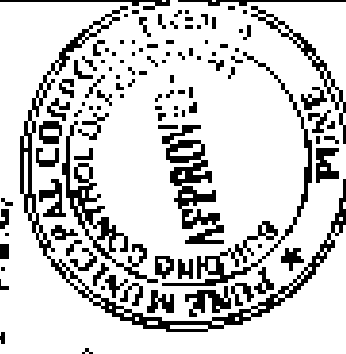

BASEMENT FLOOR

[illegible]

LEGEND

- | | THICK RED | THICK RED |
|-------------------------|-----------|-----------|
| 1. PLOT JOINERY SHOW | _____ | _____ |
| 2. PAINTWORK W/PS SHOW | _____ | _____ |
| 3. OPEN SPACE SHOW | _____ | _____ |
| 4. ANTIQUITY SPACE SHOW | _____ | _____ |

PROPOSED RESIDENTIAL - COMM. BUILDING ON
S. NO. 34/3R, AT - VEOLEWADI,
TALUKA - HAVELI, DIST - PUNE

ARCHITECT SIGN. _____ OWNERS SIGN. _____

STANDARD GRADES: 6-8	Topic:
----------------------	--------

1000

ARCHITECT



ALCOHOL

4350173123

OFFICE NO. 1 AND 2, APRES D'AMONTI, C/P. IT 56
VILLA HOTEL NEAR MACHUS CUZCO, LLAQTA MACA,
BIENESWADI, PUQUE, E.MAIL: eduardo.villanueva@com.net

CONTACT NO. 778 533095 FAX 778 533087

← NORTH	SCALE	DATE	DRAWN	UNLINED
	1:100	25/11/2018	WISHAC	

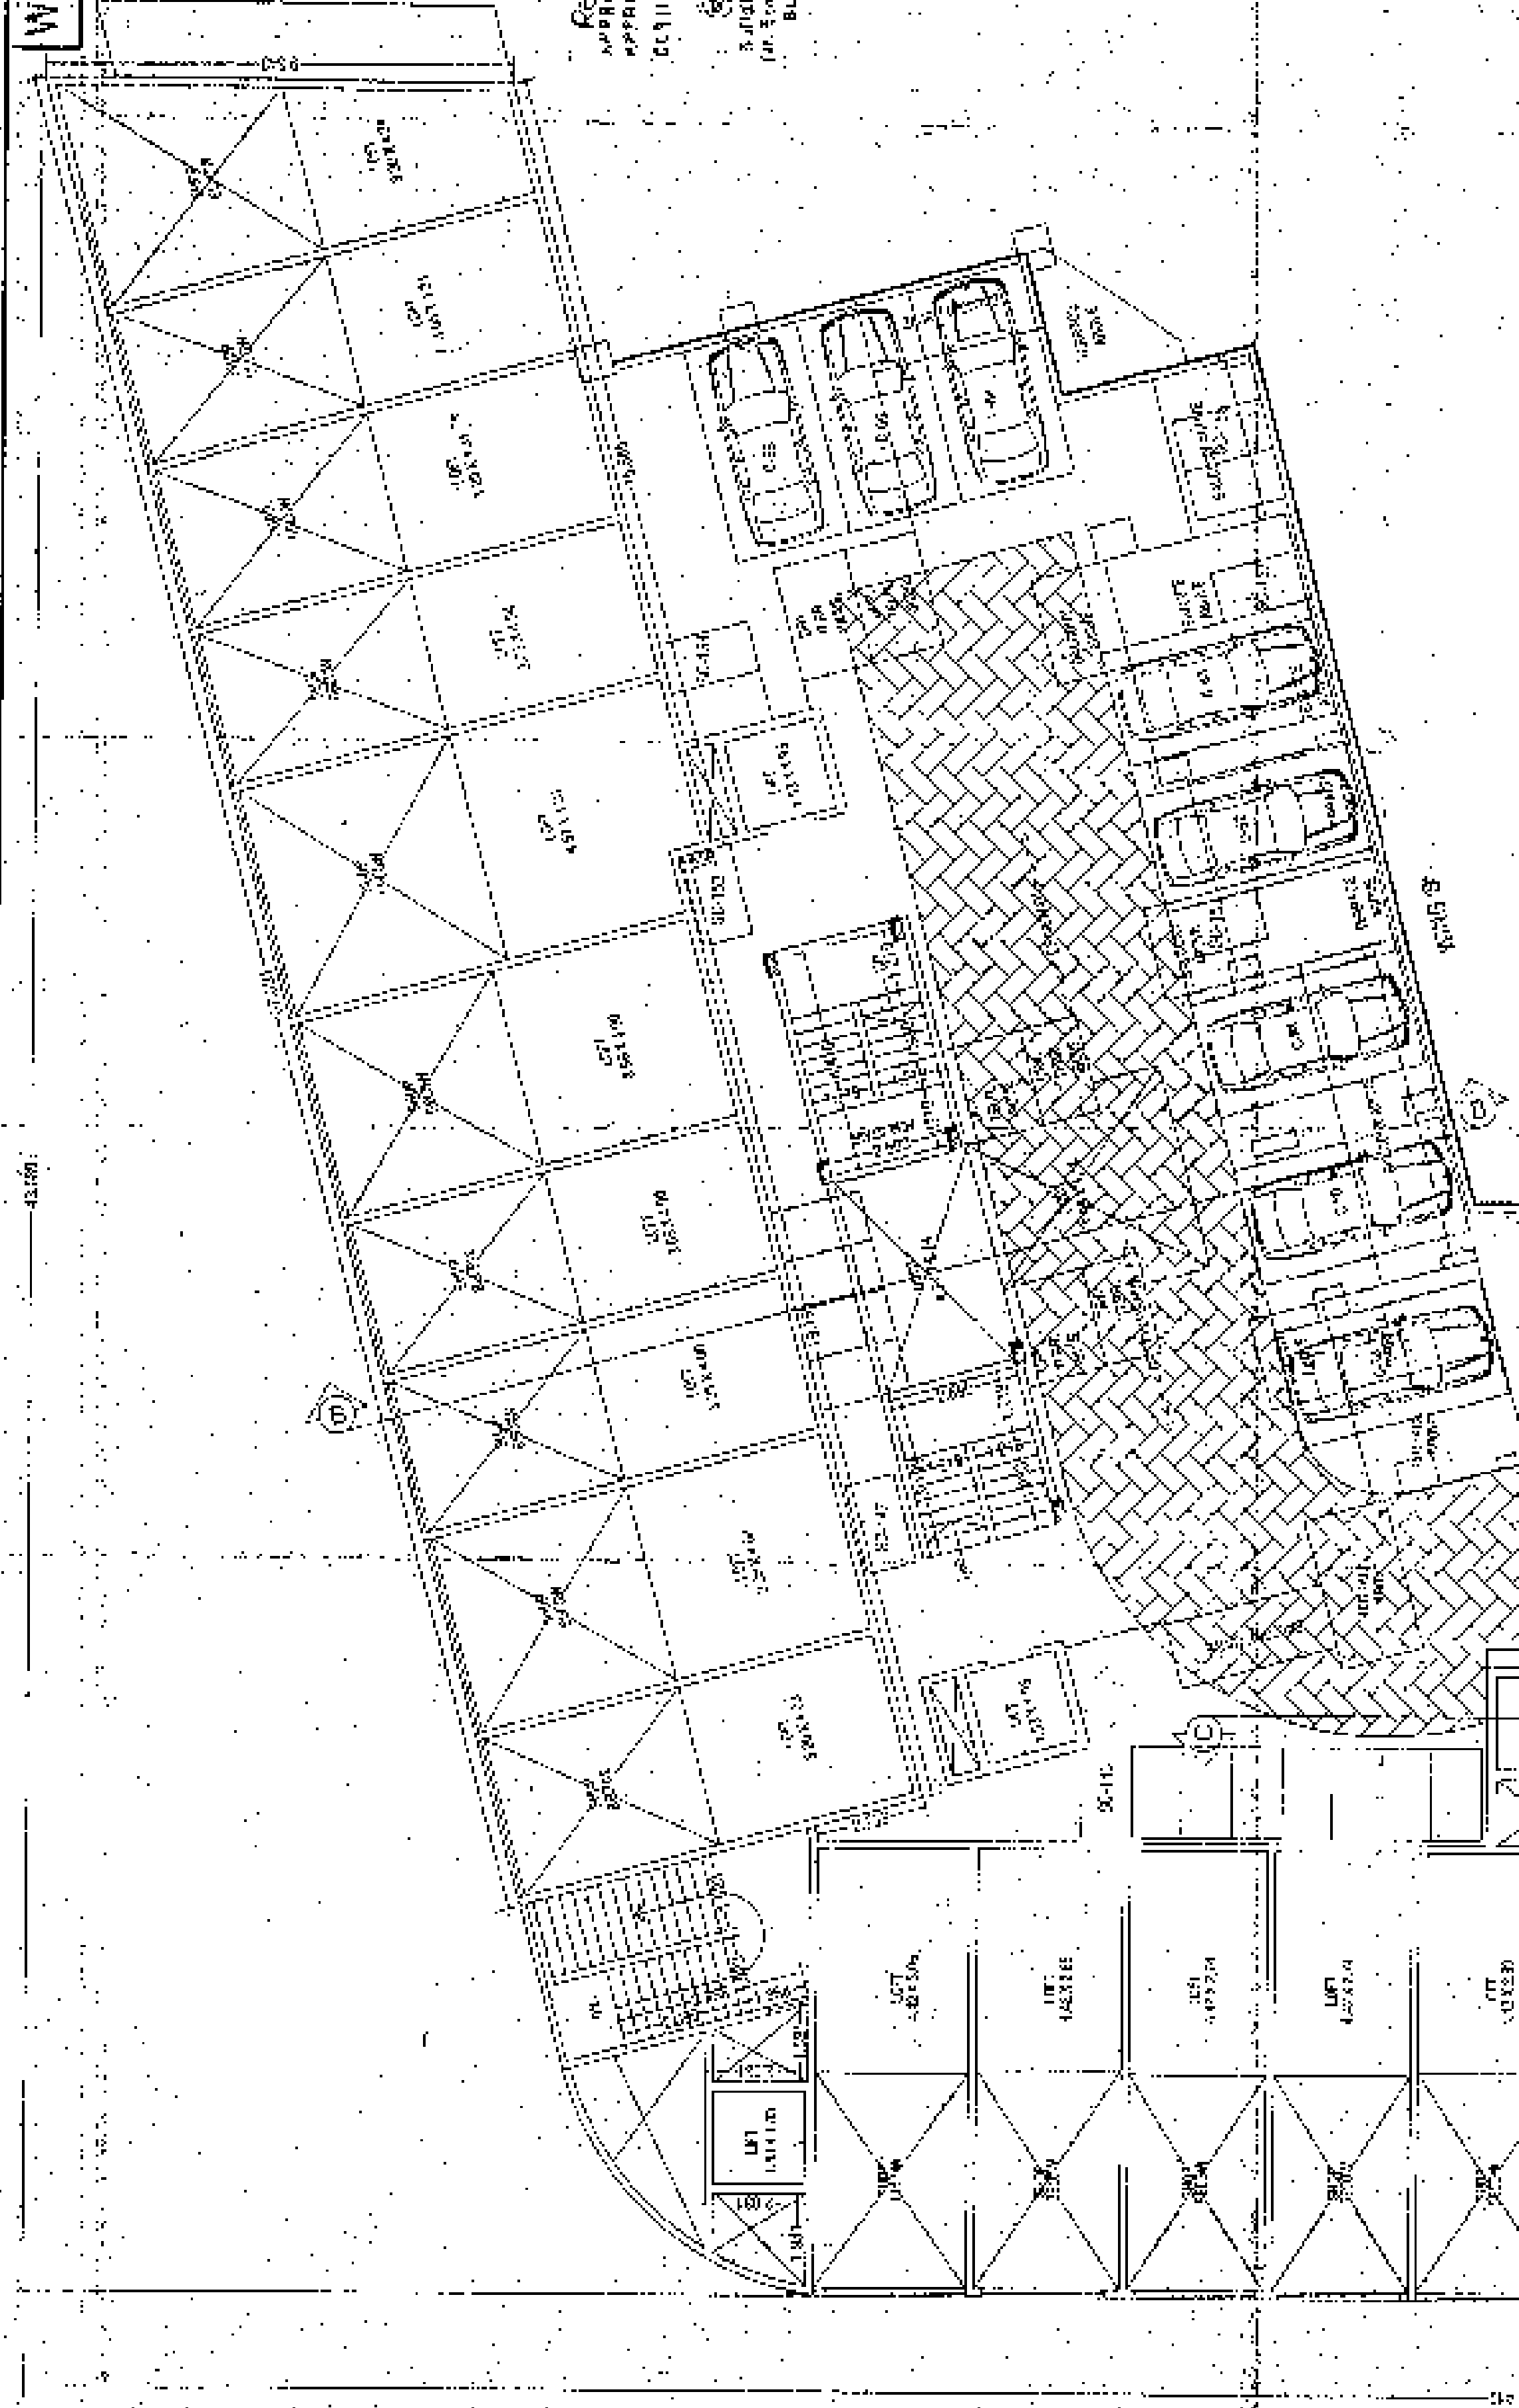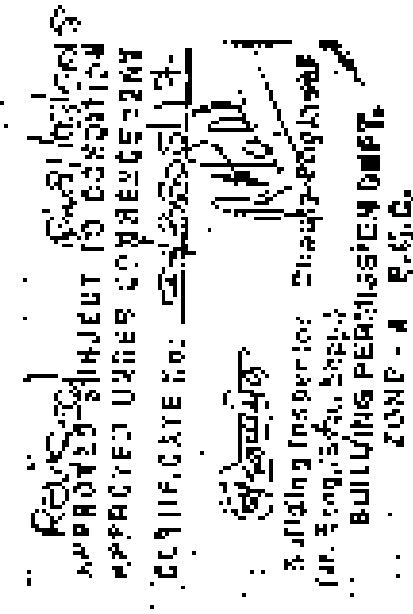

102.85	102.85
--------	--------

100

4-10-2012
JANIS DE
WILSON

52R: 30K021027410K45

15. 15.000

1031345


RECEIVED
FEDERAL BUREAU OF INVESTIGATION
U.S. DEPARTMENT OF JUSTICE
OFFICE OF THE ATTORNEY GENERAL
WASHINGTON, D.C. 20530
JUL 14 1964


OFFICE AND A RECEPTION AREA. OFFICE BEVERLY
HILLS HOTEL, NEAR WALKER AVENUE, LULU KAWAHA,
TOWN OF WAIPU, PURE. EMAIL - office@lulu.com
CONTACT INFO - 1757042020, 1757042020

SURIN	SCALE	DATE	DRAWN & CHECKED
	1:100	7-21-2010	VISUAL



SQUAD
Squad Leader Deputy-Andrew
C. Simpson, Jr.
BUILDING DESTRUCTION DEPT.
CONF - 2 P.M.C.

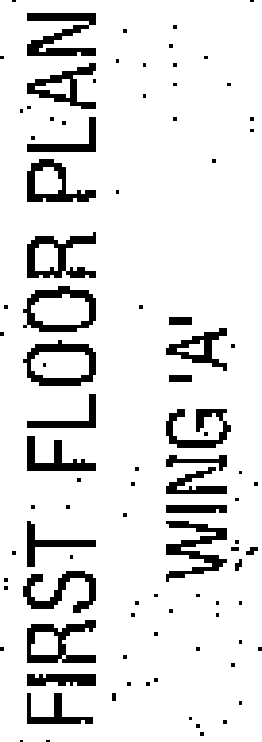


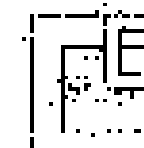LEGEND			
1. PORT BOUTHER-GROWN	THICK BLACK		
2. PROPOSED WORK SHOWN	THICK RED		
3. EXISTENCE GROWN	THICK GREEN		
4. AMENITY SPACE SHOWN	THICK BLUE		
PROPOSED RESIDENTIAL + COMM. BUILDING ON S. NO. 3428, AT - YEOLLEWADI, TAILUKA - HAVELI, DIST. - PUNE			
ARCHITECT SIGN	OWNERS SIGN		
 ANIL KUMAR 9820012514	FOR: SHARAD OPP. OFFICES 		
ARCHITECT			
 P. B. ASSOCIATES OFFICE NO. 1 AND 2, ANANDWADI, 1000, PUNE 411 004, PUNE. PHONE NO. 2611 1111, 2611 1112, 2611 1113, 2611 1114, 2611 2196, 261			


[illegible]



APPROVED FOR CONSTRUCTION
 APPROVED UNDER CONSTRUCTION
 CERTIFICATE NO. 52135/2015
 3.4.1000 Building Project Engineer
 JAYARAMAN JAYARAMAN
 BUILDING PERMIT DEPT.
 ZONE - 1 P.M.C.

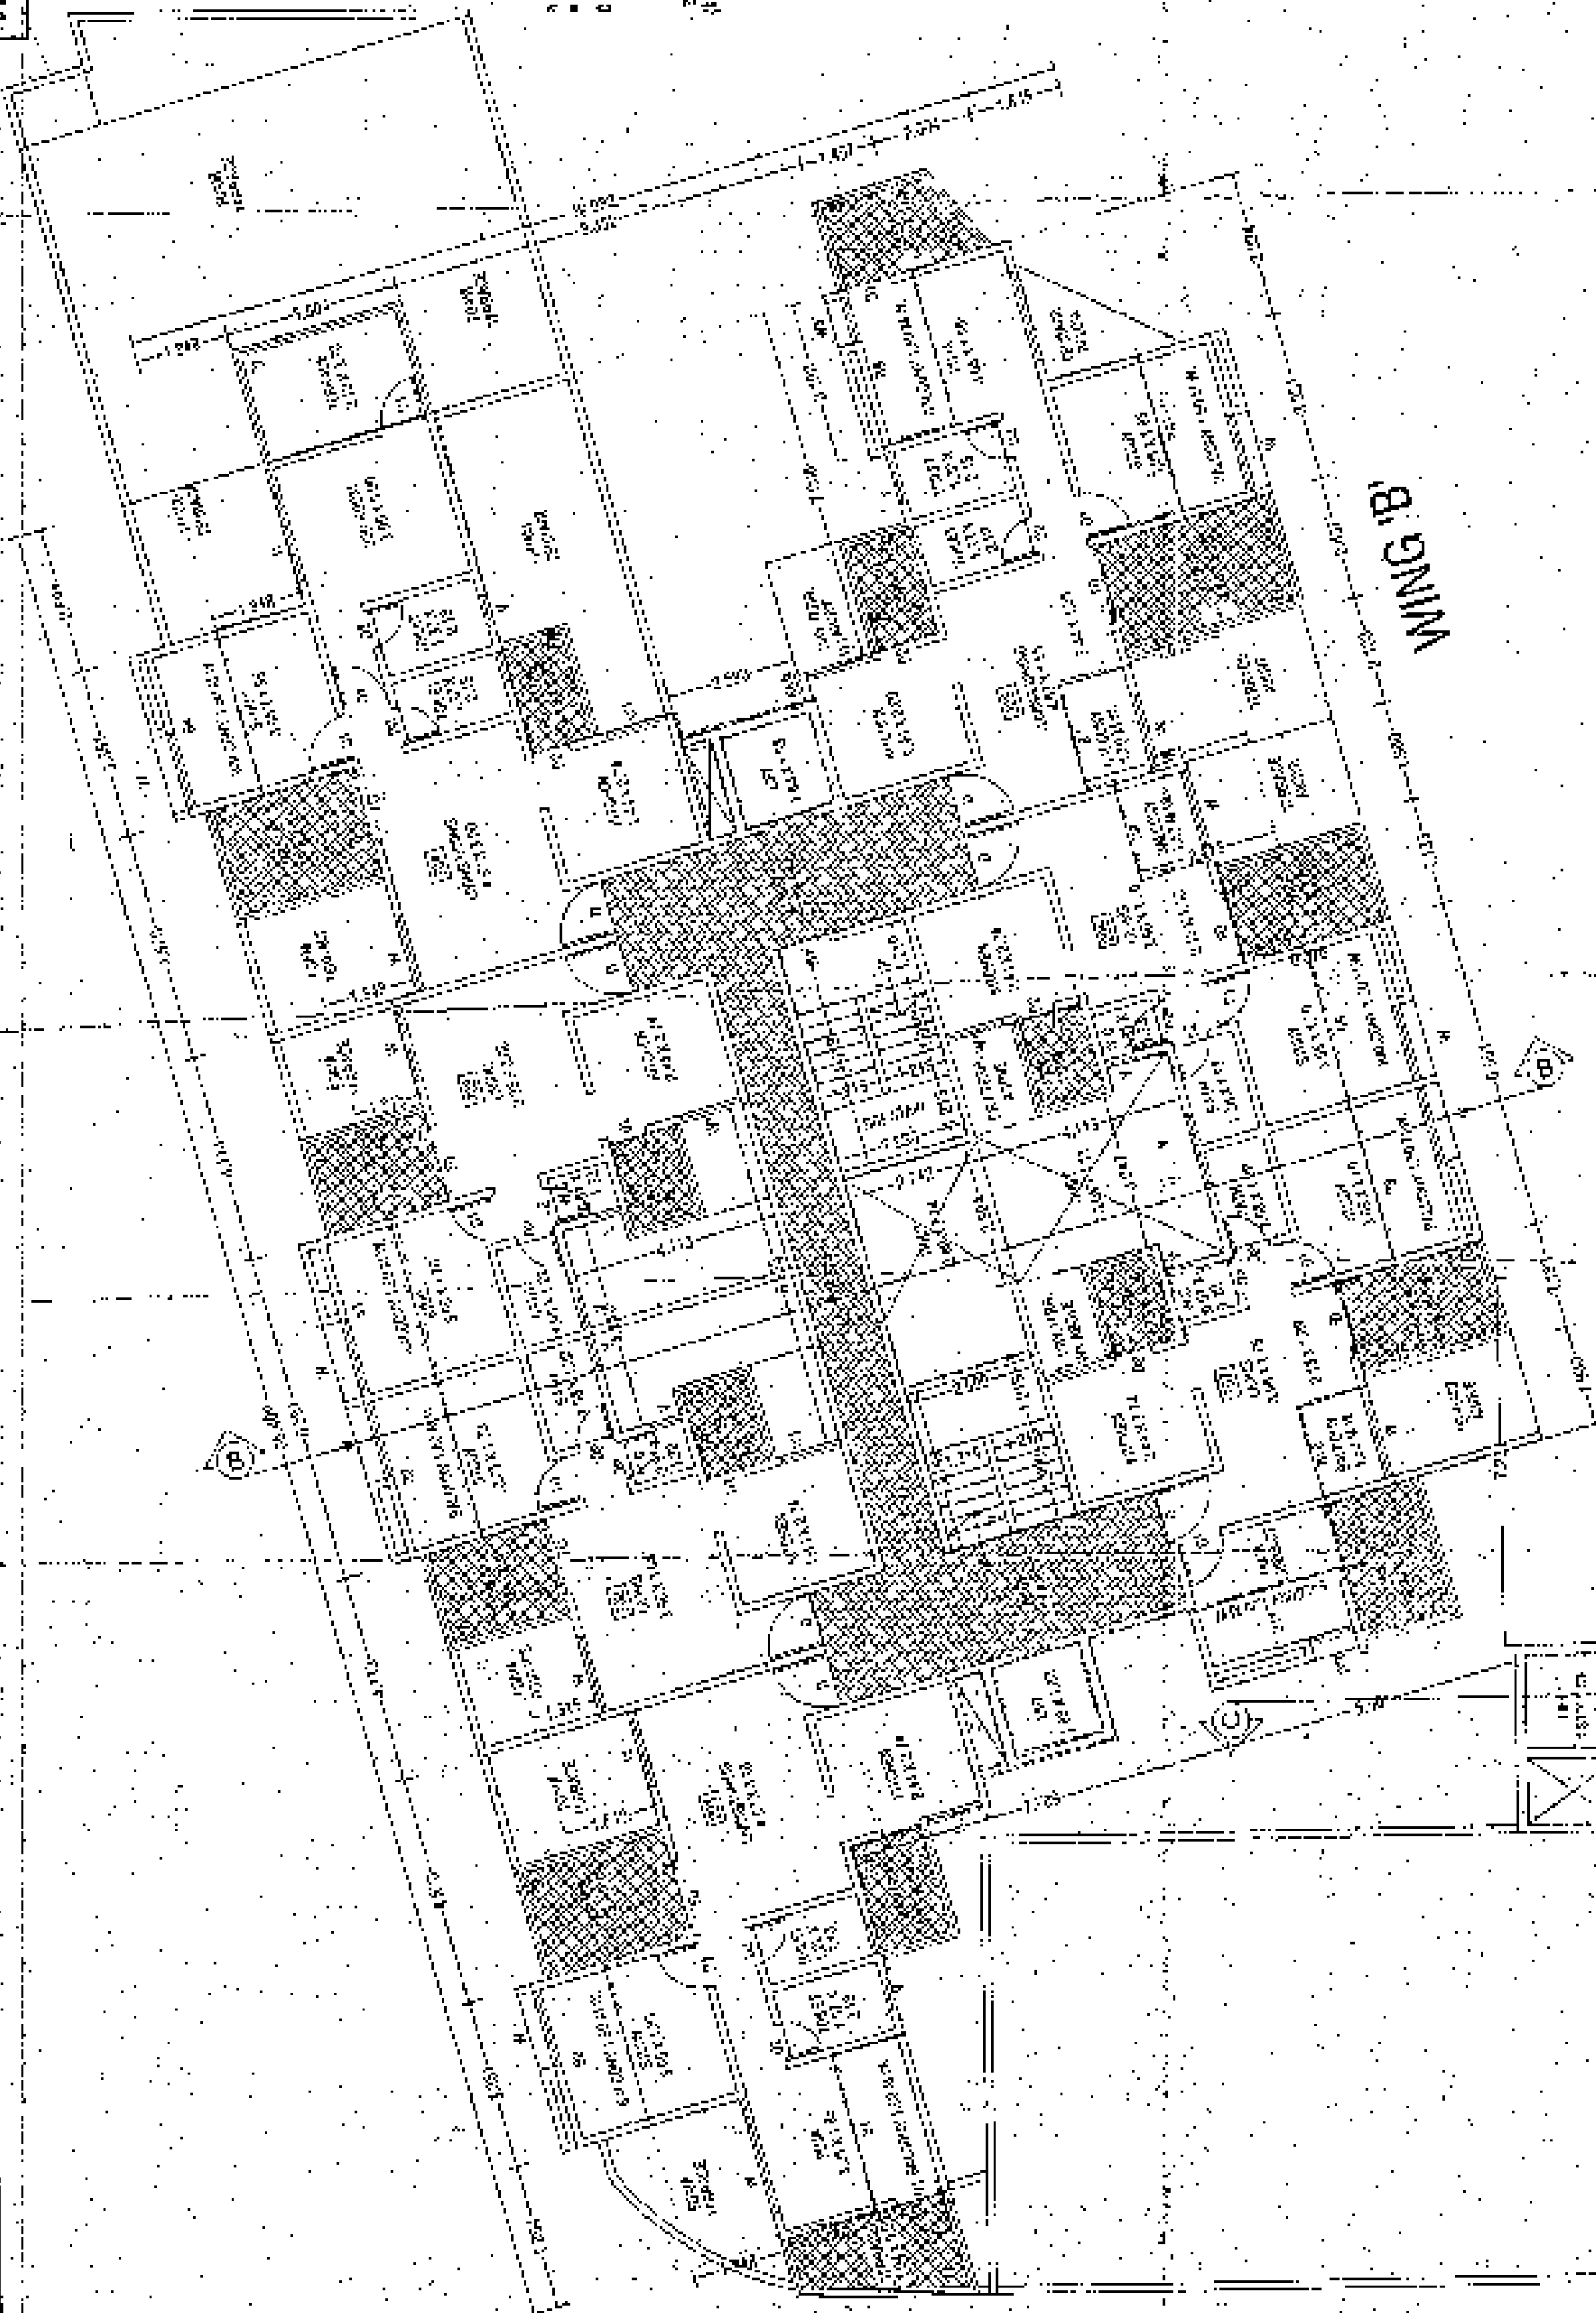

WING 'B'

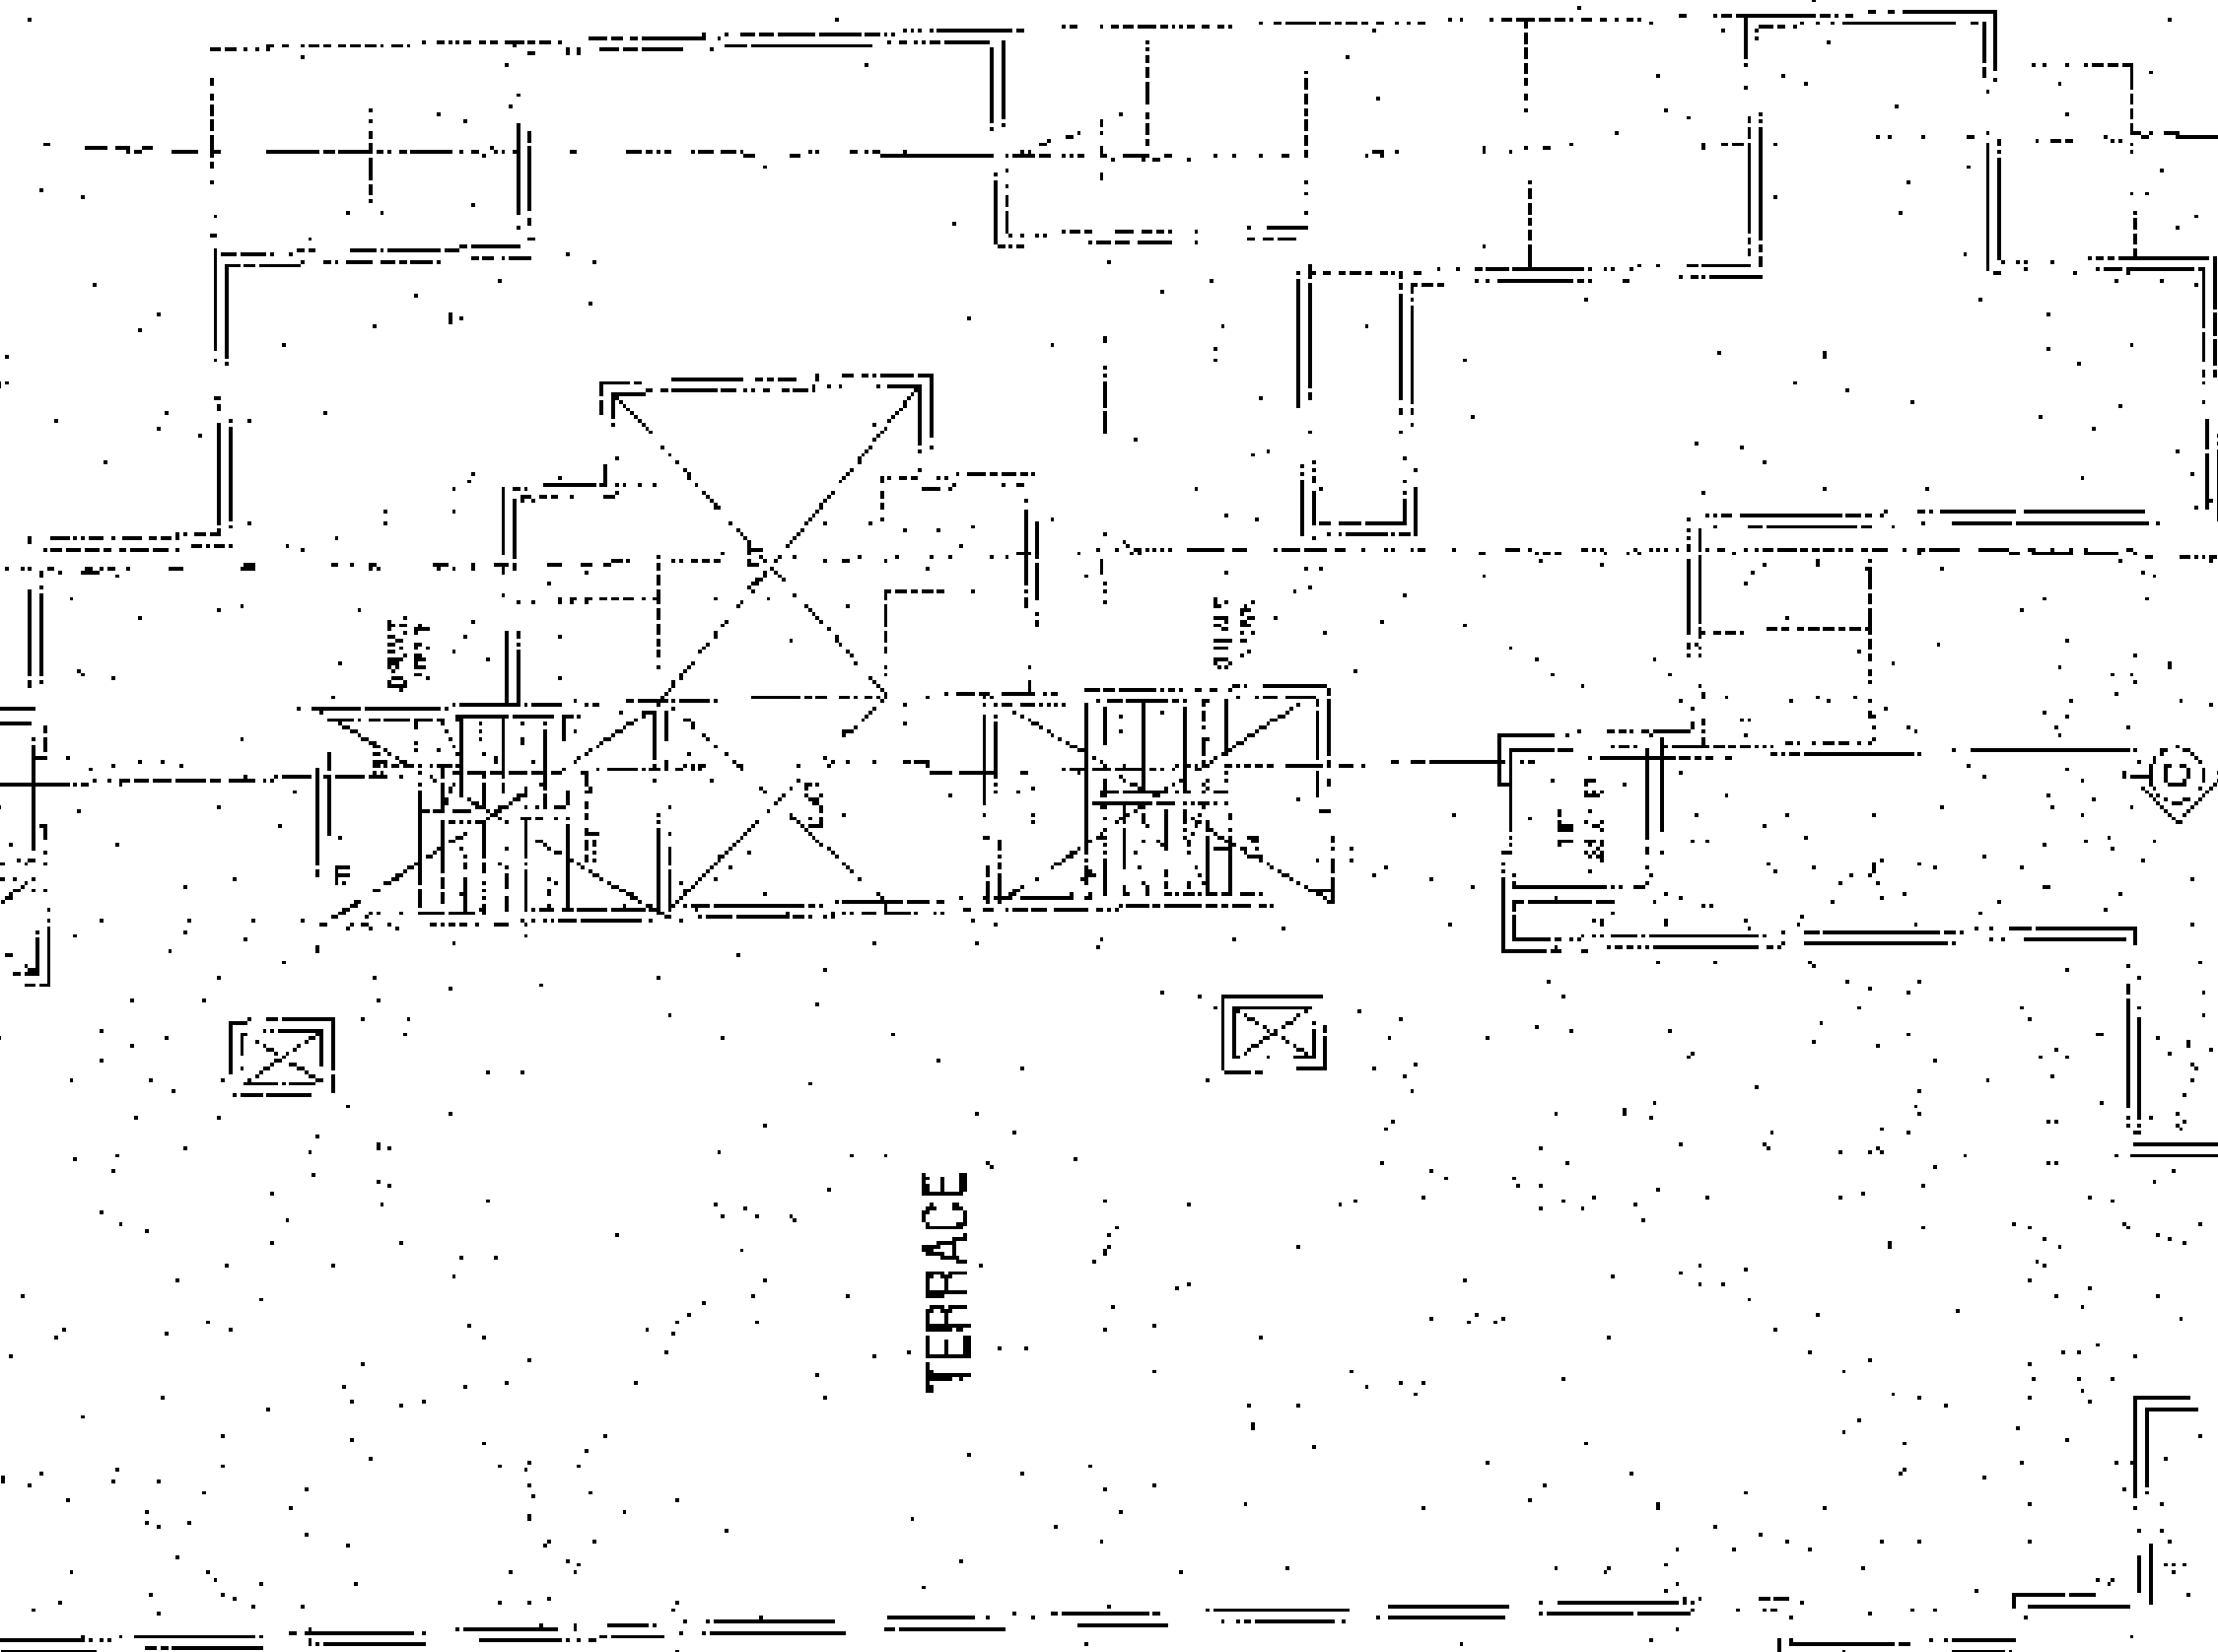

TERRACE

SECOND FLOOR PLAN
 WING 'A'

STAIRS

NO.	DESCRIPTION	AREA (SQ. M)	AREA (SQ. FT)
1	STAIRS	1.00	10.76
2	STAIRS	1.00	10.76
STAIRS

LEGEND

1. FLOOR FINISH SHOWN	THICK LINE
2. PROPOSED WORK SHOWN	THICK RED
3. EXISTING SPACE SHOWN	THIN LINE
4. EXISTING SPACE SHOWN	THIN RED



PROPOSED RESIDENTIAL + COMM. BUILDING ON
 S. NO. 84/30, AT - YEOLEWADI,
 TALUKA - HAVELI, DIST. - TUMKUR

ARCHITECT SIGN. _____ OWNERS SIGN. _____
 DATE: _____ DATE: _____
 ARCHITECT: _____ OWNER: _____


ARCHITECT: _____

OFFICE: 100/1, 100/2, 100/3, 100/99, 100/100

DESIGNED BY: RAJESH K. S. RAJESH K. S.
 APPROVED SUBJECT TO CONDITIONS:
 APPROVED UNDER COMPETENT
 CERTIFICATE No. 123456789
 BUILDING DEPARTMENT
 MUNICIPAL CORPORATION
 TOWN & COUNTRY
 10/11/2018

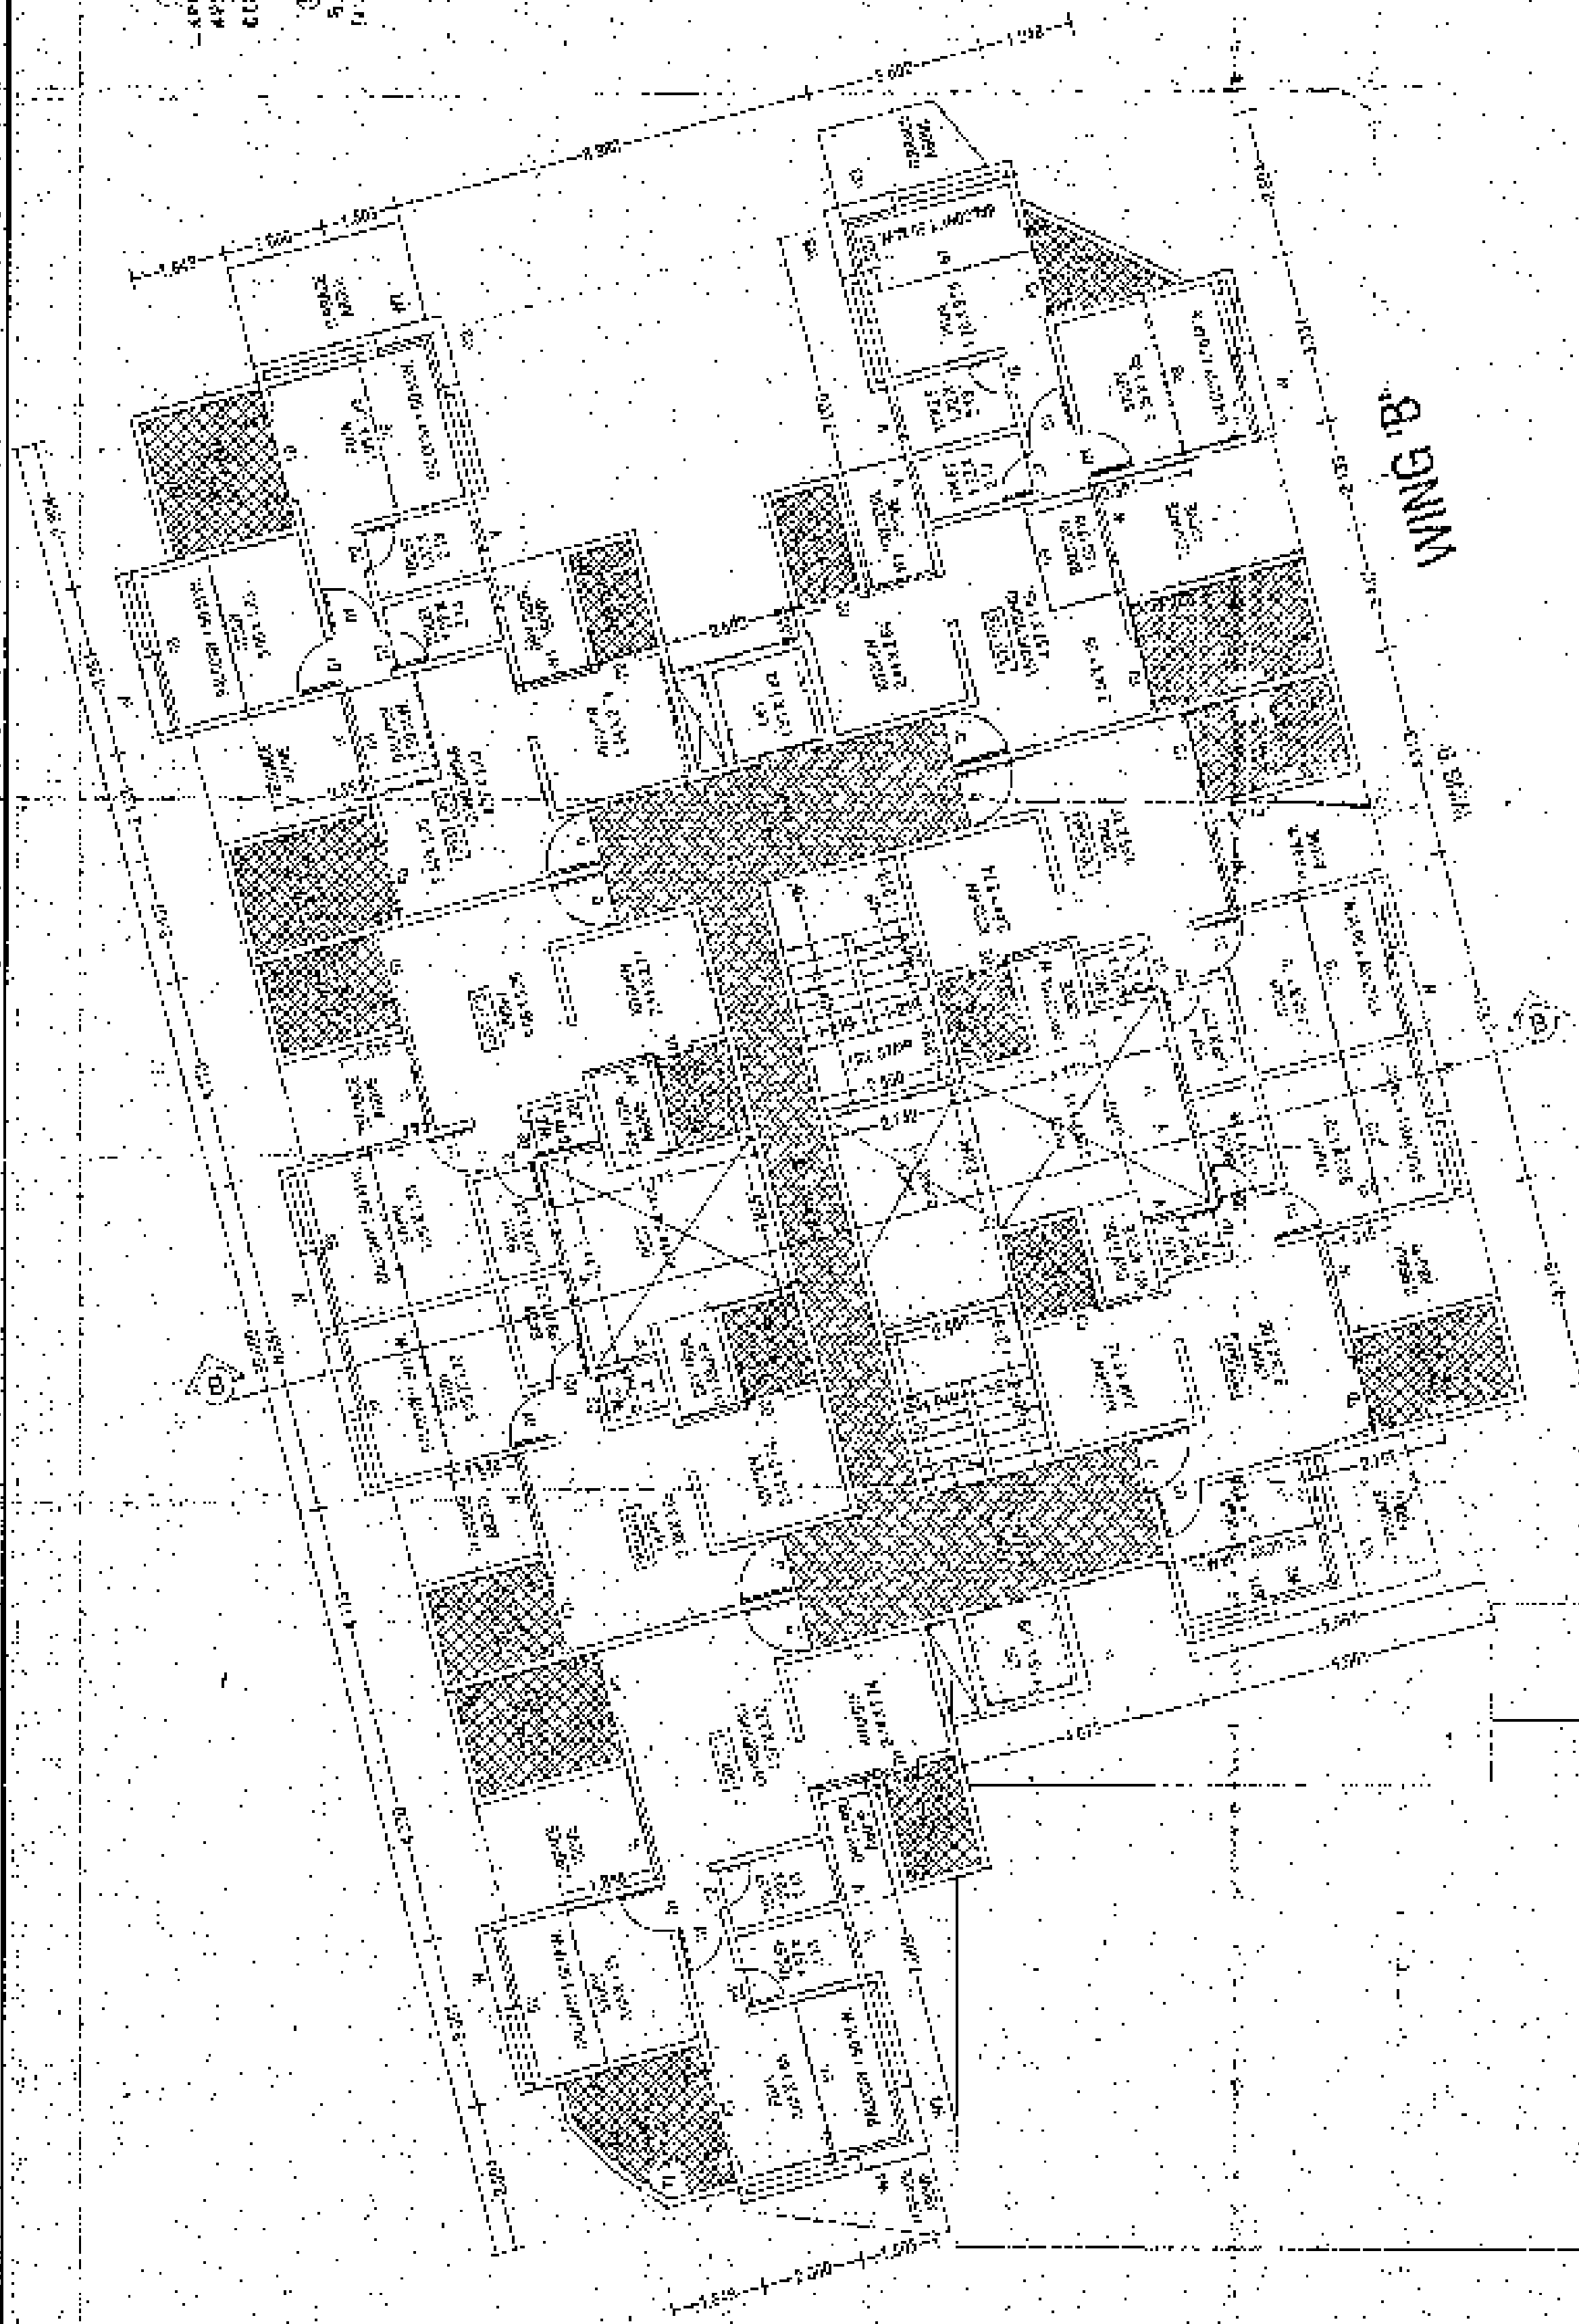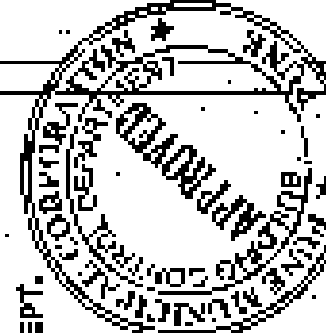

WING 'B'

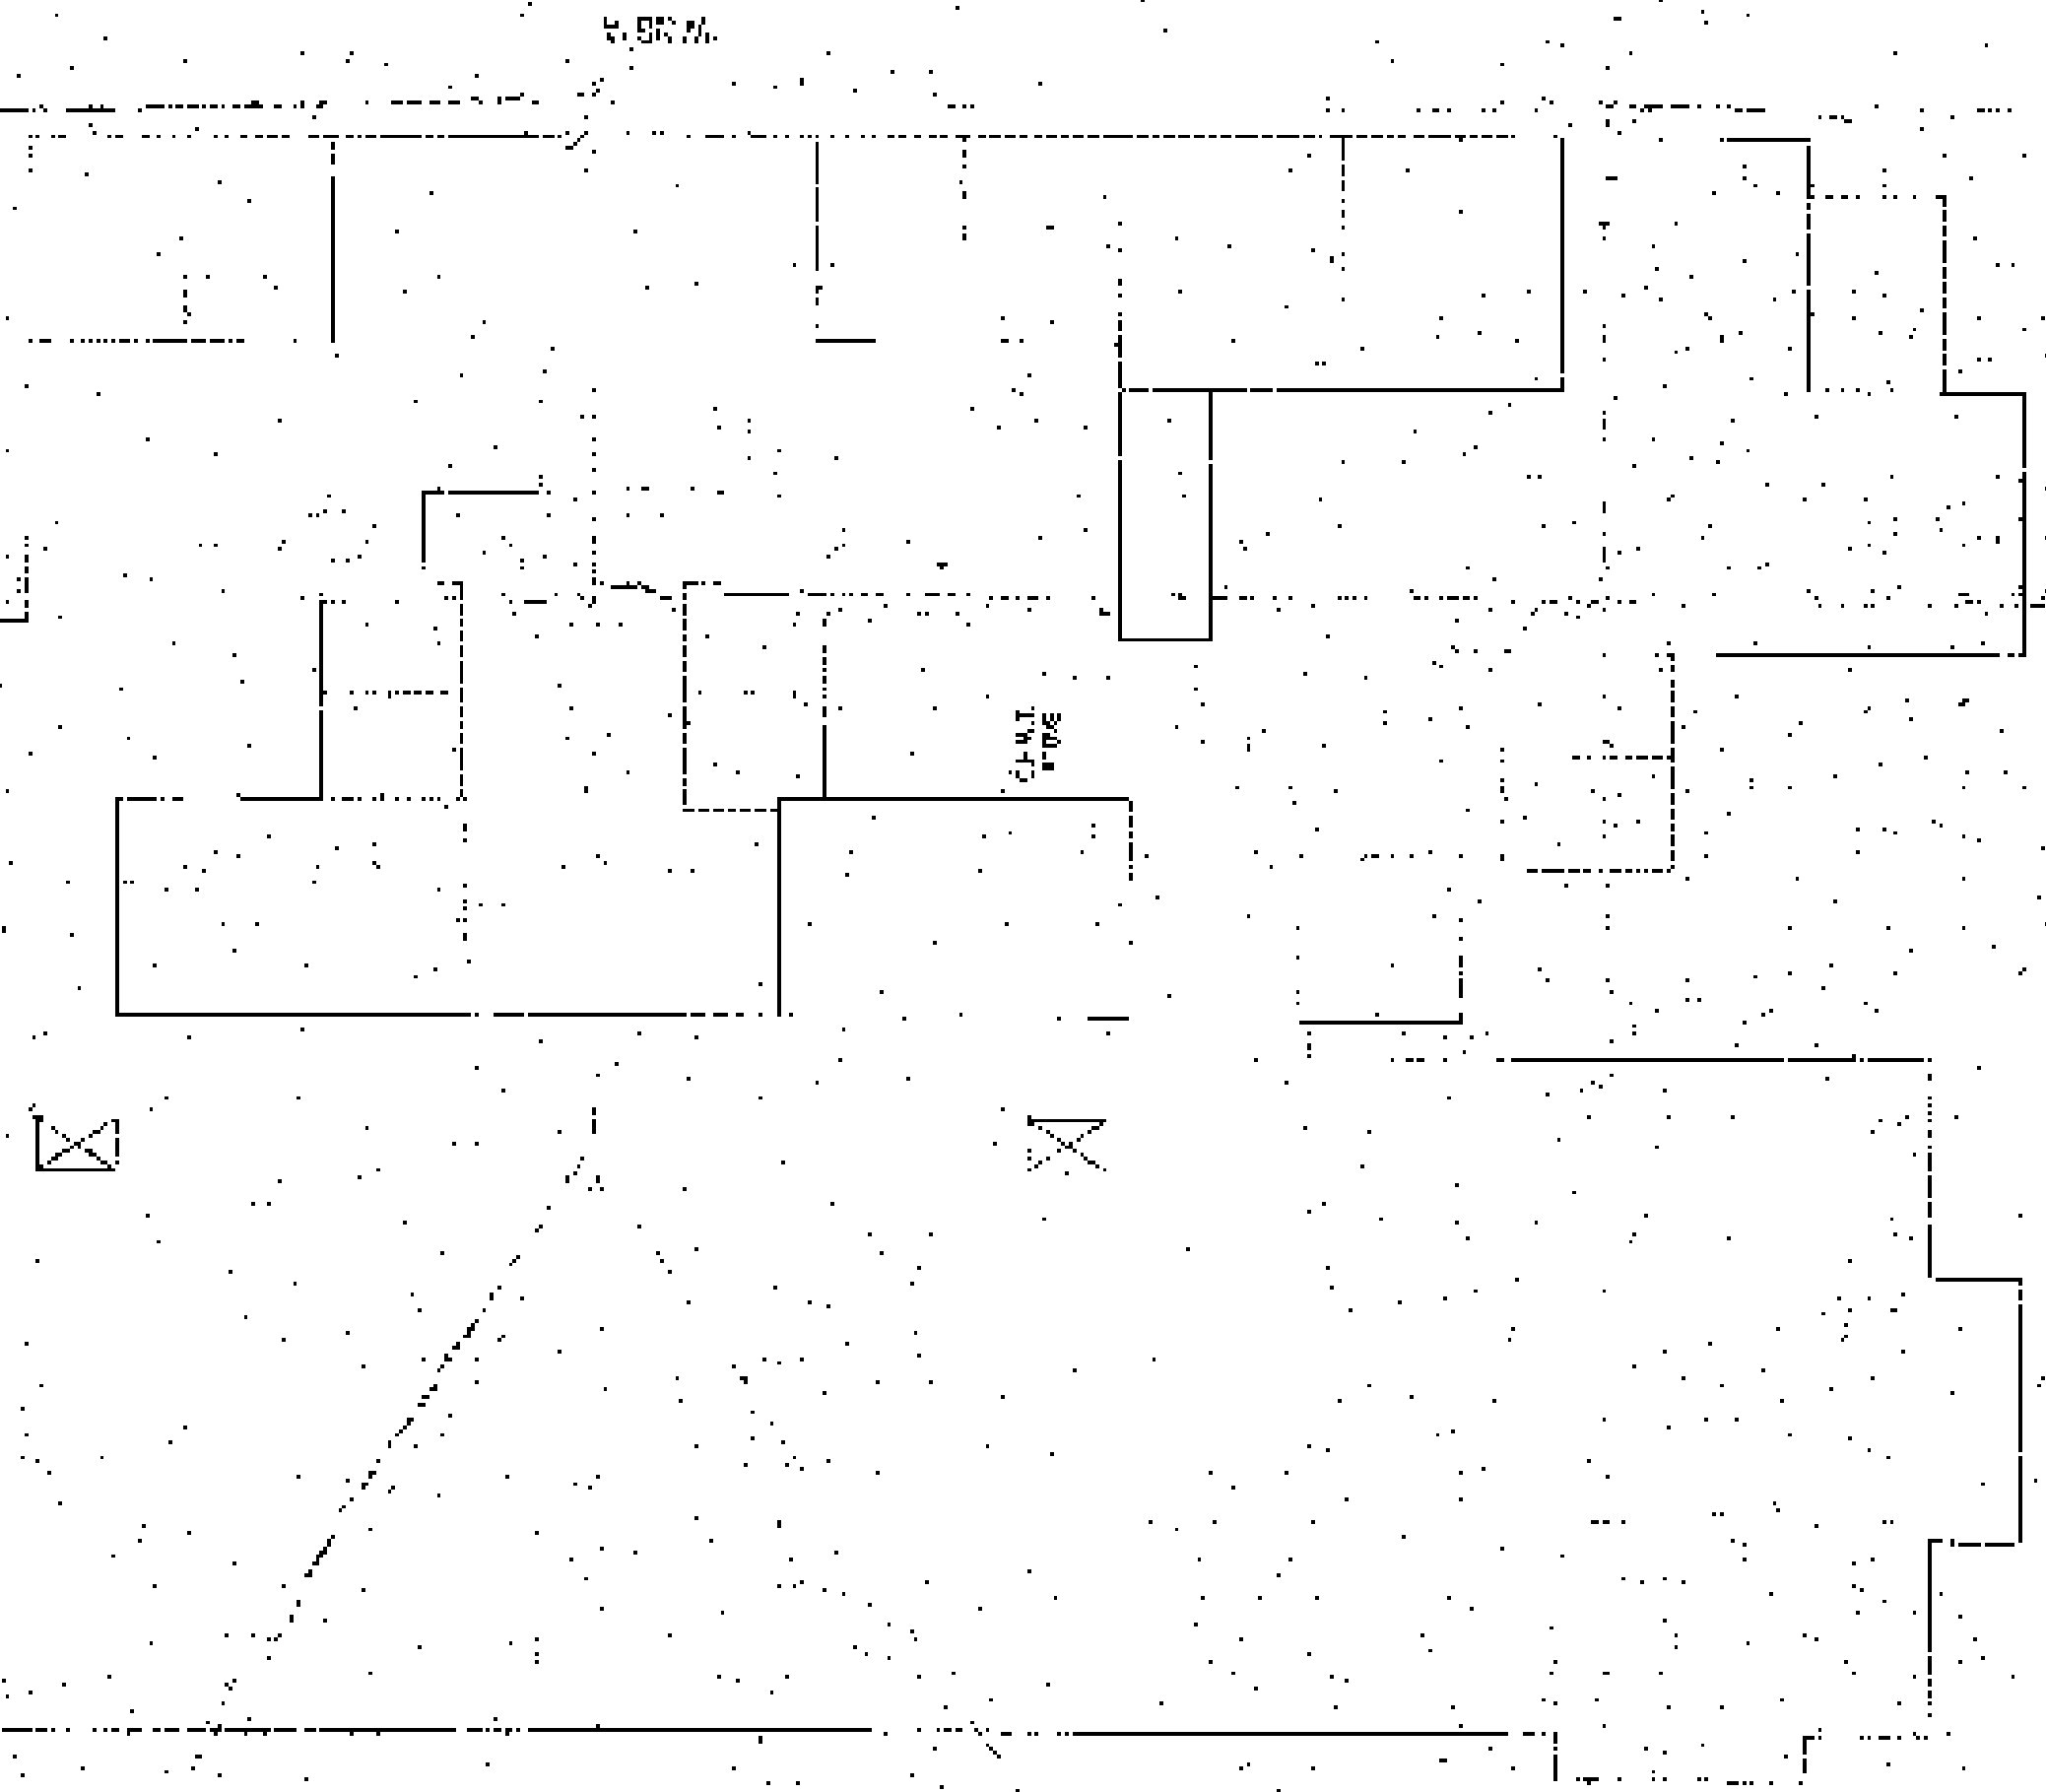

3RD & 5TH FLOOR PLAN

WING-A & B

NO.	DESCRIPTION	AREA (SQ. M)	VOLUME (CU. M)
1	WING-A	1234.56	1234.56
2	WING-B	1234.56	1234.56
3	WING-C	1234.56	1234.56
4	WING-D	1234.56	1234.56
5	WING-E	1234.56	1234.56
6	WING-F	1234.56	1234.56
7	WING-G	1234.56	1234.56
8	WING-H	1234.56	1234.56
9	WING-I	1234.56	1234.56
10	WING-J	1234.56	1234.56
11	WING-K	1234.56	1234.56
12	WING-L	1234.56	1234.56
13	WING-M	1234.56	1234.56
14	WING-N	1234.56	1234.56
15	WING-O	1234.56	1234.56
16	WING-P	1234.56	1234.56
17	WING-Q	1234.56	1234.56
18	WING-R	1234.56	1234.56
19	WING-S	1234.56	1234.56
20	WING-T	1234.56	1234.56
21	WING-U	1234.56	1234.56
22	WING-V	1234.56	1234.56
23	WING-W	1234.56	1234.56
24	WING-X	1234.56	1234.56
25	WING-Y	1234.56	1234.56
26	WING-Z	1234.56	1234.56
27	WING-AA	1234.56	1234.56
28	WING-AB	1234.56	1234.56
29	WING-AC	1234.56	1234.56
30	WING-AD	1234.56	1234.56
31	WING-AE	1234.56	1234.56
32	WING-AF	1234.56	1234.56
33	WING-AG	1234.56	1234.56
34	WING-AH	1234.56	1234.56
35	WING-AI	1234.56	1234.56
36	WING-AJ	1234.56	1234.56
37	WING-AK	1234.56	1234.56
38	WING-AL	1234.56	1234.56
39	WING-AM	1234.56	1234.56
40	WING-AN	1234.56	1234.56
41	WING-AO	1234.56	1234.56
42	WING-AP	1234.56	1234.56
43	WING-AQ	1234.56	1234.56
44	WING-AR	1234.56	1234.56
45	WING-AS	1234.56	1234.56
46	WING-AT	1234.56	1234.56
47	WING-AU	1234.56	1234.56
48	WING-AV	1234.56	1234.56
49	WING-AW	1234.56	1234.56
50	WING-AX	1234.56	1234.56
51	WING-AY	1234.56	1234.56
52	WING-AZ	1234.56	1234.56
53	WING-BA	1234.56	1234.56
54	WING-BB	1234.56	1234.56
55	WING-BC	1234.56	1234.56
56	WING-BD	1234.56	1234.56
57	WING-BE	1234.56	1234.56
58	WING-BF	1234.56	1234.56
100	WING-CD	1234.56	1234.56

LEGEND

1. PLOT BOUNDARY	THICK BLACK
2. PROPOSED WORKS BOUNDARY	THICK DOTTED
3. OPEN SPACE BOUNDARY	THICK DOTTED
4. AMENITY SPACE BOUNDARY	THICK RED

PROPOSED RESIDENTIAL COMM. BUILDING ON
 S. NO. 343/A AT PLYWELWADI,
 TALUKA - HAVELI DIST - PUNE

ARCHITECT SIGN: _____
 OWNER SIGN: _____
 DATE: _____
 SCALE: 1:100

ARCHITECT: _____
 OWNER: _____


QUERX
 ARCHITECTS
 102, WESTGATE, 1ST FLOOR,
 101, 102, 103,1000

Encl. 2

APPROVED SUBJECT TO CONDITION
APPROVED UNDER CONTRACT
CERTIFICATE NO. 207-6-8-31

[Signature]

Under Secretary, Supply Division
U. S. ARMY, Bldg. 3931
BUILDING PERMSSION DEPT.
207-6-8-31

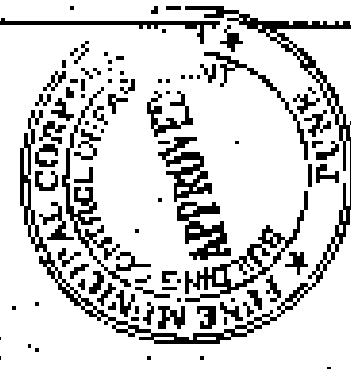

6TH FLOOR PLANT

4TH FLOOR PLAN

FLOOR PLAN - 1ST FLOOR



Room No.	Area (sq. ft.)	Remarks
101	100	Office
102	100	Office
FLOOR PLAN - 2ND FLOOR


Room No.	Area (sq. ft.)	Remarks
201	100	Office
202	100	Office
2		

[illegible]


65-15571
 A BUILT SUBJECT TO CONTRACT
 APPROVES UPON COMPLETION
 APPLICATION NO. 100/33000
 BUILDING INSPECTOR DISTRICT ENGINEER
 (FOR SANITATION, ETC.)
 SANITATION DEPT.
 YOUR NAME

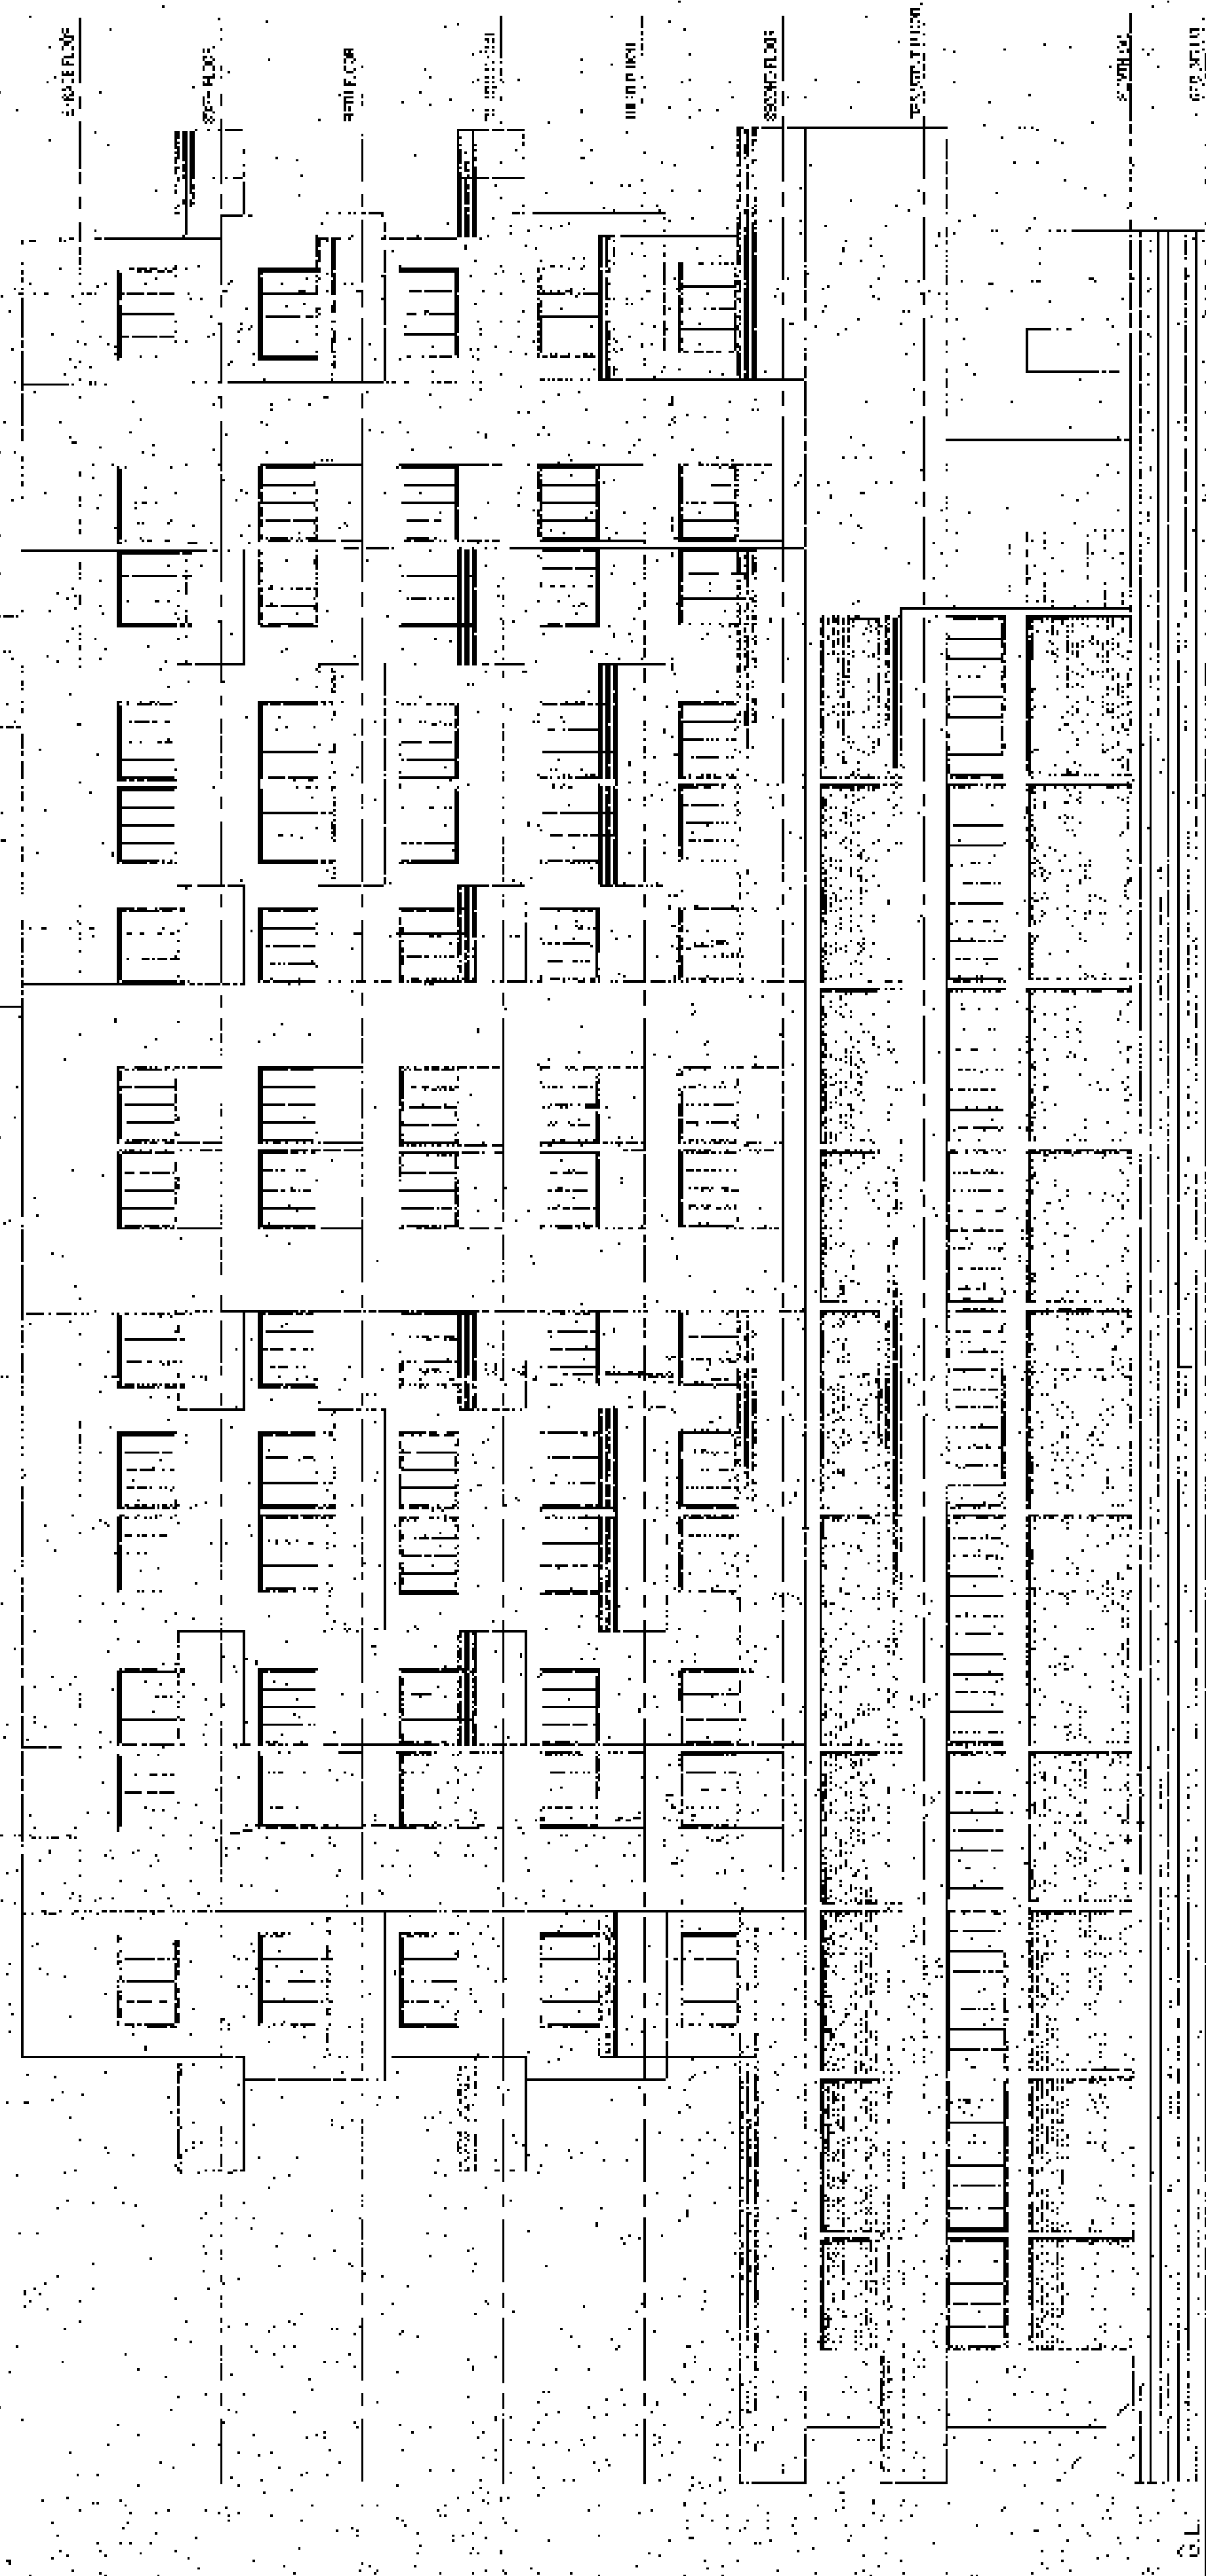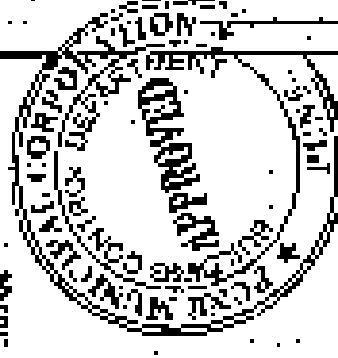


EAST SIDE ELEVATION
B WING

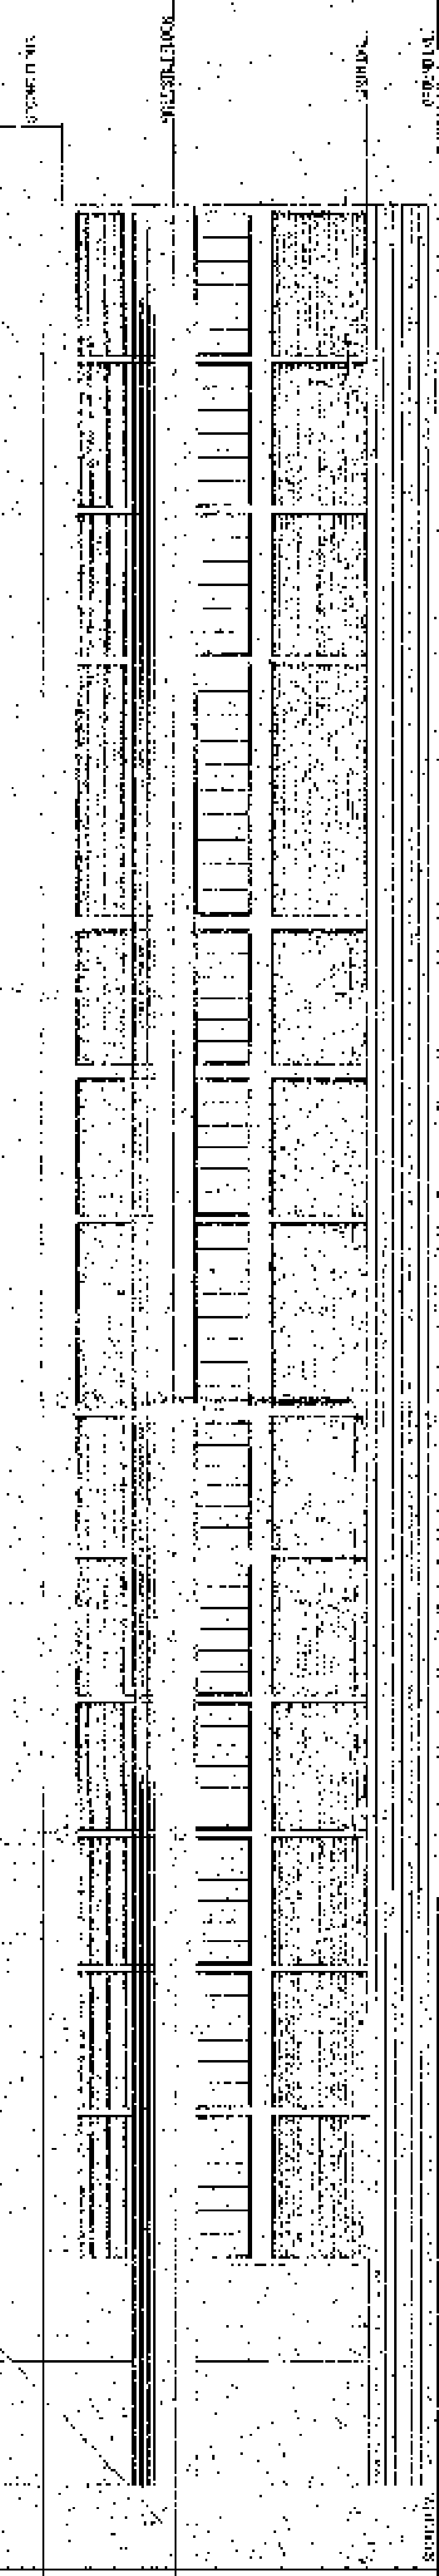

**NORTH SIDE ELEVATION
A WING**


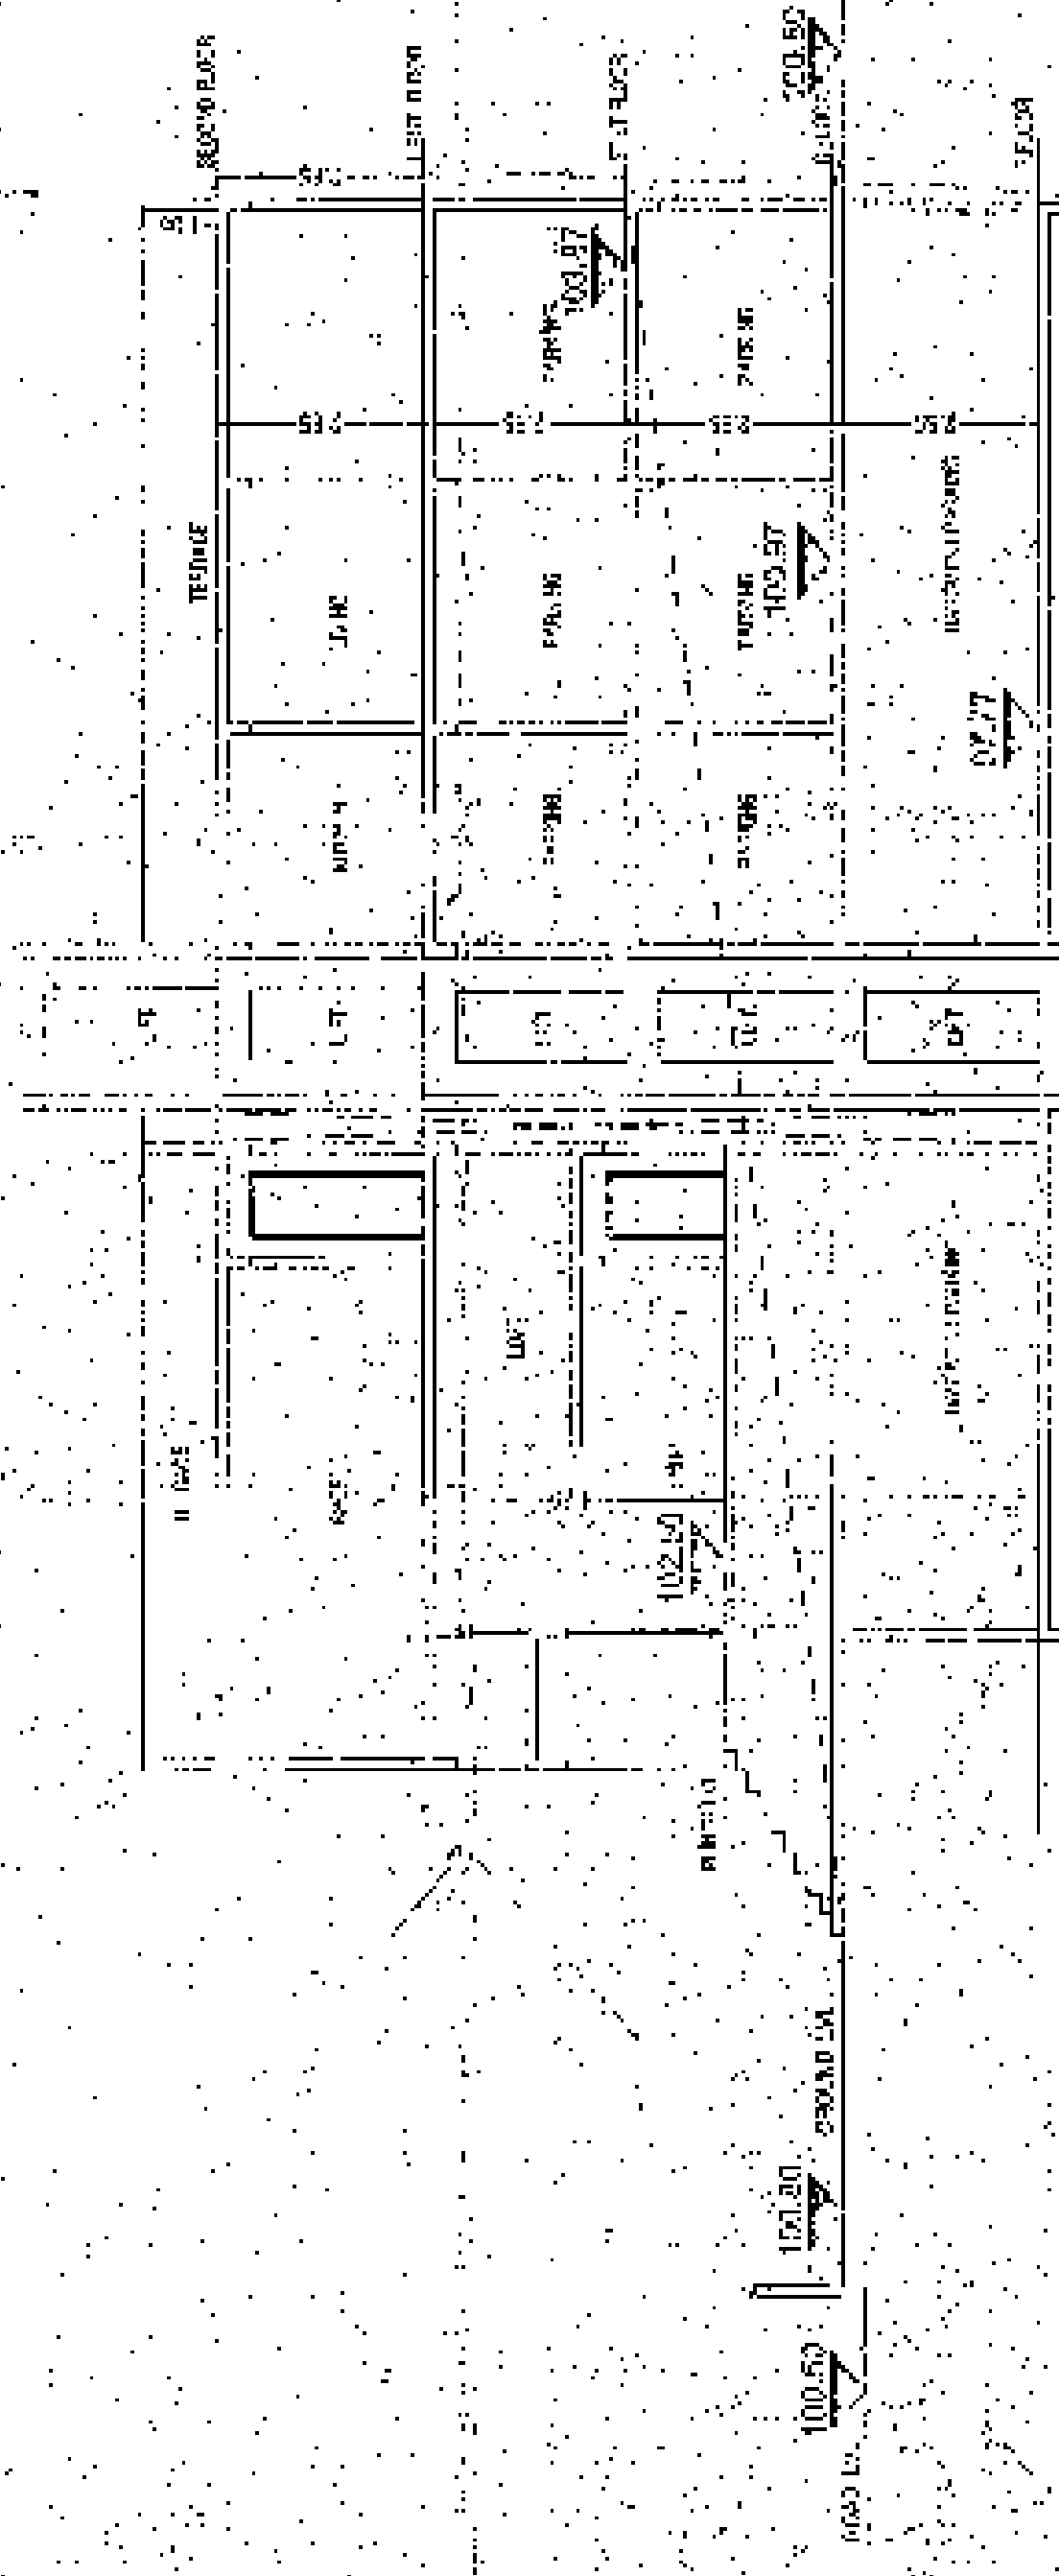


SECTION A-1116

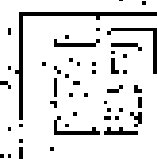
LEGEND			
1.	FLOr SECURITY SHOWA	_____	TICK BLACK
2.	PREFECTED WORK SHOWA	_____	TICK RED
3.	DRAWING SPACE SHOWA	_____	TICK GREEN
4.	PROPERTY SPACE SHOWA	_____	TICK RED
PROPOSED RESIDENTIAL + COMM. BUILDING ON S. NO. 34/30 AT - YRUEWADI, TALUKA - HAVELI DIST - PUNE.			
ARCHITECT SIGN		OWNERS SIGN	
			
RES. SIGNAT 18-09-2014		OWN. SIGNATURE DATE	
ARCHITECT		 PRAJNESH ARCHITECTS ASSOCIATES OFFICE NO. 1 AND 2 AIRPORT ROAD, OPP. BEVERLY THIS SIDE, MIDC EXTENSION BLUE, DULYHAWKE TALUKA - HAVELI DIST - PUNE. CONTACT NO.- 2726181004 / 2726181005	
NORTH	SCHOOL	DATE	USANN - KUDKOD
1-00	1-00	25-09-2014	VISUAL

WING - A & B 10/10


COAST GUARD
APPROVED SUBJECT TO CONDITIONS
APPROVED UNDER COMMERCIAL
CERTIFICATE NO. 105/10/10
BUILDING DEPARTMENT
BUILT UNDER PERMITS DEPT.
2006 17 P.M.

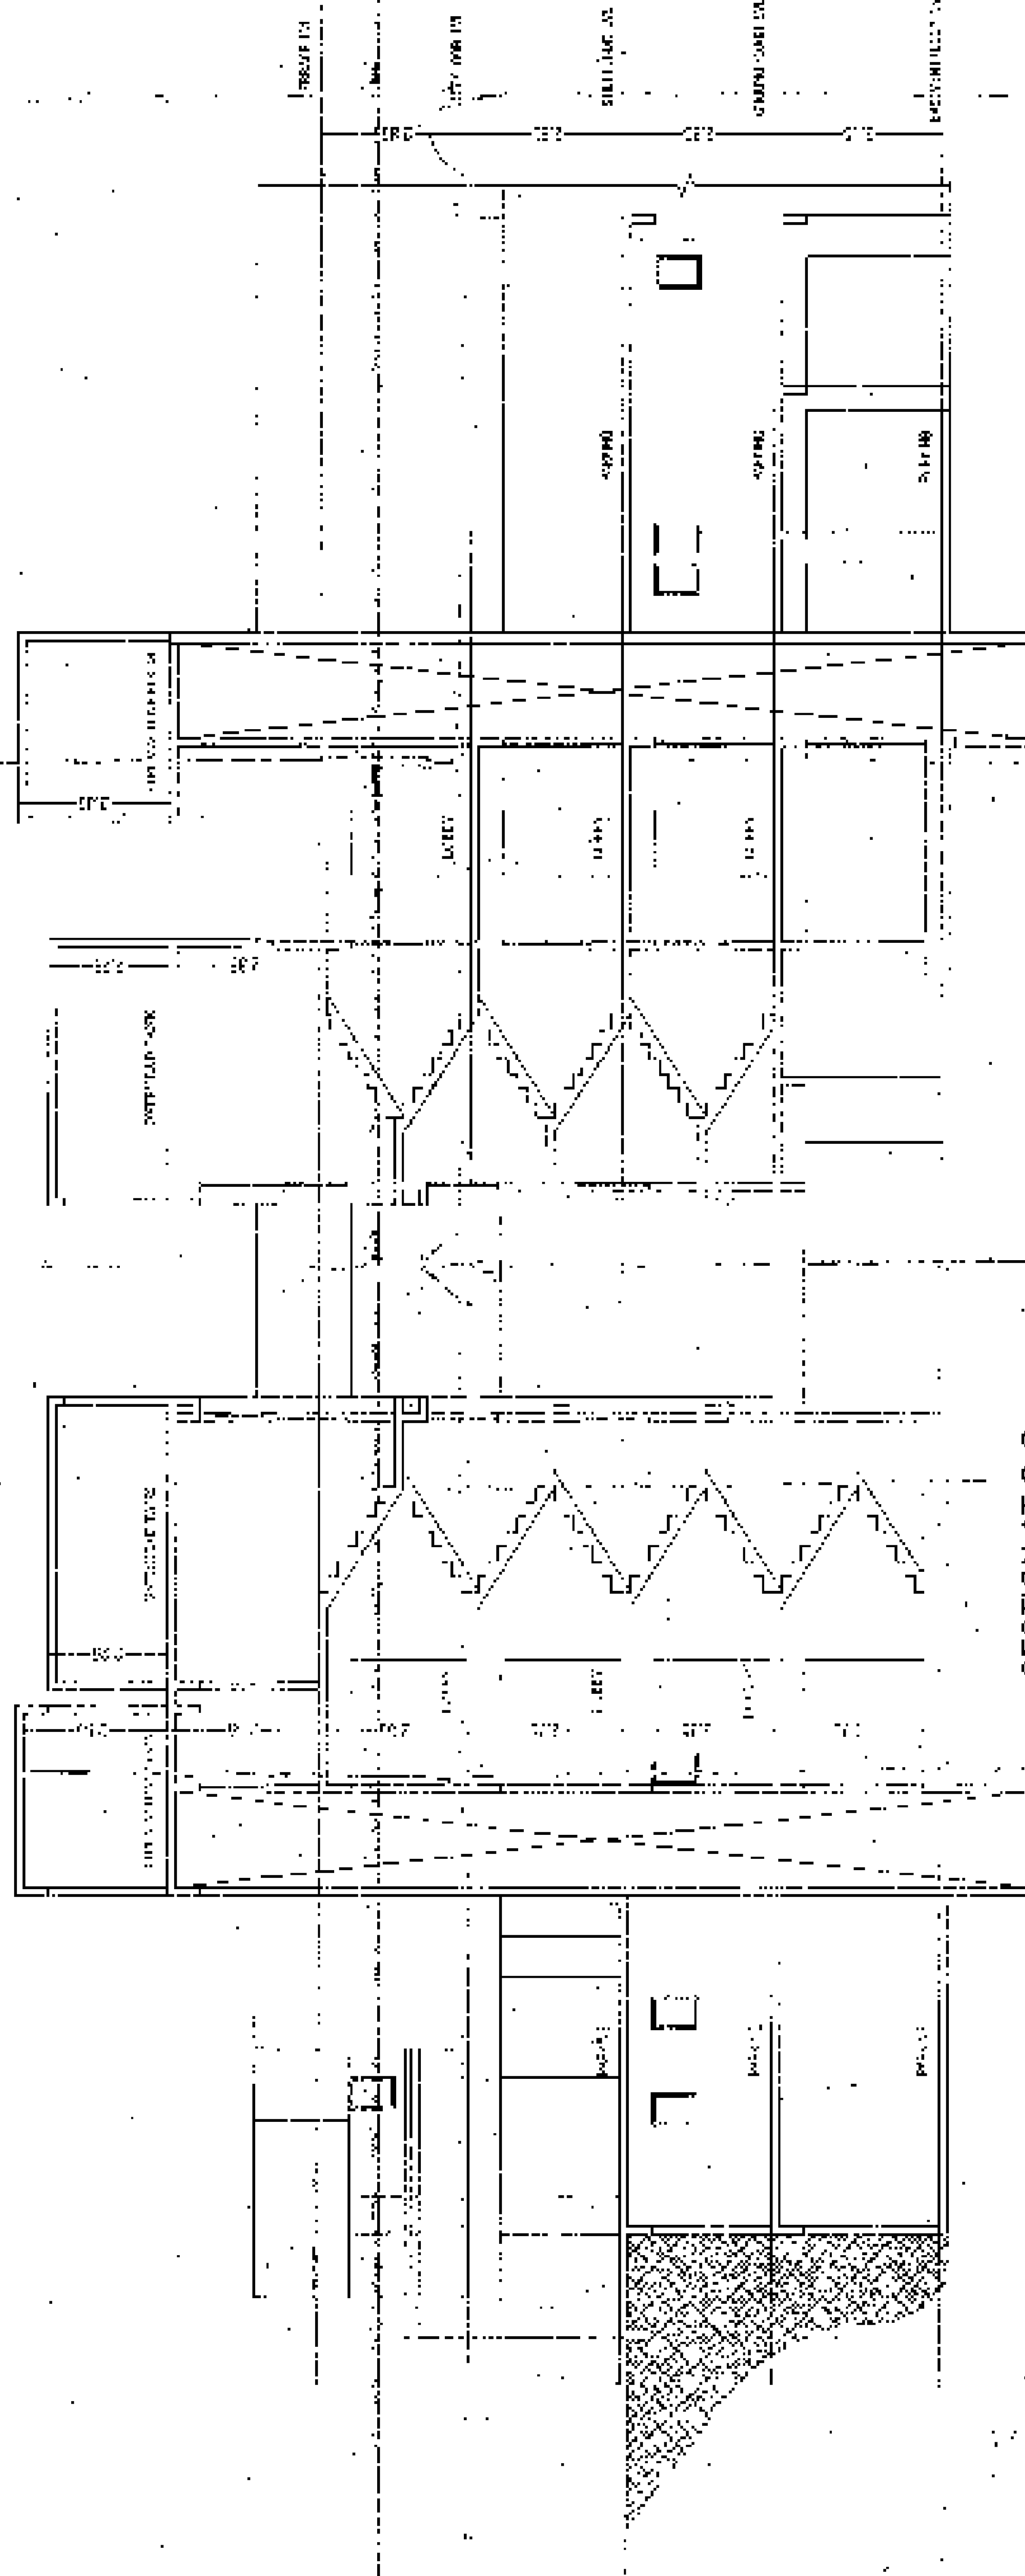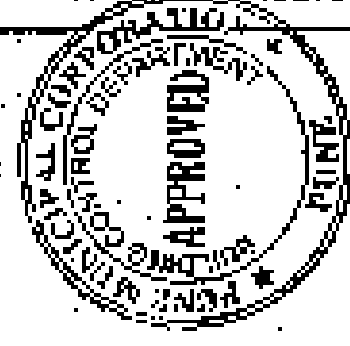

SECTION AT C-C
A WING

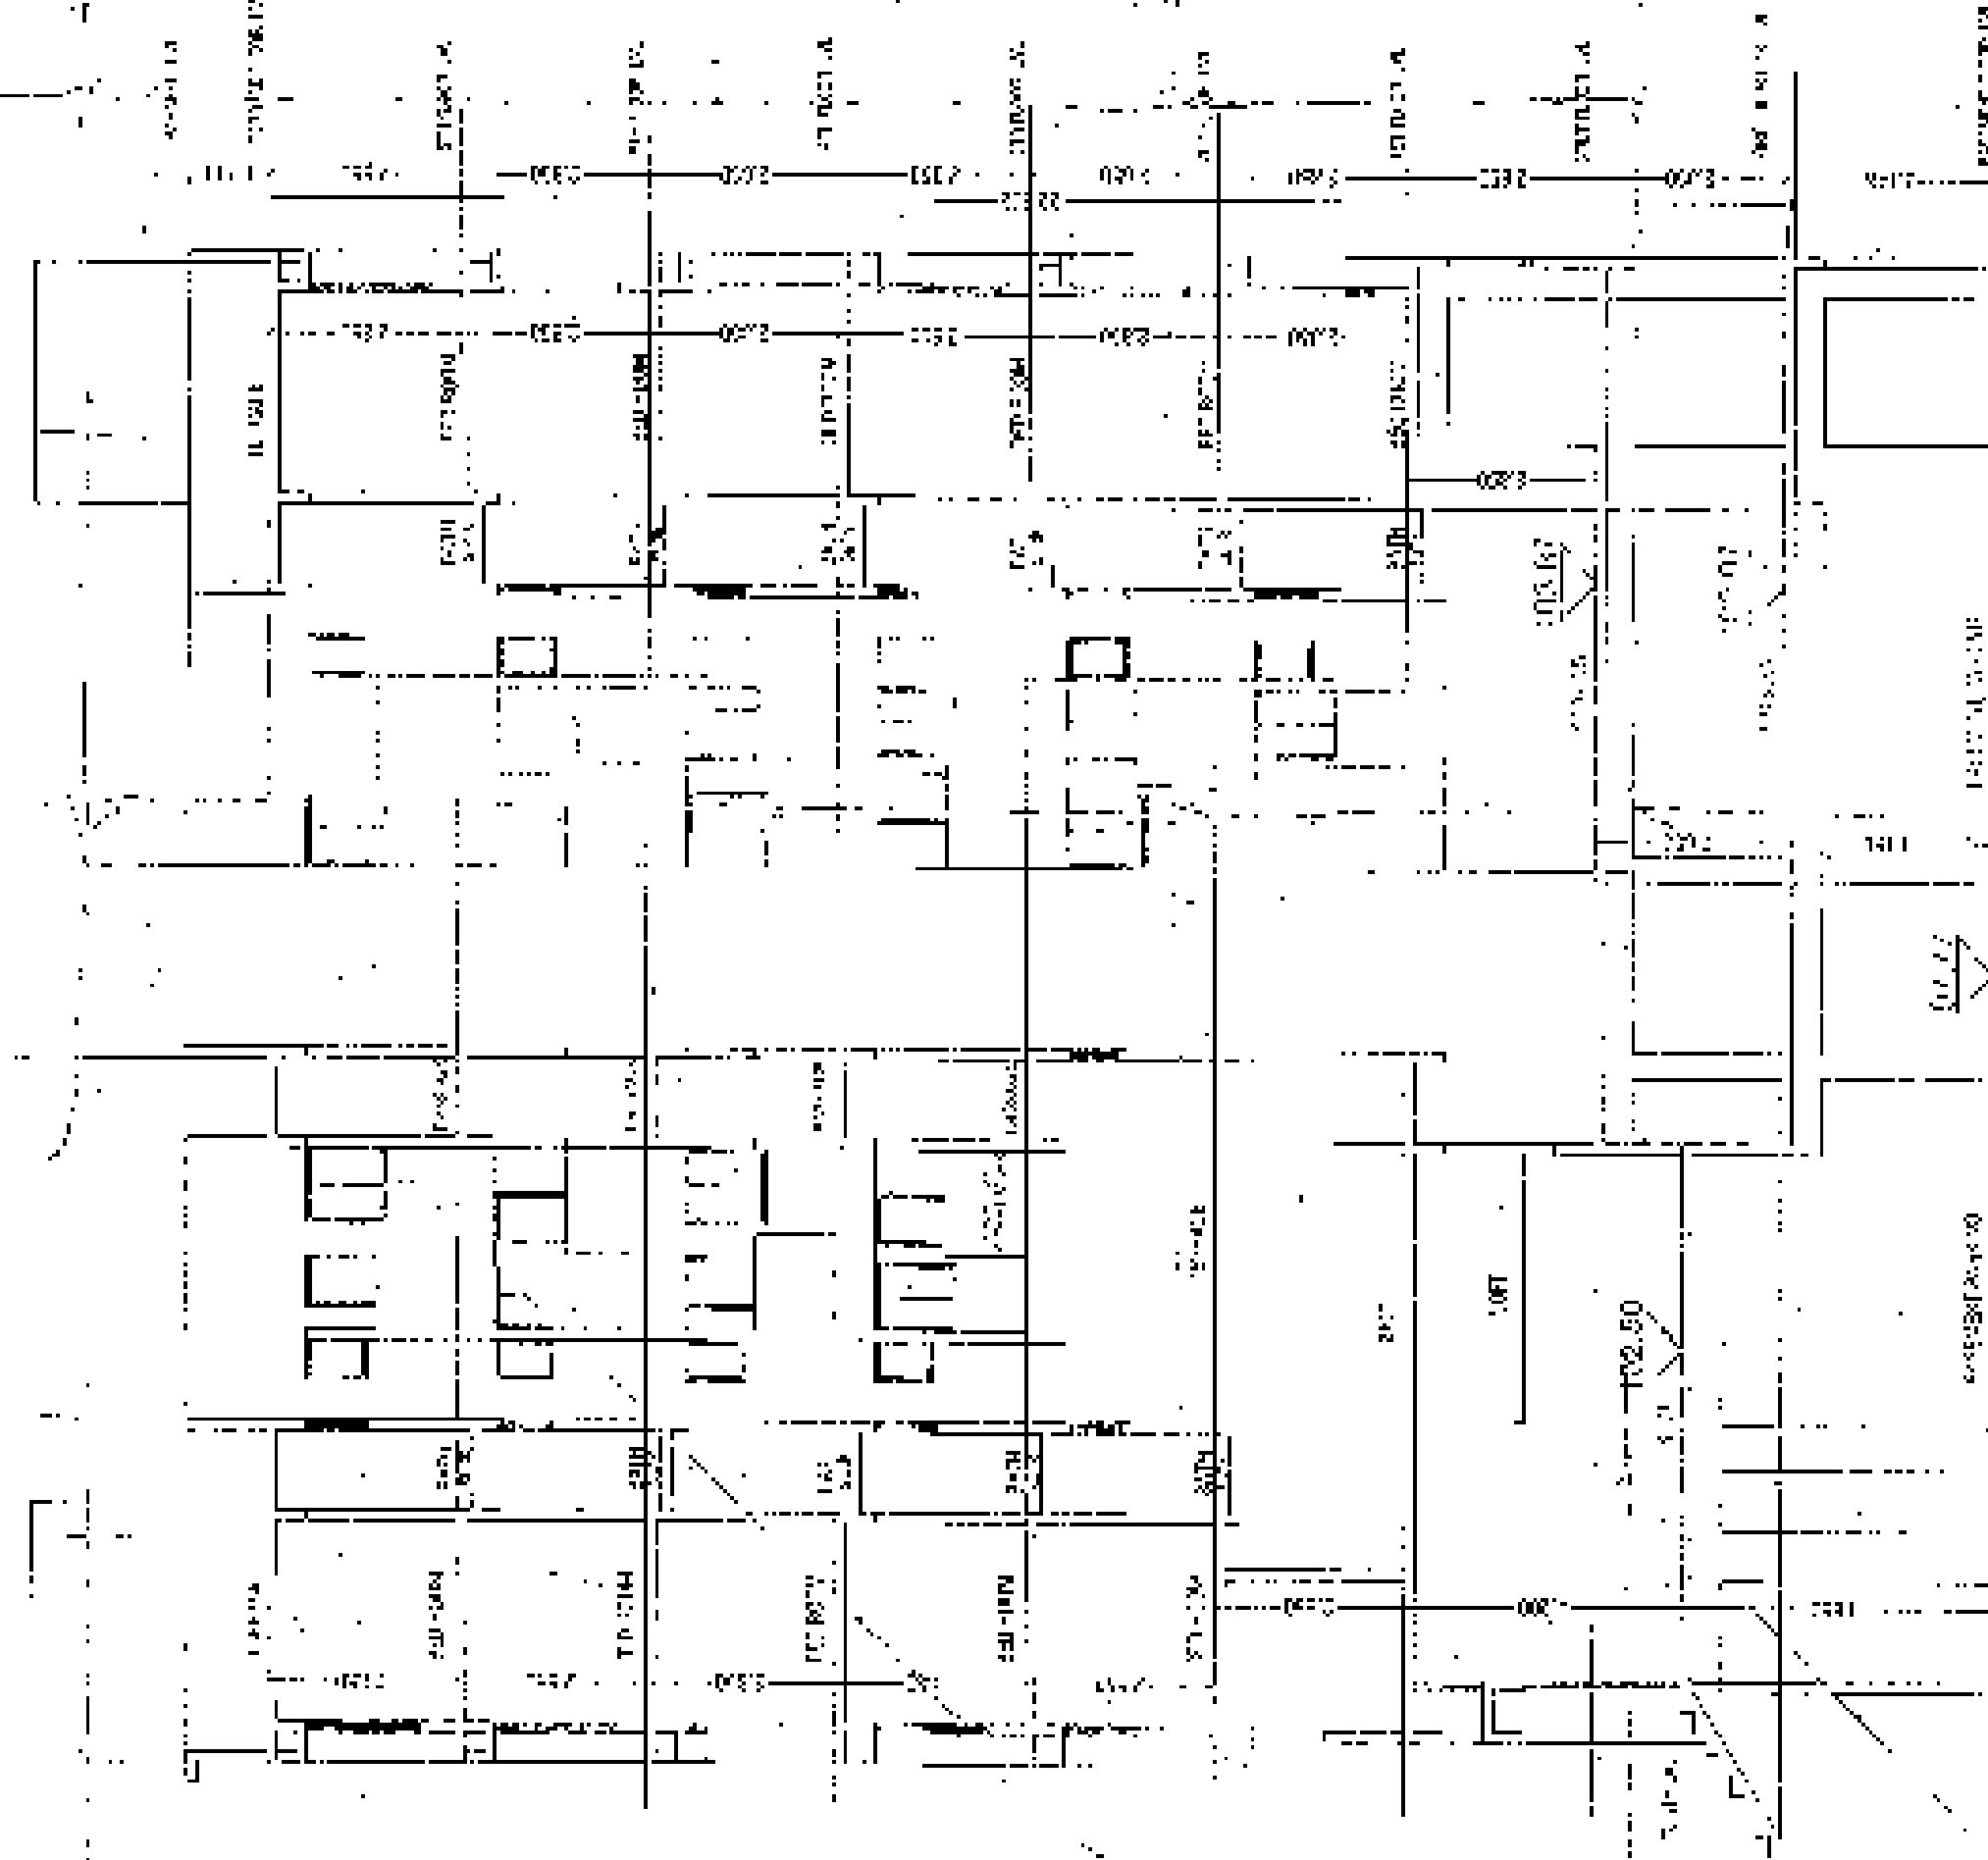

SECTION AT B
B WING

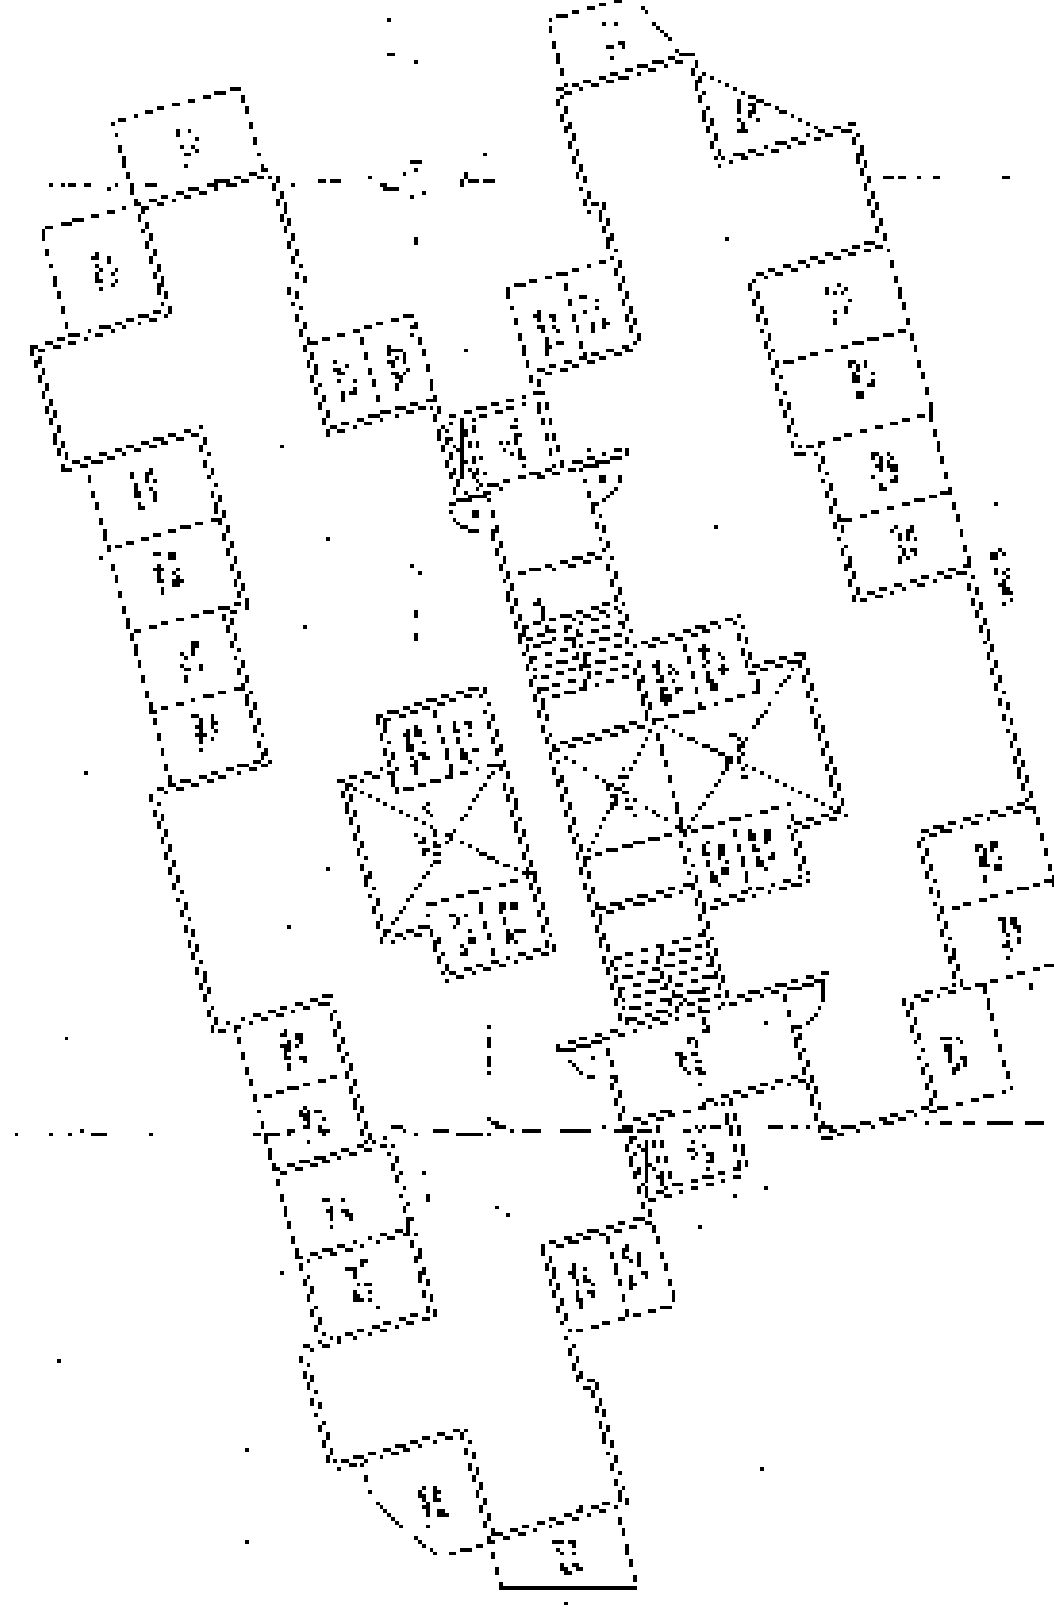

TERRACE FLOOR PLAN
SCALE 1:200


LEGEND

- | | |
|------------------------|-------------|
| 1. FLOOR BOUNDRY SHOWN | 1-1/4 BLOCK |
| 2. FLOOR BOUNDRY SHOWN | 1-1/4 BLOCK |
| 3. FLOOR BOUNDRY SHOWN | 1-1/4 BLOCK |
| 4. FLOOR BOUNDRY SHOWN | 1-1/4 BLOCK |

PROPOSED RESIDENTIAL COMM. BUILDING ON -
S. NO. 34/30, AT - YEGLEWADI,
TALUKA - HAVELI, DIST - PUNE

ARCHITECT SIGN: [Signature] OWNERS SIGN: [Signature]
REG. NO. 105/10/10

ARCHITECT

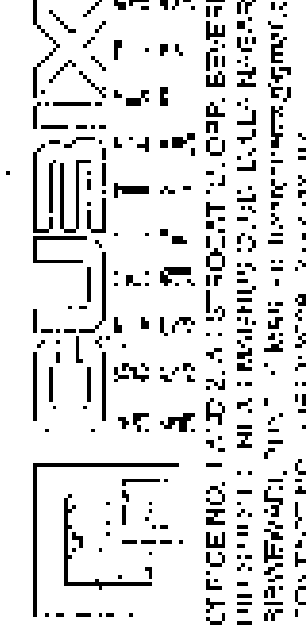

OFFICE NO. 105/10/10, 3RD FLOOR, 105/10/10,
HAVELI, TALUKA - HAVELI, DIST - PUNE
CONTACT NO. 9820123456

STATUS	SCALE	DATE	DRAWN	CHECKED