

STAMP OF APPROVAL

SANCTION NO. - BP / PIMPRI / 07 / 2017 DATE - 21 / 01 / 2017
 SANCTION NO. - BP / PIMPRI / 78 / 2017 DATE - 15 / 09 / 2017


Sanctioned No. B.P. / Pimpri / 78 / 2022
 Subject to conditions mentioned in the
 Office Order No.
 even dated 18/10/2022

Pimpri
 Date: 18/10/2022




D. G. Signed by
 C Ward Officer

for Ward Officer
 C ; Ward
 Pimpri Chinchwad Municipal Corporation
 Chinchwad-411 033.

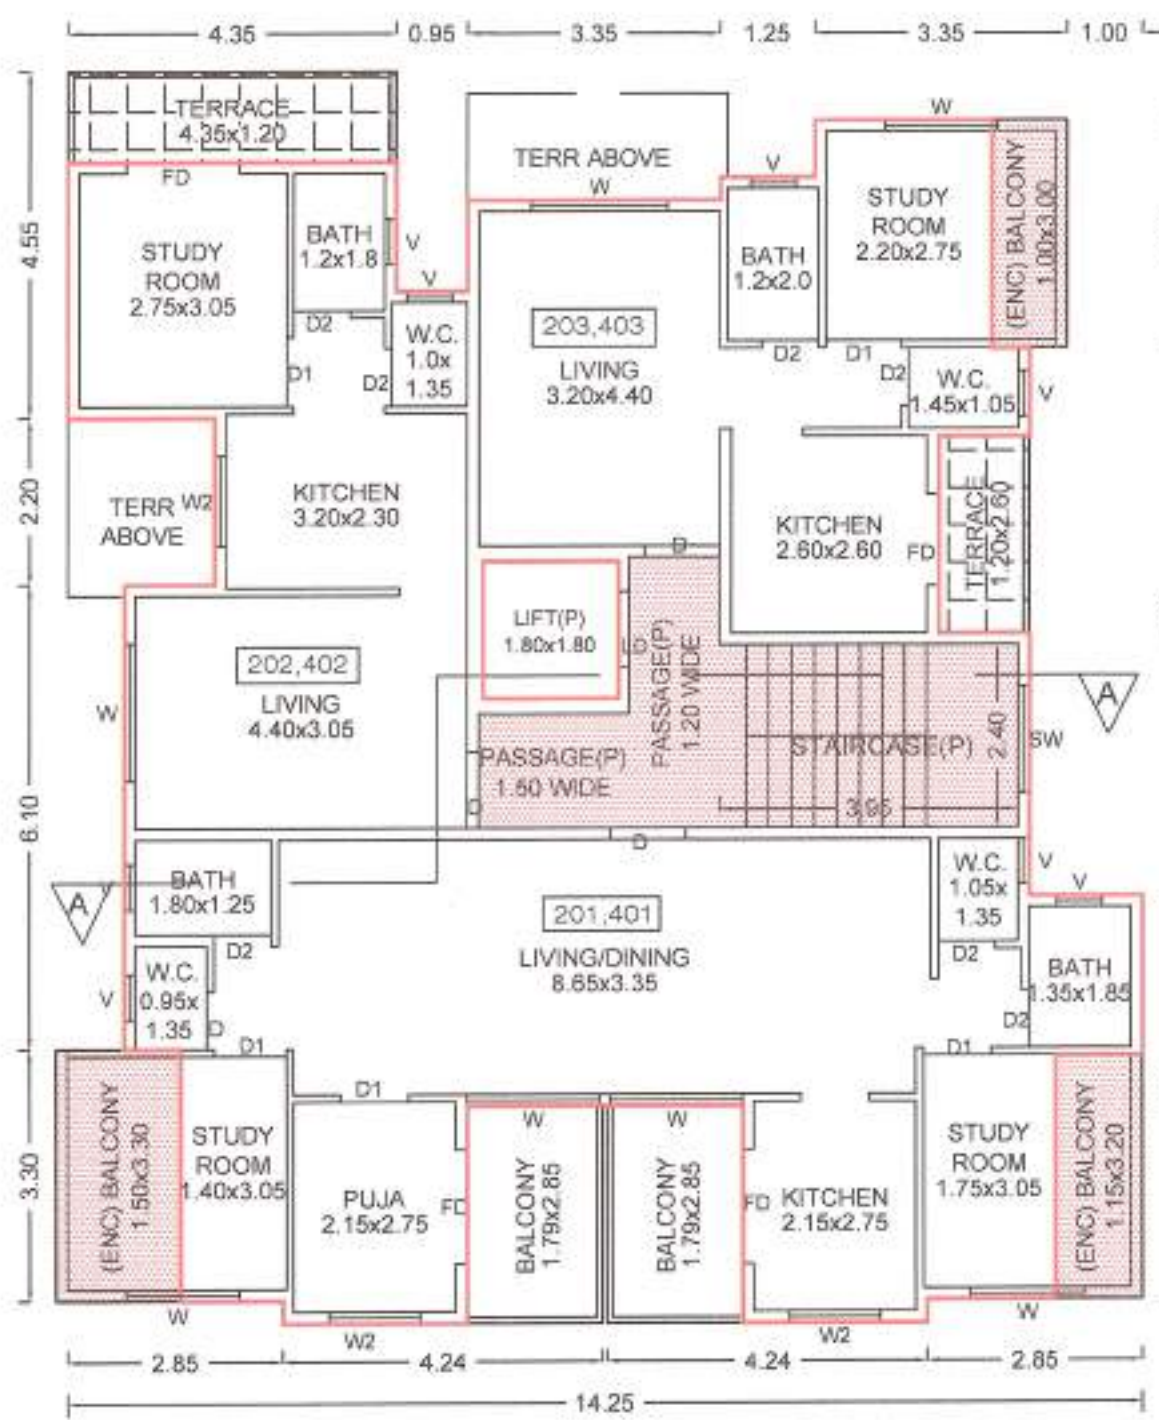


TYPICAL - 2 & 4 FLOOR PLAN

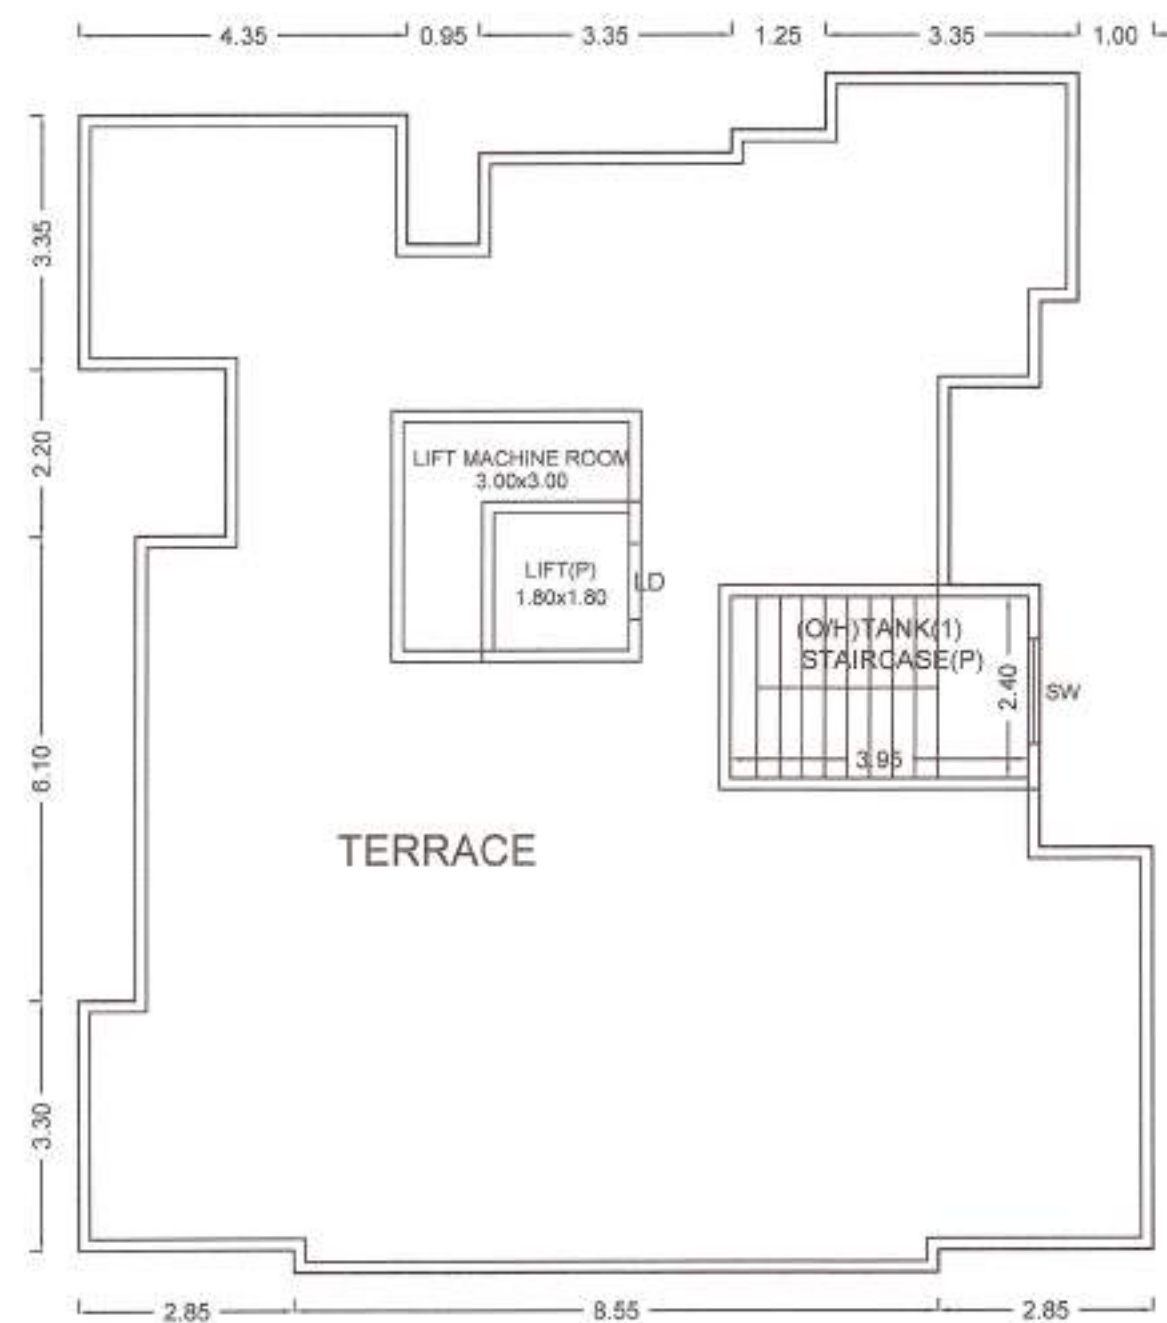


TERRACE FLOOR


TYPICAL - 2 & 4 FLOOR PLAN

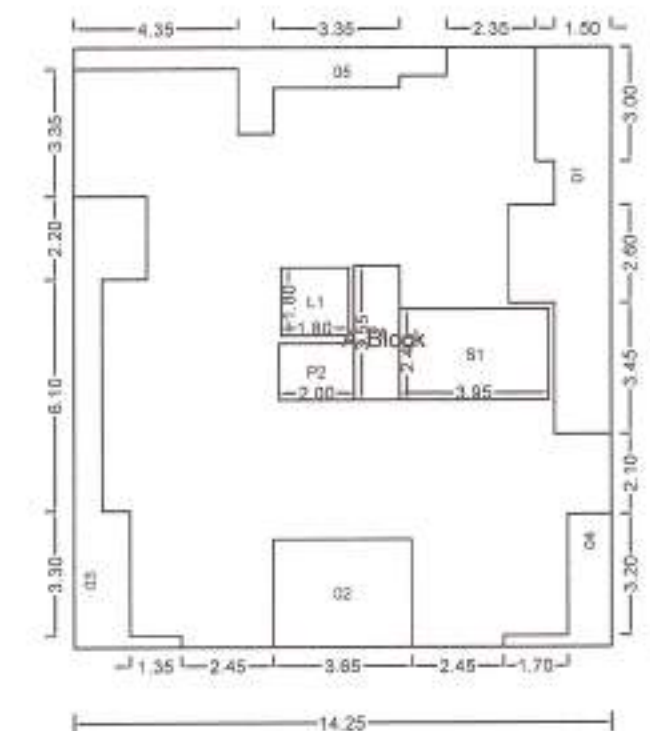

Polygon	Area
A-Block	225.15
01	19.92
02	10.40
03	14.67
04	4.53
05	8.98
L1	3.24
P1	4.26
P2	3.00
S1	9.48
Total	146.66

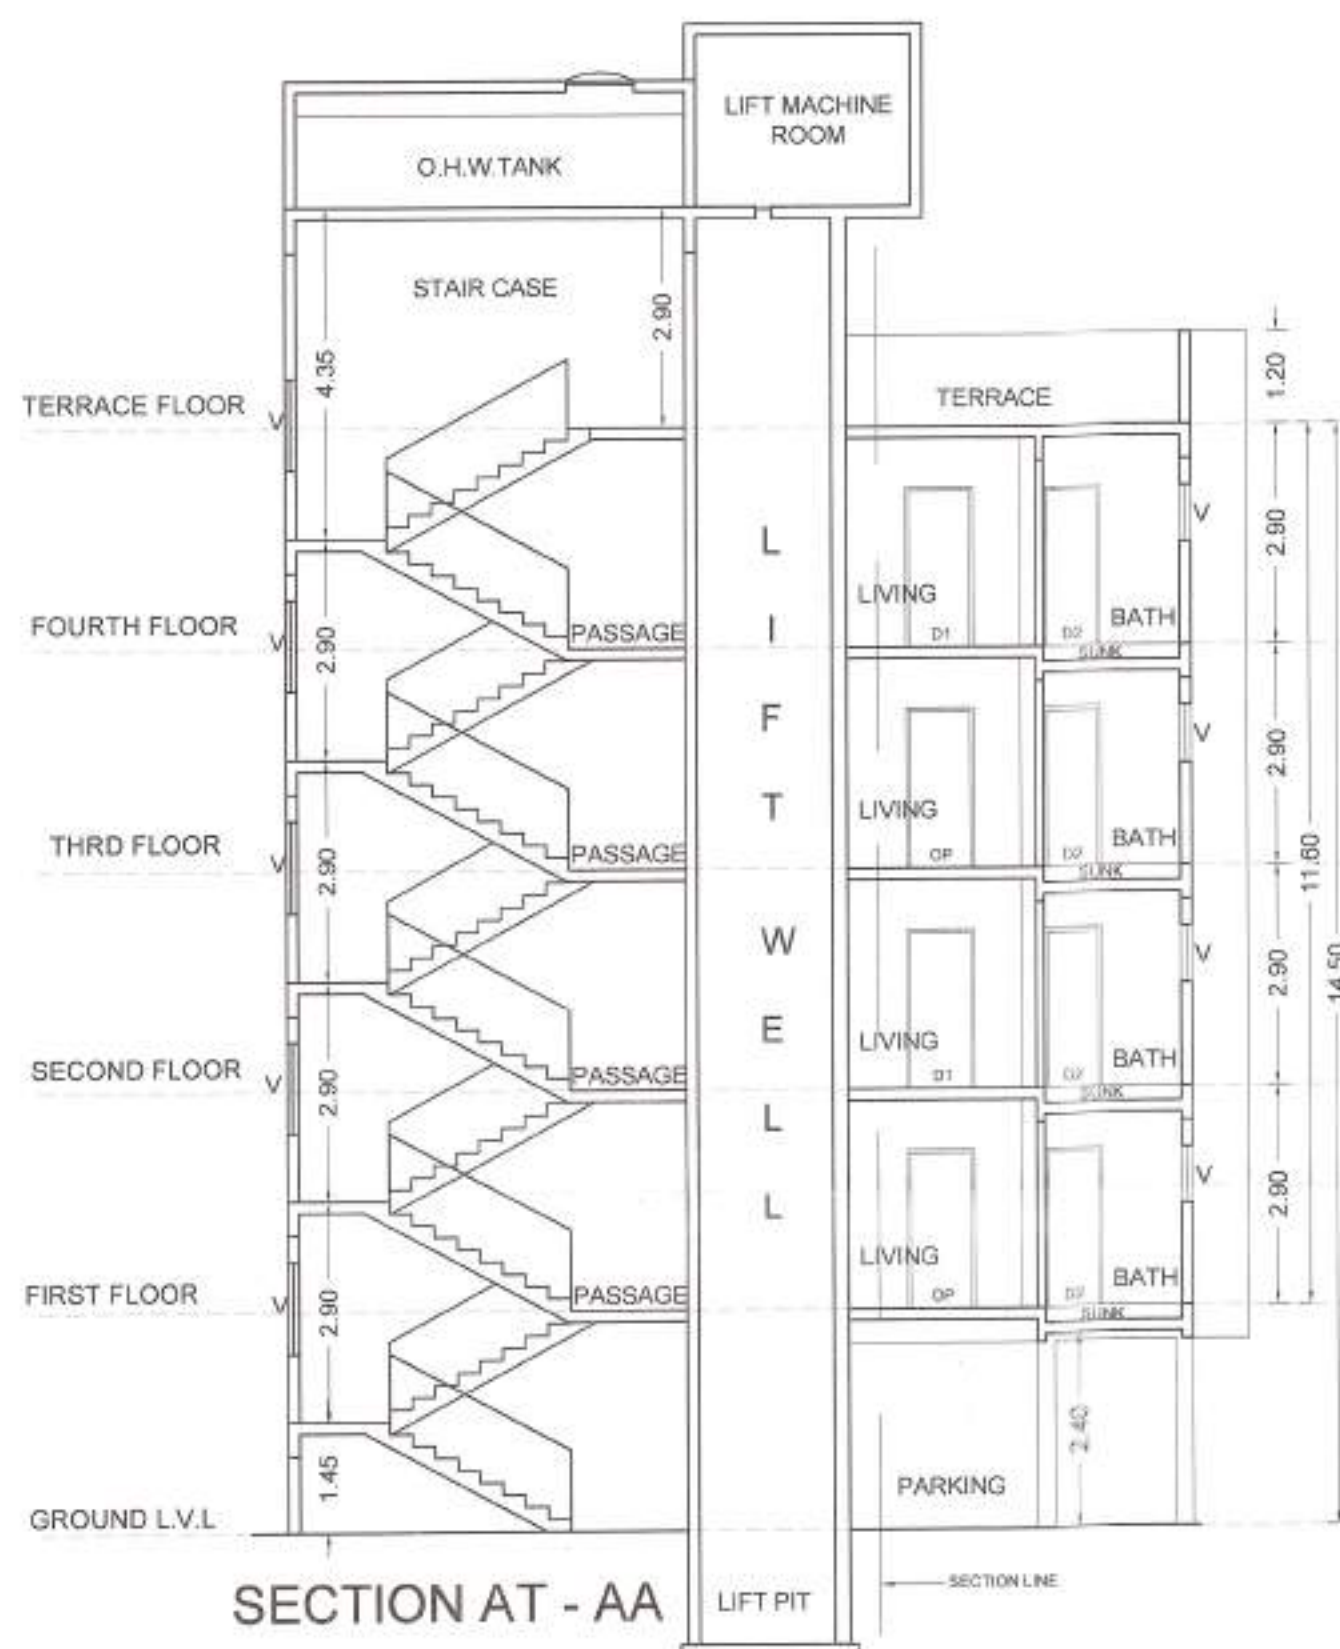

SECTION AT - AA

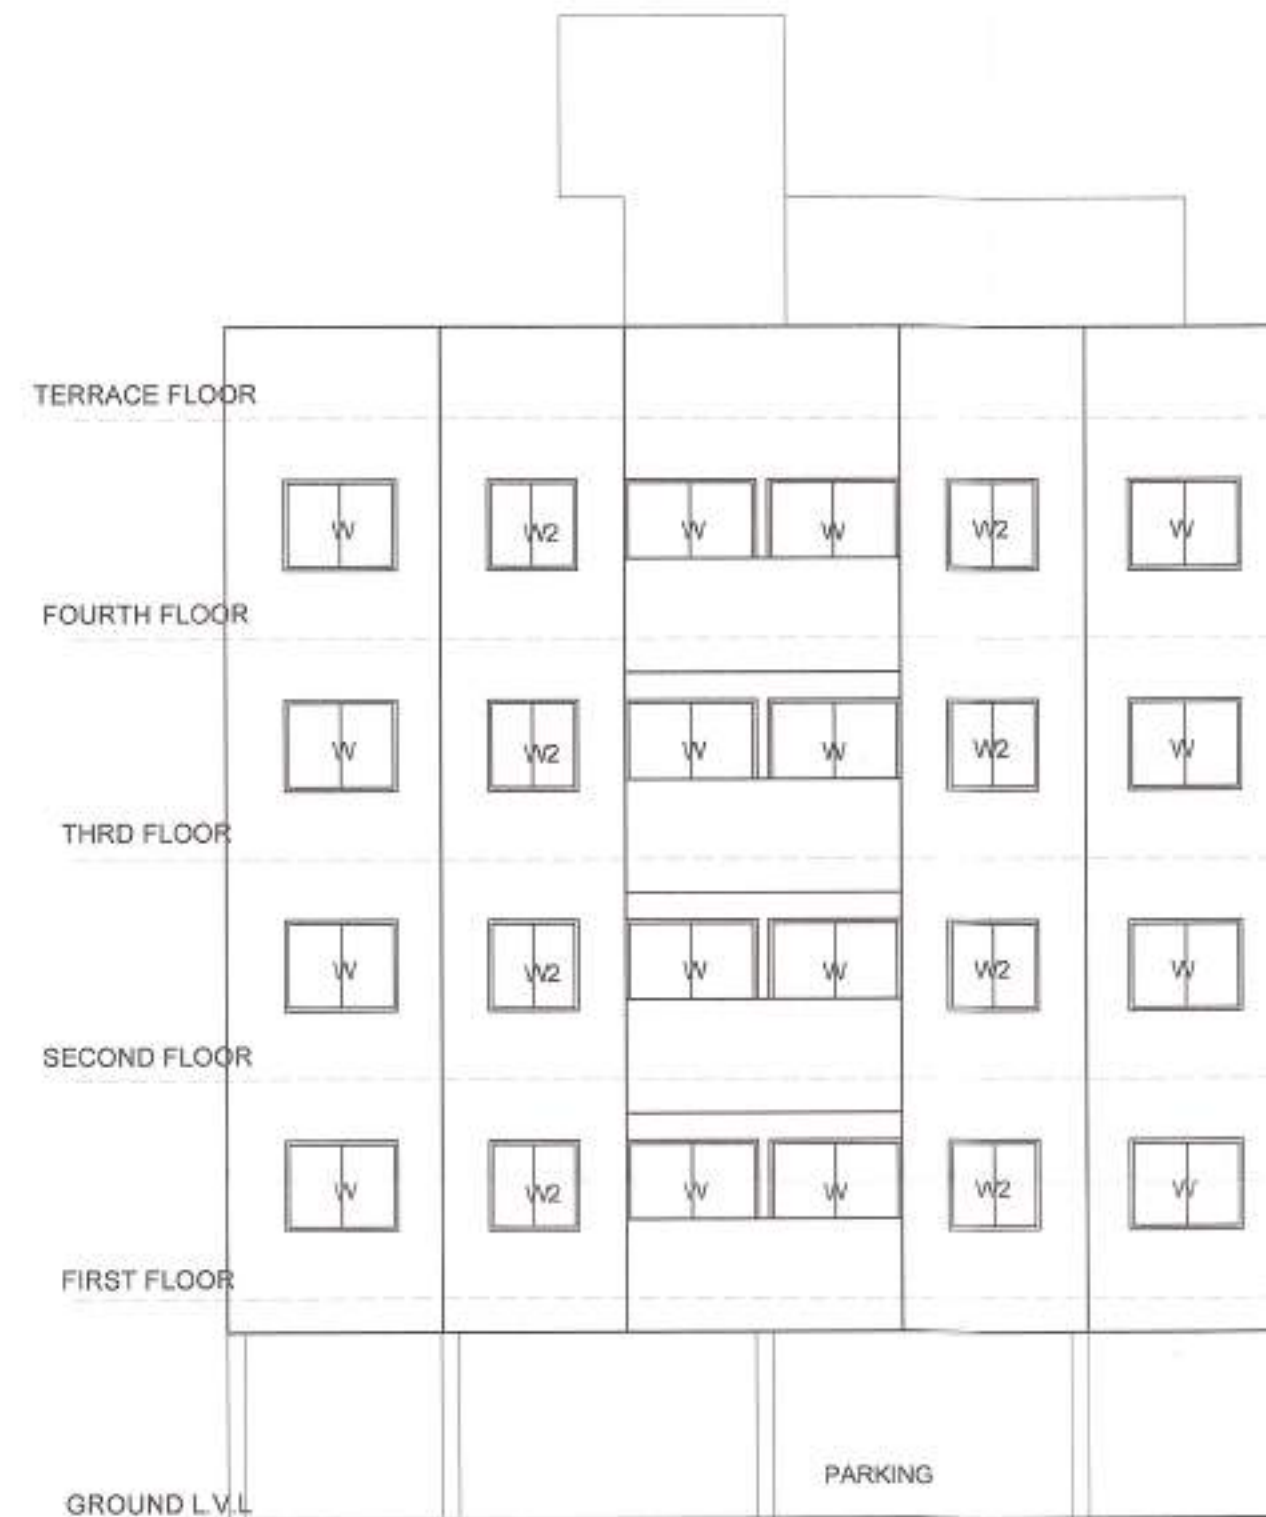

ELEVATION

PROJECT :

PROPOSED RESIDENTIAL BUILDING ON
 C.T.S.NO. - 5015, AT- PIMPRI, HAVELI, PUNE

OWNER / P.A.H. NAME :

M/S. Abhilasha Infra Developers
 thr. its partner
 Mr. Abdurrehman R. Durrani

ARCHITECT:

AR.NITIN R. PATEL
 LIC.NO.-CA/2007/39428

PRECISION
 ARCHITECTS & PLANNER

OFFICE NO. 123&123, G WING, FIRST FLOOR, JAY GANESH
 SAMARAJYA, SPINE ROAD, BHOSARI, PUNE - 411039,
 E-mail : precisionp_pune@rediffmail.com

DRG NO. : INWARD NO. : INWD/WDC/PPG/PR38/0005/16) DATE : 18-08-2018
 KEY NO. : SHEET NO. : 2 / 2

