



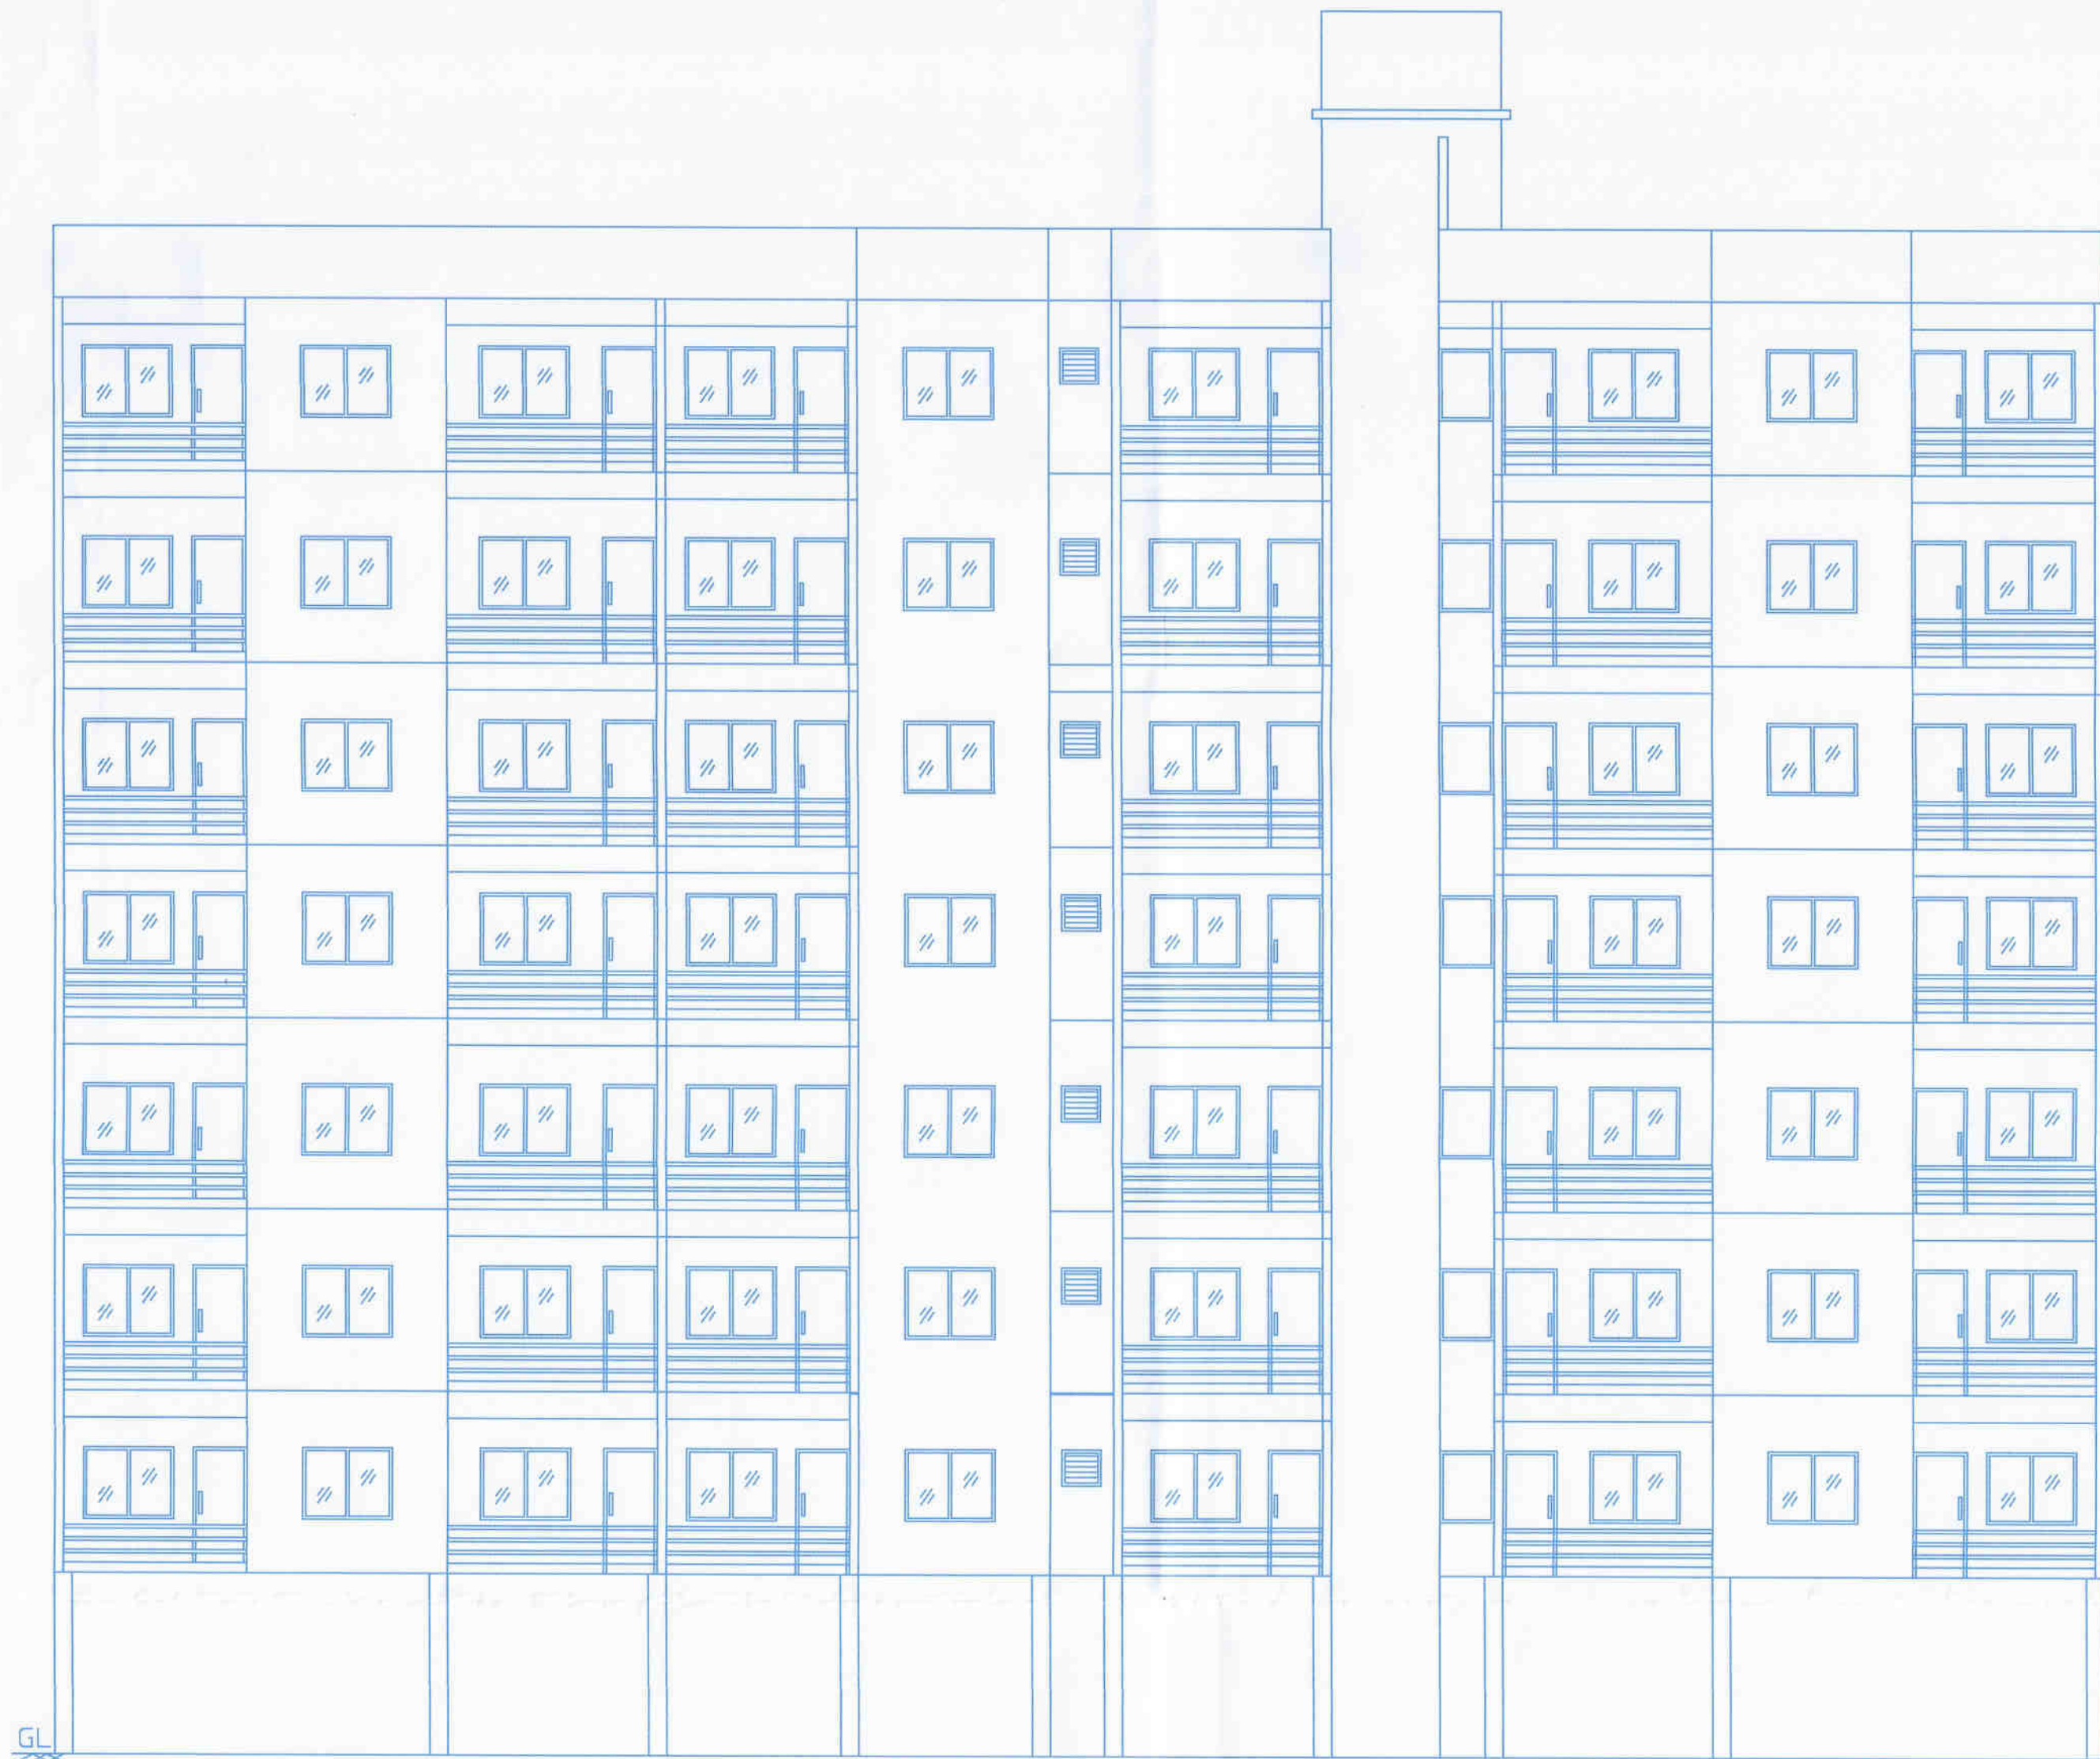


ELEVATION PLAN OF B BUILDING

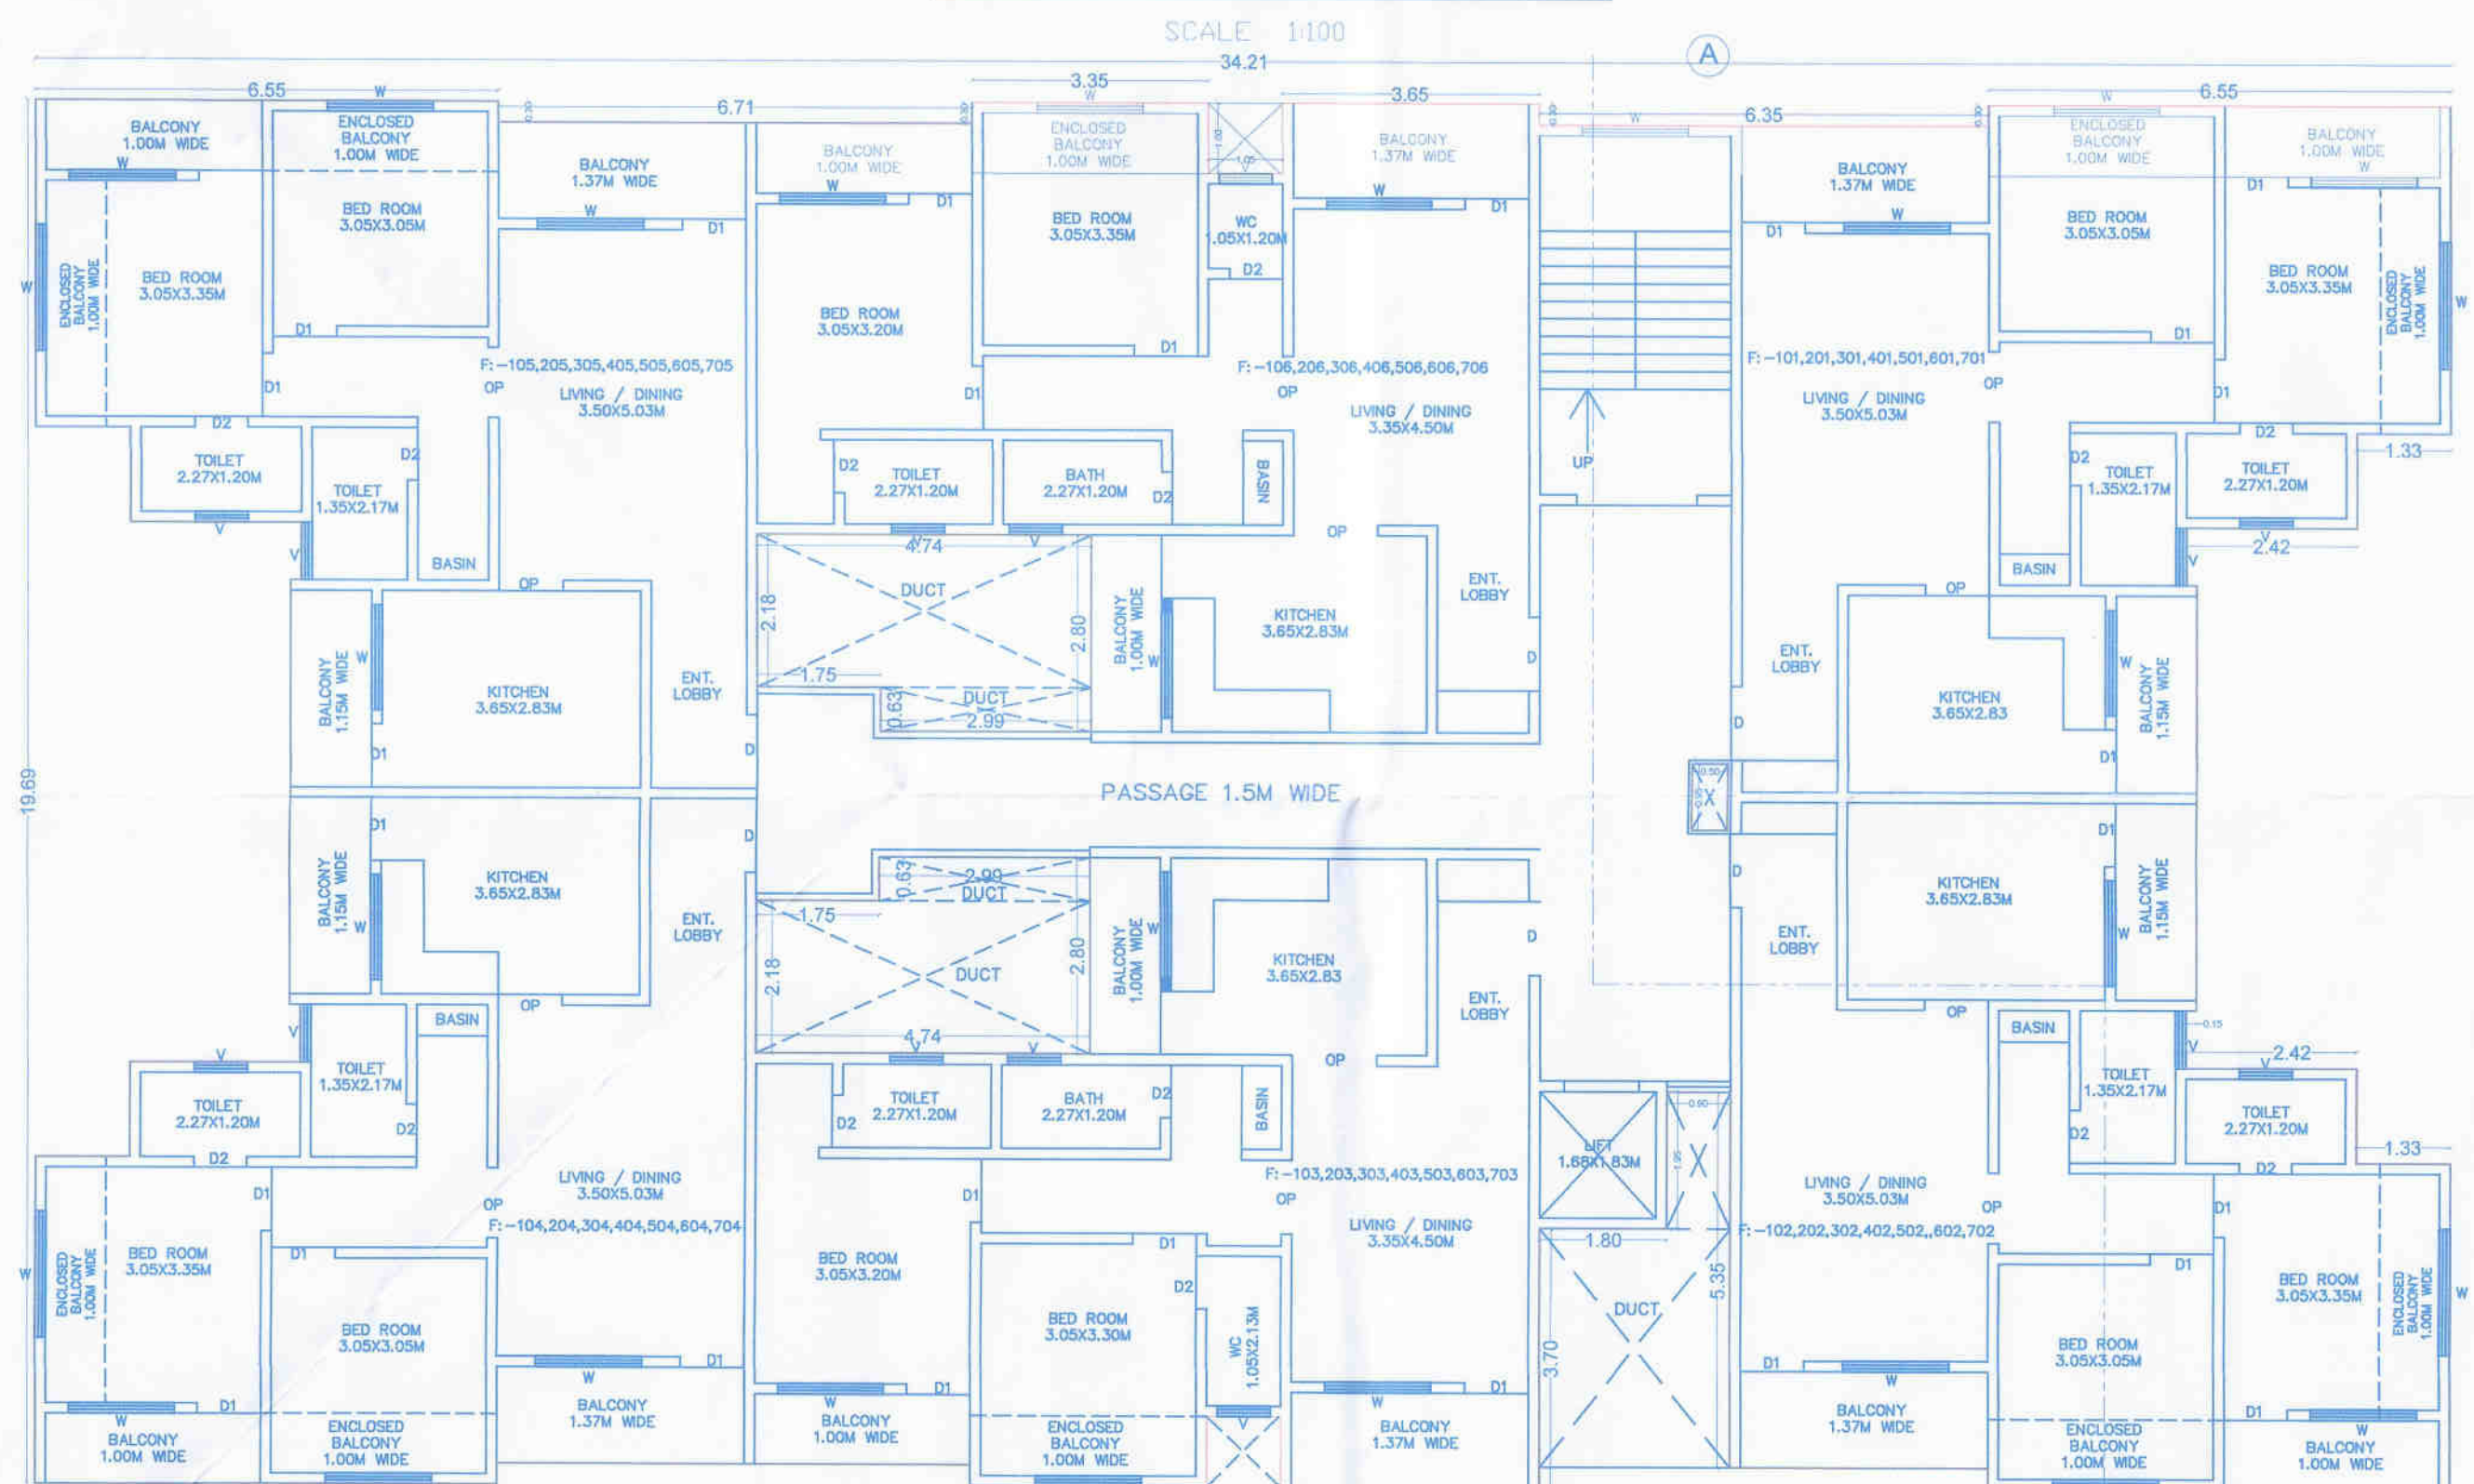


FLOOR PLAN OF 1ST TO 7TH FLOOR

SCALE 1:100

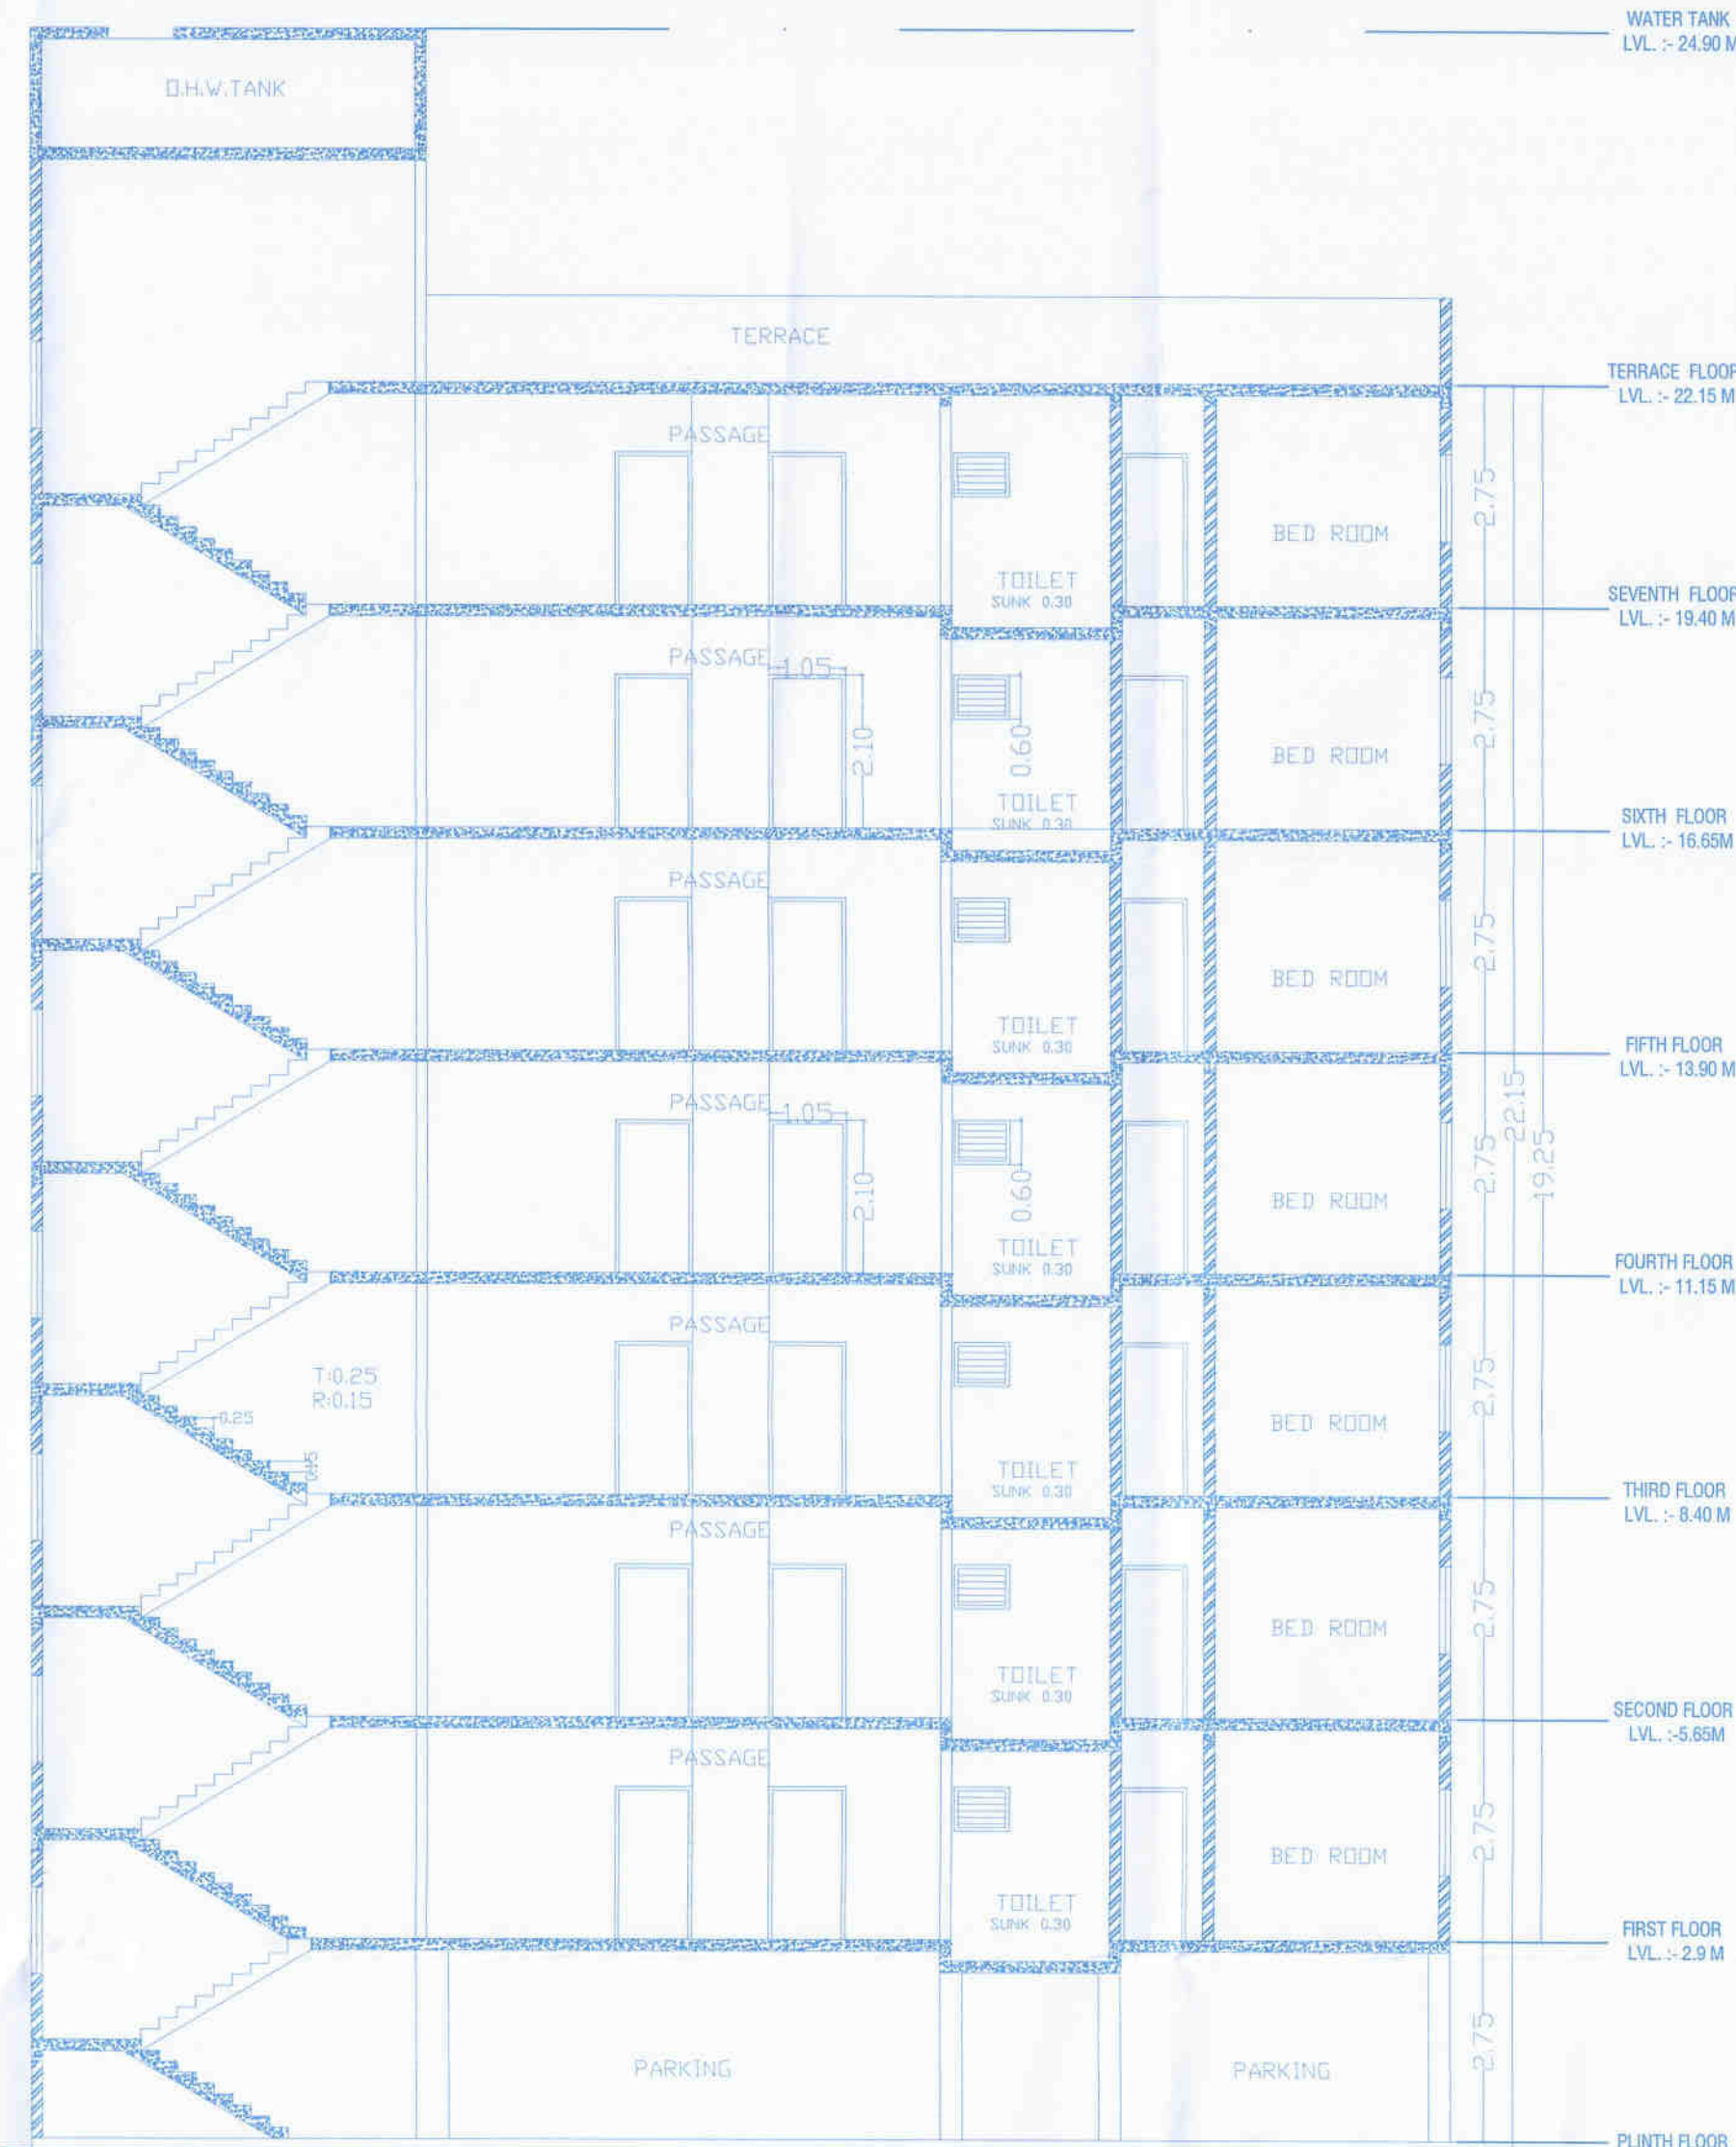


SECTION PLAN AA OF B BUILDING

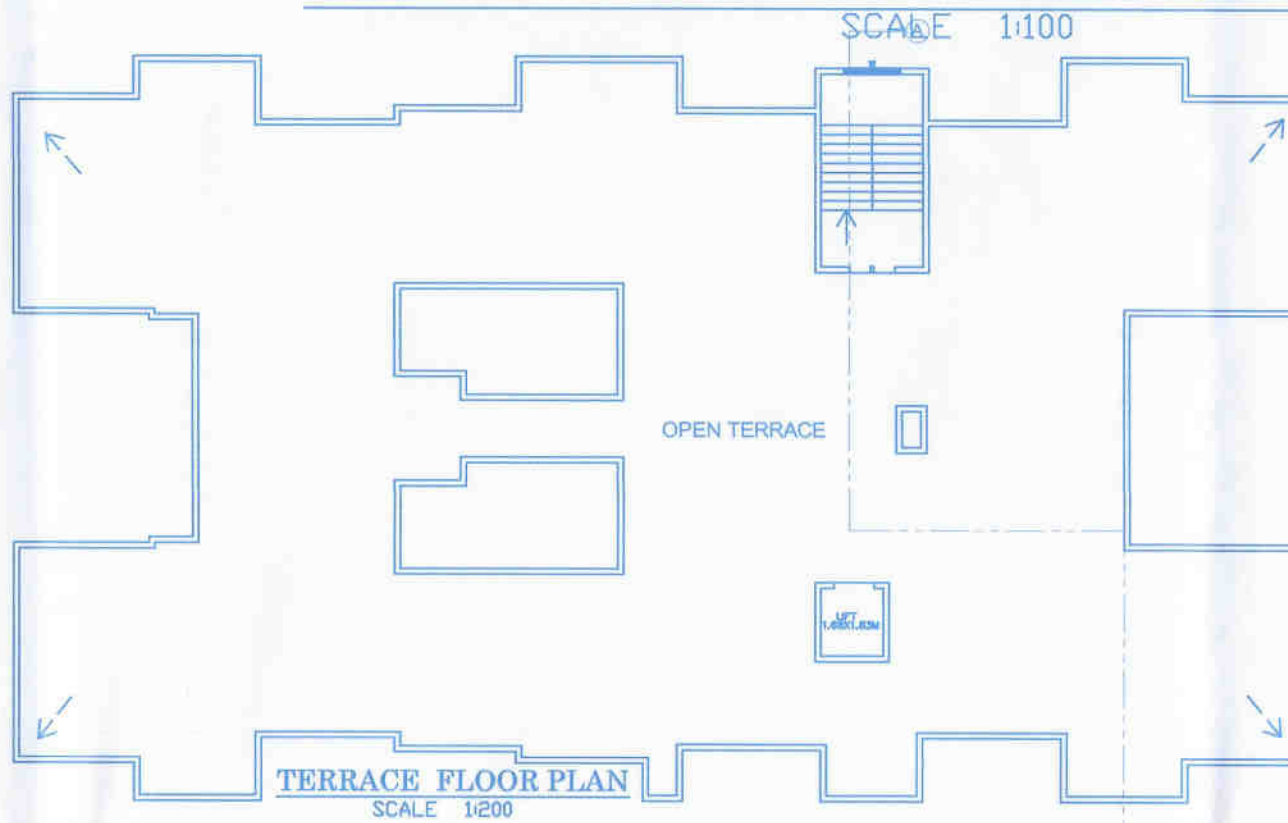

PARKING PLAN OF B BUILDING

SCALE 1:200

BUILTUP AREA STATEMENT (SQ. MT.) :- B BUILDING		
BUILDING NO	FLOOR TYPE	B/UP AREA OF FLOOR
01	G+PARK FLOOR (RESI)	00.00
	FIRST FLOOR (RESI)	562.07
	SECOND FLOOR (RESI)	562.07
	THIRD FLOOR (RESI)	562.07
	FOURTH FLOOR (RESI)	562.07
	FIFTH FLOOR (RESI)	562.07
	SIXTH FLOOR (RESI)	562.07
	SEVENTH FLOOR (RESI)	562.07
TOTAL BUILTUP AREA		3934.50

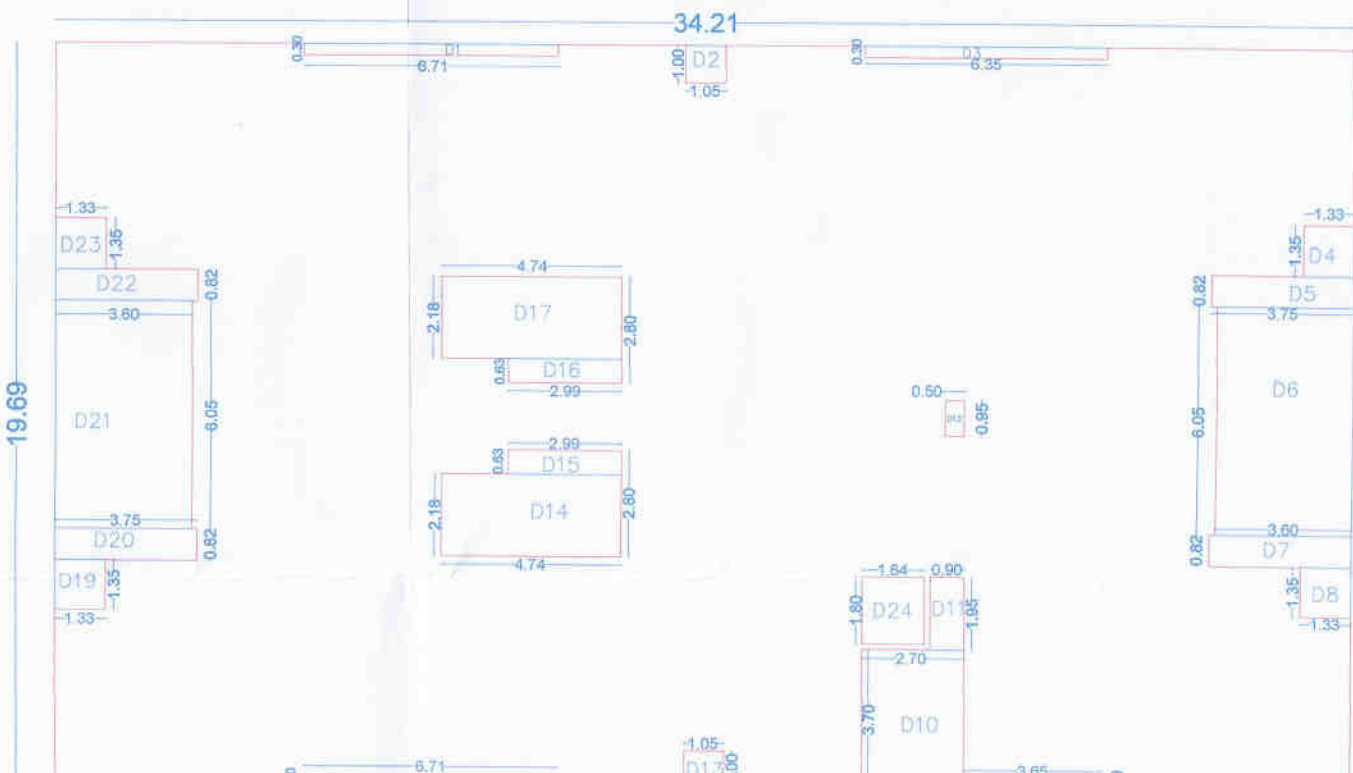

AREA KEY PLAN FOR 6TH & 7TH FLOOR OF B BUILDING

SCALE 1:150

BUILT-UP AREA CALCULATION- OF 1ST TO 7TH FLOOR OF B BUILDING						
A	1.00	X	34.21	X	19.69	= 673.59
TOTAL AREA						673.59
DEDUCTIONS						
D1,D18	2.00	X	6.71	X	0.30	= 4.03
D2,D13	2.00	X	1.05	X	1.00	= 2.10
D3	1.00	X	6.35	X	0.30	= 1.91
D4,D8,D19	4.00	X	1.33	X	1.35	= 7.18
D5,D20	2.00	X	3.75	X	0.82	= 6.15
D6,D21	2.00	X	3.60	X	6.05	= 43.56
D7,D22	2.00	X	3.60	X	0.82	= 5.90
D9	1.00	X	3.65	X	0.30	= 1.10
D10	1.00	X	2.70	X	3.70	= 9.99
D11	1.00	X	0.90	X	1.95	= 1.76
D12	1.00	X	0.50	X	0.95	= 0.48
D14,D17	2.00	X	4.74	X	2.18	= 20.67
D15,D16	2.00	X	2.99	X	0.63	= 3.77
D24	1.00	X	1.64	X	1.80	= 2.95
TOTAL DEDUCTIONS						111.53
NET BUILT-UP AREA						562.07
TOTAL BUILT-UP AREA FOR 1ST TO 7TH FLOOR						3934.47

PARKING CALCULATION (SQ. MT.) RESIDENTIAL B BUILDING					
CARPET AREA UP TO 40.00 TO 80.00 SQ.MT. FOR TWO TENANTS		PARKING REQUIRED (42 TENANTS)		PARKING PROPOSED TOTAL AREA PROPOSED	
CAR	SCOOTER	TOTAL AREA REQUIRED		CAR	SCOOTER
1 NO.	5 NOS.	A) 1X21=21 VIS. PARK (21X5%)=22.05 REQ.PARK. (FACTOR 60%) =13.23 SAY =14 NO.S		14 NO.	67 NO.
12.50	10	B) 5X21=105 VIS. PARK (105X5%)=110.25 REQ.PARK. (FACTOR 60%) =66.15 SAY =67NO.S		175	134
22.50 SQ. MT.				309.00 SQ. MT.	

STAMP OF APPROVAL

मीठव एकताय चौधर व शरत द चौधर
विकसितकरी व कु.मु.दा. मुक्ताधिकारी
डिप्लोमरी तर्फे भागिदारी सुगित भ.मु.व.चौधर
व अजित भागुदास चौधर भागि विकासी
डिप्लोमरी तर्फे अजित भागुदास चौधर व

अजित व श्री/श्रीमती "दीपिका पोपट"
"चौधर" यांना सोबतचे प्रारंभ प्रमाणपत्राच्या
शर्तीनुसार बांधकाम परवानगी आदेश नं. ५३५/१०९
३०९३... ता. ३३/०९/२०११ अन्वये नकाशात
सुचविलेल्या दुर्लक्षीप्रमाणे ता. ३०/०३/२०२३
पर्यंतच्या मुदतीपर्यंत बांधकाम करण्यास मंजूरी
देण्यात येत आहे

मुख्याधिकारी
बारामती नगर परिषद, बारामती



DETAILS OF PROPOSE BUILDING

PROPOSED CONSTRUCTION OF RESIDENTIAL BUILDING AND BUNGALOW ON GAT. NO. 51/52/A AND 51/52/1, PLOT NO- 5 + 6 AT- RUI, TAL. - BARAMATI, DIST. - PUNE.

NAME & SIGNATURE OF OWNER
NAME & SIGN OF ARCHITECT
NAME & ADDRESS OF ARCHITECT & ENGINEER
BHOSE CONSULTANTS
ARCHITECT & ENGINEER
W-34, MIDC BARAMATI, BARAMATI, DIST. - PUNE.
MO-7706057878
ganeshbhosale5@gmail.com