
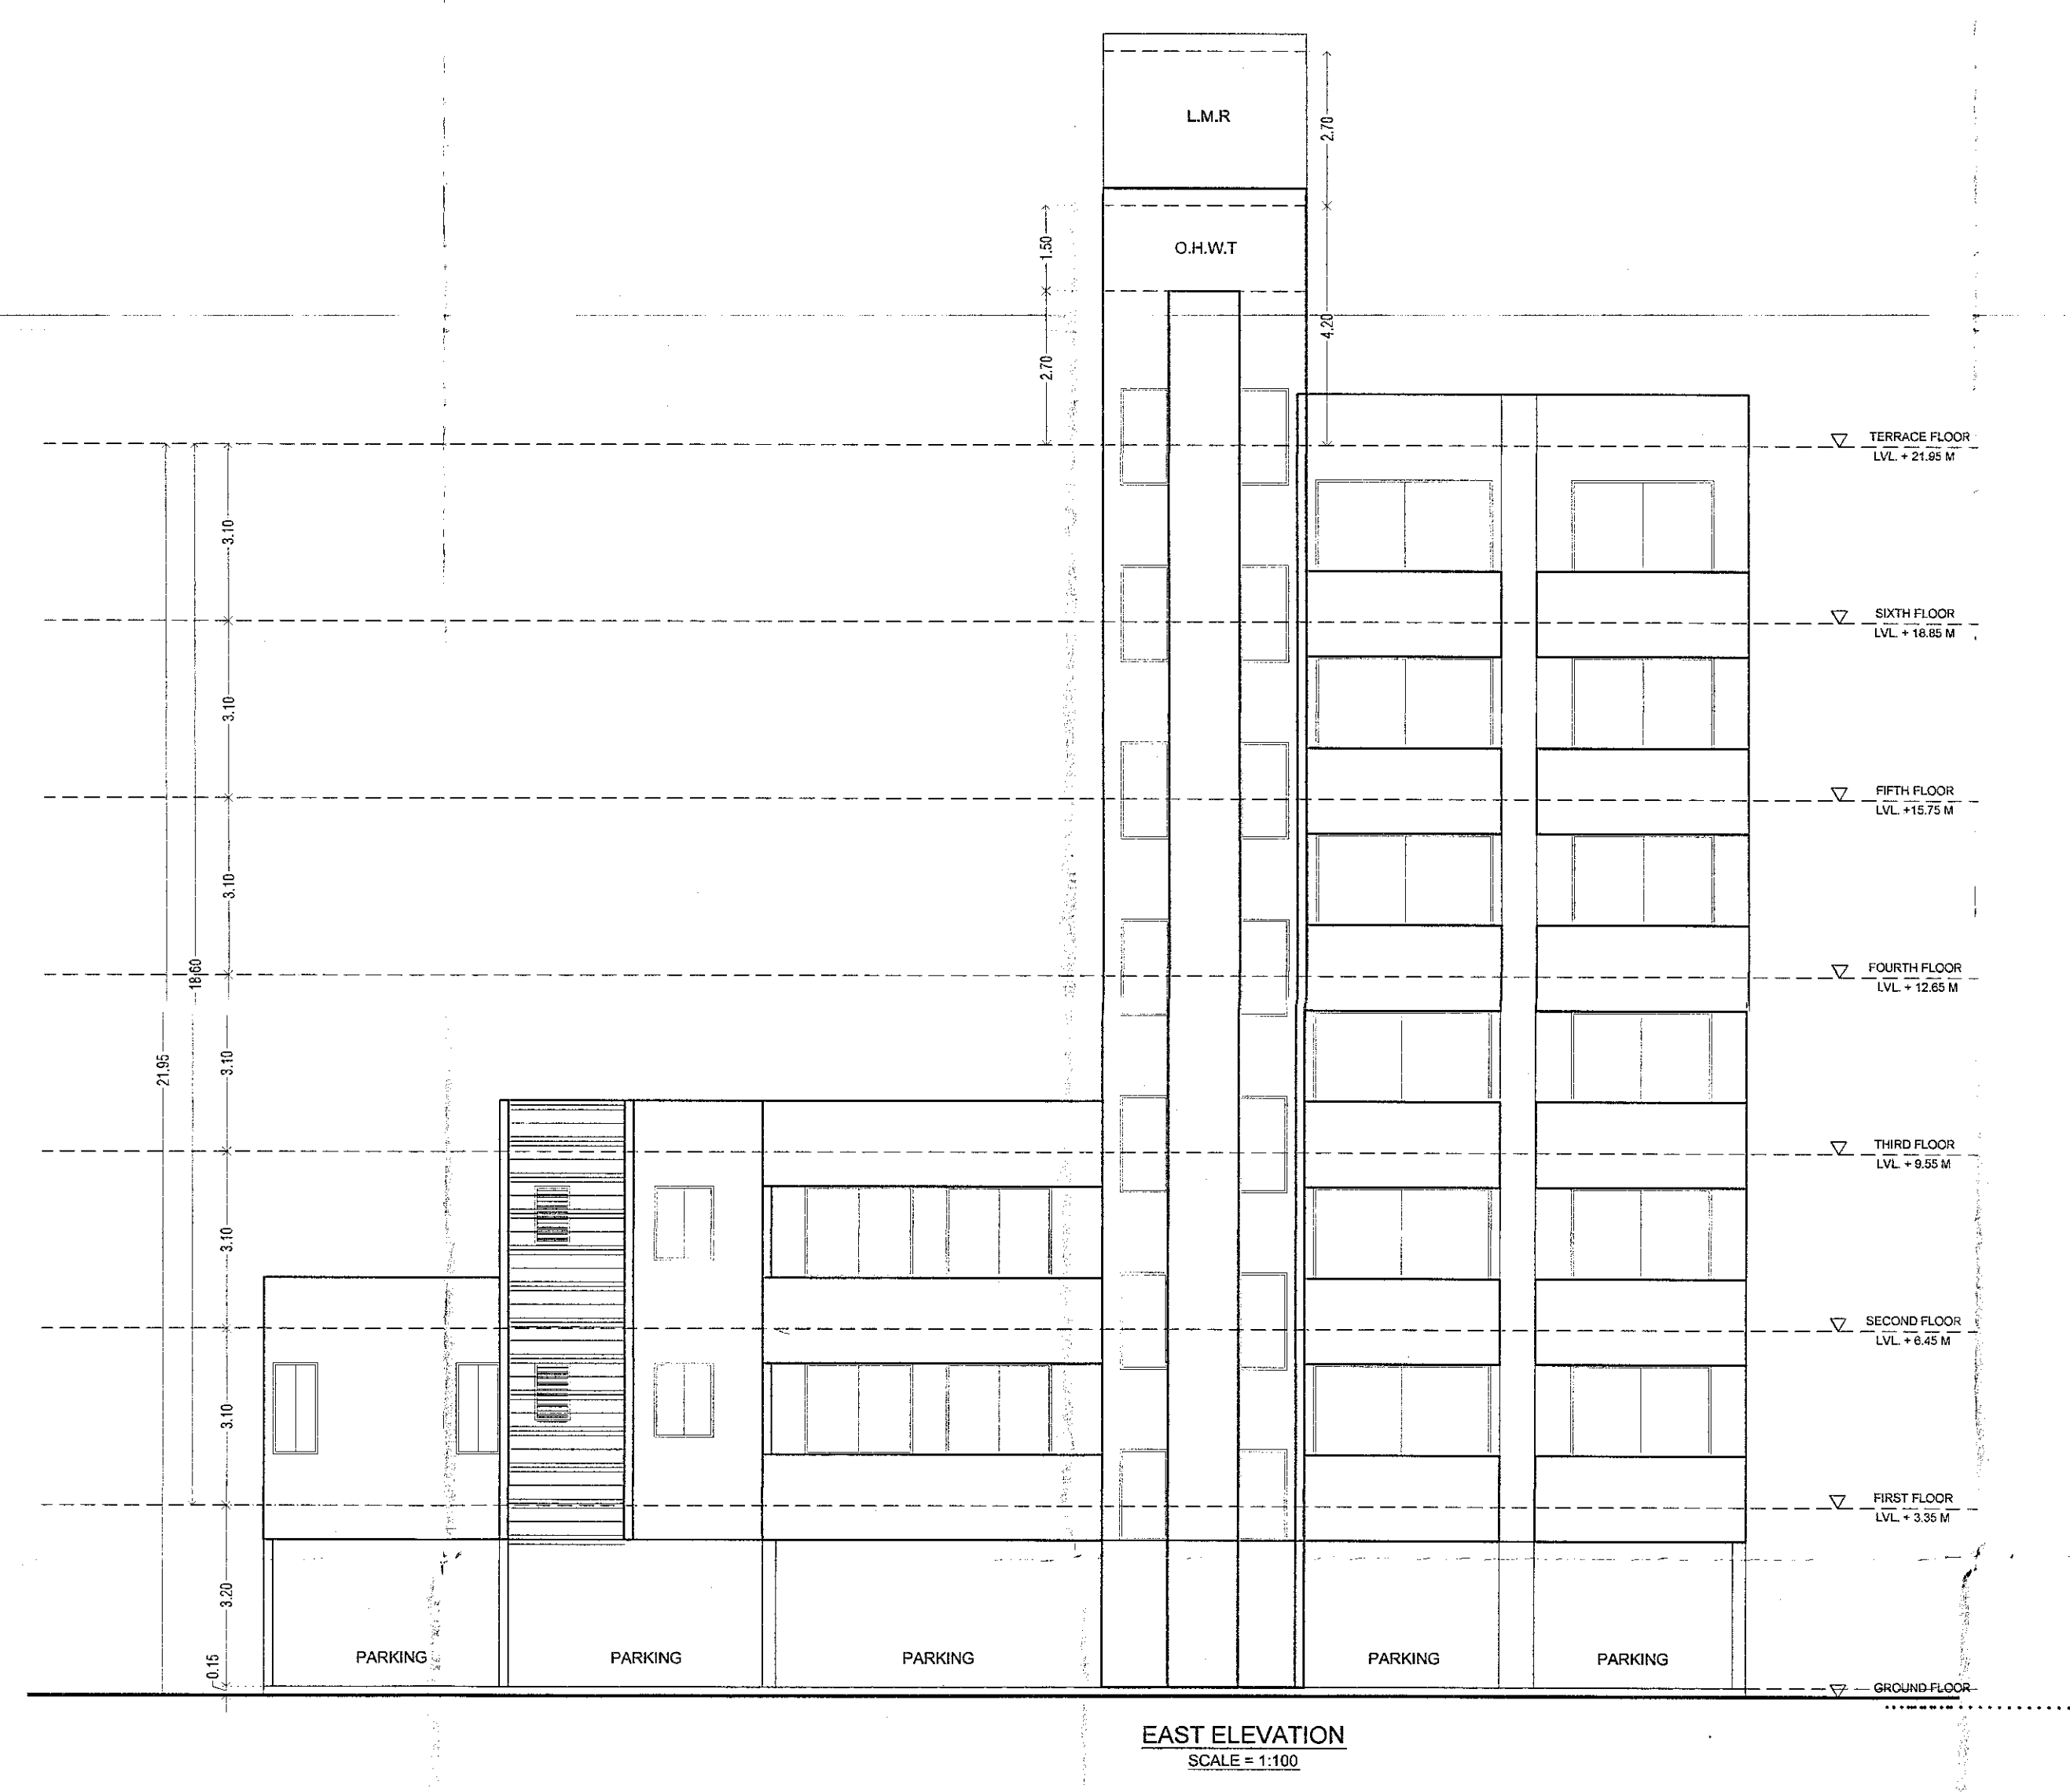


18/1/17

STAMP OF APPROVAL 2/2

नविन - विवासी दि-22/2/2019
APPROVED SUBJECT TO CONDITION
APPROVED UNDER COMMENCEMENT
CERTIFICATE NO. 18/1/17/18...
Inspector / Deputy Engineer
DING PERMISSION DEPT.
P.M.C.

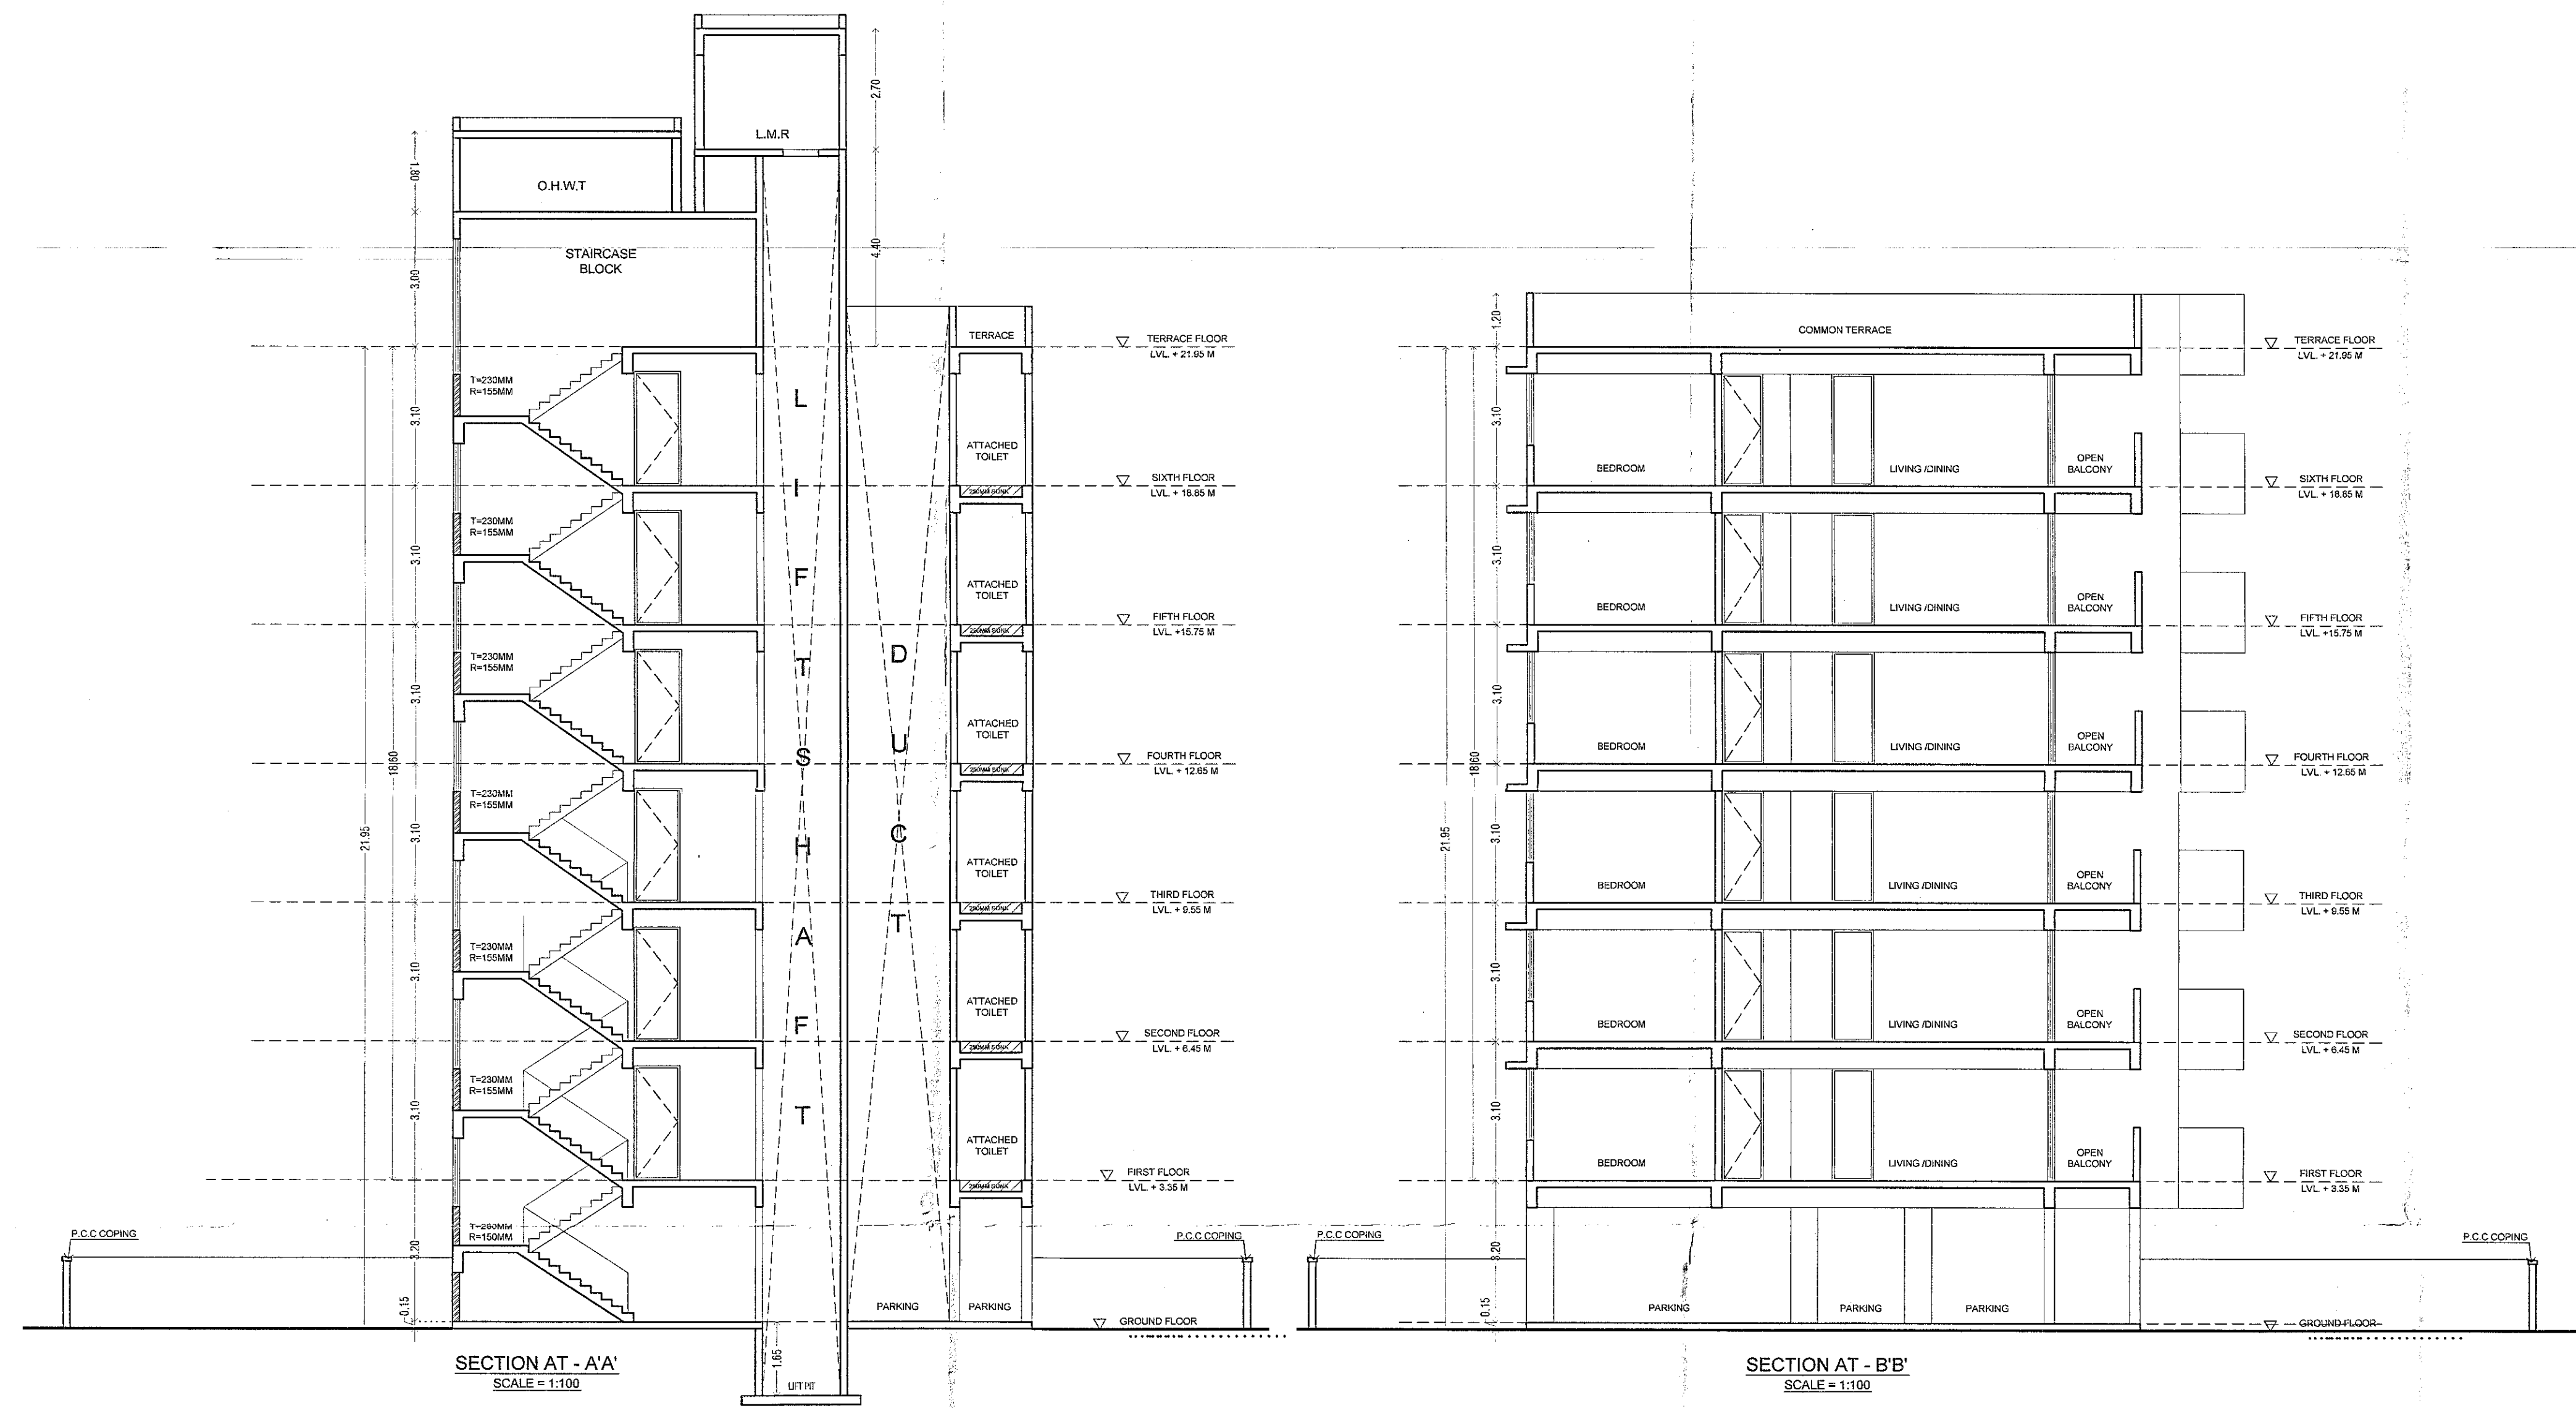


BALCONY CALCULATIONS FOR THIRD FLOOR



B1	3.65	X	1.42	5.20
B2	3.95	X	1.90	7.52
B3	1.22	X	2.90	3.54
TOTAL				16.26

AREA CALCULATION FOR 3RD, 4TH, 5TH & 6TH FLOOR

SR. NO.	NO.	DIMENSION	AREA sq.m
A	12.34	X	15.82
			195.22
LIFT DEDUCTIONS			
L1	1.80	X	1.70
			3.06
STAIRCASE DEDUCTIONS			
ST1	3.20	X	6.52
			20.86
STANDARD DEDUCTIONS			
D1	1.22	X	8.61
D2	3.95	X	2.27
D3	3.51	X	3.03
D4	0.53	X	1.70
D5	0.95	X	1.62
D6	2.44	X	2.25
D7	0.75	X	4.11
D8	1.22	X	5.87
			7.16
TOTAL			
			45.92
BALCONY DEDUCTIONS			
B1	3.65	X	1.42
B2	3.95	X	1.90
B3	1.22	X	2.90
			3.54
TOTAL			
			16.26
TOTAL BALU AREA ON 3RD 4TH 5TH 6TH FLOOR			
			195.22-86.10=
			109.12

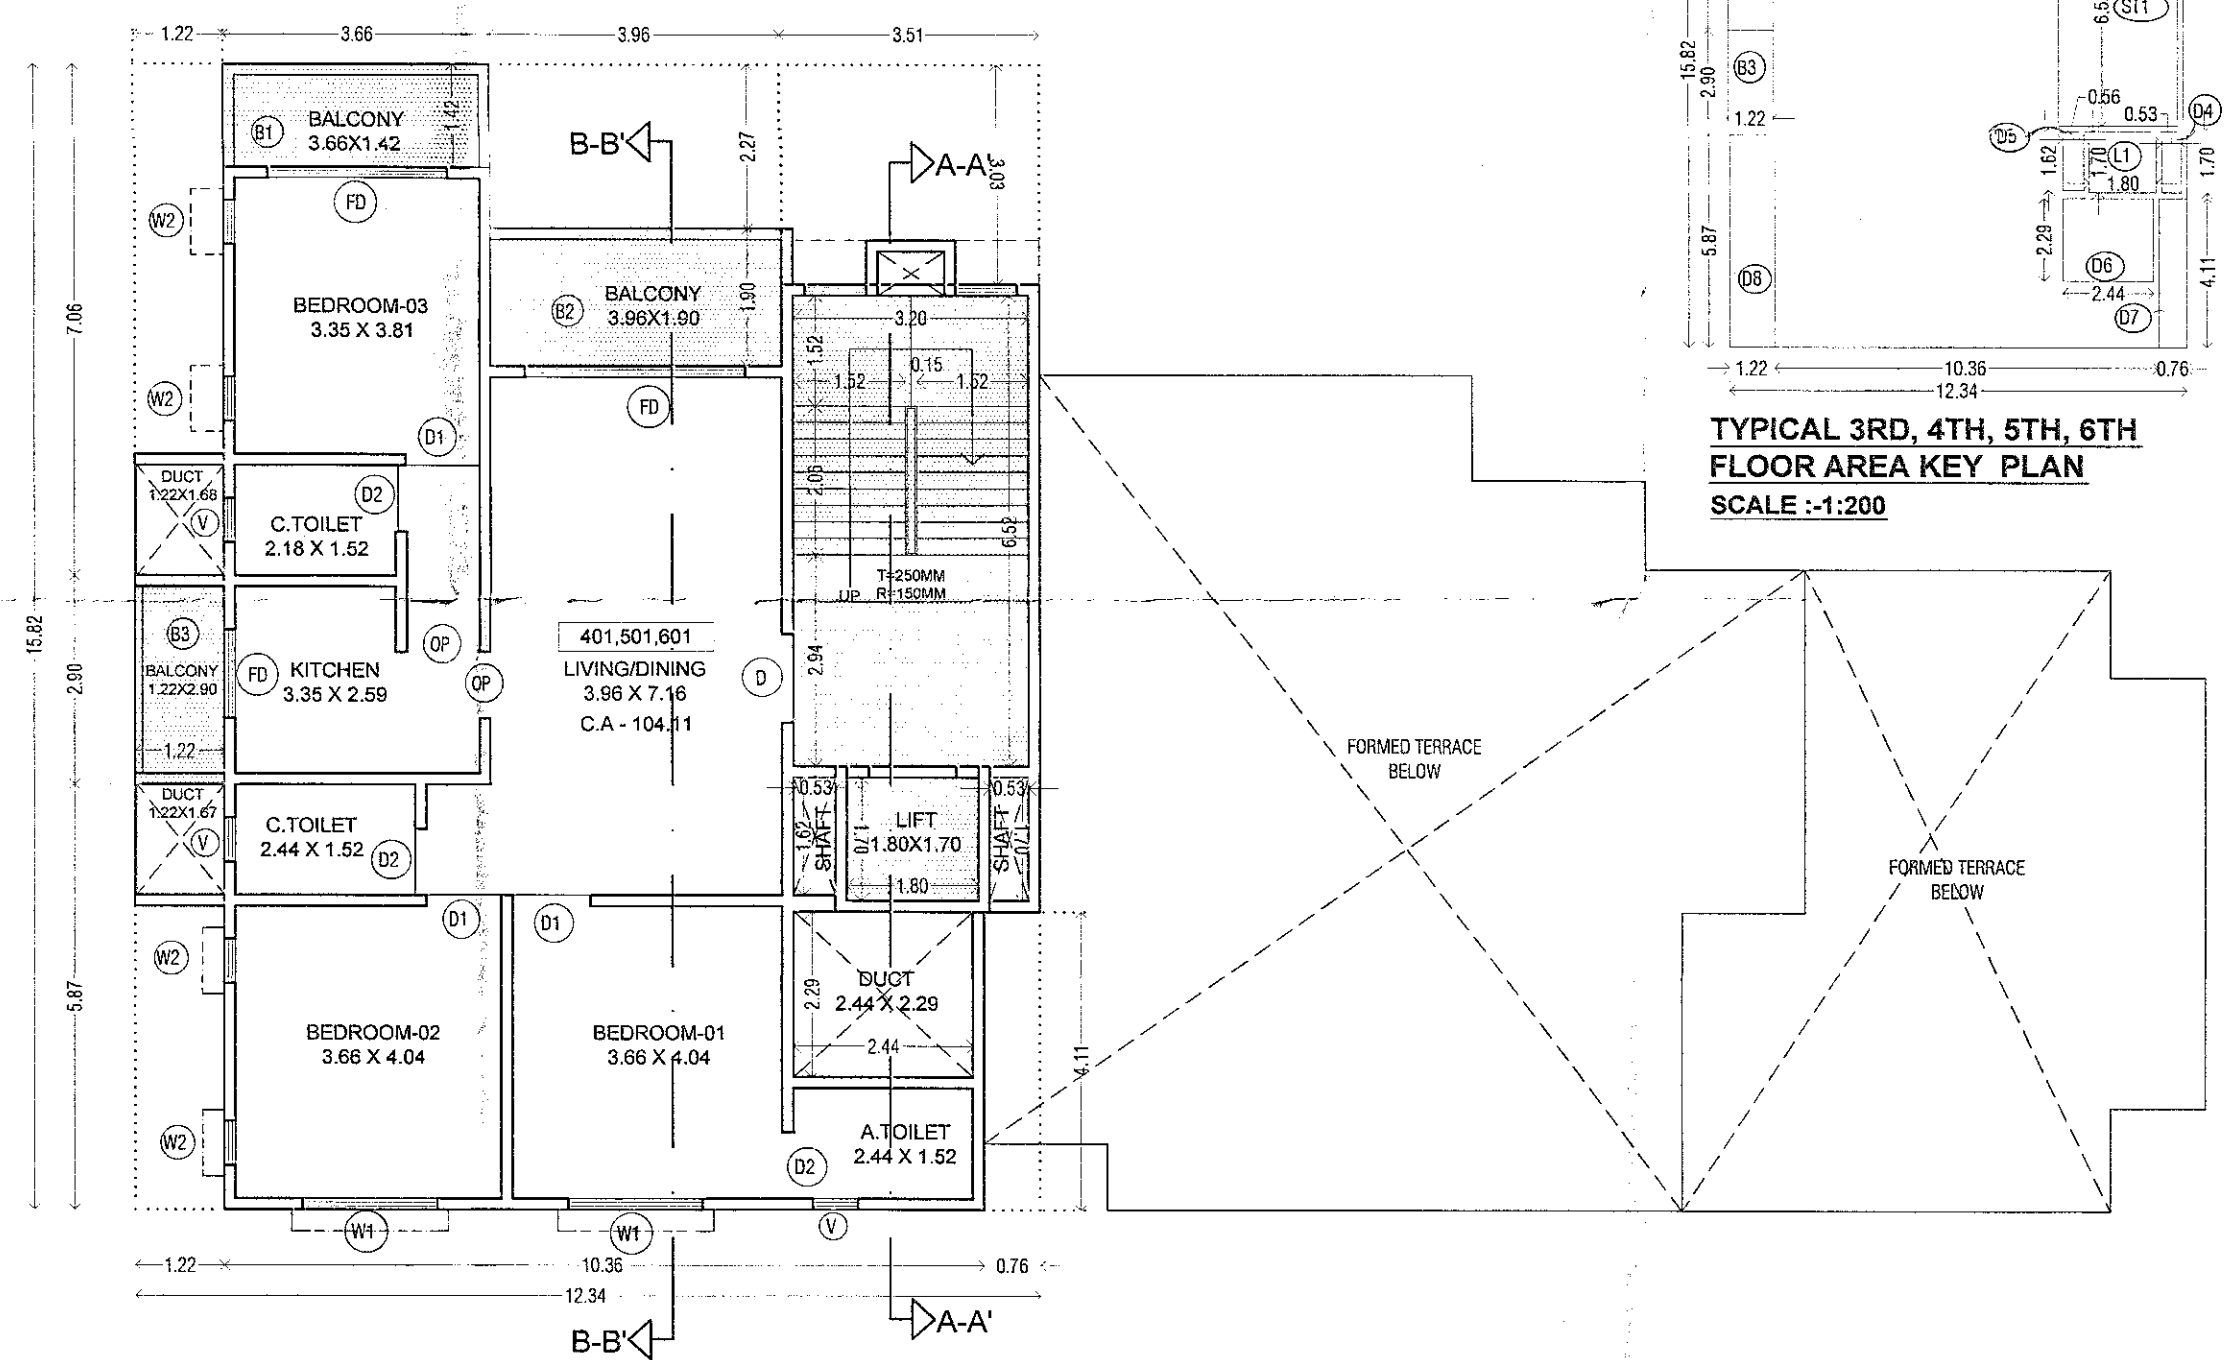

TYPICAL 4TH, 5TH, 6TH FLOOR PLAN SCALE = 1:100

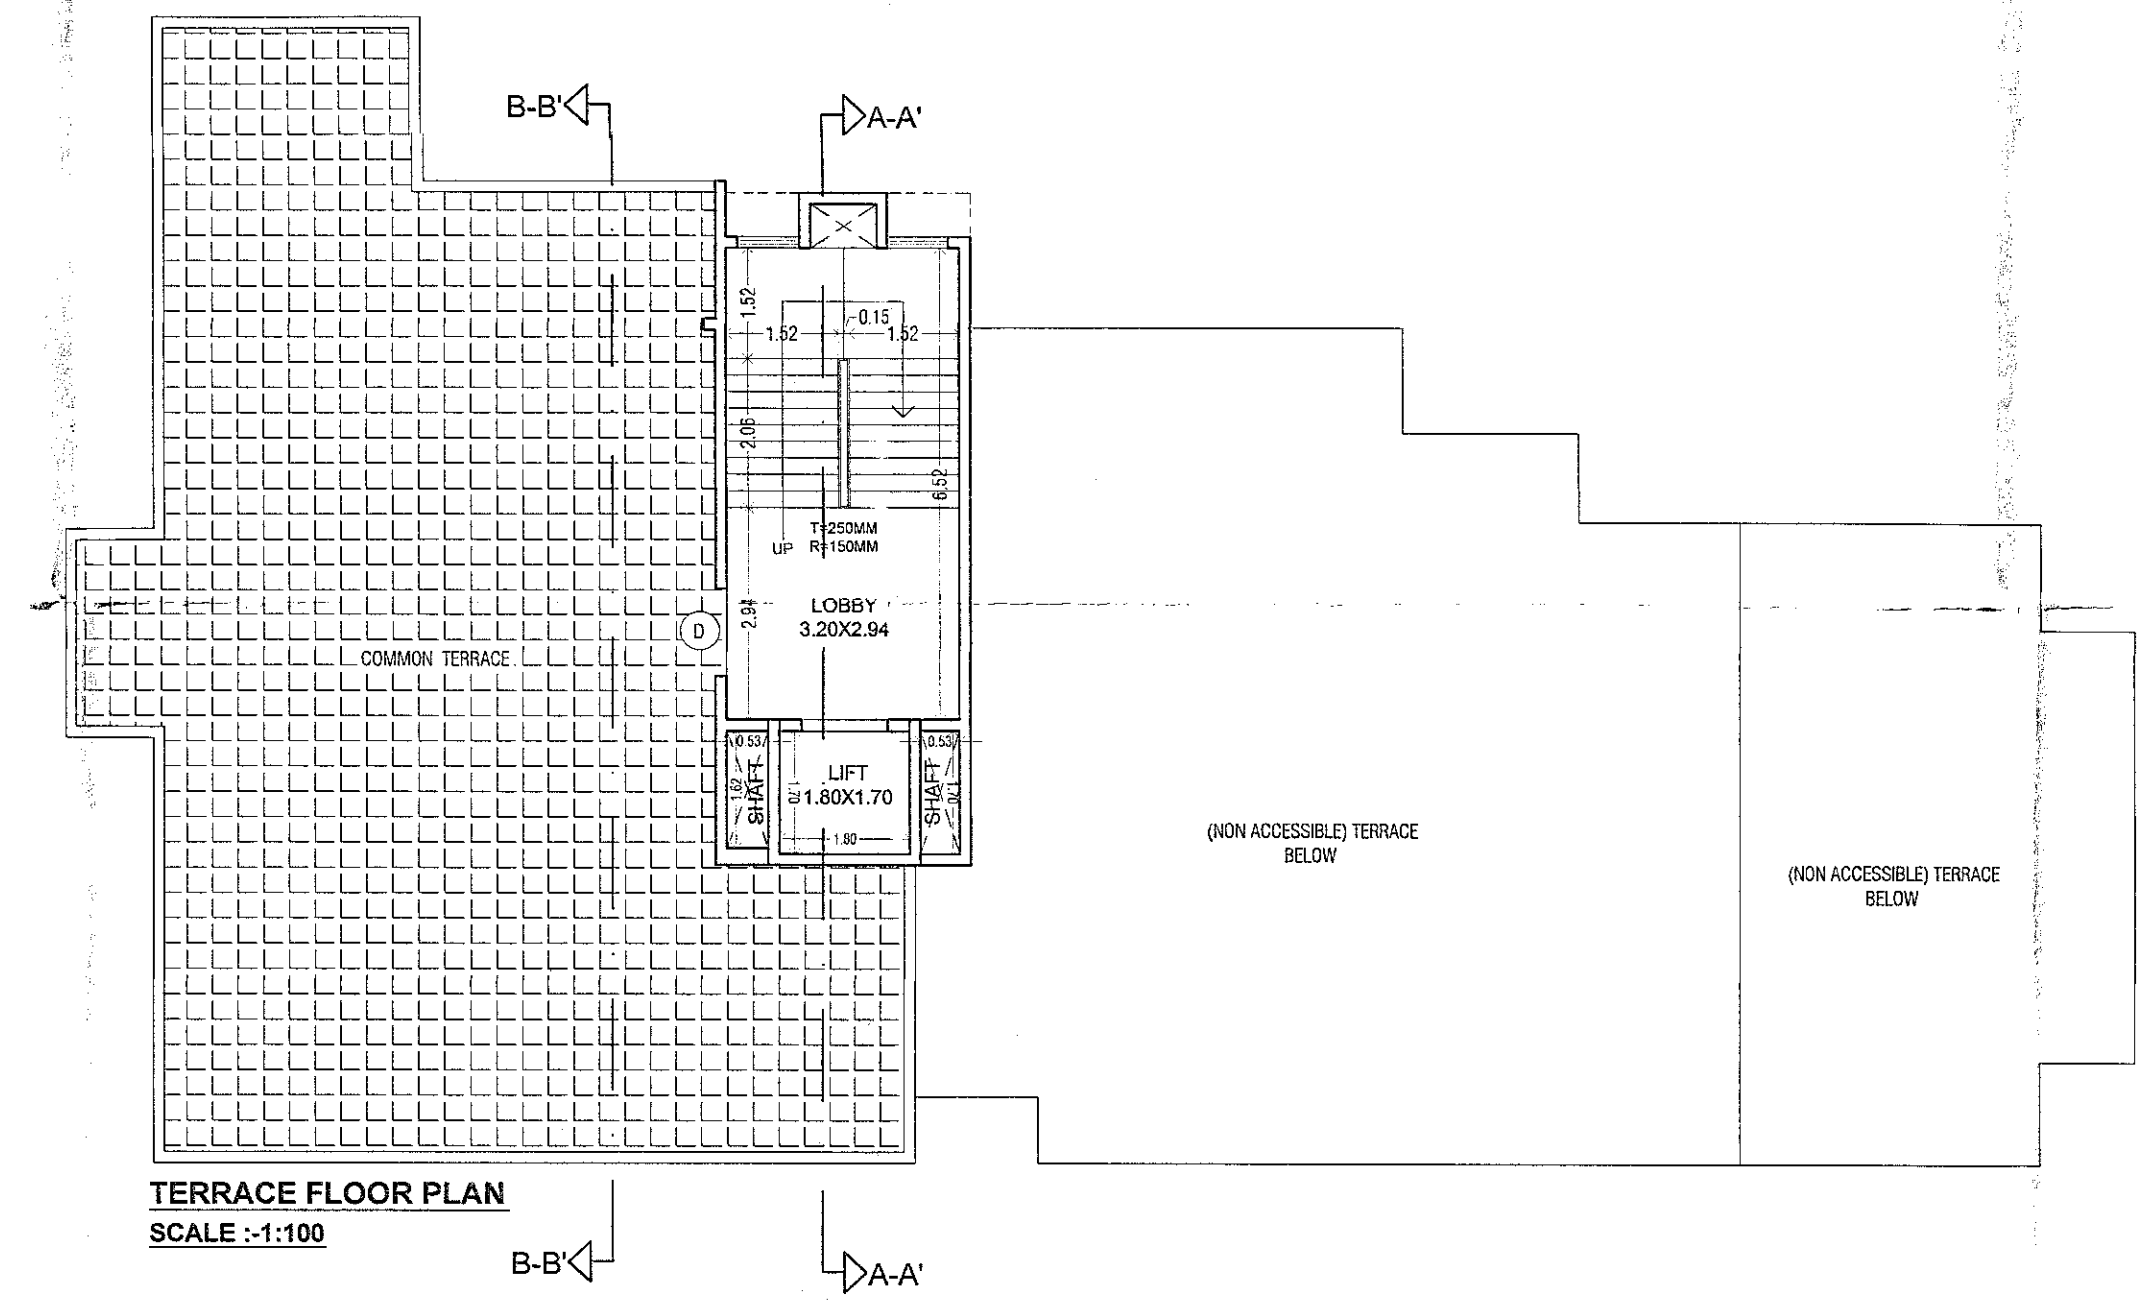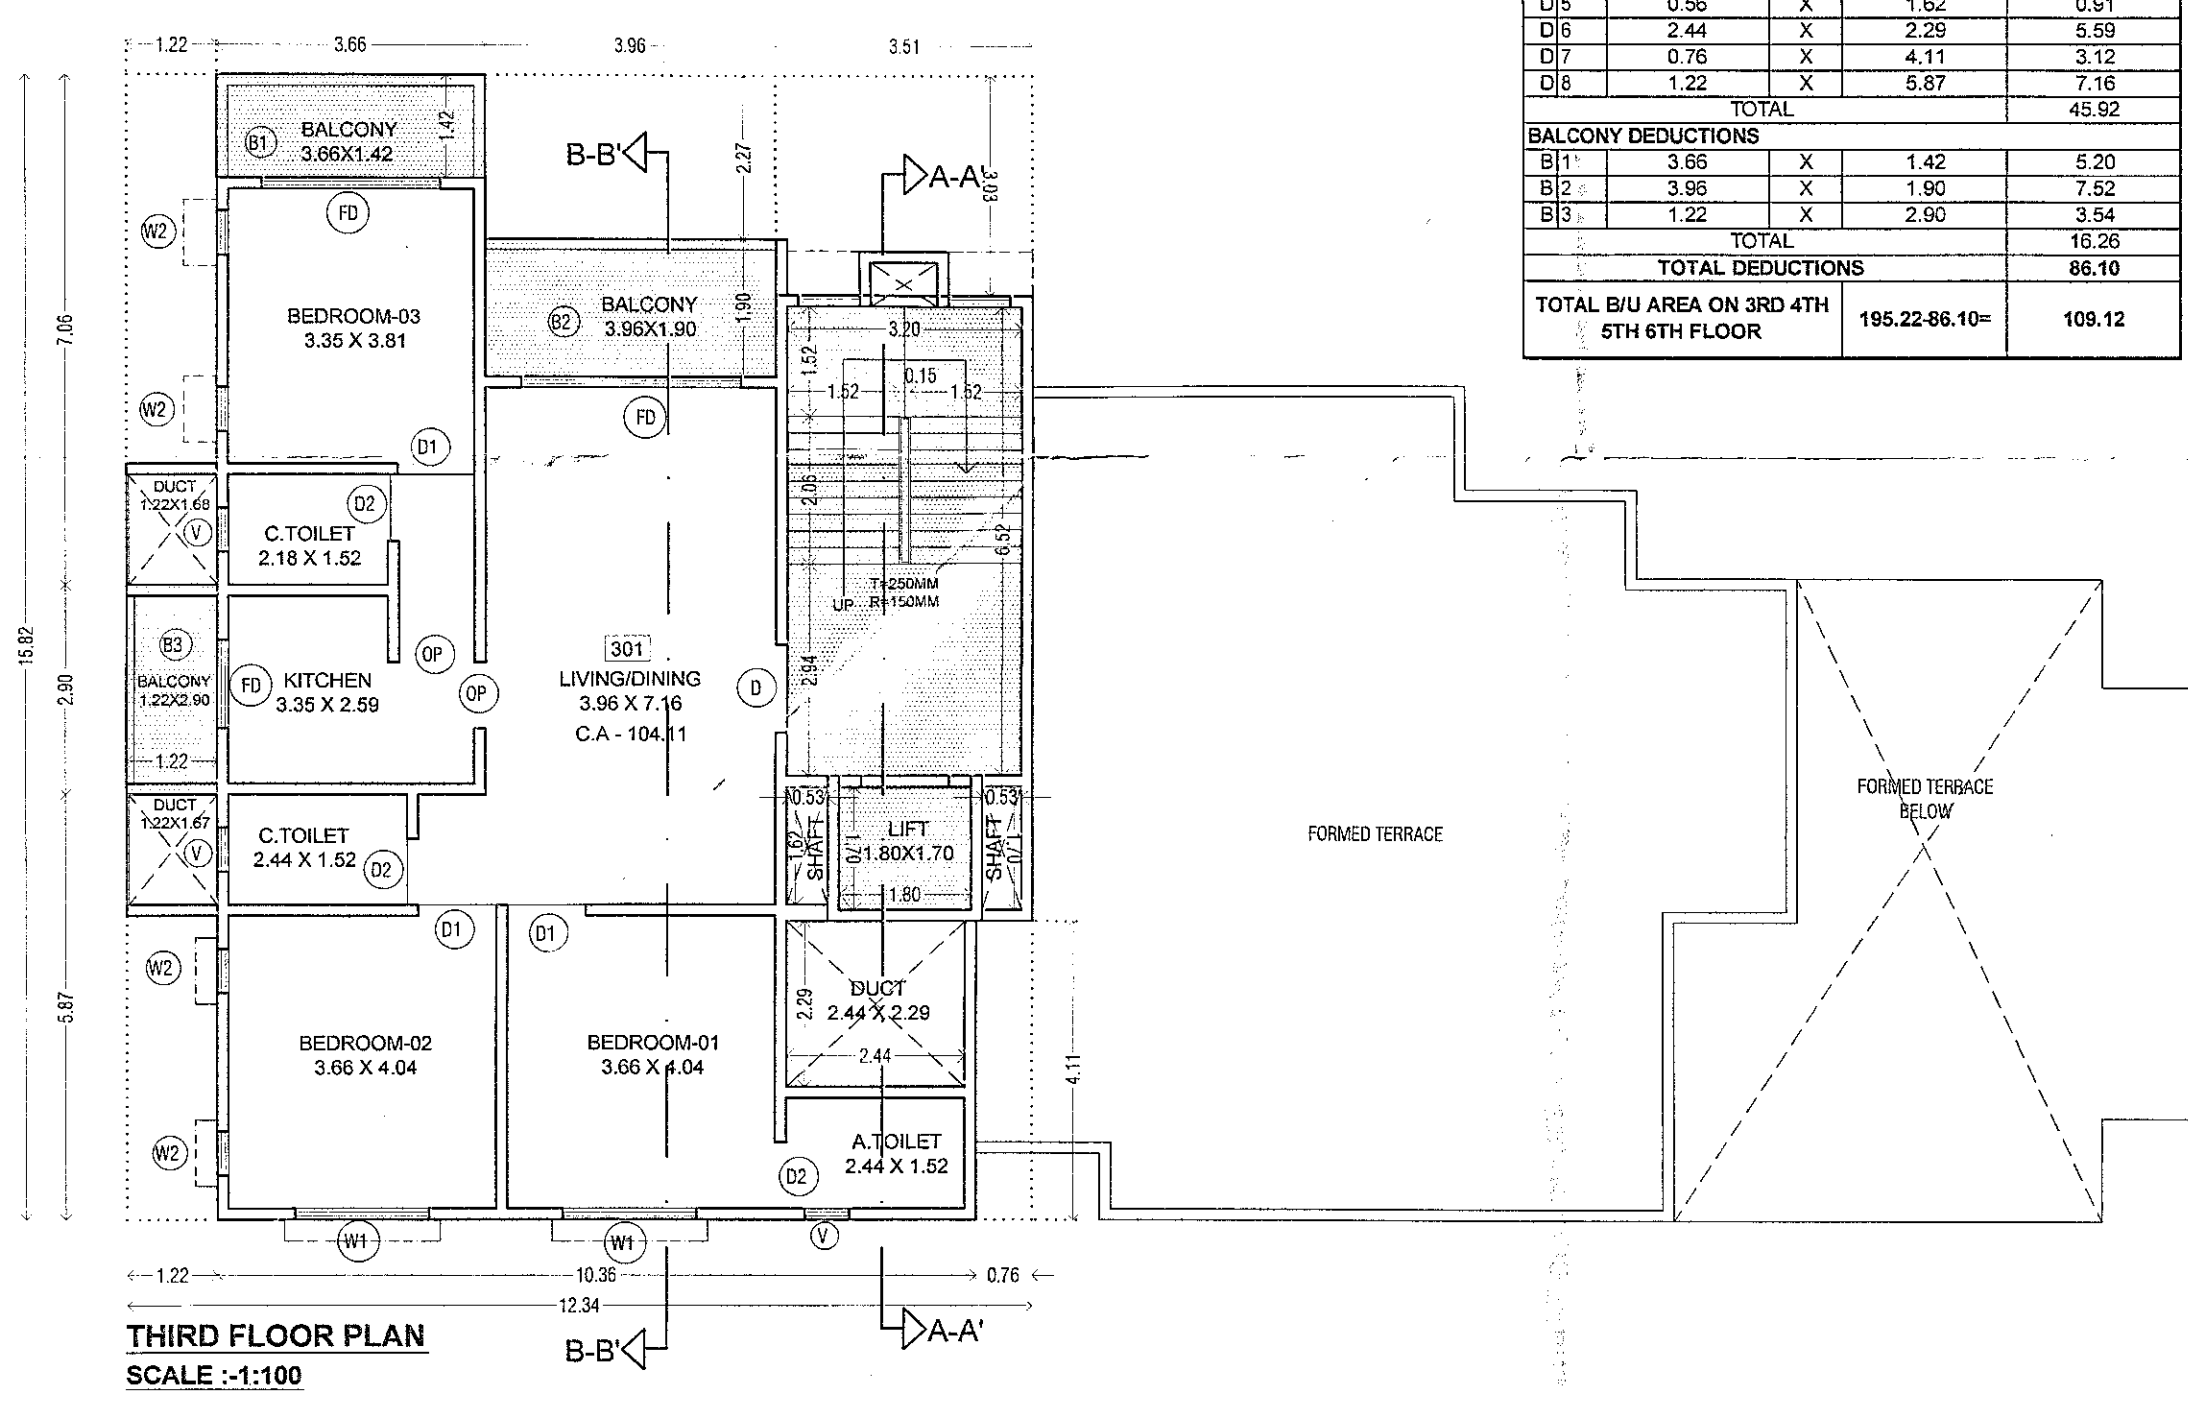

K DESCRIPTION OF PROPOSAL
PROPOSED RESIDENTIAL BUILDING FOR
TRINETRA ENTERPRISE THRO. MR. YUVRAJ ATUL BHAGAT & OTHERS
SR. NO. 1842, CTS NO. 10246, PLOT NO. 624-6246, GATE NO. TALUKA - HAVELI DIST PUNE

L NAME ADDRESS AND SIGNATURE OF OWNER
TRINETRA ENTERPRISE THRO.
MR. YUVRAJ ATUL BHAGAT & OTHERS
191, MG ROAD, PUNE - 01

M CERTIFICATE OF AREA
CERTIFIED THAT THE PLOT UNDER REFERENCE WAS SURVEYED
ON 02/05/10 AND THE DIMENSION OF SIDE ETC. OF PLOT STATED ON PLAN
ARE AS MEASURED ON SITE AND AREA SO WORKED OUT TALLIES WITH THE
AREA STATED IN THE DOCUMENT OF OWNERSHIP / T.P. SCHEME RECORD /
LAND RECORDS DEPT. / CITY SURVEY RECORDS.

N NORTH
NAME, ADDRESS AND SIGNATURE OF ARCHITECT
GROUP CONSULTANTS
*NOTY HEIGHT - 2nd FLOOR, 722, BUDHAWAR PETH,
NEAR AJANTA BUS, PUNE-411002. PUNE-411002
CELL: 9822442332

SCALE 1:100 DATE 18.02.2019 DRN. BY SUHAS CHK. BY SACHIN JOB NO. 634-01