



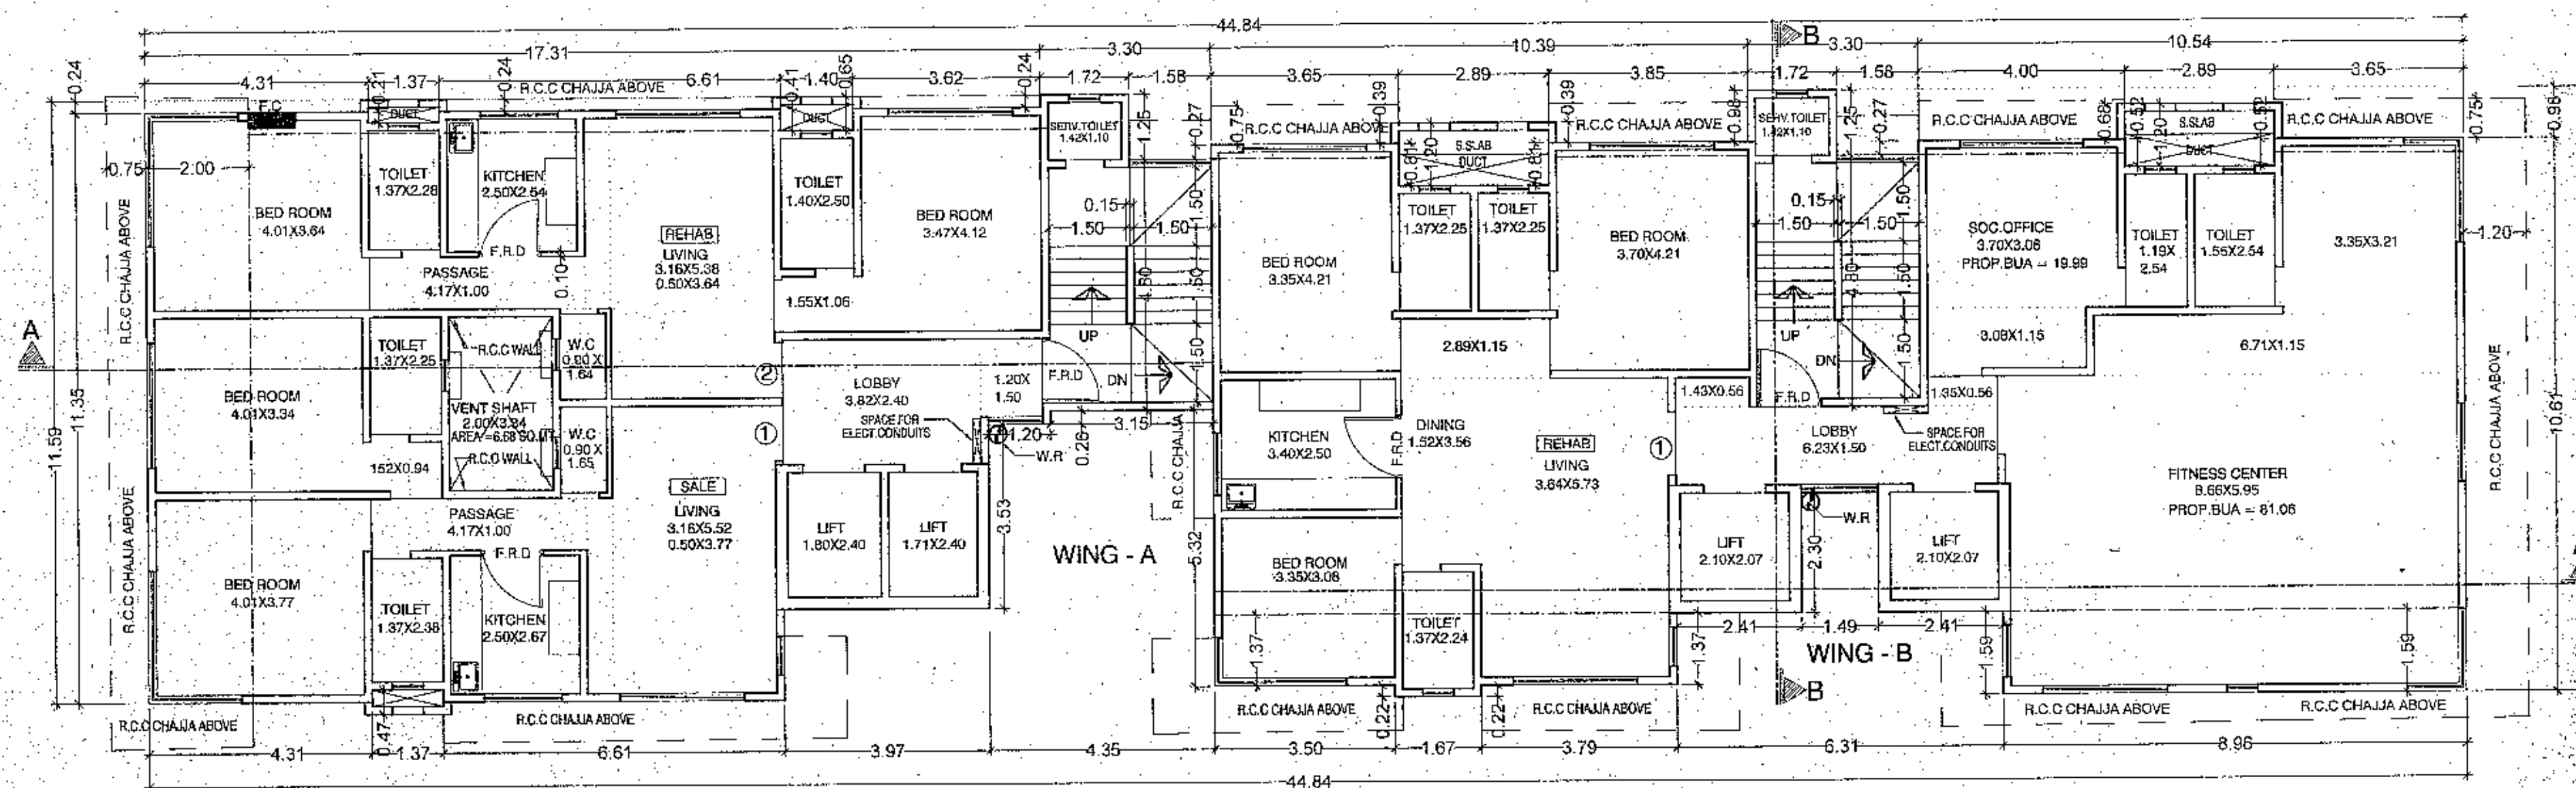


FIRST FLOOR PLAN

SCALE: 1:100

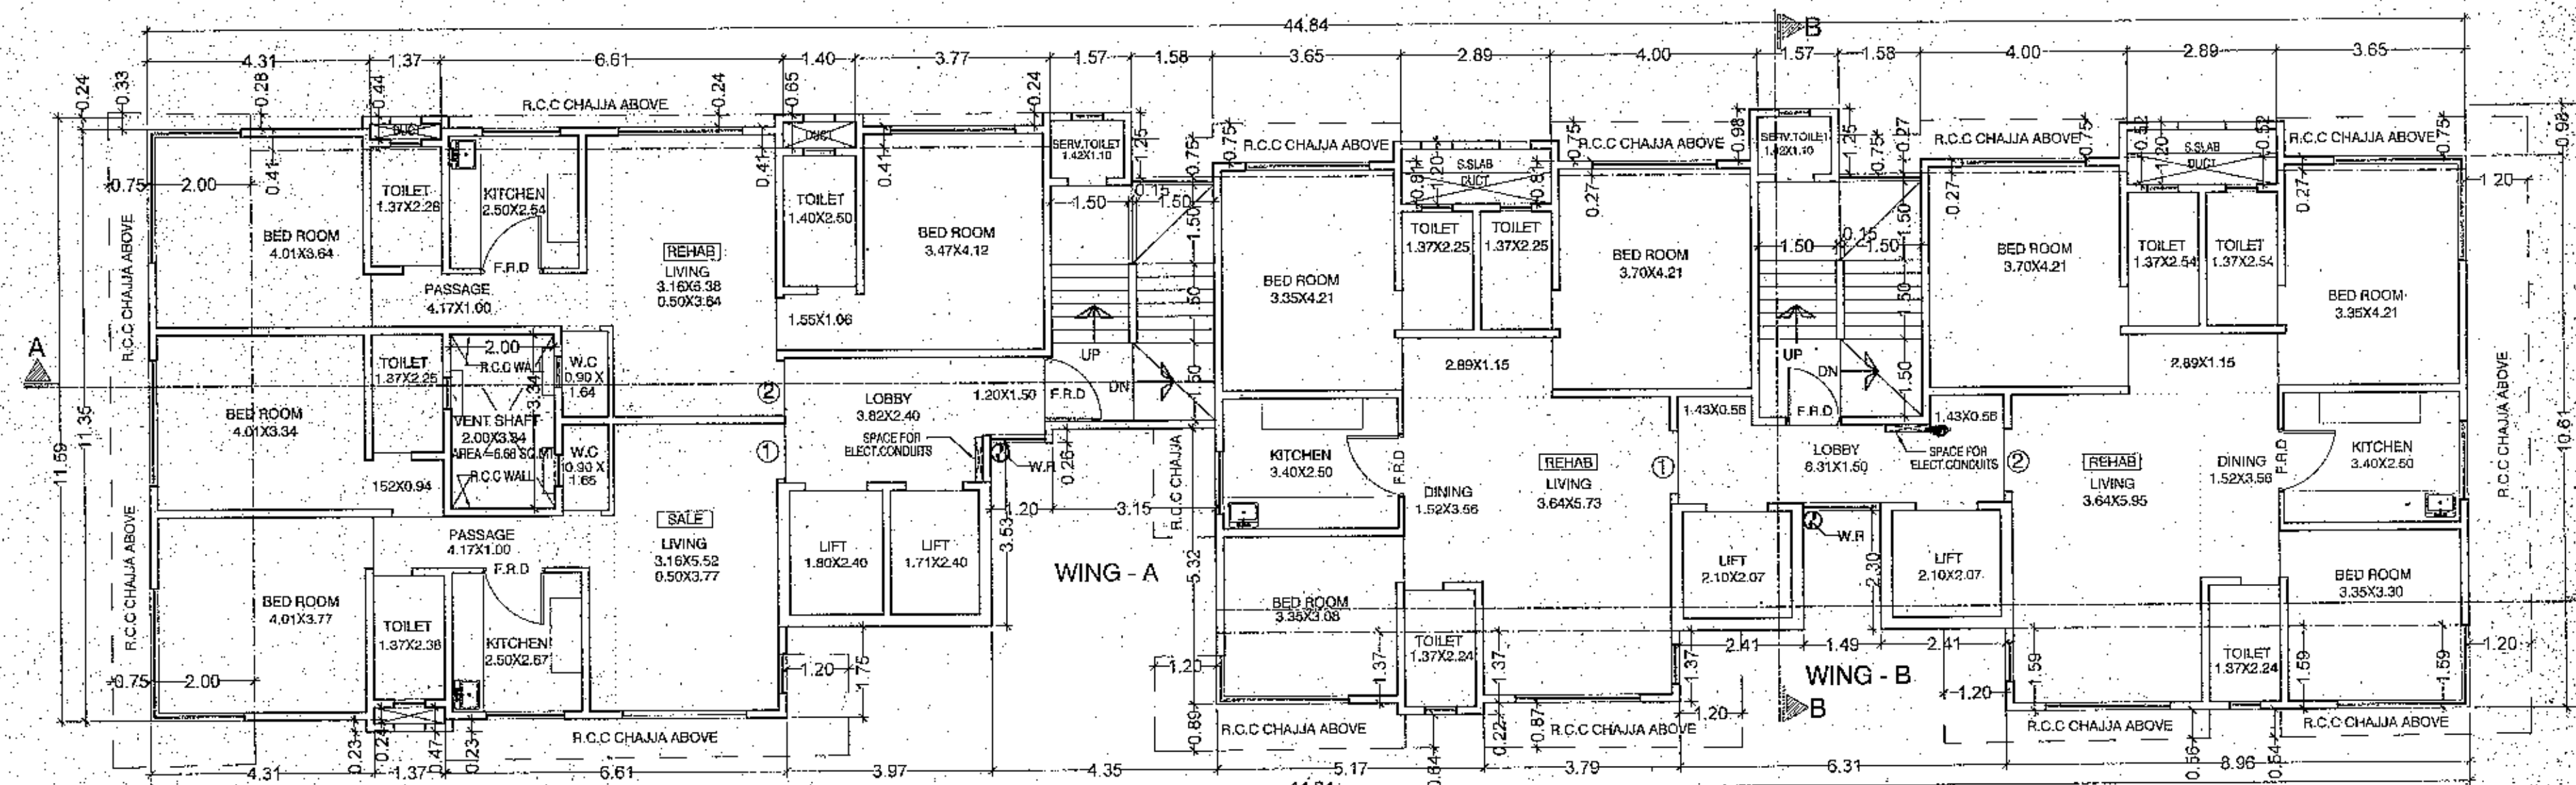

2ND FLOOR PLAN

SCALE: 1:100

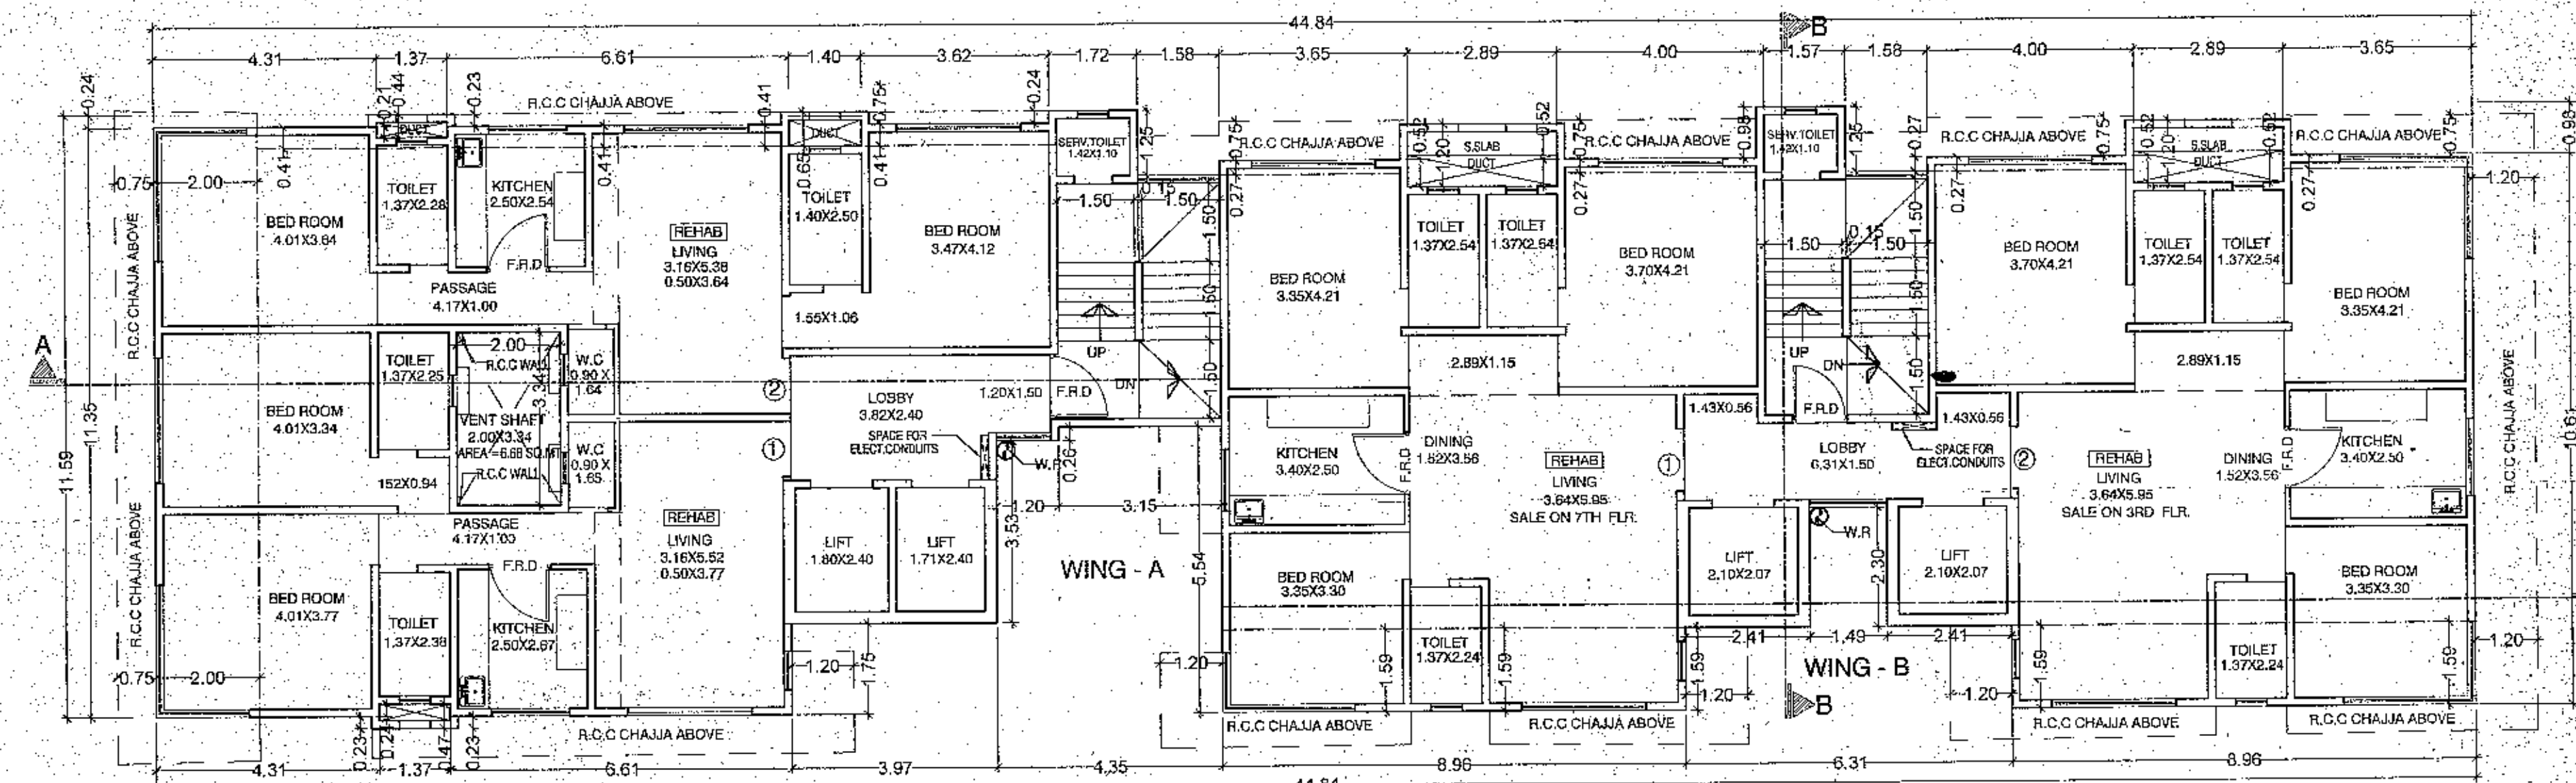

3RD TO 7TH FLOOR PLAN

SCALE: 1:100

BUILT UP AREA STATEMENT

FLOOR	AREA IN SQ.MT
STILT	0.04
1ST FLOOR	253.50
2ND FLOOR	354.55
3RD FLOOR	356.99
4TH FLOOR	356.99
5TH FLOOR	356.99
6TH FLOOR	356.99
7TH FLOOR	356.99
8TH FLOOR	357.00
9TH FLOOR	366.73
10TH FLOOR	368.52
11TH FLOOR	368.73
12TH FLOOR	368.52
13TH FLOOR	368.73
TOTAL	4593.27

DEVELOPER

M/S ZEE INFRA- PROJECTS PVT.LTD.

SAHYADRI CO-OPERATIVE HOUSING SOCIETY LTD.

PROPOSED REDEVELOPMENT ON C.T.S NO.643,TPS VI,FP NO 21,
LALLUBHAI PARK ROAD NO -2, ANDHERI (W), MUMBAI-400 058

DATE

09/06/17



DRAVIN KANEKAR
G.D. ARCH., F.I.I.A.

ARCHITECT, INTERIOR DESIGNER & REGD. VALUER
SIMRAN, JUNCTION OF VEER BAJIPRABHU
DESHPANDE RD AND TEJAPAL SCHEME RD, NO.4,
VILEPARLE (E), MUMBAI 400057
TELE PHONE NO: 022-26830071