



PLOT AREA DIAGRAM
SCALE: 1:500

PLOT AREA CALCULATION

NO.	DESCRIPTION	AREA (SQ. FT.)
1	AREA OF PLOT	276.00
2	AREA OF ROAD	14.80
3	AREA OF VERGE	18.75
4	AREA OF PLANT	0.80
5	AREA OF TOTAL	210.00

 

SECTION THROUGH
COMPOUND WALL
SCALE: 1:10

 

LOS AREA CALCULATION
SCALE: 1:500

NO.	DESCRIPTION	AREA (SQ. FT.)
1	AREA OF PLOT	276.00
2	AREA OF ROAD	14.80
3	AREA OF VERGE	18.75
4	AREA OF PLANT	0.80
5	AREA OF TOTAL	210.00

PLINTH AREA CALCULATION


NO.	DESCRIPTION	AREA (SQ. FT.)
1	AREA OF PLOT	276.00
2	AREA OF ROAD	14.80
3	AREA OF VERGE	18.75
4	AREA OF PLANT	0.80
5	AREA OF TOTAL	210.00



SECTION = 1-1'
SCALE: 1:10




LOCATION PLAN
SCALE: 1:4000
DP SHEET NO. - WS 48

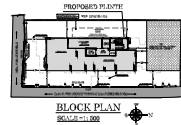

BLOCK PLAN
SCALE: 1:1000

PLINTH FLOOR BUILT UP AREA DIAGRAM
SCALE: 1:100

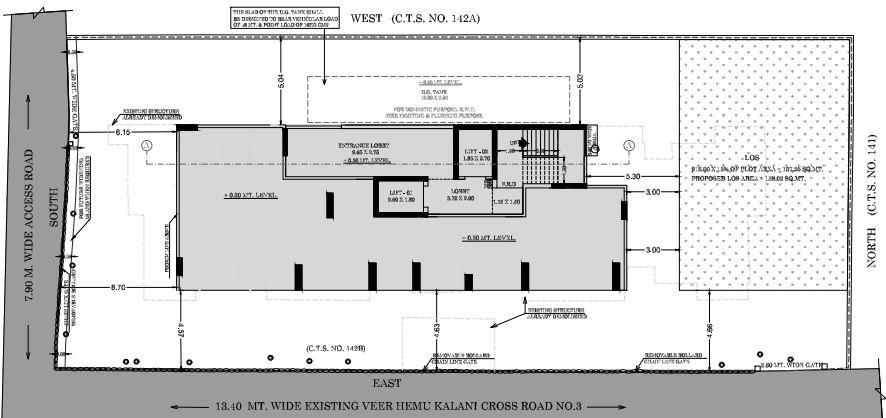

PLINTH FLOOR PLAN
SCALE: 1:100

CONTENTS OF THE SHEET

NO.	DESCRIPTION	AREA (SQ. FT.)
1	AREA OF PLOT	276.00
2	AREA OF ROAD	14.80
3	AREA OF VERGE	18.75
4	AREA OF PLANT	0.80
5	AREA OF TOTAL	210.00

NO.	DESCRIPTION	AREA (SQ. FT.)
1	AREA OF PLOT	276.00
2	AREA OF ROAD	14.80
3	AREA OF VERGE	18.75
4	AREA OF PLANT	0.80
5	AREA OF TOTAL	210.00