

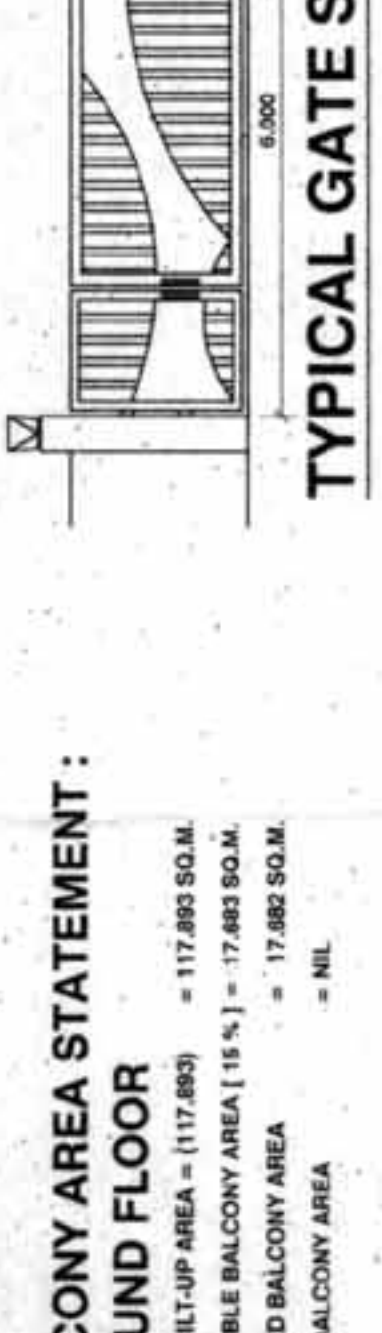
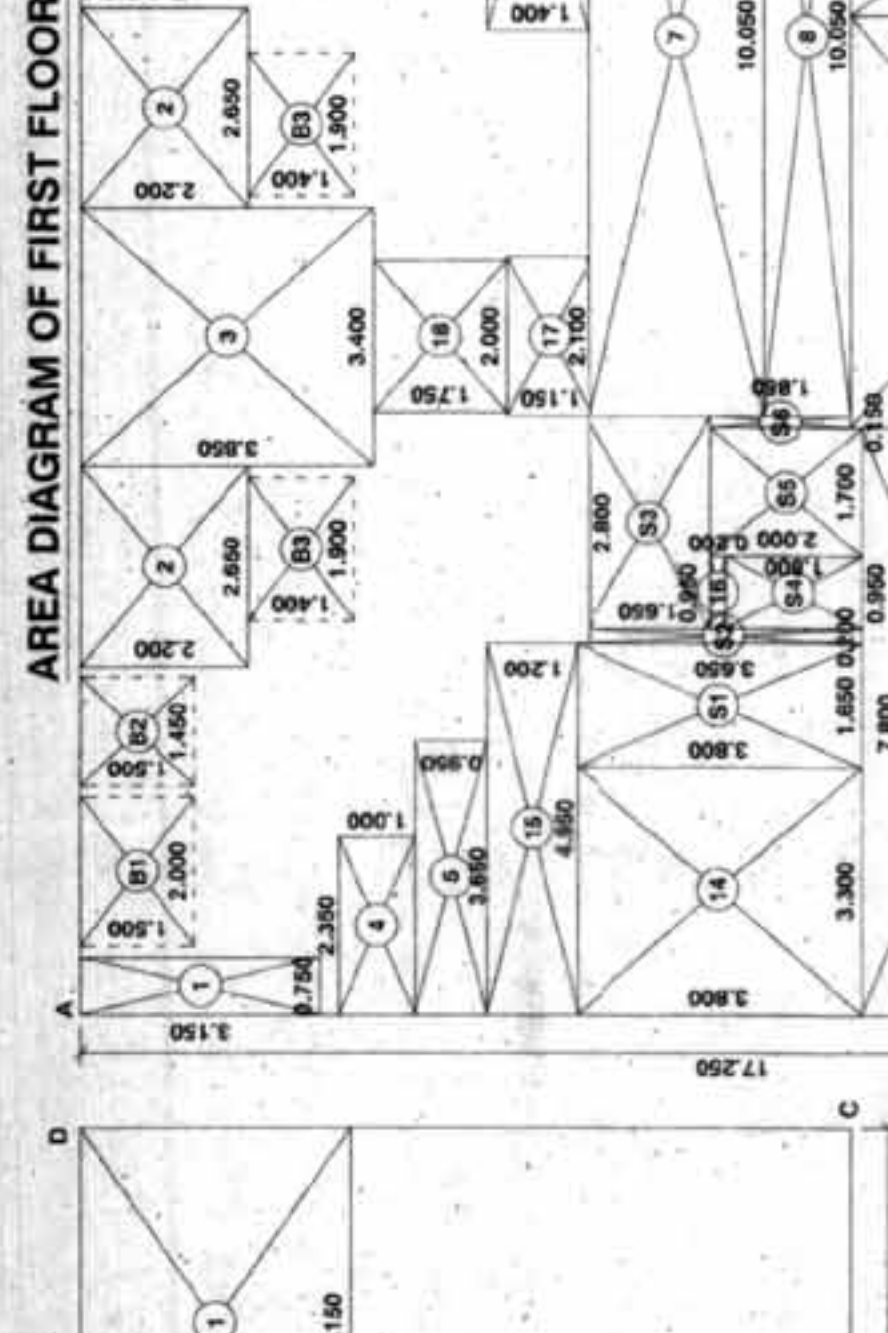
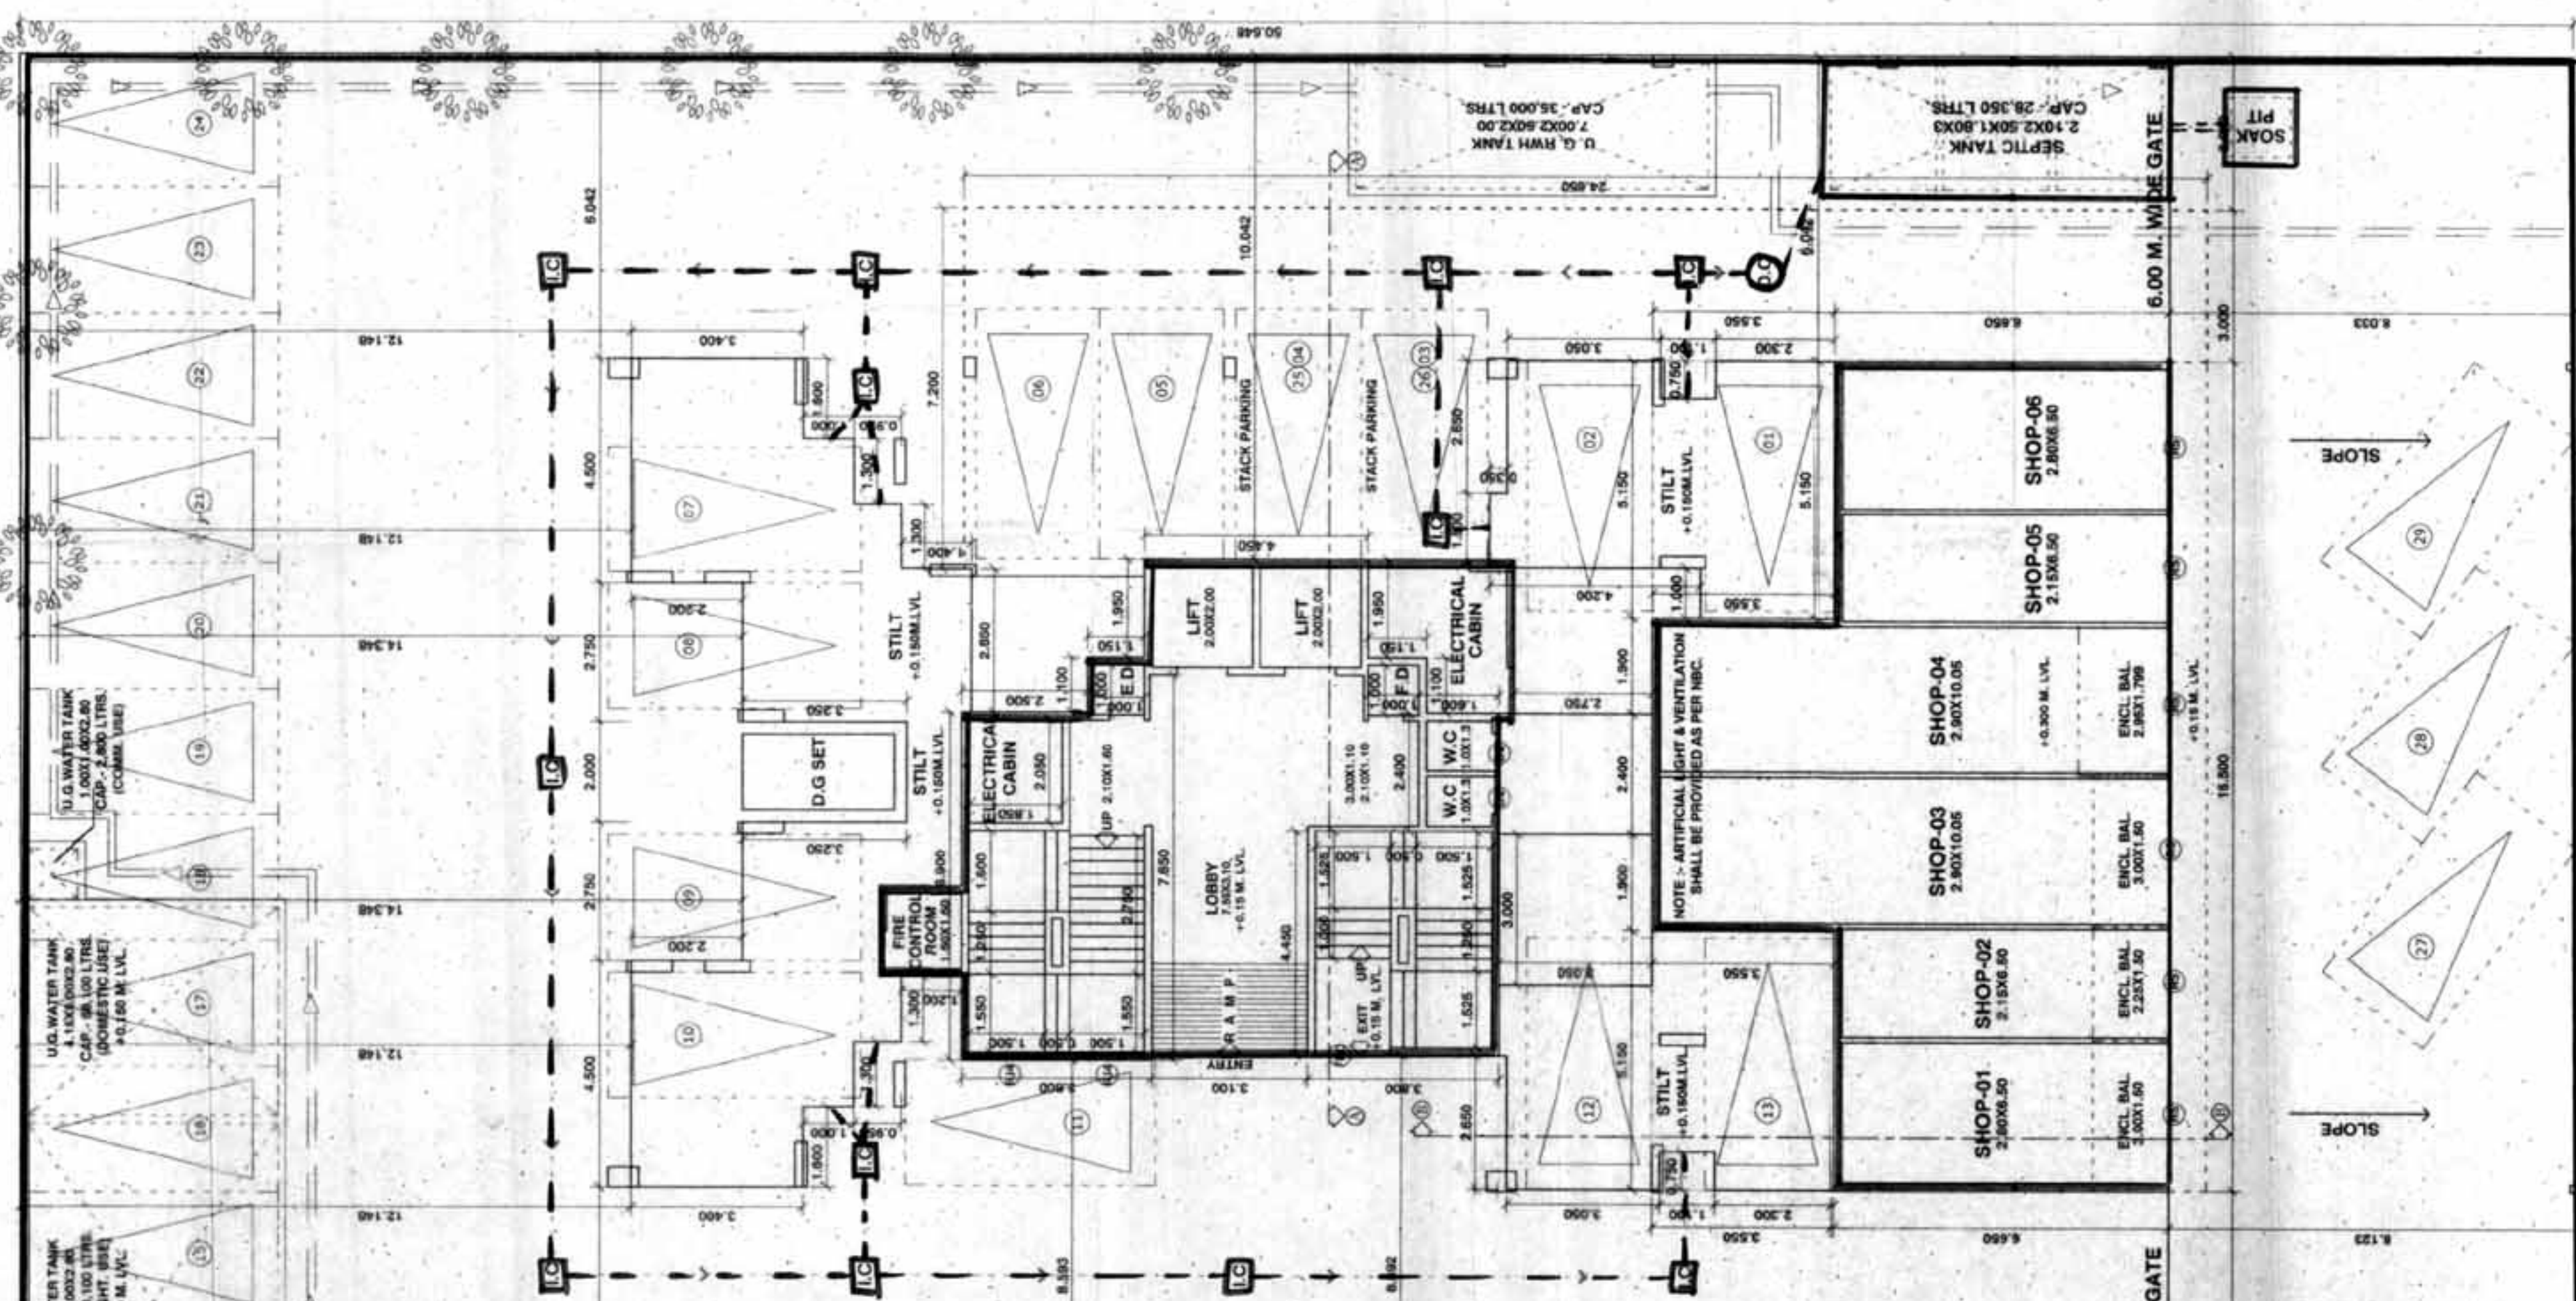
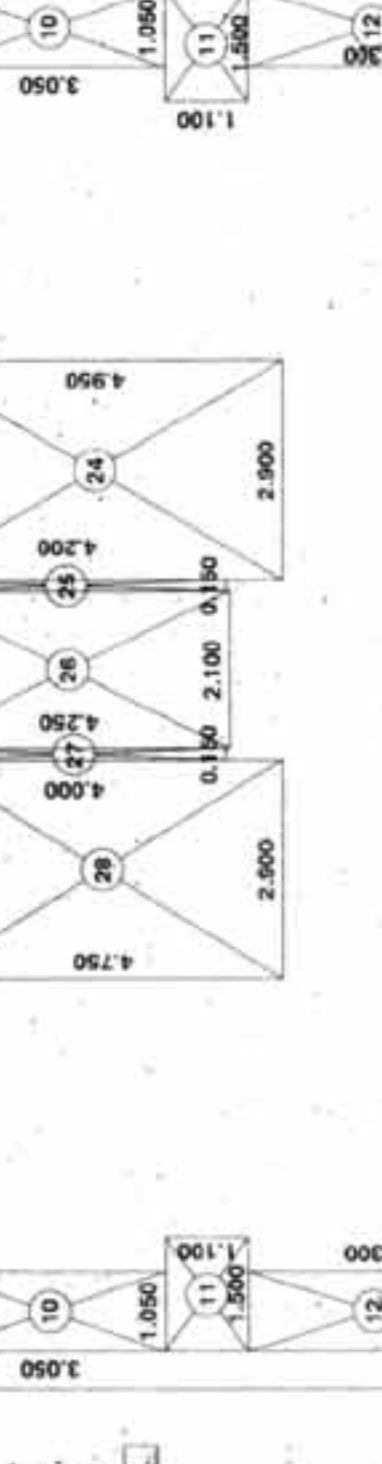
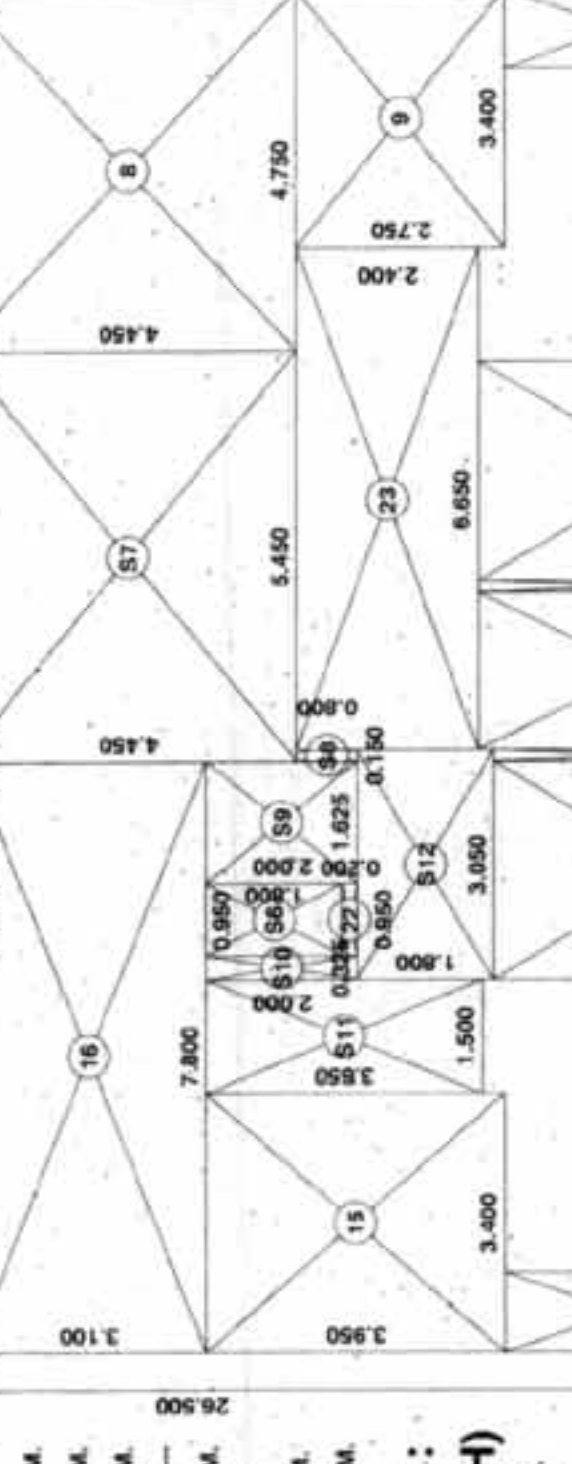
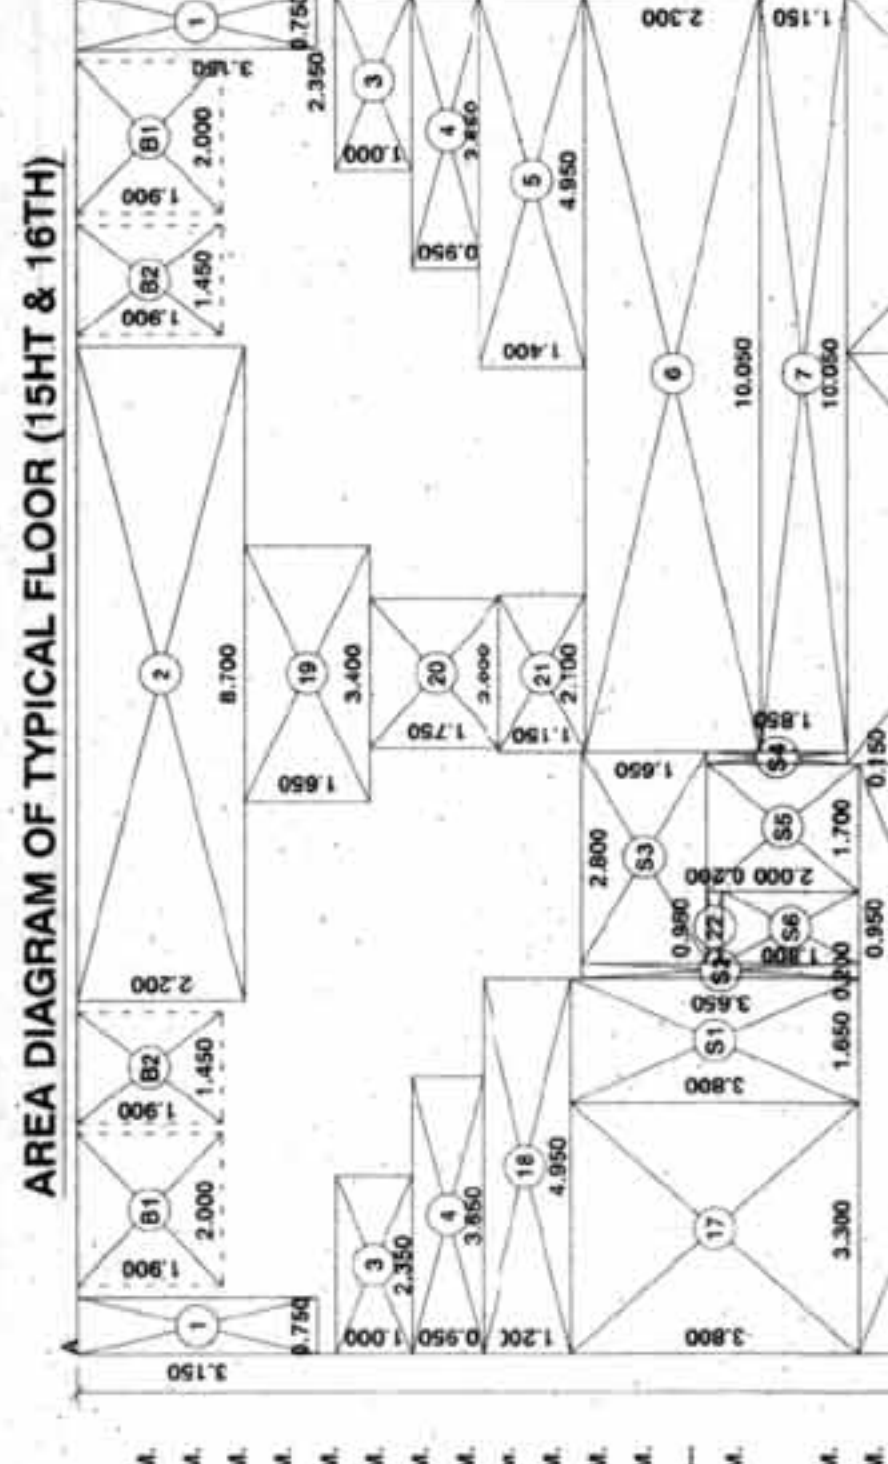
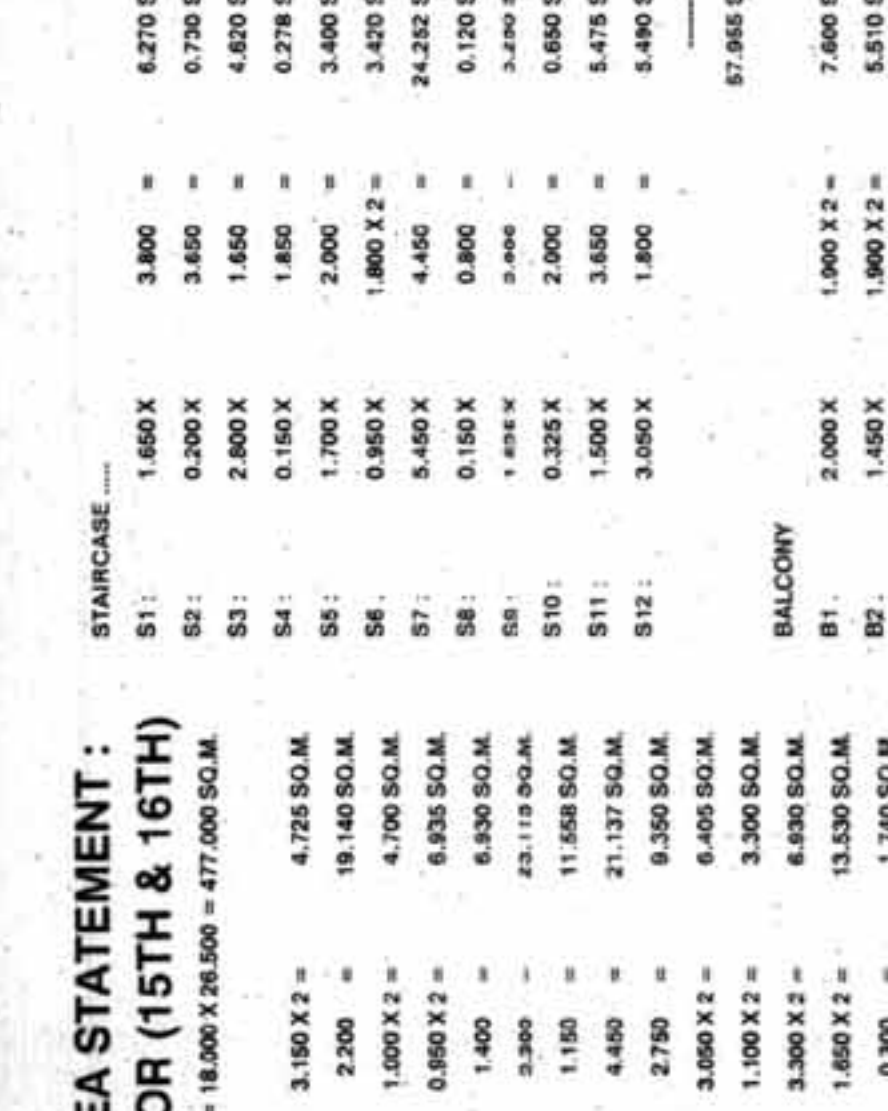
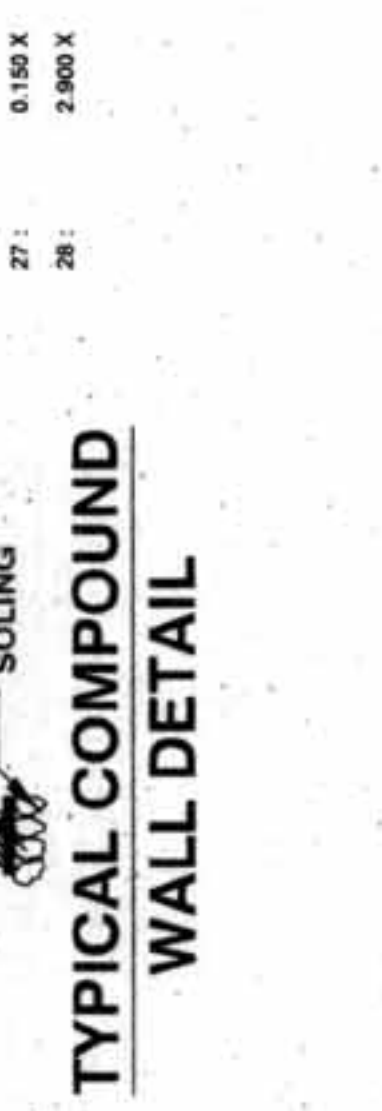
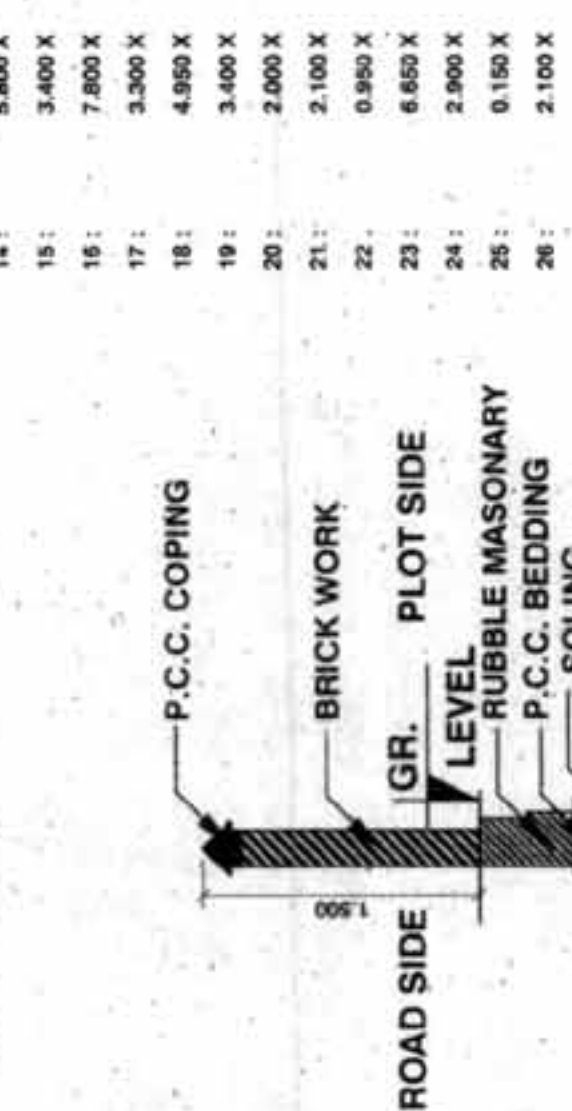
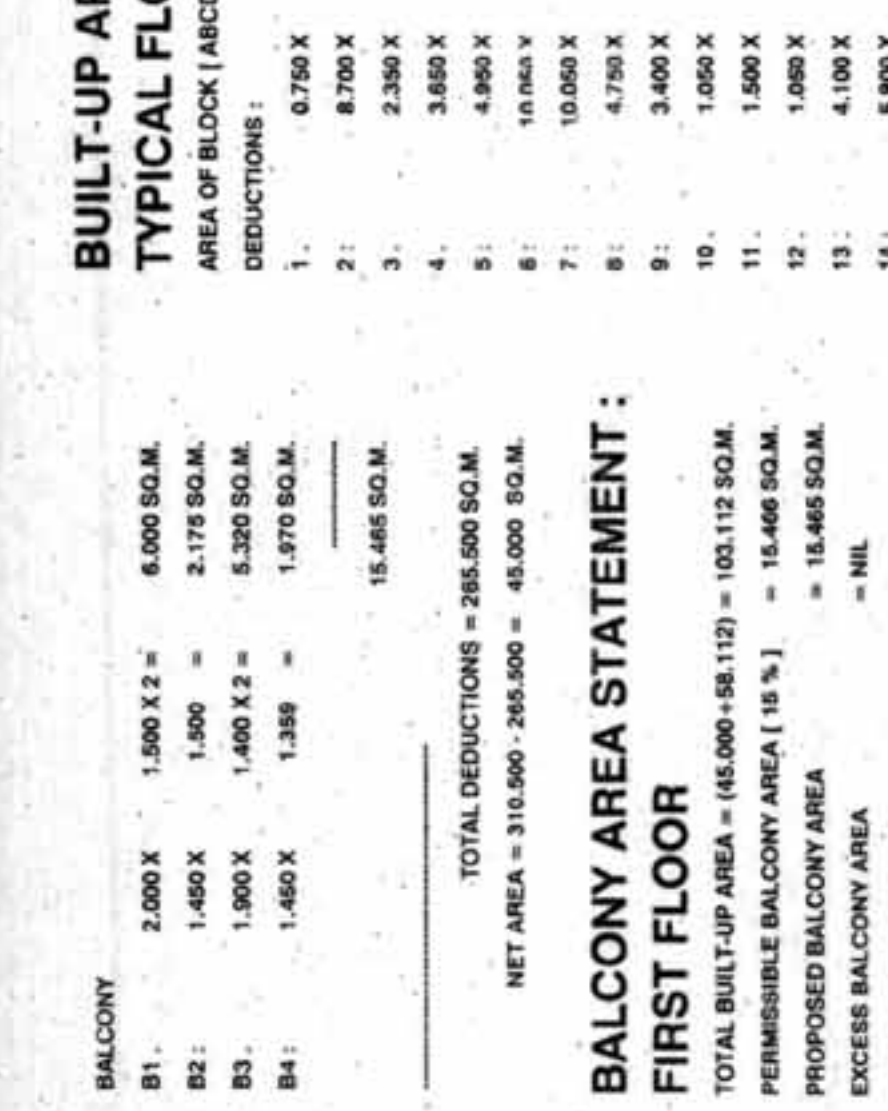
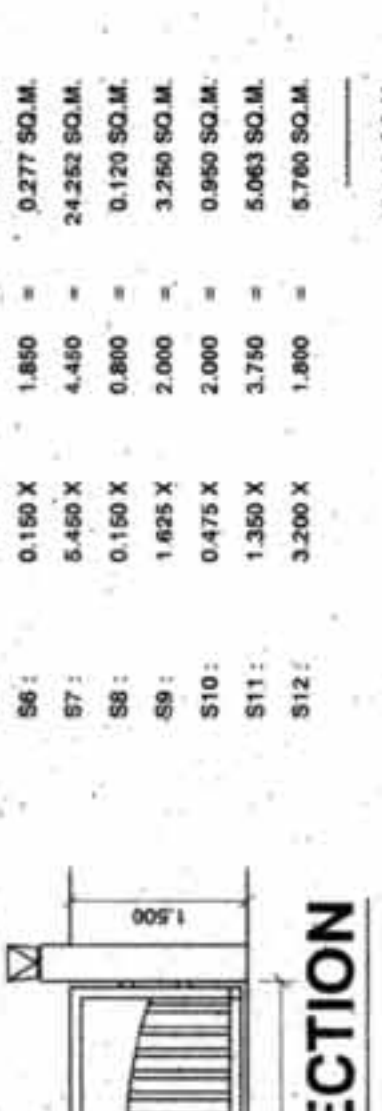


SEAL & STAMP OF APPROVAL


APPROVED SUBJECT TO THE CONDITION
CONTAINED IN THE CDD NO. 85.0
DATE: 27.07.2018
PROJECT: TDCO of Maharashtra Ltd.
Village: Bhamburda, 4th Floor,
100, Bhamburda, New Mumbai.
100, Bhamburda, New Mumbai.

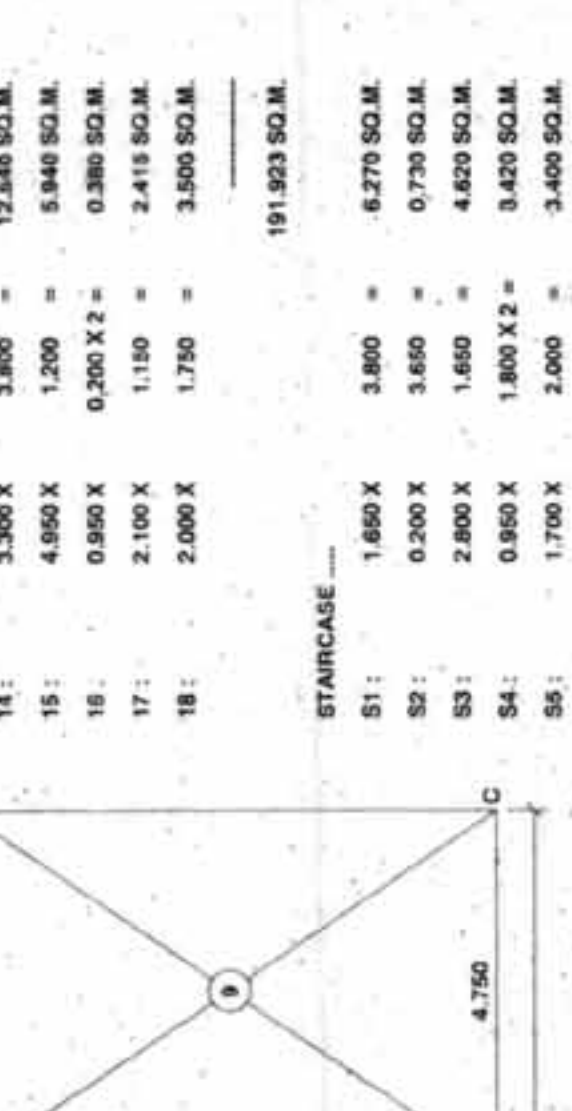


TYPICAL GATE SECTION

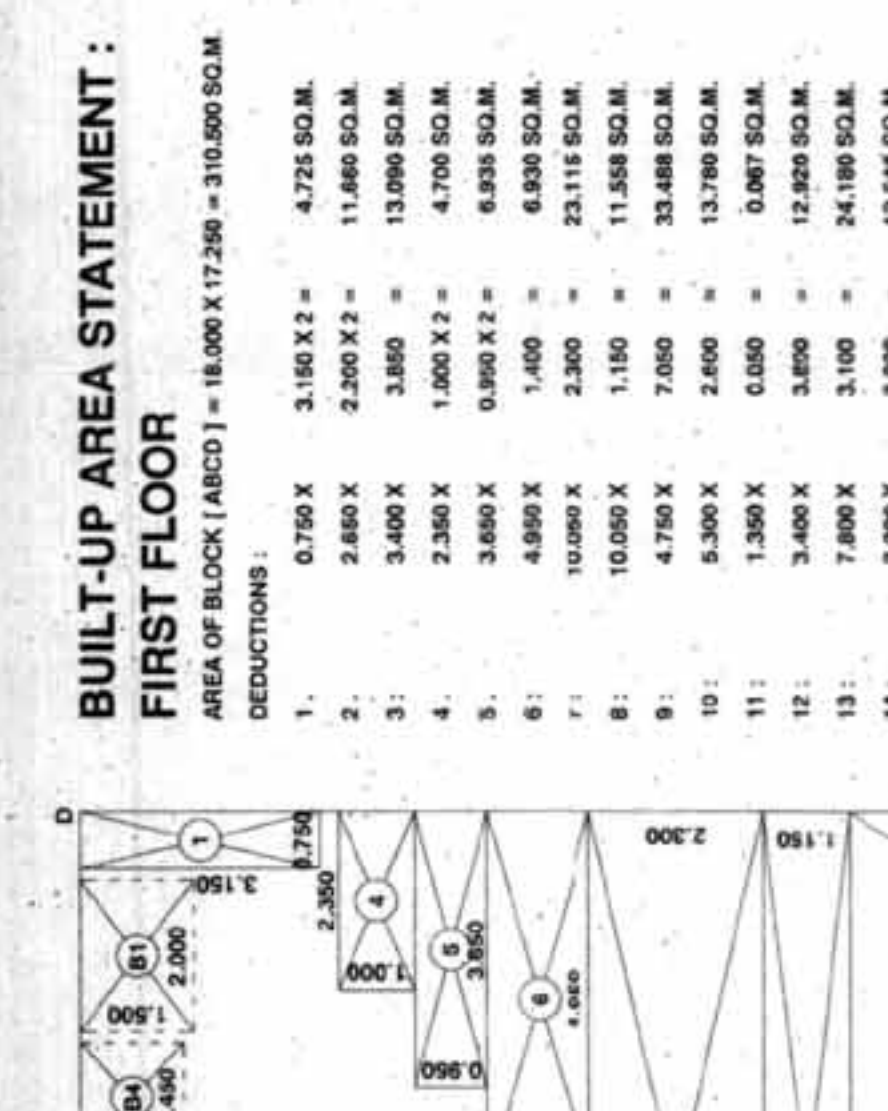



GROUND FLOOR PLAN

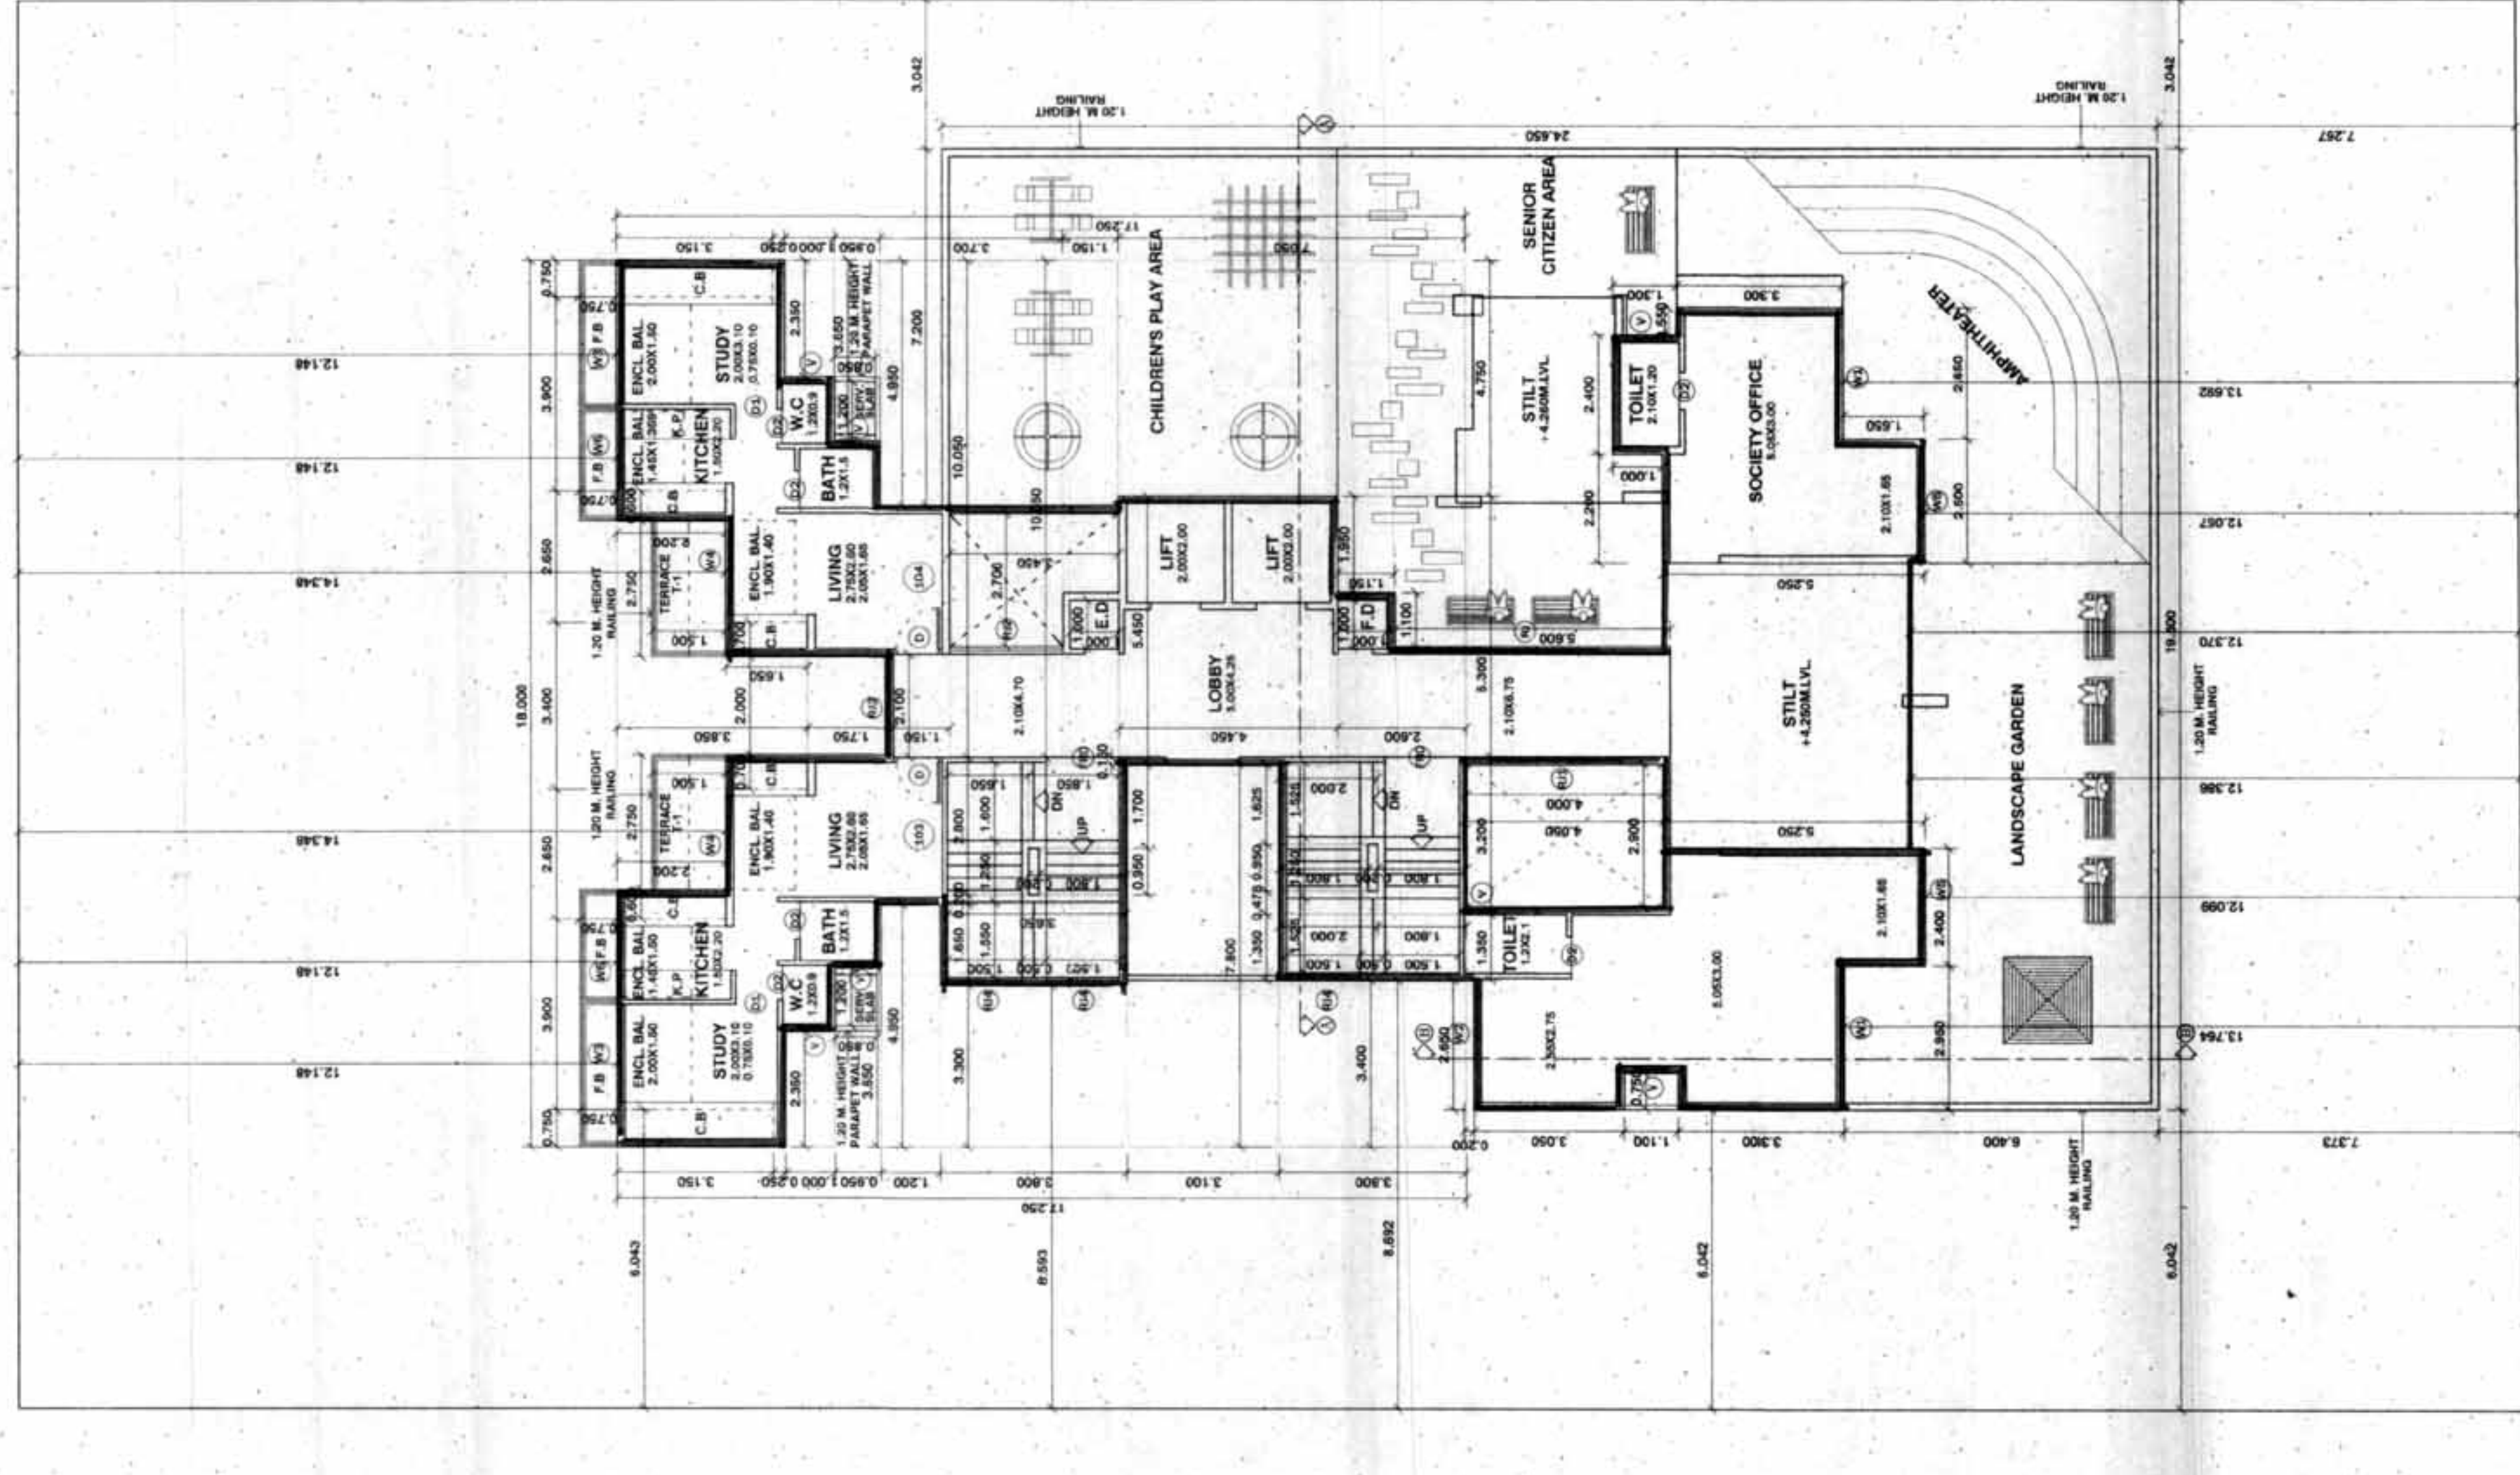

FIRST FLOOR PLAN

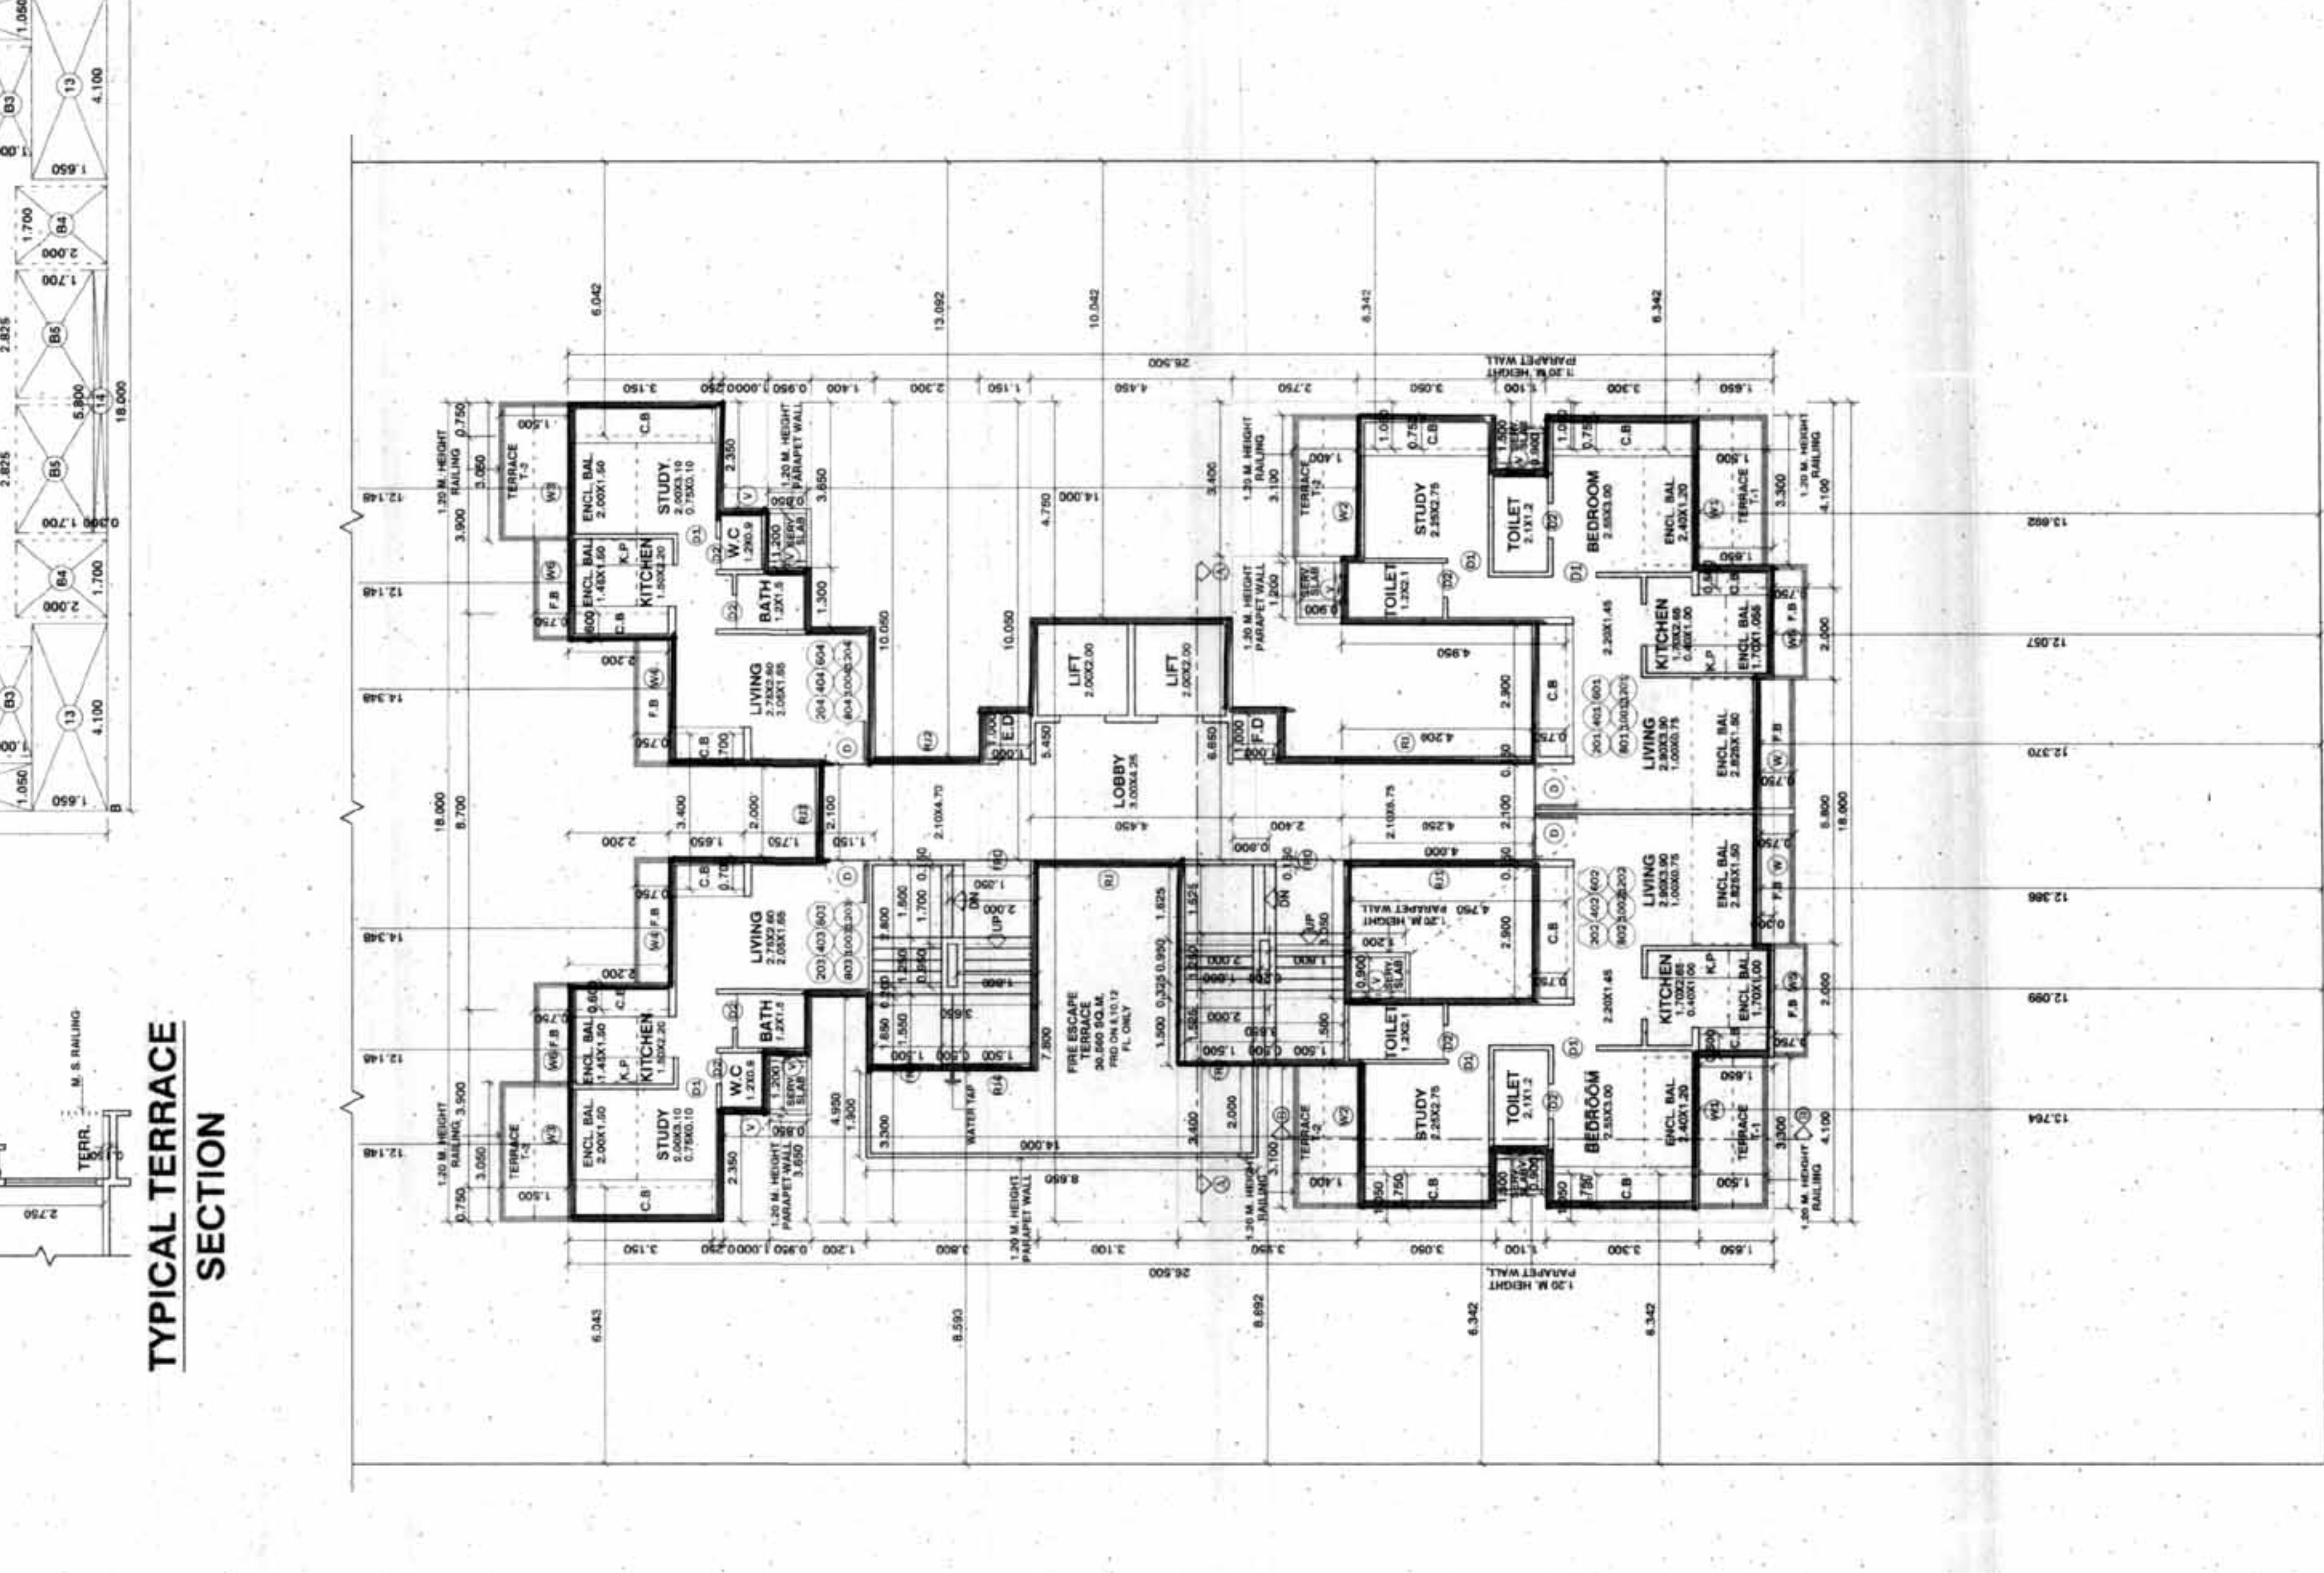

TYPICAL FLOOR PLAN

 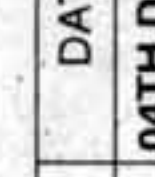f. FIFTH FLOOR	129.232		
g. SIXTH FLOOR	129.232		
h. SEVENTH FLOOR	129.232		
i. EIGHTH FLOOR	129.232		
j. NINTH FLOOR	129.232		
k. TENTH FLOOR	129.232		
l. ELEVENTH FLOOR	129.232		
m. TWELFTH FLOOR	129.232		
n. THIRTEENTH FLOOR	129.232		
o. FOURTEENTH FLOOR	129.232		
p. FIFTEENTH FLOOR	130.168		
q. SIXTEENTH FLOOR	130.168		
r. SEVENTEENTH FLOOR	71.079		
6. TOTAL PROPOSED RESI. AREA	2056.431		
7. TOTAL PROPOSED COMM. AREA	117.893		
8. TOTAL PROPOSED BUILT-UP AREA	2174.324		
9. BALANCE AREA	0.646		
10. F.S.I. CONSUMED	1.499		
* GROUND FLOOR STILL AREA	284.600		
* FIRST FLOOR STILL AREA	41.597		
11. TOTAL PROP. STILL AREA	326.197		
12. TOTAL HT. OF BLDG (AS PER GDCR)	51.000		
13. TOTAL HT. OF BLDG.(AS PER AVIATION NORMS)	55.800		
14. NO. OF LIFTS PROVIDED	02		
15. NO. OF COMM. UNITS PROVIDED	06		
16. NO. OF RESI. UNITS PROVIDED	64		
17. NO. OF TREES PROP. TO BE PLANTED	15		
18. FITNESS CENTRE (FREE OF F.S.I)	38.672		
19. SOCIETY OFFICE (FREE OF F.S.I)	24.900		
PROJECT			
PROPOSED RESIDENTIAL BUILDING ON PLOT NO.- 79, SECTOR-55, (12.5% SCHEME) DRONAGIRI, NAVI MUMBAI.			
THIS IS TO CERTIFY THAT WE HAVE ACTUALLY VERIFIED THE DIMENSION OF THE PLOT. SAME ARE FOUND AS PER DEMARCATION PLAN ENCLOSED WITH AGREEMENT TO LEASE.			
 LICENCEE	 ARCHITECT		
OWNERS / P.A.H.			
M/S INFINITY BUILDERS & DEVELOPERS			
JOB NO.	SCALE	NORTH	DATE
2014/A-1319	AS SHOWN		04TH DEC '14
DRG NAME	DRAWN BY	DRG. NO.	
PLOT NO.-79/55 DRONAGIRI-MUM.	TANZEEM	2014/A-1319/	
ARCHITECTS			
 SHRI AJIT KANDPILE.			
 MRS. BINILA R. JINDAL.			
			
13/3			

TYPICAL FLOOR PLAN