

STAMP OF APPROVAL

SANCTION NO. BP/PCNTDA/RAVET/54/2021 DATED -22/4/2021
 SANCTION NO. BP/PCNTDA/RAVET/126/2021 DATED -05/7/2021


Sanctioned No. B.P./PCNTDA/RAVET/126/2021
 Subject to conditions mentioned in the
 Office Order No.
 even dated 27/5/2022



Pimpri
 Date: 27/5/2022

Executive Engineer
 Building Permission and Upgradation Building
 Construction Control Department
 Pimpri Chinchwad Municipal Corporation
 Pimpri-411 018.

TOTAL PROPOSED PARKING STATEMENT		
PROPOSED PARKING		
	CAR	SCOOTER
BASEMENT PARKING	54	93
TOTAL PARKING	54	93

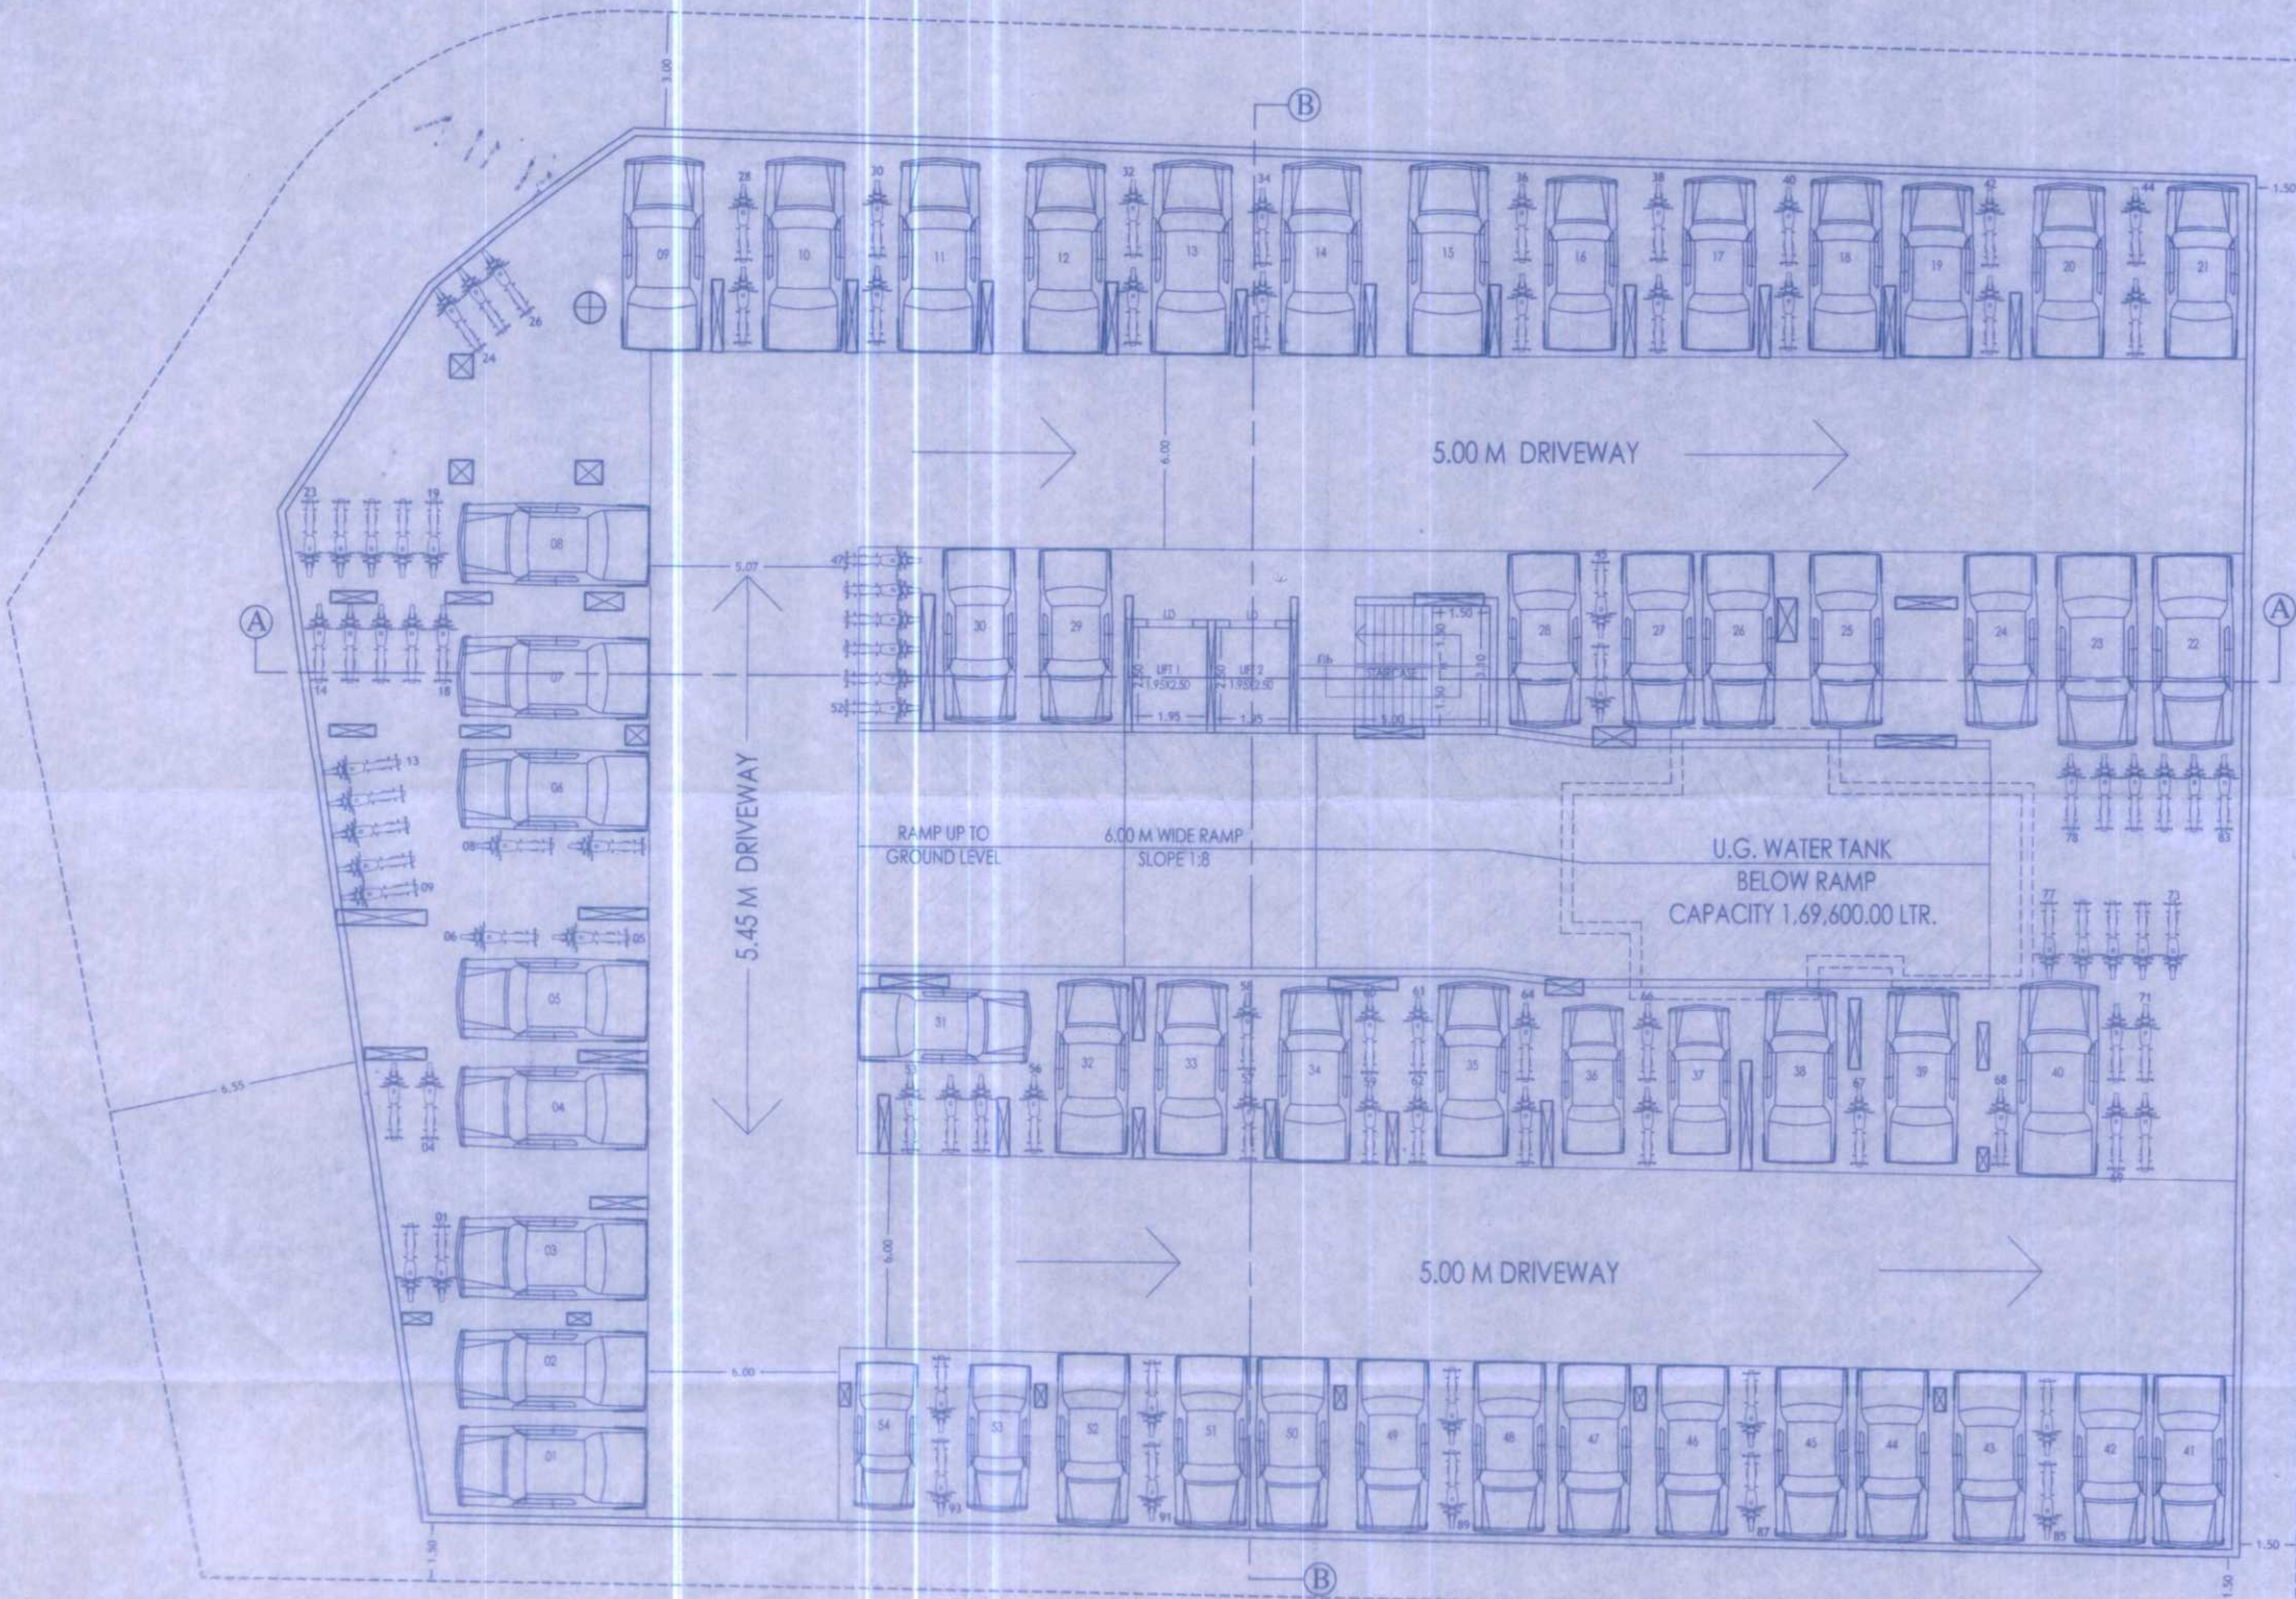

BASEMENT FLOOR PLAN Scale(1:100)

OWNER'S NAME:		OWNER'S SIGN:	
M/S. Success Infra Through its Partner Mr. Vishal D. Agarwal & Others			
PROJECT:			
SURVEY NO. : SECTOR NO. 29		HSSA NO. :	
PLOT NO. : 10/1, 10/2		CTS NO. :	
DESCRIPTION : VILLAGE - RAVET			
ARCHITECT:		ARCH. SIGN:	
10/10/2021 10/10/2021 10/10/2021			
JOB NO.	DRG. NO.	SCALE	DRAWN BY
		1:100	
BYWARD NO.	DATE	19.05.2022	
KEY NO.	SHEET NO.	27/11	