


7/11


Revised.
APPROVED SUBJECT TO CONDITION
APPROVED UNDER COMMENCEMENT
CERTIFICATE No. CA/1476/19
Date: 23/8/19
Jointing Inspector: [Signature] Deputy Engineer
(Ar. 2299/Sec. 2899)
BUILDING PERMISSION DEPT.
ZONF - 2 P.M.C.



BUILDING A					
AREA CALCULATIONS FOR					
2ND,3RD,4TH,5TH,6TH FLOOR PLAN					
A	24.16	X	18.88	X	1 = 456.14
	TOTAL				= 456.14
	DUCT				
01	1.52	X	1.20	X	2 = 03.65
02	10.67	X	0.93	X	1 = 09.92
03	9.85	X	0.55	X	1 = 05.42
04	1.59	X	1.50	X	1 = 02.39
05	1.59	X	3.35	X	2 = 10.65
06	7.77	X	4.25	X	1 = 33.02
07	2.90	X	7.20	X	1 = 20.88
08	1.73	X	2.20	X	2 = 07.61
09	4.19	X	4.63	X	1 = 19.40
10	1.20	X	2.88	X	1 = 03.46
11	1.59	X	2.25	X	1 = 03.58
S1	4.05	X	3.50	X	1 = 14.18
S2	4.05	X	3.77	X	1 = 15.27
L1	1.90	X	1.90	X	1 = 03.61
L2	1.90	X	2.50	X	1 = 04.75
	TOTAL DUCT				= 157.79
	NET AREA				= 298.35SQM
BUILDING A					
BALCONY AREA CALCULATIONS FOR					
2ND,3RD,4TH,5TH,6TH FLOOR PLAN					
B1	3.20	X	1.50	X	4 = 19.20
B2	1.59	X	1.50	X	4 = 09.54
	TOTAL BALCONY				= 28.74SQM

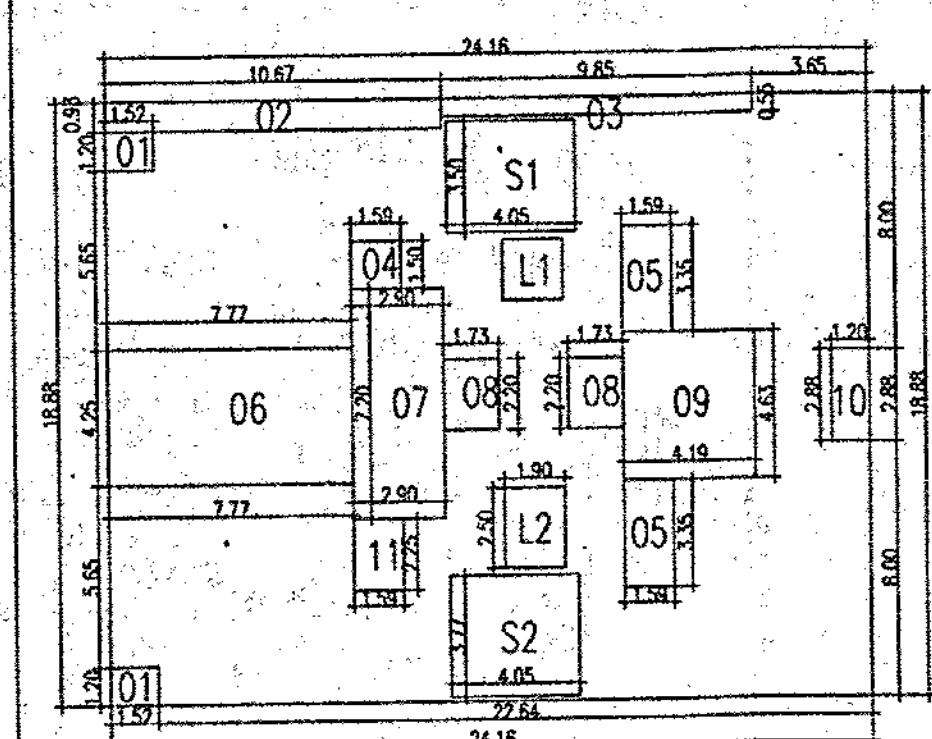

AREA KEY PLAN FOR 2ND,3RD,4TH,5TH,6TH FLOOR PLAN

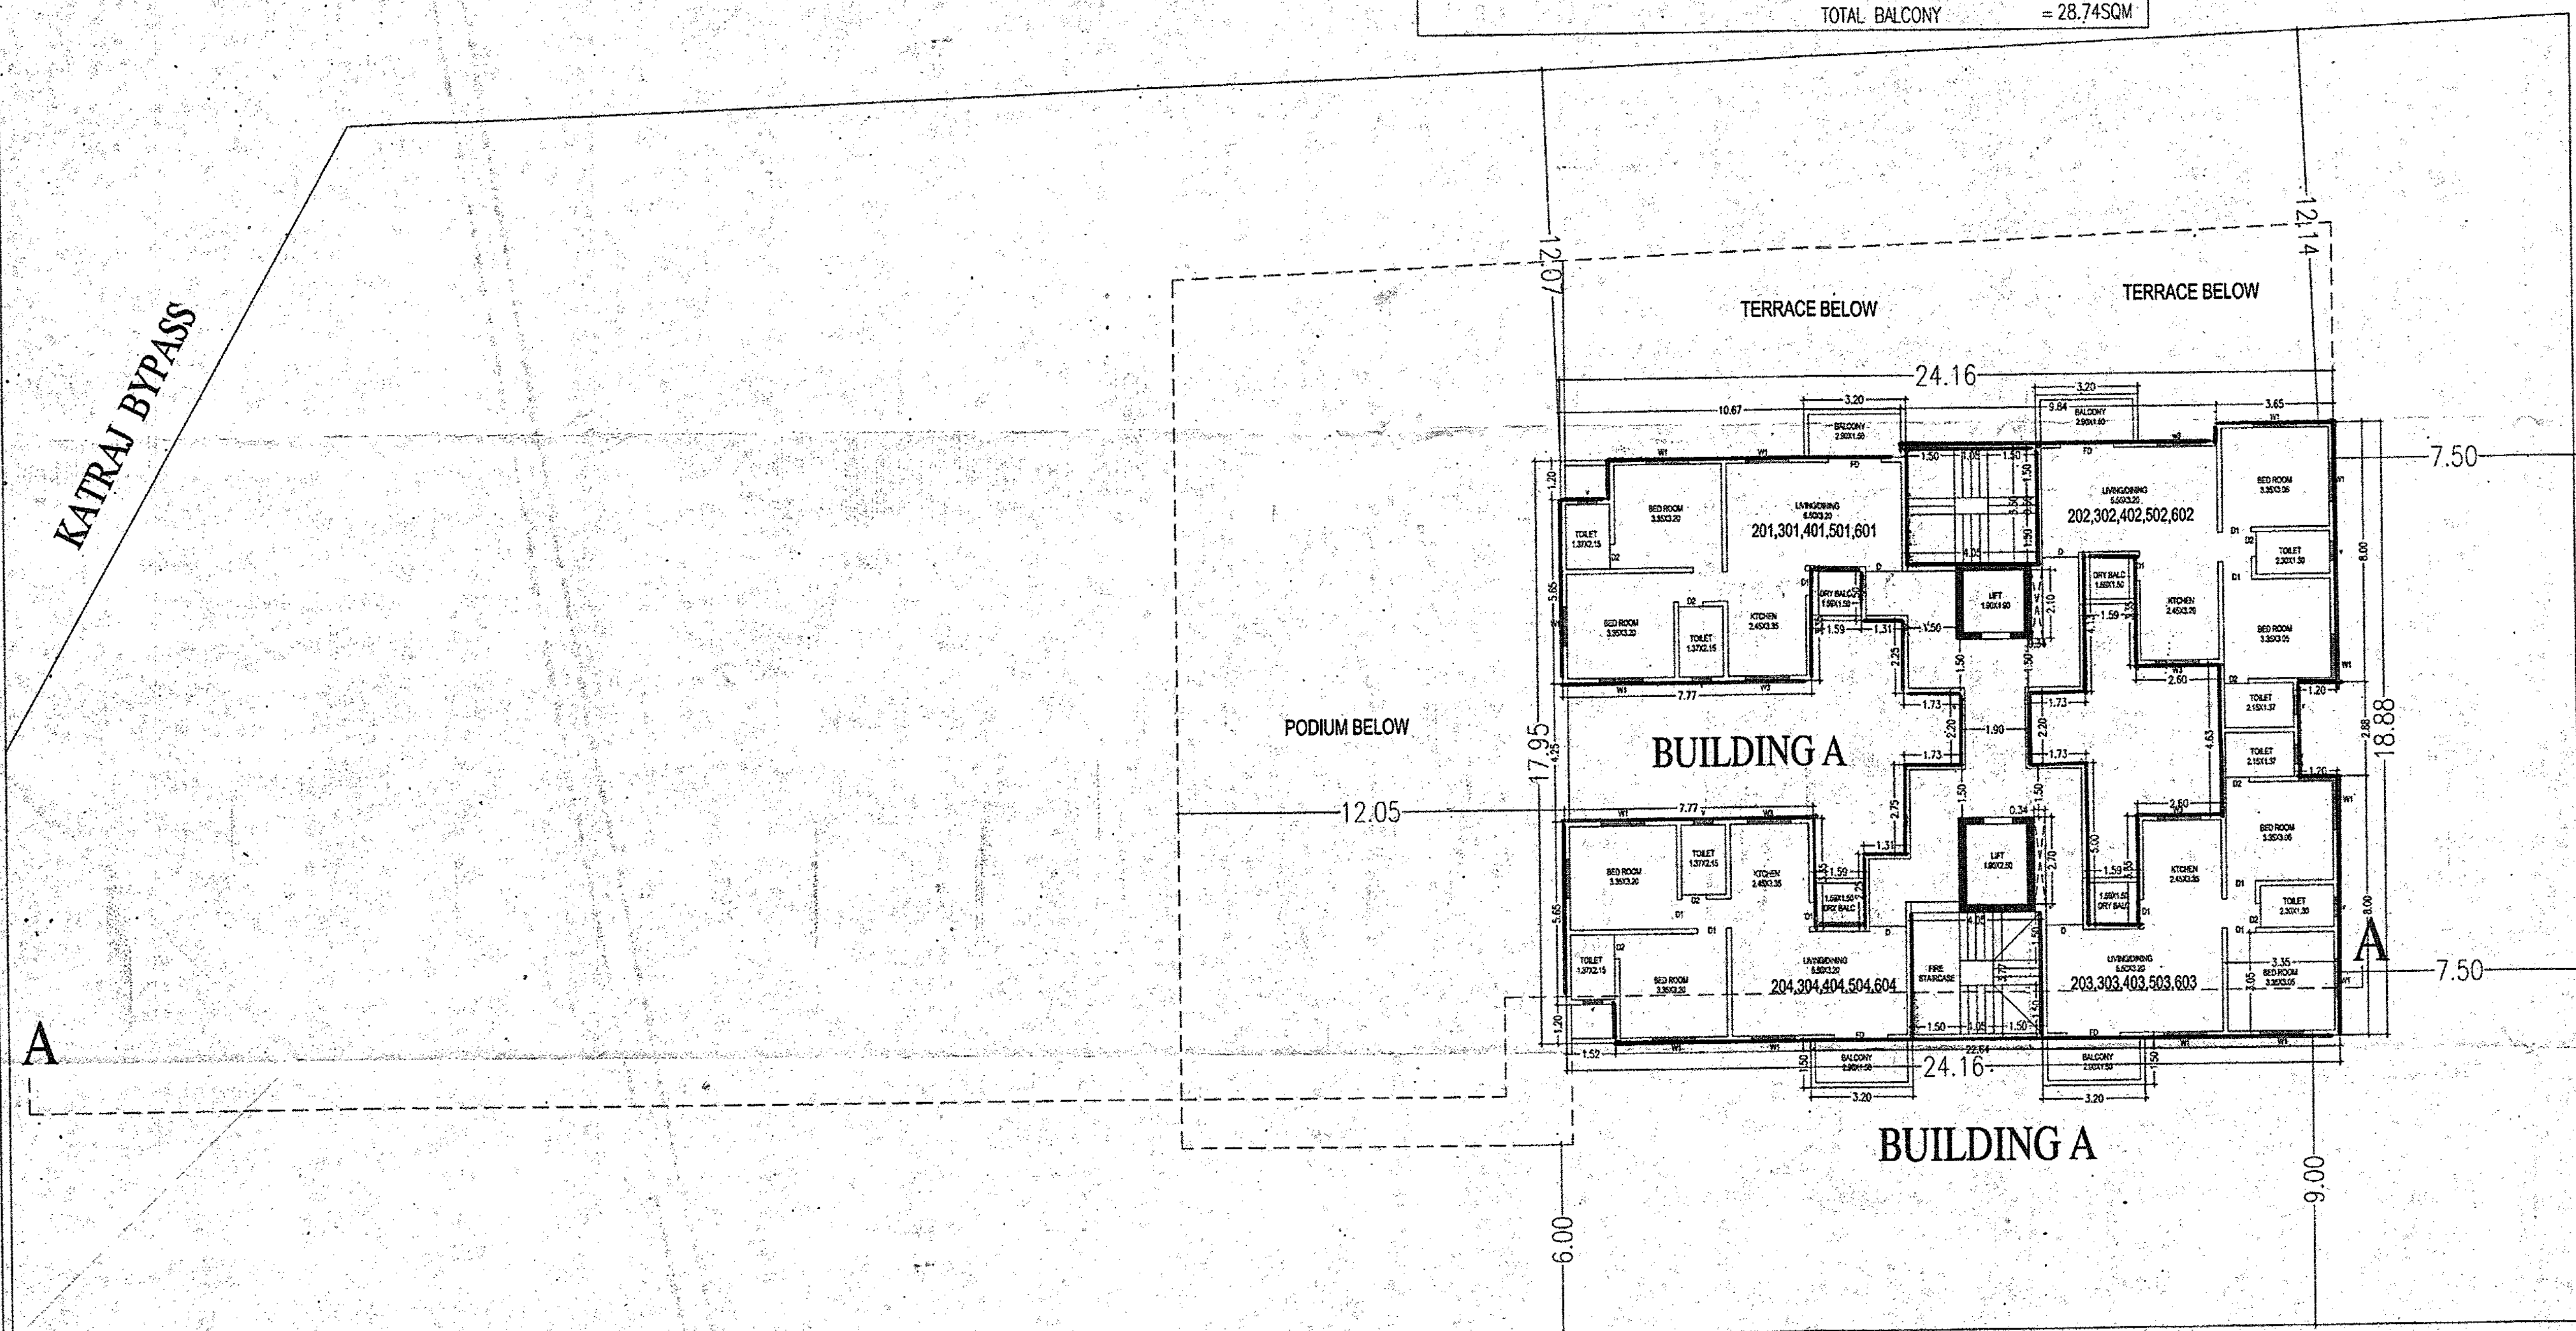

9.00M W R O A D

2ND,3RD,4TH,5TH,6TH FLOOR PLAN (A BUILDING)

CERTIFICATE OF AREA
CERTIFIED THAT THE PLOT UNDER REFERENCE WAS SURVEYED BY ME ON _____ AND THE DIMENSIONS OF SIDES ETC. OF PLOT STATED ON _____ PLAN ARE AS MEASURED ON SITE AND THE AREA SO WORKED OUT TALLIES WITH THE AREA STATED IN DOCUMENT OF OWNERSHIP / T.P. SCHEME RECORDS / LAND RECORD DEPT / CITY SURVEY RECORDS.

OWNER'S NAME AND ADDRESS
GANESH DEVELOPERS & CO. THROUGH
ANANTHRA SHIVRAM BHINDE
OWNER'S SIGN: [Signature]

PROJECT
PROPOSED BUILDING AT OLD S NO 3/1 TO 4/1/4/1, 3/1 TO 4/1/4/2, 3/1 TO 4/1/4/2/1, NEW S NO 3/1/4/1/4/2/1A, 3/1/4/1/4/2/1B, 3/1/4/1/4/2/1C, 3/1/4/1/4/2/1D, AMDEGAON (BK) PUNE TALUKA HAVELI DIST PUNE

ARCHITECT'S SIGN.
Scale: 1:100
Date: _____
Drg. no. _____
Din By: RAVI

ARCHITECT
Plan Arena Architectural Solutions
Shop no 21, Ground floor, Ajinkya Building, Plot no 148, S no 120(a+b) Parvati, Sinhgad Road, Opp P.L. Deshpande Garden Pune - 411003
Ar. Girish M. Mane
Reg. No. CA/2000/25586