


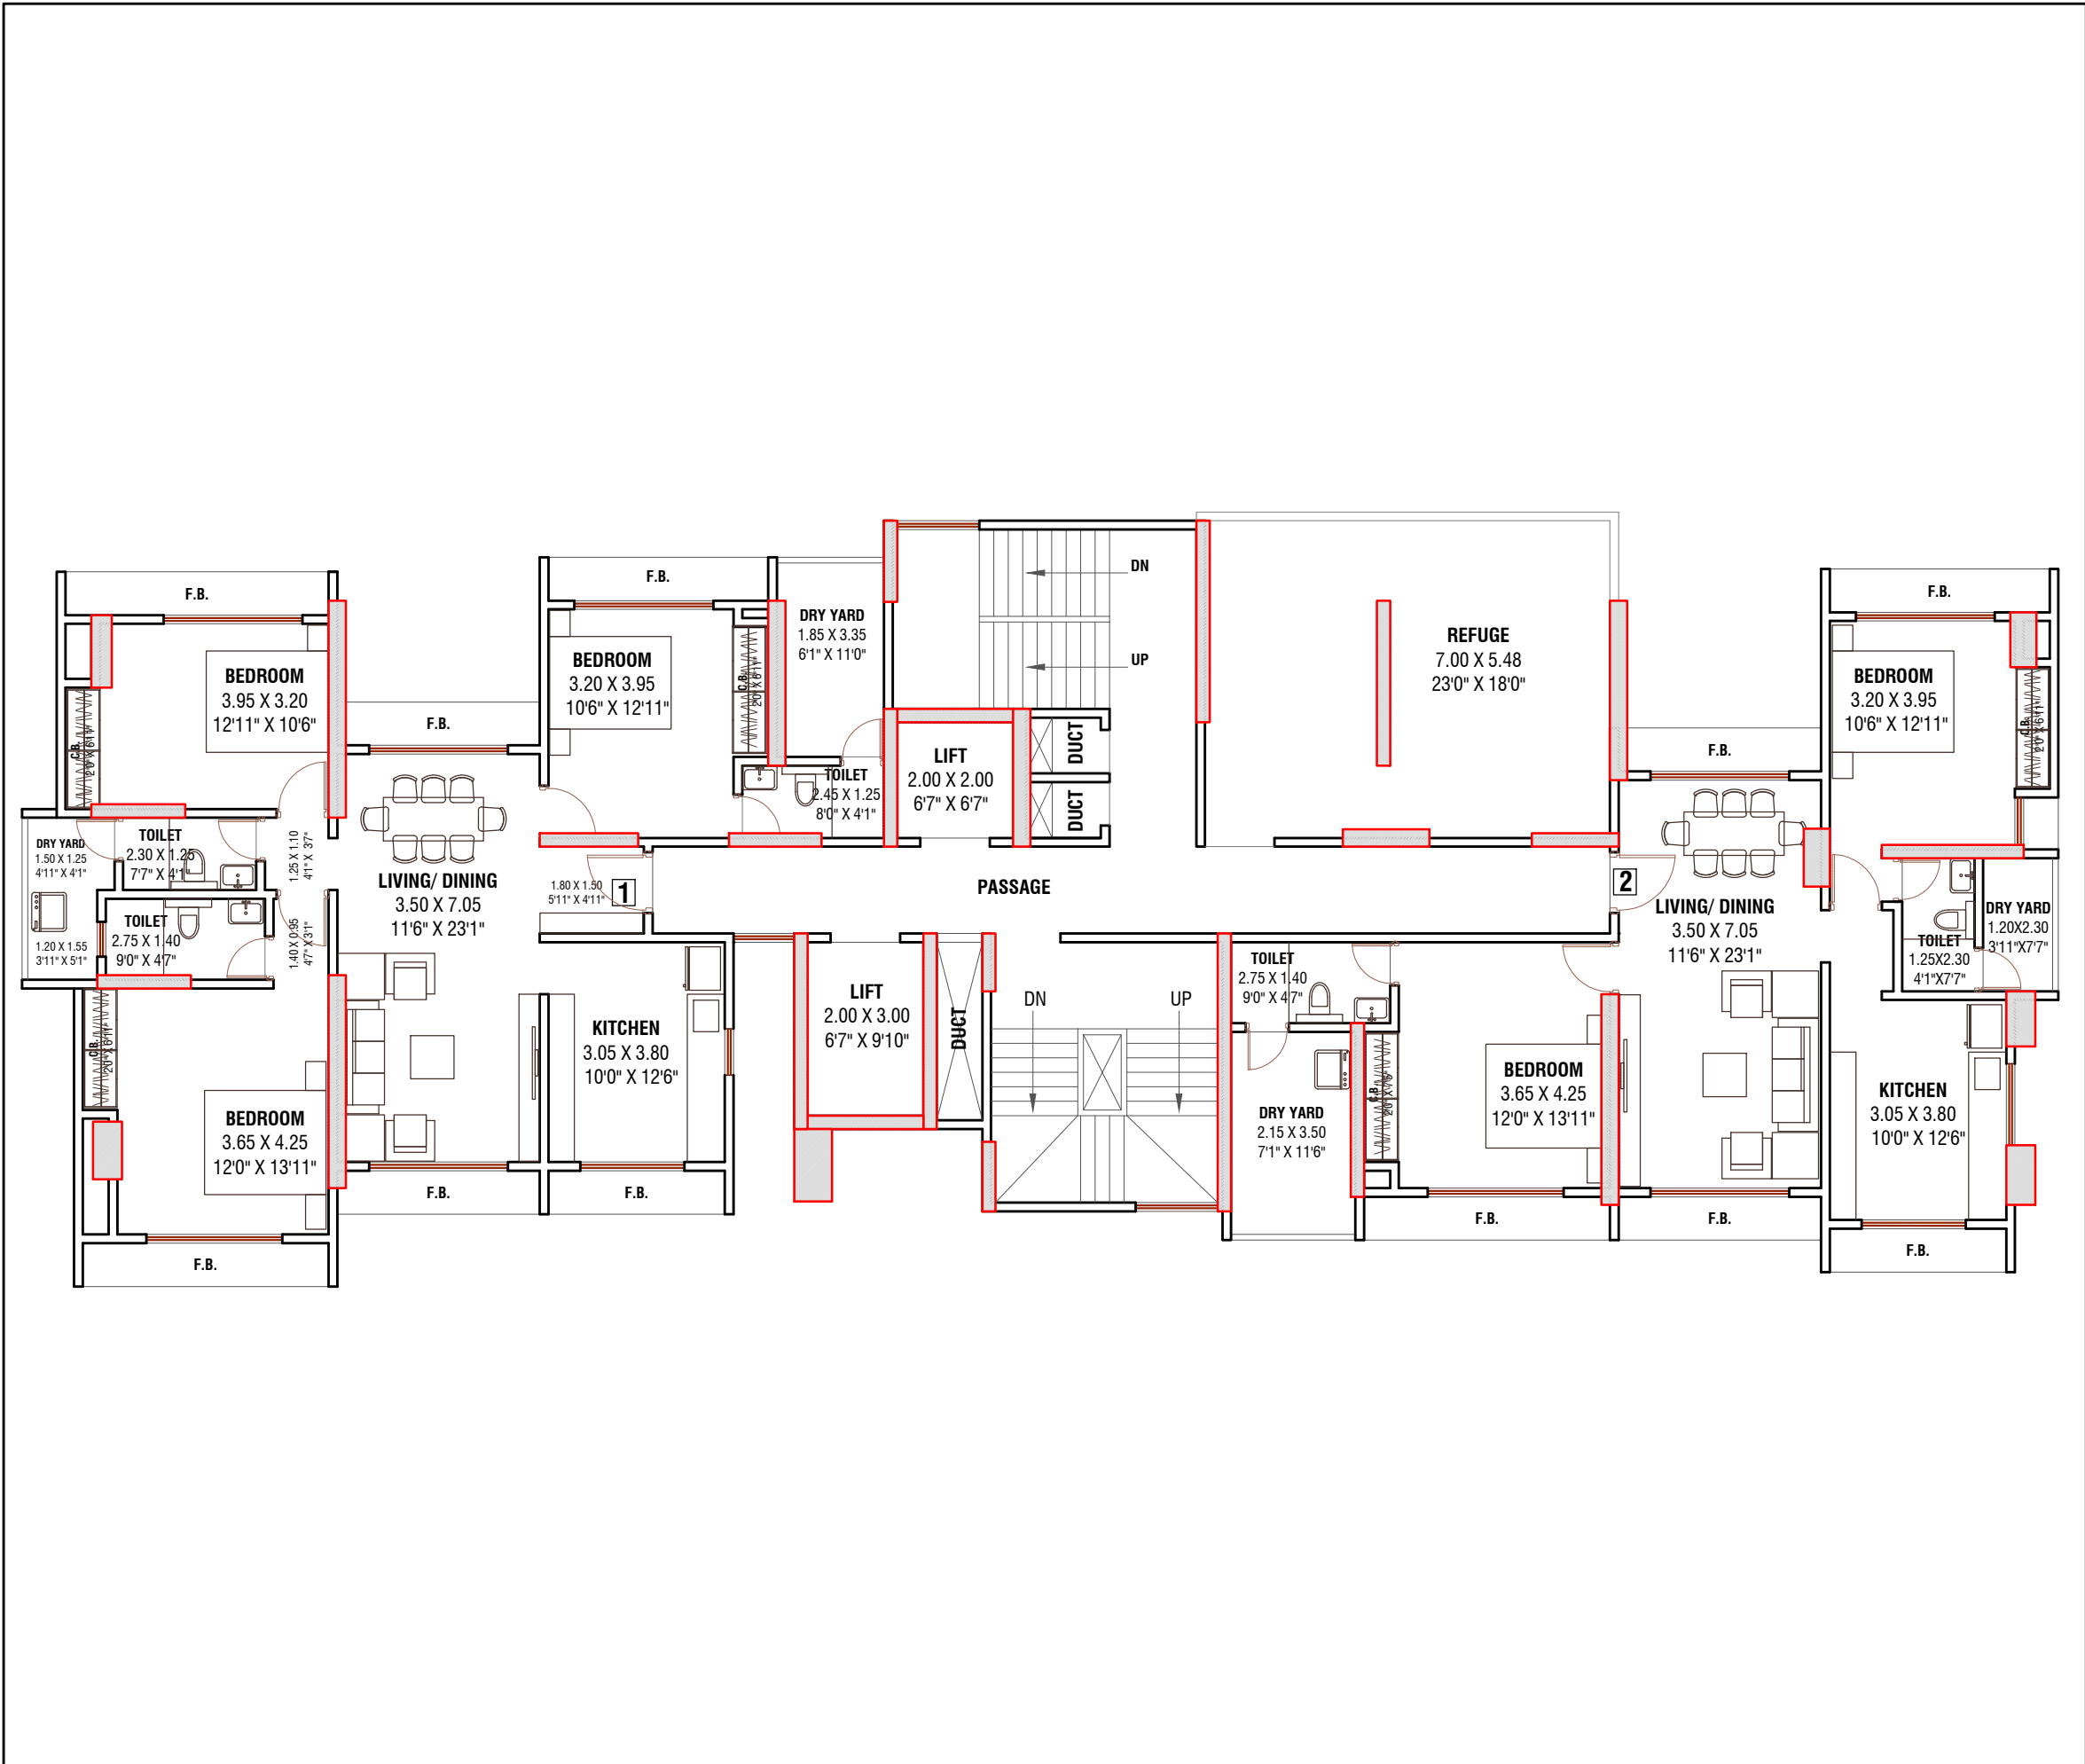

REFUGE FLOOR PLAN (7TH, 11TH & 16TH FLOOR)




AUTOMATIC SOCIETY

CARPET AREA STATEMENT (SFT.)

FLAT NOS.	CARPET AREA	DRY YARD	F.B.	TOTAL	TERRACE
1	1049.00	107.00	177.00	1333.00	
2	833.00	107.00	146.00	1086.00	

KEY PLAN

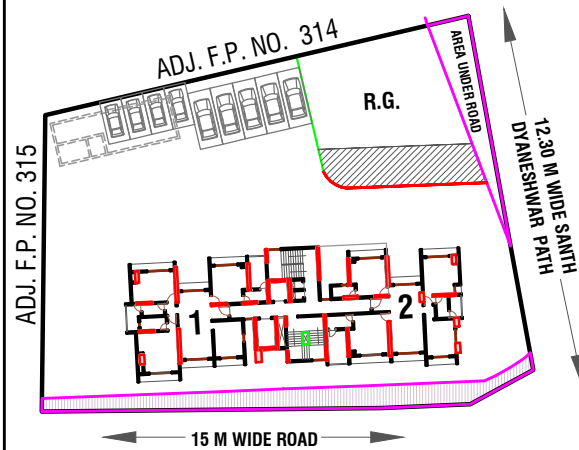

DESCRIPTION OF PROPOSAL

PROPOSED REDEVELOPMENT ON FINAL PLOT NO. 313, PANCHPAKHADI, THANE.
FOR AUTOMATIC SOCIETY

DRG.NO: SCHEME 5.2- 4/6	SCALE : N.T.S
DRAWN BY : NIHARIKA	DATE: 03.03.17



501 ISHKRIPA, OPP NEW GIRLS SCHOOL
RAM MARUTI ROAD, THANE (W). 400 602
PHONE - 2537 8701, TELEFAX - 2536 4700
E MAIL - saakaararchitects@yahoo.co.in
WEBSITE - <http://saakaar.co.in>