




KEY PLAN

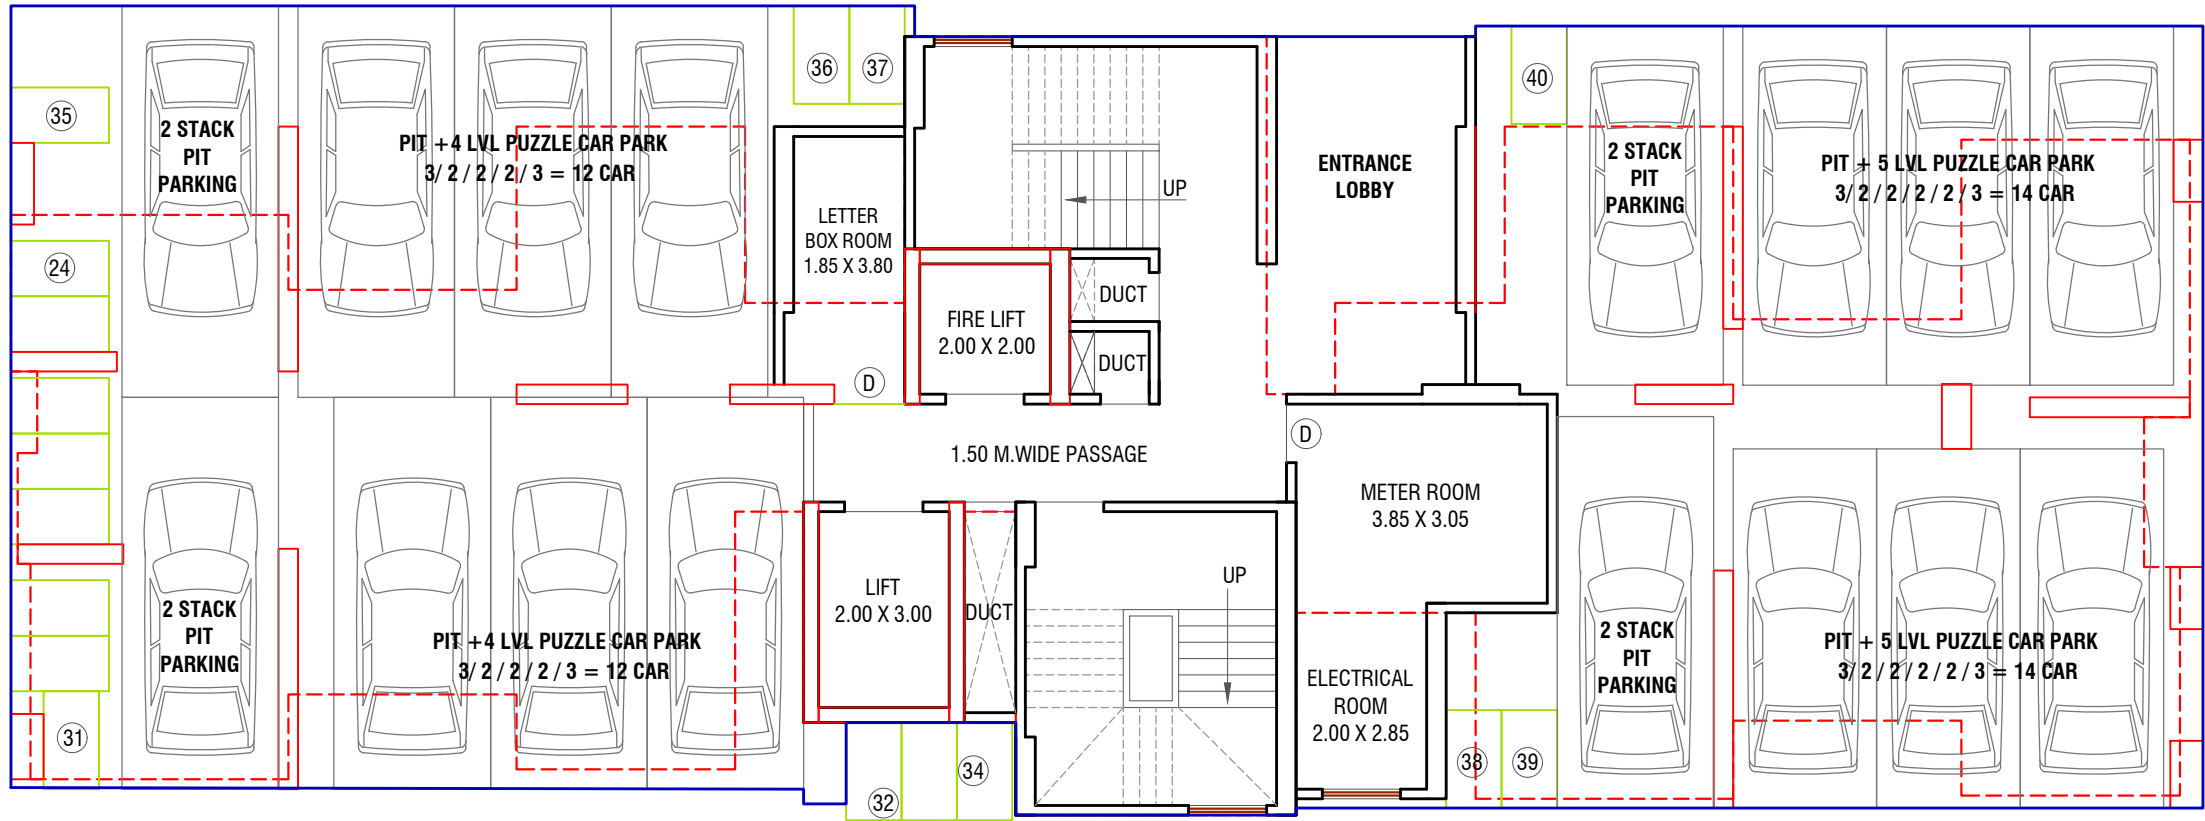

DESCRIPTION OF PROPOSAL

PROPOSED REDEVELOPMENT ON FINAL PLOT NO. 313, T.P. SCHEME NO.1, PANCHPAKHADI ,THANE.
FOR AUTOMATIC SOCIETY

DRG.NO: SCHEME 5.2- 3/6	SCALE : N.T.S
DRAWN BY : NIHARIKA	DATE: 03.03.17



501 ISHKRIPA, OPP NEW GIRLS SCHOOL
RAM MARUTI ROAD, THANE (W). 400 602
PHONE - 2537 8701,TELEFAX - 2536 4700
E MAIL - saakaararchitects@yahoo.co.in
WEBSITE - <http://saakaar.co.in>

STILT FLOOR PLAN

