



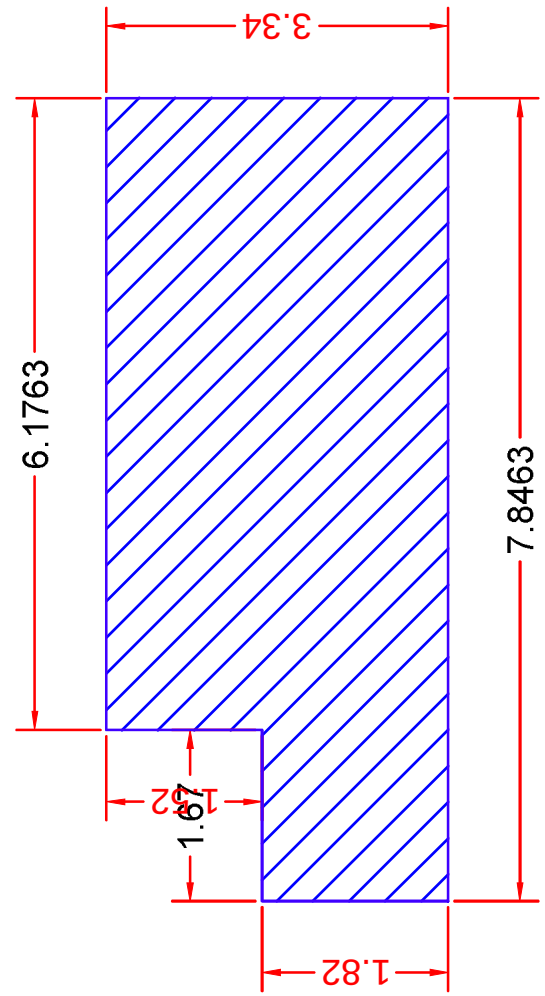

BUILT UP AREA CALCULATION FOR BASEMENT FLOOR LAINTHALESHWAR HEIGHTS			
AREA NAME	LENGTH	WIDTH	Area(Sq.M)
BLOCK	7.85	3.34	23.66
BLOCK AREA TOTAL =23.66Sq.M			
TOTAL Deduction =0.00Sq.M			
Net BuiltUp Area =23.66 Sq.M			


BUILT-UP AREA CALCULATION BASEMENT FLOOR LAWTHALESHWAR HEIGHTS COMMERCIAL

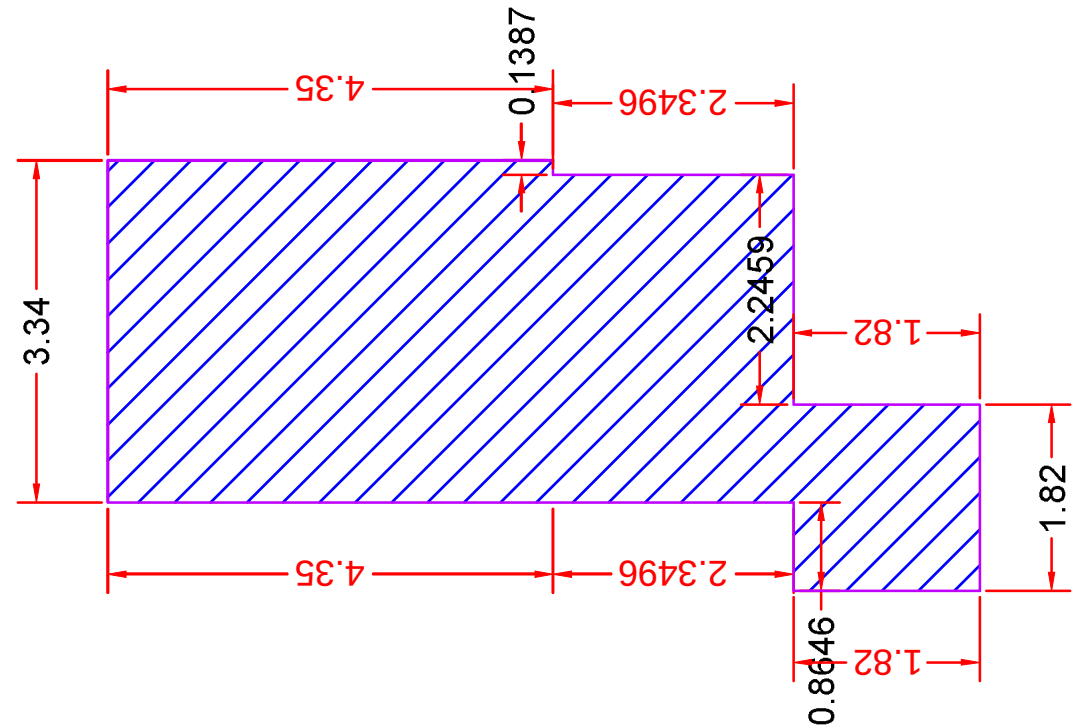

BUILT UP AREA CALCULATION FOR BASEMENT FLOOR LAINTHALESHWAR HEIGHTS			
AREA NAME	LENGTH	WIDTH	Area(Sq.M)
BLOCK	8.52	4.20	25.36
BLOCK AREA TOTAL =25.36Sq.M			
TOTAL Deduction =0.00Sq.M			
Net BuiltUp Area =25.36 Sq.M			

BUILT-UP AREA CALCULATION BASEMENT FLOOR

LAWTHALESHWAR HEIGHTS **RESIDENTIAL**

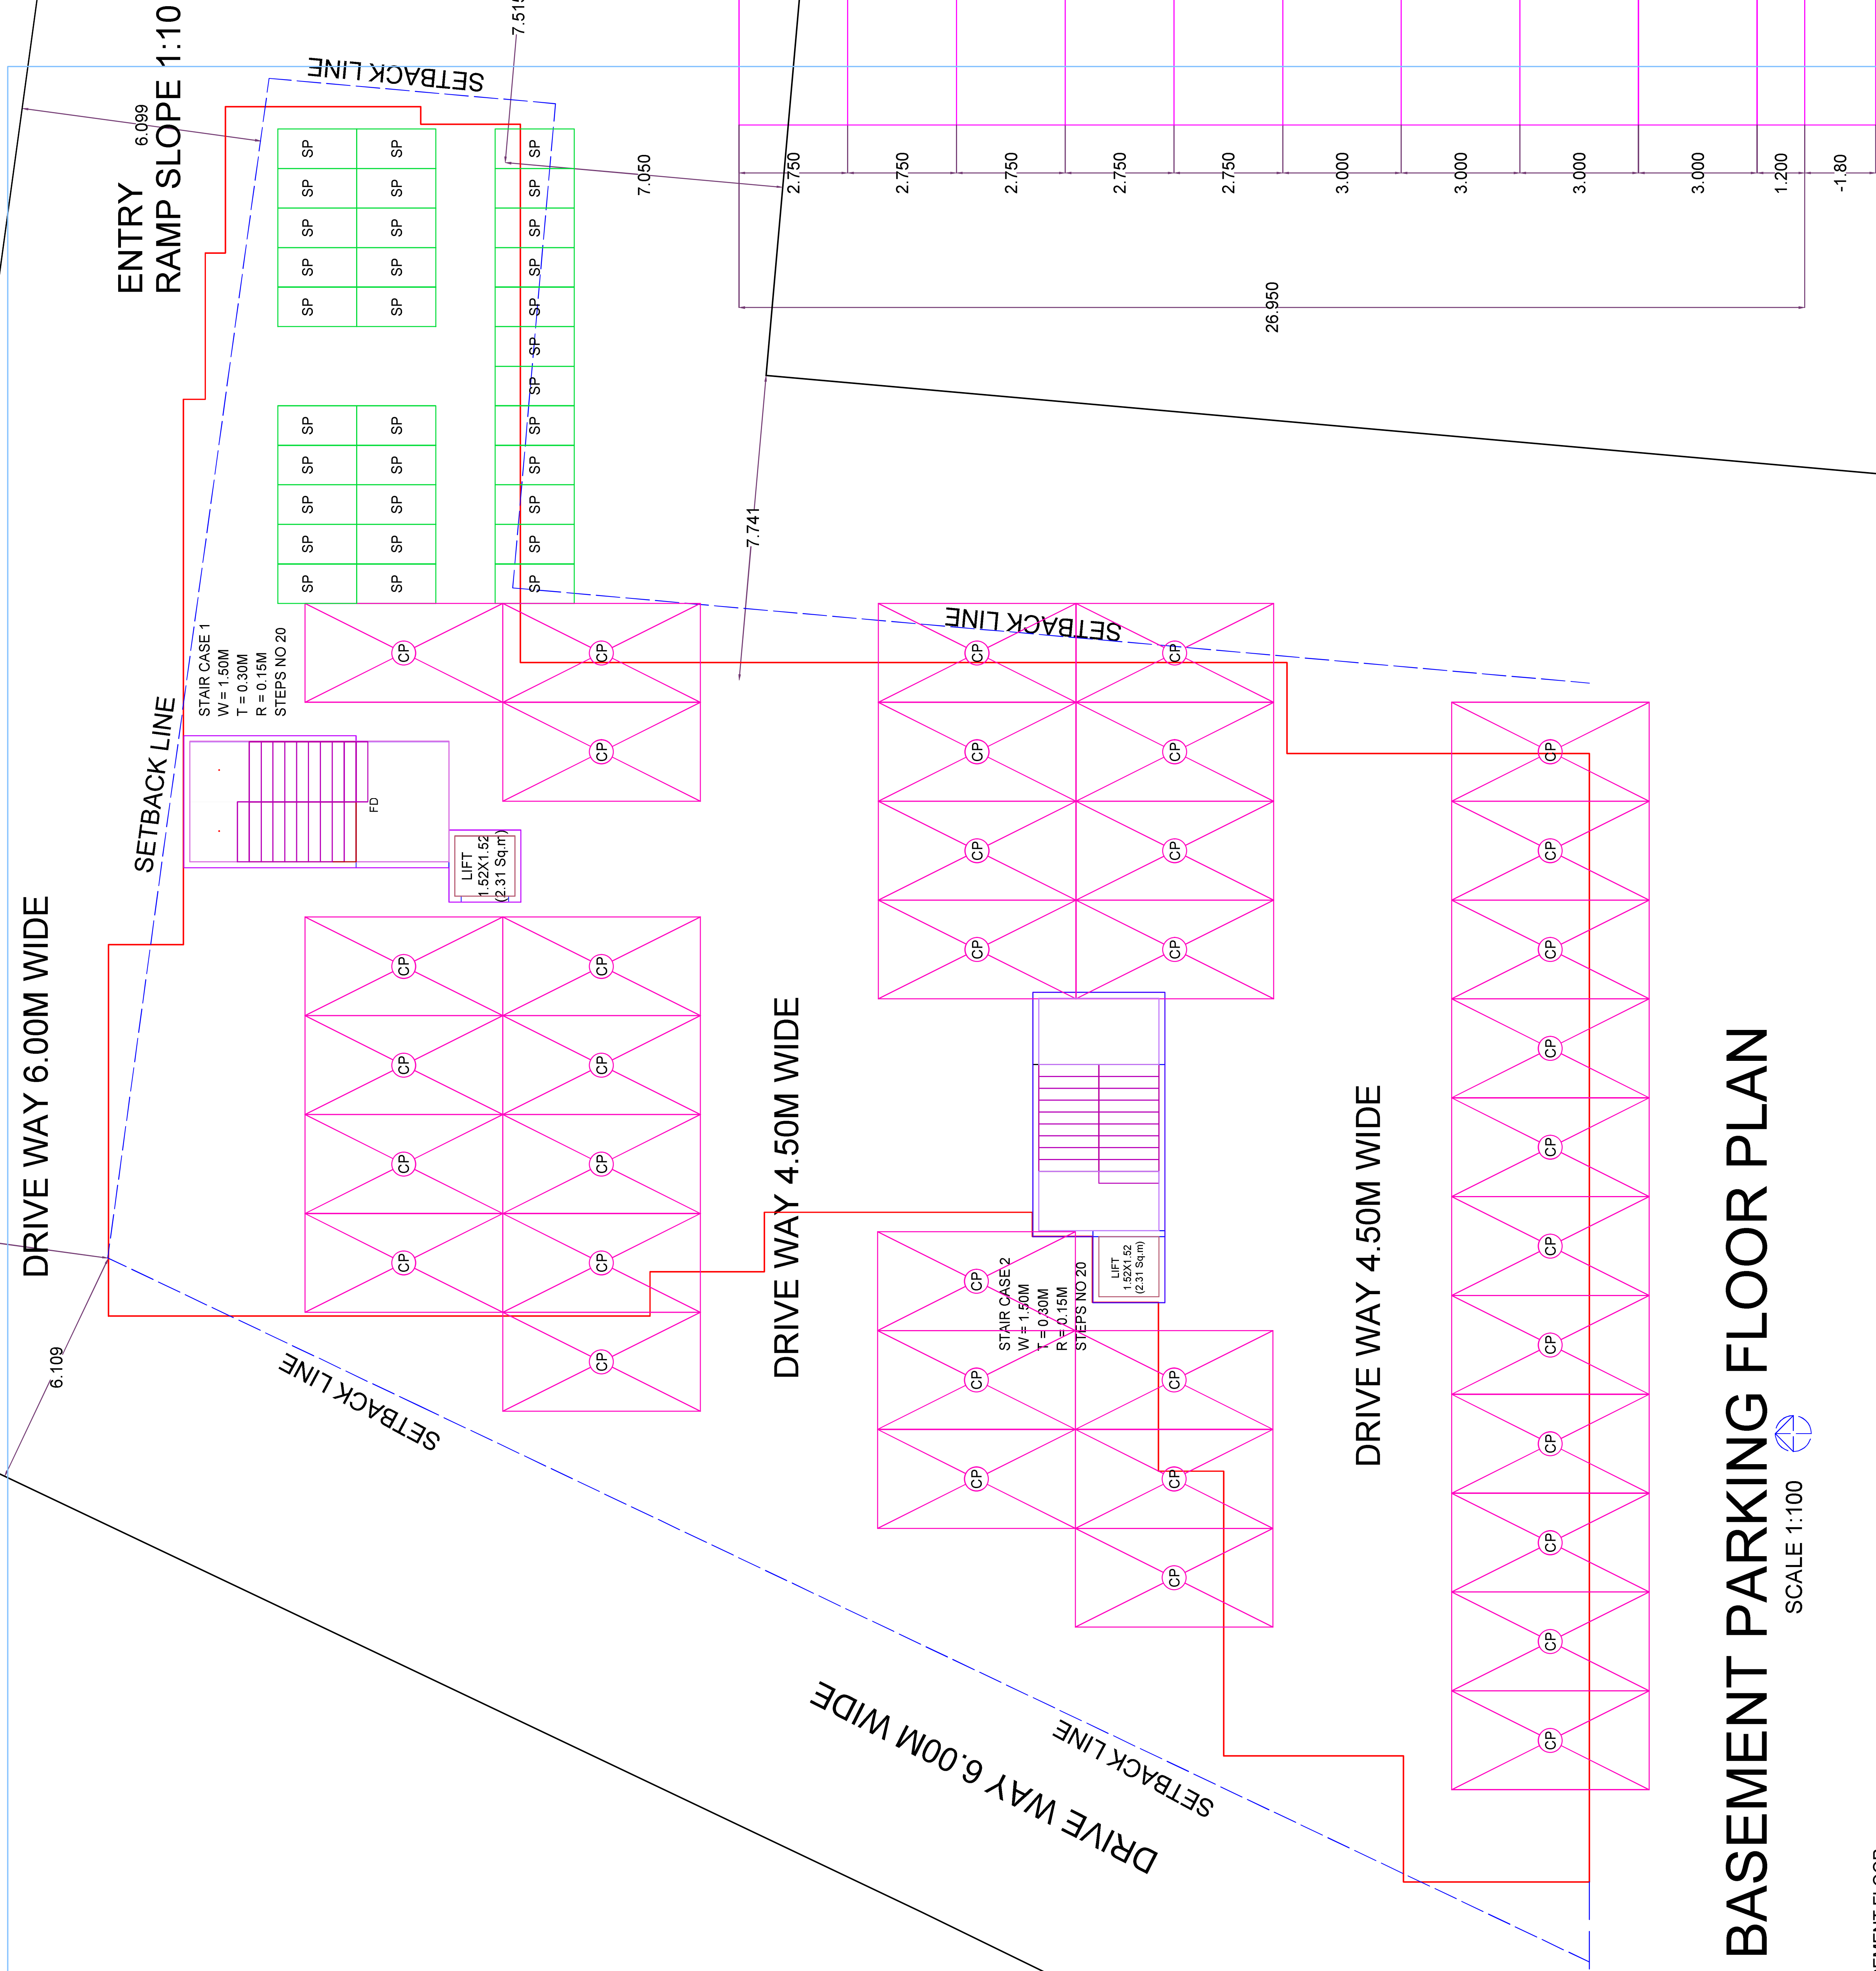

BASEMENT PARKING FLOOR PLAN

SCALE 1:100

SECTION VIEW - LAWTHALESHWAR HEIGHTS

JOB No. -	Name Of Engineer :
-----------	--------------------

SUBMISSION DRAWING