



FORM OF STATEMENT - 1 [Sr no. 8(a) (iii)]


EXISTING BUILDING TO BE RETAINED				
Existing	Floor No.	Plinth Area	Total Floor Area of Existing Building	Use/ Occupancy of Floors
(1)	(2)	(3)	(4)	(5)
NA	NA	NA	NA	NA

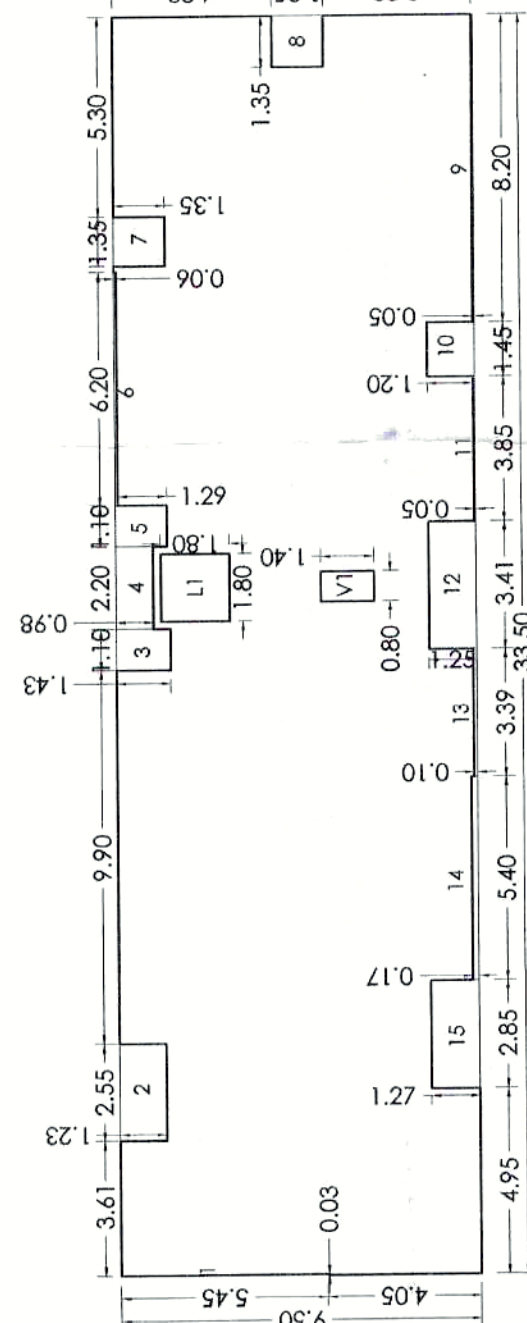


P-LINE DIAGRAM (TYPICAL 1ST, 2ND, 3RD & 4TH FLOOR)

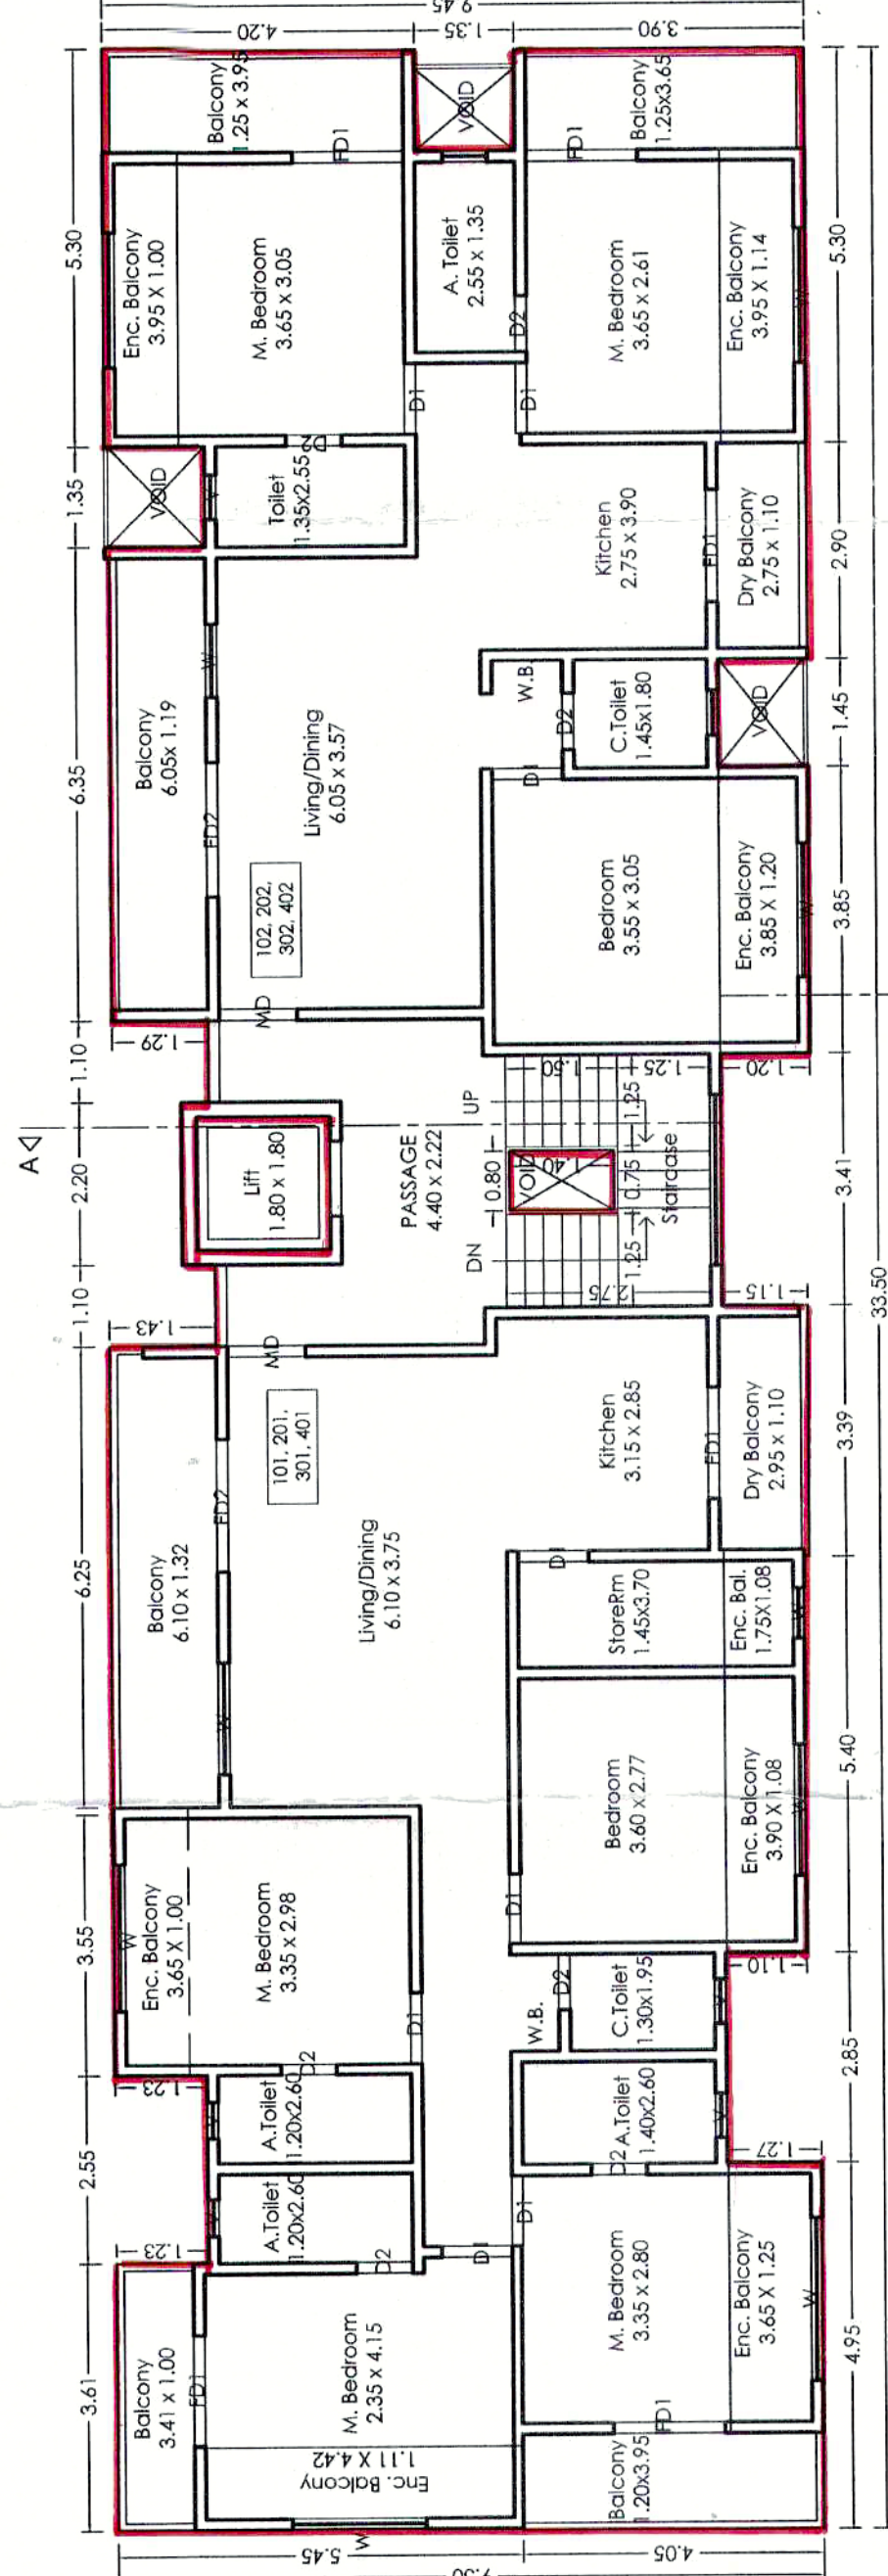


TYPICAL 1ST, 2ND, 3RD & 4TH FLOOR PLAN

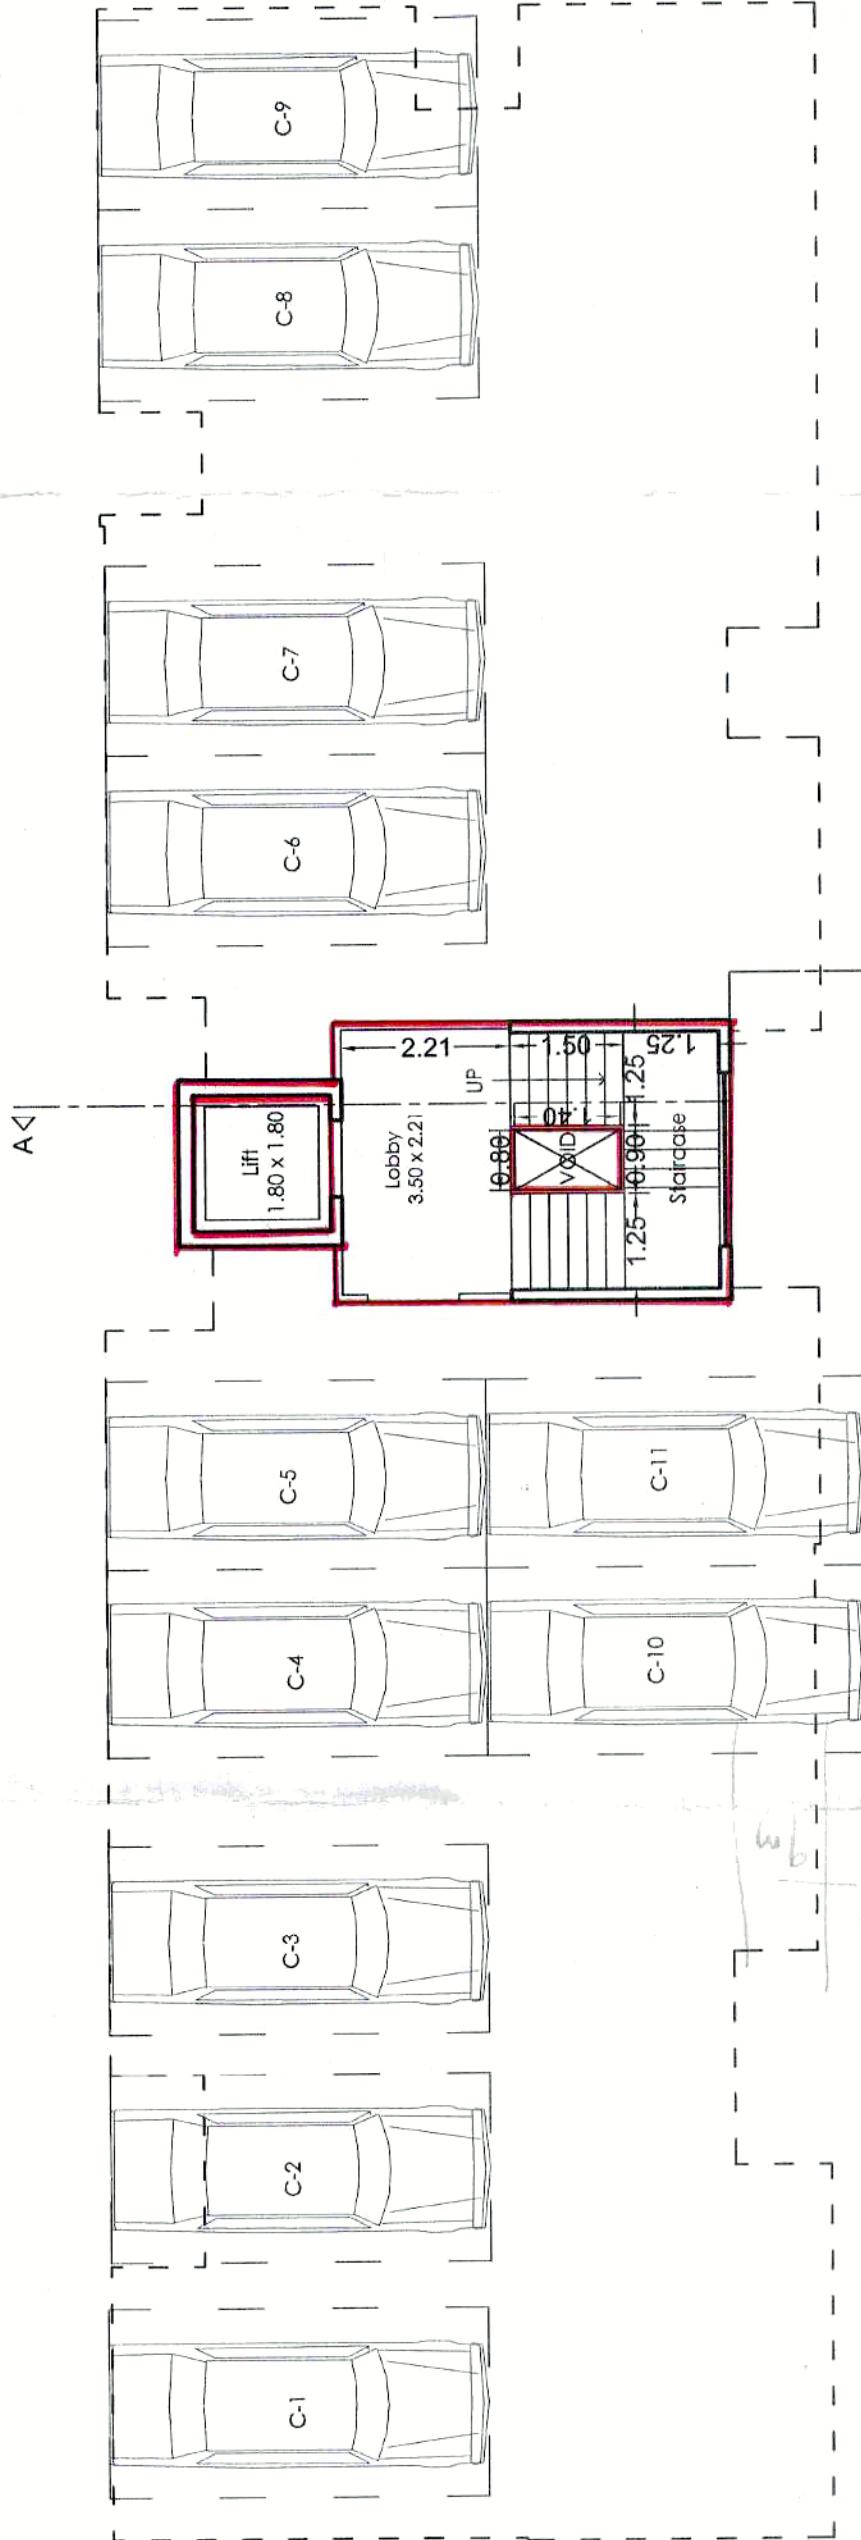

PARKING FLOOR PLAN

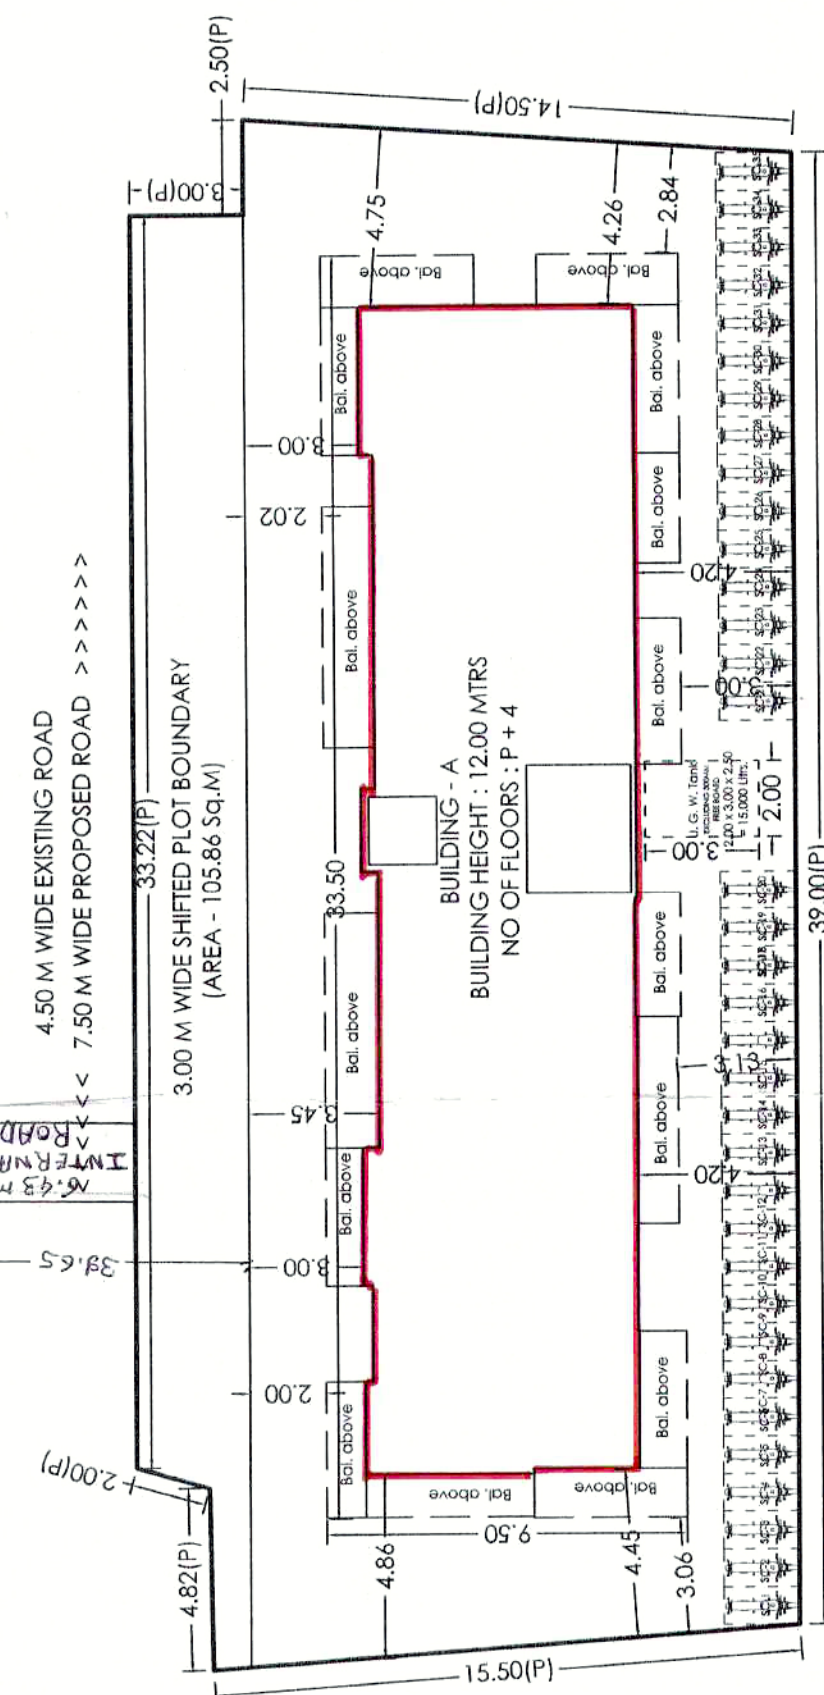


LAYOUT PLAN (SCALE: 1:200)

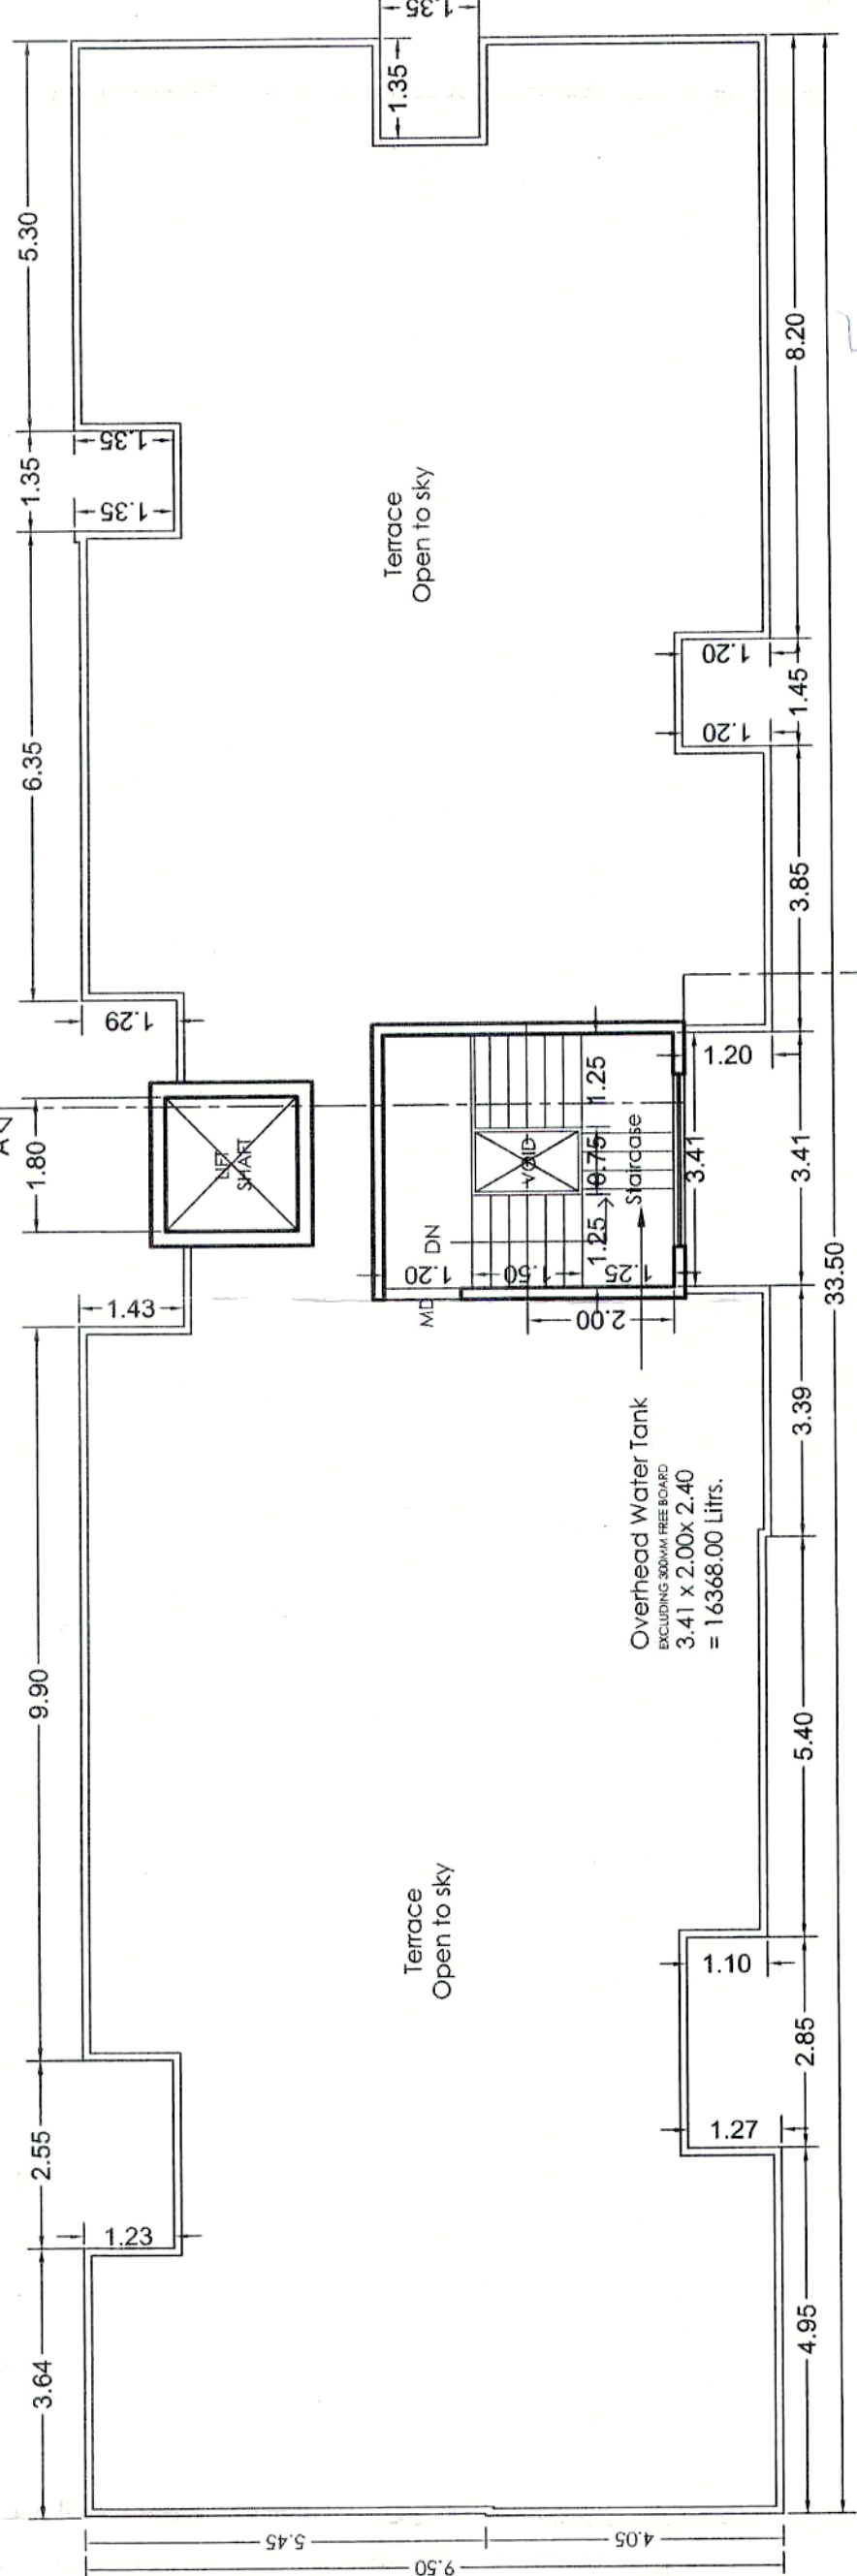


TERRACE FLOOR PLAN

PARKING CALCULATION (NON-CONGESTED)									
TYPE	CARPET AREA/ FSJ	TENEMENT (NOS)	BY RULE	REQD.	CAR (NOS)	BY RULE	REQD.	SCOTTER (NOS)	REQD.
RESIDENTIAL	>150	1	0	2	0	3	0	0	0
RESIDENTIAL	80 - <150	1	8	1	8	3	24	0	0
RESIDENTIAL	40 - <80	2	0	1	0	5	0	0	0
RESIDENTIAL	30 - <40	2	0	1	0	2	0	0	0
ADDITION 5% VISITORS PARKING	0 - <30	2	0	0	0	4	0	0	0
COMMERCIAL	100	0	0	2	0	6	0	0	0
TOTAL REQD. AREA							112.50		26
TOTAL PROP. AREA							112.50		36
TOTAL PROP. AREA							3106.50		

WATER REQUIREMENT		
TANK	REQUIRED CAPACITY (LIT.)	PROPOSED CAPACITY (LIT.)
RESI. + COMM.	5400.00	16388.00
OHWT	5400.00	16388.00
UHW	8100.00	19000.00
TOTAL	8100.00	19000.00

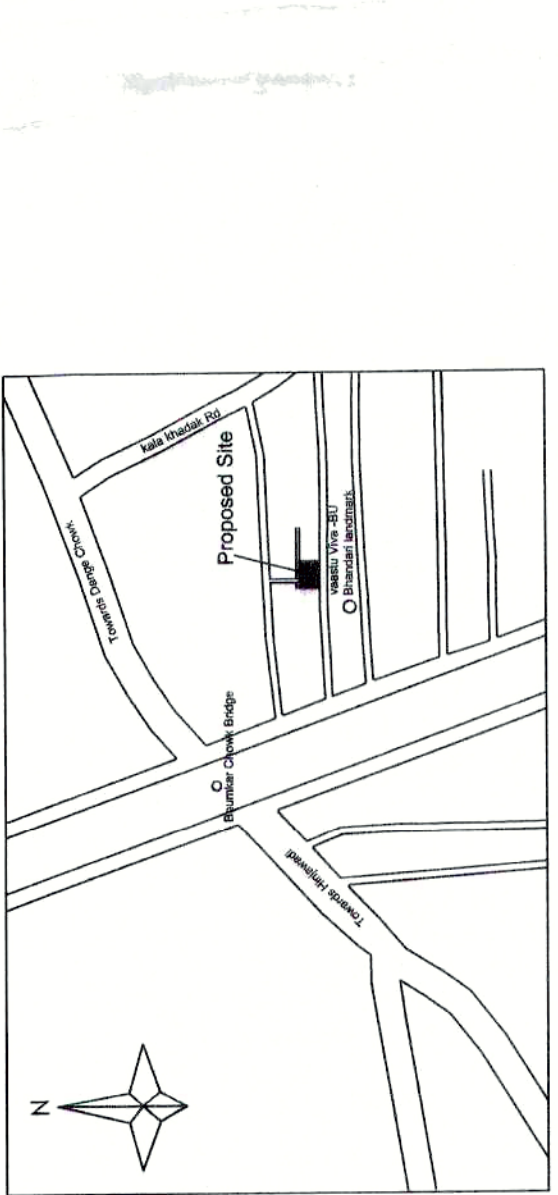

LOCATION MAP (N.T.S)

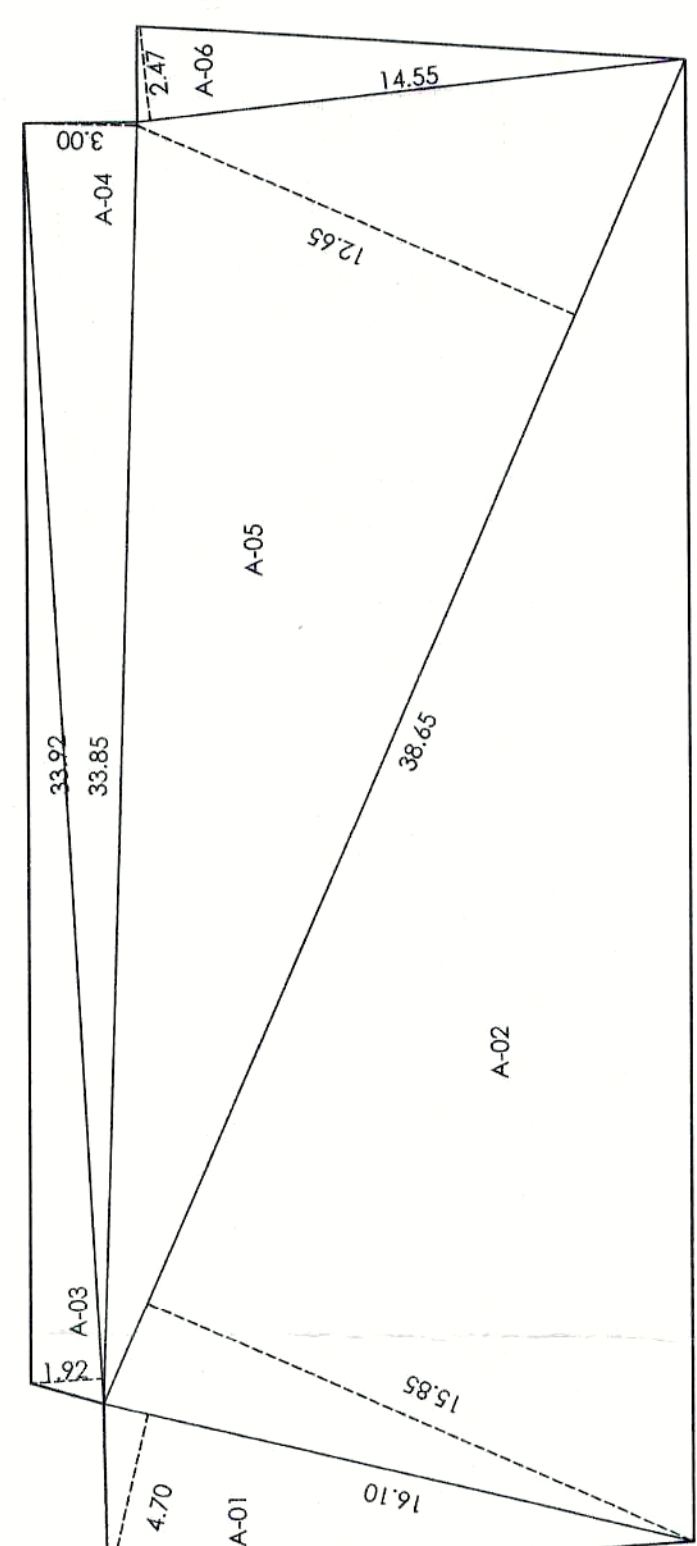


TRIANGULATION (SCALE: 1:2000)

FORM OF STATEMENT - 2			
PROPOSED BUILDING		TOTAL BUILD-UP OF FLOOR AS PER OUTER CONSTRUCTION LINE	
BUILDING NO.	FLOOR NO.	COMMERCIAL	RESIDENTIAL
	PARKING FLOOR	0.00	19.54
	FIRST FLOOR	0.00	289.84
	SECOND FLOOR	0.00	289.84
	THIRD FLOOR	0.00	289.84
	FOURTH FLOOR	0.00	289.84
	TOTAL	0.00	1179.30

PLOT AREA CALCULATION	
TRIANGLE	AREA
A-01	0.5 x 16.10 x 4.70
A-02	0.5 x 36.75 x 15.86
A-03	0.5 x 33.92 x 1.92
A-04	0.5 x 33.85 x 3.00
A-05	0.5 x 38.75 x 12.68
A-06	0.5 x 14.55 x 2.47
TOTAL	692.00

ANCILLARY FSJ CALCULATION		
FSJ	ANCILLARY FSJ (FSJ-ANC.)	P-LINE (FSJ-ANC.)
COMMERCIAL	0.00	0.00
RESIDENTIAL	737.06	442.24
TOTAL	737.06	442.24

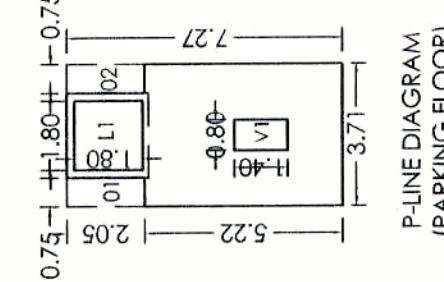

P-LINE DIAGRAM (PARKING FLOOR)

OWNER'S DECLARATION

DECLARATION

DECLARATION

