

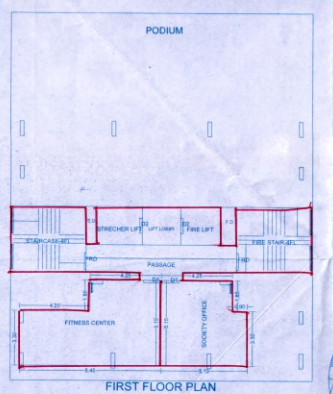
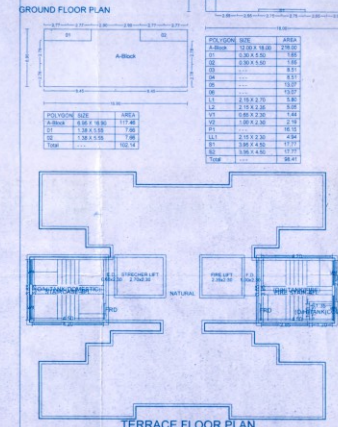
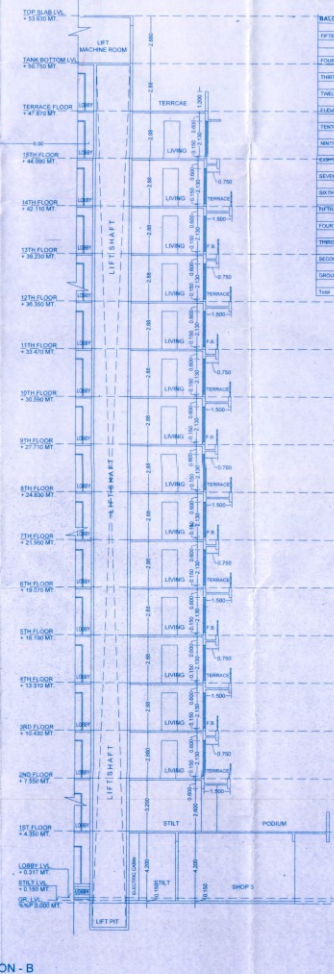
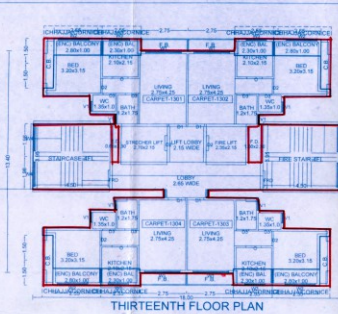
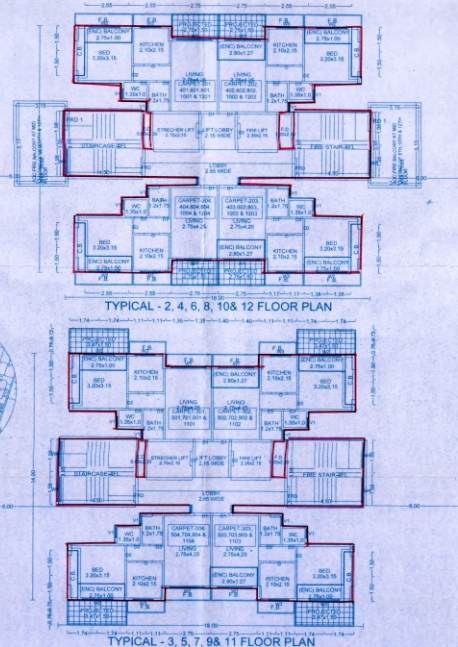
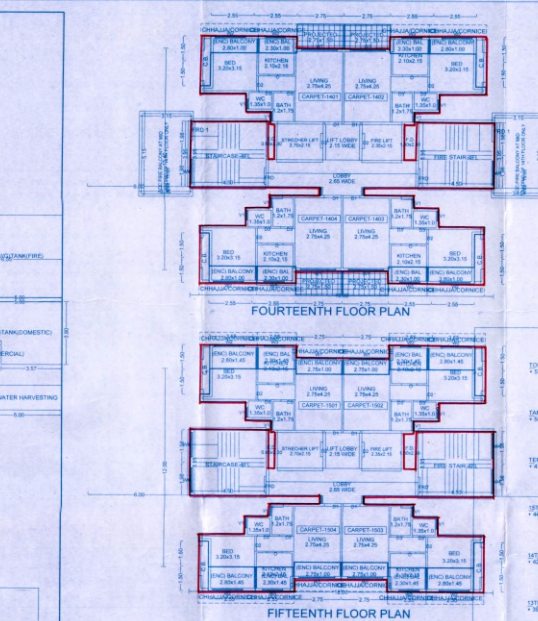


[illegible]


FLOOR USE CAMP AREA 1 BUILDING						
FLOOR	FLOOR AREA	CAMP AREA	WATER TREATMENT AREA	WATER STORAGE AREA	CAMP AREA TOTAL	TOTAL AREA
FIFTEENTH FLOOR PLAN						
CAMP1-1500	20.25	18.5	1.75	0.40		
CAMP1-1501	22.25	20.5	1.75	0.40		
CAMP1-1504	20.25	18.5	1.75	0.40		
CAMP1-1505	20.25	18.5	1.75	0.40		
THIRTEENTH FLOOR PLAN						
CAMP1-1300	20.25	18.5	1.75	0.40		
CAMP1-1301	22.25	20.5	1.75	0.40		
CAMP1-1304	20.25	18.5	1.75			

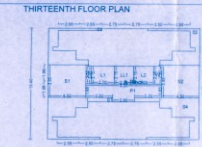


POLYLINE	SIZE	AREA
A-Block	13.45 x 10.30	241.20
D1	...	15.15
D2	...	15.60
D3	...	15.60
D4	...	15.15
L1	2.15 x 2.70	5.80
L2	2.15 x 2.70	5.80
V1	0.65 x 2.30	1.44
V2	1.00 x 2.30	2.10
P1	...	16.15
L1.1	2.15 x 2.30	4.94
V1	3.65 x 4.70	17.77
D1	3.65 x 4.70	17.77
Total		519.50

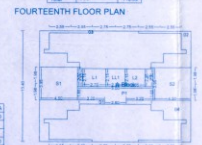

POP. MOON	SIZE	AREA
A-BROK	12.43 X 18.32	247.25
D1		15.15
D2		10.90
D3		10.90
D4		15.15
L1	2.15 X 2.70	5.80
L2	2.15 X 2.30	5.05
V1	0.85 X 2.30	1.44
V2	1.00 X 2.30	2.30
B1		15.15
L1.5	2.15 X 2.30	4.94
S1	1.05 X 4.50	47.25
S2	1.65 X 4.50	73.75

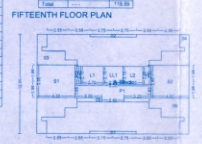

	POLYMER SIZE	AREA
A-Bran	12.50 x 18.00	279.50
01	0.30 x 0.50	1.65
02	0.30 x 0.50	1.65
03	0.15	8.31
04	0.15	13.17
05	0.15	13.27
06	0.15	13.27
L1	2.15 x 2.75	5.80
L2	2.15 x 2.75	5.08
V1	0.85 x 2.30	1.44
V2	1.30 x 2.30	2.98
		16.15
LL1	2.15 x 2.30	4.94
B1	3.95 x 4.50	17.77

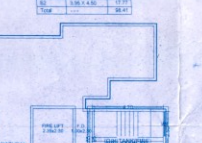


FLOOR PLAN
 TRED
 TO HANK (C) 1994
 10/23/94

SEAL OF APPROVAL	
APPROVED SUBJECT TO THE CONDITION MENTIONED in the office letter	
No.	00000P-THEFT/FORMS/K02017 1796
Dated	08-06-2017 12 JUL 2017

Sr Planner/Asso Planner(BP)
CIDCO of Maharashtra Ltd
Rajghad Bhavan, 4th Floor
Plot No. 4, Sector-11,
CBD-Belapur, Navi Mumbai

BUILDING: 1 (BUILDING)
TYPICAL - 2, 4, 6, 8, 10 & 12 FLOOR PLAN

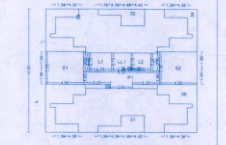

POLYDOME SIZE		AREA
A-Ratio	14.80 X 10.30	360.20
G1	10.00	7.43
G2	10.00	7.69
G3	10.00	5.29
G4	10.00	12.81
G5	10.00	17.49
G6	10.00	17.49
L1	2.15 X 2.10	5.60
L2	2.15 X 2.10	5.60
L3	0.65 X 2.30	1.44
L4	1.00 X 2.30	2.30
L5		38.15
L6	2.15 X 2.30	4.94
L7	3.95 X 4.95	17.97



POLYMER	SIZE	AREA
1	15.90 x 18.00	286.20
2	12.5 x 7.5	93.75
3	12.5 x 7.5	93.75
4	12.5 x 7.5	93.75
5	12.5 x 7.5	93.75
6	12.5 x 7.5	93.75
7	2.15 x 2.35	5.05
8	2.15 x 2.35	5.05

C.B.F. LOBBY STATEMENT - 1 BUILDING			
FLOOR	NO. OF C.B.F. NO. OF F.B.	LOBBY AREA	
FIFTEENTH FLOOR	4	0	21.12
FOURTEENTH FLOOR	4	0	21.12
THIRTEENTH FLOOR	4	0	21.12
TWELFTH FLOOR	4	0	21.12
ELEVENTH FLOOR	4	0	21.12
TENTH FLOOR	4	0	21.12
NINTH FLOOR	4	0	21.12
EIGHTH FLOOR	4	0	21.12
SEVENTH FLOOR	4	0	21.12
SIXTH FLOOR	4	0	21.12
FIFTH FLOOR	4	0	21.12
FOURTH FLOOR	4	0	21.12
THIRD FLOOR	4	0	21.12
SECOND FLOOR	4	0	21.12
FIRST FLOOR	4	0	21.12

SCHEDULE OF OPENING: 1 (BUILDING)			
NAME	LENGTH	HEIGHT	NOS
D3	0.75	2.10	118
O	0.90	2.10	56
D2	2.90	2.10	56
D1	2.90	2.10	56
FRD	1.00	2.50	28
FRD-1	1.00	2.10	01
RL-1	2.85	1.00	04

SCHEDULE OF OPENING: 1 (BUILDING)			
NAME	LENGTH	HEIGHT	NOS
V1	2.80	3.20	118
VO	3.20	2.13	56
VW	1.80	1.20	48
W0	1.80	2.13	56

WI	2.10	2.13	56
OWNER'S NAME			
M/s. Kanchan Builders, through its partner M/s. FOR KANCHAN BUILDERS Ashish Sahni and others two			
PROJECT INFORMATION			
PLOT NO. 53		9. Praveen Sahni PARTNER	
MODE. Domestic		SECTION NO. 53	

PROJECT TYPE			
CONSULTANT NAME			
Soyuz Talib Regd. No.		 soyuz talib and partners 14B, KESAR BUILDING, PLIT MOBI, SECTOR 14, Gurgaon, HARYANA	
SOYUZ TALIB REG. NO. C/94/17,096			
	JOB NO	DWG NO	SCALE 1:100
			DRAWN BY/CHECKED BY