
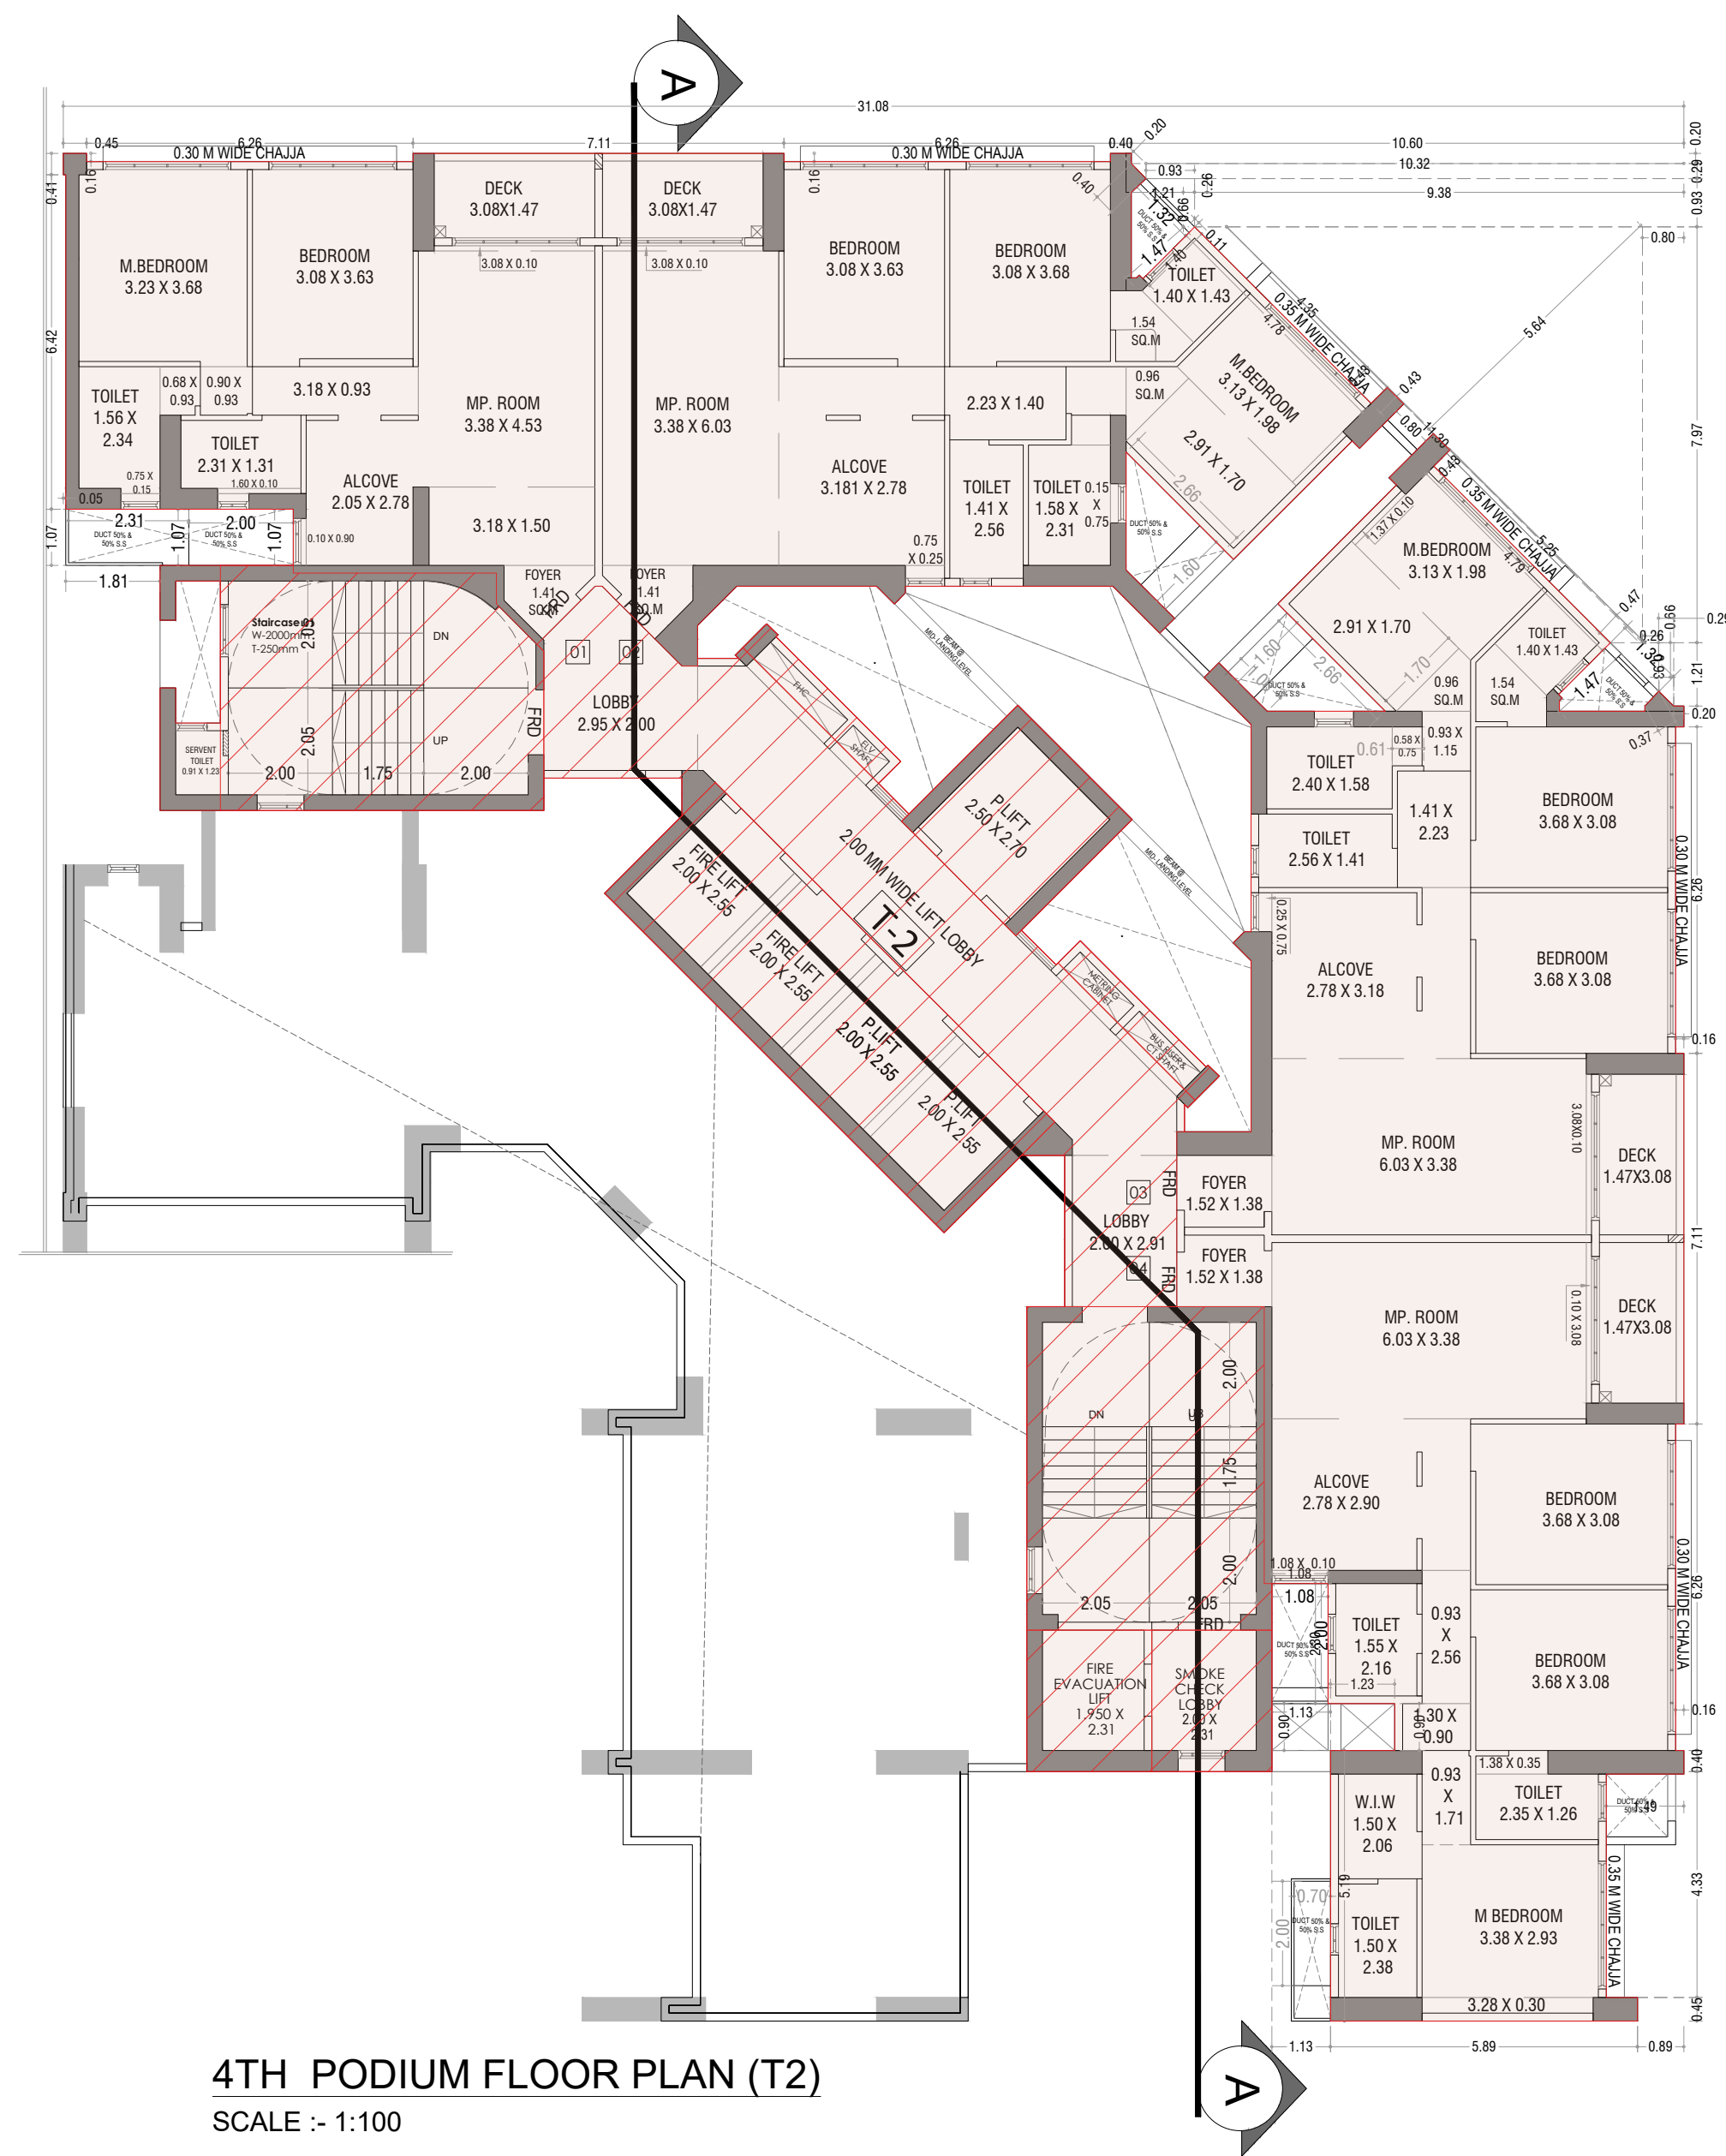
 


 

PROFORMA -B		22/27	
2ND PODIUM FLOOR PLAN, 3RD PODIUM FLOOR PLAN, LINE AREA DIA., BUILT-UP AREA CALCULATION & CARPET AREA STATEMENT (TOWER-2)			
STAMP OF DATE OF APPROVAL OF PLAN			
PLAN FOR APPROVAL			
NOTE : 1) ALL DIMENSIONS ARE IN METER. 2) THIS PLAN IS DIGITALLY SIGNED AND PHYSICAL SIGN, NOT REQUIRED 3) THIS CANCELS THE EARLIER APPROVAL ONLINE ISSUED UNDER NO.CHE/A -3016/BP(WS)/AR. DATED -31-03-2023 4) THIS DRAWING SHALL BE READ IN CONJUNCTION WITH LETTER ISSUED UNDER NO CHE/A - 3016/BP(WS)/AR. ON EVEN DATED			
Rohit Sureshchandra Sonar S.E.(B.P)'R-2' Digitally signed by Rohit Sureshchandra Sonar Date: 2023.09.22 13:30:48 +05'30'			
Shivshant Sudhakarrao Dake A.E.B.P.(R/C) Digitally signed by Shivshant Sudhakarrao Dake Date: 2023.09.25 14:18:30 +05'30'			
Mahesh Sambhu Revadekar E.E.(B.P)'R-2' Digitally signed by Mahesh Sambhu Revadekar Date: 2023.09.25 15:29:41 +05'30'			
DESCRIPTION OF PROPOSAL & PROPERTY			
PROPOSED RESIDENTIAL BLDG. ON PLOT BEARING CTS. NO. 165 & 163/A OF VILLAGE MAGATHANE, DATTAPADA ROAD BORIVALI (EAST), MUMBAI - 400066.			
JOB NO./DWG NO./REVISIONS	DATE	SCALE	DISCRPTION
199		1:400	
DRAWN BY-			
CHECKEDBY-			
NAME , ADDRESS OF R.C.C CONSULTANT			
MURALI GURUVAPPAN ADD:- NO. 33/33/5A, Ampooma Industrial Compound Kankapeta Road, J P Nagar, Bengaluru - 560078, India Tel:- +91 80 2666 00 77, Mail: info_in@wmeeglobal.com			
SIGNATURE OF R.C.C CONSULTANT			
NORTH	NAME OF THE OWNER M/S CABLE CORPORATION OF INDIA LTD. MUMBAI		
	NABAVAN NEELANKAR HEGE 		
SIGNATURE OF THE OWNER			
NAME , ADDRESS OF DESIGN ARCHITECT			
HAFEEZ CONTRACTOR 29 Bank Street Mumbai - 400 023.			
NAME AND ADDRESS OF LICENSED SURVEYOR (L.S.)		SIGNATURE	
 SPACE AGE S U R V E Y O R S		B-106, Natraj Building, Mulund Goregaon Link Road Mulund (w), Mumbai - 400 080	
		Shaohik and Laxman Jadhav 	