



Architectural floor plan of the first floor of a building. The plan shows a central 'A Block' with a cross-shaped layout. To the left of the A Block is a long corridor with several rooms, including a 'Vest' (2.40 x 3.60), a 'Vest' (2.40 x 3.60), and a 'Vest' (2.40 x 3.60). To the right of the A Block is another long corridor with several rooms, including a 'Vest' (2.40 x 3.60), a 'Vest' (2.40 x 3.60), and a 'Vest' (2.40 x 3.60). The plan also shows a 'Vest' (2.40 x 3.60) at the bottom left and a 'Vest' (2.40 x 3.60) at the bottom right. Dimensions are provided for all rooms and corridors.

अतः क्र. ३-भरती वंशकाम प्राधानी / मुष्ठात वंशकाम परधानी ही संघित विकासोने भिन्न इस्टे रेगुलेशन औड डेक्लाराट ऑन ३०३ (RERA) अंतर्गत विहित भुदतीत नोंदणी करणे वंशकामात गतीय.

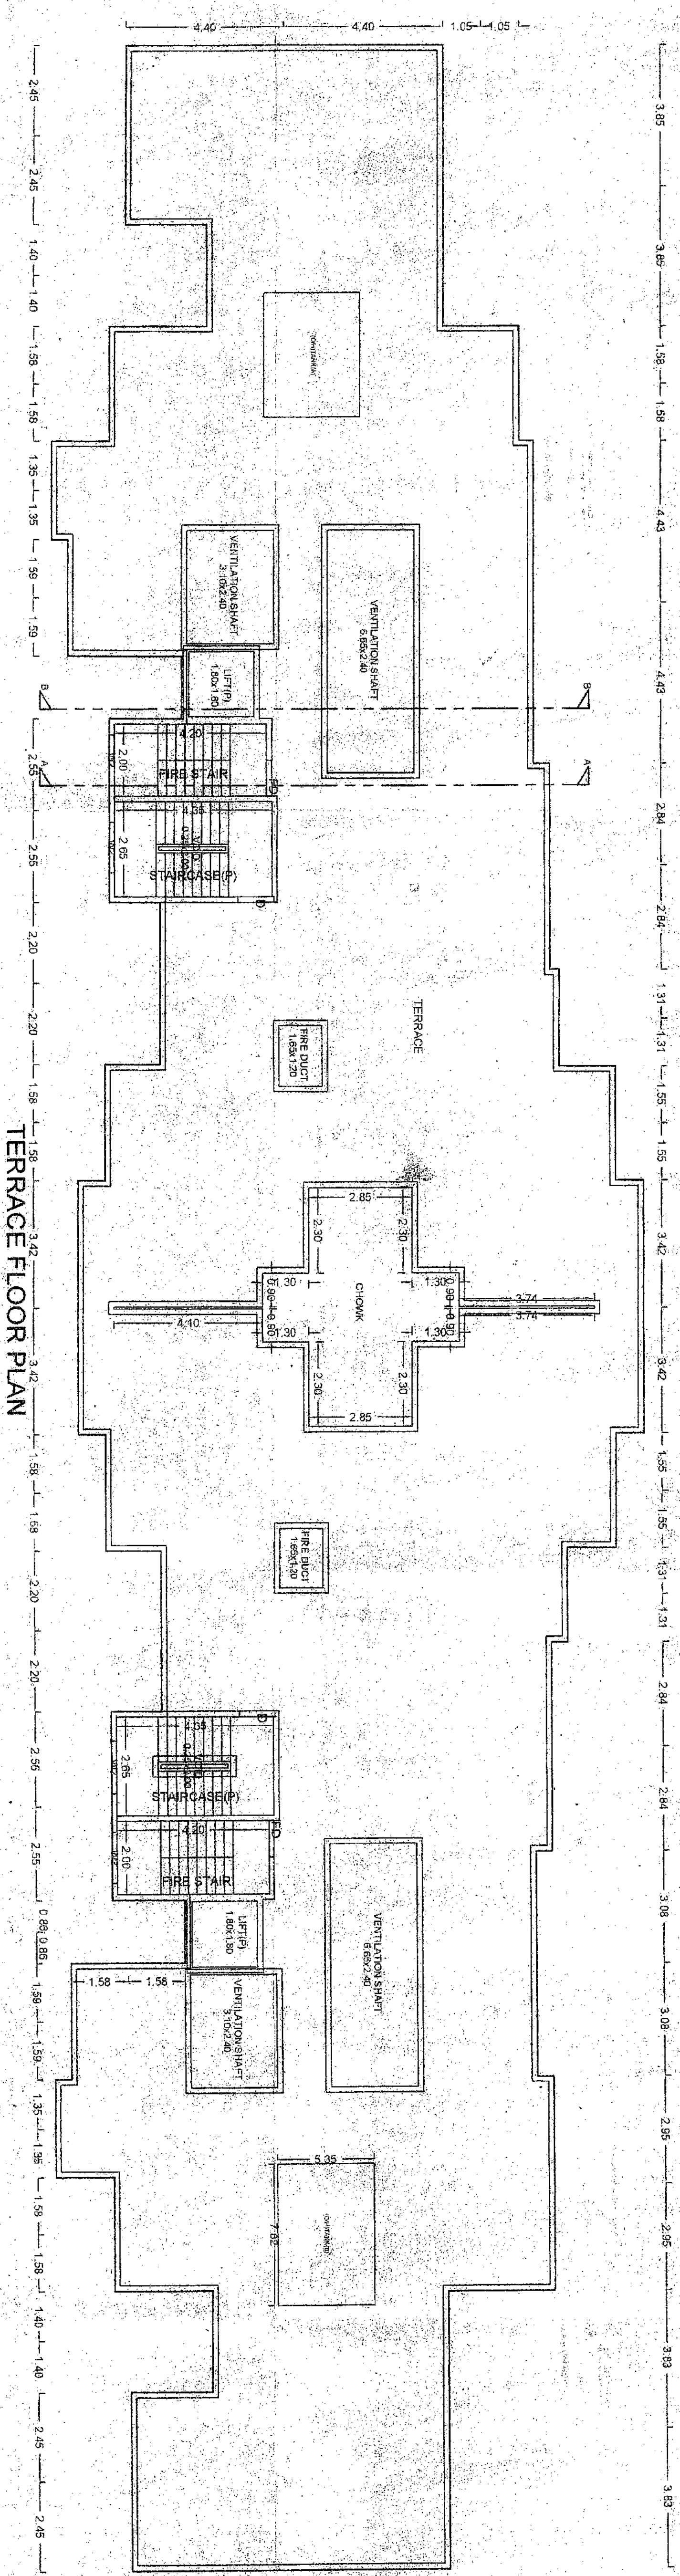


("A" WING)

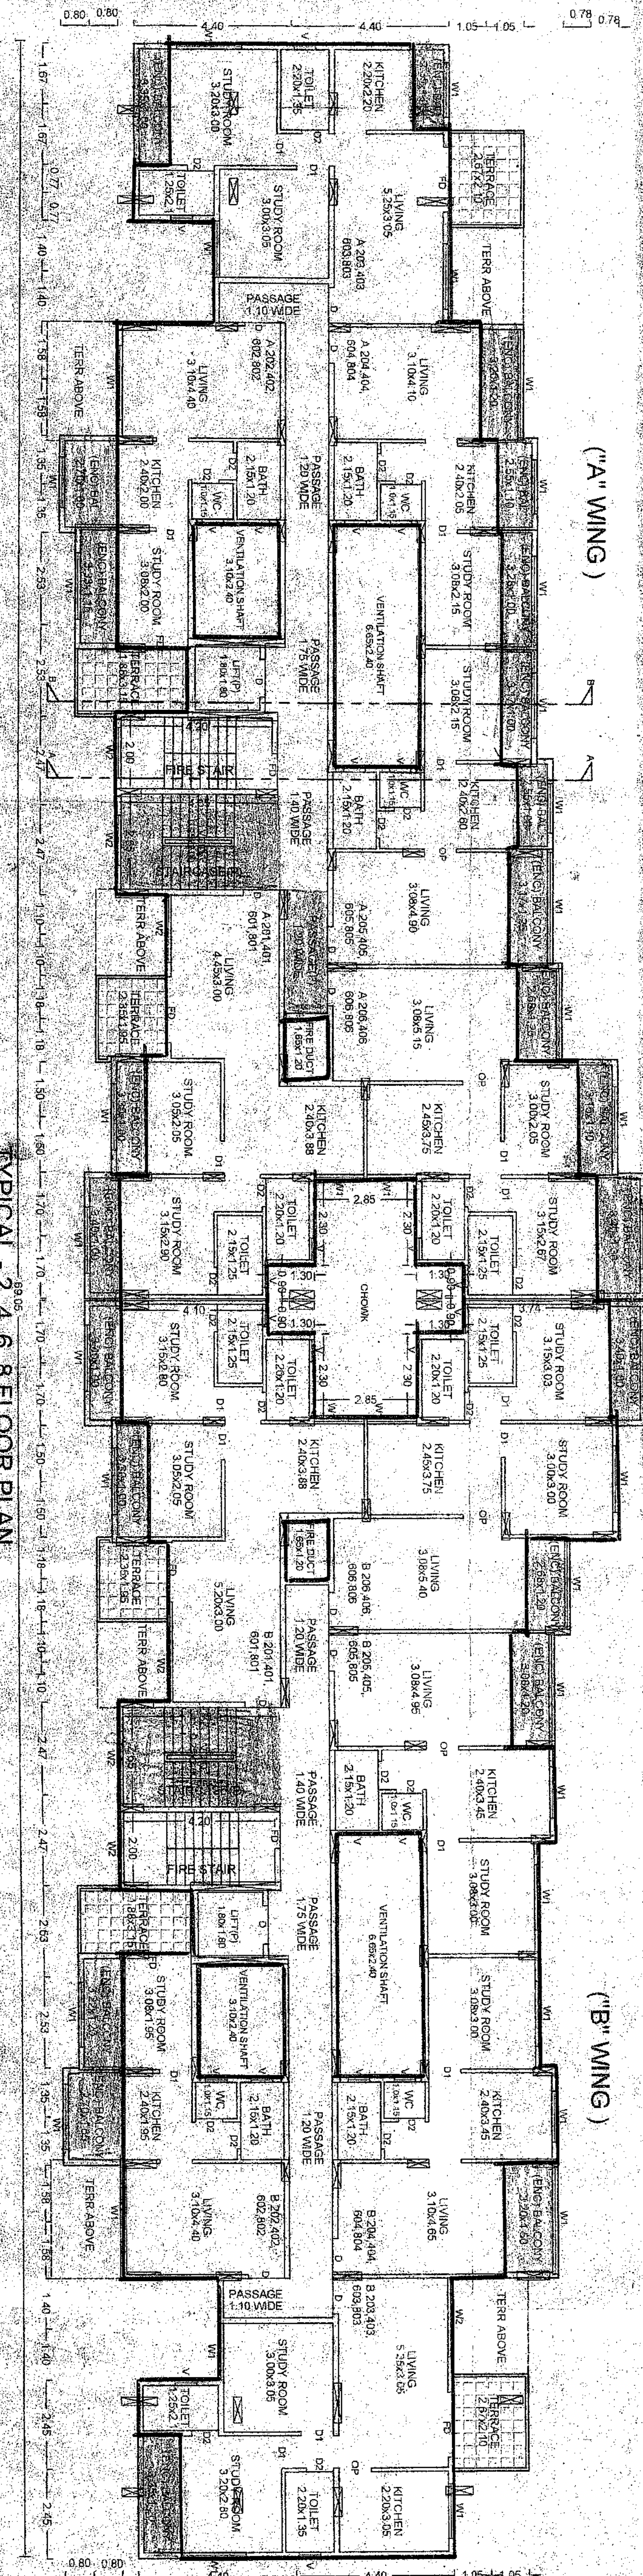

69.05
TYPICAL - 2, 4, 6, 8 FLOOR PLAN

(“B” WING)

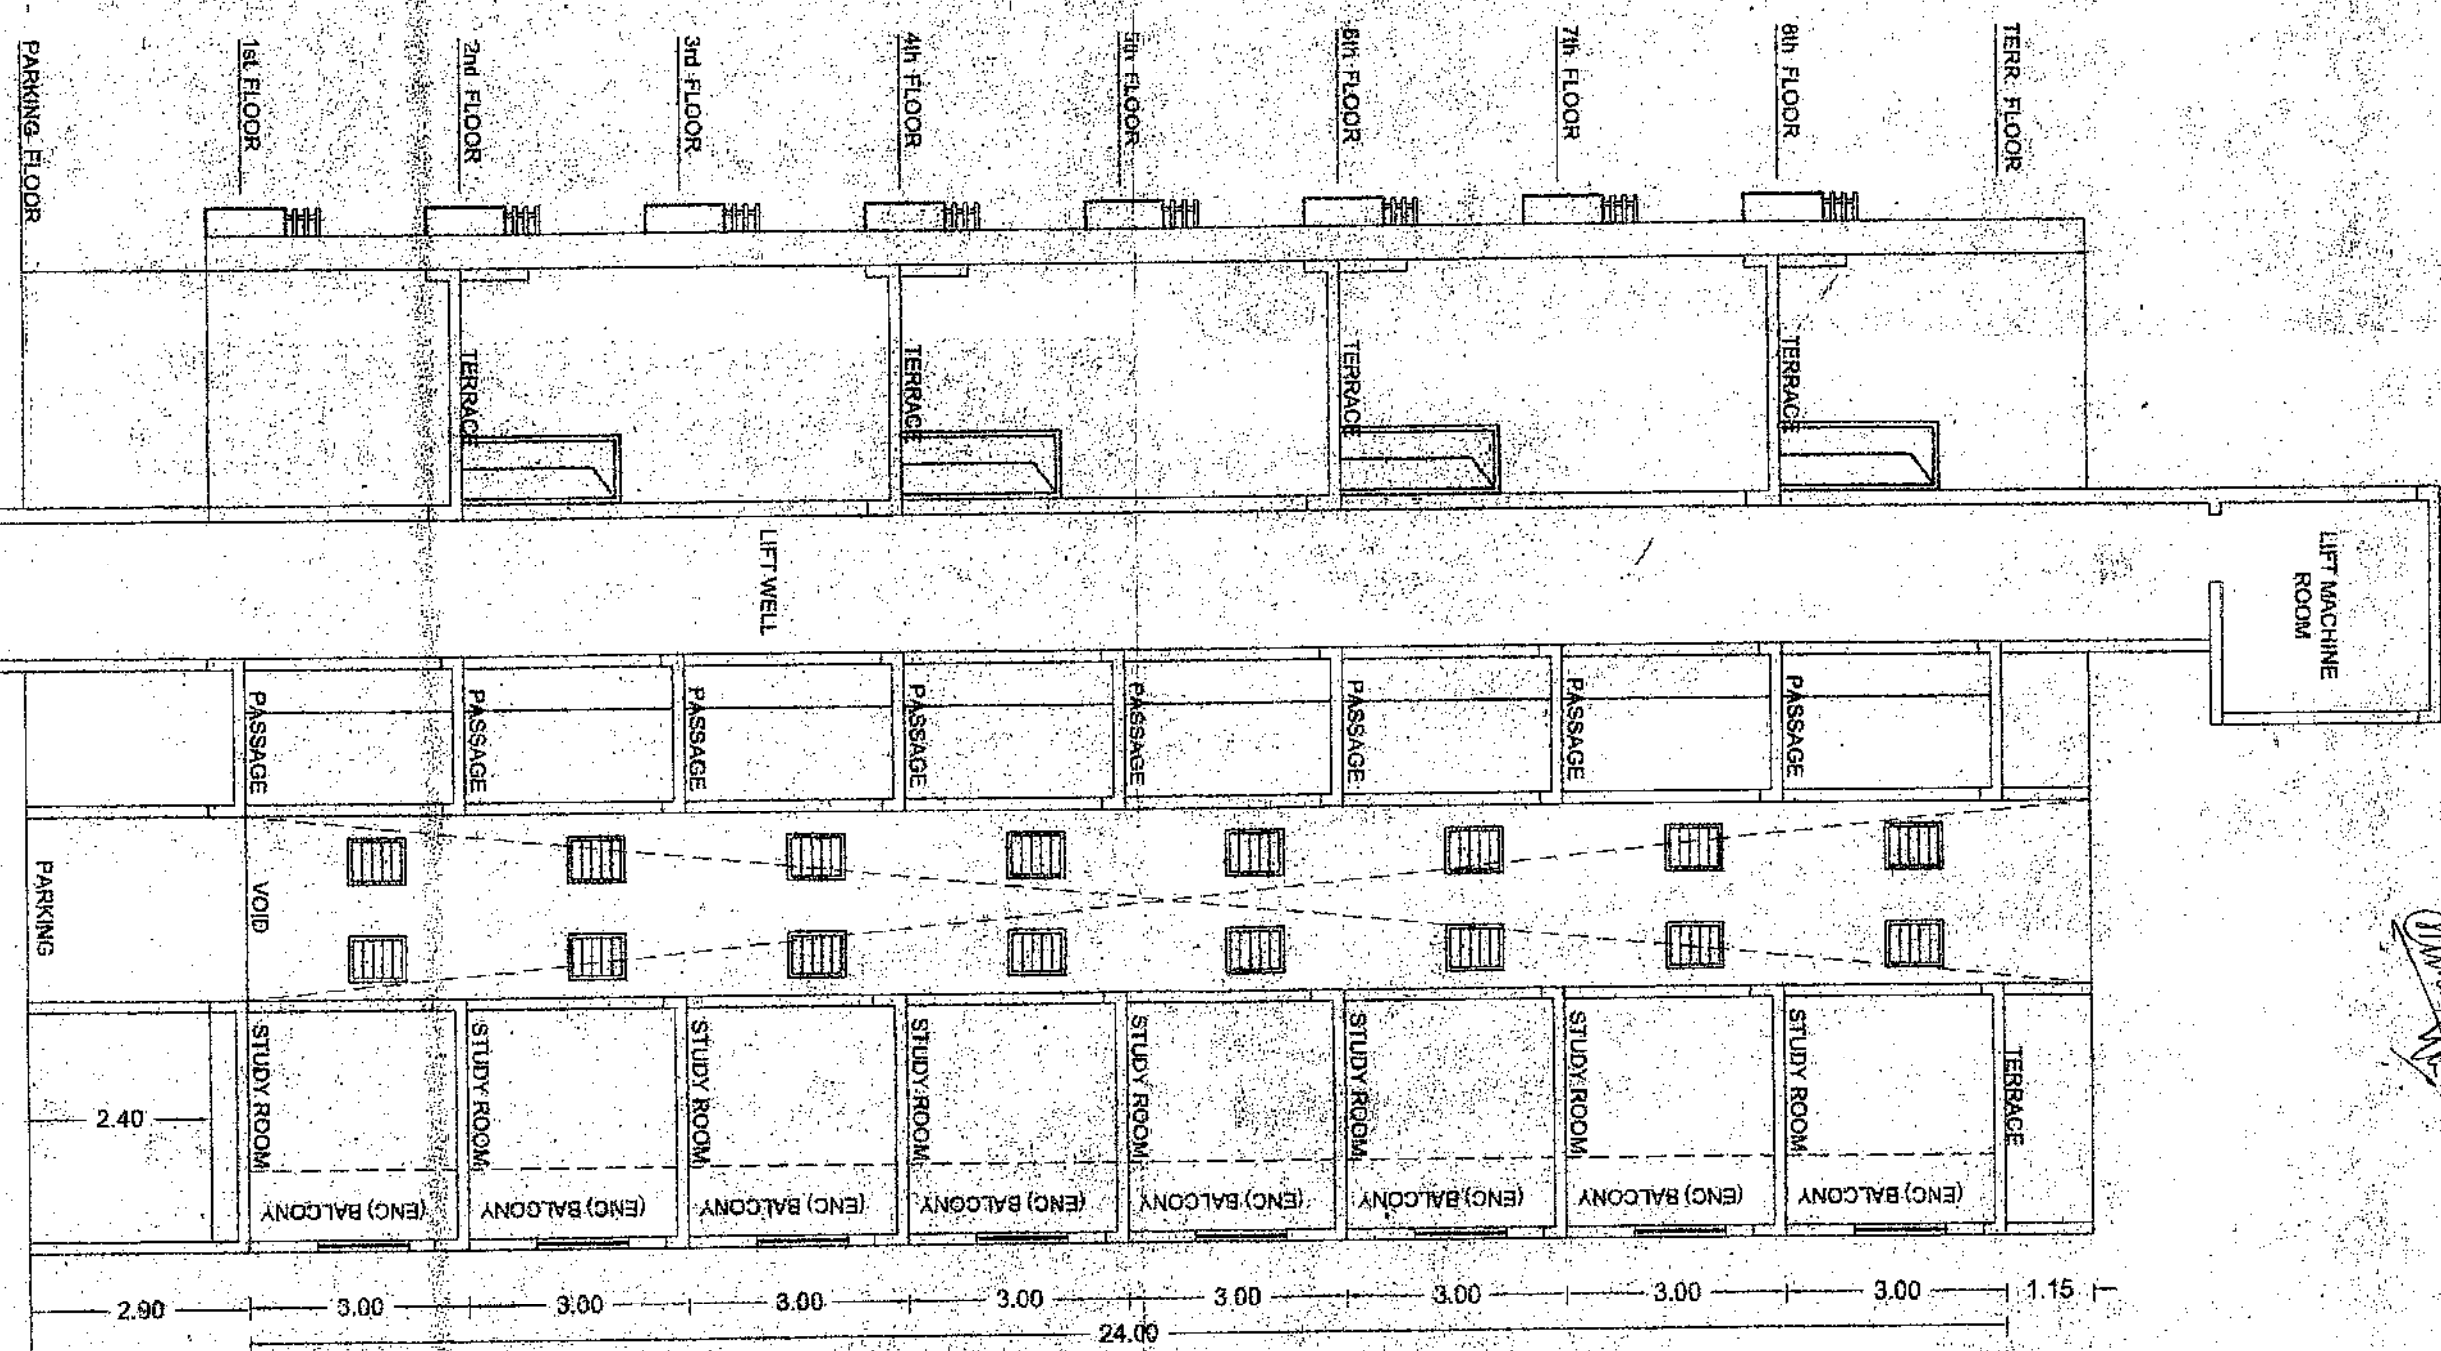

SECTION B-B

OWNER'S NAME: Sri Sagar Realty Pvt. Ltd. through Mr. SUNIL R. SHIN		OWNER'S SIGN: 	
SURVEY NO.: gal no - 24(30)		HISSAND NO.:	
PLOT NO.:		CTS NO.:	
DISCREPTION:		VILLAGE - DUDLAGUDA	
ARCHITECT:		PROJECTER'S SIGN: 	
ARCHITECT'S SIGNATURE		PROJECTER'S SIGNATURE	



JOB NO.	PROP. NO.	SCALE	DRAWN BY	CHECKED BY	DATE	SHEET NO.
		1:100				
INWARD NO.	THIRUVARUR/2017/		SPT	At SANKTA	16-08-2017	3/4
KEY NO.	PRM/COM/PL/					

KMAYAA SKYLINE

OFFICE NO. 74/60/20/1A, NEKA HOTEL
 EAGLE EXCAVATION, PAPER CHINCHAWAD
 LINK ROAD, CHINCHAWAD, PUNE - 411035

web site: www.kmayasurvey.com
 mail: kmayasurvey@gmail.com
 Ph: 9923222274, 9819412000, 02048601325





STAMP OF APPROVAL

3/4

(A&B WING)

2nd, 4th, 6th, 8th & TERRACE FLOOR PLAN
SECTION B-B

Sanctioned for a.p. 13/06/11 16/07/2017

Submitted to authorities mentioned in the
Chinese Office No.

even dated 13/07/17

Printed
Date 13/07/2017

1

Executive Engineer
Commission and Municipalised Building
Department
District Collector's Office