

TYPICAL 1, 2, 3, 4, 5 & 6 FLOOR PLAN



SEVENTH FLOOR PLAN




STAMP OF APPROVAL




BUILDING A (BUILDING)

GROUND FLOOR PLAN

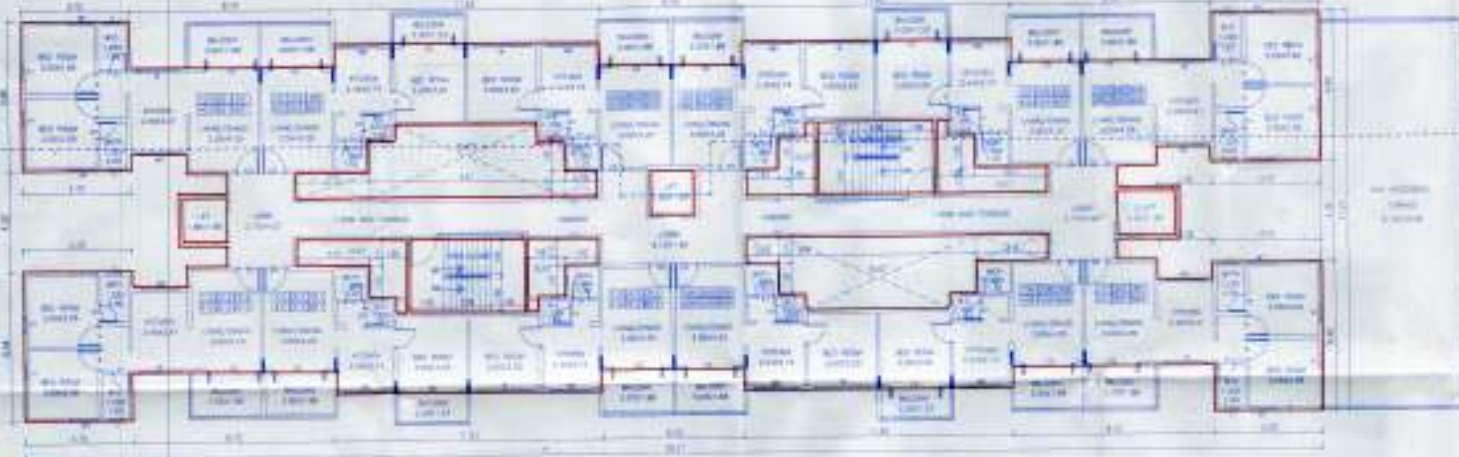

TYPICAL 1ST/2ND/3RD/4TH/5TH/6TH FLOOR PLAN

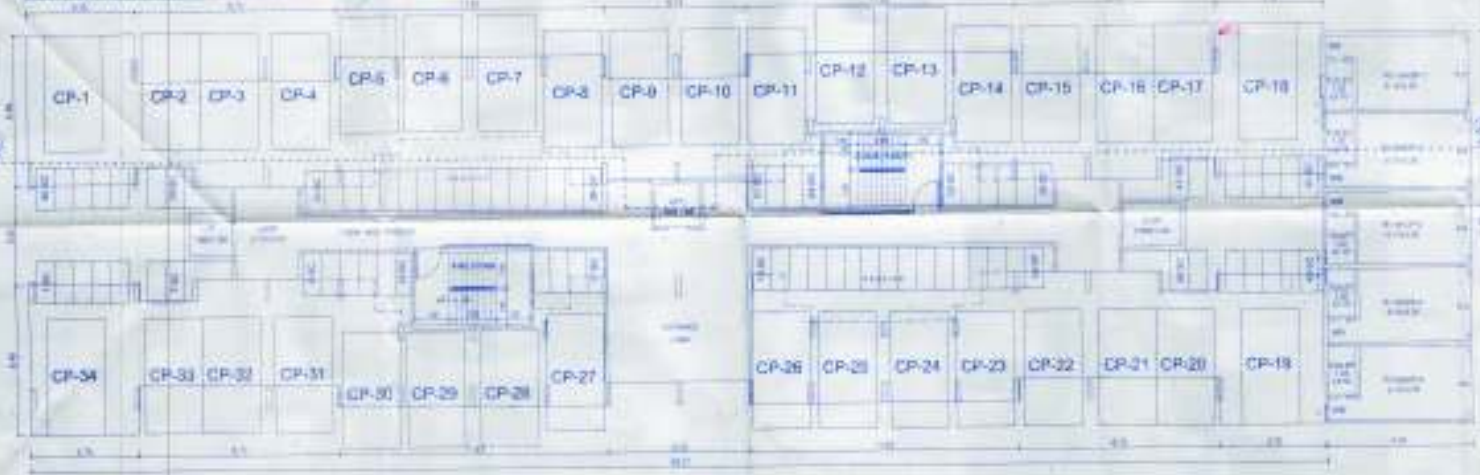

GROUND FLOOR PLAN

PROJECT NAME		DATE	
PROJECT LOCATION		SCALE	
PROJECT DESCRIPTION		DRAWN BY	
PROJECT NO.		CHECKED BY	
PROJECT STATUS		APPROVED BY	