








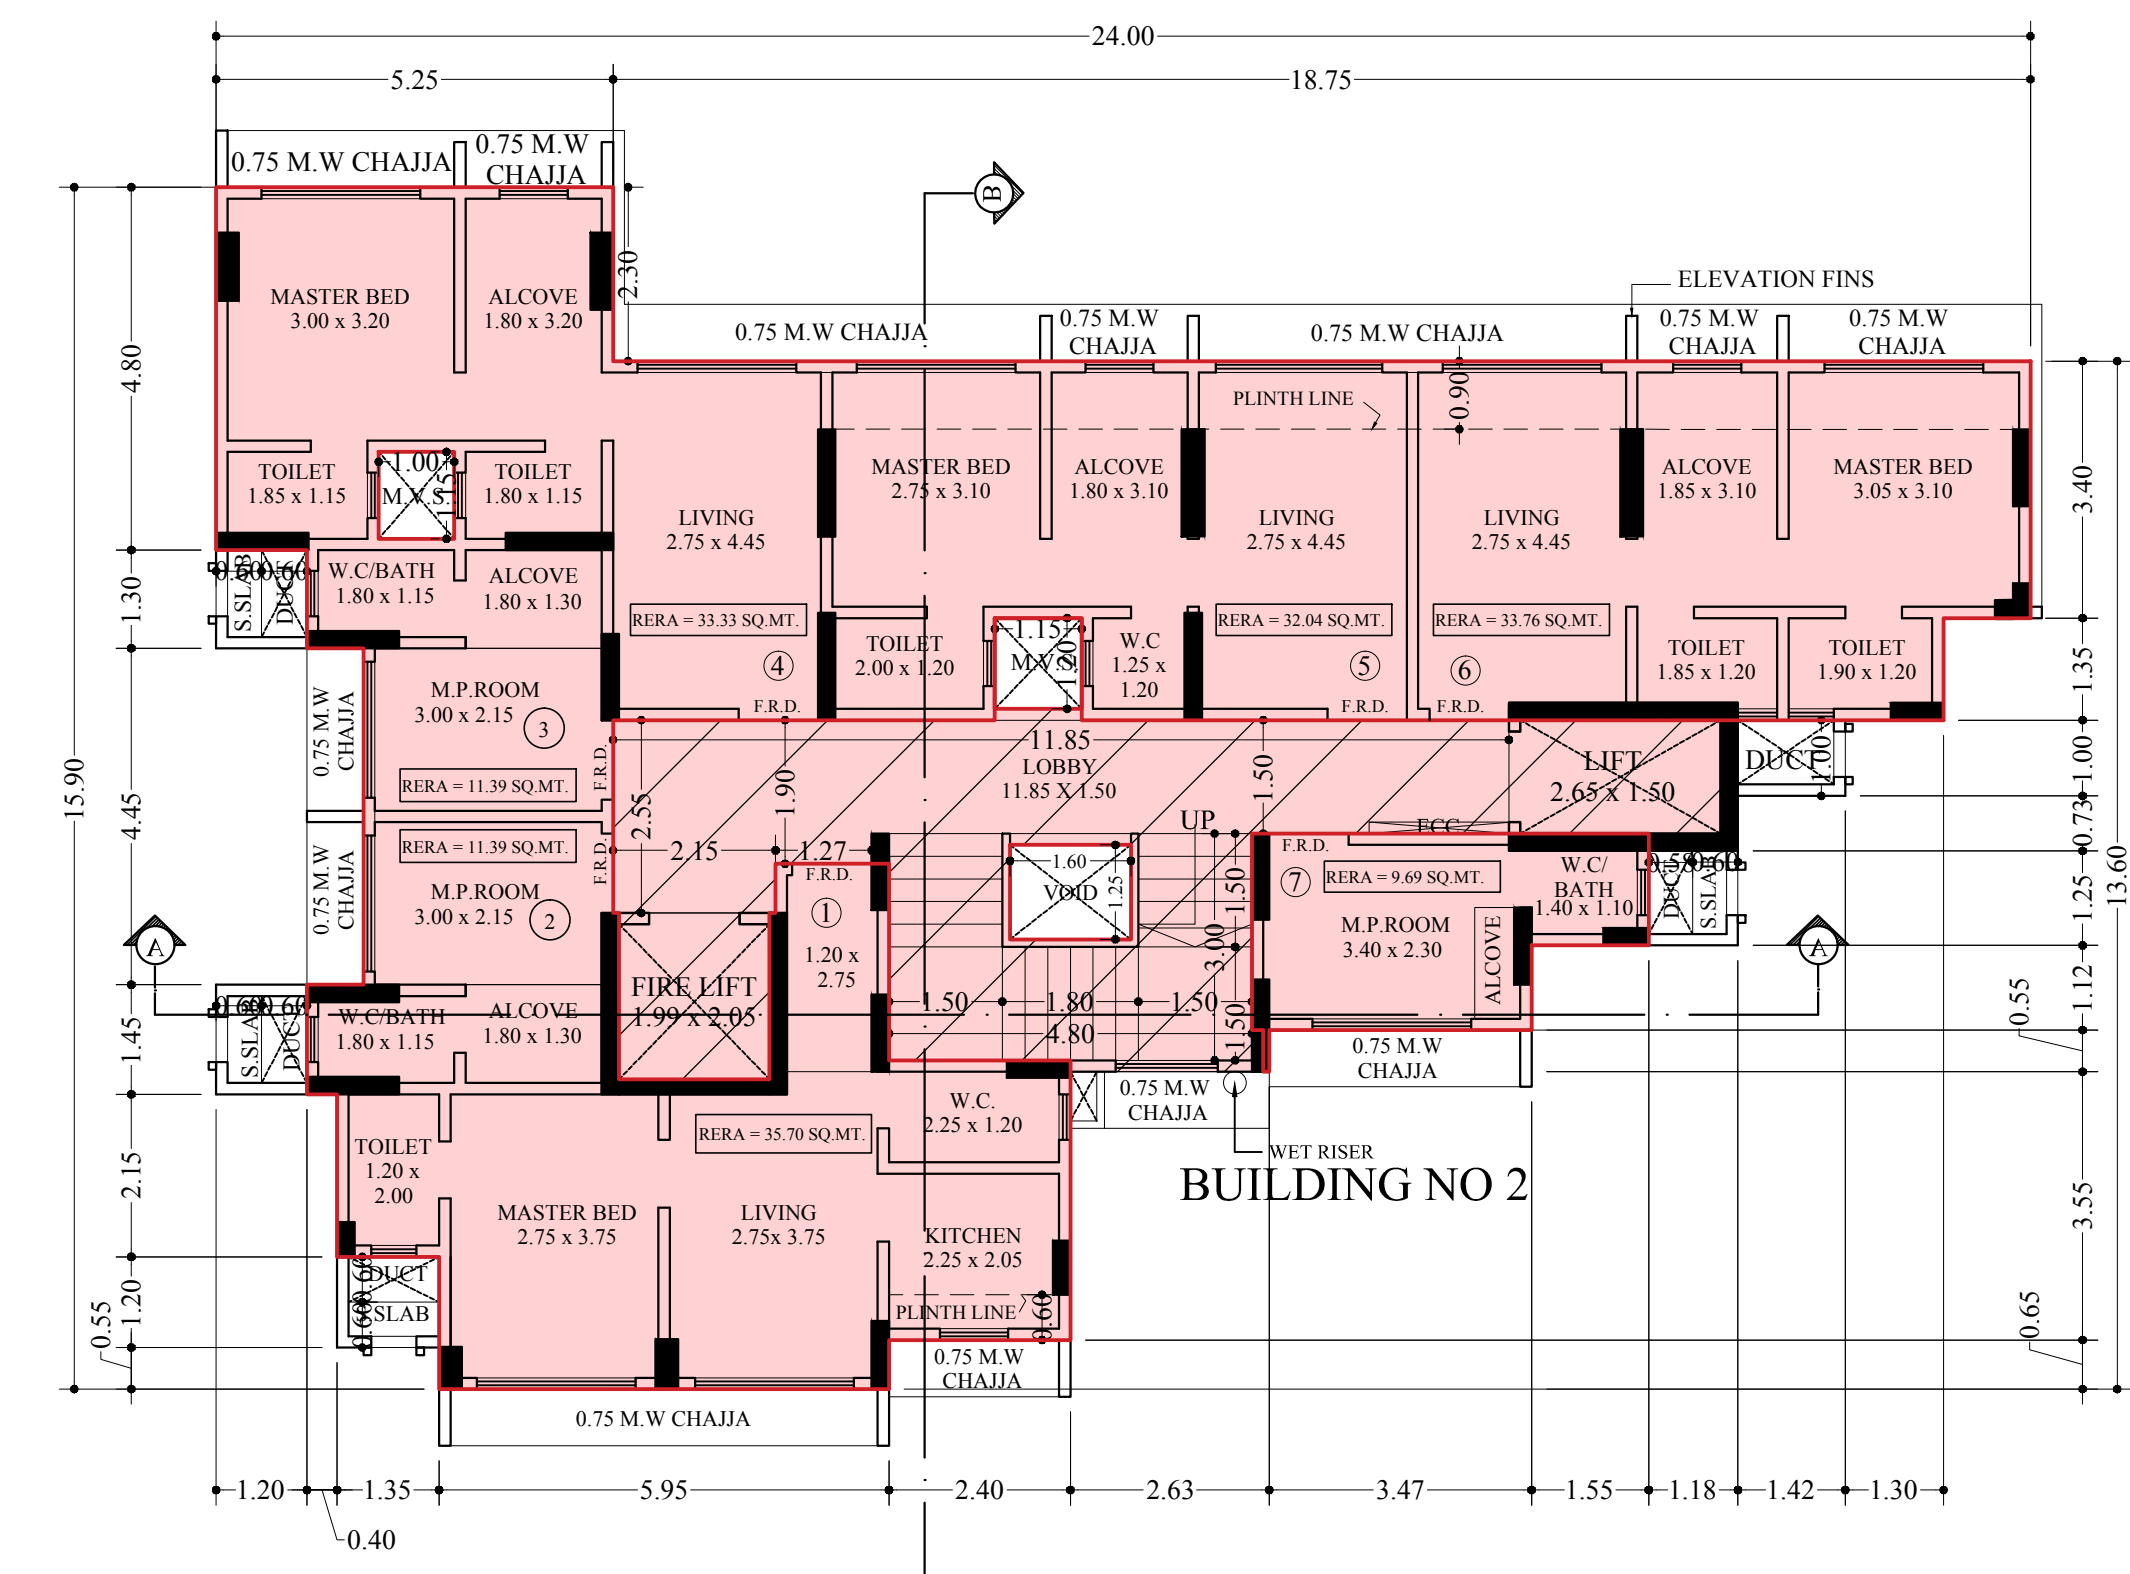


1ST FLOOR PLAN  
SCALE 1:100

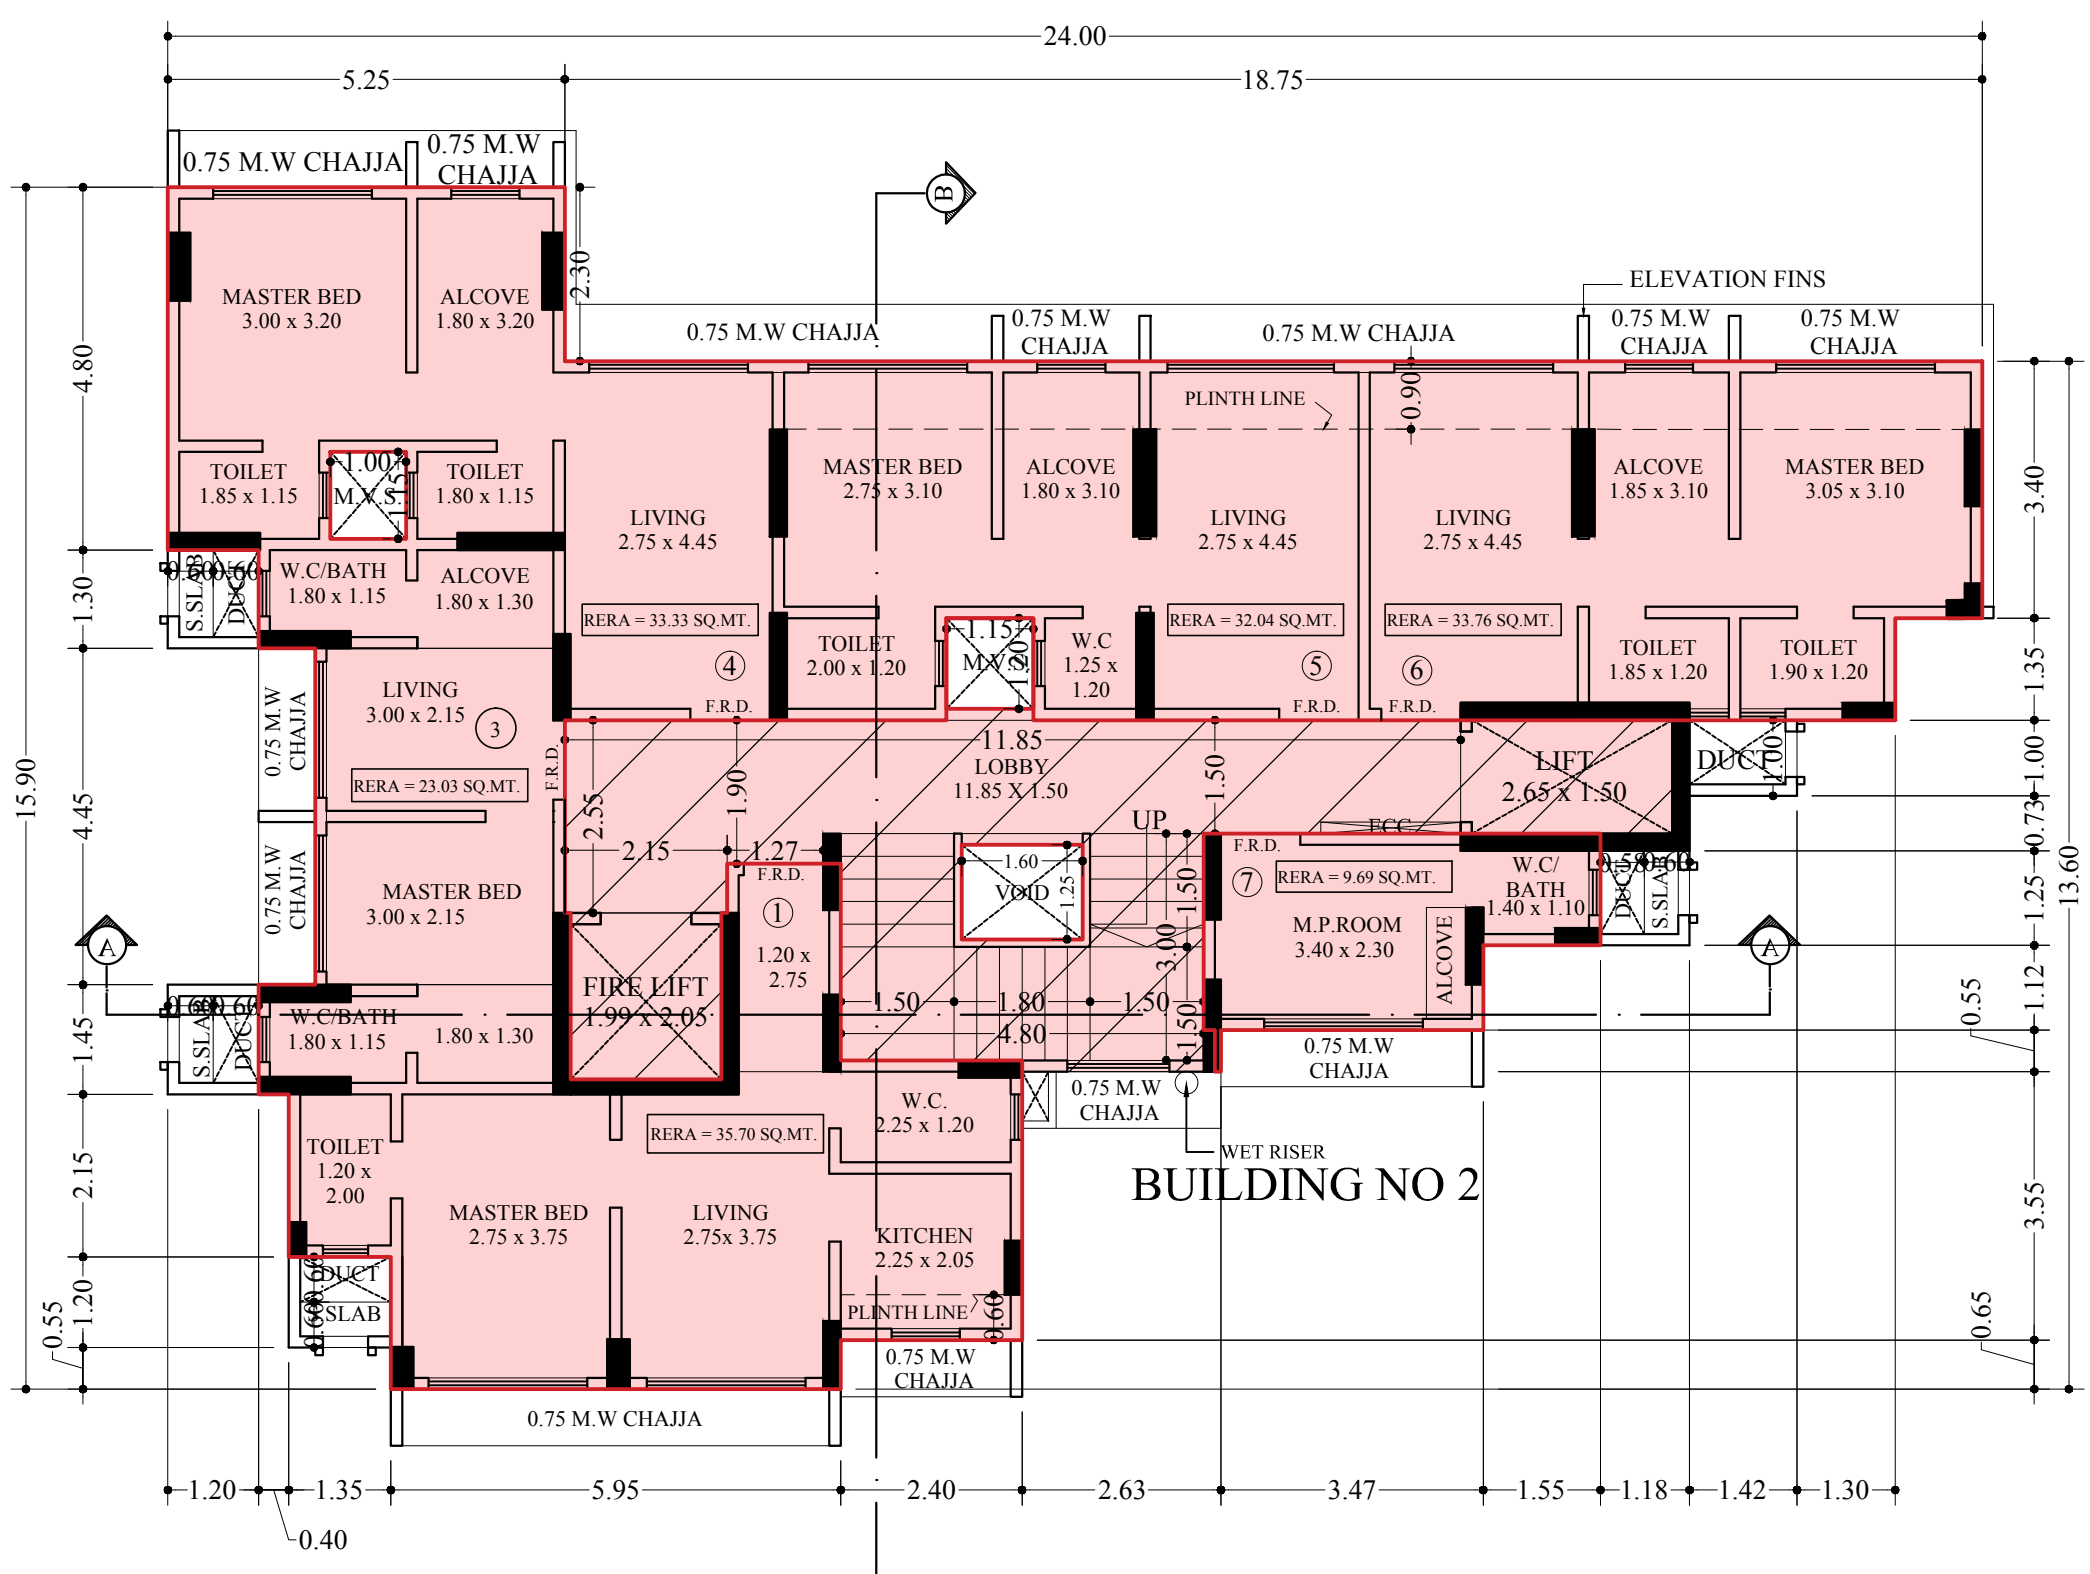


2ND FLOOR PLAN  
SCALE 1:100

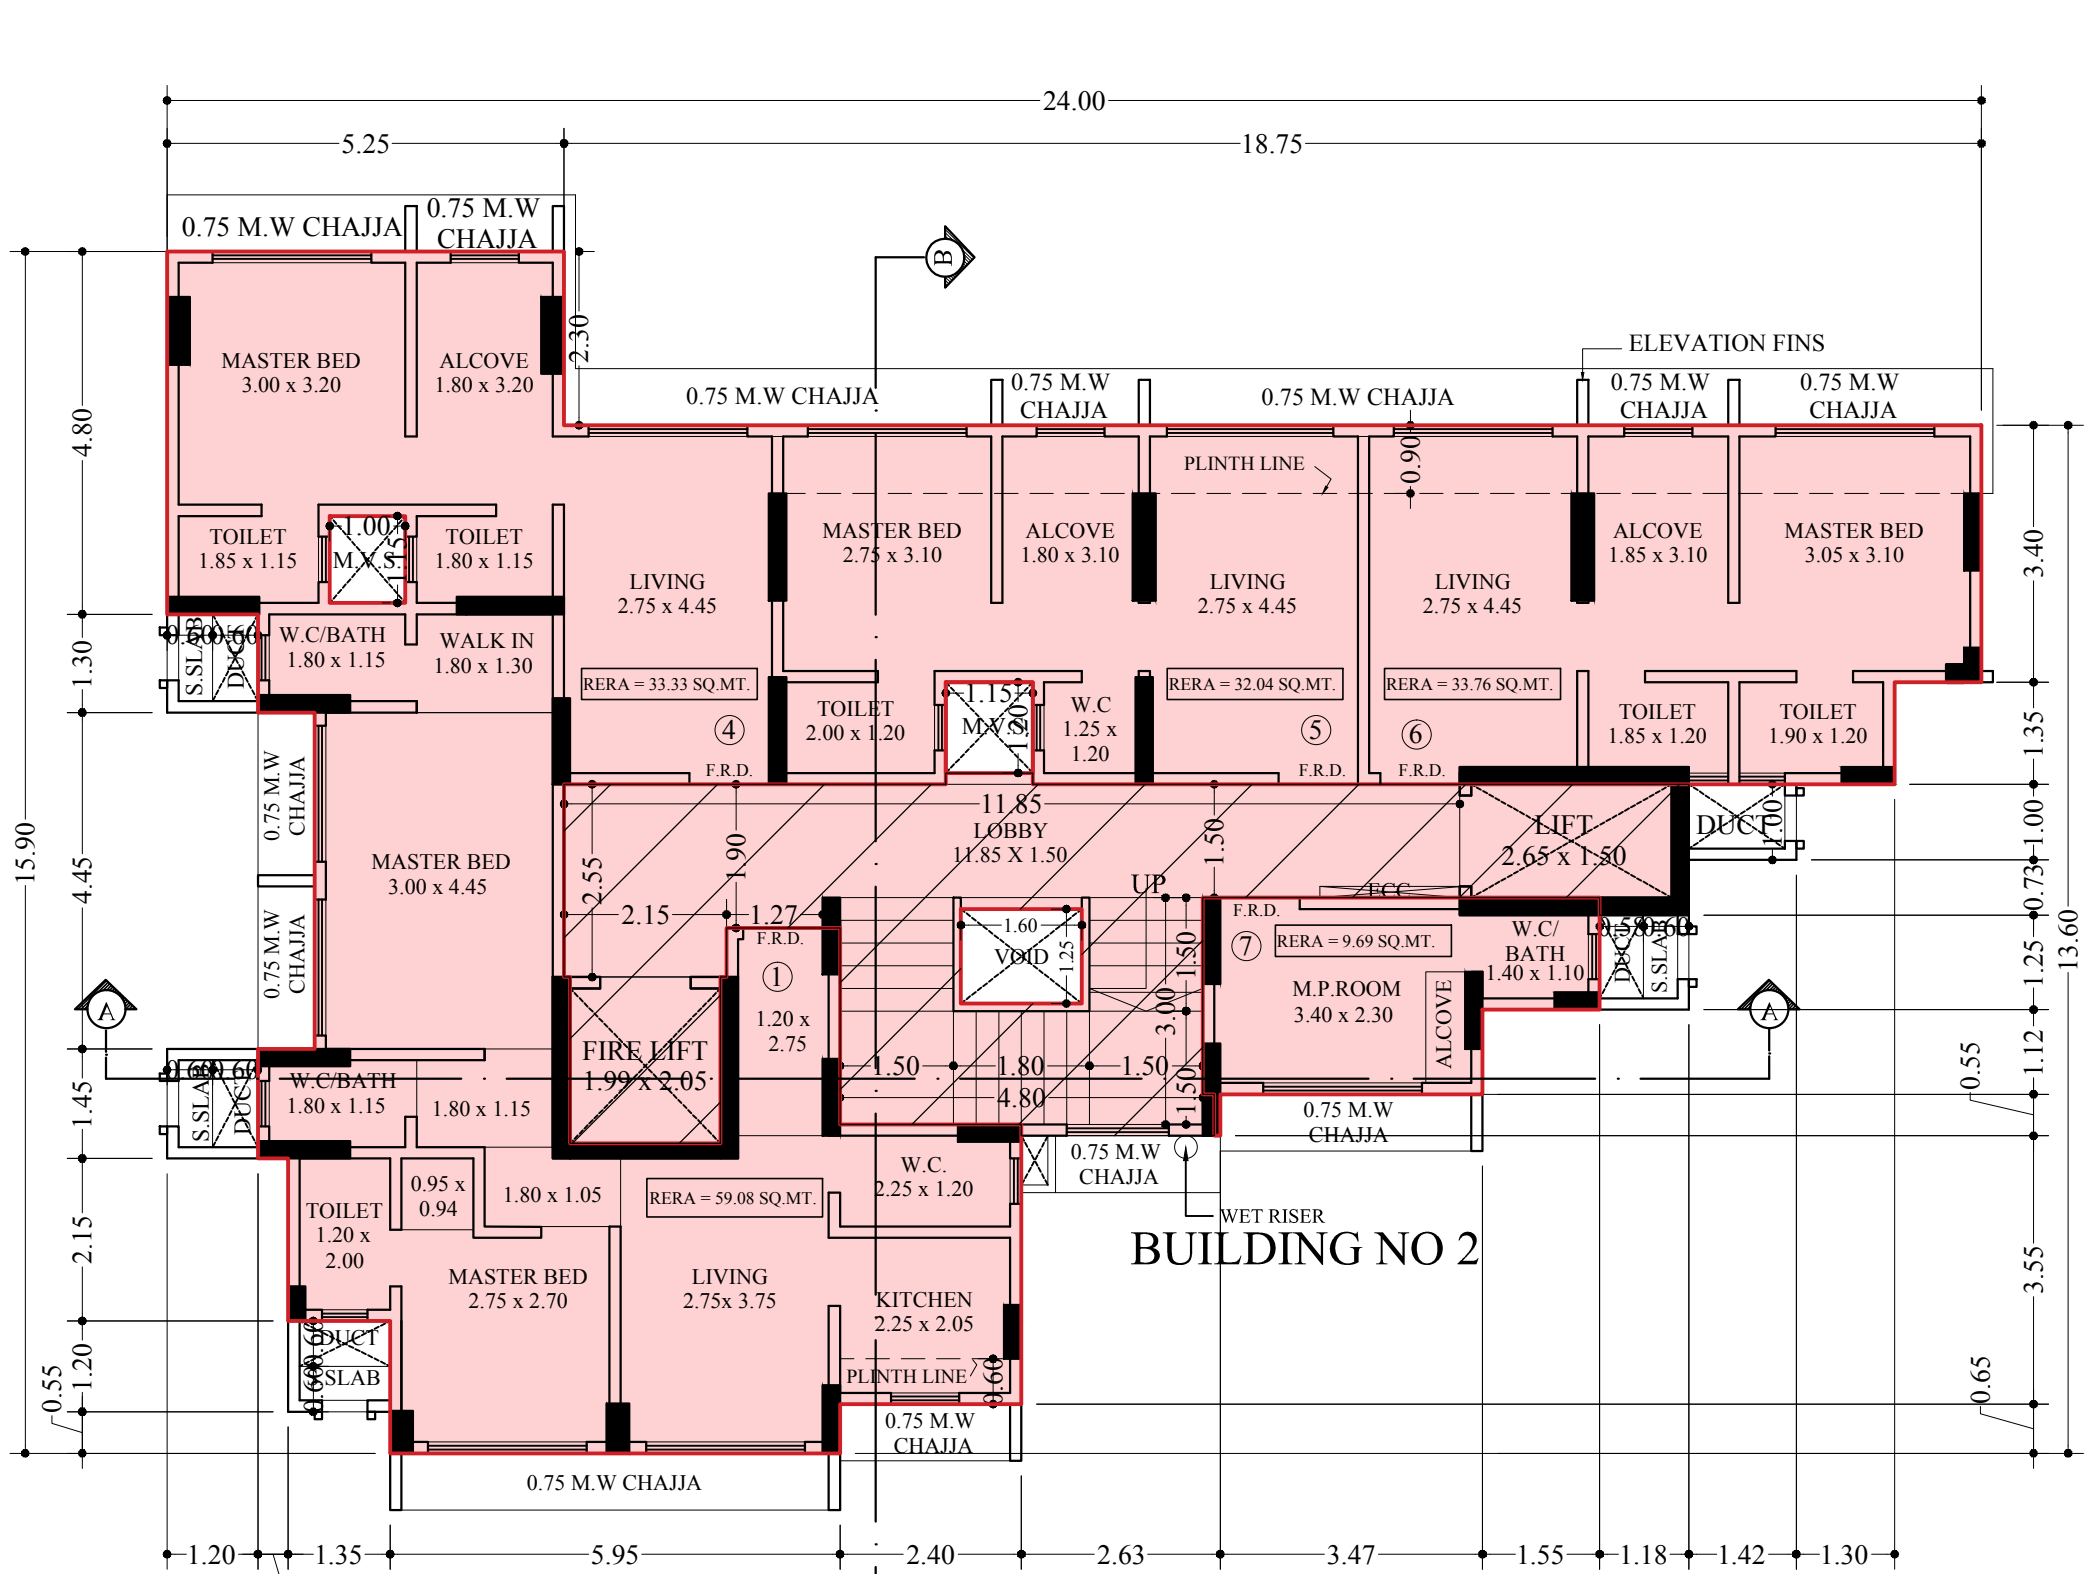


TYPICAL 3RD & 4TH FLOOR PLAN  
SCALE 1:100

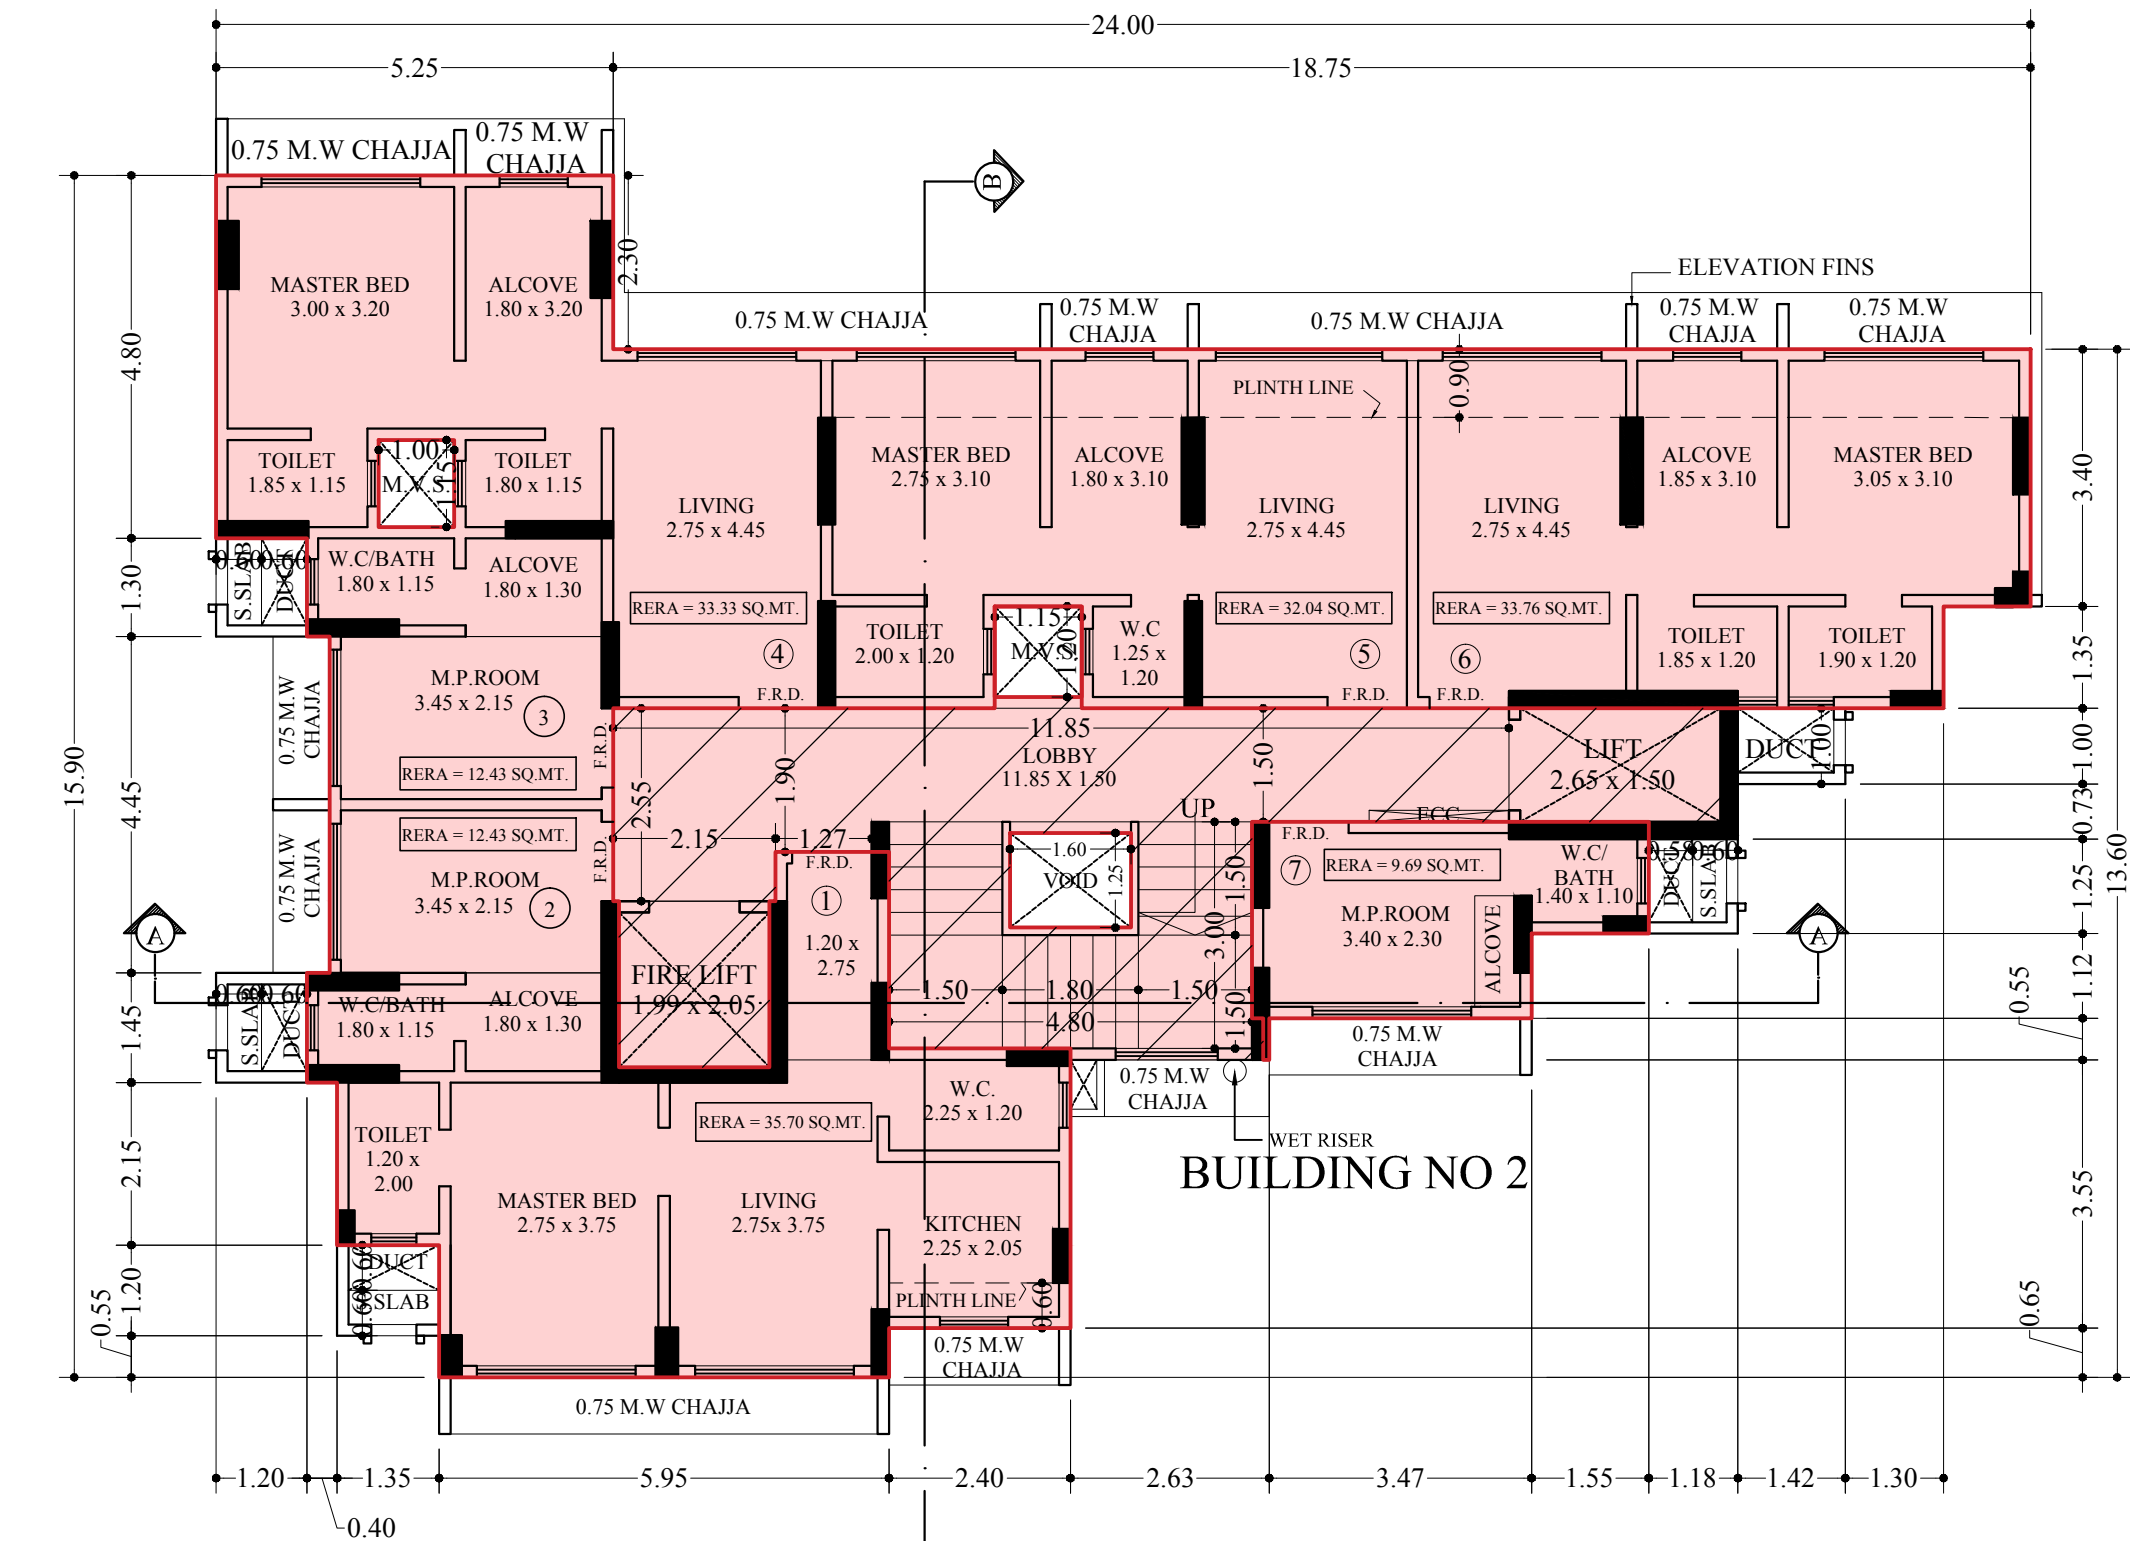


5TH FLOOR PLAN  
SCALE 1:100

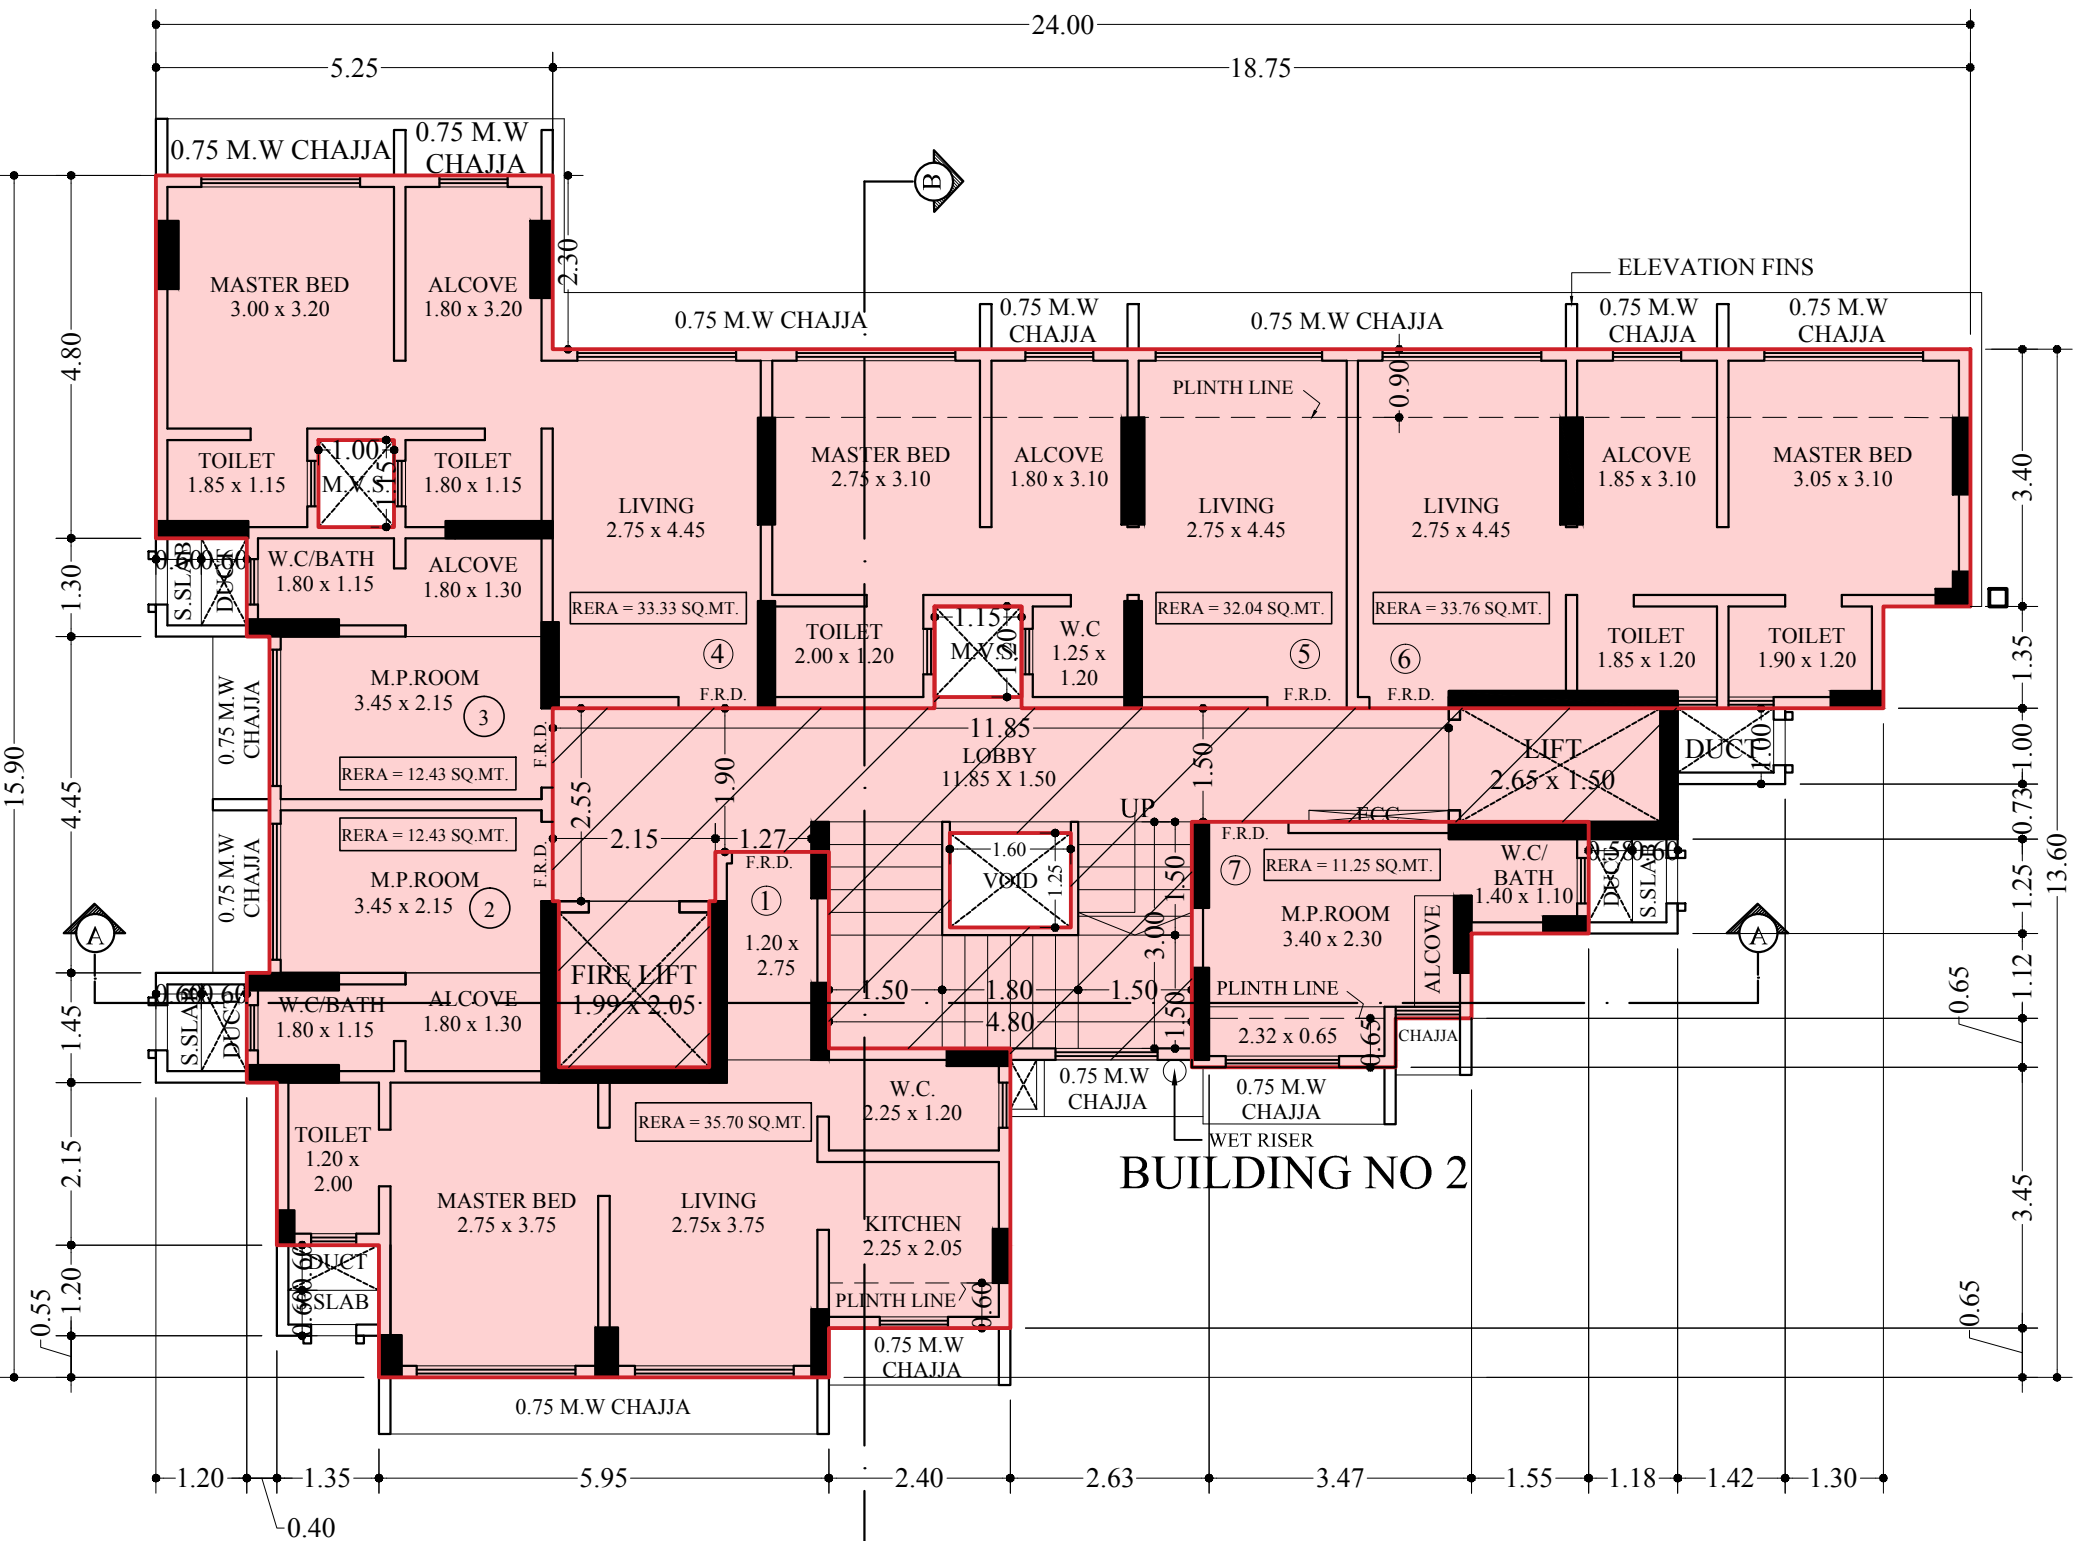


6TH FLOOR PLAN  
SCALE 1:100

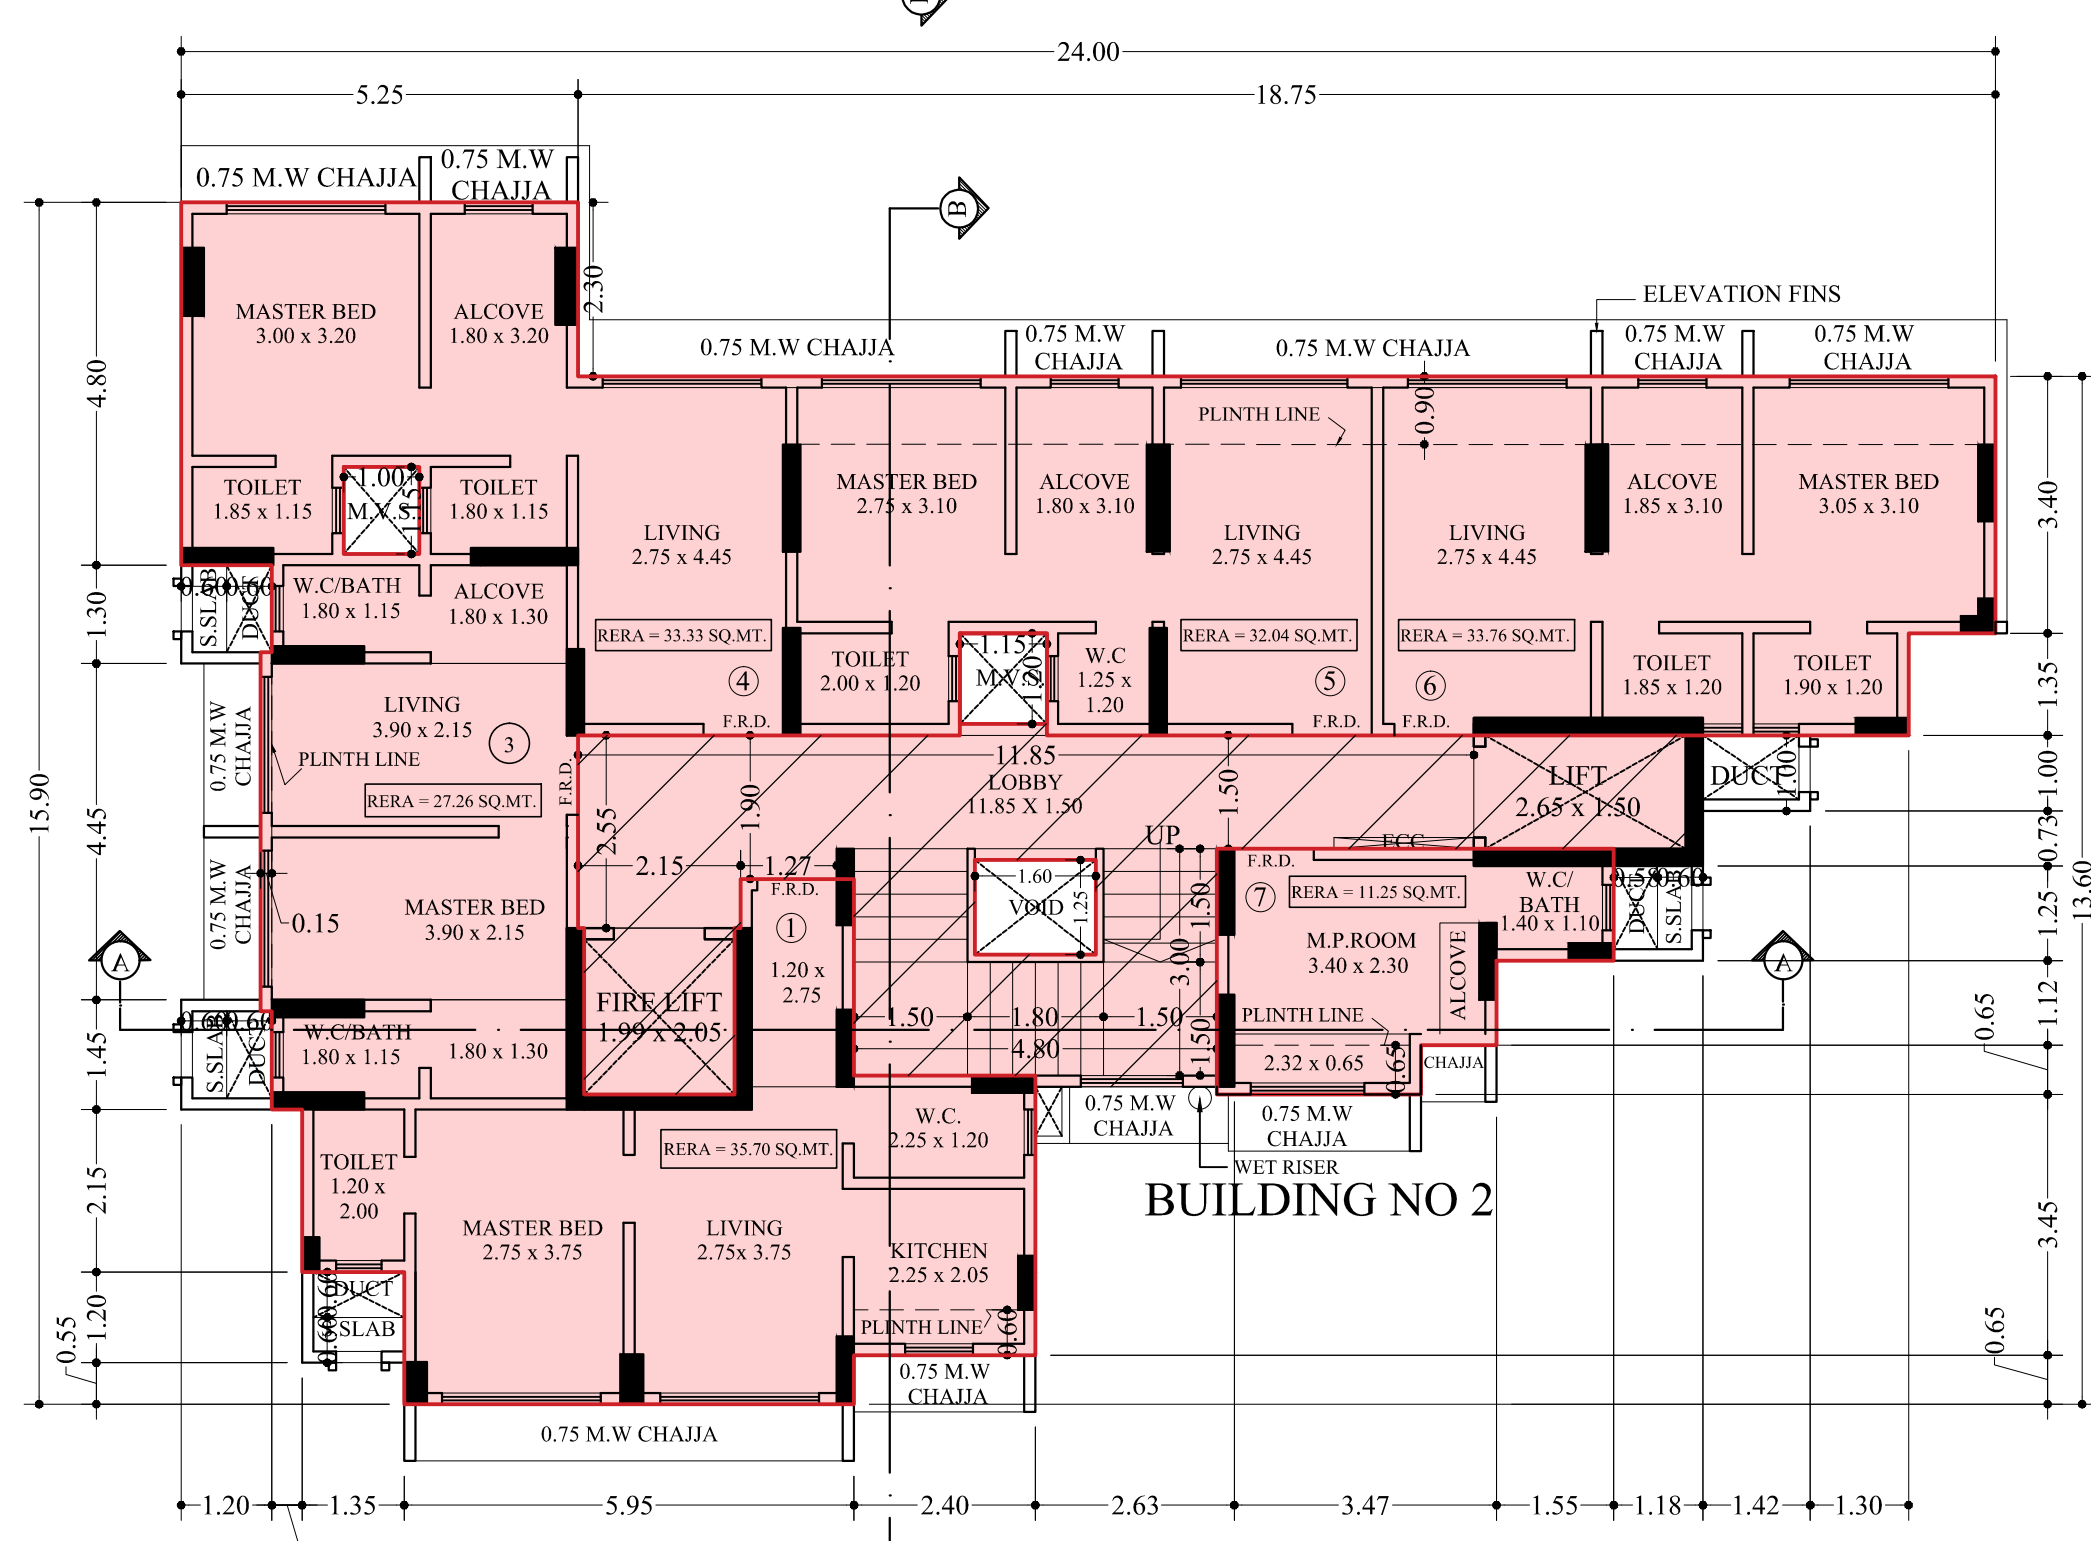

7TH FLOOR PLAN  
SCALE 1:100

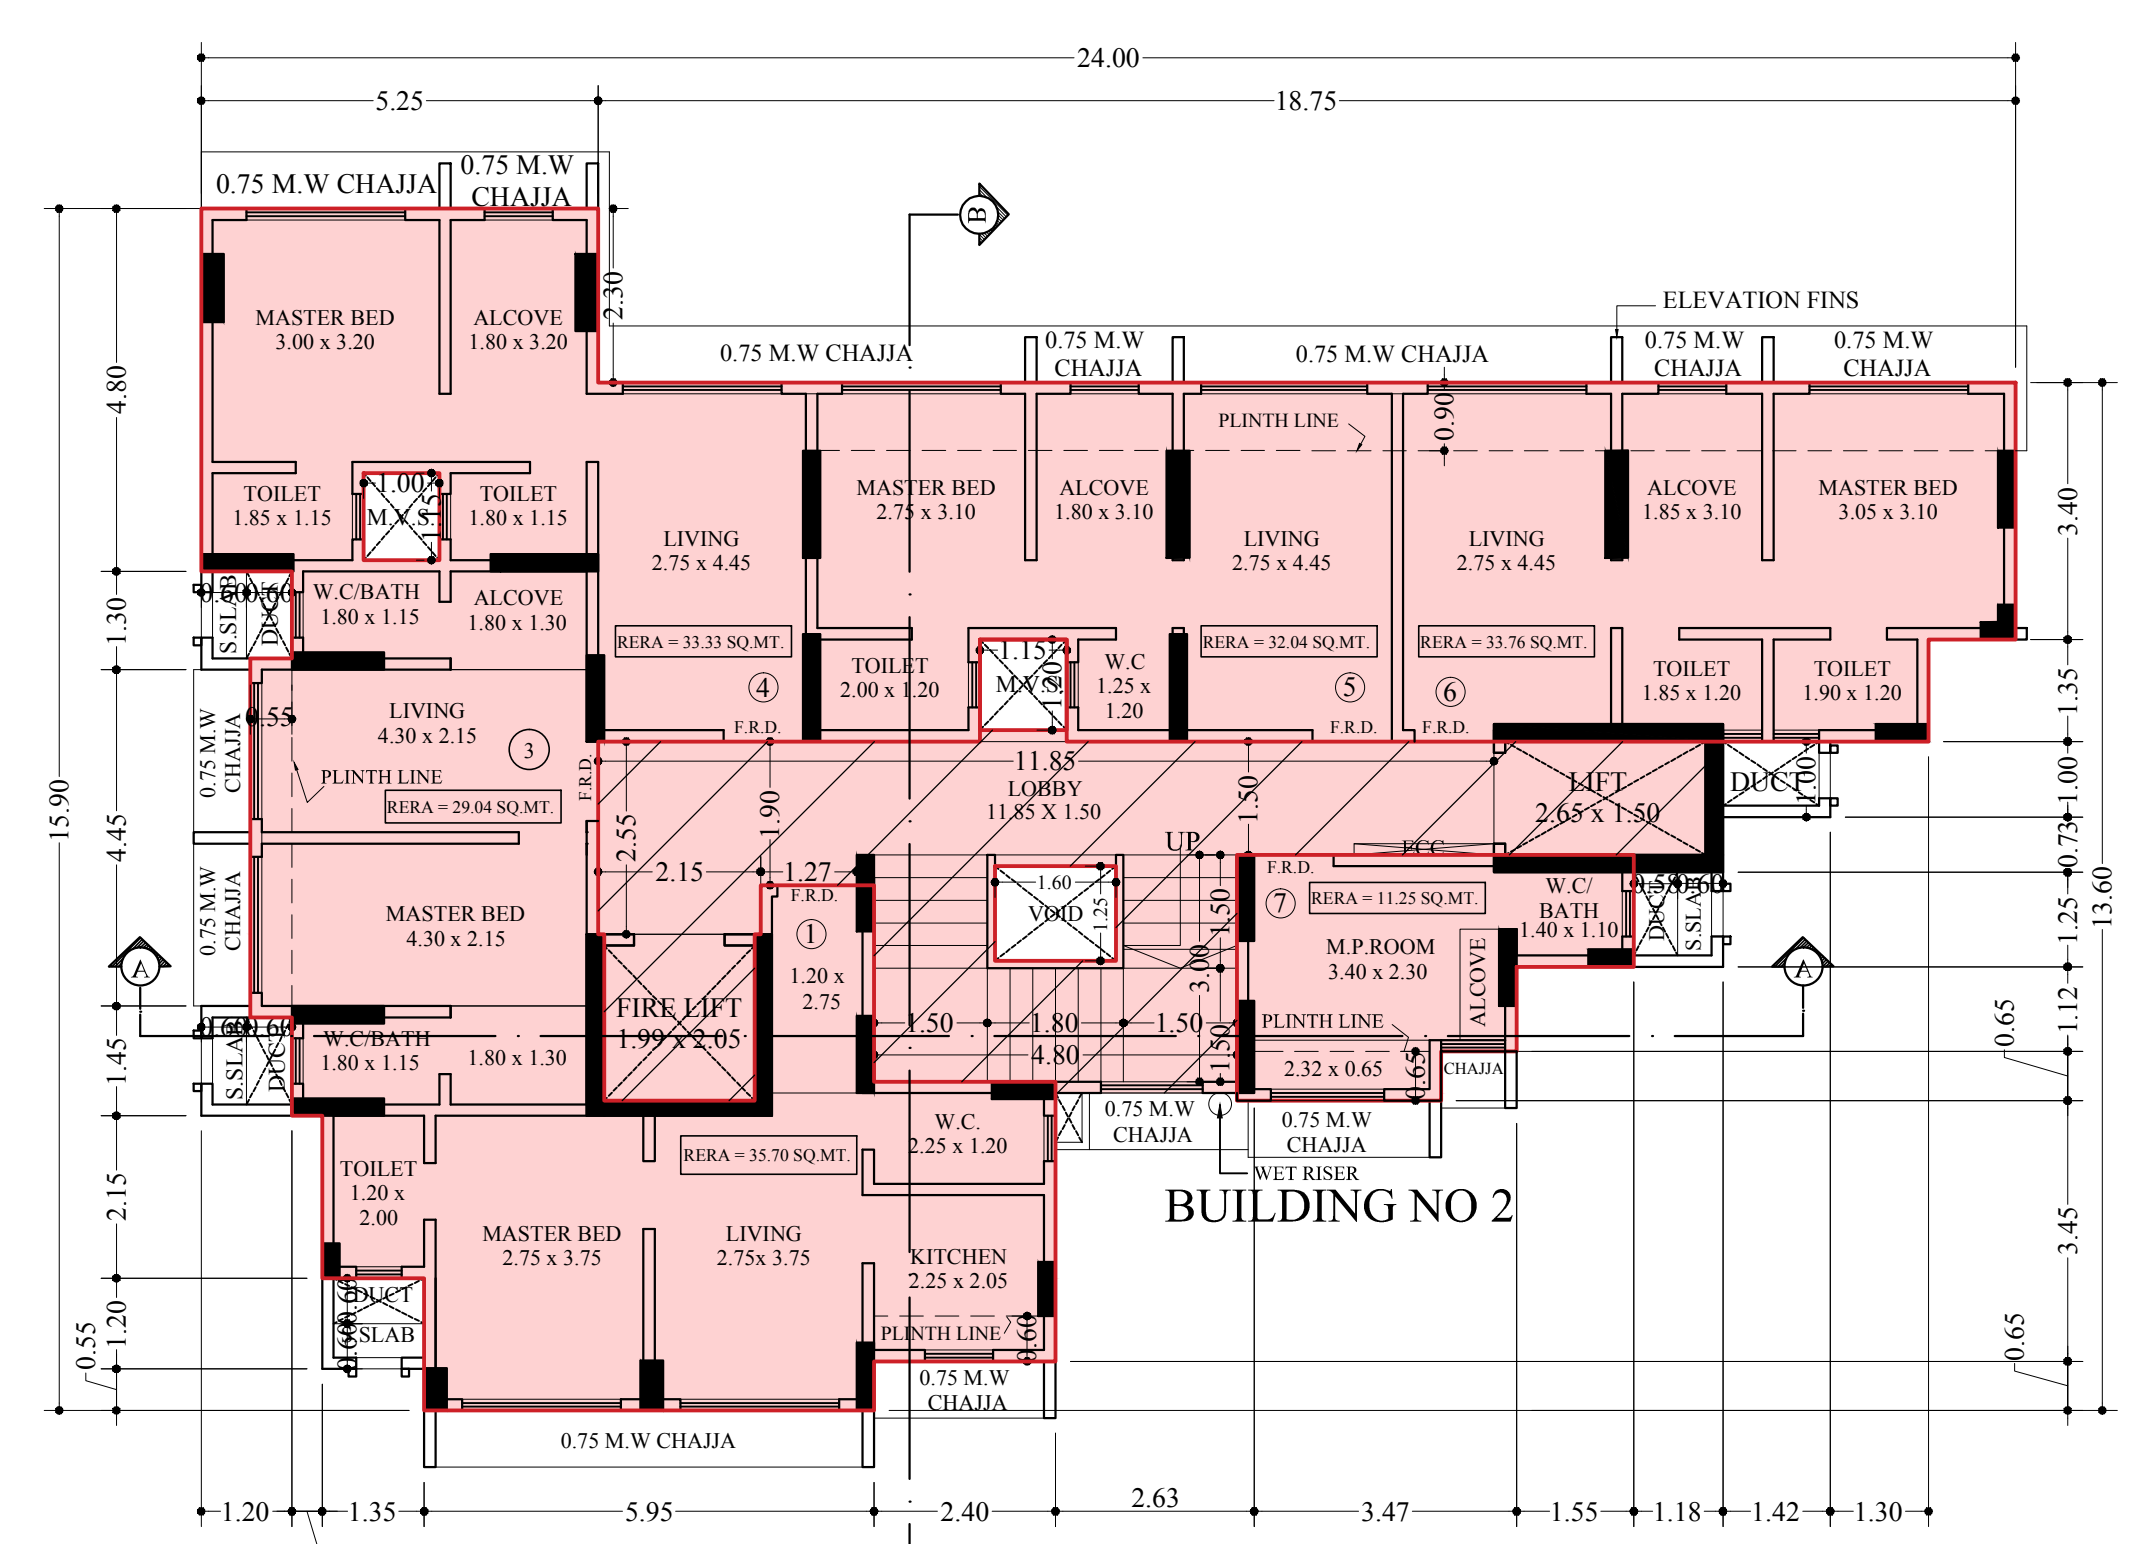

TYPICAL 8TH & 9TH FLOOR PLAN  
SCALE 1:100

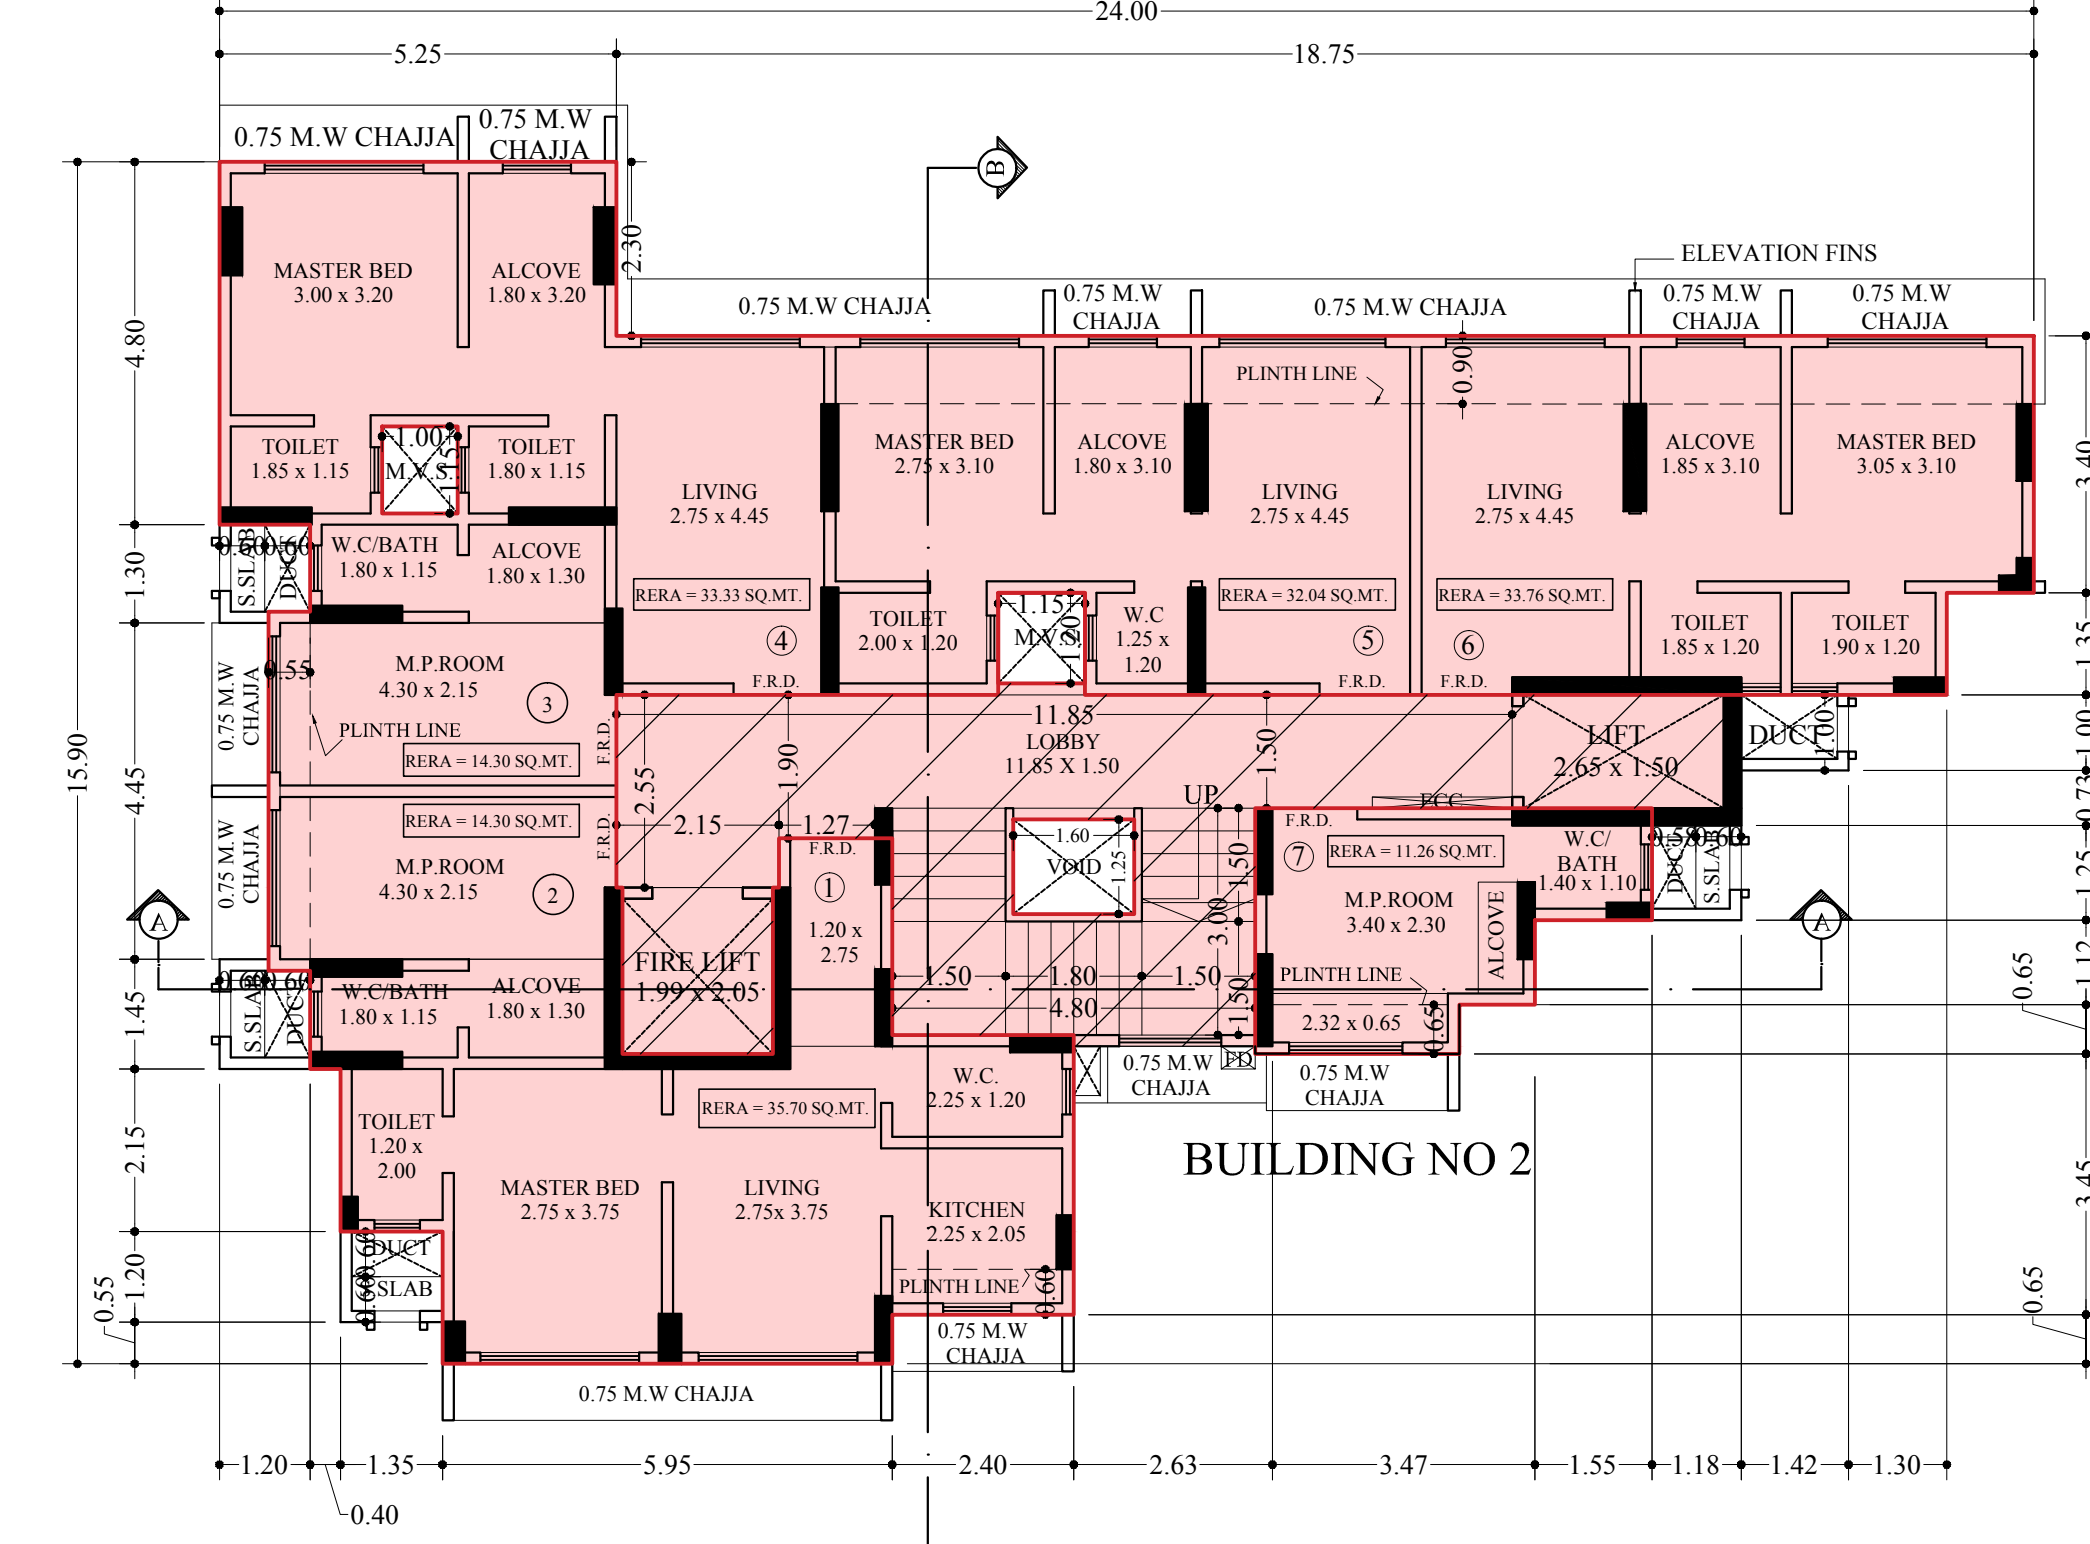

10TH FLOOR PLAN  
SCALE 1:100

| 1           | 2           | 3           |
|-------------|-------------|-------------|
| 1.20 X 1.33 | 2.05 X 1.18 | 1.70 X 1.10 |
| 4           | 3.40 X 1.12 |             |

**RERA CARPET AREA DIA.**  
**FOR TYPICAL 1ST TO 5TH FLOOR FLAT NO - 7**  
SCALE 1:100

**RERA CARPET AREA CALCULATION**

| TYPICAL 1ST TO 5TH FLOOR FLAT NO - 7 | NOS.               | 5             |
|--------------------------------------|--------------------|---------------|
| 1                                    | 1.20 X 1.33 X 1 NO | = 1.60 SQ.MT. |
| 2                                    | 2.05 X 1.18 X 1 NO | = 2.42 SQ.MT. |
| 3                                    | 1.70 X 1.10 X 1 NO | = 1.87 SQ.MT. |
| 4                                    | 3.40 X 1.12 X 1 NO | = 3.80 SQ.MT. |
| TOTAL ADDITION                       |                    | = 9.69 SQ.MT. |

**RERA CARPET AREA DIA.**  
**FOR TYPICAL 1ST TO 10TH FLOOR FLAT NO - 5**  
SCALE 1:100

**RERA CARPET AREA CALCULATION**

| TYPICAL 1ST TO 10TH FLOOR FLAT NO - 5 | NOS.               | 9              |
|---------------------------------------|--------------------|----------------|
| 1                                     | 2.00 X 4.45 X 1 NO | = 8.90 SQ.MT.  |
| 2                                     | 1.45 X 3.10 X 1 NO | = 4.50 SQ.MT.  |
| 3                                     | 2.95 X 4.45 X 1 NO | = 13.12 SQ.MT. |
| 4                                     | 1.20 X 4.60 X 1 NO | = 5.52 SQ.MT.  |
| TOTAL ADDITION                        |                    | = 32.04 SQ.MT. |

| 1           | 2           | 3           |
|-------------|-------------|-------------|
| 1.20 X 1.33 | 2.05 X 1.18 | 1.70 X 1.10 |
| 4           | 3.40 X 1.12 |             |

**RERA CARPET AREA DIA.**  
**FOR TYPICAL 1ST TO 10TH FLOOR FLAT NO - 3**  
SCALE 1:100

**RERA CARPET AREA CALCULATION**

| TYPICAL 1ST TO 10TH FLOOR FLAT NO - 3 | NOS.                | 9              |
|---------------------------------------|---------------------|----------------|
| 1                                     | 3.75 X 1.30 X 2 NOS | = 9.75 SQ.MT.  |
| 2                                     | 3.90 X 0.95 X 1 NO  | = 3.71 SQ.MT.  |
| 3                                     | 4.05 X 1.05 X 1 NO  | = 4.25 SQ.MT.  |
| 4                                     | 3.90 X 2.45 X 1 NO  | = 9.56 SQ.MT.  |
| TOTAL ADDITION                        |                     | = 27.26 SQ.MT. |

**RERA CARPET AREA DIA.**  
**FOR TYPICAL 1ST TO 10TH FLOOR FLAT NO - 4**  
SCALE 1:100

**RERA CARPET AREA CALCULATION**

| TYPICAL 1ST TO 10TH FLOOR FLAT NO - 4 | NOS.                | 9              |
|---------------------------------------|---------------------|----------------|
| 1                                     | 3.75 X 1.30 X 2 NOS | = 9.75 SQ.MT.  |
| 2                                     | 4.30 X 0.95 X 1 NO  | = 4.09 SQ.MT.  |
| 3                                     | 4.45 X 1.05 X 1 NO  | = 4.67 SQ.MT.  |
| 4                                     | 4.30 X 2.45 X 1 NO  | = 10.54 SQ.MT. |
| TOTAL ADDITION                        |                     | = 29.04 SQ.MT. |

| 1           | 2           | 3           |
|-------------|-------------|-------------|
| 1.20 X 1.33 | 2.05 X 1.18 | 1.70 X 1.10 |
| 4           | 3.40 X 1.12 |             |

**RERA CARPET AREA DIA.**  
**FOR TYPICAL 6TH TO 10TH FLOOR FLAT NO - 7**  
SCALE 1:100

**RERA CARPET AREA CALCULATION**

| TYPICAL 6TH TO 10TH FLOOR FLAT NO - 7 | NOS.               | 5              |
|---------------------------------------|--------------------|----------------|
| 1                                     | 1.20 X 1.33 X 1 NO | = 1.60 SQ.MT.  |
| 2                                     | 2.05 X 1.18 X 1 NO | = 2.42 SQ.MT.  |
| 3                                     | 1.70 X 1.10 X 1 NO | = 1.87 SQ.MT.  |
| 4                                     | 3.40 X 1.12 X 1 NO | = 3.80 SQ.MT.  |
| 5                                     | 2.40 X 0.65 X 1 NO | = 1.56 SQ.MT.  |
| TOTAL ADDITION                        |                    | = 11.25 SQ.MT. |

| FLOOR      | FLAT NO - 1  | FLAT NO - 2  | FLAT NO - 3  | FLAT NO - 4  | FLAT NO - 5  | FLAT NO - 6  | FLAT NO - 7  |
|------------|--------------|--------------|--------------|--------------|--------------|--------------|--------------|
| GROUND     |              |              |              |              |              |              |              |
| 1st FLOOR  | 35.70 SQ.MT. | 11.39 SQ.MT. | 11.39 SQ.MT. | 33.33 SQ.MT. | 32.04 SQ.MT. | 33.76 SQ.MT. | 9.69 SQ.MT.  |
| 2nd FLOOR  | 35.70 SQ.MT. |              | 23.03 SQ.MT. | 33.33 SQ.MT. | 32.04 SQ.MT. | 33.76 SQ.MT. | 9.69 SQ.MT.  |
| 3rd FLOOR  | 59.08 SQ.MT. |              |              | 33.33 SQ.MT. | 32.04 SQ.MT. | 33.76 SQ.MT. | 9.69 SQ.MT.  |
| 4th FLOOR  | 59.08 SQ.MT. |              |              | 33.33 SQ.MT. | 32.04 SQ.MT. | 33.76 SQ.MT. | 9.69 SQ.MT.  |
| 5th FLOOR  | 35.70 SQ.MT. | 12.43 SQ.MT. | 12.43 SQ.MT. | 33.33 SQ.MT. | 32.04 SQ.MT. | 33.76 SQ.MT. | 9.69 SQ.MT.  |
| 6th FLOOR  | 35.70 SQ.MT. | 12.43 SQ.MT. | 12.43 SQ.MT. | 33.33 SQ.MT. | 32.04 SQ.MT. | 33.76 SQ.MT. | 11.25 SQ.MT. |
| 7th FLOOR  | 35.70 SQ.MT. |              | 27.26 SQ.MT. | 33.33 SQ.MT. | 32.04 SQ.MT. | 33.76 SQ.MT. | 11.25 SQ.MT. |
| 8th FLOOR  | 35.70 SQ.MT. |              | 29.04 SQ.MT. | 33.33 SQ.MT. | 32.04 SQ.MT. | 33.76 SQ.MT. | 11.25 SQ.MT. |
| 9th FLOOR  | 35.70 SQ.MT. |              | 29.04 SQ.MT. | 33.33 SQ.MT. | 32.04 SQ.MT. | 33.76 SQ.MT. | 11.25 SQ.MT. |
| 10th FLOOR | 35.70 SQ.MT. | 14.30 SQ.MT. | 14.30 SQ.MT. | 33.33 SQ.MT. | 32.04 SQ.MT. | 33.76 SQ.MT. | 11.25 SQ.MT. |

| 1           | 2           | 3           |
|-------------|-------------|-------------|
| 1.20 X 1.33 | 2.05 X 1.18 | 1.70 X 1.10 |
| 4           | 3.40 X 1.12 |             |

**RERA CARPET AREA DIA.**  
**FOR TYPICAL 1ST TO 10TH FLOOR FLAT NO - 1**  
SCALE 1:100

**RERA CARPET AREA CALCULATION**

| TYPICAL 1ST TO 10TH FLOOR FLAT NO - 1 | NOS.               | 8              |
|---------------------------------------|--------------------|----------------|
| 1                                     | 1.35 X 2.00 X 1 NO | = 2.70 SQ.MT.  |
| 2                                     | 5.65 X 3.75 X 1 NO | = 21.18 SQ.MT. |
| 3                                     | 2.40 X 3.40 X 1 NO | = 8.16 SQ.MT.  |
| 4                                     | 1.20 X 3.05 X 1 NO | = 3.66 SQ.MT.  |
| TOTAL ADDITION                        |                    | = 35.70 SQ.MT. |

**RERA CARPET AREA DIA.**  
**FOR TYPICAL 3RD & 4TH FLOOR FLAT NO - 1**  
SCALE 1:100

**RERA CARPET AREA CALCULATION**

| TYPICAL 3RD & 4TH FLOOR FLAT NO - 1 | NOS.               | 2              |
|-------------------------------------|--------------------|----------------|
| 1                                   | 0.75 X 1.15 X 1 NO | = 0.86 SQ.MT.  |
| 2                                   | 3.00 X 5.90 X 1 NO | = 17.70 SQ.MT. |
| 3                                   | 3.75 X 1.15 X 1 NO | = 4.31 SQ.MT.  |
| 4                                   | 1.35 X 2.15 X 1 NO | = 2.90 SQ.MT.  |
| 5                                   | 2.00 X 3.90 X 1 NO | = 7.80 SQ.MT.  |
| 6                                   | 3.65 X 3.75 X 1 NO | = 13.69 SQ.MT. |
| 7                                   | 1.20 X 3.05 X 1 NO | = 3.66 SQ.MT.  |
| 8                                   | 2.40 X 3.40 X 1 NO | = 8.16 SQ.MT.  |
| TOTAL ADDITION                      |                    | = 59.08 SQ.MT. |

**RERA CARPET AREA DIA.**  
**FOR 1ST FLOOR FLAT NO 2 & 3**  
SCALE 1:100

**RERA CARPET AREA CALCULATION**

| 1ST FLOOR FLAT NO - 2&3 | NOS.               | 2              |
|-------------------------|--------------------|----------------|
| 1                       | 3.15 X 1.20 X 1 NO | = 3.78 SQ.MT.  |
| 2                       | 3.00 X 1.10 X 1 NO | = 3.30 SQ.MT.  |
| 3                       | 3.75 X 1.15 X 1 NO | = 4.31 SQ.MT.  |
| TOTAL ADDITION          |                    | = 11.39 SQ.MT. |

**RERA CARPET AREA DIA.**  
**FOR 2ND FLOOR FLAT NO 3**  
SCALE 1:100

**RERA CARPET AREA CALCULATION**

| 2ND FLOOR FLAT NO - 3 | NOS.                | 1              |
|-----------------------|---------------------|----------------|
| 1                     | 3.75 X 1.15 X 2 NOS | = 8.63 SQ.MT.  |
| 2                     | 3.00 X 1.10 X 1 NO  | = 3.30 SQ.MT.  |
| 3                     | 3.15 X 1.05 X 1 NO  | = 3.31 SQ.MT.  |
| 4                     | 3.00 X 2.60 X 1 NO  | = 7.80 SQ.MT.  |
| TOTAL ADDITION        |                     | = 23.06 SQ.MT. |

**RERA CARPET AREA DIA.**  
**FOR TYPICAL 5TH & 6TH FLOOR FLAT NO - 2&3**  
SCALE 1:100

**RERA CARPET AREA CALCULATION**

| TYPICAL 5TH & 6TH FLOOR FLAT NO - 2&3 | NOS.               | 4              |
|---------------------------------------|--------------------|----------------|
| 1                                     | 3.60 X 1.20 X 1 NO | = 4.32 SQ.MT.  |
| 2                                     | 3.45 X 1.10 X 1 NO | = 3.80 SQ.MT.  |
| 3                                     | 3.75 X 1.15 X 1 NO | = 4.31 SQ.MT.  |
| TOTAL ADDITION                        |                    | = 12.43 SQ.MT. |

| 1           | 2           | 3           |
|-------------|-------------|-------------|
| 1.20 X 1.33 | 2.05 X 1.18 | 1.70 X 1.10 |
| 4           | 3.40 X 1.12 |             |


**RERA CARPET AREA DIA.**  
**FOR TYPICAL 1ST TO 10TH FLOOR FLAT NO - 4**  
SCALE 1:100

**RERA CARPET AREA CALCULATION**

| TYPICAL 1ST TO 10TH FLOOR FLAT NO - 4 | NOS.               | 9              |
|---------------------------------------|--------------------|----------------|
| 1                                     | 4.95 X 2.30 X 1 NO | = 11.38 SQ.MT. |
| 2                                     | 1.85 X 2.20 X 1 NO | = 4.07 SQ.MT.  |
| 3                                     | 6.00 X 0.90 X 1 NO | = 5.40 SQ.MT.  |
| 4                                     | 1.95 X 1.30 X 1 NO | = 2.54 SQ.MT.  |
| 5                                     | 1.55 X 3.55 X 1 NO | = 5.50 SQ.MT.  |
| 6                                     | 1.20 X 3.70 X 1 NO | = 4.44 SQ.MT.  |
| TOTAL ADDITION                        |                    | = 33.33 SQ.MT. |

| INDEX                                                 | PROFORMA - B   |
|-------------------------------------------------------|---|
| PROPOSED AS PER DCPR 2034<br>APPROVED AS PER DCR 1991 | CONTENTS OF SHEET   |
|                                                       | DESCRIPTION OF PROPERTY   |
|                                                       | NAME, ADDRESS & SIGN. OF OWNER / DEVELOPER   |
|                                                       | SHUMIKA SHETH, DIRECTOR OF<br>M/S. KANAKA CONSTRUCTION PVT. LTD.<br>11A, LAXMI NIKUNJ ESTATE, NEW LINK ROAD,<br>ANDHERI (WEST), MUMBAI - 400 053 |
|                                                       | SHUMIKA SHETH   |
|                                                       | PLANS FOR ISSUE   |
|                                                       | KALPESH KISHOR MHASKAR   |
|                                                       | Shivshant Sudhakarra o Dake   |
|                                                       | HANUMANT SUDASHIVRAO BURE   |
|                                                       | UMESH PRAVING HANDRA BHATT   |
|                                                       | UMESH BHATT   |
|                                                       | North   |
|                                                       | Architect & Interior Designer<br>212, 2nd floor, Shiv Keshavnagar, Keshavnagar<br>Kandivli Station Rd., Kandivli (W), Mumbai-400 067             |
|                                                       | UMESH BHATT   |



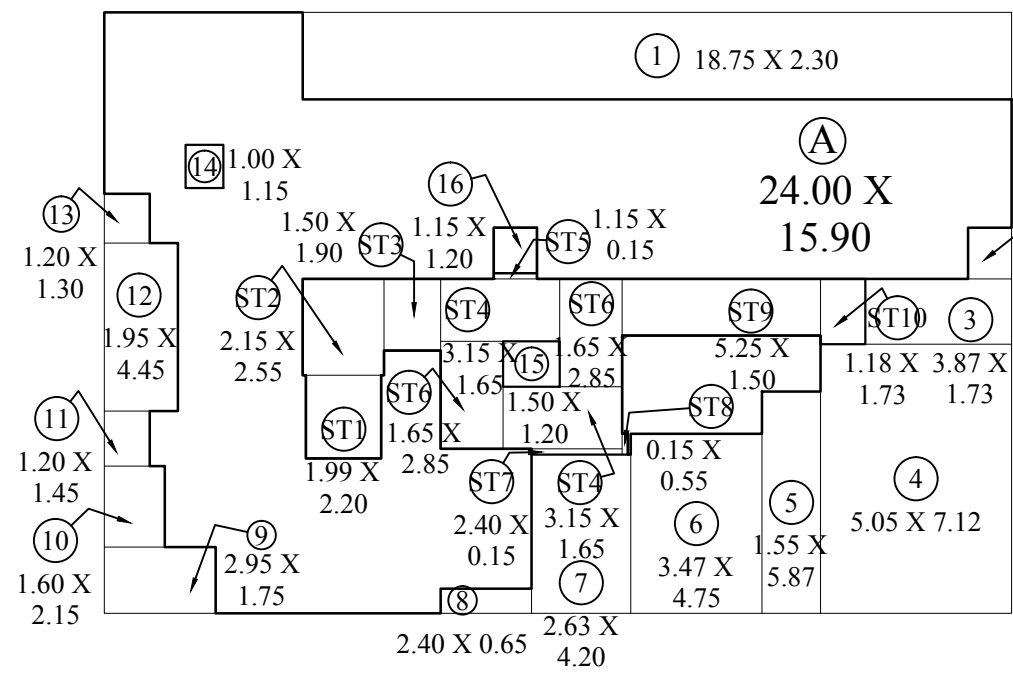

**B.U.A. DIA. FOR TYPICAL 1ST TO 4TH FLOOR**  
**SCALE - 1:200**

BUILT UP AREA CALCULATION

| TYPICAL 1ST TO 4TH FLOOR |       |   |       |   |                   |
|--------------------------|-------|---|-------|---|-------------------|
| A                        | 24.00 | X | 15.90 | X | 1 NO              |
|                          |       |   |       |   | = 381.60 SQ.MT.   |
|                          |       |   |       |   | TOTAL ADDITION    |
|                          |       |   |       |   | = 381.60 SQ.MT. X |


DEDUCTIONS

|                              |       |   |      |   |      |   |        |           |
|------------------------------|-------|---|------|---|------|---|--------|-----------|
| 1                            | 18.75 | X | 2.30 | X | 1 NO | = | 43.13  | SQ.MT.    |
| 2                            | 1.15  | X | 1.35 | X | 1 NO | = | 1.55   | SQ.MT.    |
| 3                            | 3.87  | X | 1.73 | X | 1 NO | = | 6.70   | SQ.MT.    |
| 4                            | 5.05  | X | 7.12 | X | 1 NO | = | 35.96  | SQ.MT.    |
| 5                            | 1.55  | X | 5.87 | X | 1 NO | = | 9.10   | SQ.MT.    |
| 6                            | 3.47  | X | 4.75 | X | 1 NO | = | 16.48  | SQ.MT.    |
| 7                            | 2.63  | X | 4.20 | X | 1 NO | = | 11.05  | SQ.MT.    |
| 8                            | 2.40  | X | 0.65 | X | 1 NO | = | 1.56   | SQ.MT.    |
| 9                            | 2.95  | X | 1.75 | X | 1 NO | = | 5.15   | SQ.MT.    |
| 10                           | 1.60  | X | 2.15 | X | 1 NO | = | 3.44   | SQ.MT.    |
| 11                           | 1.20  | X | 1.45 | X | 1 NO | = | 1.74   | SQ.MT.    |
| 12                           | 1.95  | X | 4.45 | X | 1 NO | = | 8.68   | SQ.MT.    |
| 13                           | 1.20  | X | 1.30 | X | 1 NO | = | 1.56   | SQ.MT.    |
| 14                           | 1.00  | X | 1.15 | X | 1 NO | = | 1.15   | SQ.MT.    |
| 15                           | 1.50  | X | 1.20 | X | 1 NO | = | 1.80   | SQ.MT.    |
| 16                           | 1.15  | X | 1.20 | X | 1 NO | = | 1.38   | SQ.MT.    |
| TOTAL DEDUCTION              |       |   |      |   |      | = | 150.43 | SQ.MT. Y1 |
| TOTAL BUILT UP AREA [X - Y1] |       |   |      |   |      | = | 231.17 | SQ.MT. X1 |

STAIRCASE AREA CALCULATION

| TYPICAL 1ST TO 4TH FLOOR     |      |   |      |   |       |   |       |        |        |
|------------------------------|------|---|------|---|-------|---|-------|--------|--------|
| ST1                          | 1.99 | X | 2.20 | X | 1 NO  | = | 4.38  | SQ.MT. |        |
| ST2                          | 2.15 | X | 2.55 | X | 1 NO  | = | 5.48  | SQ.MT. |        |
| ST3                          | 1.50 | X | 1.90 | X | 1 NO  | = | 2.85  | SQ.MT. |        |
| ST4                          | 3.15 | X | 1.65 | X | 2 NOS | = | 10.40 | SQ.MT. |        |
| ST5                          | 1.15 | X | 0.15 | X | 1 NO  | = | 0.17  | SQ.MT. |        |
| ST6                          | 1.65 | X | 2.85 | X | 2 NOS | = | 9.40  | SQ.MT. |        |
| ST7                          | 2.40 | X | 0.15 | X | 1 NO  | = | 0.36  | SQ.MT. |        |
| ST8                          | 0.15 | X | 0.55 | X | 1 NO  | = | 0.08  | SQ.MT. |        |
| ST9                          | 5.25 | X | 1.50 | X | 1 NO  | = | 7.88  | SQ.MT. |        |
| ST10                         | 1.18 | X | 1.73 | X | 1 NO  | = | 2.04  | SQ.MT. |        |
| TOTAL STAIRCASE AREA PER FL. |      |   |      |   |       |   | =     | 43.04  | SQ.MT. |

|                             |   |        |        |
|-----------------------------|---|--------|--------|
| NET BUILT UP AREA [X1 - Y2] | = | 188.13 | SQ.MT. |
|-----------------------------|---|--------|--------|

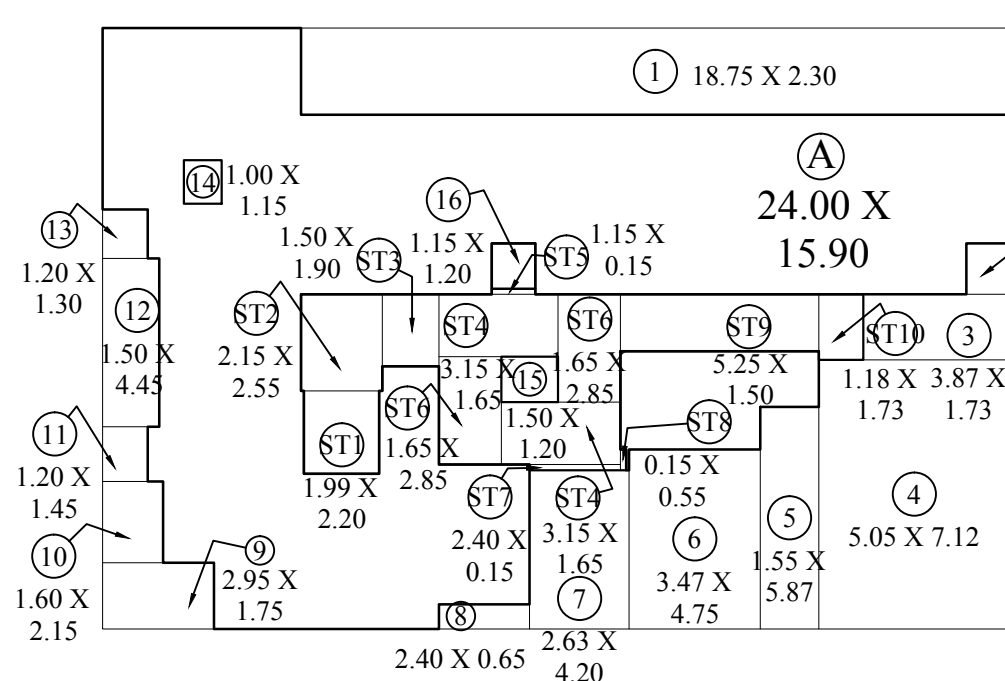

**B.U.A. DIA. FOR 5TH FLOOR**  
**SCALE - 1:200**

BUILT UP AREA CALCULATION

| FOR 5TH FLOOR |       |   |       |   |                   |
|---------------|-------|---|-------|---|-------------------|
| A             | 24.00 | X | 15.90 | X | 1 NO              |
|               |       |   |       |   | = 381.60 SQ.MT.   |
|               |       |   |       |   | TOTAL ADDITION    |
|               |       |   |       |   | = 381.60 SQ.MT. X |


DEDUCTIONS

|                              |       |   |      |   |      |   |        |           |
|------------------------------|-------|---|------|---|------|---|--------|-----------|
| 1                            | 18.75 | X | 2.30 | X | 1 NO | = | 43.13  | SQ.MT.    |
| 2                            | 1.15  | X | 1.35 | X | 1 NO | = | 1.55   | SQ.MT.    |
| 3                            | 3.87  | X | 1.73 | X | 1 NO | = | 6.70   | SQ.MT.    |
| 4                            | 5.05  | X | 7.12 | X | 1 NO | = | 35.96  | SQ.MT.    |
| 5                            | 1.55  | X | 5.87 | X | 1 NO | = | 9.10   | SQ.MT.    |
| 6                            | 3.47  | X | 4.75 | X | 1 NO | = | 16.48  | SQ.MT.    |
| 7                            | 2.63  | X | 4.20 | X | 1 NO | = | 11.05  | SQ.MT.    |
| 8                            | 2.40  | X | 0.65 | X | 1 NO | = | 1.56   | SQ.MT.    |
| 9                            | 2.95  | X | 1.75 | X | 1 NO | = | 5.15   | SQ.MT.    |
| 10                           | 1.60  | X | 2.15 | X | 1 NO | = | 3.44   | SQ.MT.    |
| 11                           | 1.20  | X | 1.45 | X | 1 NO | = | 1.74   | SQ.MT.    |
| 12                           | 1.50  | X | 4.45 | X | 1 NO | = | 6.68   | SQ.MT.    |
| 13                           | 1.20  | X | 1.30 | X | 1 NO | = | 1.56   | SQ.MT.    |
| 14                           | 1.00  | X | 1.15 | X | 1 NO | = | 1.15   | SQ.MT.    |
| 15                           | 1.50  | X | 1.20 | X | 1 NO | = | 1.80   | SQ.MT.    |
| 16                           | 1.15  | X | 1.20 | X | 1 NO | = | 1.38   | SQ.MT.    |
| TOTAL DEDUCTION              |       |   |      |   |      | = | 148.43 | SQ.MT. Y1 |
| TOTAL BUILT UP AREA [X - Y1] |       |   |      |   |      | = | 233.17 | SQ.MT. X1 |

STAIRCASE AREA CALCULATION

| FOR 5TH FLOOR                |      |   |      |   |       |   |       |        |          |
|------------------------------|------|---|------|---|-------|---|-------|--------|----------|
| ST1                          | 1.99 | X | 2.20 | X | 1 NO  | = | 4.38  | SQ.MT. |          |
| ST2                          | 2.15 | X | 2.55 | X | 1 NO  | = | 5.48  | SQ.MT. |          |
| ST3                          | 1.50 | X | 1.90 | X | 1 NO  | = | 2.85  | SQ.MT. |          |
| ST4                          | 3.15 | X | 1.65 | X | 2 NOS | = | 10.40 | SQ.MT. |          |
| ST5                          | 1.15 | X | 0.15 | X | 1 NO  | = | 0.17  | SQ.MT. |          |
| ST6                          | 1.65 | X | 2.85 | X | 2 NOS | = | 9.40  | SQ.MT. |          |
| ST7                          | 2.40 | X | 0.15 | X | 1 NO  | = | 0.36  | SQ.MT. |          |
| ST8                          | 0.15 | X | 0.55 | X | 1 NO  | = | 0.08  | SQ.MT. |          |
| ST9                          | 5.25 | X | 1.50 | X | 1 NO  | = | 7.88  | SQ.MT. |          |
| ST10                         | 1.18 | X | 1.73 | X | 1 NO  | = | 2.04  | SQ.MT. |          |
| TOTAL STAIRCASE AREA PER FL. |      |   |      |   |       |   | =     | 43.04  | SQ.MT.Y2 |

|                             |   |        |        |
|-----------------------------|---|--------|--------|
| NET BUILT UP AREA [X1 - Y2] | = | 190.13 | SQ.MT. |
|-----------------------------|---|--------|--------|

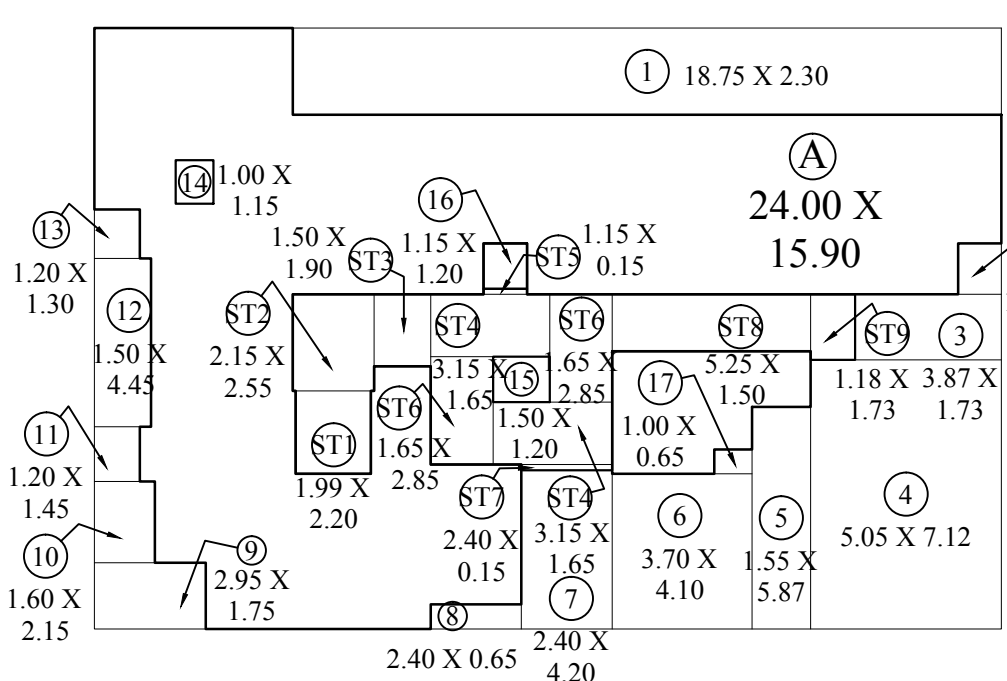

**B.U.A. DIA. FOR 6TH FLOOR**  
**SCALE - 1:200**

BUILT UP AREA CALCULATION

| FOR 6TH FLOOR |       |   |       |   |                   |
|---------------|-------|---|-------|---|-------------------|
| A             | 24.00 | X | 15.90 | X | 1 NO              |
|               |       |   |       |   | = 381.60 SQ.MT.   |
|               |       |   |       |   | TOTAL ADDITION    |
|               |       |   |       |   | = 381.60 SQ.MT. X |


DEDUCTIONS

|                              |       |   |      |   |      |   |        |           |
|------------------------------|-------|---|------|---|------|---|--------|-----------|
| 1                            | 18.75 | X | 2.30 | X | 1 NO | = | 43.13  | SQ.MT.    |
| 2                            | 1.15  | X | 1.35 | X | 1 NO | = | 1.55   | SQ.MT.    |
| 3                            | 3.87  | X | 1.73 | X | 1 NO | = | 6.70   | SQ.MT.    |
| 4                            | 5.05  | X | 7.12 | X | 1 NO | = | 35.96  | SQ.MT.    |
| 5                            | 1.55  | X | 5.87 | X | 1 NO | = | 9.10   | SQ.MT.    |
| 6                            | 3.70  | X | 4.10 | X | 1 NO | = | 15.17  | SQ.MT.    |
| 7                            | 2.40  | X | 4.20 | X | 1 NO | = | 10.08  | SQ.MT.    |
| 8                            | 2.40  | X | 0.65 | X | 1 NO | = | 1.56   | SQ.MT.    |
| 9                            | 2.95  | X | 1.75 | X | 1 NO | = | 5.15   | SQ.MT.    |
| 10                           | 1.60  | X | 2.15 | X | 1 NO | = | 3.44   | SQ.MT.    |
| 11                           | 1.20  | X | 1.45 | X | 1 NO | = | 1.74   | SQ.MT.    |
| 12                           | 1.50  | X | 4.45 | X | 1 NO | = | 6.68   | SQ.MT.    |
| 13                           | 1.20  | X | 1.30 | X | 1 NO | = | 1.56   | SQ.MT.    |
| 14                           | 1.00  | X | 1.15 | X | 1 NO | = | 1.15   | SQ.MT.    |
| 15                           | 1.50  | X | 1.20 | X | 1 NO | = | 1.80   | SQ.MT.    |
| 16                           | 1.15  | X | 1.20 | X | 1 NO | = | 1.38   | SQ.MT.    |
| 17                           | 1.00  | X | 0.65 | X | 1 NO | = | 0.65   | SQ.MT.    |
| TOTAL DEDUCTION              |       |   |      |   |      | = | 146.79 | SQ.MT. Y1 |
| TOTAL BUILT UP AREA [X - Y1] |       |   |      |   |      | = | 234.81 | SQ.MT. X1 |

STAIRCASE AREA CALCULATION

| FOR 6TH FLOOR                |      |   |      |   |       |   |       |          |
|------------------------------|------|---|------|---|-------|---|-------|----------|
| ST1                          | 1.99 | X | 2.20 | X | 1 NO  | = | 4.38  | SQ.MT    |
| ST2                          | 2.15 | X | 2.55 | X | 1 NO  | = | 5.48  | SQ.MT    |
| ST3                          | 1.50 | X | 1.90 | X | 1 NO  | = | 2.85  | SQ.MT    |
| ST4                          | 3.15 | X | 1.65 | X | 2 NOS | = | 10.40 | SQ.MT    |
| ST5                          | 1.15 | X | 0.15 | X | 1 NO  | = | 0.17  | SQ.MT    |
| ST6                          | 1.65 | X | 2.85 | X | 2 NOS | = | 9.40  | SQ.MT    |
| ST7                          | 2.40 | X | 0.15 | X | 1 NO  | = | 0.36  | SQ.MT    |
| ST8                          | 5.25 | X | 1.50 | X | 1 NO  | = | 7.88  | SQ.MT    |
| ST9                          | 1.18 | X | 1.73 | X | 1 NO  | = | 2.04  | SQ.MT    |
| TOTAL STAIRCASE AREA PER FL. |      |   |      |   |       | = | 42.96 | SQ.MT Y2 |

|                             |   |        |        |
|-----------------------------|---|--------|--------|
| NET BUILT UP AREA [X1 - Y2] | = | 191.85 | SQ.MT. |
|-----------------------------|---|--------|--------|

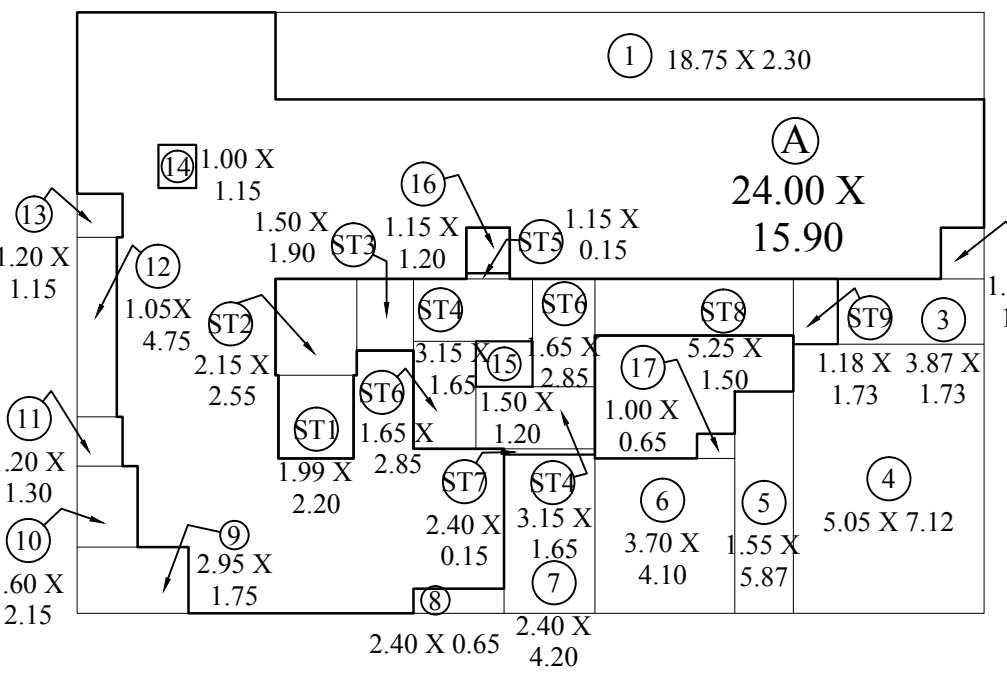

**B.U.A. DIA. FOR 7TH FLOOR**  
**SCALE - 1:200**

BUILT UP AREA CALCULATION

| FOR 7TH FLOOR |       |   |       |   |                   |
|---------------|-------|---|-------|---|-------------------|
| A             | 24.00 | X | 15.90 | X | 1 NO              |
|               |       |   |       |   | = 381.60 SQ.MT.   |
|               |       |   |       |   | TOTAL ADDITION    |
|               |       |   |       |   | = 381.60 SQ.MT. X |


DEDUCTIONS

|                              |       |   |      |   |      |   |        |           |
|------------------------------|-------|---|------|---|------|---|--------|-----------|
| 1                            | 18.75 | X | 2.30 | X | 1 NO | = | 43.13  | SQ.MT.    |
| 2                            | 1.15  | X | 1.35 | X | 1 NO | = | 1.55   | SQ.MT.    |
| 3                            | 3.87  | X | 1.73 | X | 1 NO | = | 6.70   | SQ.MT.    |
| 4                            | 5.05  | X | 7.12 | X | 1 NO | = | 35.96  | SQ.MT.    |
| 5                            | 1.55  | X | 5.87 | X | 1 NO | = | 9.10   | SQ.MT.    |
| 6                            | 3.70  | X | 4.10 | X | 1 NO | = | 15.17  | SQ.MT.    |
| 7                            | 2.40  | X | 4.20 | X | 1 NO | = | 10.08  | SQ.MT.    |
| 8                            | 2.40  | X | 0.65 | X | 1 NO | = | 1.56   | SQ.MT.    |
| 9                            | 2.95  | X | 1.75 | X | 1 NO | = | 5.15   | SQ.MT.    |
| 10                           | 1.60  | X | 2.15 | X | 1 NO | = | 3.44   | SQ.MT.    |
| 11                           | 1.20  | X | 1.30 | X | 1 NO | = | 1.56   | SQ.MT.    |
| 12                           | 1.05  | X | 4.75 | X | 1 NO | = | 4.99   | SQ.MT.    |
| 13                           | 1.20  | X | 1.15 | X | 1 NO | = | 1.38   | SQ.MT.    |
| 14                           | 1.00  | X | 1.15 | X | 1 NO | = | 1.15   | SQ.MT.    |
| 15                           | 1.50  | X | 1.20 | X | 1 NO | = | 1.80   | SQ.MT.    |
| 16                           | 1.15  | X | 1.20 | X | 1 NO | = | 1.38   | SQ.MT.    |
| 17                           | 1.00  | X | 0.65 | X | 1 NO | = | 0.65   | SQ.MT.    |
| TOTAL DEDUCTION              |       |   |      |   |      | = | 144.75 | SQ.MT. Y1 |
| TOTAL BUILT UP AREA [X - Y1] |       |   |      |   |      | = | 236.85 | SQ.MT. X1 |

STAIRCASE AREA CALCULATION

| STAIRCASE AREA CALCULATION   |      |   |      |   |       |   |       |          |
|------------------------------|------|---|------|---|-------|---|-------|----------|
| FOR 7TH FLOOR                |      |   |      |   |       |   |       |          |
| ST1                          | 1.99 | X | 2.20 | X | 1 NO  | = | 4.38  | SQ.MT    |
| ST2                          | 2.15 | X | 2.55 | X | 1 NO  | = | 5.48  | SQ.MT    |
| ST3                          | 1.50 | X | 1.90 | X | 1 NO  | = | 2.85  | SQ.MT    |
| ST4                          | 3.15 | X | 1.65 | X | 2 NOS | = | 10.40 | SQ.MT    |
| ST5                          | 1.15 | X | 0.15 | X | 1 NO  | = | 0.17  | SQ.MT    |
| ST6                          | 1.65 | X | 2.85 | X | 2 NOS | = | 9.40  | SQ.MT    |
| ST7                          | 2.40 | X | 0.15 | X | 1 NO  | = | 0.36  | SQ.MT    |
| ST8                          | 5.25 | X | 1.50 | X | 1 NO  | = | 7.88  | SQ.MT    |
| ST9                          | 1.18 | X | 1.73 | X | 1 NO  | = | 2.04  | SQ.MT    |
| TOTAL STAIRCASE AREA PER FL. |      |   |      |   |       | = | 42.96 | SQ.MT.Y2 |

|                             |   |        |        |
|-----------------------------|---|--------|--------|
| NET BUILT UP AREA [X1 - Y2] | = | 193.89 | SQ.MT. |
|-----------------------------|---|--------|--------|

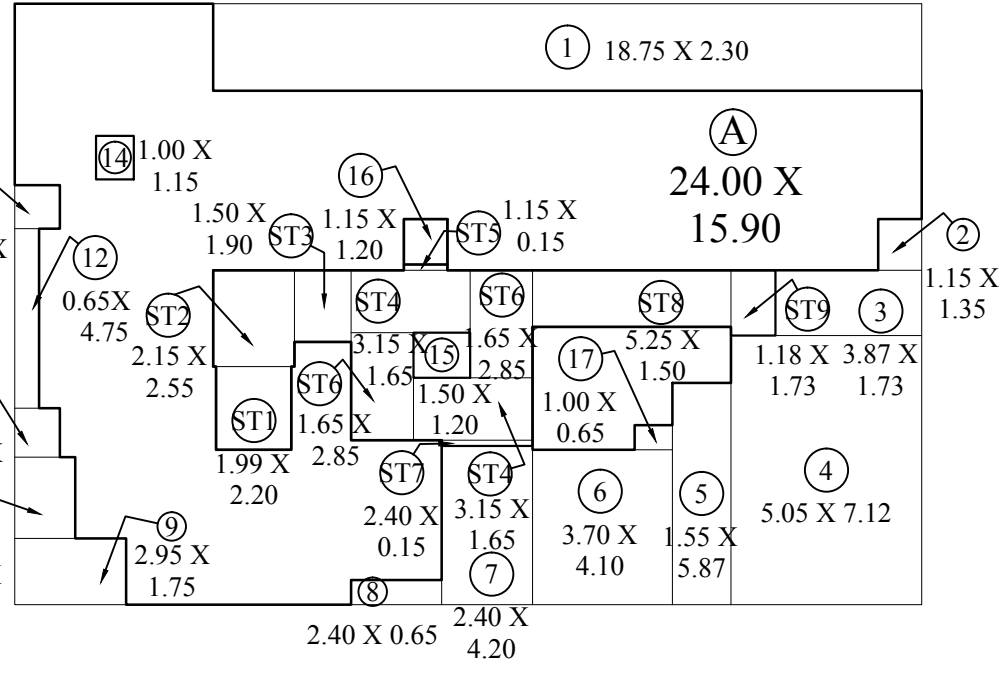

**B.U.A. DIA. FOR TYPICAL 8TH TO 10TH FLOOR**  
**SCALE - 1:200**

BUILT UP AREA CALCULATION

| TYPICAL 8TH TO 10TH FLOOR |       |   |       |   |                   |
|---------------------------|-------|---|-------|---|-------------------|
| A                         | 24.00 | X | 15.90 | X | 1 NO              |
|                           |       |   |       |   | = 381.60 SQ.MT.   |
|                           |       |   |       |   | TOTAL ADDITION    |
|                           |       |   |       |   | = 381.60 SQ.MT. X |

DEDUCTIONS

|                              |       |   |      |   |      |   |       |        |        |
|------------------------------|-------|---|------|---|------|---|-------|--------|--------|
| 1                            | 18.75 | X | 2.30 | X | 1 NO | = | 43.13 | SQ.MT. |        |
| 2                            | 1.15  | X | 1.35 | X | 1 NO | = | 1.55  | SQ.MT. |        |
| 3                            | 3.87  | X | 1.73 | X | 1 NO | = | 6.70  | SQ.MT. |        |
| 4                            | 5.05  | X | 7.12 | X | 1 NO | = | 35.96 | SQ.MT. |        |
| 5                            | 1.55  | X | 5.87 | X | 1 NO | = | 9.10  | SQ.MT. |        |
| 6                            | 3.70  | X | 4.10 | X | 1 NO | = | 15.17 | SQ.MT. |        |
| 7                            | 2.40  | X | 4.20 | X | 1 NO | = | 10.08 | SQ.MT. |        |
| 8                            | 2.40  | X | 0.65 | X | 1 NO | = | 1.56  | SQ.MT. |        |
| 9                            | 2.95  | X | 1.75 | X | 1 NO | = | 5.15  | SQ.MT. |        |
| 10                           | 1.60  | X | 2.15 | X | 1 NO | = | 3.44  | SQ.MT. |        |
| 11                           | 1.20  | X | 1.30 | X | 1 NO | = | 1.56  | SQ.MT. |        |
| 12                           | 0.65  | X | 4.75 | X | 1 NO | = | 3.09  | SQ.MT. |        |
| 13                           | 1.20  | X | 1.15 | X | 1 NO | = | 1.38  | SQ.MT. |        |
| 14                           | 1.00  | X | 1.15 | X | 1 NO | = | 1.15  | SQ.MT. |        |
| 15                           | 1.50  | X | 1.20 | X | 1 NO | = | 1.80  | SQ.MT. |        |
| 16                           | 1.15  | X | 1.20 | X | 1 NO | = | 1.38  | SQ.MT. |        |
| 17                           | 1.00  | X | 0.65 | X | 1 NO | = | 0.65  | SQ.MT. |        |
| TOTAL DEDUCTION              |       |   |      |   |      |   | =     | 142.85 | SQ.MT. |
| TOTAL BUILT UP AREA [X - Y1] |       |   |      |   |      |   | =     | 238.75 | SQ.MT. |