
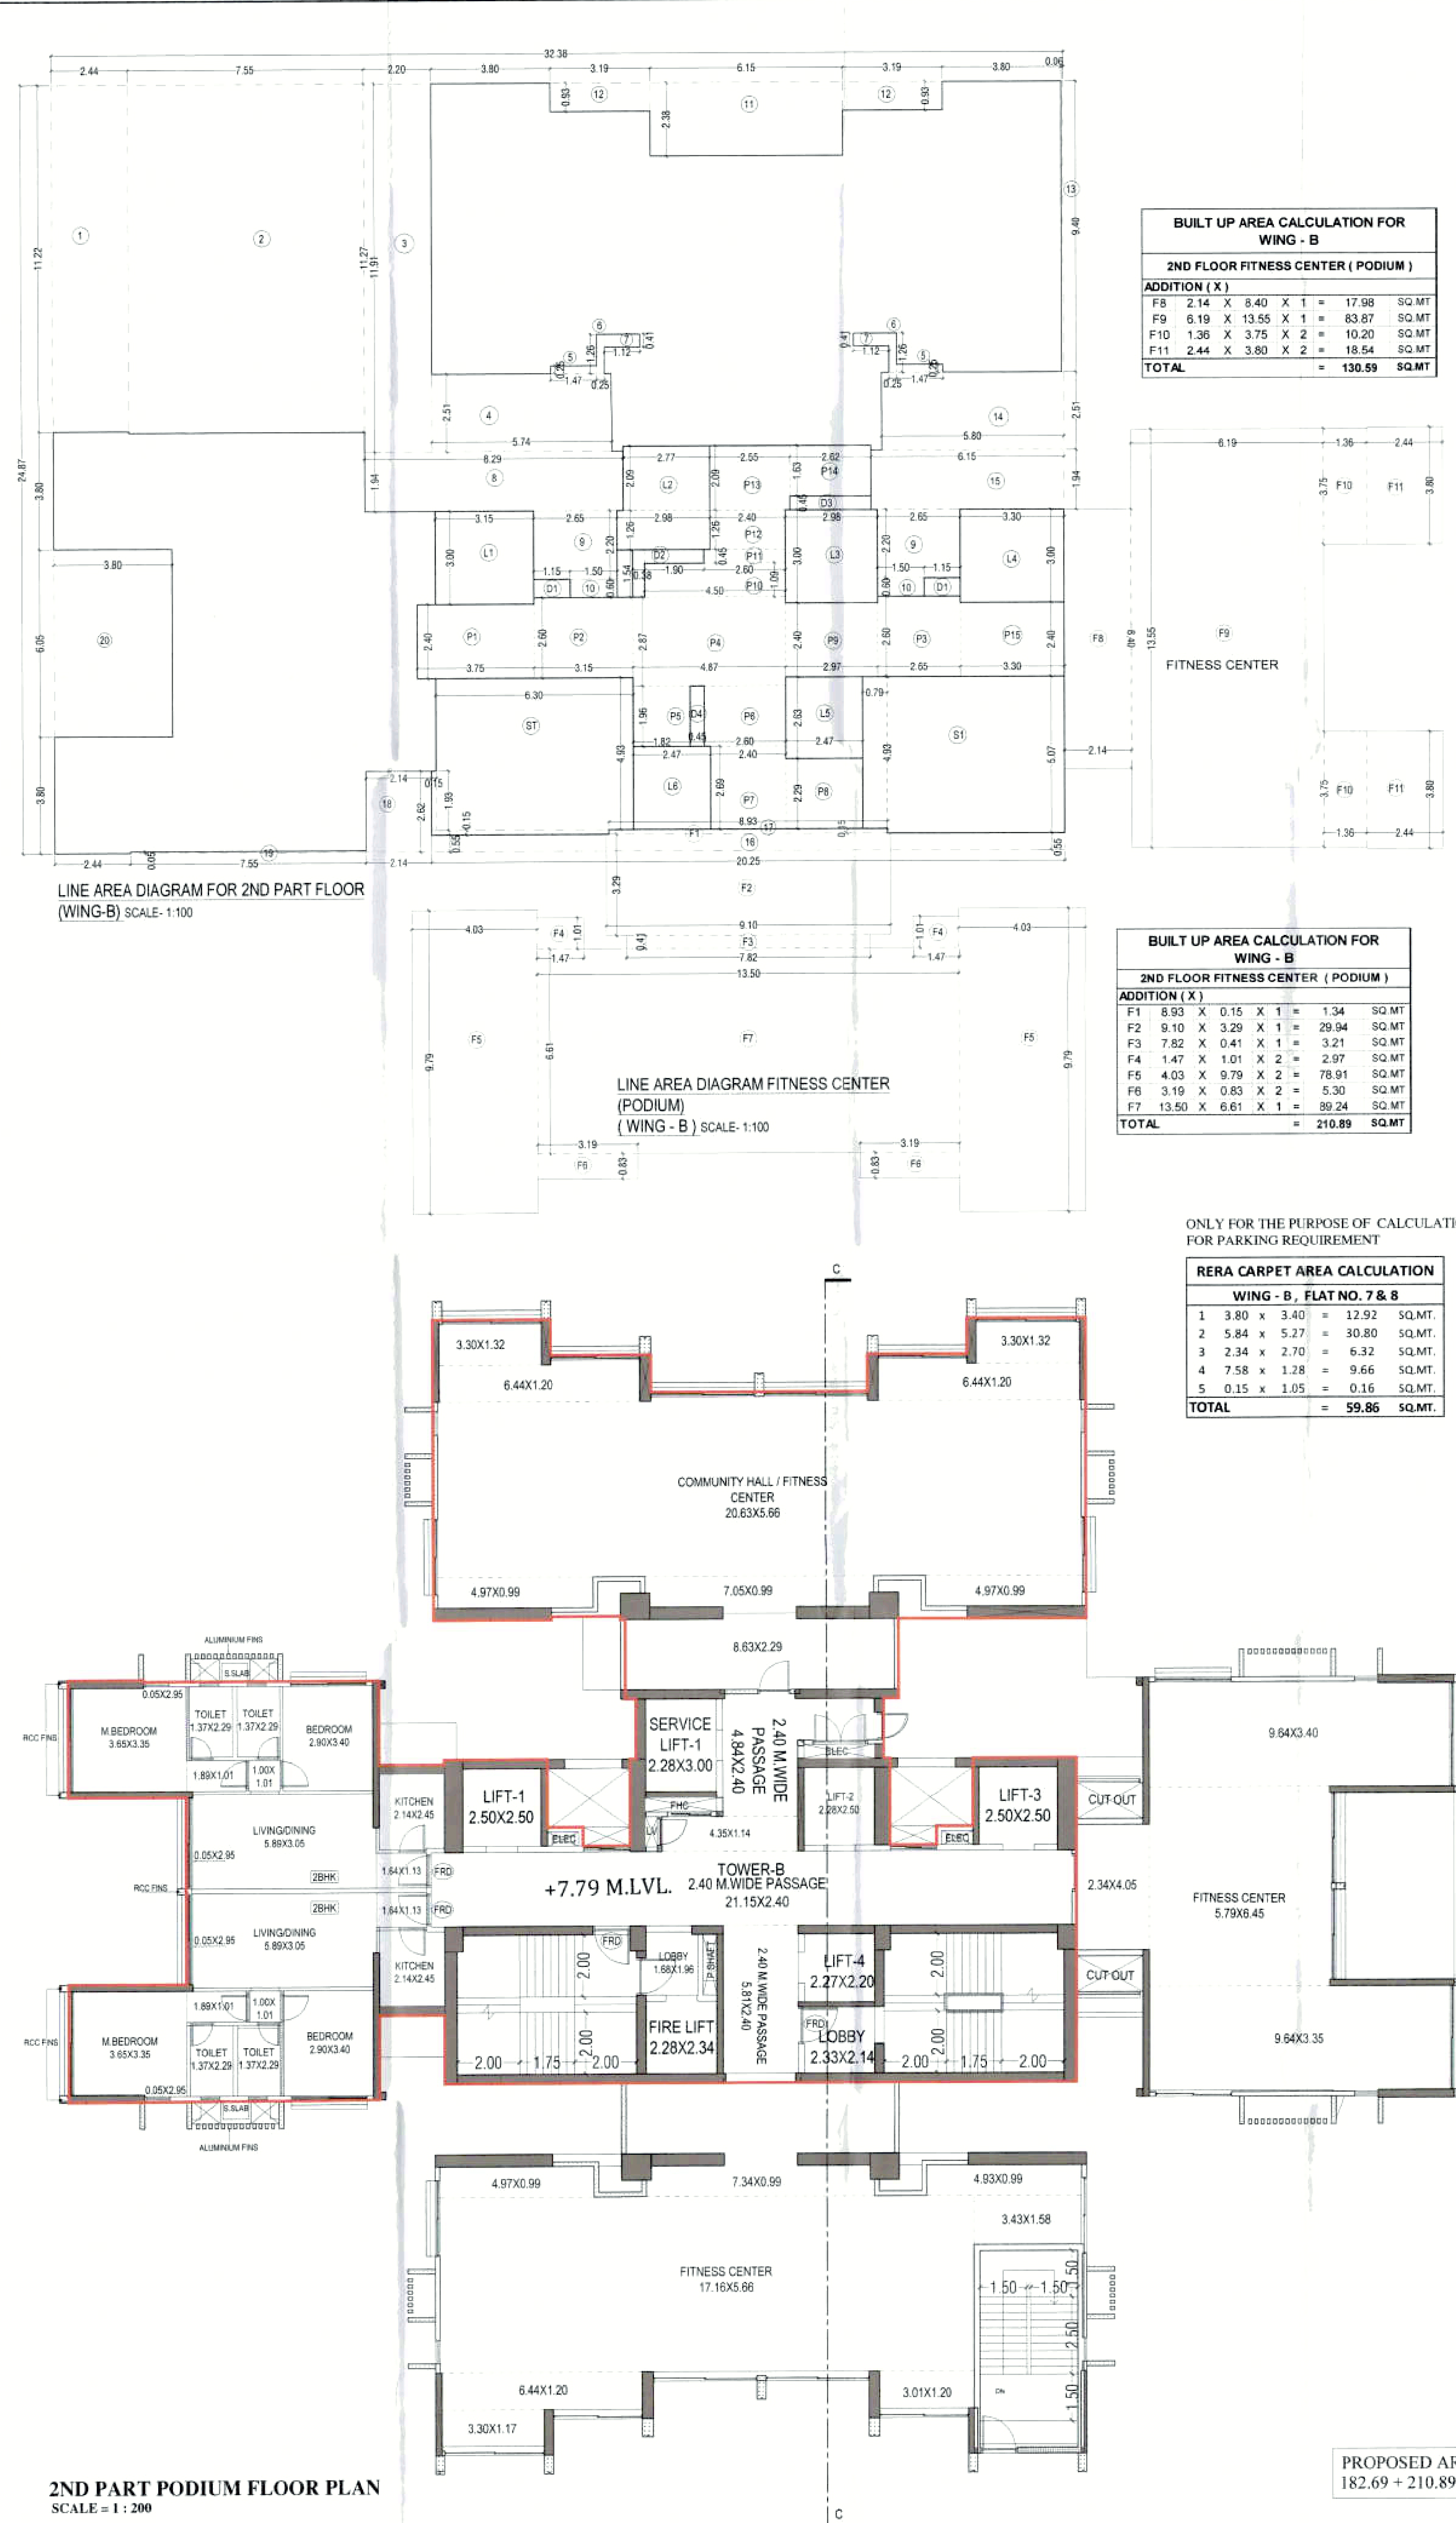


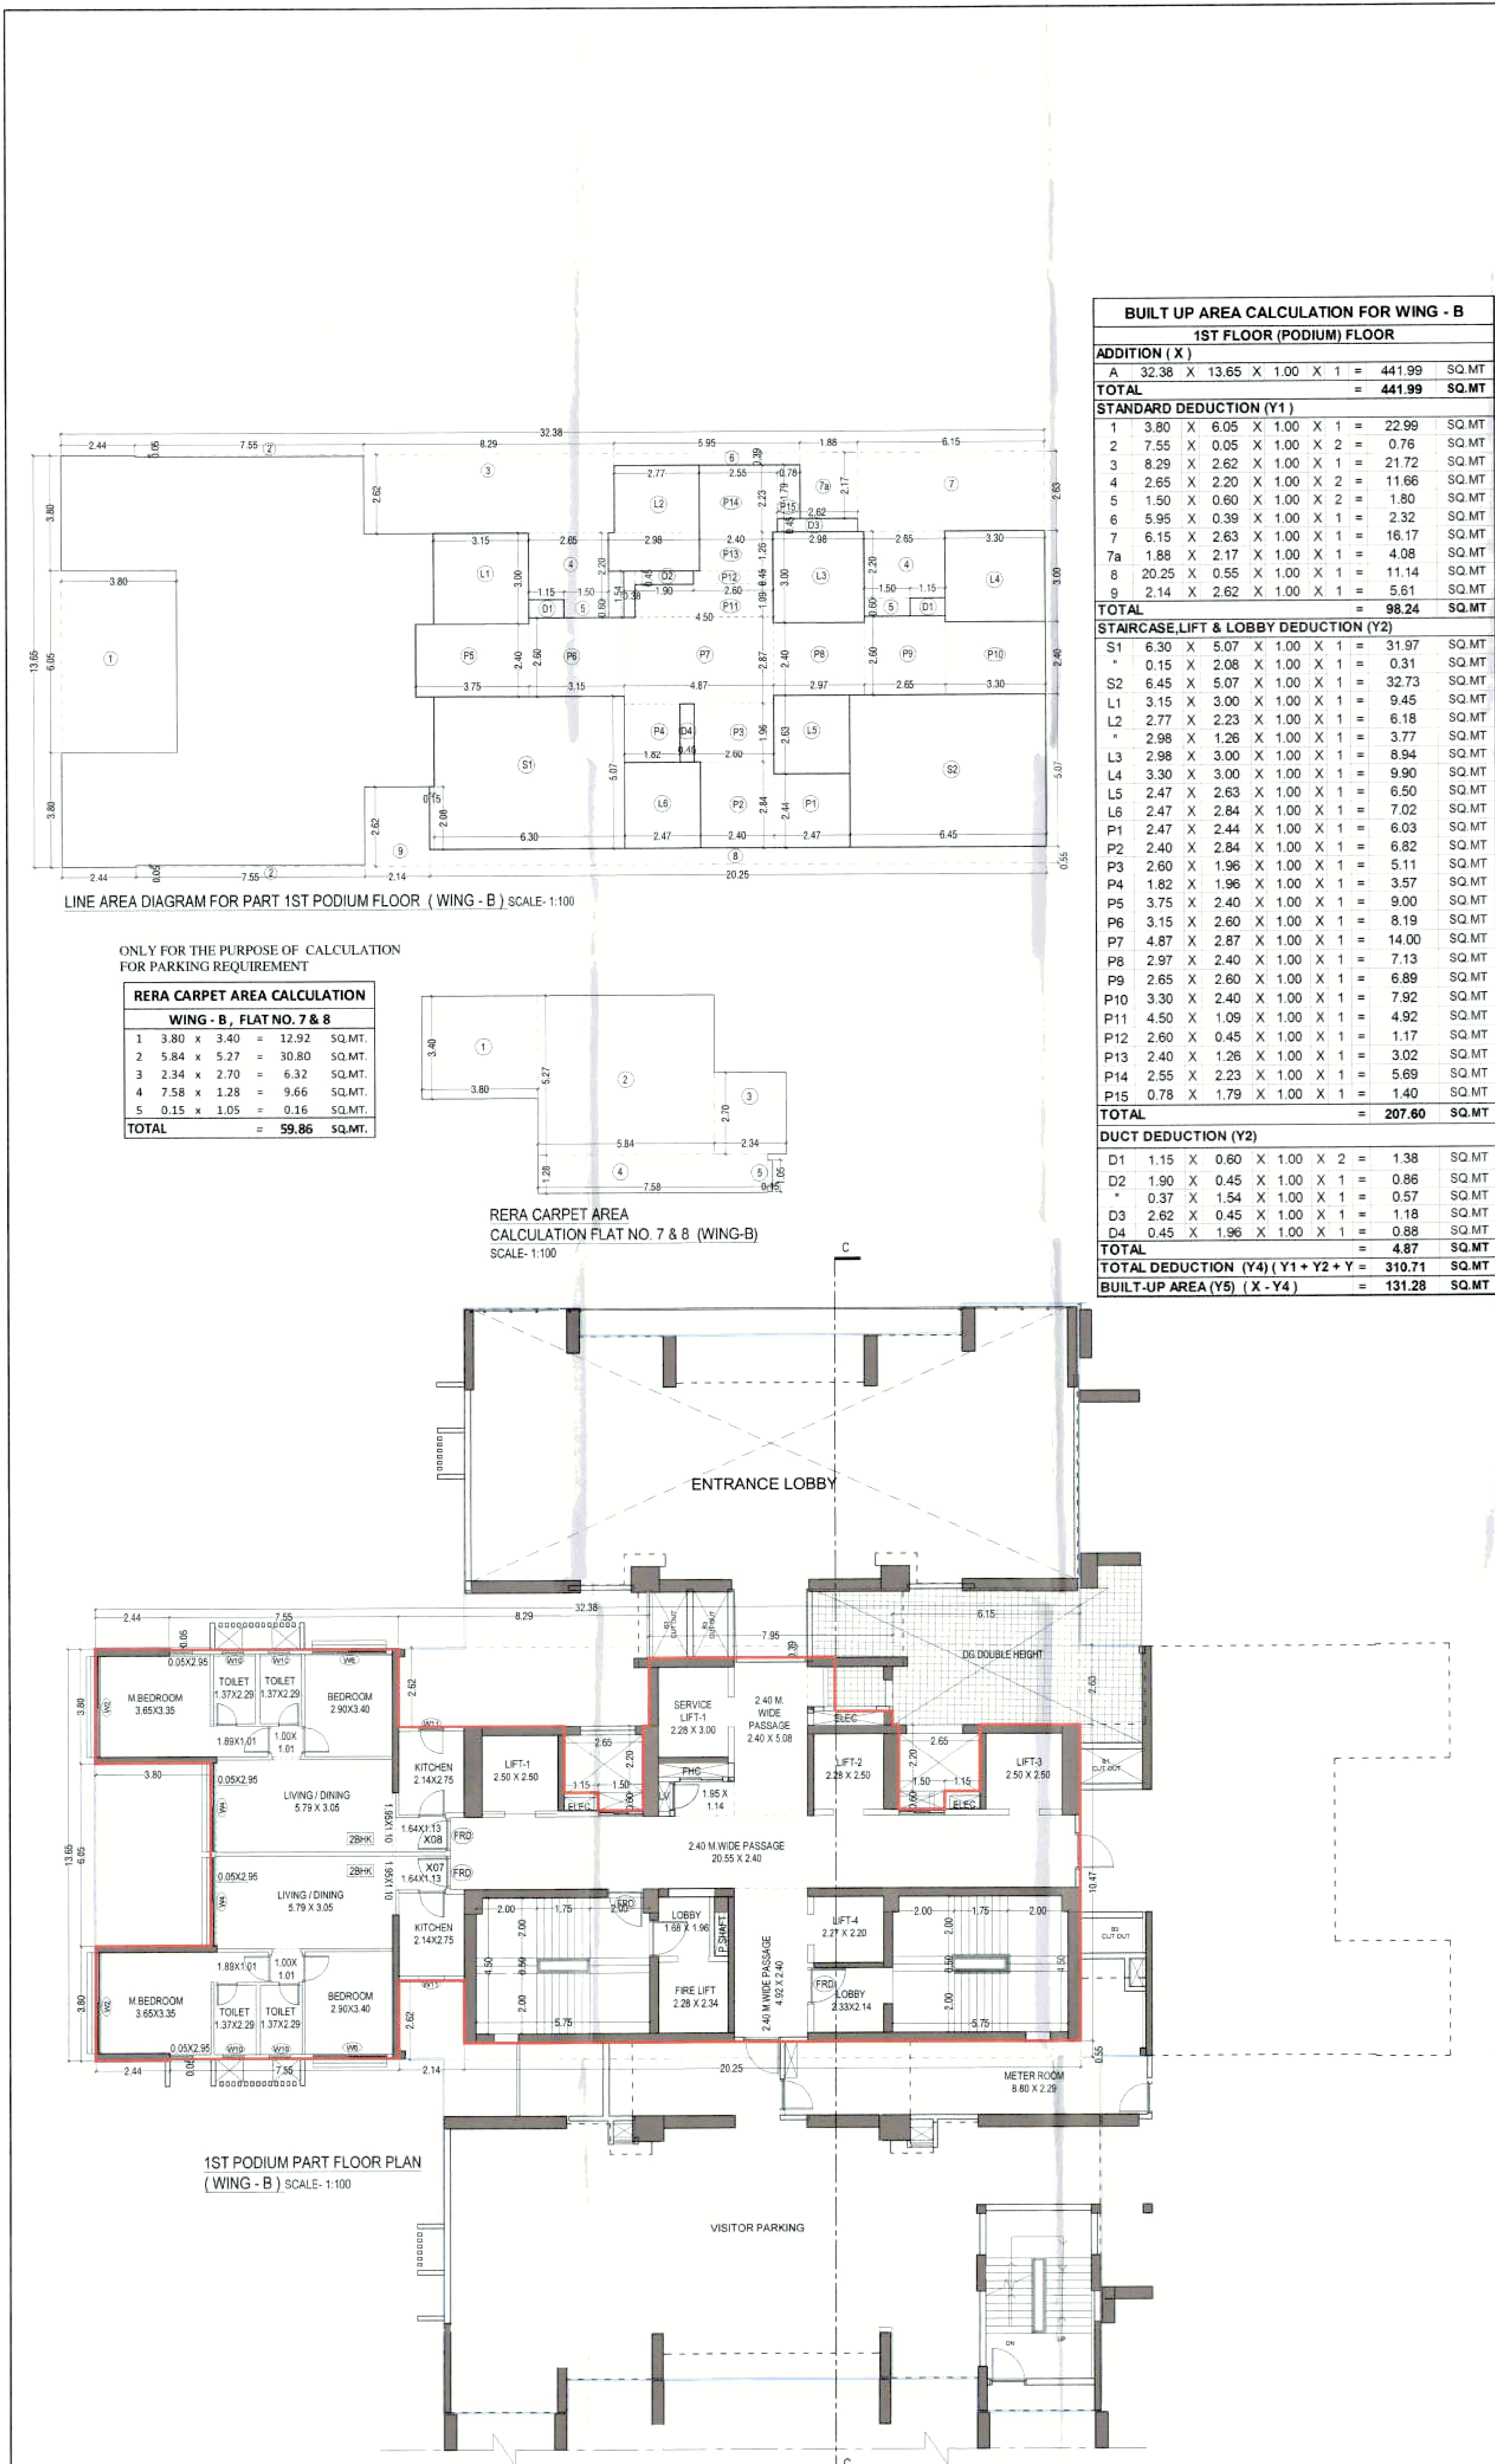

PROFORMA - B		04/06
CONTENTS OF SHEET		
1ST & 2ND PART HABITABLE & PART PODIUM PARKING FLOOR PLAN, LINE AREA DIAGRAM & CALCULATION FOR PODIUM FLOOR PLAN (WING B)		
STAMP AND DATE OF APPROVAL OF PLAN		
PLANS APPROVED (SEALS OF DRAWINGS) WHICH ARE TO BE READ ALONG WITH COMMENCEMENT CERTIFICATE ISSUED ABOVE PLINTH LEVEL BEARING NO. 182.69 + 210.89 + 130.59 / 182.69 + 210.89 + 130.59 DATE: 18 SEP 2021 AND THE CONDITIONS MENTIONED THEREIN.		
MUMBAI MUNICIPAL CORPORATION		
STAMP AND DATE OF RECEIPT OF PLAN		
DESCRIPTION OF PROPOSAL & PROPERTY		
PROPOSED RESIDENTIAL BUILDING ON PLOT BEARING CTS NO 165A/5 OF VILLAGE GOREGAON, ODC, GOREGAON (WEST), MUMBAI		
DWG NO.	REVISIONS	DATE
04/06		
DRAWN BY:		
CHECKED BY:		
NORTH		
NAME OF THE OWNER	M/S. SATAGRI CORPORATE SERVICES PRIVATE LIMITED	
SIGNATURE OF THE OWNER		
NAME OF ARCHITECT	DEVYANI KHADILKAR	
LIC. NO.	CA/90/13184	
ADDRESS	B-106, Naraj Building, Mulund Goregaon Link Road, Mulund (w), Mumbai - 400 080	