


STAMP OF APPROVAL


Signature valid

BUILDING: A (BUILDING)

SCHEDULE OF OPENINGS: A (BUILDING)				
NAME	WIDTH	HEIGHT	NOS.	
D2	0.25	2.10	18	
D1	0.50	2.10	36	
D	1.00	2.10	06	
D	1.50	2.10	06	
D	1.80	2.10	06	
D	2.10	2.10	06	
SCHEDULE OF OPENINGS: A (BUILDING)				
NAME	WIDTH	HEIGHT	NOS.	
XG1	0.60	0.60	24	
XG2	1.20	1.20	18	
XG3	1.20	1.20	18	
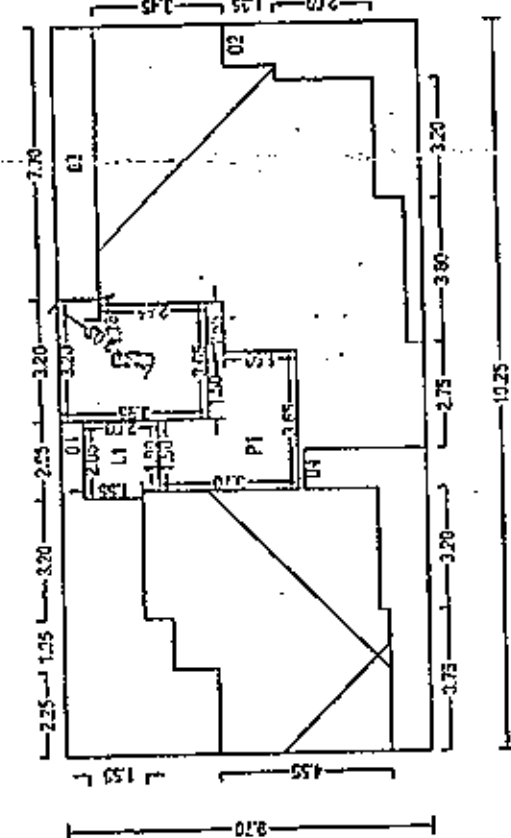

BUA DIAGRAM FOR SIXTH FLOOR
SCALE: 1:200

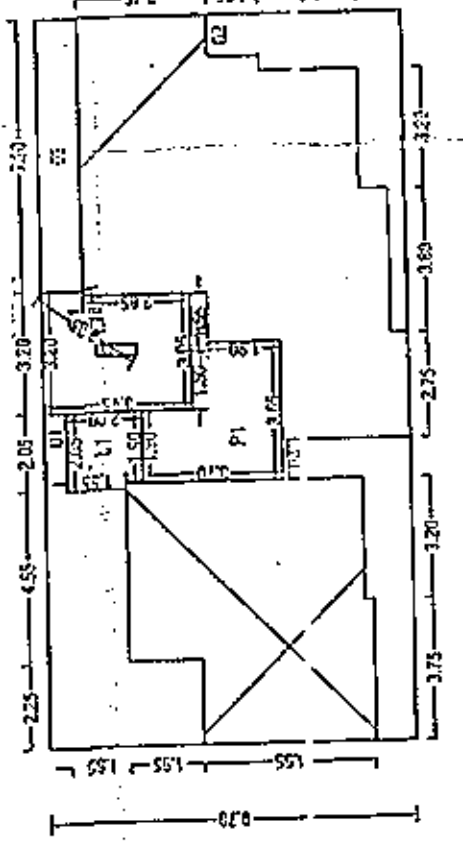


BUA DIAGRAM FOR FIFTH FLOOR
SCALE: 1:200

Area		Area	
Particular	Area	Particular	Area
1.01	18.73	1.01	18.73
1.02	12.73	1.02	12.73
1.03	7.92	1.03	7.92
1.04	11.51	1.04	11.51
1.05	4.03	1.05	4.03
1.06	0.31	1.06	0.31
1.07	0.70	1.07	0.70
1.08	11.03	1.08	11.03
1.09	11.50	1.09	11.50
1.10	10.35	1.10	10.35
Total	106.35	Total	106.35


BUA DIAGRAM FOR TYPICAL - 1-4 FLOOR
SCALE: 1:200

Area		Area	
Particular	Area	Particular	Area
1.01	18.73	1.01	18.73
1.02	12.73	1.02	12.73
1.03	7.92	1.03	7.92
1.04	11.51	1.04	11.51
1.05	4.03	1.05	4.03
1.06	0.31	1.06	0.31
1.07	0.70	1.07	0.70
1.08	11.03	1.08	11.03
1.09	11.50	1.09	11.50
1.10	10.35	1.10	10.35
Total	106.35	Total	106.35


5TH FLOOR PLAN (BLDG. 'A')

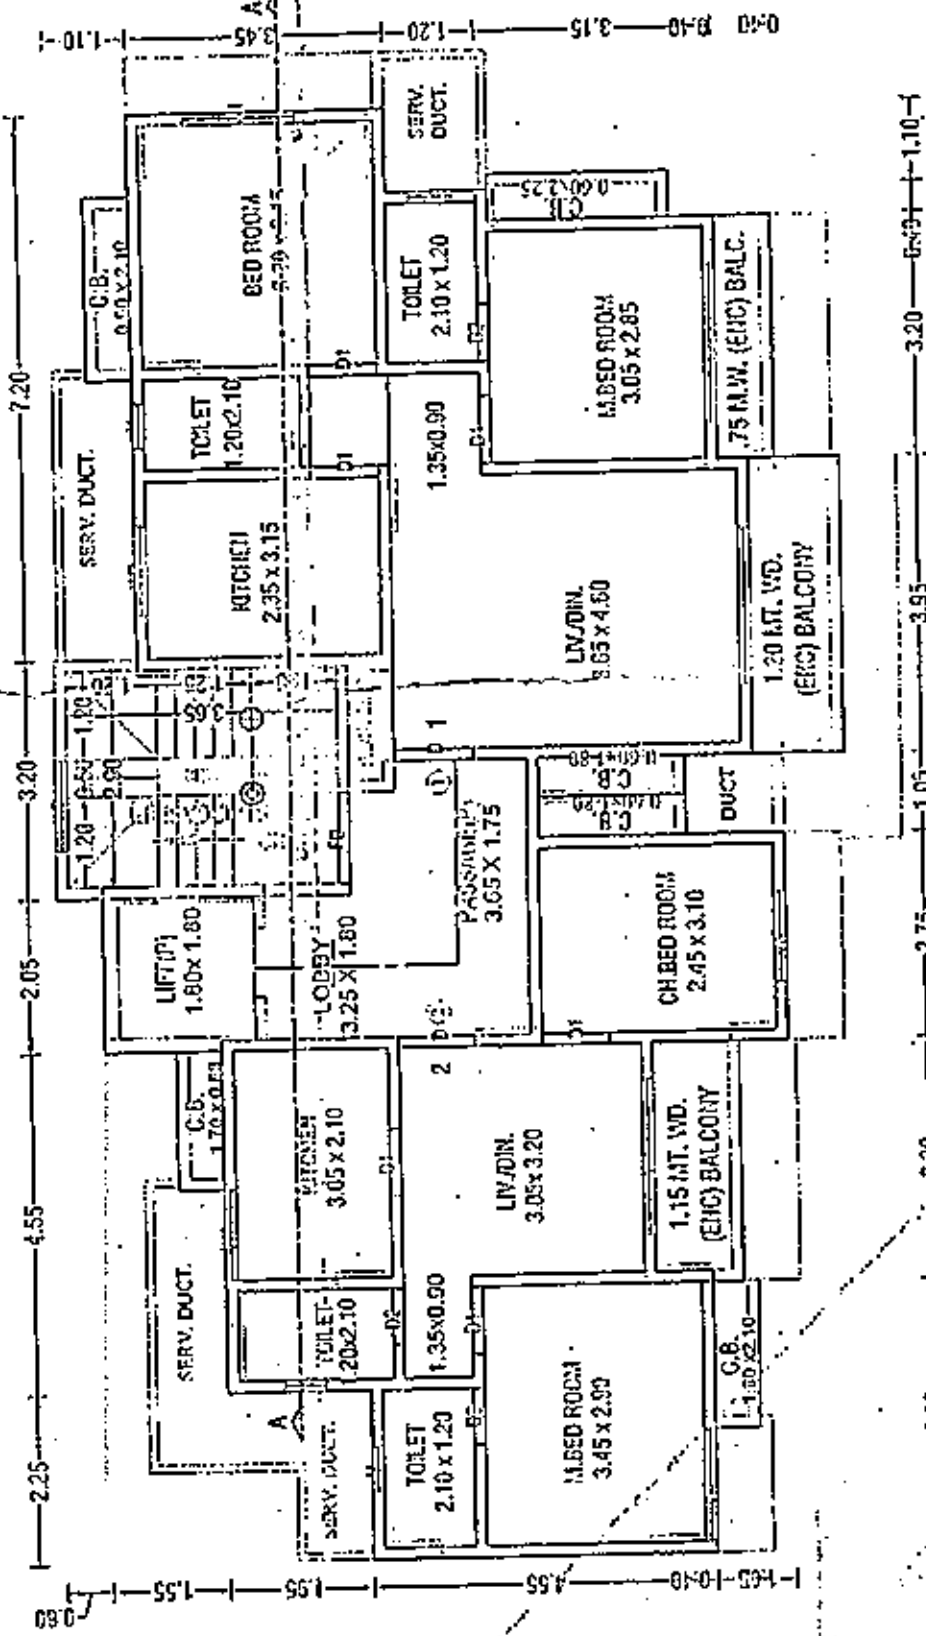

TYPICAL FLOOR PLAN (1ST TO 4TH FLR.) BLDG. 'A'

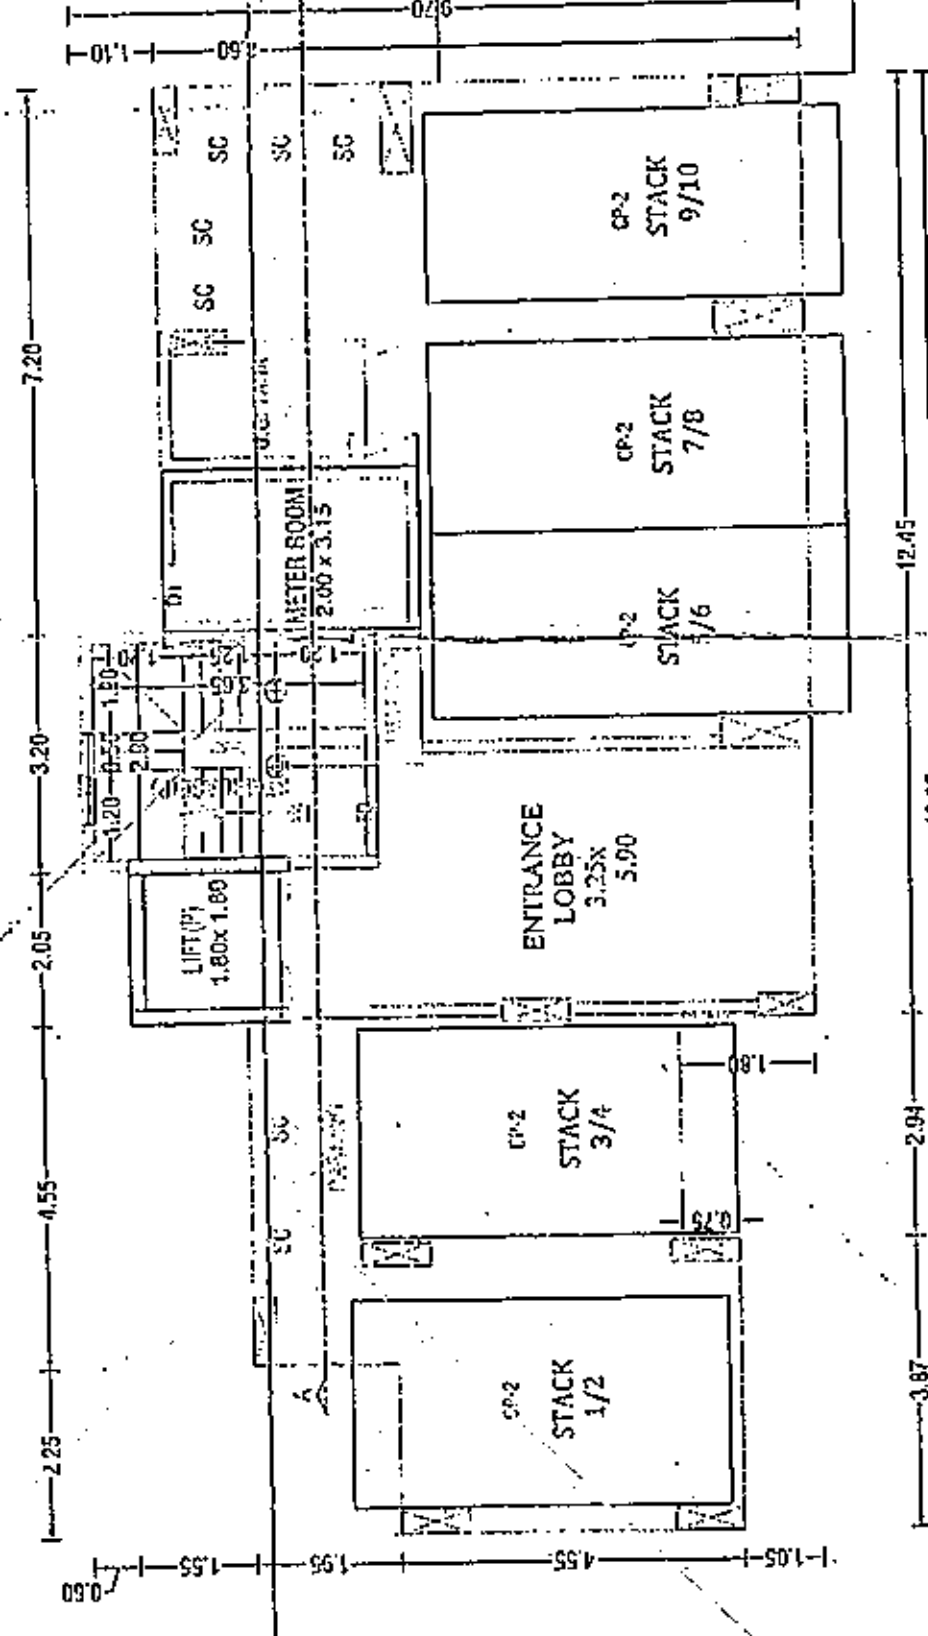

STILL FLOOR PLAN (BLDG. 'A')

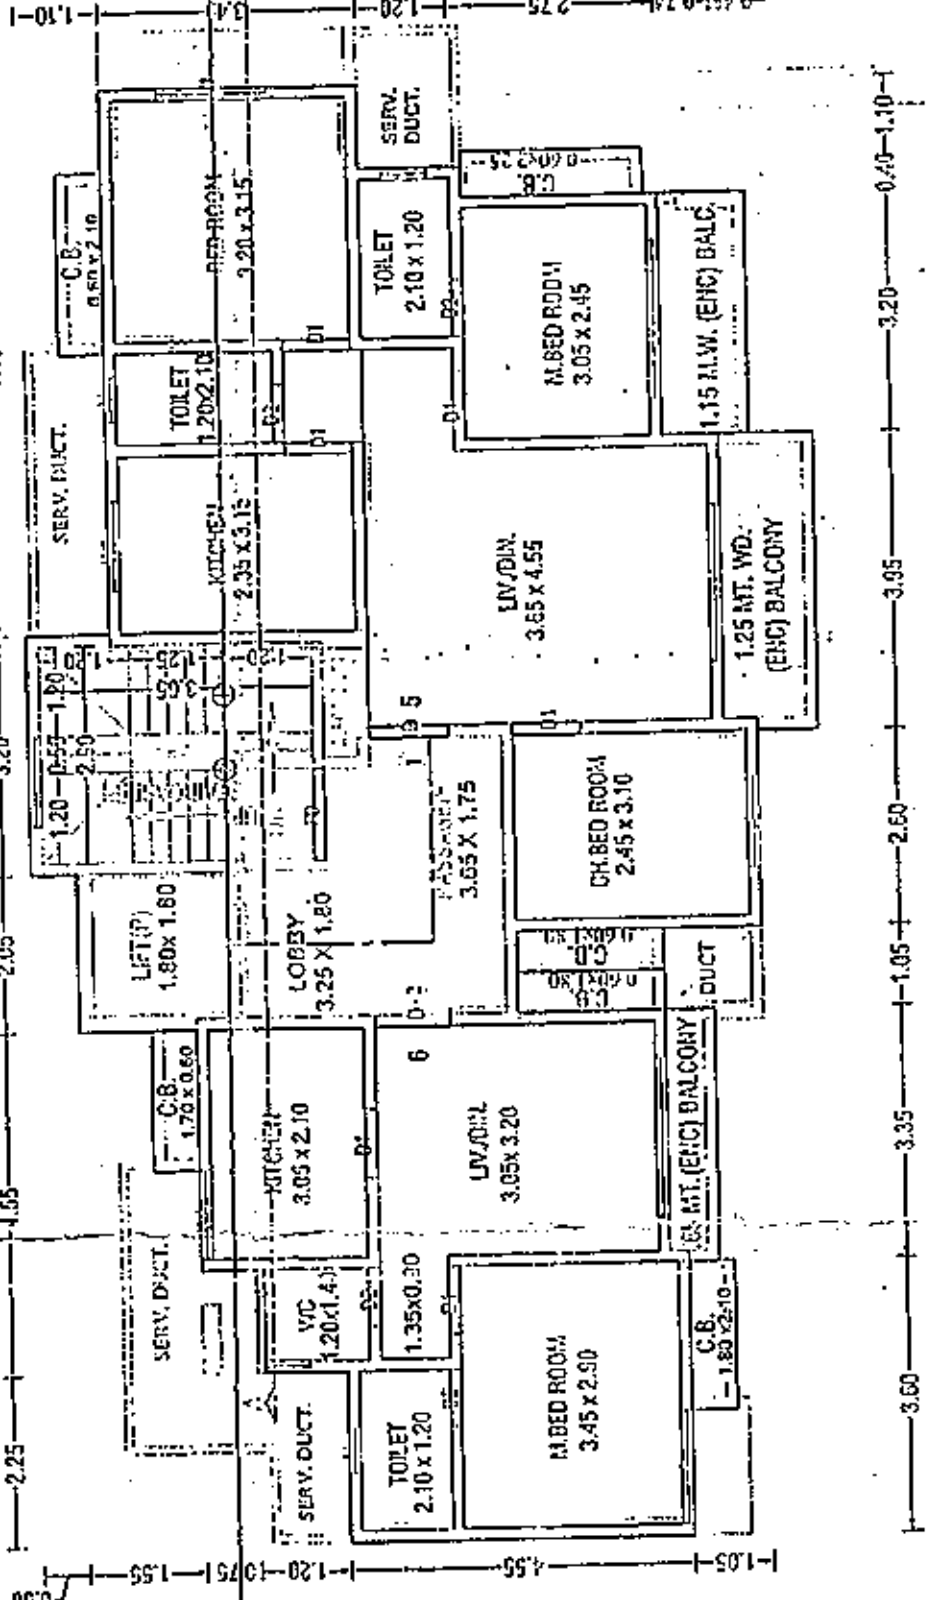

6TH FLOOR PLAN (BLDG. 'A')

BALCONY CALCULATIONS: A (BUILDING)			
FLOOR	AREA	PERIMETER	NO. OF BALCONIES
5TH FLOOR	1.15 X 3.20 X 1	3.58	10.00
4TH FLOOR	1.15 X 3.20 X 1	3.58	10.00
3RD FLOOR	1.15 X 3.20 X 1	3.58	10.00
2ND FLOOR	1.15 X 3.20 X 1	3.58	10.00
1ST FLOOR	1.15 X 3.20 X 1	3.58	10.00
Total			50.00

SECTION AT A-A (BLDG. 'A')
SCALE: 1:100

BALCONY CALCULATIONS: A (BUILDING)			
FLOOR	AREA	PERIMETER	NO. OF BALCONIES
5TH FLOOR	1.15 X 3.20 X 1	3.58	10.00
4TH FLOOR	1.15 X 3.20 X 1	3.58	10.00
3RD FLOOR	1.15 X 3.20 X 1	3.58	10.00
2ND FLOOR	1.15 X 3.20 X 1	3.58	10.00
1ST FLOOR	1.15 X 3.20 X 1	3.58	10.00
Total			50.00

OWNERS NAME/DEVELOPER NAME / PRA. NO. DET. : DR. YOGESH KISHOR NAHAR

OWNER ADDRESS : HANDIGRAM KARE ROAD KANAKAR

PROJECT : ALI HAJI GIBI TRAM (N)

PROJ. NO. : 624/1000/2001/02

Scale : 1:100

DATE : 14-01-2020

SHEET NO. : 27/2

Signature valid

Stamp of Approval

This is a system generated drawing as per the soft copy submitted by the Architect/License Engineer