



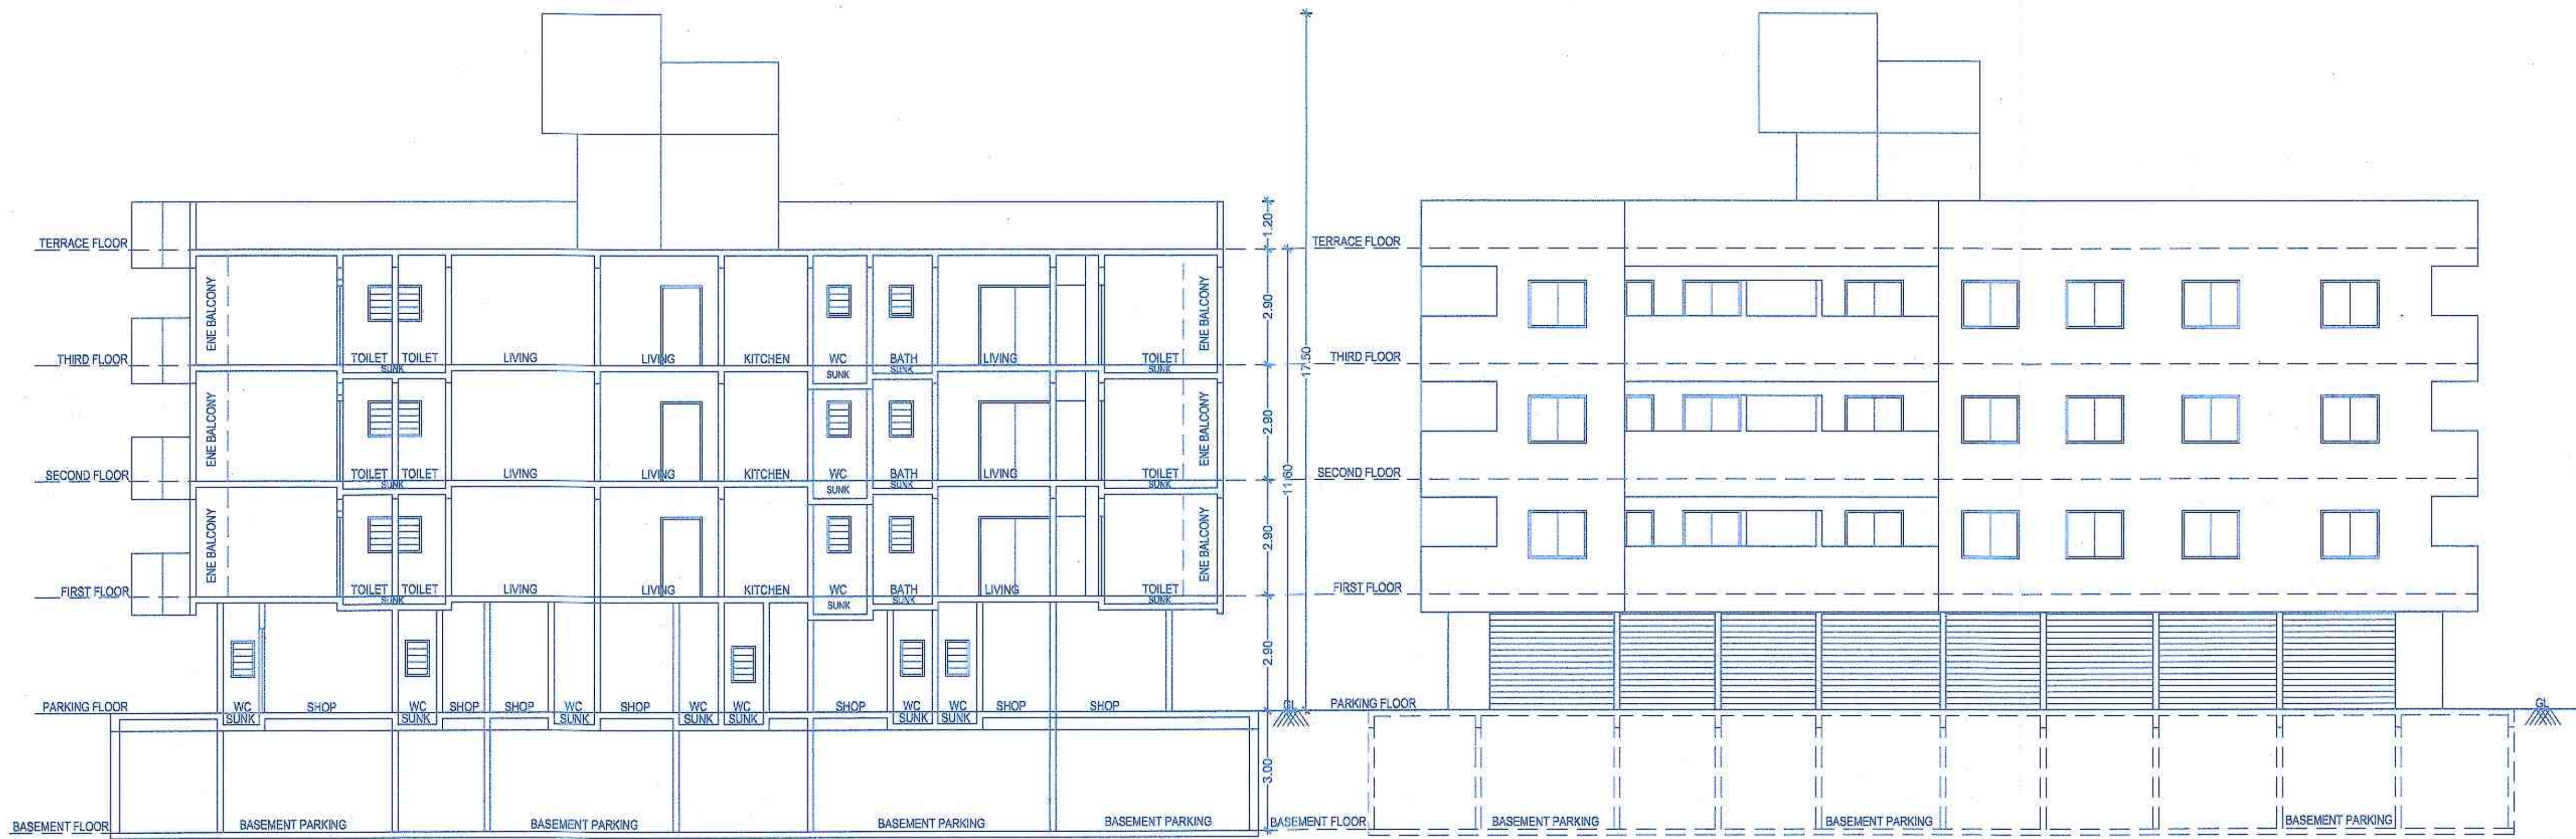


SECTION AA
SCALE 1:100


WEST SIDE ELEVATION
SCALE 1:100

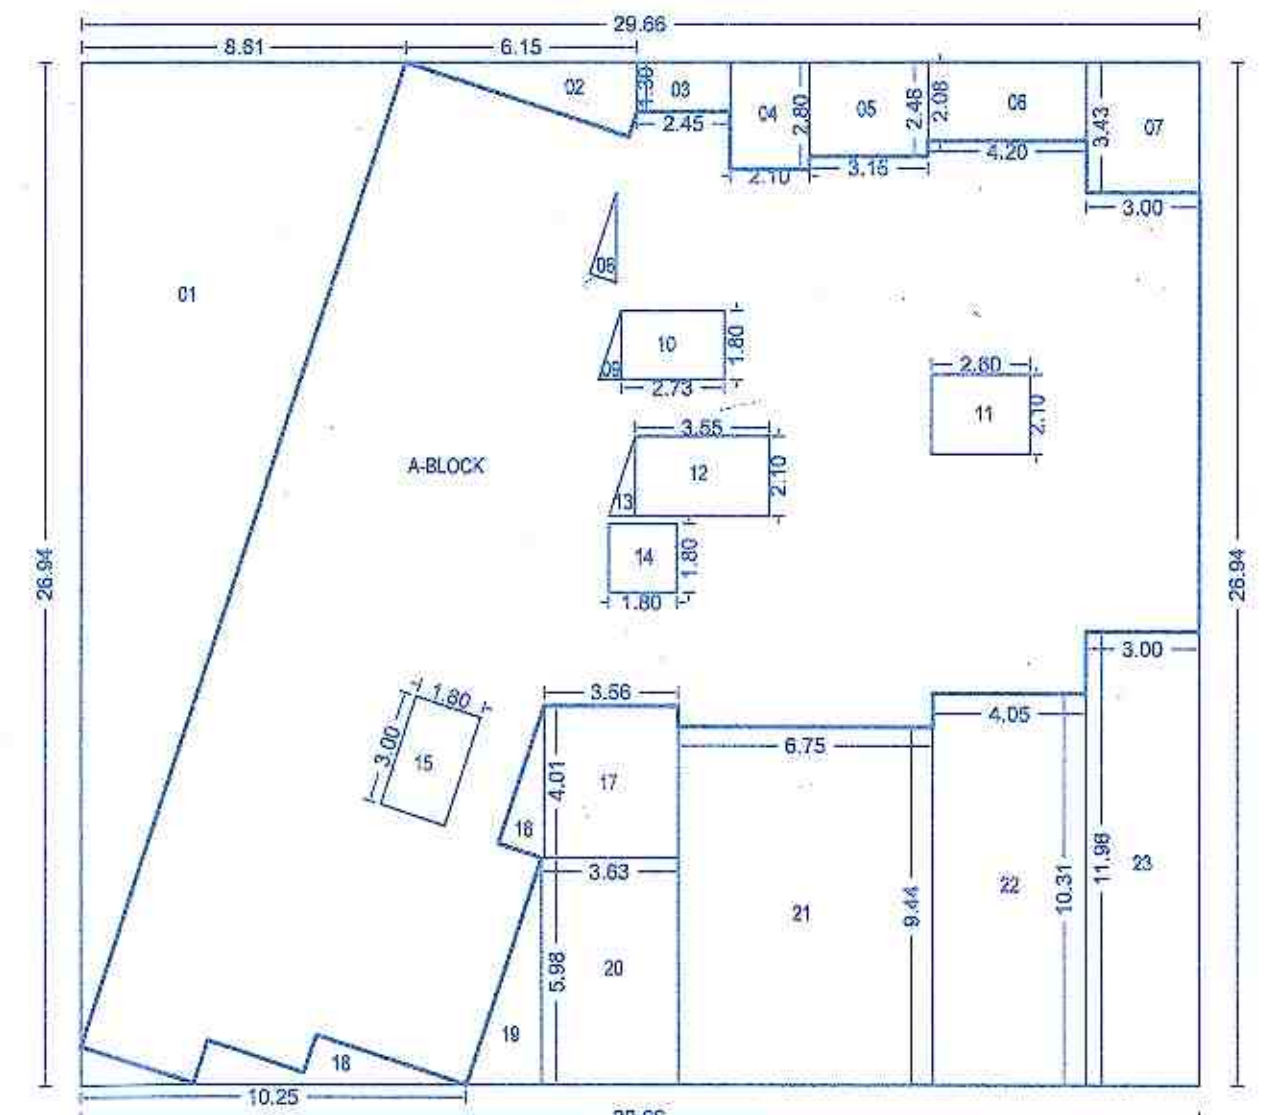

TYPICAL - 1ST, 2ND & 3RD FLOOR AREA KEY PLAN
(SCALE 1:200)

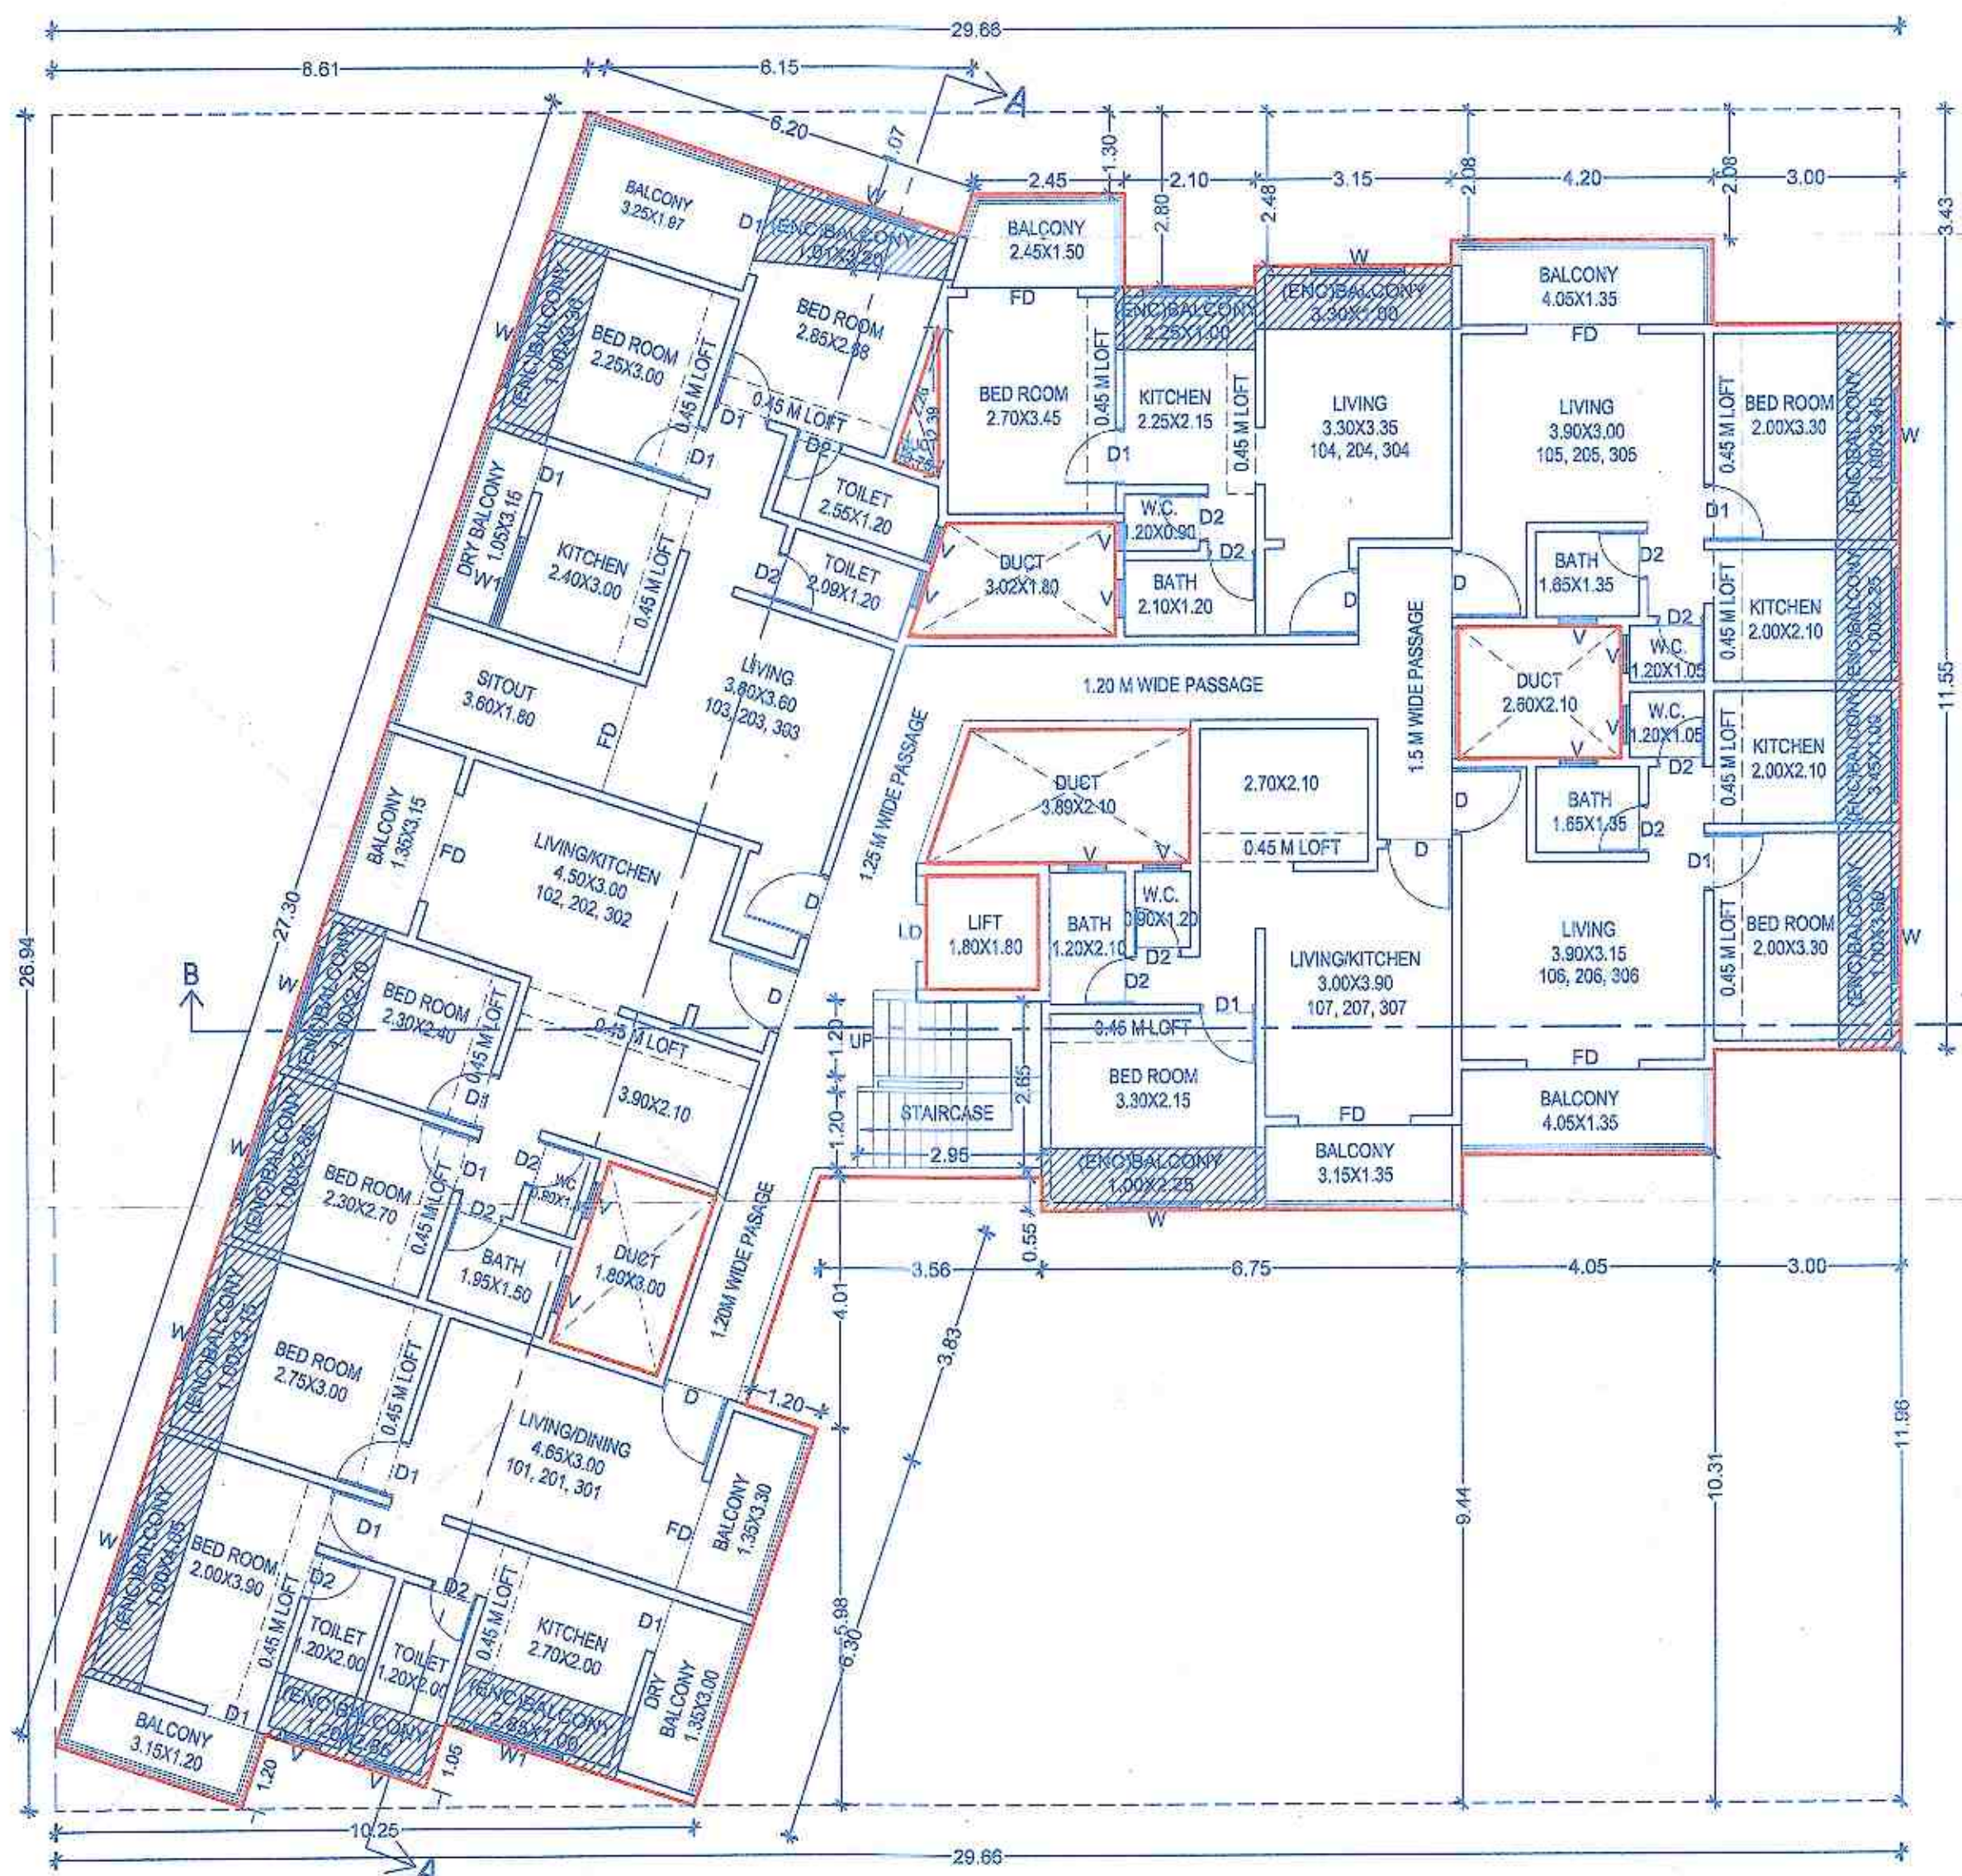

TYPICAL 1ST, 2ND & 3RD FLOOR PLAN
SCALE 1:100

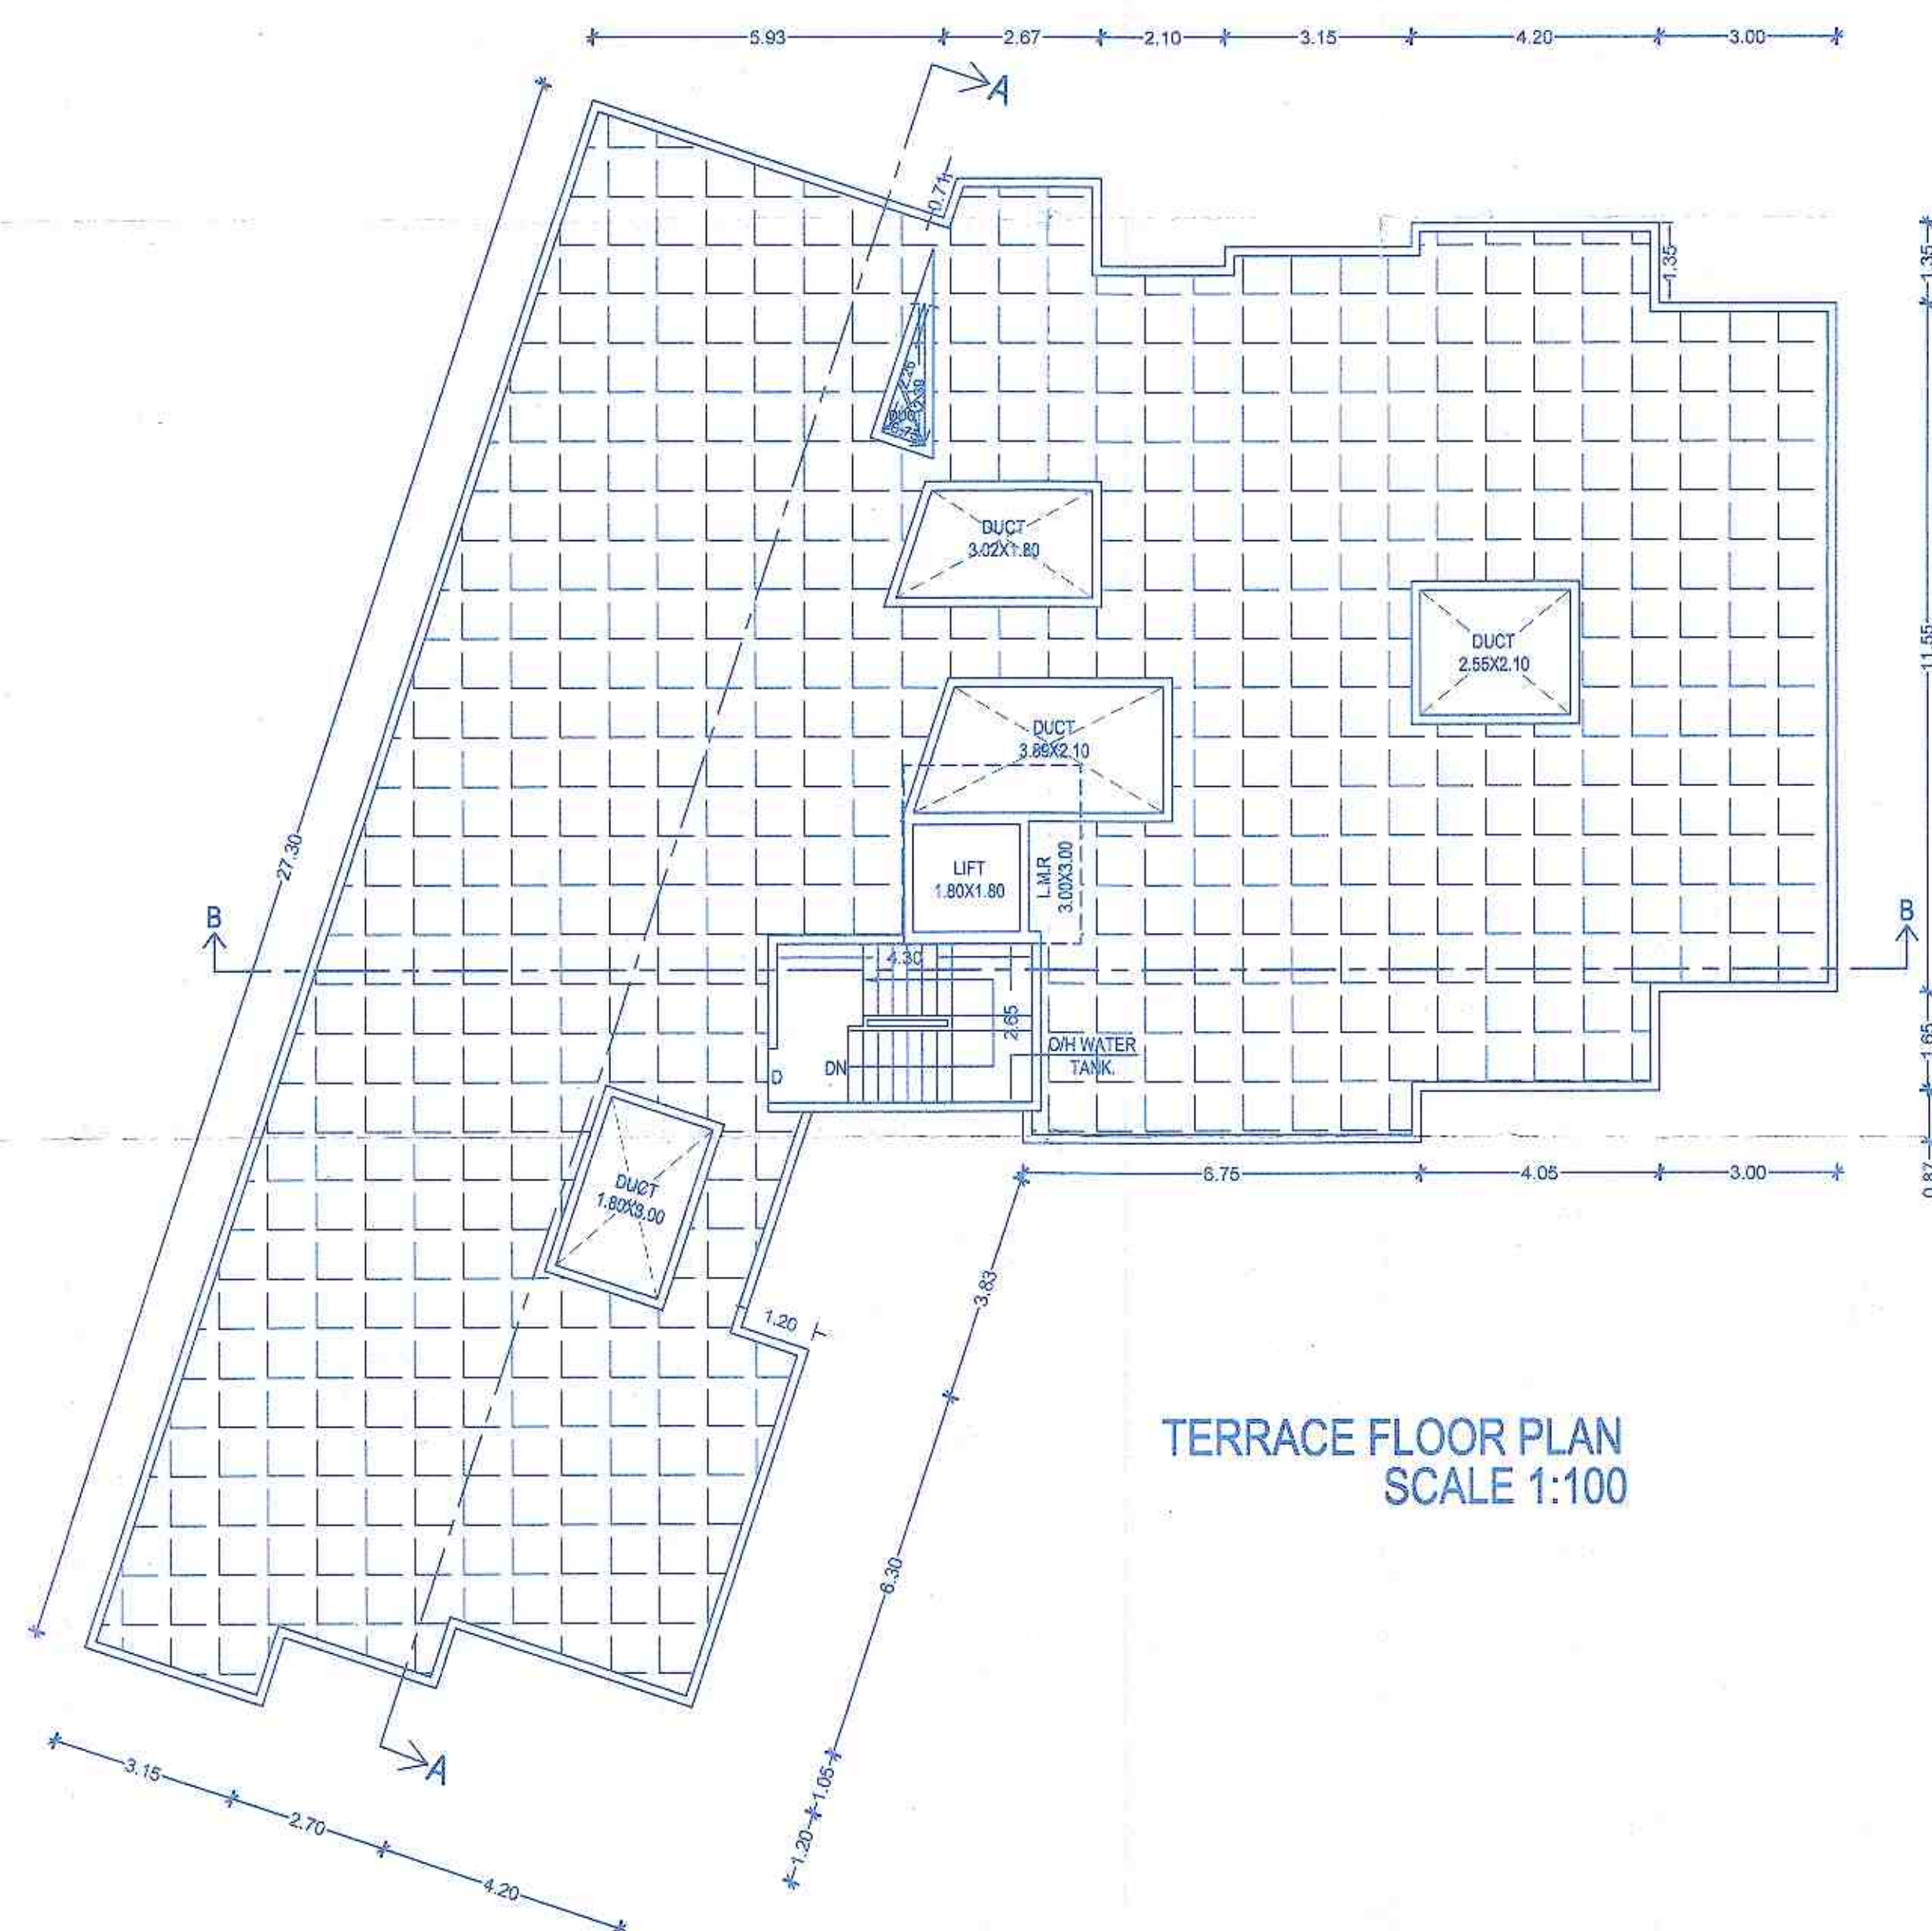

TERRACE FLOOR PLAN
SCALE 1:100

STAMP OF APPROVAL

Sanctioned No. B.P./DIGHI/6/2022
Subject to conditions mentioned in the
Office Order No. even dated



Pimpri
Date: 07/06/22

Building Permission and Unlawful Construction,
Encroachment Control & Demolition Department,
Pimpri Chinchwad Municipal Corporation
Pimpri-411 018

TYPICAL - 1ST, 2ND & 3RD FLOOR AREA KEY PLAN.

A-BLOCK	29.66	26.94	799.04
NO	LENGTH	WIDTH	AREA
1	AS PER P.LINE		111.5000
2	AS PER P.LINE		6.2000
3	2.45	1.30	3.19
4	2.10	2.80	5.88
5	3.15	2.48	7.81
6	4.20	2.08	8.74
7	3.00	3.43	10.29
8	AS PER P.LINE		0.8500
9	AS PER P.LINE		0.5400
10	2.73	1.80	4.91
11	2.65	2.10	5.57
12	3.55	2.10	7.45
13	AS PER P.LINE		0.7300
14	1.80	1.80	3.24
15	1.80	3.00	5.40
16	AS PER P.LINE		2.4300
17	3.55	4.01	14.28
18	AS PER P.LINE		5.9400
19	AS PER P.LINE		6.6700
20	3.63	5.98	21.71
21	6.75	9.44	63.72
22	4.05	10.31	41.76
23	3.00	11.95	35.88
TOTAL			374.66

OWNER'S NAME:
MR. VINAYAK PANDHARINATH BHONGALE AND OTHERS.

OWNER'S SIGN:
VPBhongale

PROJECT:
SURVEY NO: 74/2/1
PLOT NO:
DESCRIPTION: REGULAR TRACK, VILLAGE - DIGHI

ARCHITECT:
Atul Bapurao Ranpise

ARCH SIGN:
Atul Bapurao Ranpise

JOB NO. DRG. NO. SCALE DRAWN BY CHECKED BY

1:100 Laxman

INWARD NO. DATE 08 Apr 2022

KEY NO. SHEET NO. 3 / 3

A SQUARE ARCHITECTS

Architect & Interior designers

Decker & Dhore complex, opp. Ganesh Temple, Ganesh Nagar, Bopkhal, Pune-31.

PH: 7276504777, 8082605471.

e-mail: asquare.arch18@gmail.com