




STAMP OF APPROVAL

BP/DIGHI/05/2020 DATE-13/01/2021

Sanctioned No. B.R./Dighi/77/2021
Subject to conditions mentioned in the
Office Order No.
even dated 22/09/2021

Pimpri
Date 22/06/2021


Deputy Engineer
Building Permission and Unauthorised Construction/
Encroachment Control & Demolition Department
Pimpri Chinchwad Municipal Corporation
Pimpri-411018.

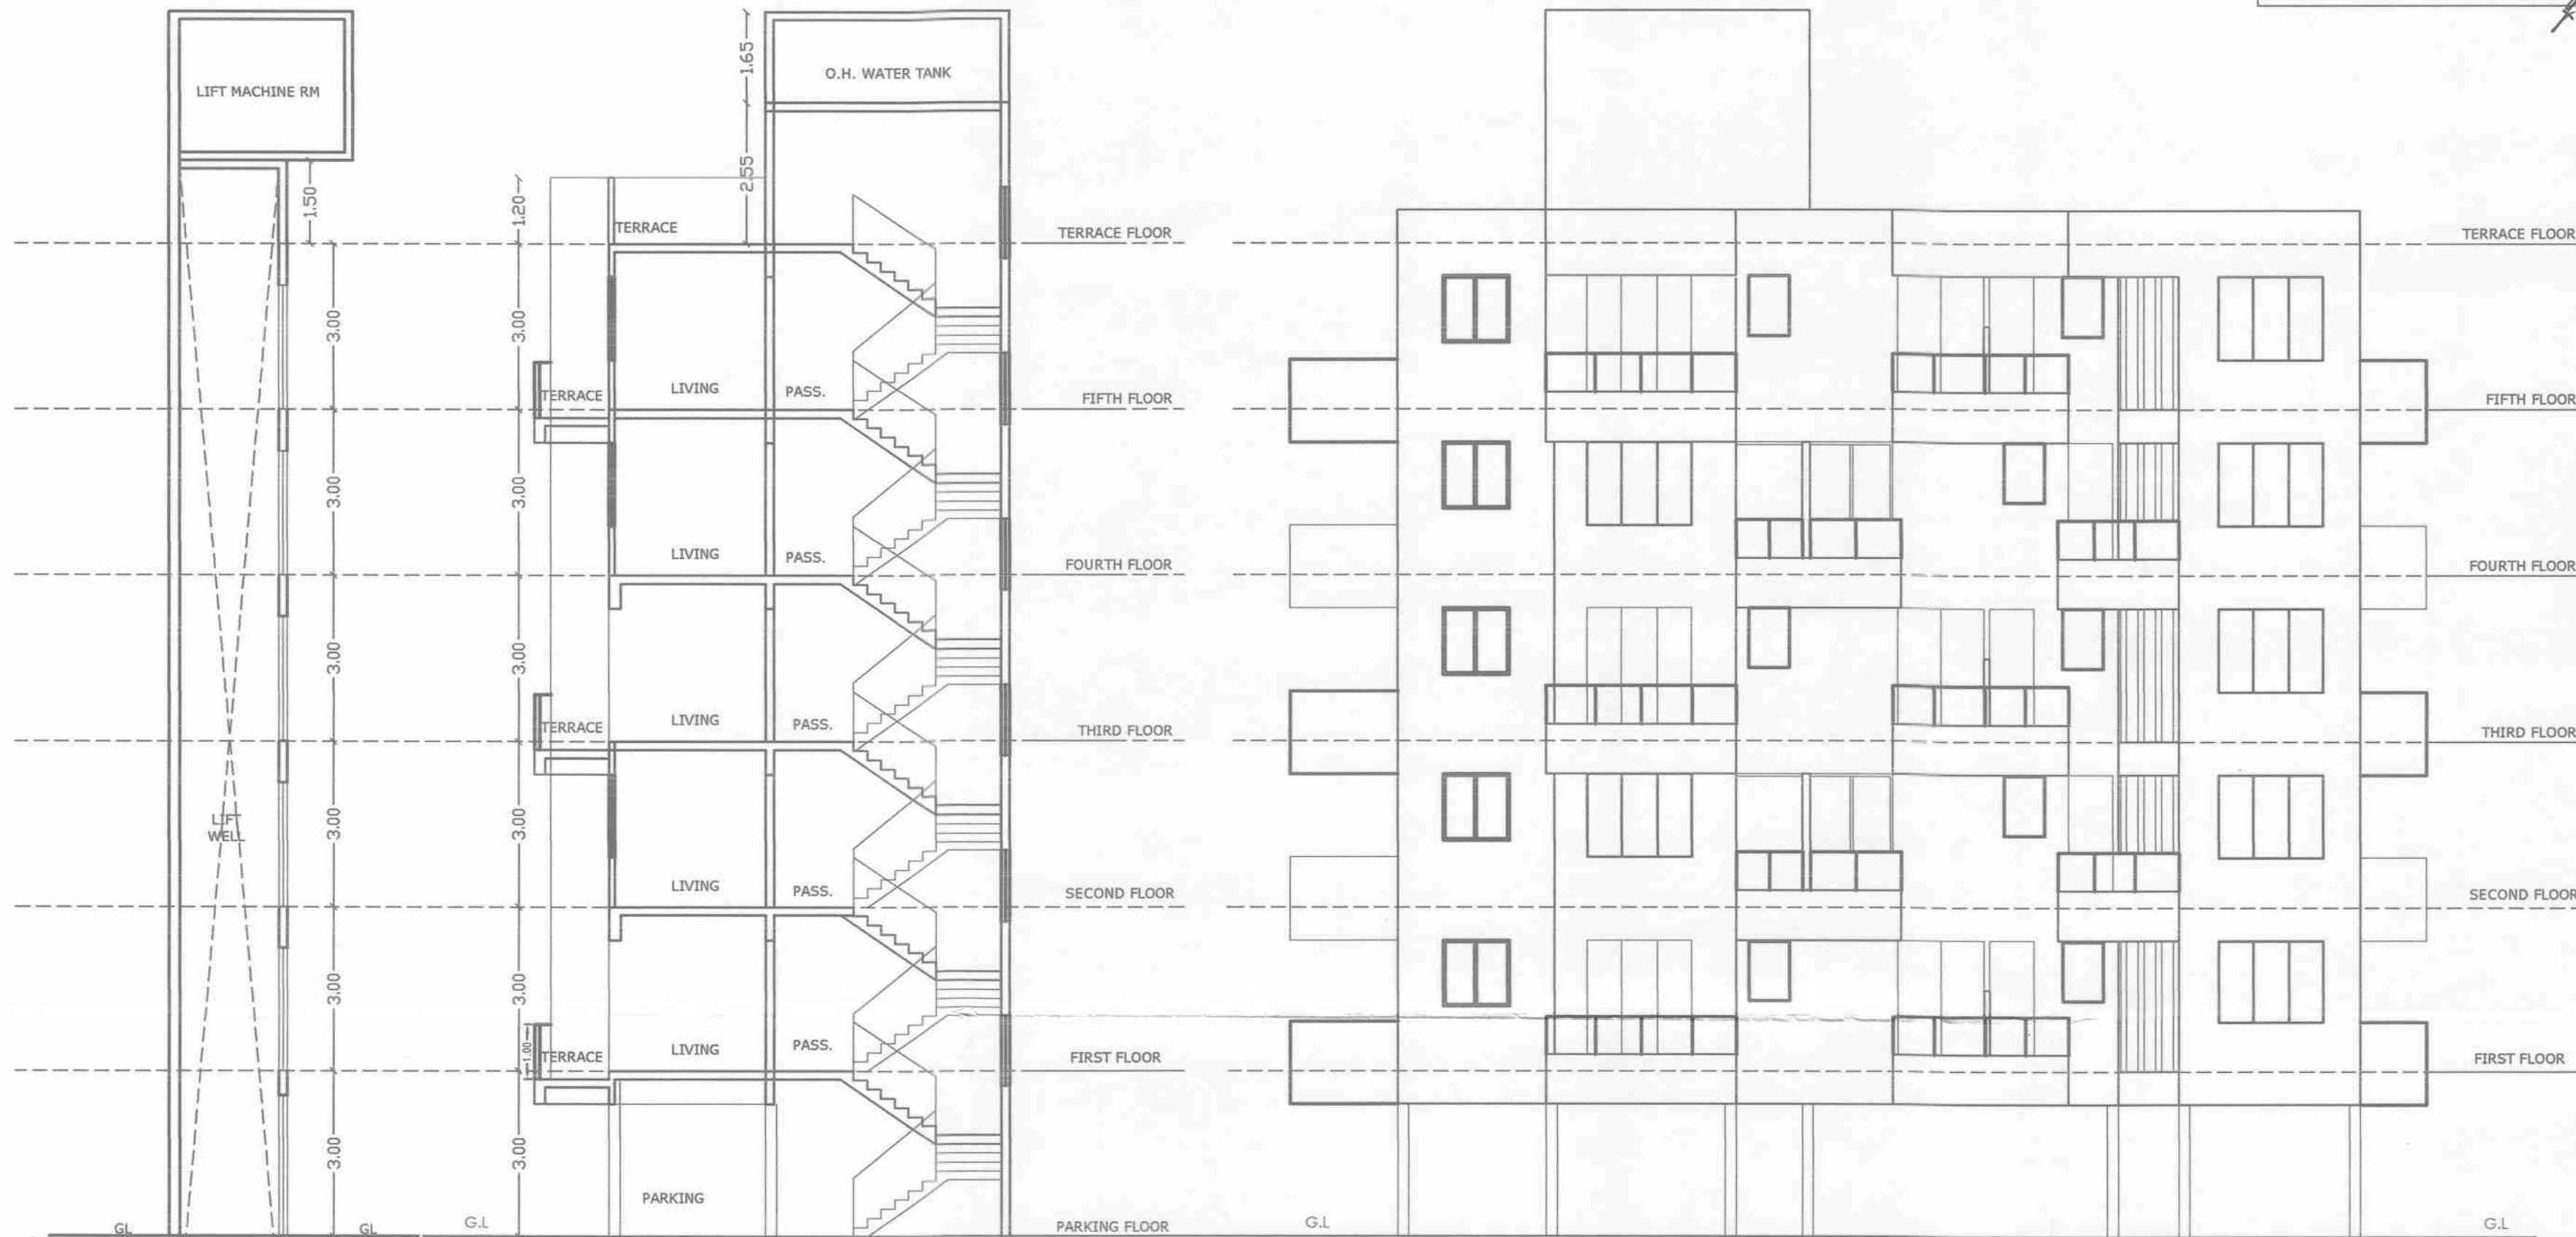

SECTION BB'

SECTION AA'

ELEVATION

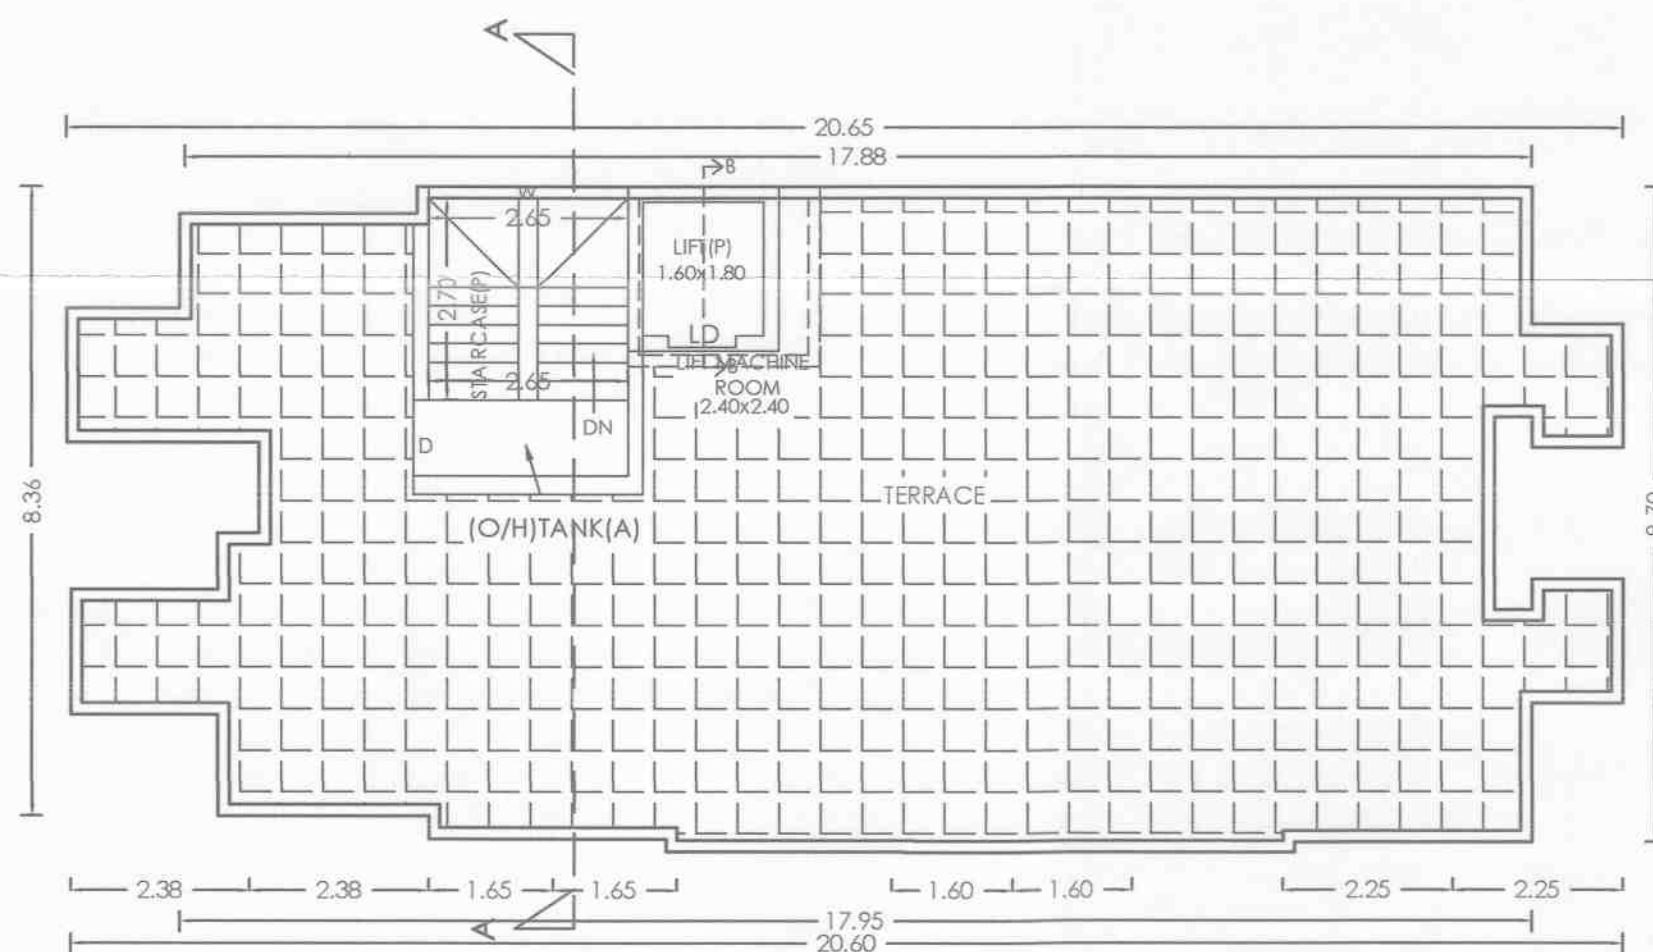

TERRACE FLOOR PLAN
SCALE 1:100

OWNER'S NAME:		OWNER'S SIGN:	
M/S BRAMHA DEVELOPERS THROUGH PARTNER SHRI.BABASAHEB PANDIT AND OTHER 2			
PROJECT:			
SURVEY NO : 74/2/1		HISSA NO :	
PLOT NO :		CTS NO :	
DESCRIPTION : REGULAR TRACK, VILLAGE - DIGHI			
ARCHITECT:		ARCHITECT'S SIGN:	
INTEGRITY ARCH AND ASSOCIATES OFFICE NO 117,C WING WORLD OF MOTHER AKURDI PUNE 35			
RANJEET S SHINDE		SUPRIYA Y RANE PATIL	
JOB NO.	DRG.NO.	SCALE	DRAWN BY
		1:100	SANKET
INWARD NO.		DATE	10/08/2021
KEY NO.	—	SHEET NO.	2/2