



12M WIDE
PROPOSED ROAD

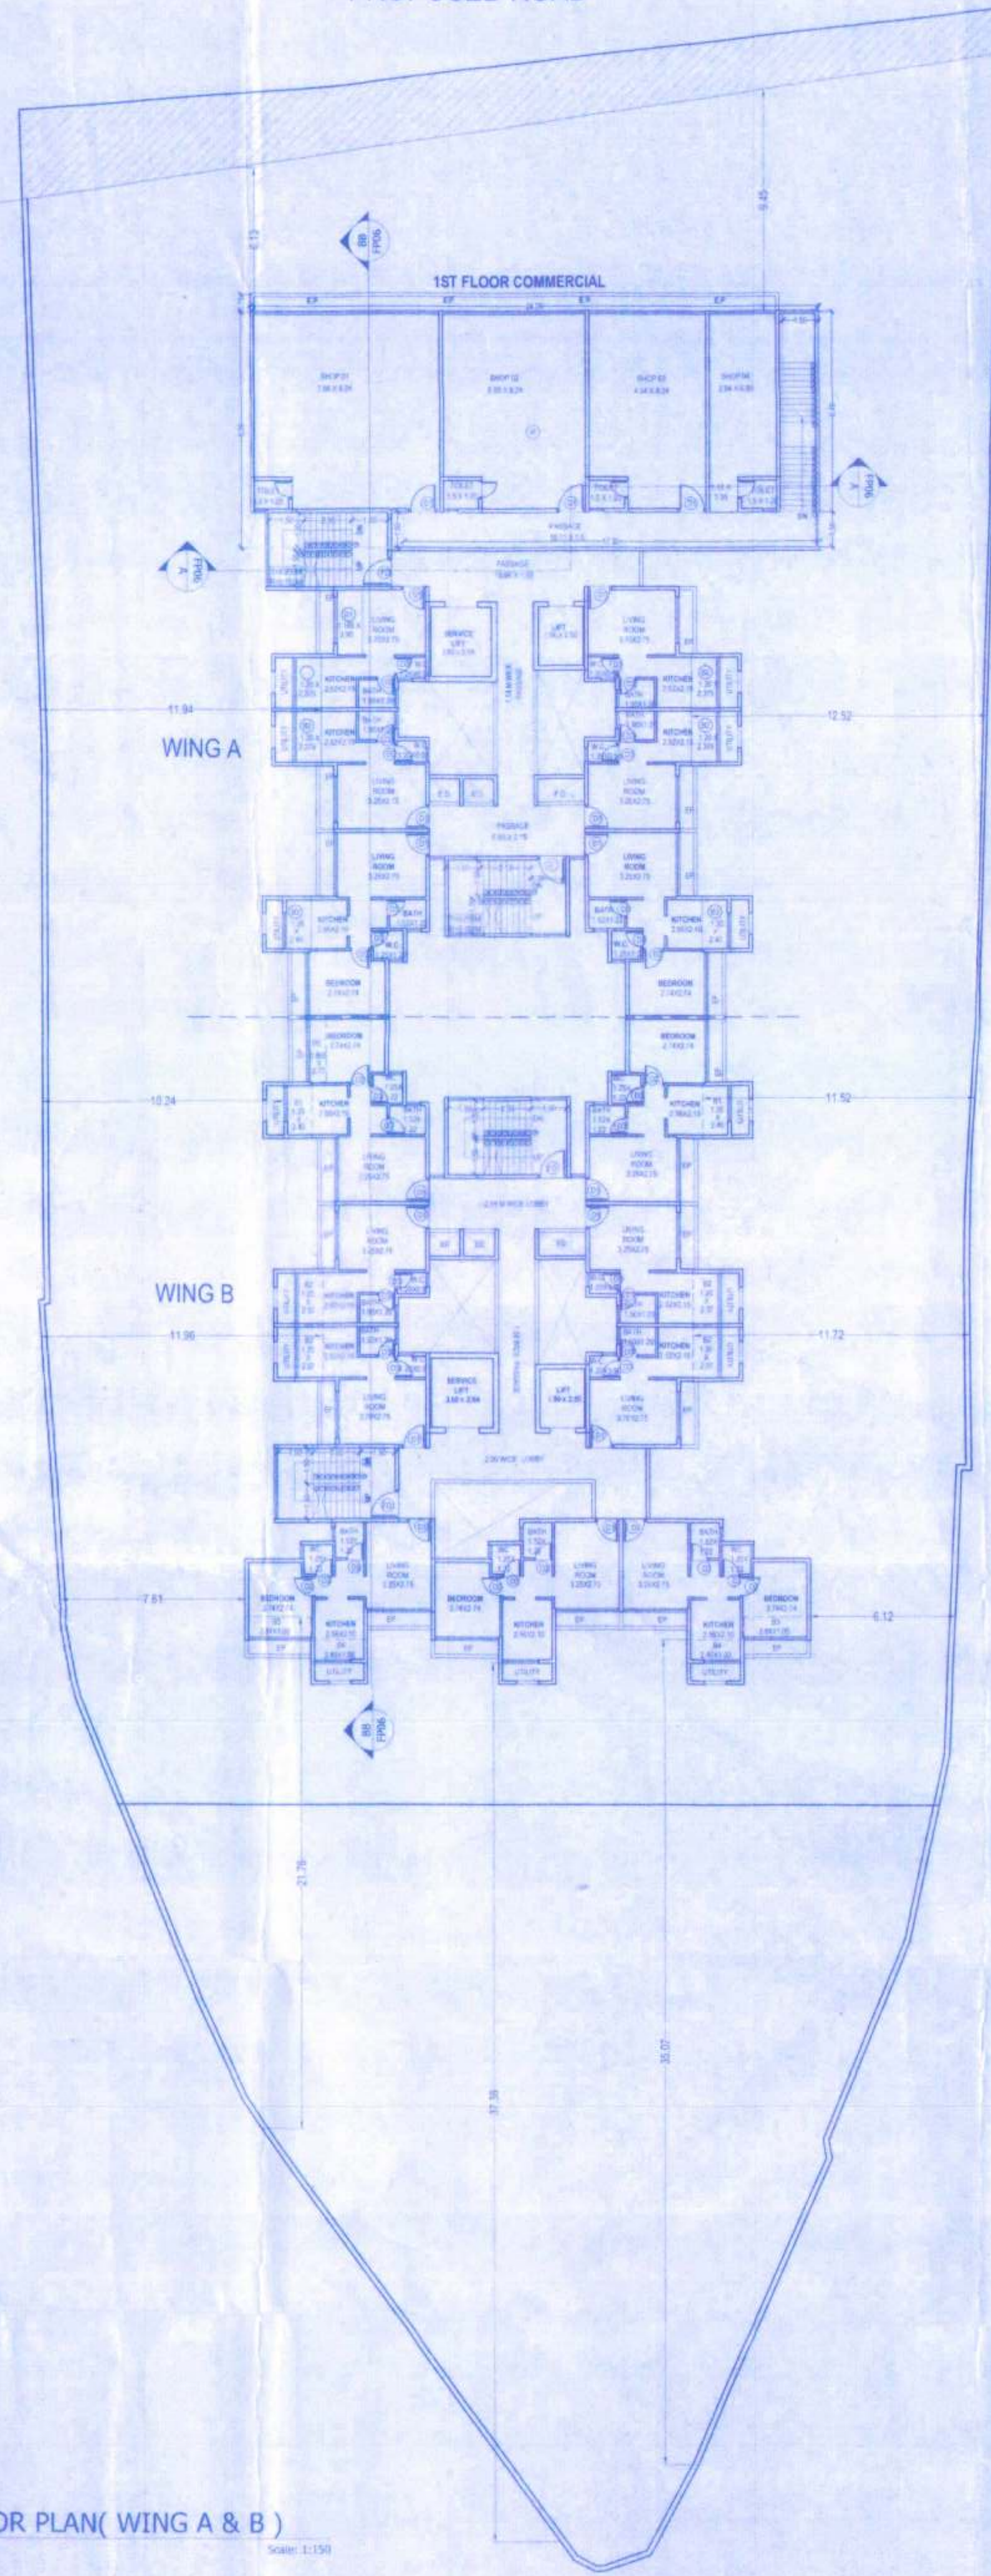

1 1ST FLOOR PLAN(WING A & B)

Scale: 1:150

12M WIDE
PROPOSED ROAD

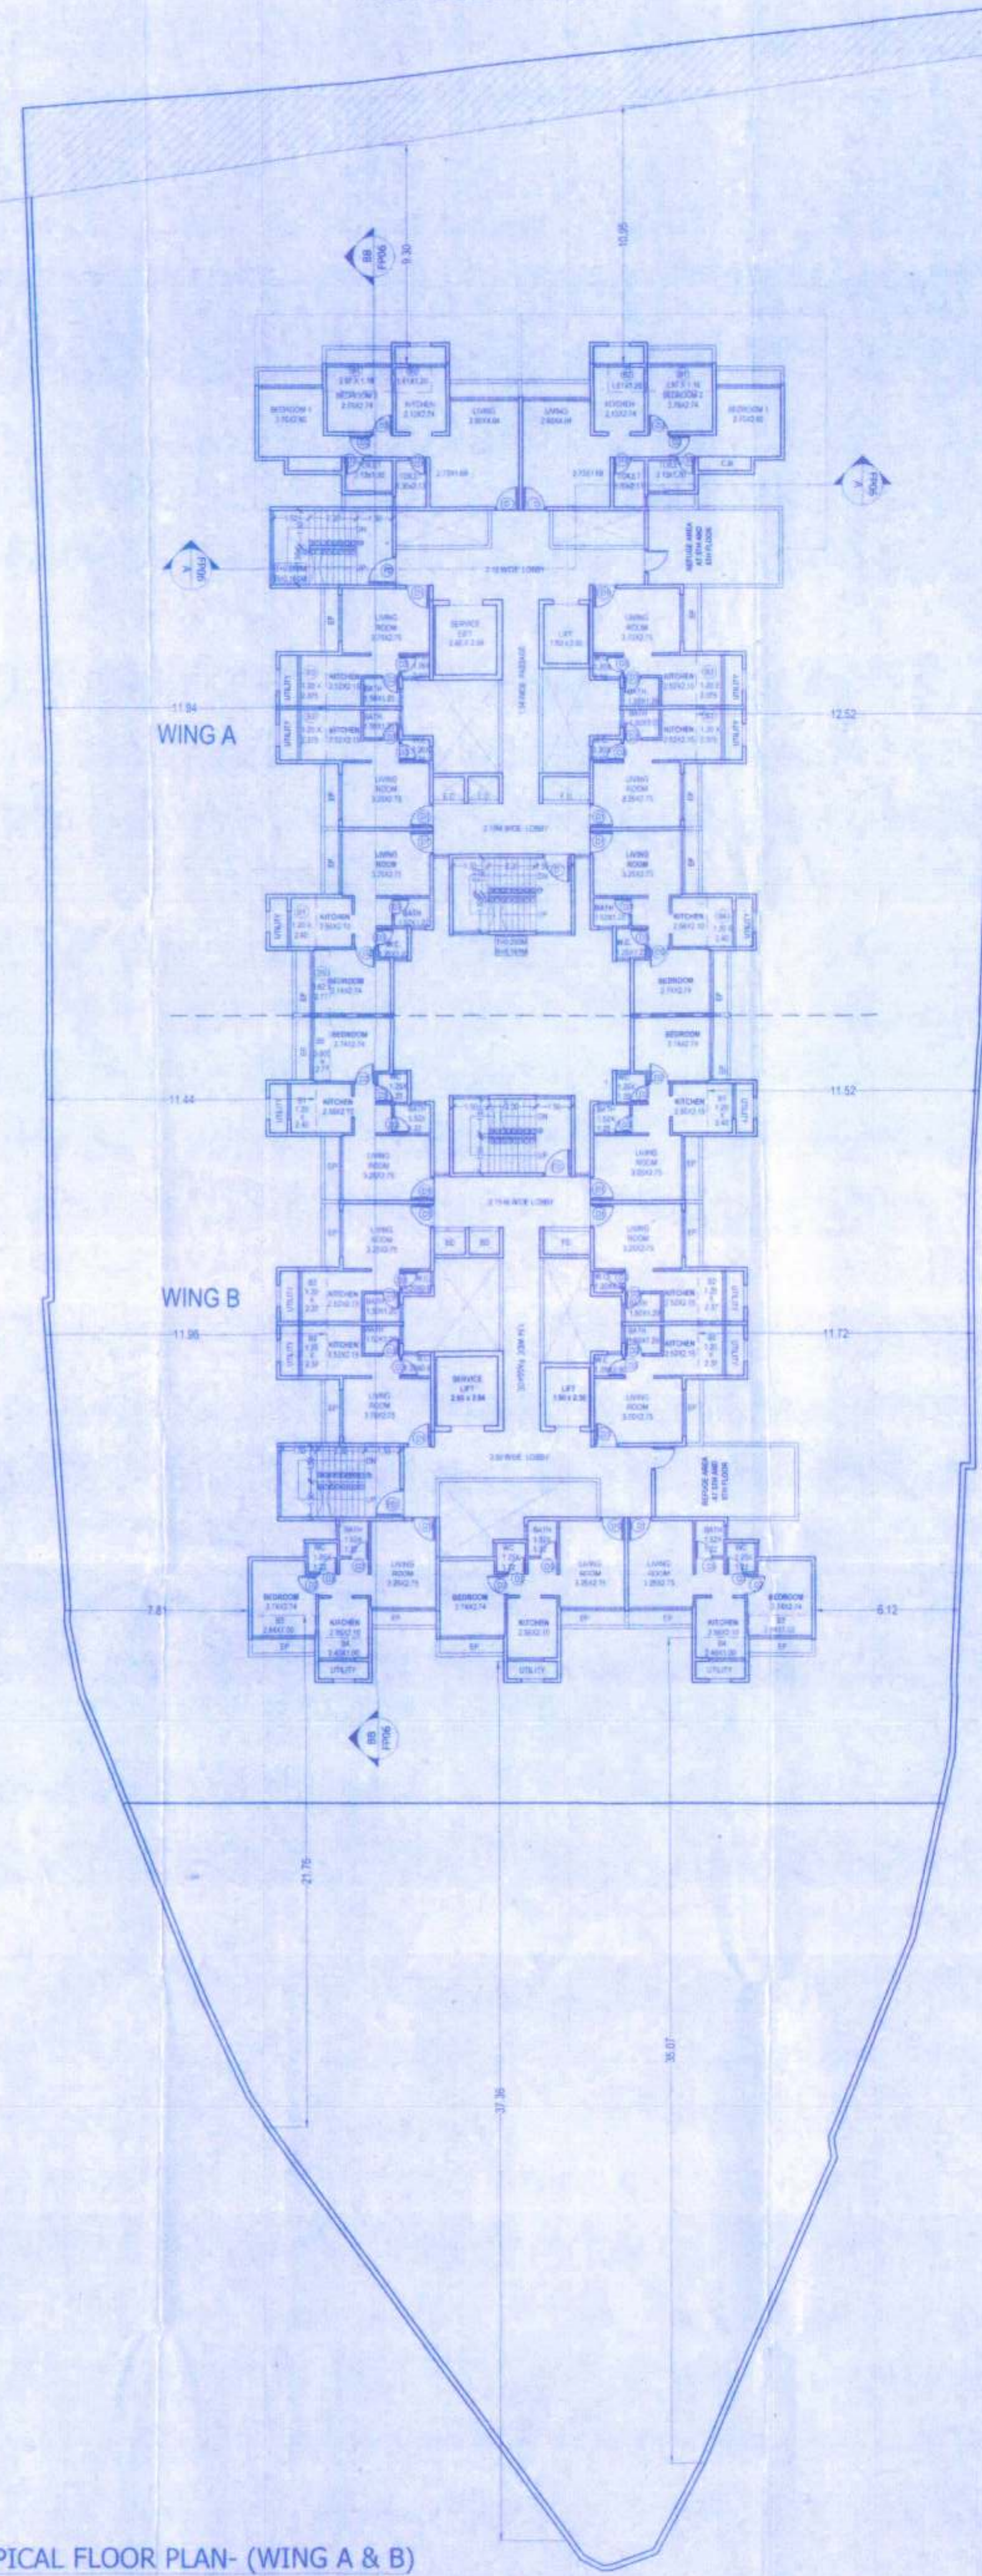

2 TYPICAL FLOOR PLAN- (WING A & B)

Scale: 1:150

STAMP OF APPROVAL

संलग्न दस्तावेजों के साथ
प्रमाणित है, कि यह
दिनांक 27/07/2018 को
वैधता अंकित है



आयुक्त
पंचायत-समिति पारसरावजी
कल्याण जिला

NAME, ADDRESS & SIGNATURE OF OWNER

Signature

UNITY BUILDERS & DEVELOPERS

ARCHITECT'S NAME & SIGNATURE

Signature

Ar. Vishal Shah
CA / 2001 / 28393

SHEET CONTENTS

1 1ST FLOOR PLAN
2 TYPICAL FLOOR

ARCHITECT

THE FIRM
www.thefirmindia.com

THE FIRM
The Company Exchange, S.E. Plot No. 1, B.A. Sector 14A, Gurgaon
Haryana 122002, India
The firm is registered in India
P.T. 100, Andheri East, Mumbai, India
T: +91 22 4000 1111 / 1112
E: info@thefirmindia.com

PROPOSED RESIDENTIAL DEVELOPMENT
AT Survey No. 121, B.M. 14, Gaud
Taluka - Kalyan, District - Thane (MH)

1ST & TYPICAL FLOOR (WING A & B)

Scale	1:150 (A & B)	Drawn	27/04/18
Drawn	AD	Checked	AD
Project No.	UB04SA	Drawing No.	

UB04SA-01-1 TF/UB04SA-FP02

4-SANCTION DRAWING

5-TENDER DRAWING

6-BASE DRAWING

7-WORKING DRAWING

8-AS BUILT DRAWING