


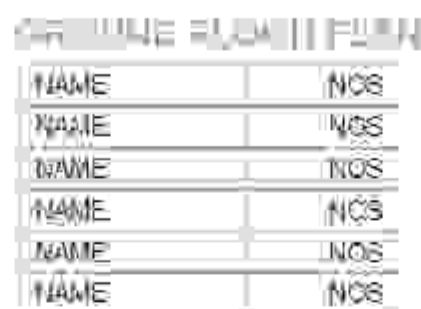

FLOOR WISE FS) STATEMENT: E (PARKING TOWER)

FLOOR WISE FSI STATEMENT A (1)

[illegible]

SCHEDULE OF OPENING: All

SCHEDULED OFFICERS

NAME	WIDTH	HEIGHT	WCS
V	0.80	1.80	237
x	0.60	0.60	11
WV2	1.20	1.20	32
WV3	1.33	1.20	21
WV5	1.50	1.20	13
WV2	1.50	1.20	34
WT	1.50	1.20	38
WV	2.05	1.20	17
WT	2.05	1.20	17
WV	2.10	1.20	56

OWNER'S NAME / DEVELOPER NAME / POB HOLDER:	OWNER'S SIGN:
---	---------------

OWNER ADDRESS 155 NORTH 10TH AVE, APT 101, CHICAGO, IL 60610

PROJECT _____

File No.	CPS No.
F. File No.	Title No.

Survey No. 10221024 Gut No. 1
Village: Sadauli

ARCHITECT	ARCHITECT'S SIGNATURE
-----------	-----------------------

ARCHITECT NAME: James Watson, Jr.

ARCHITECT ADDRESS

DATE	JOB NO.	DWG NO.	SCALE	DRAWN BY	CHECKED BY
------	---------	---------	-------	----------	------------

NO.	DATE	DESCRIPTION	AMOUNT	CHECK NO.	BANK
1	1/1/00	100			

INWARD NO	S060275/18	DATE	08-07-2021



KEY NO.	SHEET NO.
	122 of 106

as per the soft copy submitted by the Architect/License Engineer


This is a system generated drawing as per the soft copy submitted by the Architect/ License Engineer


TYPICAL 14" HOLLOW GLASS

Category	Count	Percentage
00	102	24.24
01	11	2.62
02	22	5.25
03	122	28.75
04	9	2.15
05	143	33.68
06	20	4.71
07	3	0.71
08	3	0.71
09	1	0.24
10	1	0.24
Total	421	100.00

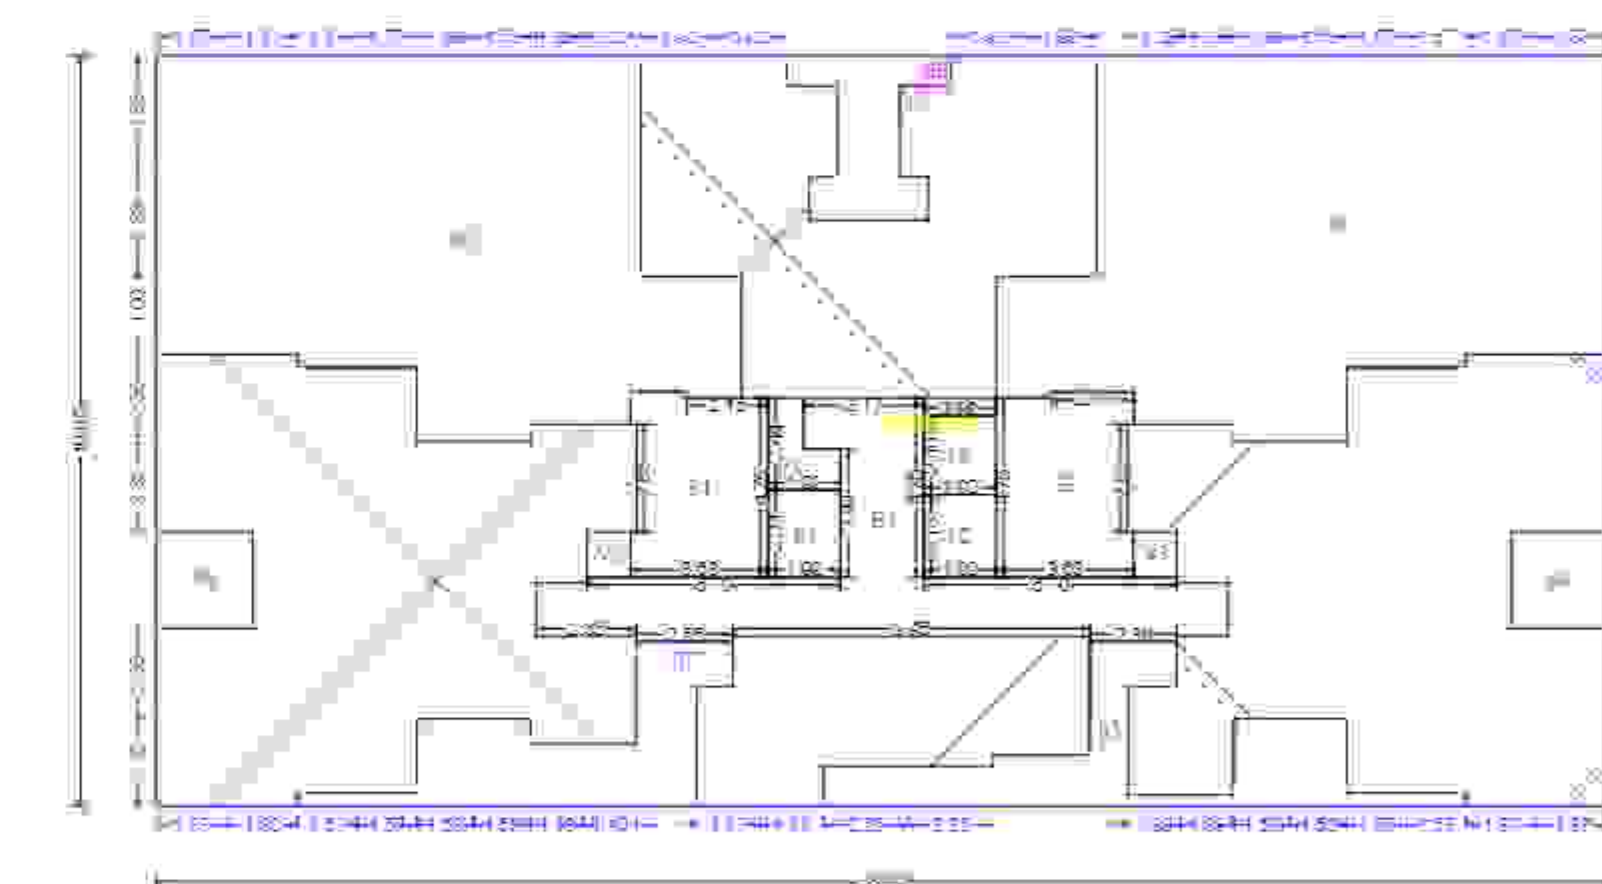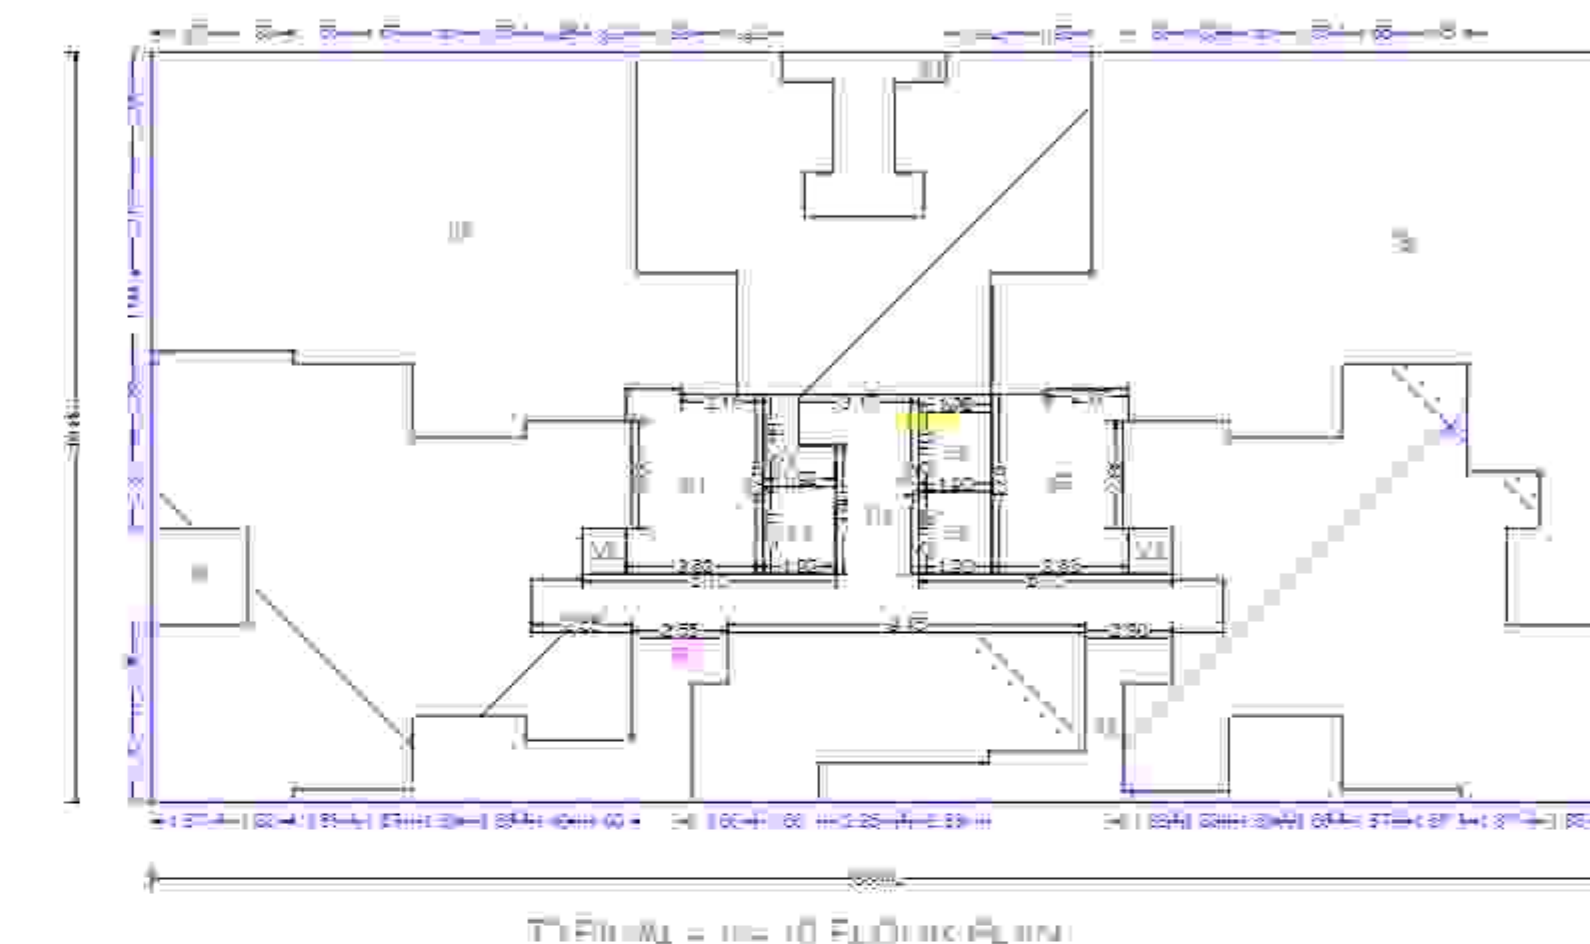


Polygon	Area
P_1 -Block	102.24
P_2	129.62
P_3	122.29
P_4	22.95
P_5	6.60
P_6	6.50
P_7	11.06
P_8	20.71
P_9	4.44
P_{10}	4.16
P_{11}	10.00
V_1	3.37
V_2	1.30
V_3	1.38
V_4	4.90
P_{12}	10.45
S_1	17.34
S_2	17.14
Total	498.89

 OWNER'S NAME / DEVELOPER NAME / P.O.W. HOLDER:		OWNER'S SIGN	
OWNER ADDRESS		DISTRICT: SHIMLA DISTRICT: SHIMLA OFFICE: SHIMLA OFFICE: SHIMLA BLOCK: SHIMLA BLOCK: SHIMLA	
PROJECT			
P.O.W. No. : P. Plot No. Survey No. : 1002/1002		CTS No. Title No. Village : shivalaya	
ARCHITECT		ARCHITECT'S SIGN	
ARCHITECT NAME:		SHIMLA SHIMLA SHIMLA	
ARCHITECT ADDRESS:		SHIMLA SHIMLA SHIMLA	
	JCB NO.	DRG NO.	SCALE
			1:100
	INWARD NO.	SAR/275/18	DATE
	KEY NO.		08-03-2018
		SHEET NO.	1 of 1

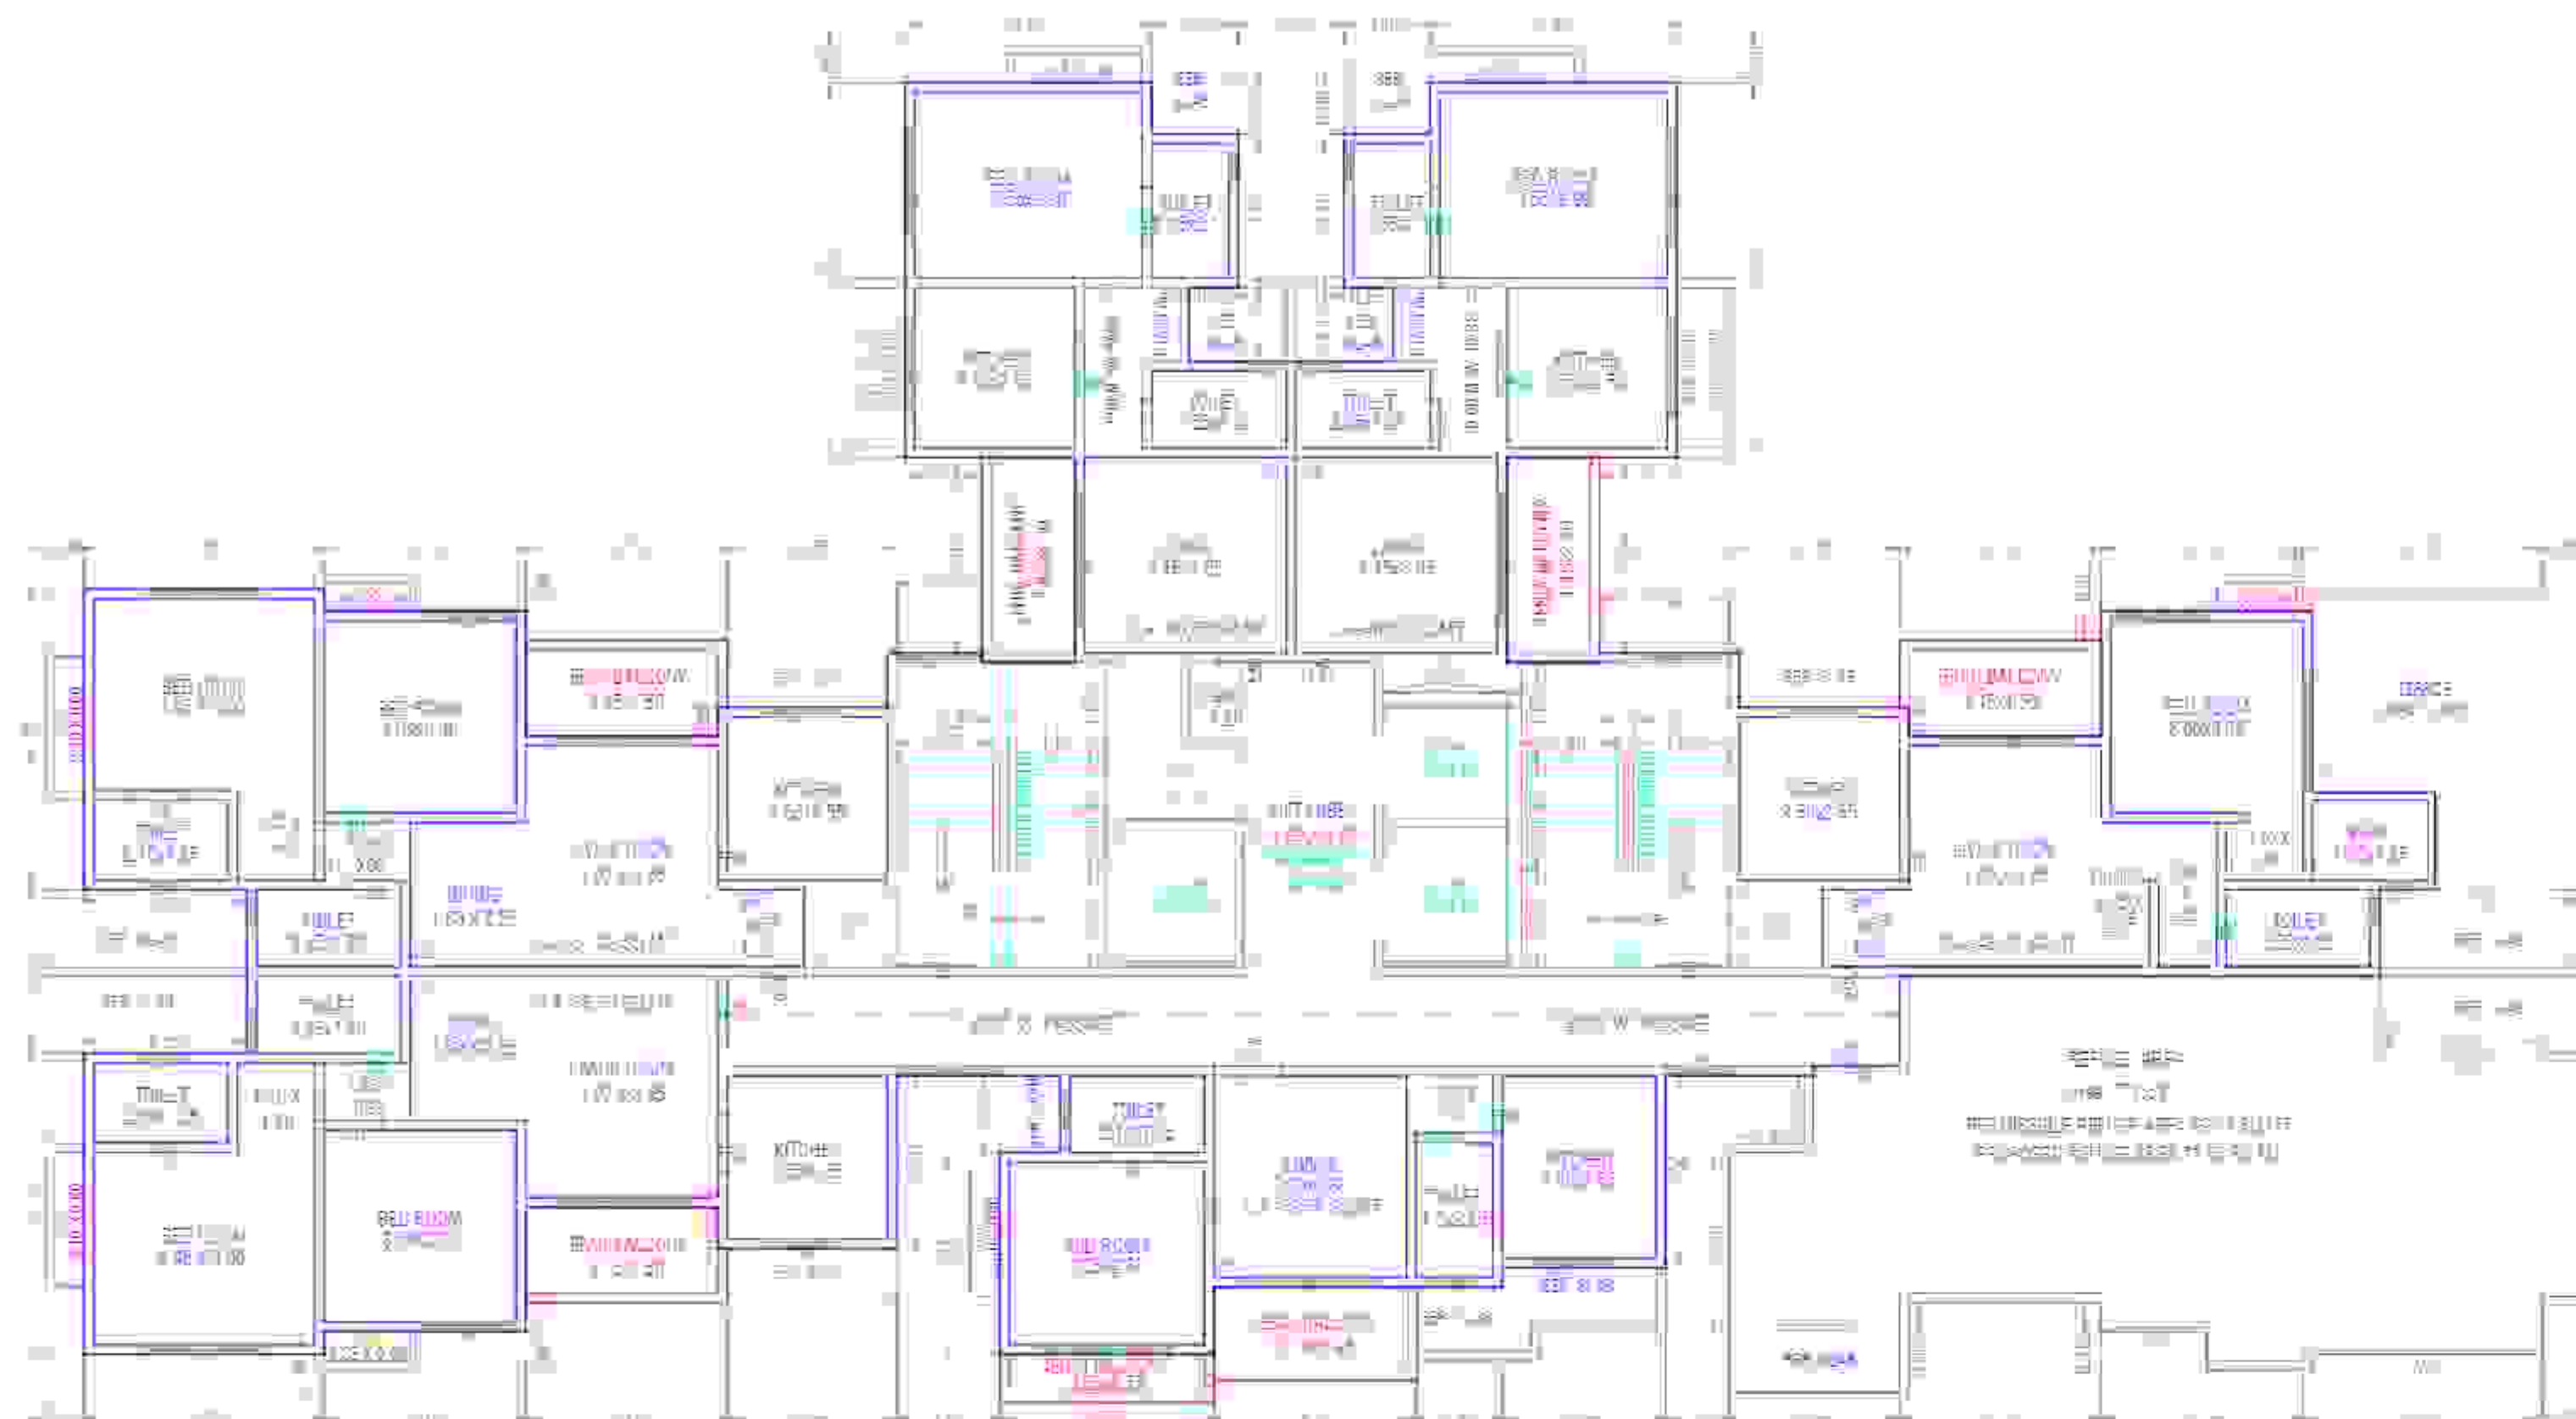


3TH FLOOR PLAN
SCALE: 1:100

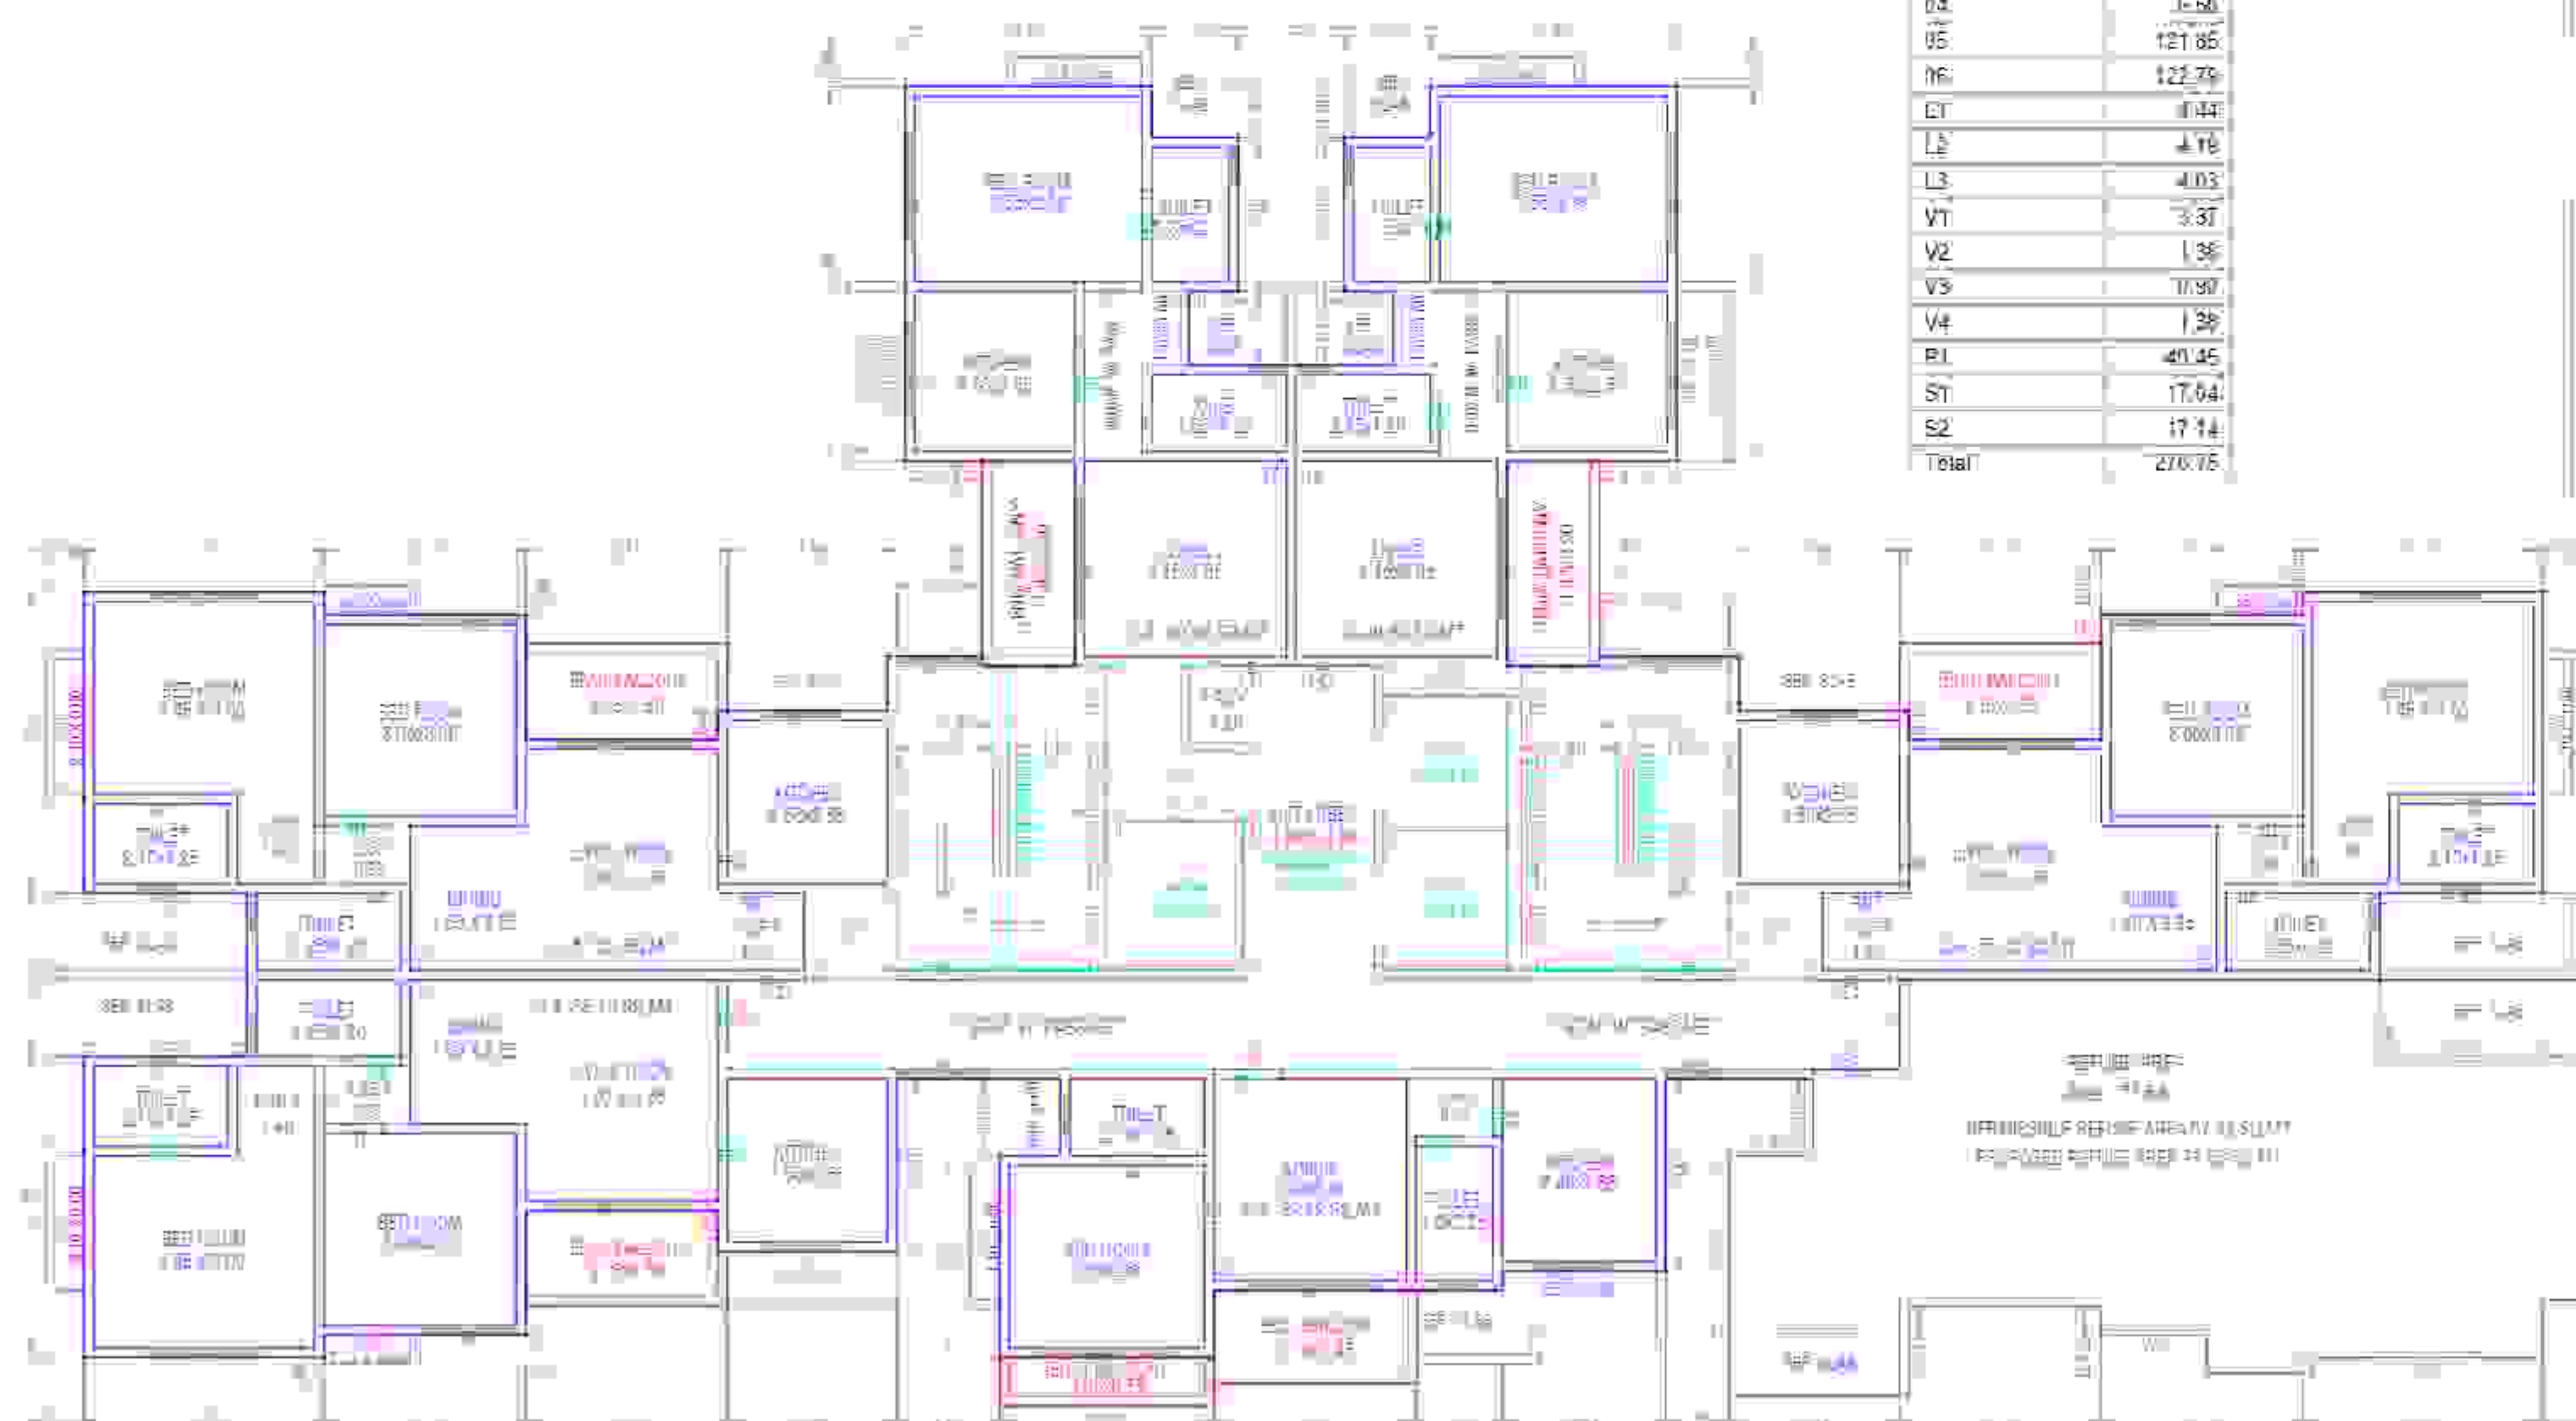

4TH FLOOR PLAN
SCALE: 1:100


THIRTEENTH FLOOR PLAN

Polygon	Area
A-Block	728.75
01	11.10
02	20.77
03	14.77
04	15.50
05	121.05
06	122.79
07	1.44
08	1.18
09	4.03
10	3.37
11	1.38
12	1.38
Total	270.75

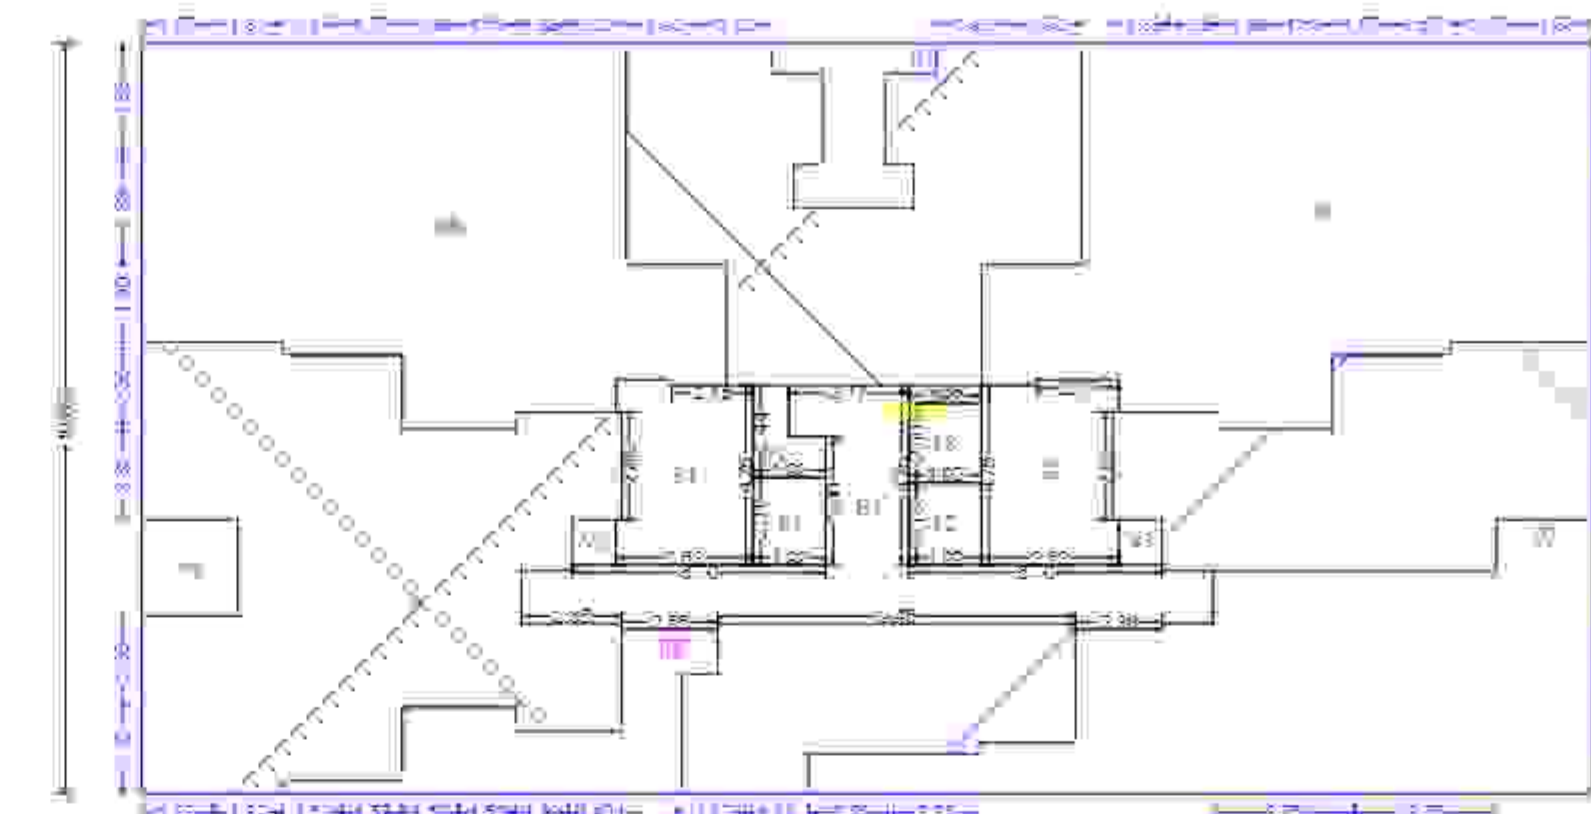


Elevation drawing

Polygon	Area
A-Block	762.24
01	11.10
02	20.77
03	14.77
04	15.50
05	121.05
06	122.79
07	1.44
08	1.18
09	4.03
10	3.37
11	1.38
12	1.38
Total	290.82

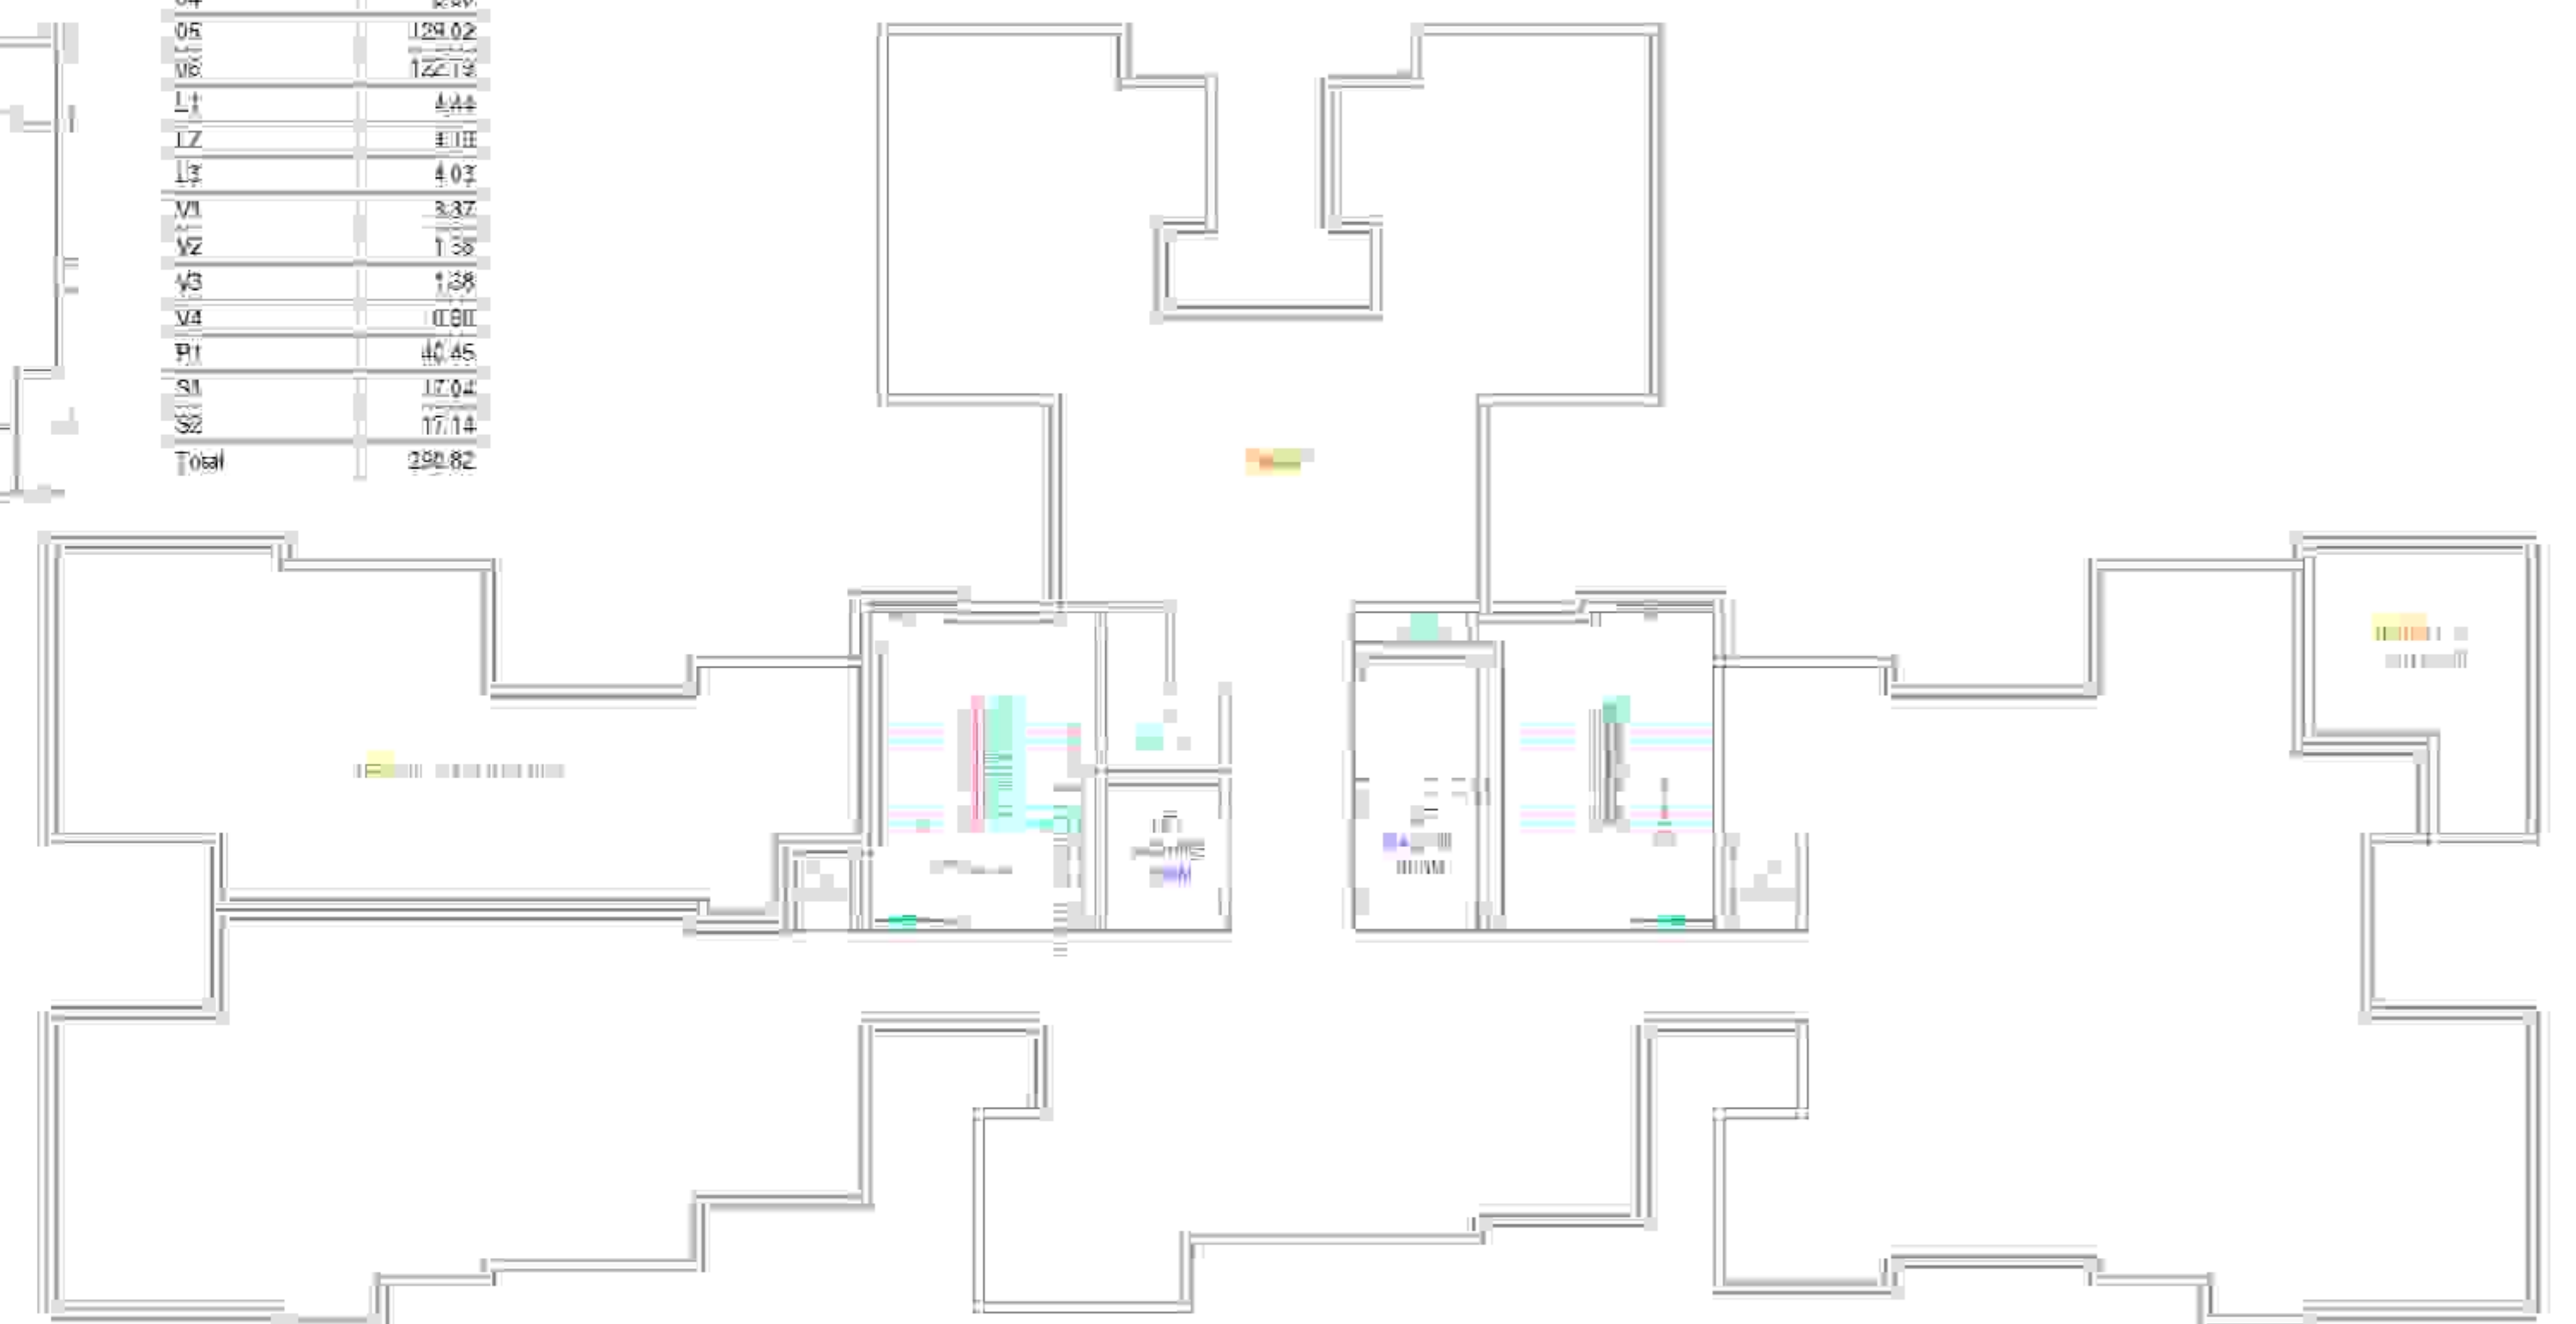


TERRACE FLOOR PLAN
SCALE: 1:100

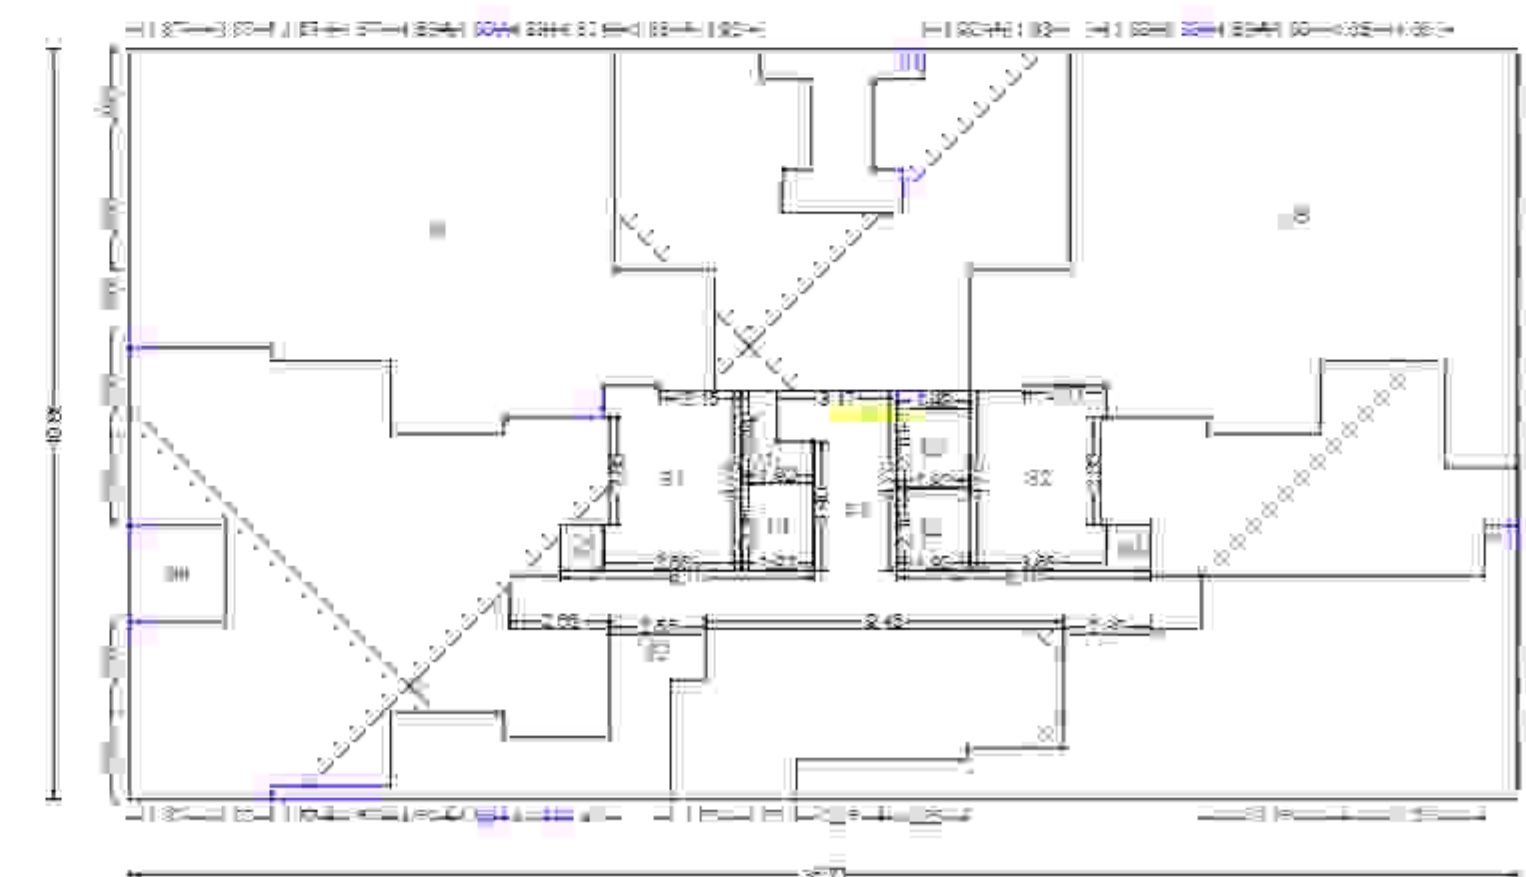


THIRTEENTH FLOOR PLAN

STAMP OF APPROVAL

OWNER'S NAME / DEVELOPER NAME / PROJECT HOLDER		OWNER'S SIGN	
OWNER ADDRESS			
PROJECT			
Plot No.	C/S No.	Tale No.	
F. Plot No.	Survey No.	Village	
ARCHITECT			
ARCHITECT NAME			
ARCHITECT ADDRESS			
JOB NO.	DWG NO.	SCALE	DRAWN BY / CHECKED BY
INWARD NO.	NO.027518	DATE	08-07-2021
KEY NO.	SHEET NO. 04/05		

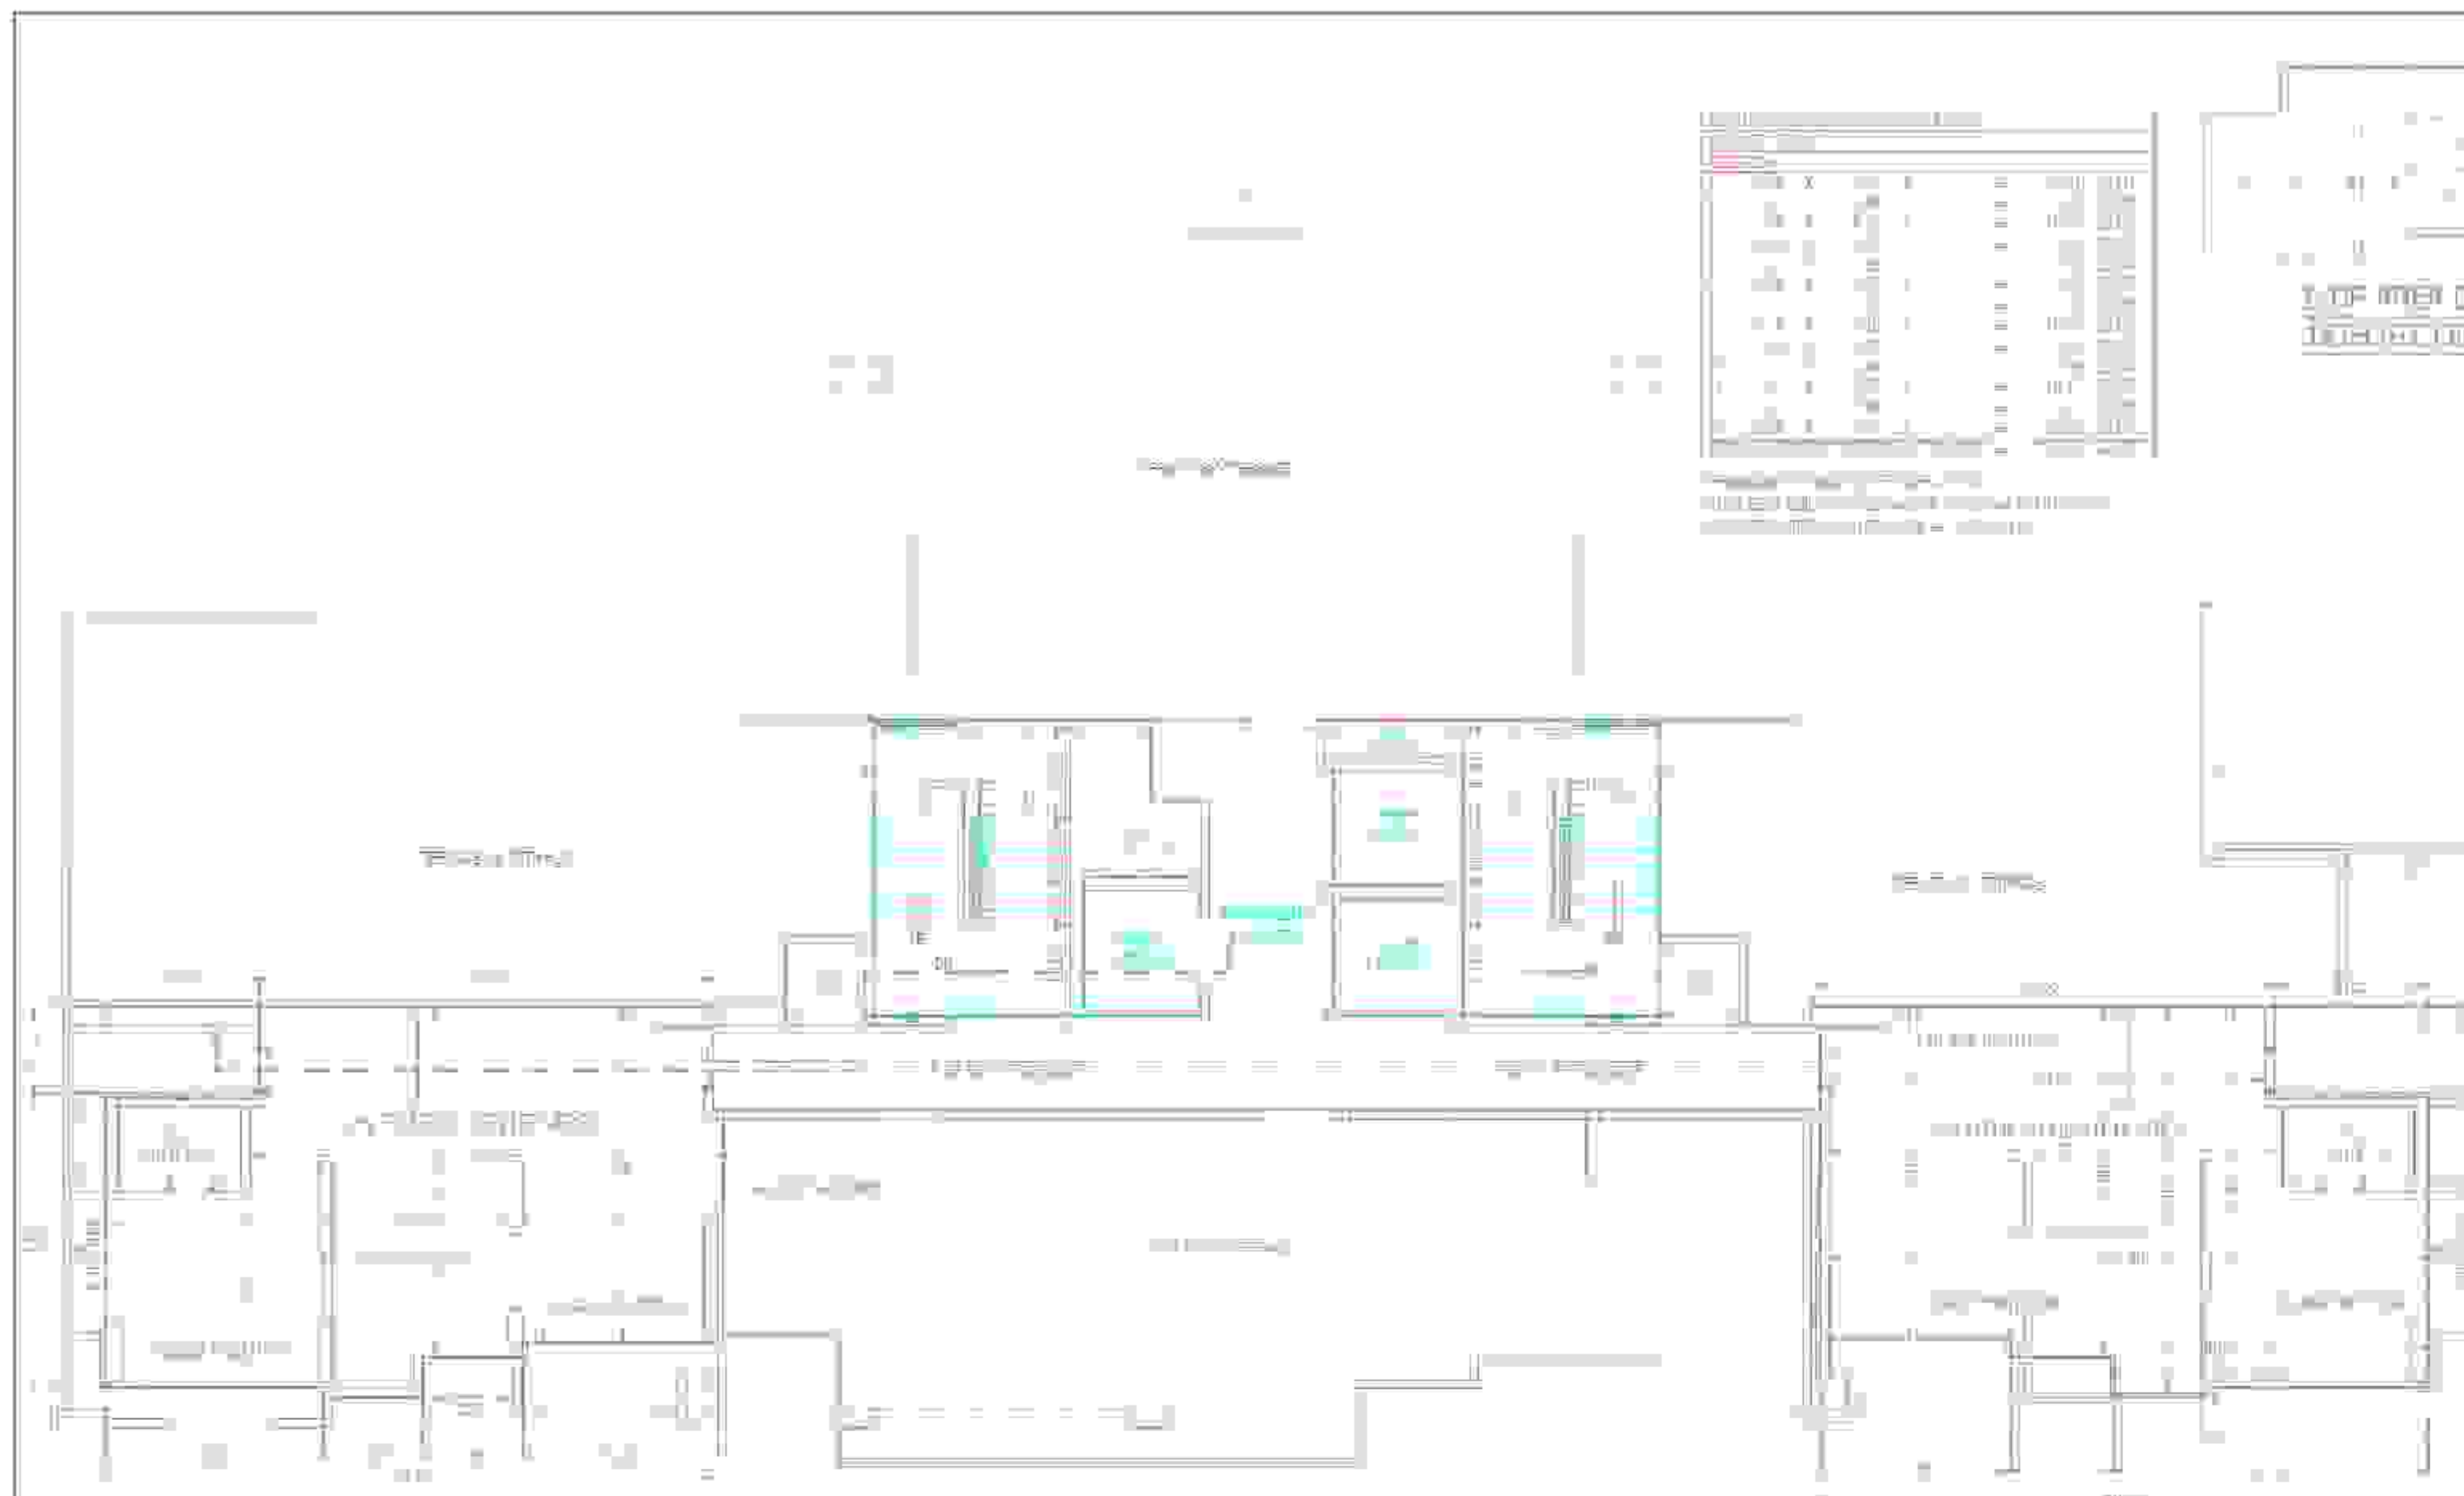

18TH FLOOR PLAN (FITNESS CENTER)
SCALE: 1/100


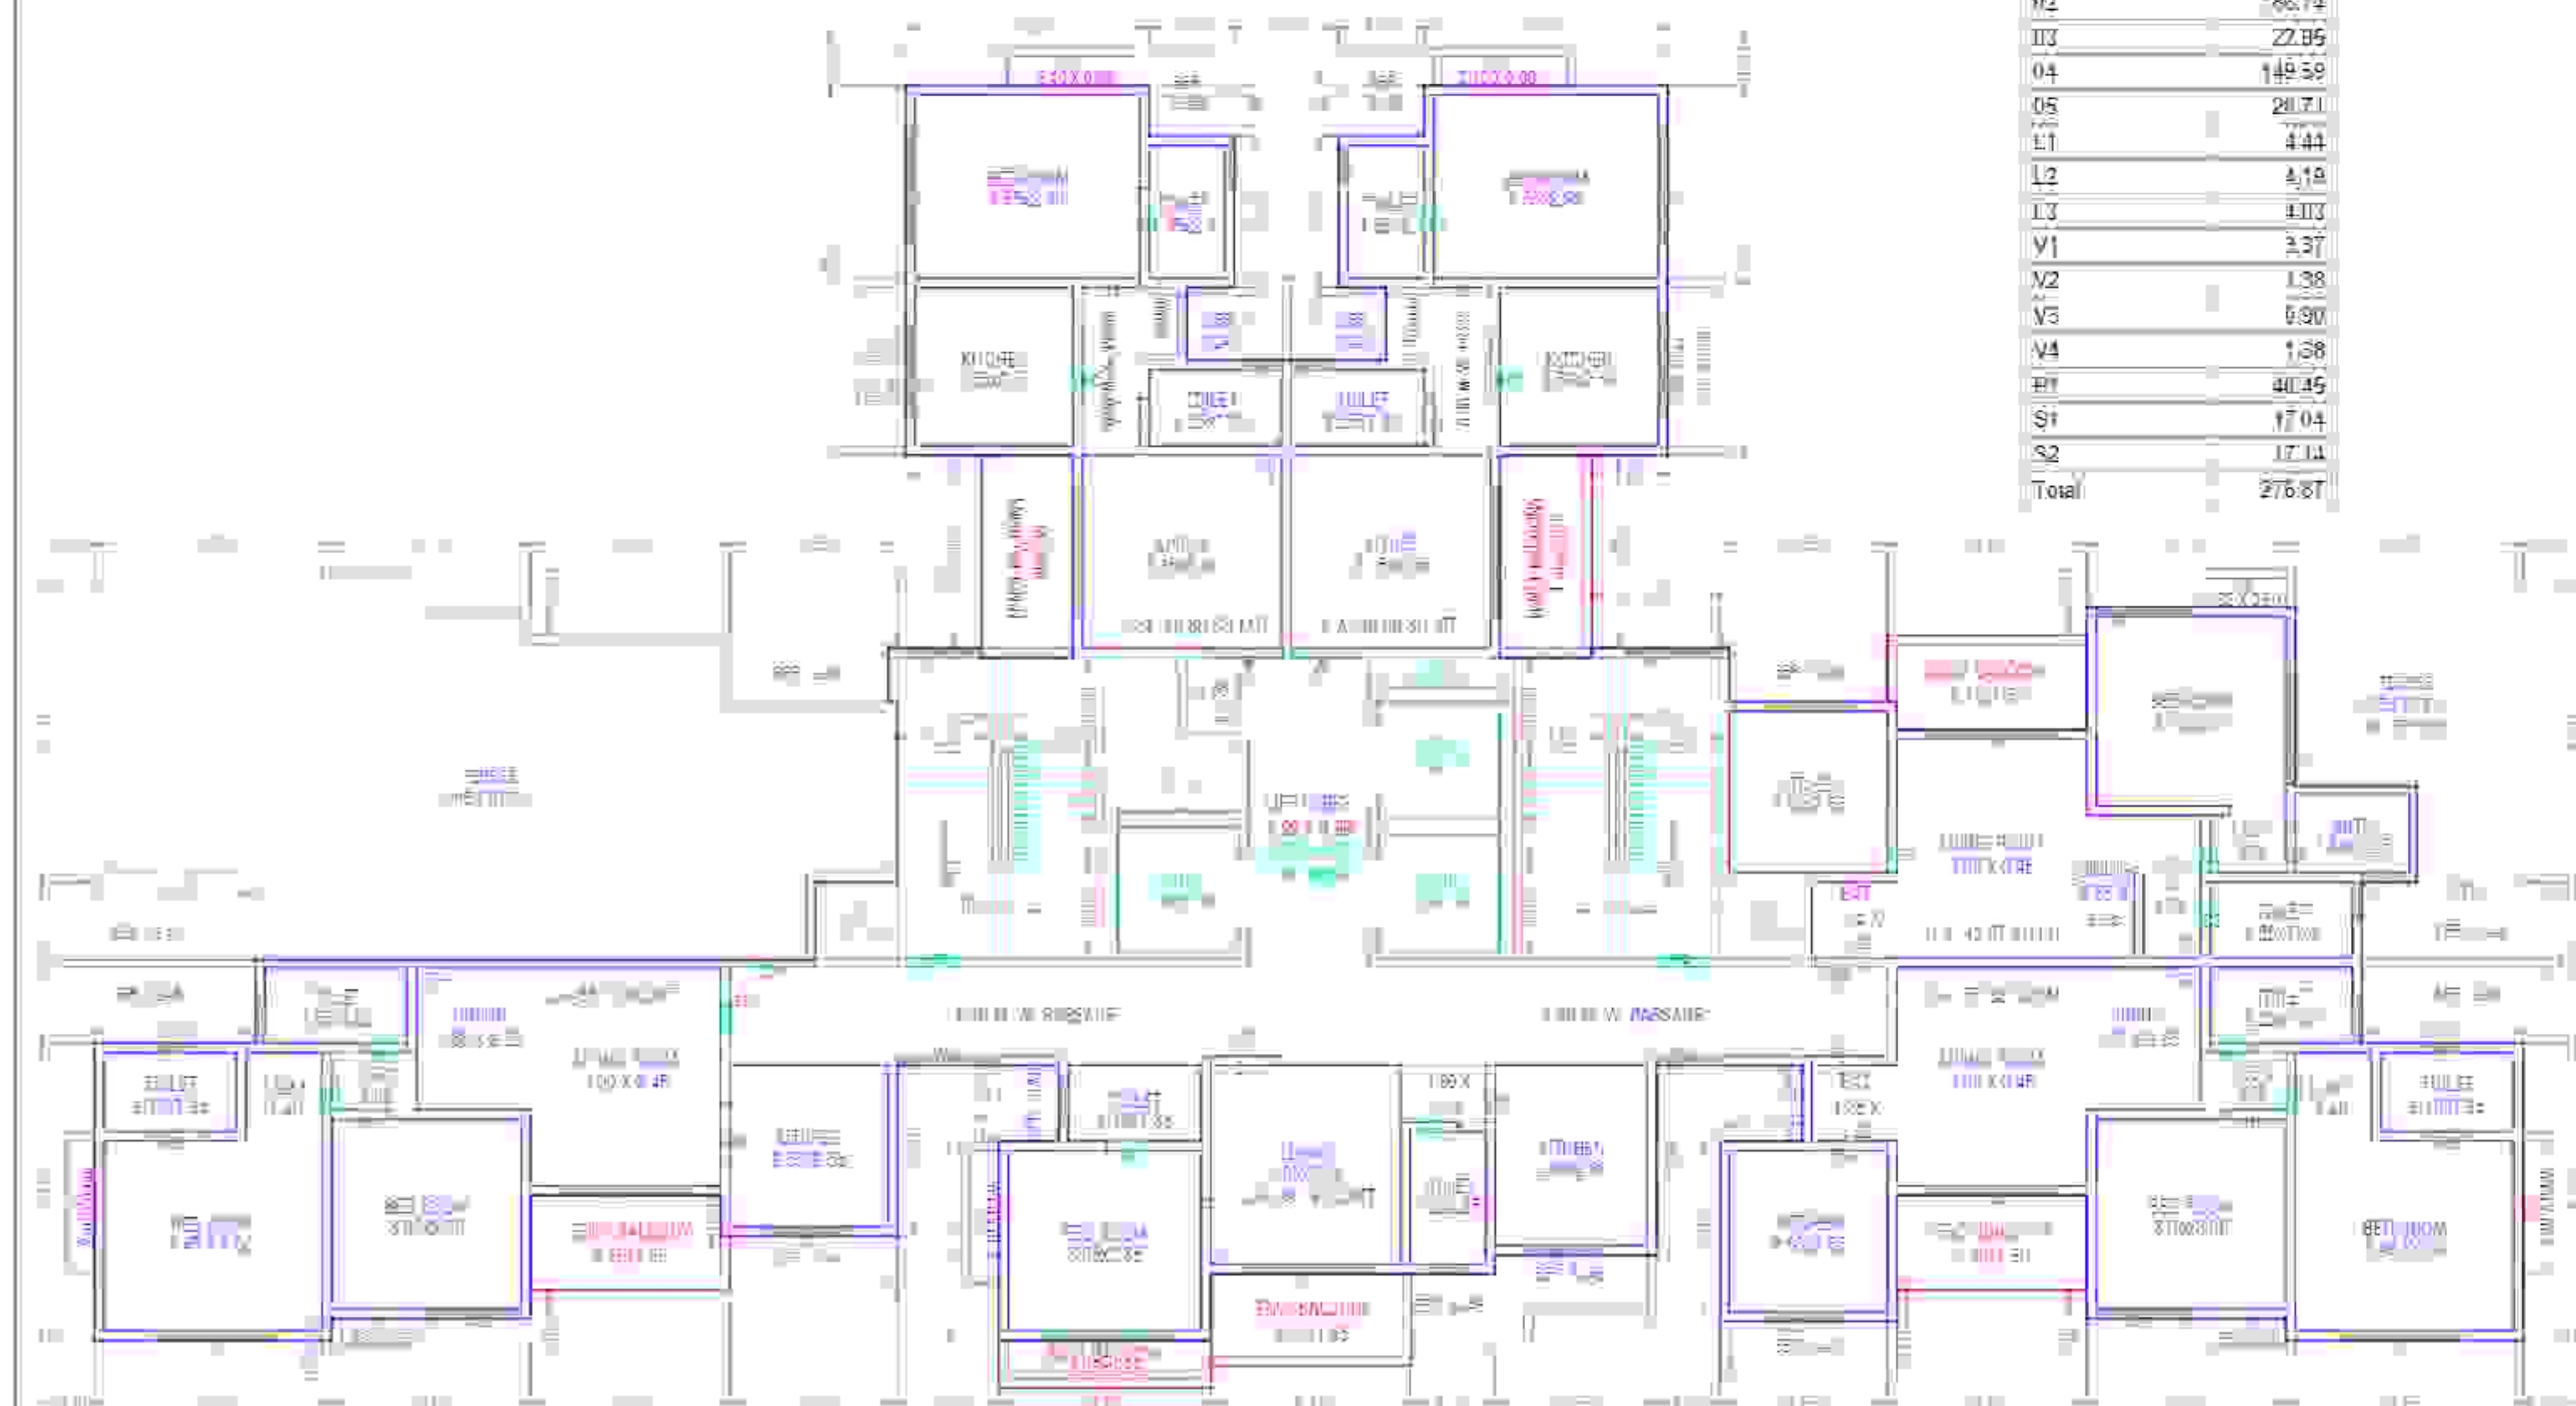


17TH FLOOR PLAN
SCALE: 1/100




1. TOP VIEW OF FITNESS CENTER
DETAIL: 1/100

BALCONY CALCULATION (PARKING TOWER)			
FLOOR	SIZE	AREA	TOT. AREA
Total			0.00

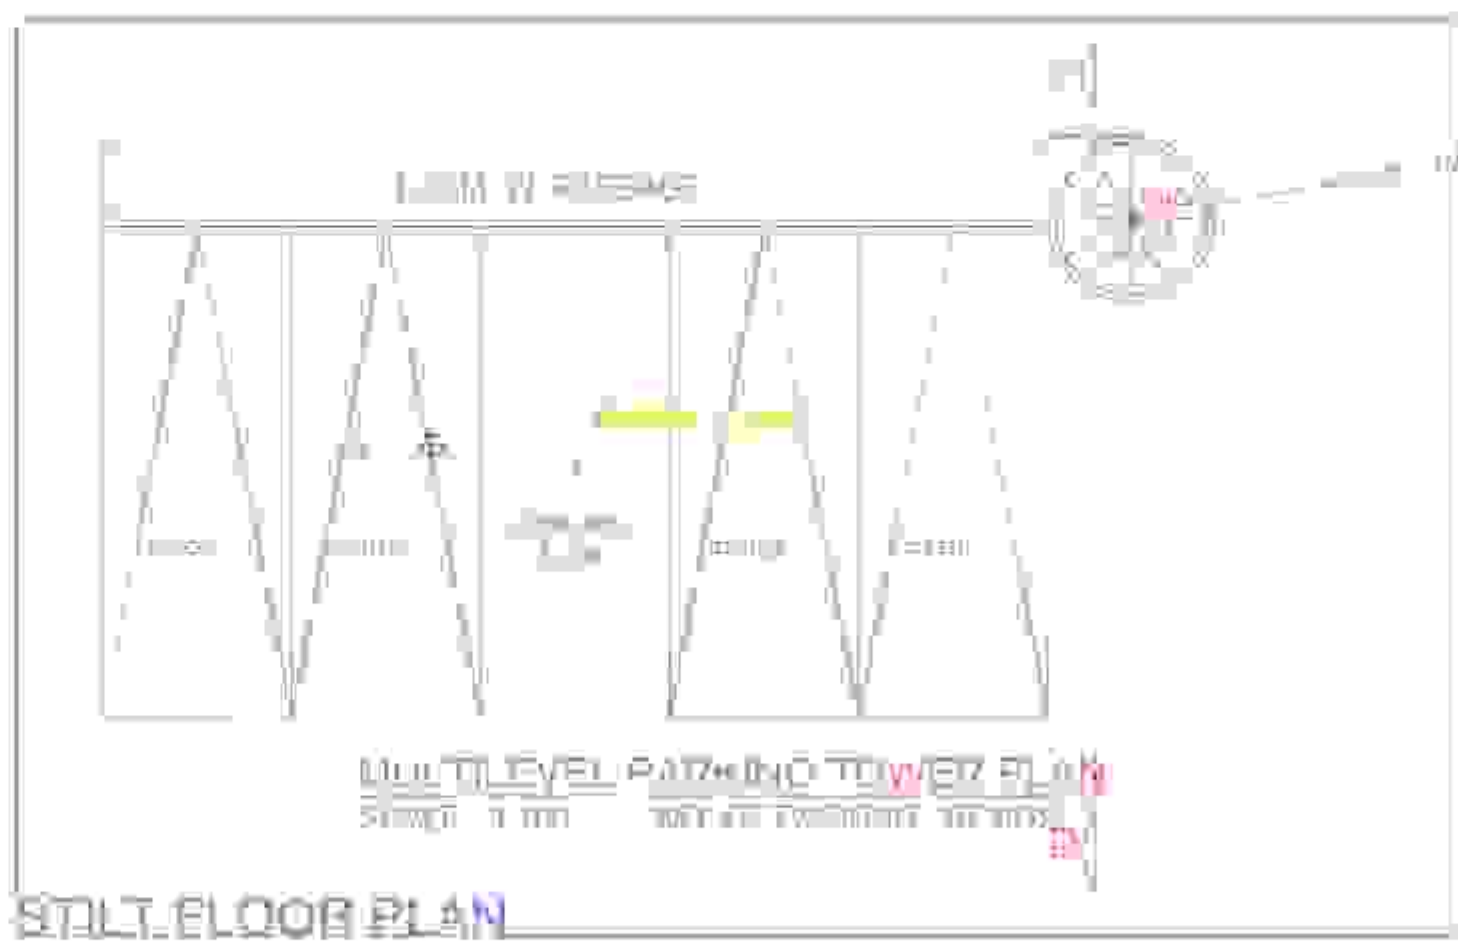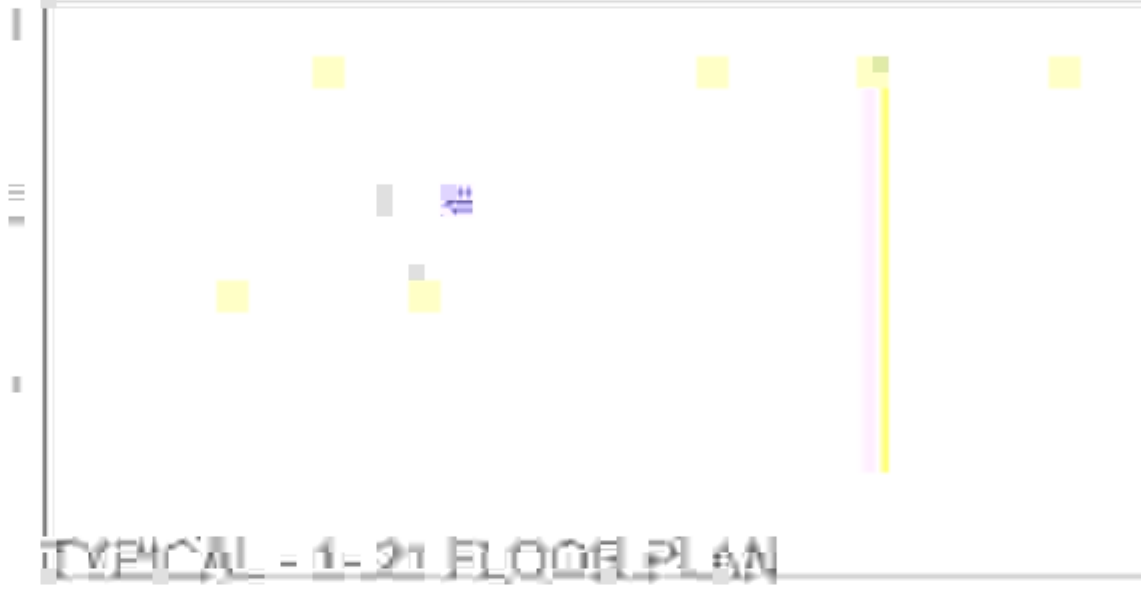


STLT. FLOOR PLAN

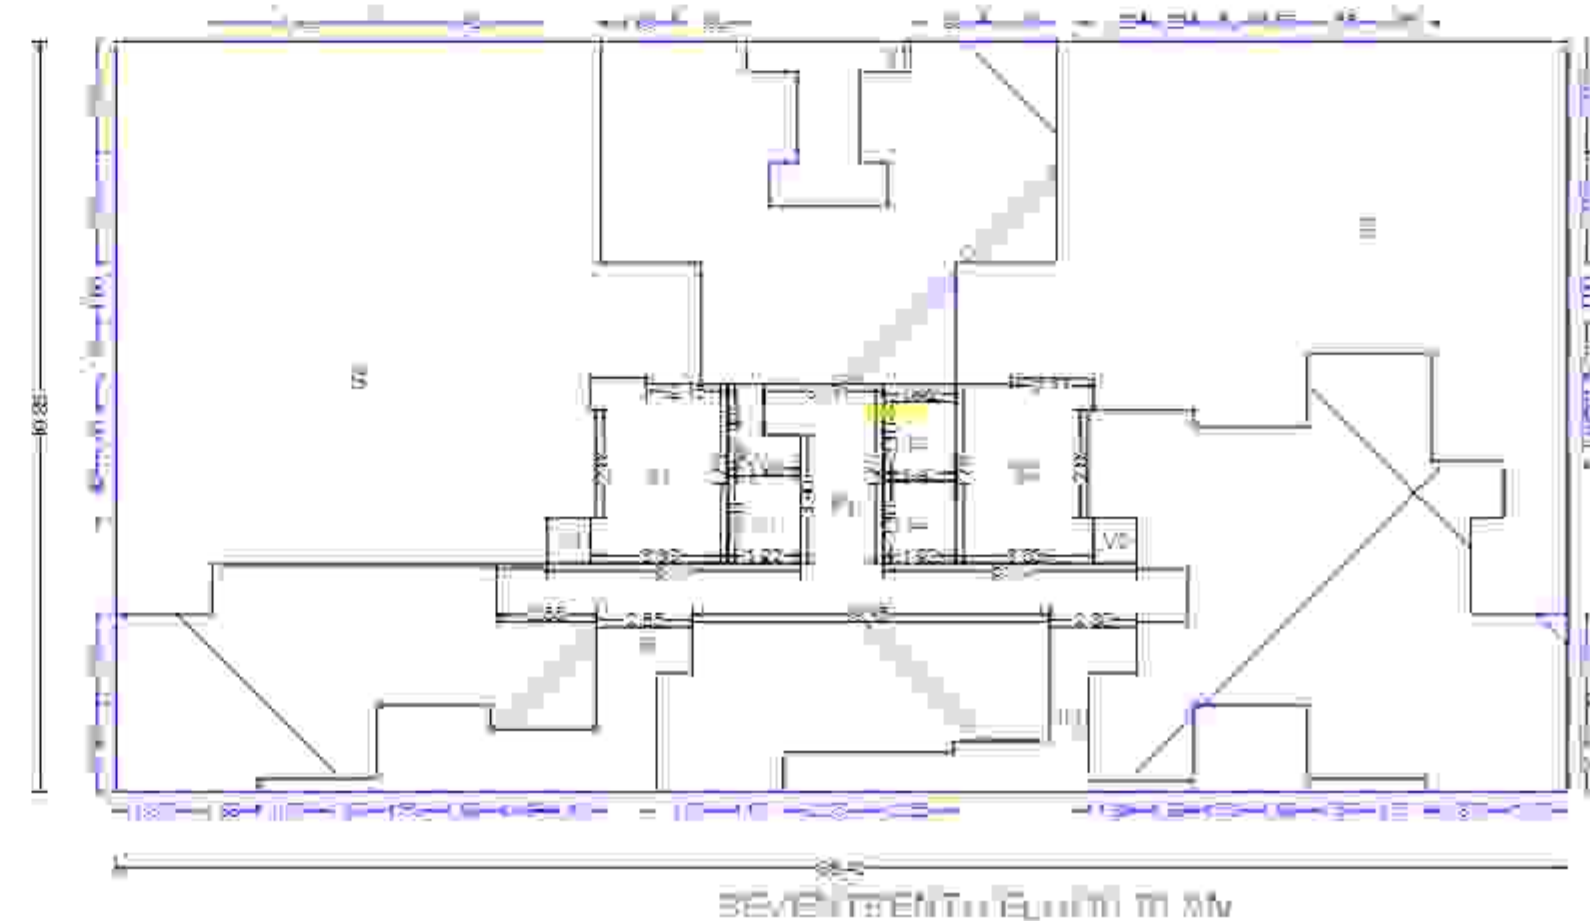

VERTICAL SECTION
SCALE: 1/100

STAMP OF APPROVAL

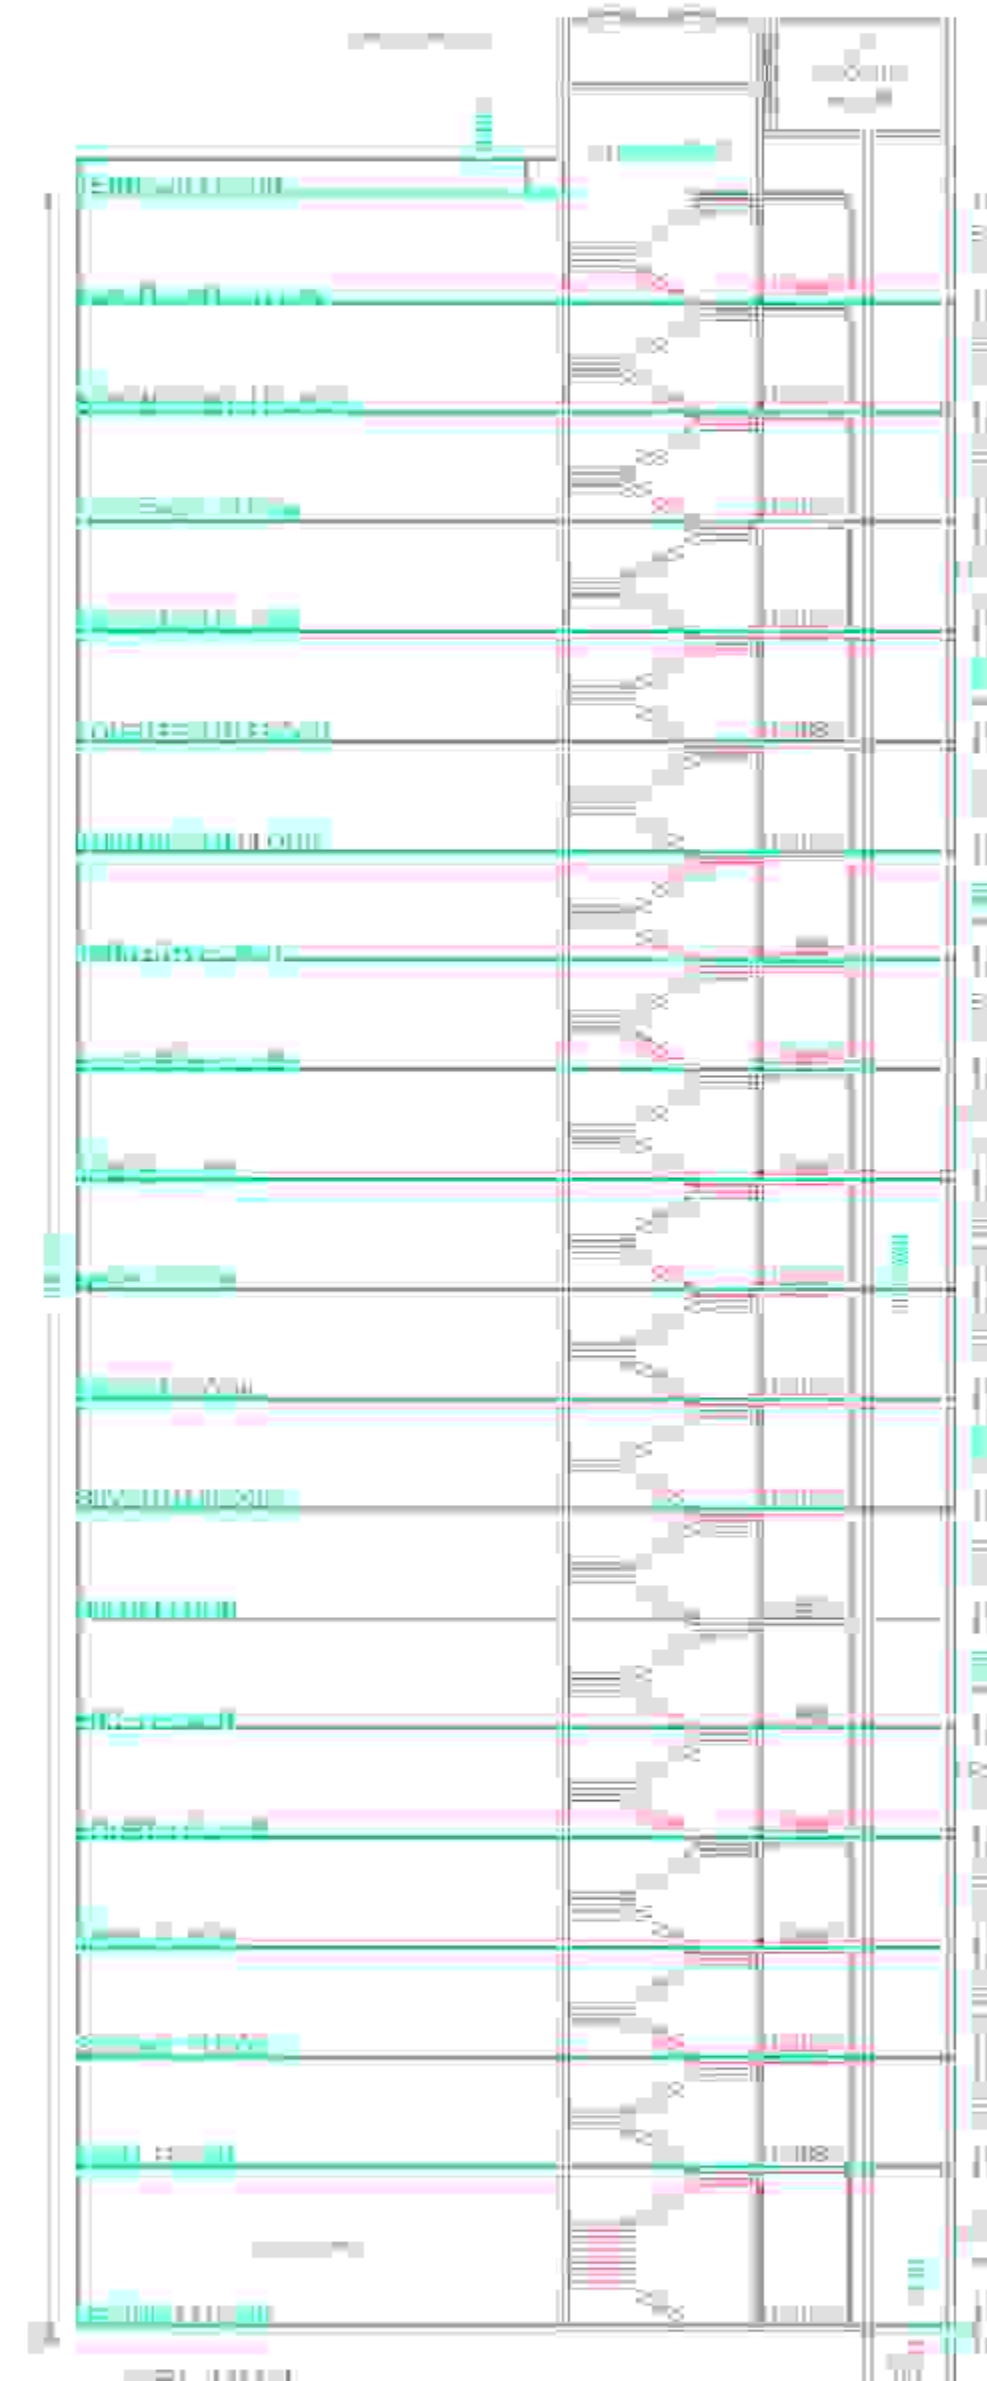

OWNER'S NAME / DEVELOPER NAME / FOR HOLDER		OWNER'S SIGN	
OWNER ADDRESS		OWNER'S SIGN	
PROJECT		PROJECT	
Plan No.	C/S No.	Drawn By	Checked By
F. Plot No.	Title No.	Scale	Date
Survey No.	Sub No.	Village	Sheet No.
ARCHITECT		ARCHITECT'S SIGN	
ARCHITECT NAME		ARCHITECT'S SIGN	
ARCHITECT ADDRESS		ARCHITECT'S SIGN	
JCB NO.	DWG NO.	SCALE	DRAWN BY
INWARD NO.	SNO/275/18	1/100	CHECKED BY
KEY NO.	DATE	08-07-2021	SHEET NO.
		05/05	