
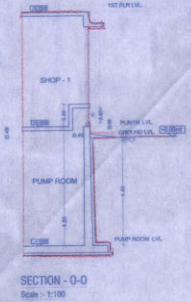
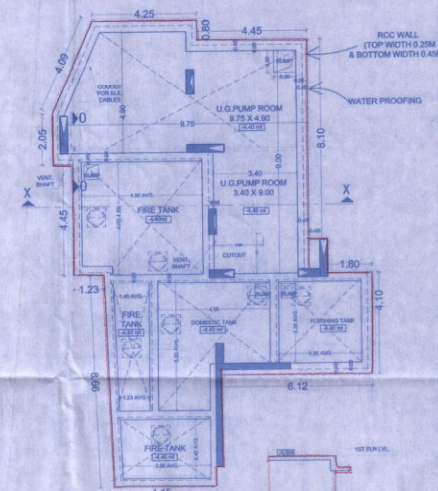
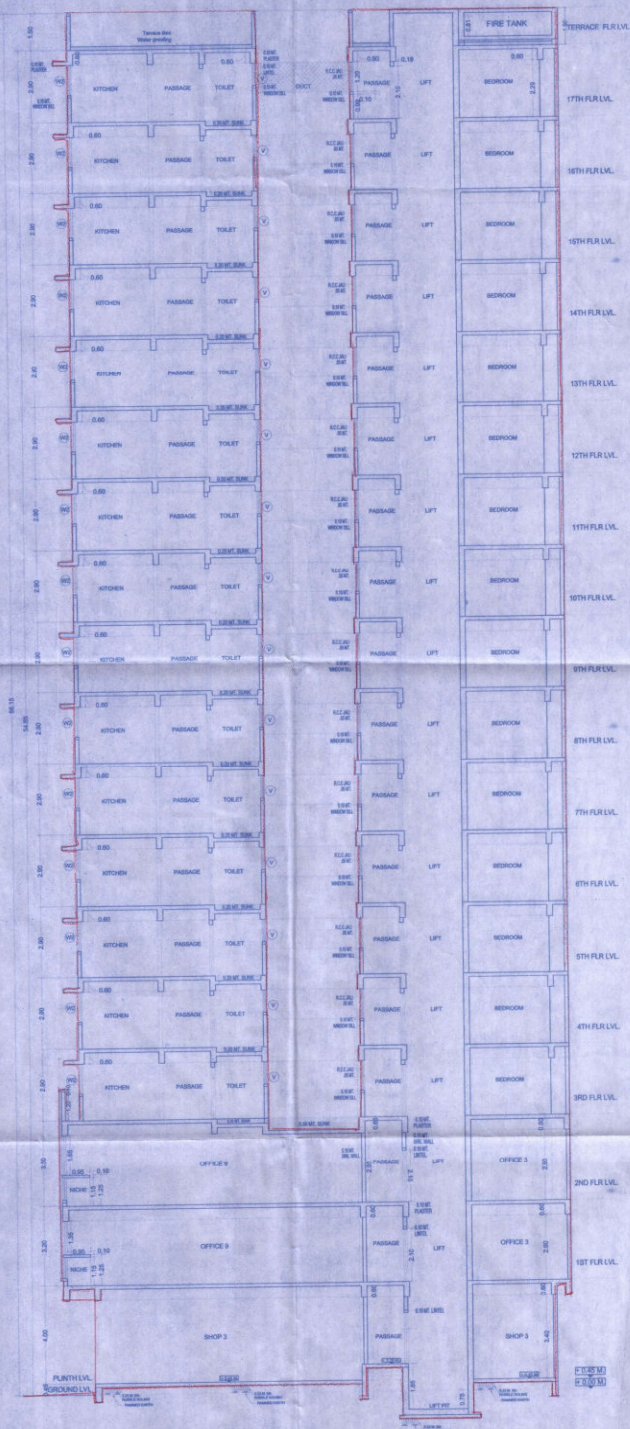


This cancels the previous Plans Sanctioned under no. 22/2747/2020 dated 02/02/2020

Approved subject to conditions mentioned in this office Letter No. MSD-05/24/2022 Date 14 JUL 2022
Pratik
 Ex. Eng. Ddg. Building Control Officer Mumbai (E.S.)
 Maharashtra Housing & Area Development Authority

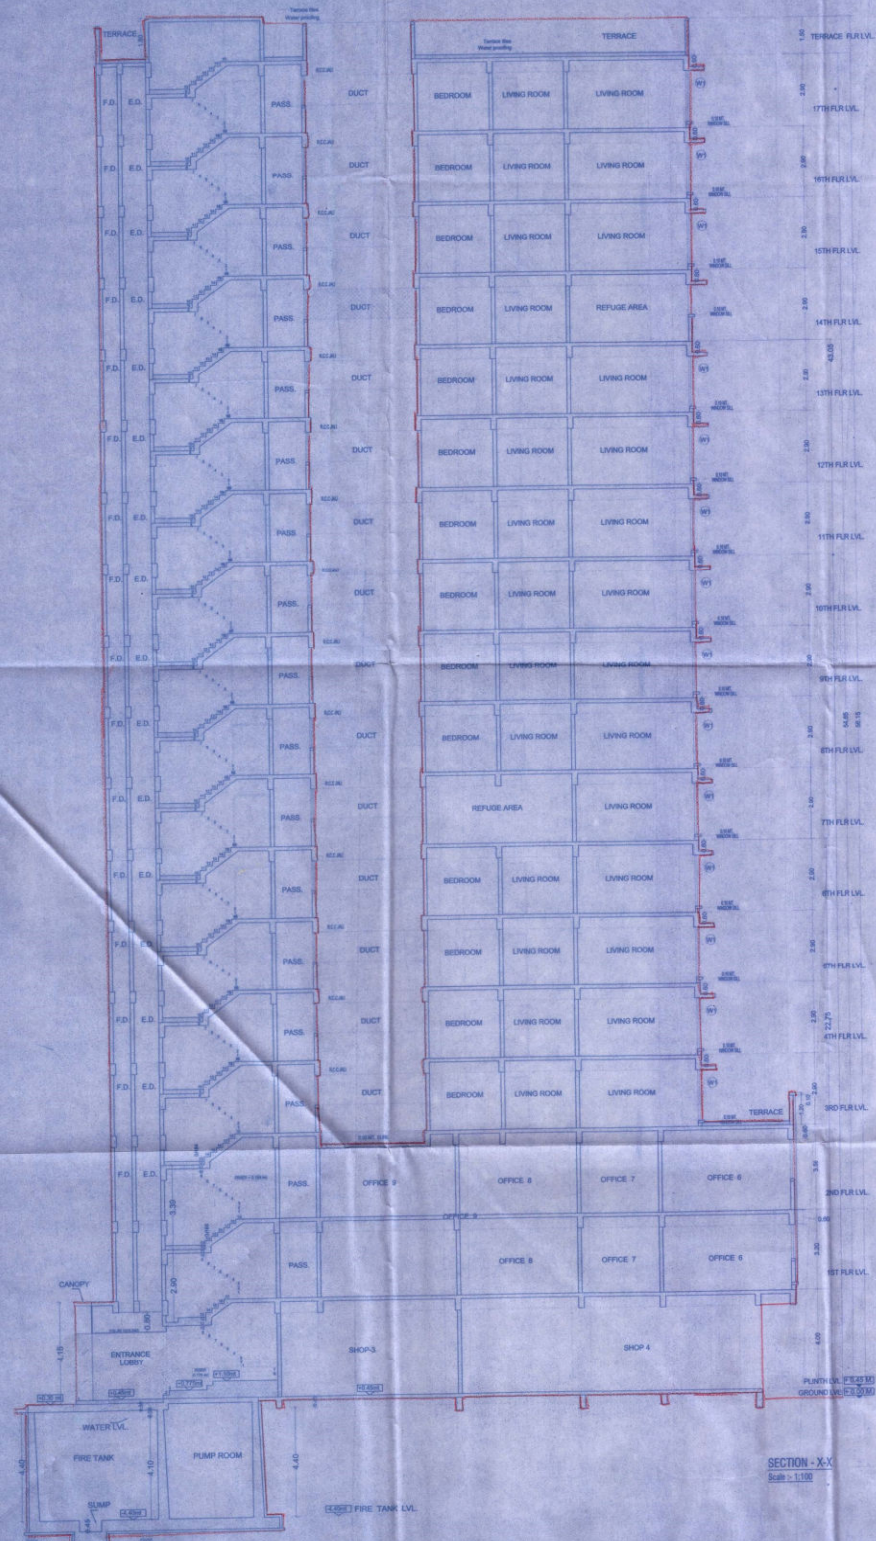

NOTES:
 1) ALL DIMENSIONS ARE IN METERS.
 2) ALL EXTERIOR & INTERNAL WALLS ARE 100 MM. THK. LIGHT WEIGHT CONCRETE BLOCK WALLS.
 3) ROOFING - 6 FLOOR PLAN = 1:100, 10 FLOOR PLAN = 1:100, 11 FLOOR PLAN = 1:100, 12 FLOOR PLAN = 1:100, 13 FLOOR PLAN = 1:100, 14 FLOOR PLAN = 1:100, 15 FLOOR PLAN = 1:100, 16 FLOOR PLAN = 1:100, 17 FLOOR PLAN = 1:100.
 4) THE PLANS ARE PROVIDED AS PER PROVISION OF CODE 2014 AND AS PER THE PROVISIONING REGULATION AND CIRCULAR ISSUED BY MCGM AND MCGM TO THE TOWN.
 5) CHECKED AND PREPARED BY: Pratik
 6) THE ARITHMETIC CALCULATIONS ARE CHECKED BY ME & FOUND CORRECT.

CONTINUED ON SHEET

SECTION X-X & Y-Y, PART BASEMENT PLAN & SECTION 0-0.

DESCRIPTION

CONSTRUCTION OF BUILDING NO. 37 ON PLOT BEARING C.T. NO. 11 (PTAT NEHRU NAGAR, KURLA) MUMBAI-24, FOR NEHRU NAGAR PRIVATIZATION CO-OP. HSG. SOC. LTD.

Signature of Owner: Pratik
 Signature of Architect: Pratik

PRIVATIZATION CO-OP. HSG. SOC. LTD.
 SUBHASH G. PATIL (ARCHITECT)
 Council of Arch. Reg. No. 88/1777.

ORIG. NO.	SCALE	DATE	DRAWN BY	DATE	PRITEE
11/2020 AND	1 : 100	28-06-2022			

SUBHASH PATIL & ASSOCIATES
 ARCHITECTS & INTERIOR DESIGNERS
 41, SHREEHARSHI SHREEHARSHI CHANDRA
 SHREEHARSHI CHANDRA CHANDRA, PUNE
 PIN: 411005, TEL.: 2423838