


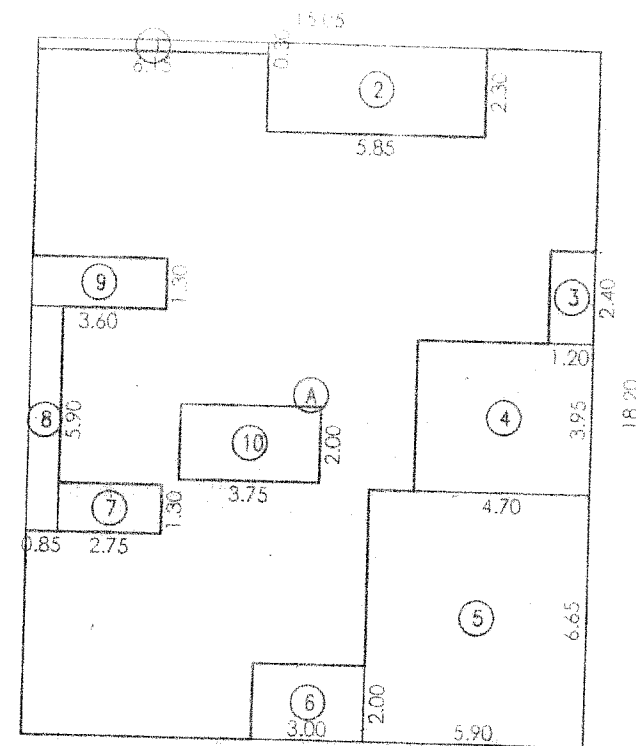

BUILT-UP AREA DIAGRAM
FIFTH & EIGHT FLOOR
(WING - A) SCALE 1:200

BUILT UP AREA CALCULATION (WING - A)

5TH & 8TH FLOOR				
A	15.05	X	18.20	X 1 NO = 273.91 SQ.MT
TOTAL ADDITION				= 273.91 SQ.MT.
DEDUCTIONS				
1	6.15	X	0.30	X 1 NO = 1.85 SQ.MT.
2	5.85	X	2.30	X 1 NO = 13.46 SQ.MT.
3	1.20	X	2.40	X 1 NO = 2.88 SQ.MT.
4	4.70	X	3.95	X 1 NO = 18.57 SQ.MT.
5	5.90	X	6.65	X 1 NO = 39.24 SQ.MT.
6	3.00	X	2.00	X 1 NO = 6.00 SQ.MT.
7	2.75	X	1.30	X 1 NO = 3.58 SQ.MT.
8	0.85	X	5.90	X 1 NO = 5.02 SQ.MT.
9	3.60	X	1.30	X 1 NO = 4.68 SQ.MT.
10	3.75	X	2.00	X 1 NO = 7.50 SQ.MT.
TOTAL DEDUCTION				= 102.78 SQ.MT.
TOTAL BUILT UP AREA (X - Y)				= 171.13 SQ.MT.

STAMP OF APPROVAL OF PLAN

SHEET - 2

CONSTANCE :- FLOOR PLAN , BUILT UP AREA DIAGRAM WITH CALCULATION

REV- (WING -A)

सहायक संचालक मंडळी

रंगाने दुरुस्ती दाखविल्याप्रमाणे व बांधकाम प्रारंभ

प्रमाणपत्र क्र. कडोमप/नरवि/बांण/कवि-डोंडि/२०१३-१४/१२१/१८४

दिनांक २६/०३/२०१८


दिलेल्या अटीप्रमाणे




सहाय्यक संचालक कलि

कल्याण डोंडिवली महानगरपालिका

२

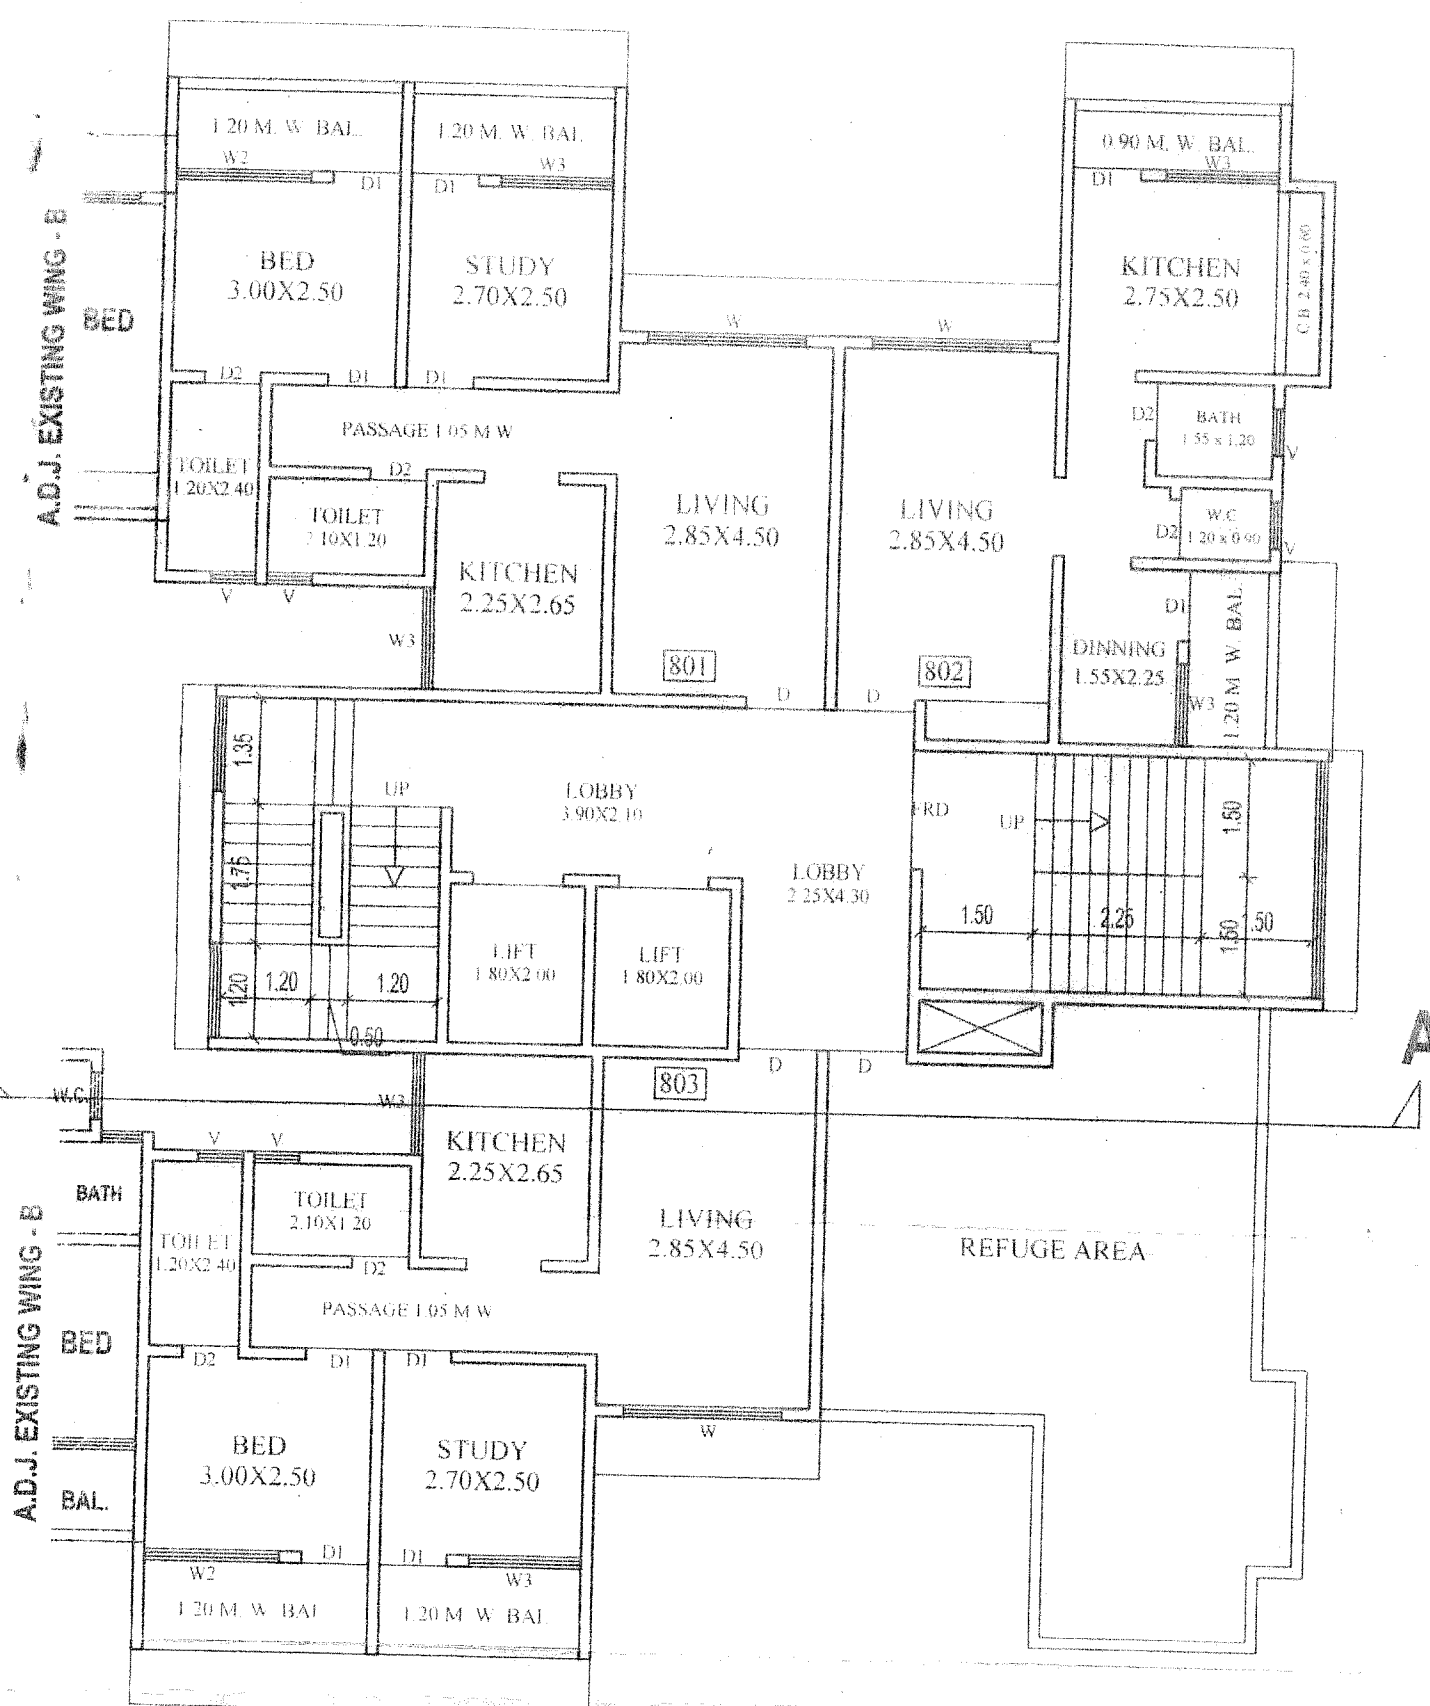

EIGHT FLOOR PLAN
(WING- A) SCALE 1:100

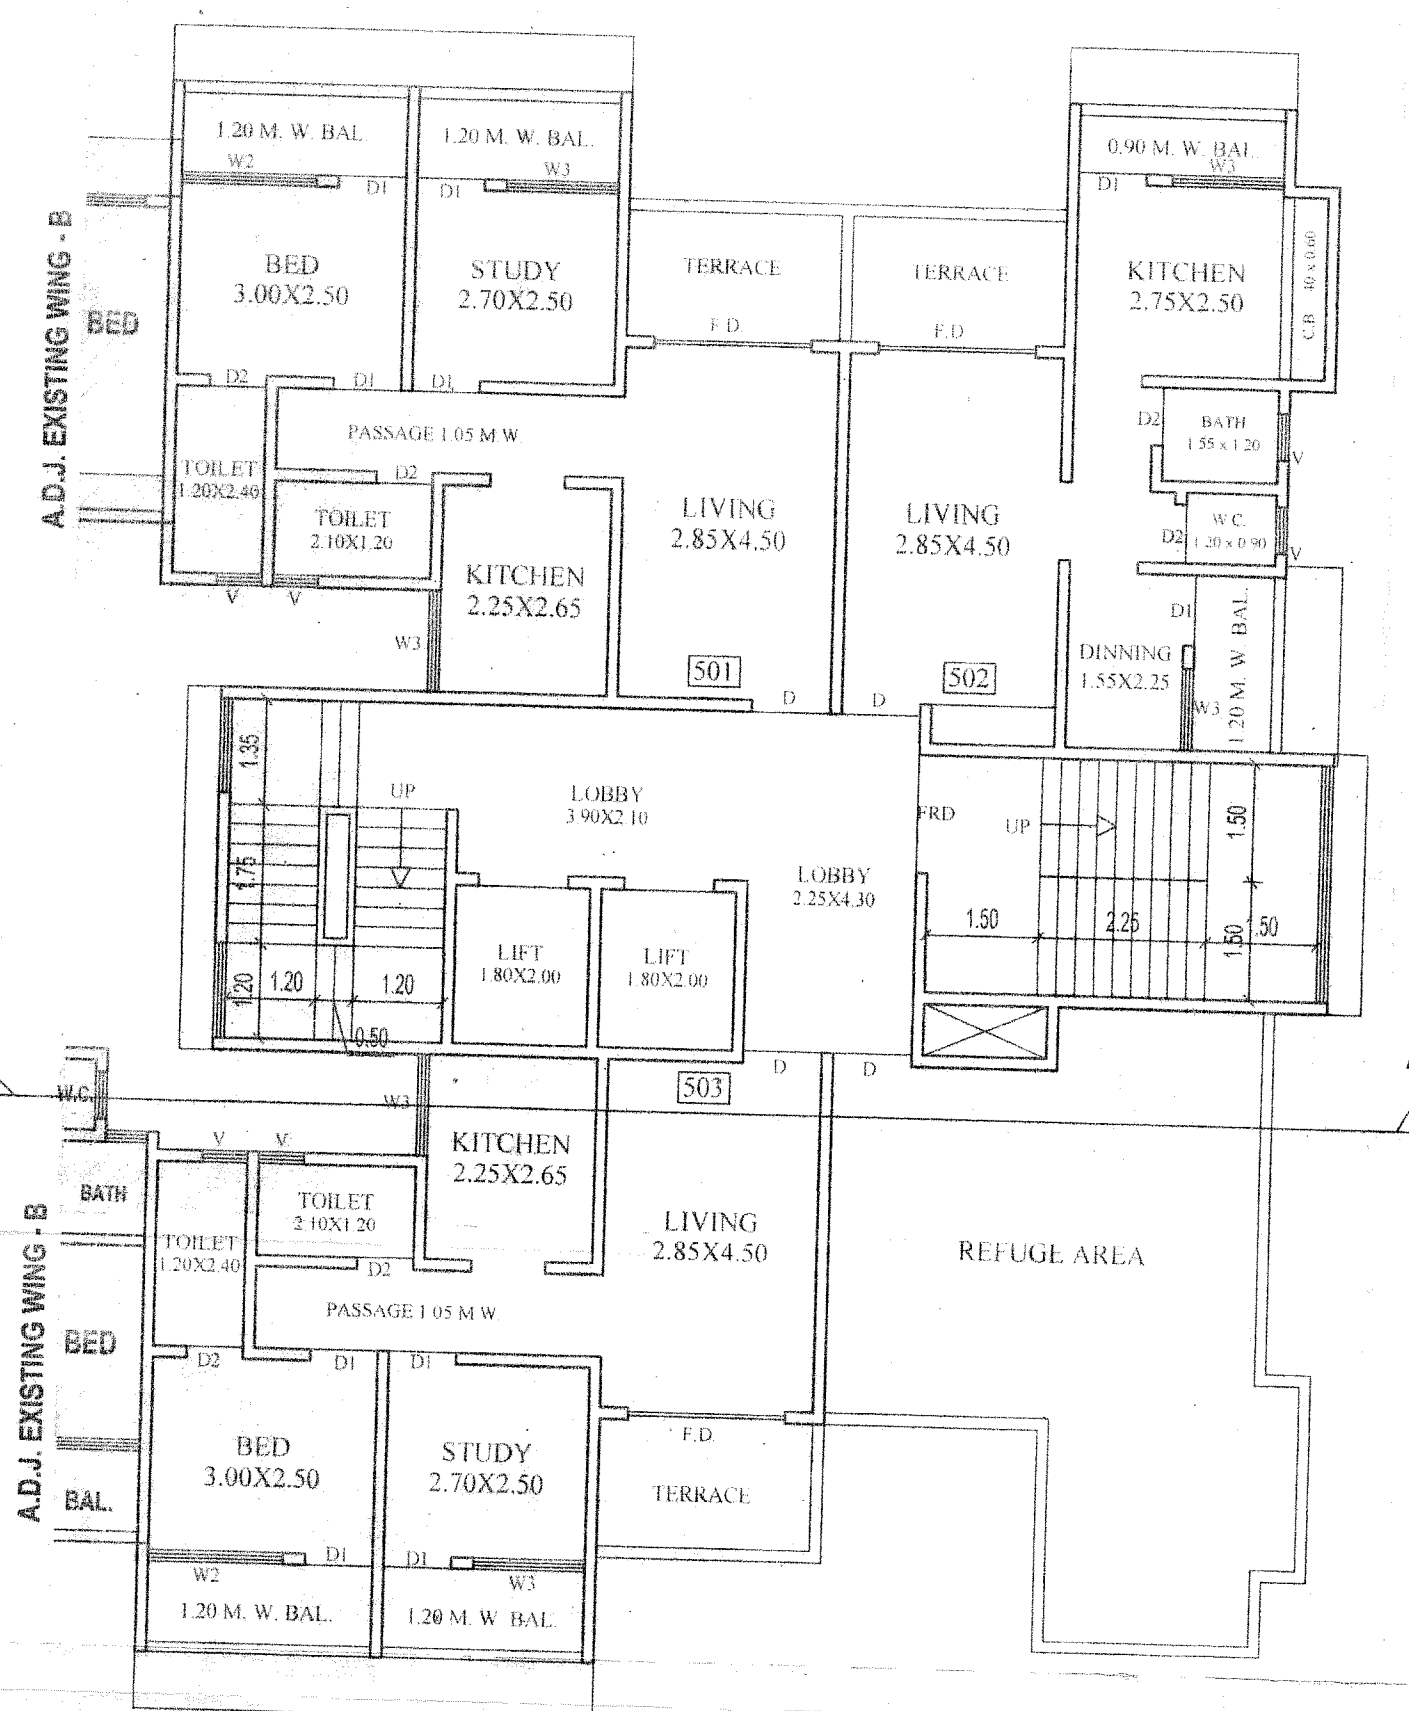

FIFTH FLOOR PLAN
(WING- A) SCALE 1:100

DESCRIPTION OF PROPOSAL & PROPERTY

REVISED BLDG. PLAN ON PLOT BEARING S. NO. 58, H.NO. 8,
AT VILL-MANDA, TAL. KALYAN, DIST. THANE.

NAME & SIGNATURE OF OWNER

SIGNATURE OF ARCHITECT

FOR :- AJAY P. NAIK

SHRI :- SUBHASH P. VARAK

SIGNATURE

(VARGHESE JOHN)

DRG.NO.

JOB.NO.

SCALE

DATE

DRAWN BY.

1

A - 28

AS SHOWN

25-09-2018

NANDU

NORTH

ARCHITECTS & CONSULTANTS

De-con Consultants

ARCHITECTS, INTERIOR DESIGNERS,
REGD. VALUERS & PROJECT CONSULTANTS
S-1, RAJASHREE TOWER, RAMBAUG, LANE No. 6,
KALYAN(WEST)-421 304. Tel. 5617899.

Signature