

STAMP OF DATE OF RECEIPT OF PLANS




This approval is for Building Plans only.

APPROVED SUBJECT TO THIS OFFICE LETTER
No. B-5386 Date 26/02/14


Executive Engineer
MDC, CIVIL, AMBARNATH

STAMP OF APPROV. OF PLANS

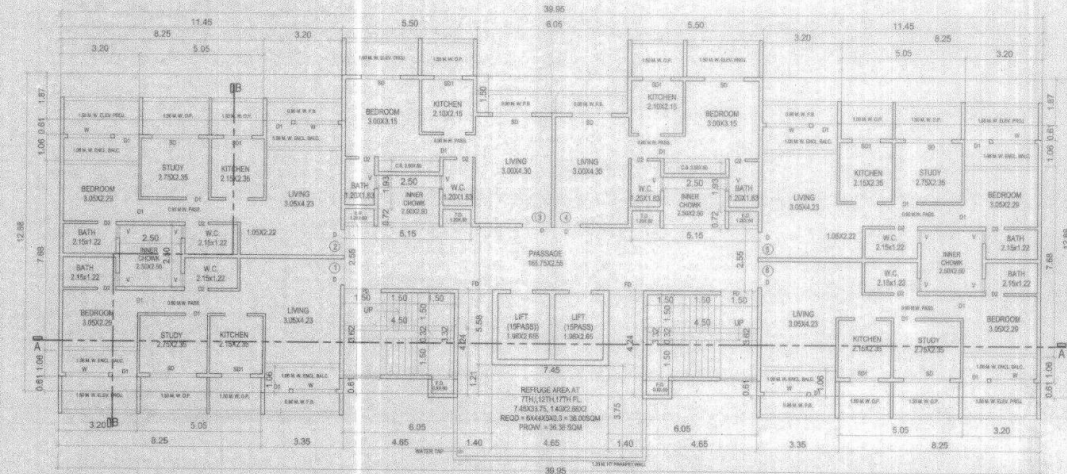


TYPICAL FLOOR PLAN (EVEN LVL)
(2ND, 6TH, 10TH, 12TH, 14TH & 18TH FL.)
SCALE: 1:100

TYPE - C4 (BLDG. NO 17,19,21,23,25)

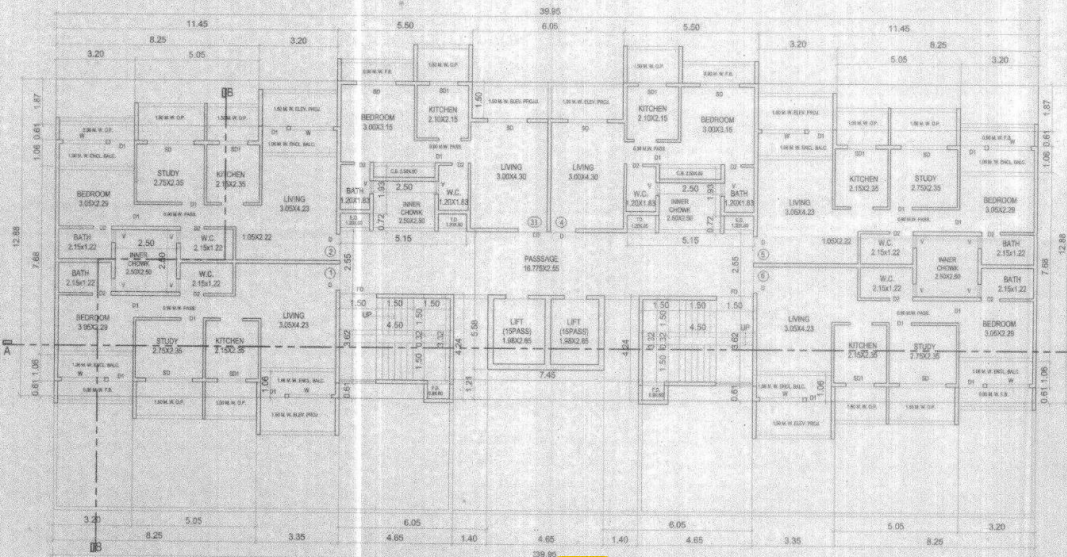

FIRST FLOOR PLAN
SCALE: 1:100

TYPE - C4 (BLDG. NO 17,19,21,23,25)

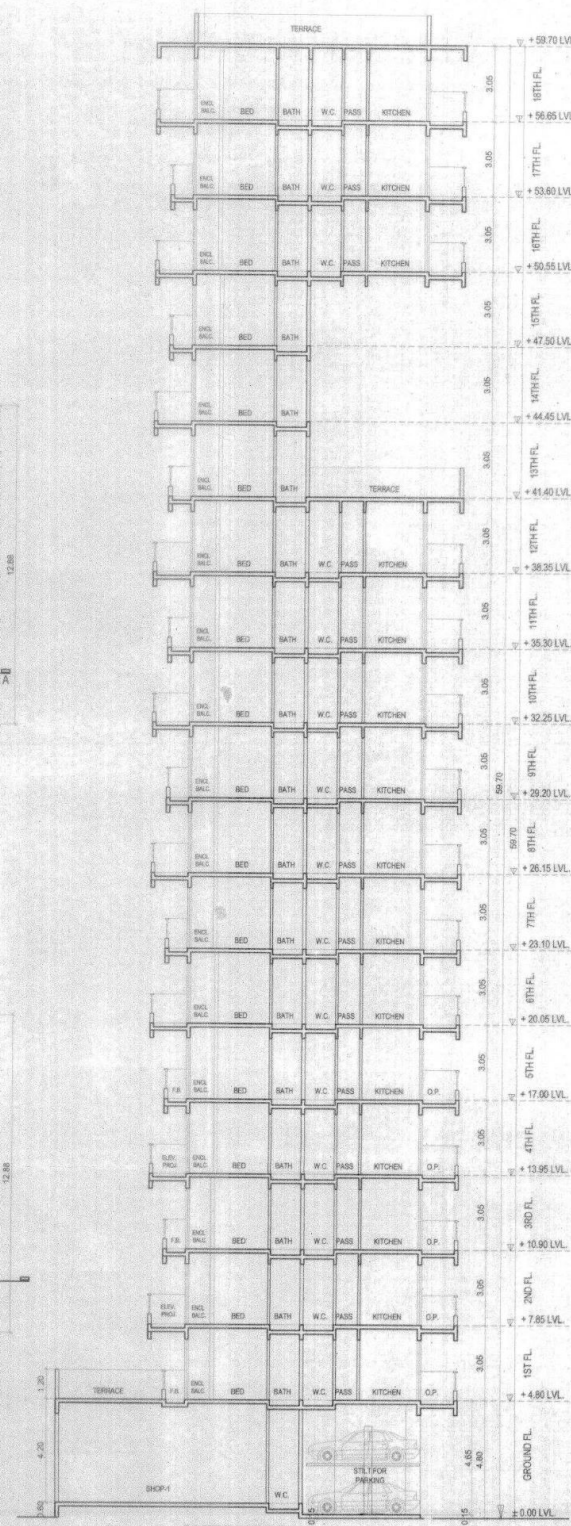

SECTION A-B-B
SCALE: 1:100

NAME, ADDRESS AND SIGNATURE OF OWNER

FOR NISARG GREEN DEVELOPERS
[Signature]
Partner

DESCRIPTION OF PROPOSAL AND PROPERTY

PROPOSED RESIDENTIAL CUM COMMERCIAL COMPLEX
NISARG GREENS
ON PLOT RH-1 (MDC), AMBARNATH

DRAWN BY: SUNITA
CHECKED BY: SUNITA
DATE: 26/02/14
SCALE: 250/10
SHEET NO: 02

NAME, ADDRESS & SIGN OF ARCHITECT

[Signature]
HOMEWORK ARCHITECTS
INTERIOR DESIGNER
A-103, TRENCH, 8TH ROAD, BANGALORE, KARNATAKA
PHONE: +91-22-25212204, 25209863
FAX: +91-22-25209774
E-Mail: mhshome@rediffmail.com

CONTENTS OF SHEETS
FIRST FLOOR PLAN
TYPICAL FLOOR PLAN
(2ND, 6TH, 10TH, 12TH, 14TH & 18TH FL.)
SECTION A-B-B