
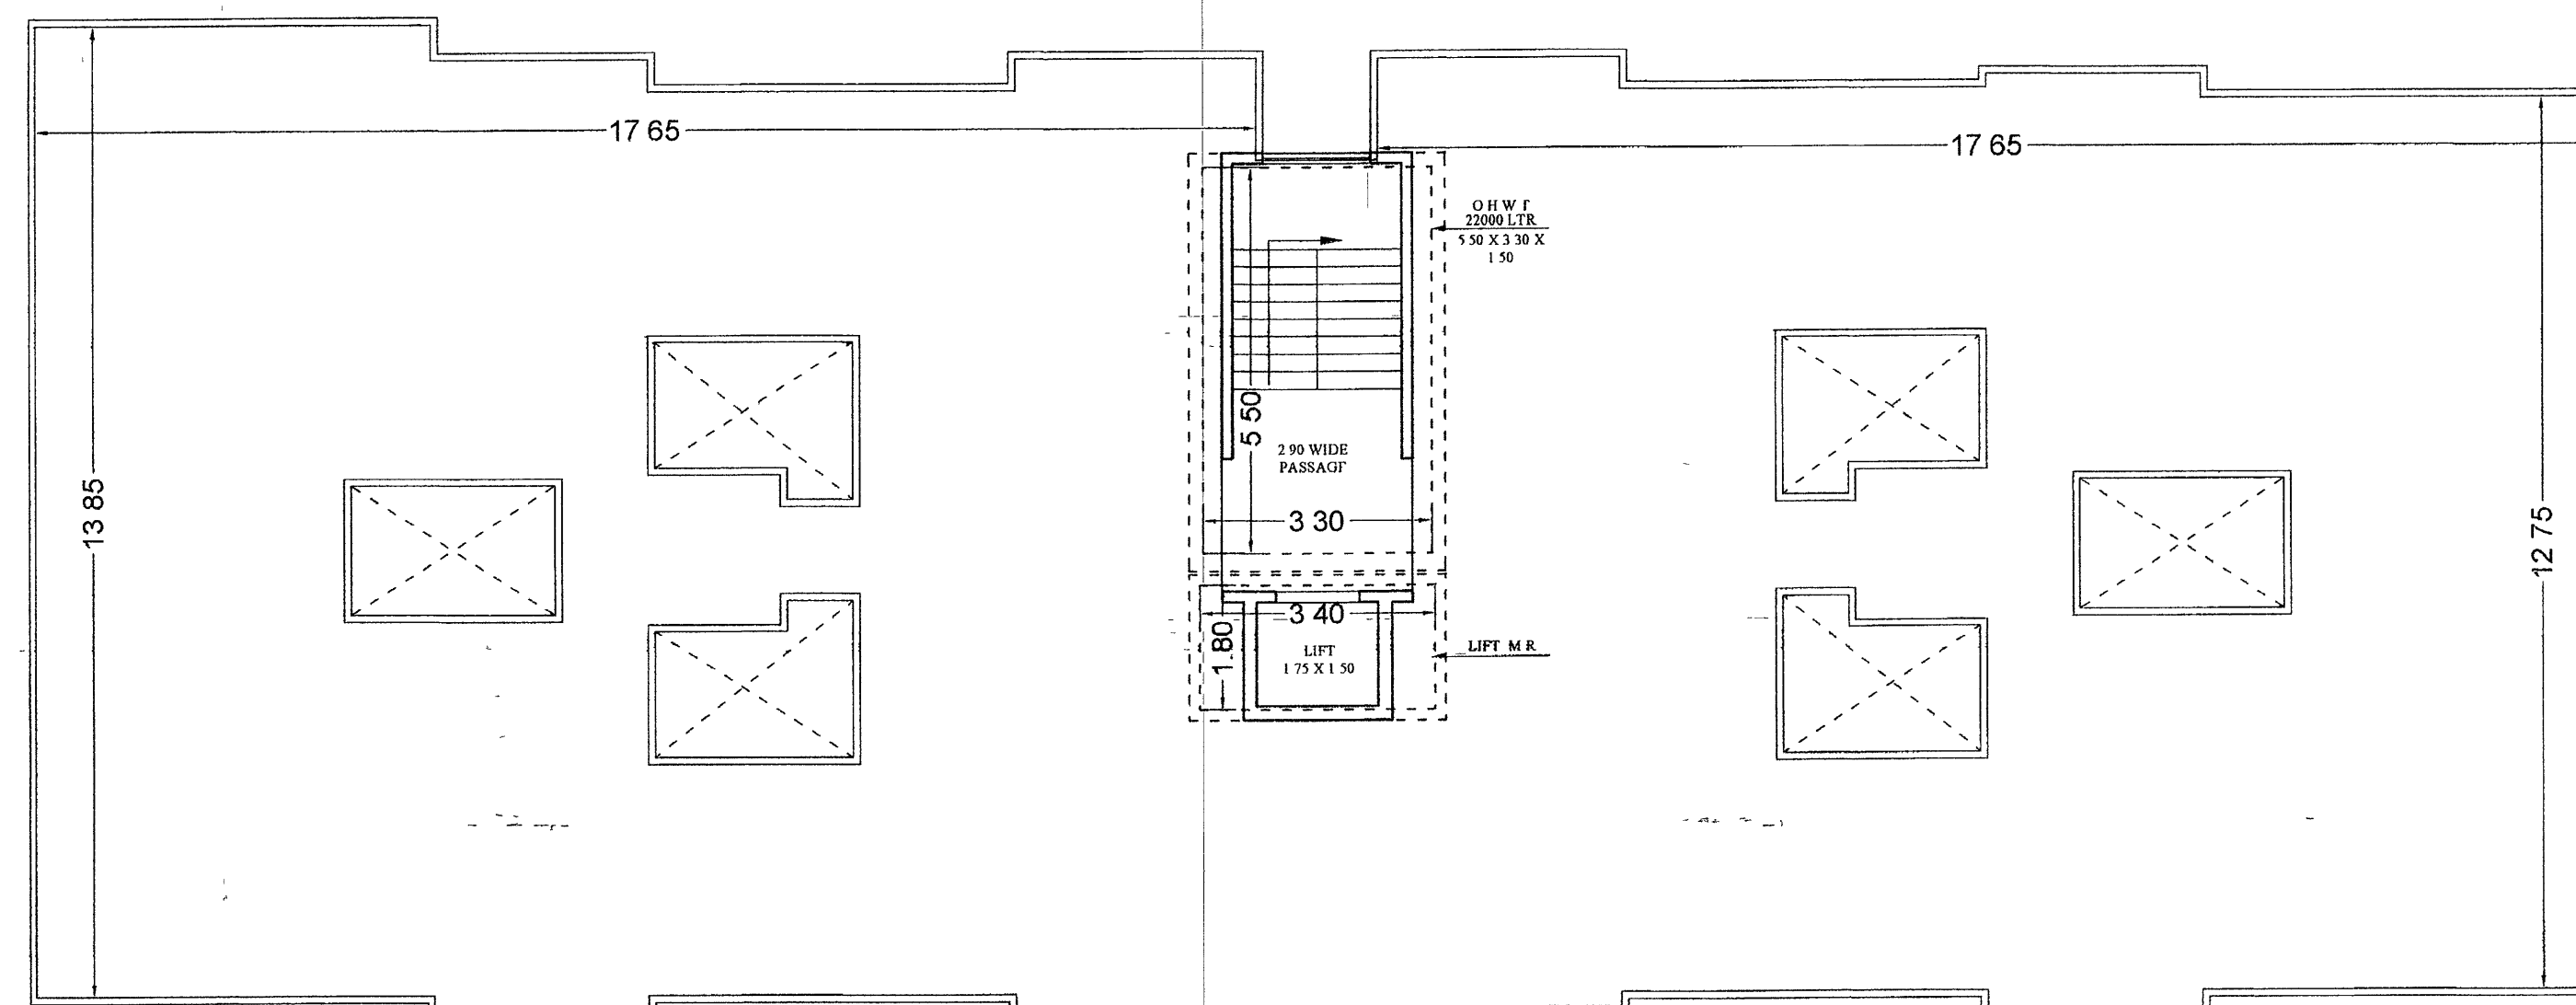
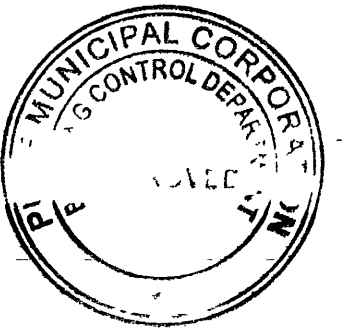


STAMP OF APPROVAL


महाराष्ट्र निकासी दि. 28/04/2022  
 APPROVED SUBJECT TO CONDITION  
 APPROVED UNDER COMMENCEMENTS  
 CERTIFICATE NO. 2074/22  
 Building Inspector Assistant Engineer P.M.C.

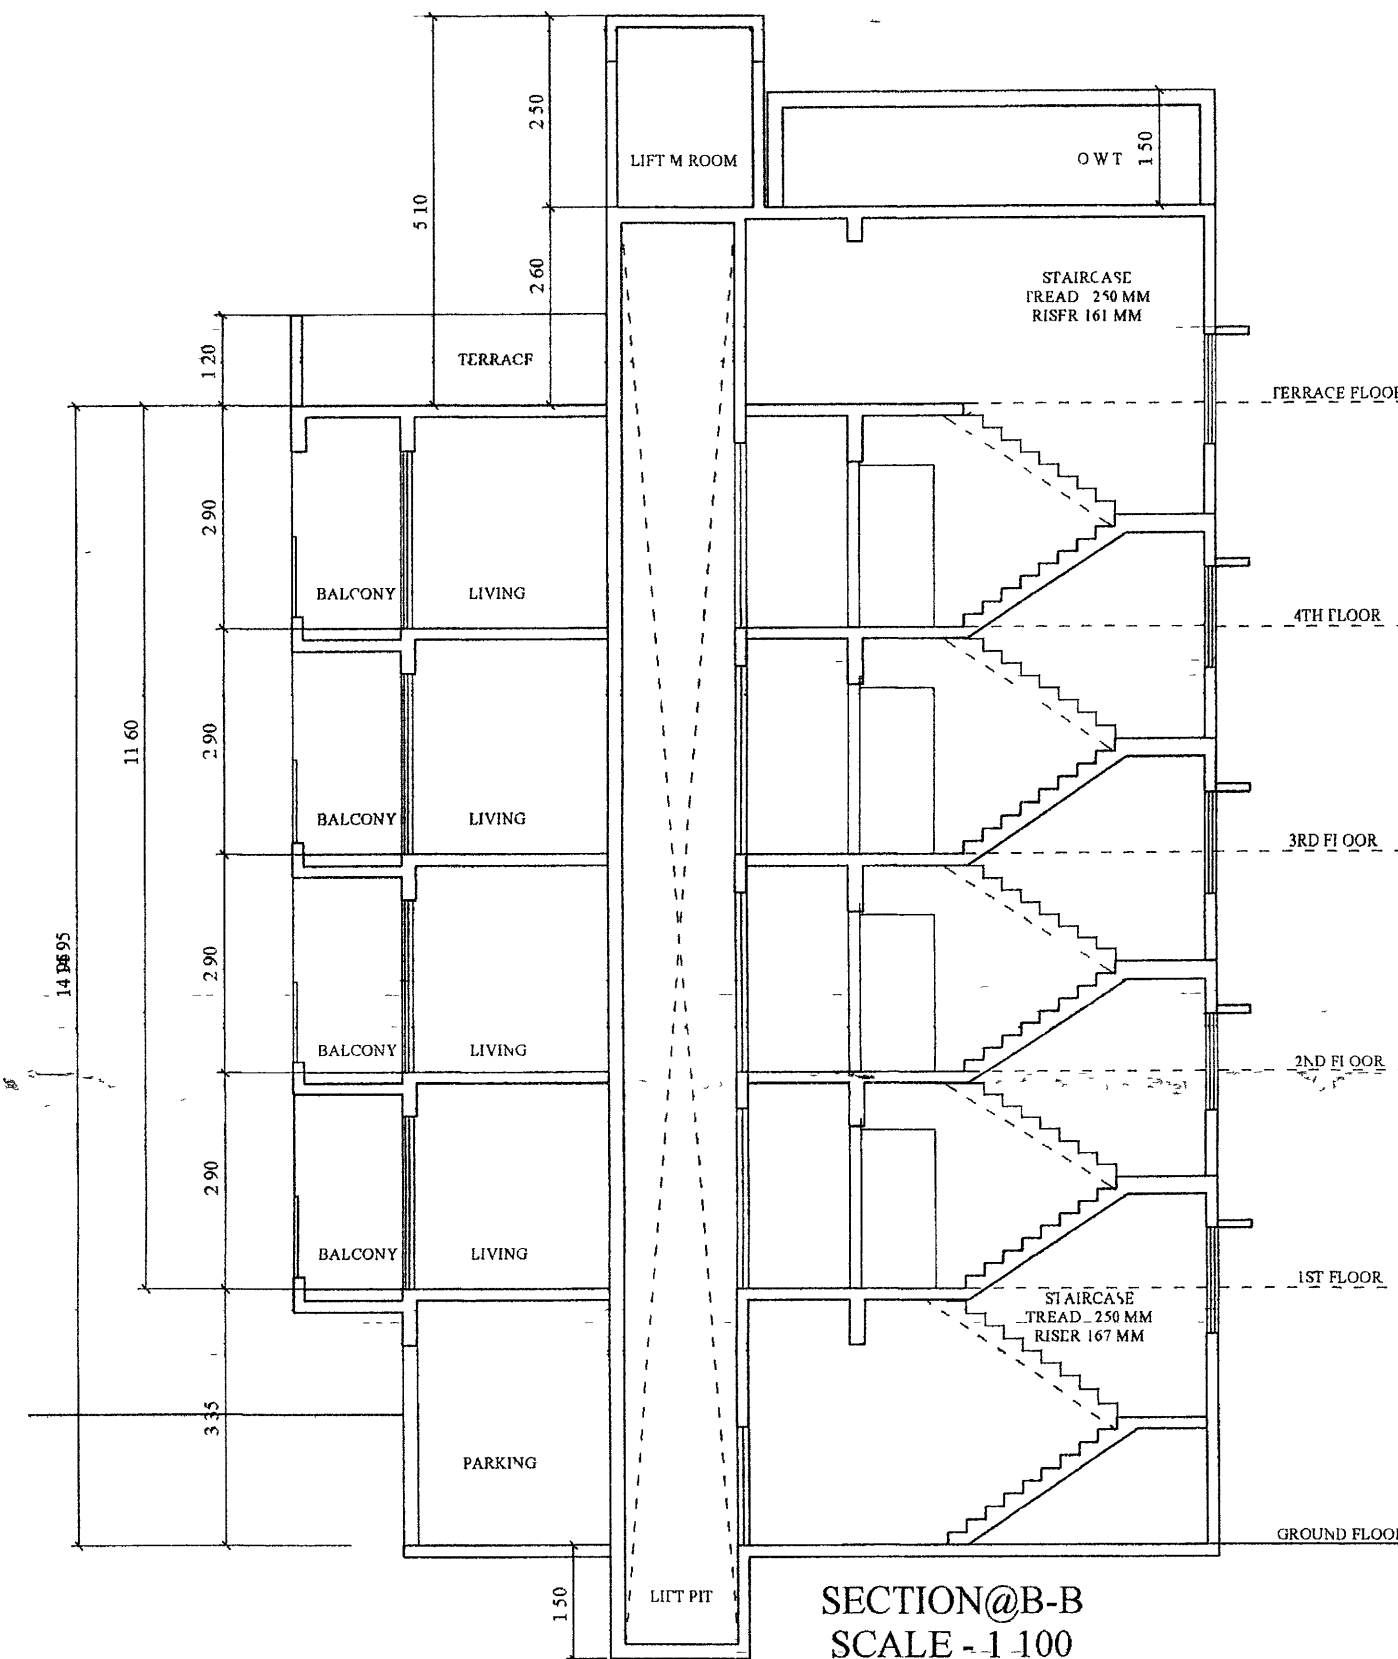

TERRACE FLOOR PLAN SCALE - 1 100

SECTION@A-A  
SCALE - 1 100SECTION@B-B  
SCALE - 1 100

FRONT ELEVATION SCALE 1 100

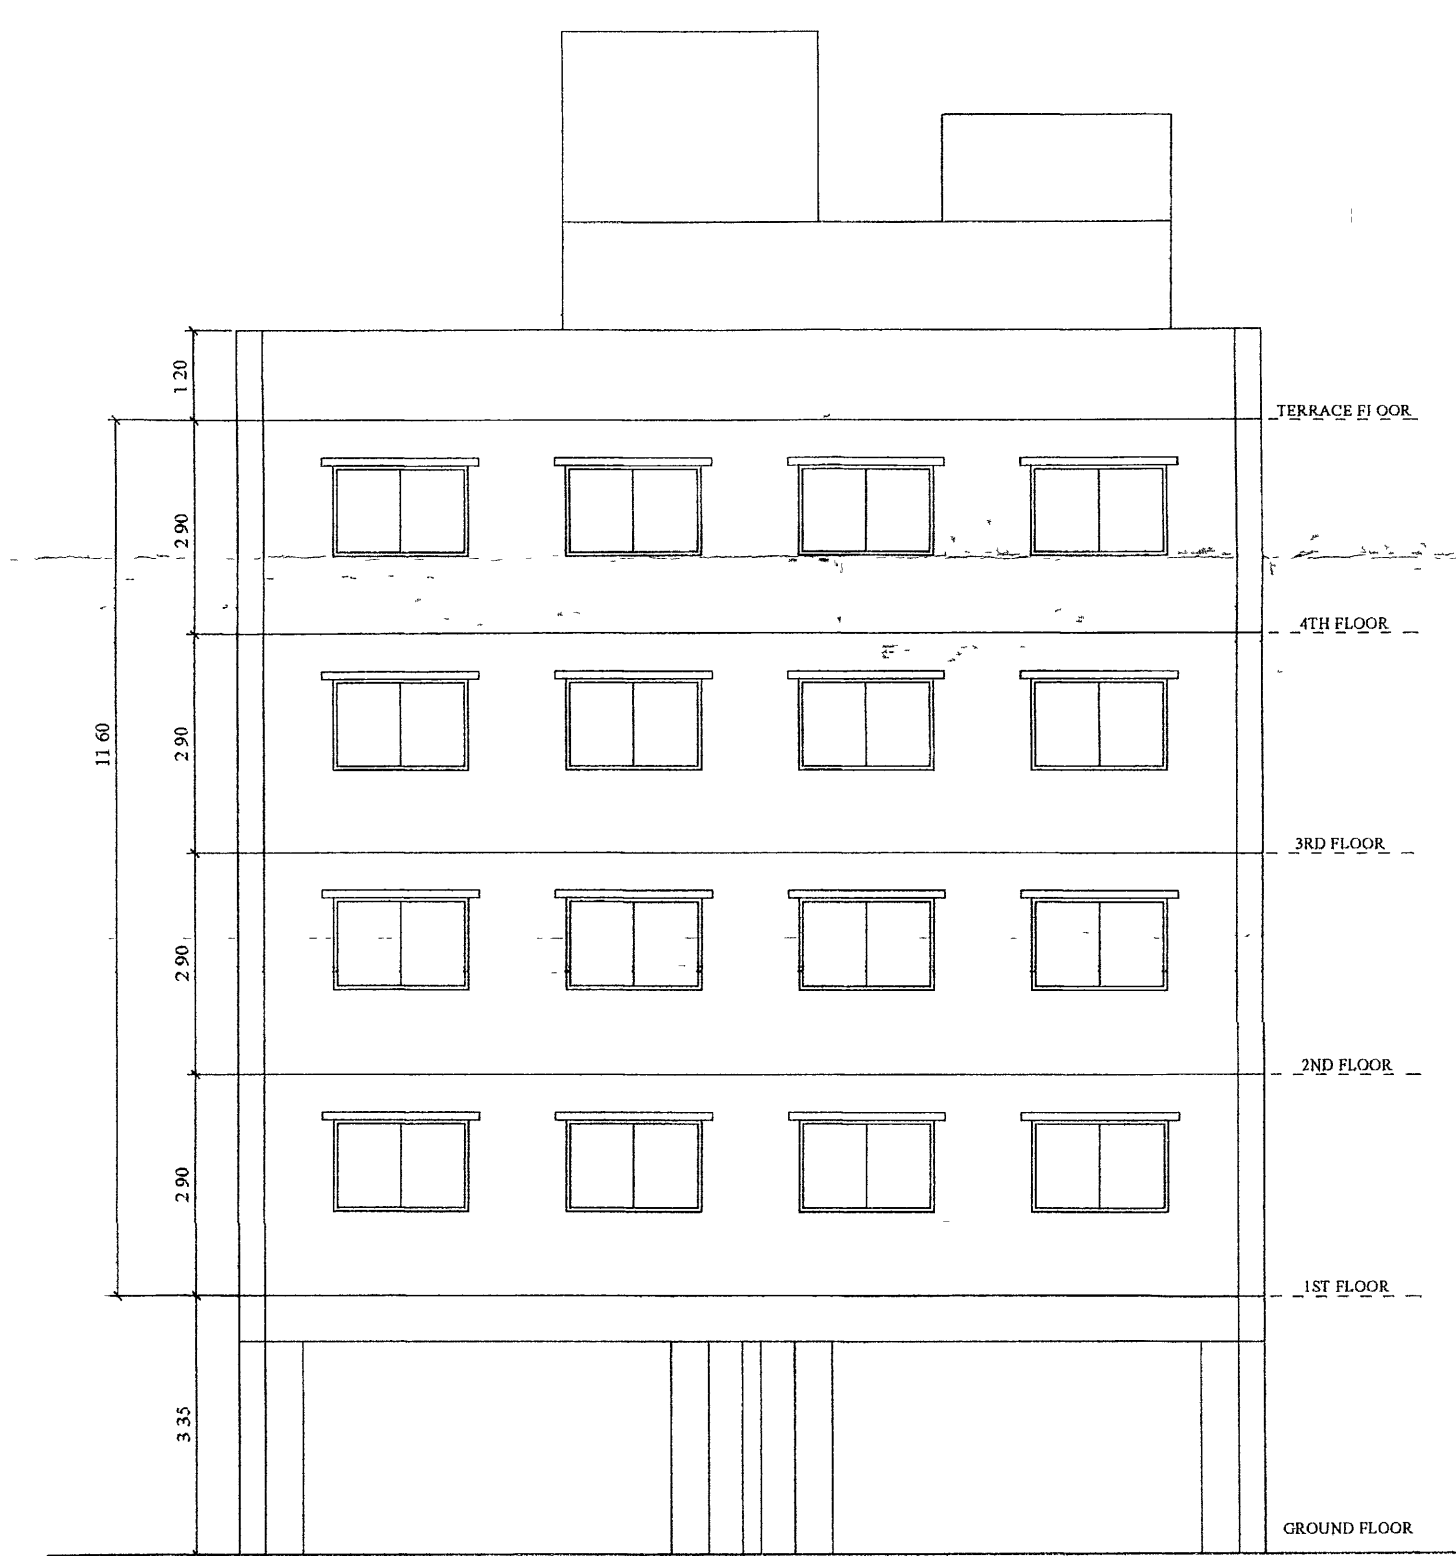

SIDE ELEVATION SCALE 1 100

**LEGEND**  
 PROPOSED WORK SHOWN RED  
 PLOT BOUNDARY SHOWN BLACK  
 DRAINAGE LINE SHOWN RED DOTTED  
 WATERLINE SHOWN BLACK DOTTED  
 EXISTING TO BE RETAINED HATCHED  
 DEMOLITION SHOWN HATCHED YELLOW

Dhiraj Takkekar architect, urban planner  
**appt studio**  
 art, architecture, planning & technology

Pune Mahalaxmi Heritage, plot no 76+77, flat no 1, CDC, Punamagar,  
 Pradhikaran, Near RTO - Office, Chinchwad - Pune-411019  
 Ph - +91-888885494, e-mail dhiraj@apptstudio.com, Web  
 www.apptstudio.com

OWNER'S NAME  
 SAMARTH DEVELOPERS  
 THROUGH MR VISHAL JAGTAP &  
 MR YOGESH TUPE

OWNER'S SIGN

PROJECT  
 SURVEY NO S NO - 211/7/1  
 PLOT NO  
 DESCRIPTION VILLAGE - MALWADI, HADAPSAR Tal - HAVELI PUNE

ARCHITECT  
 Dhiraj Laxman Takkekar

ARCH SIGN

JOB NO DRG NO SCALE DRAWN BY CHECKED BY  
 1 100  
 INWARD NO DATE 15 FEB 2022  
 KEY NO SHEET NO 2/2

