
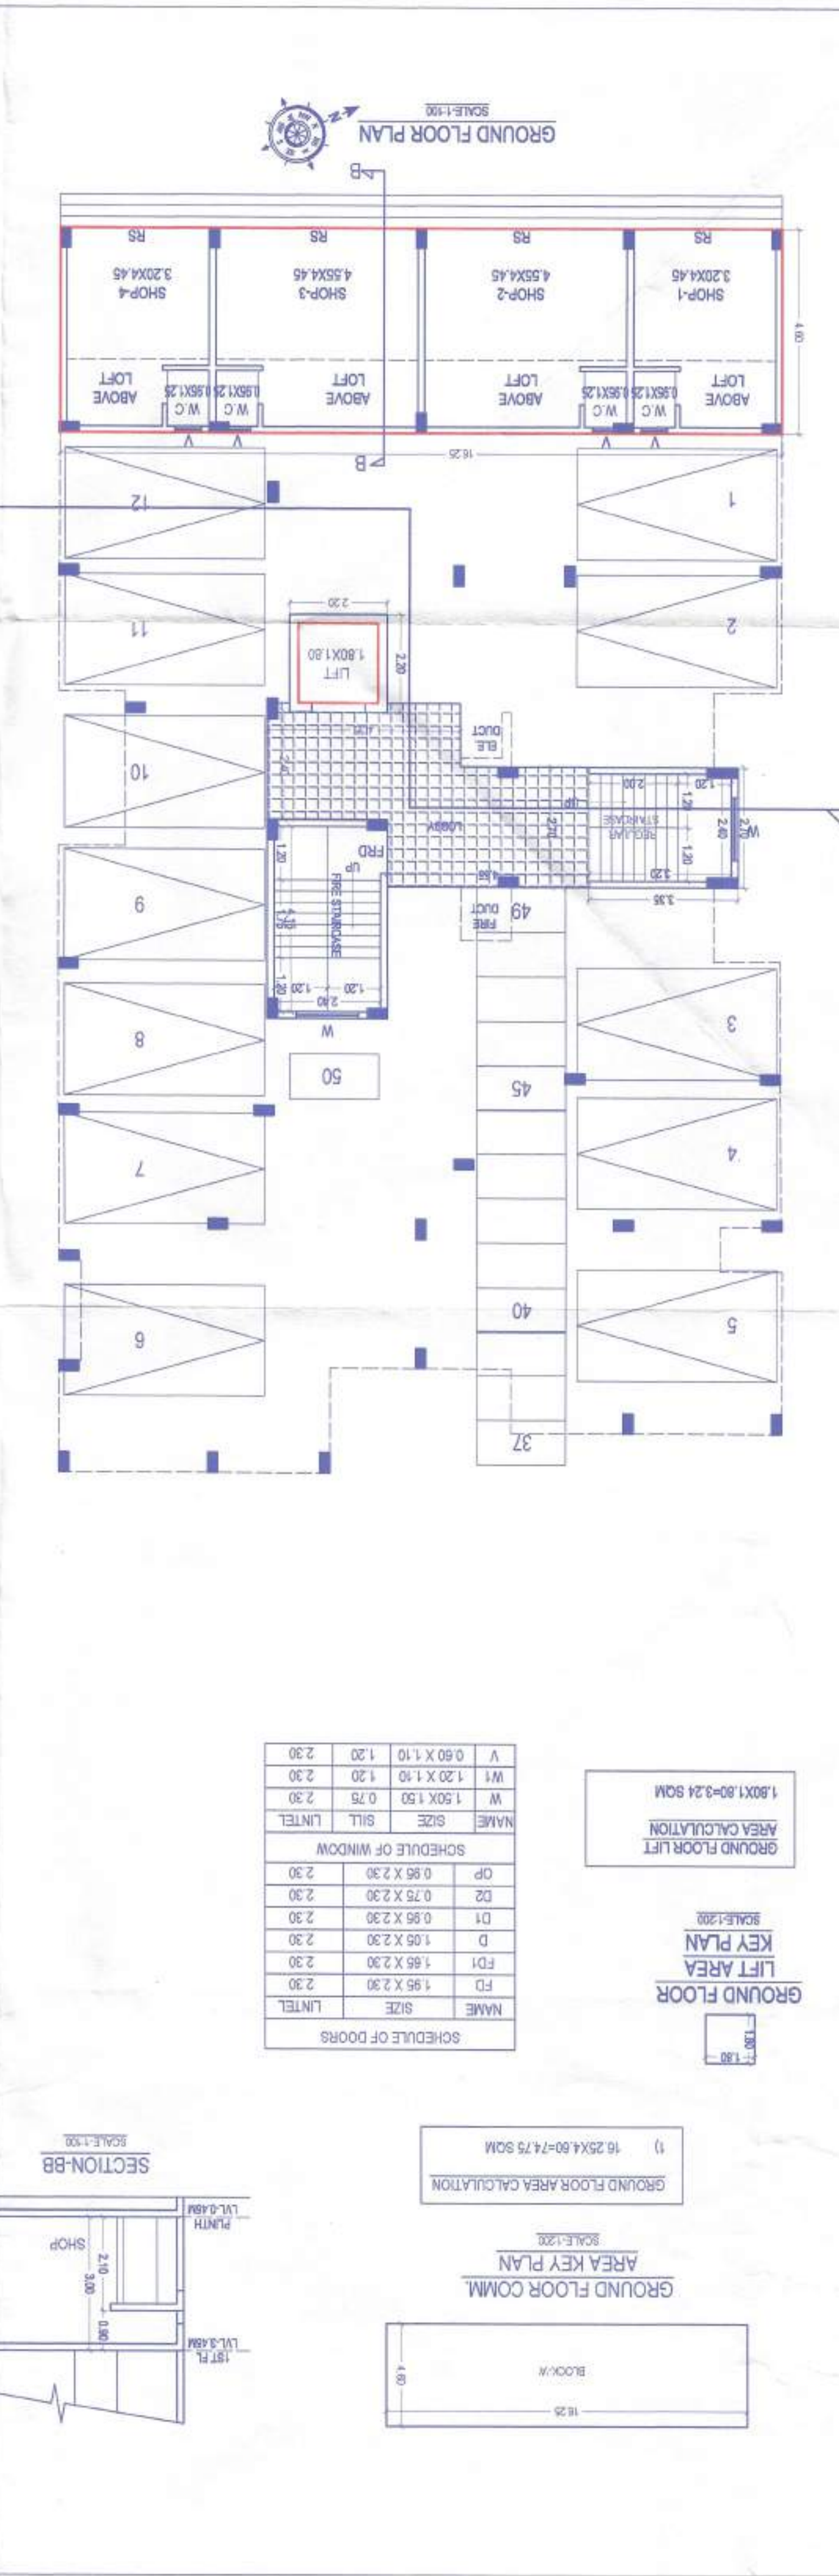
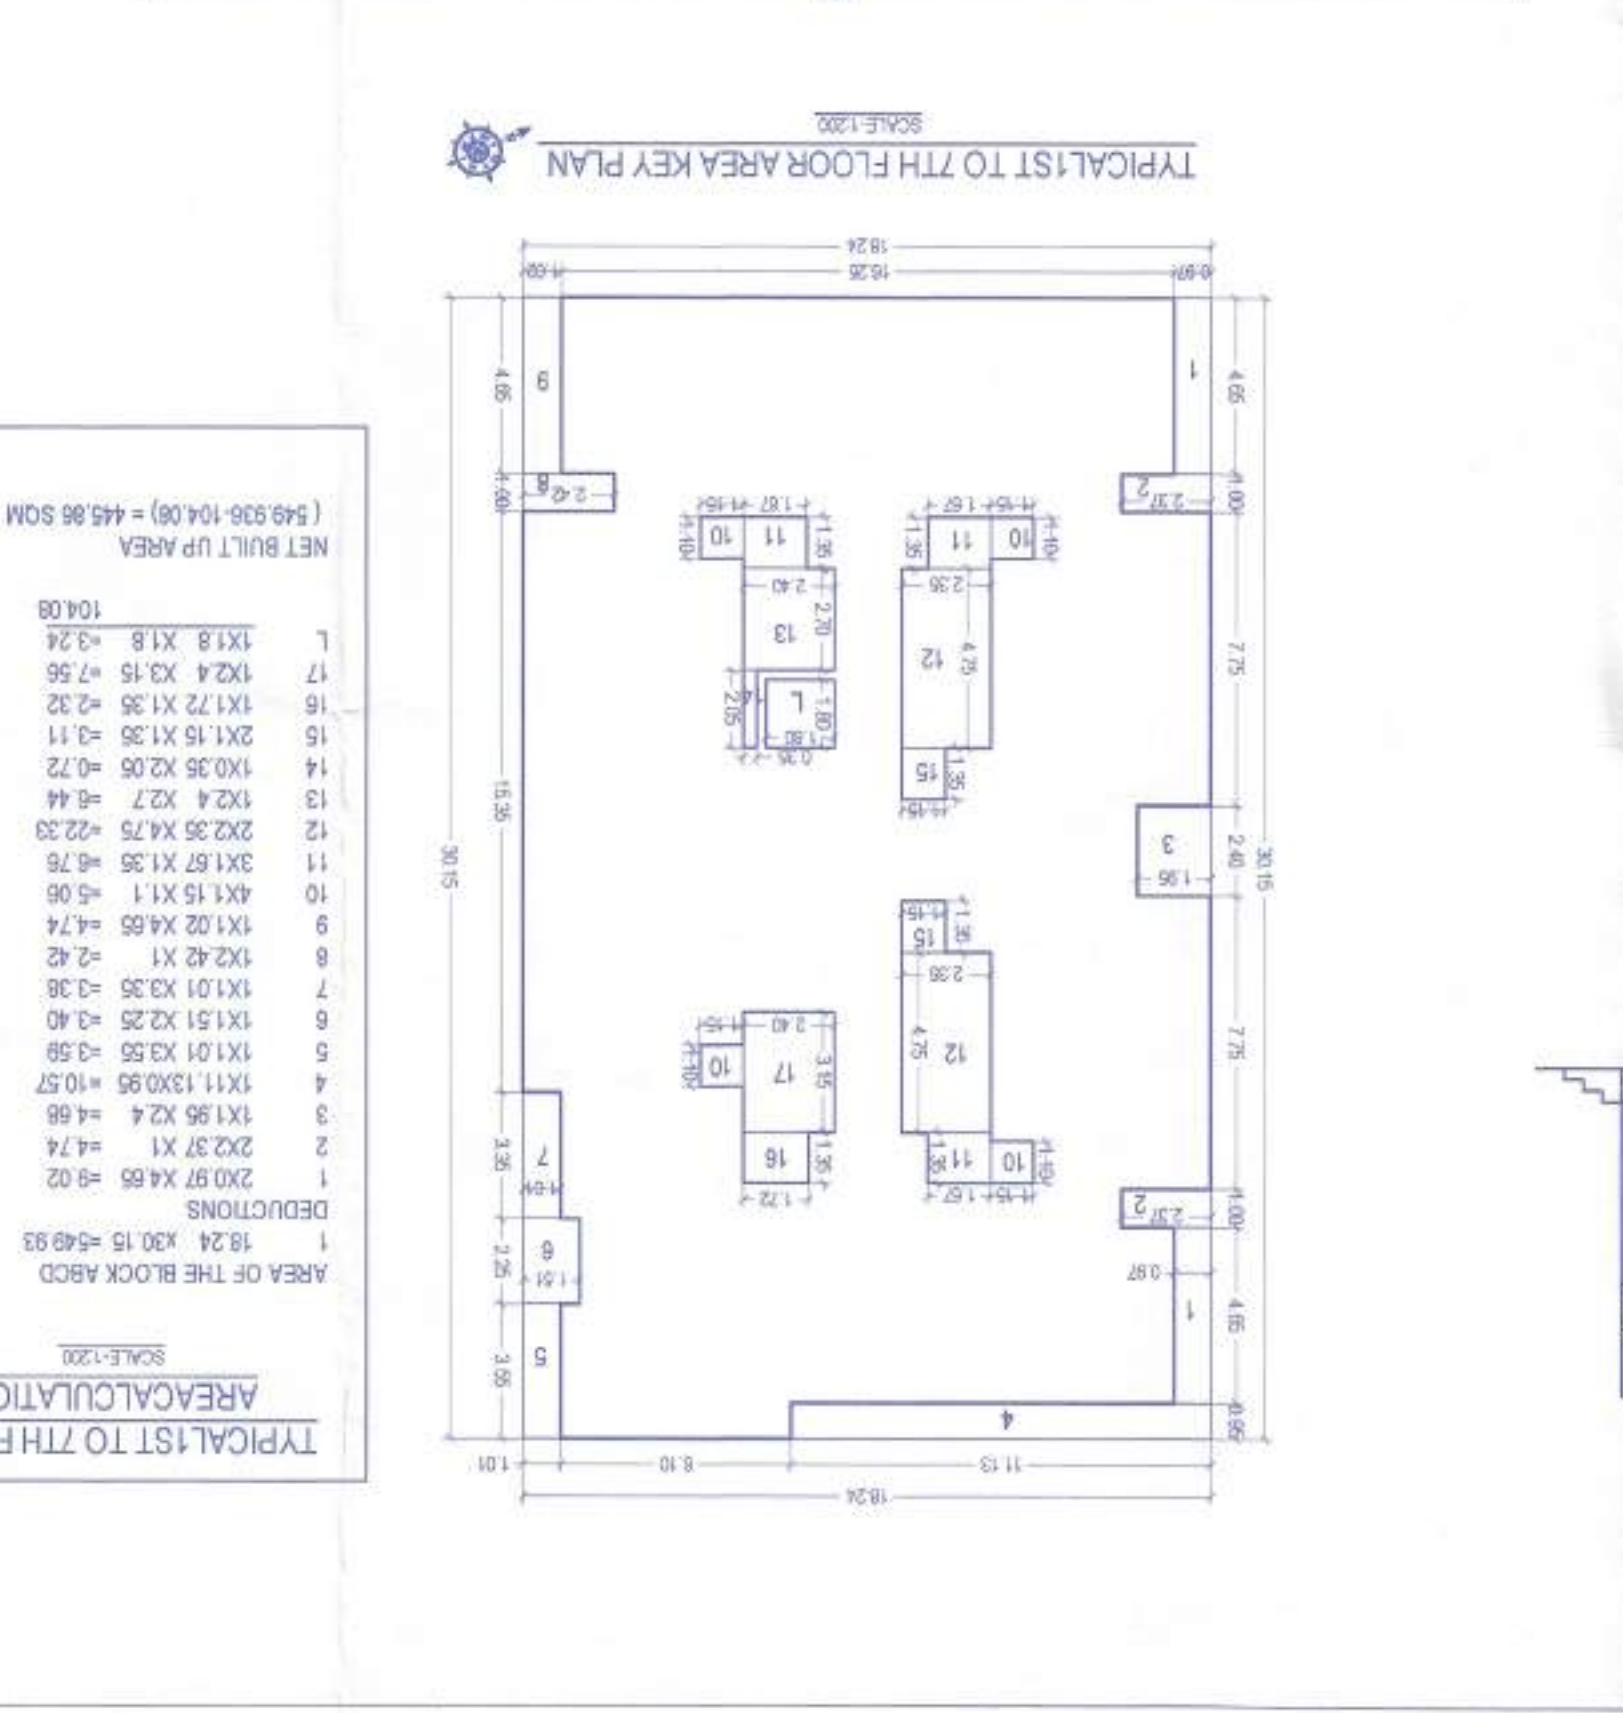


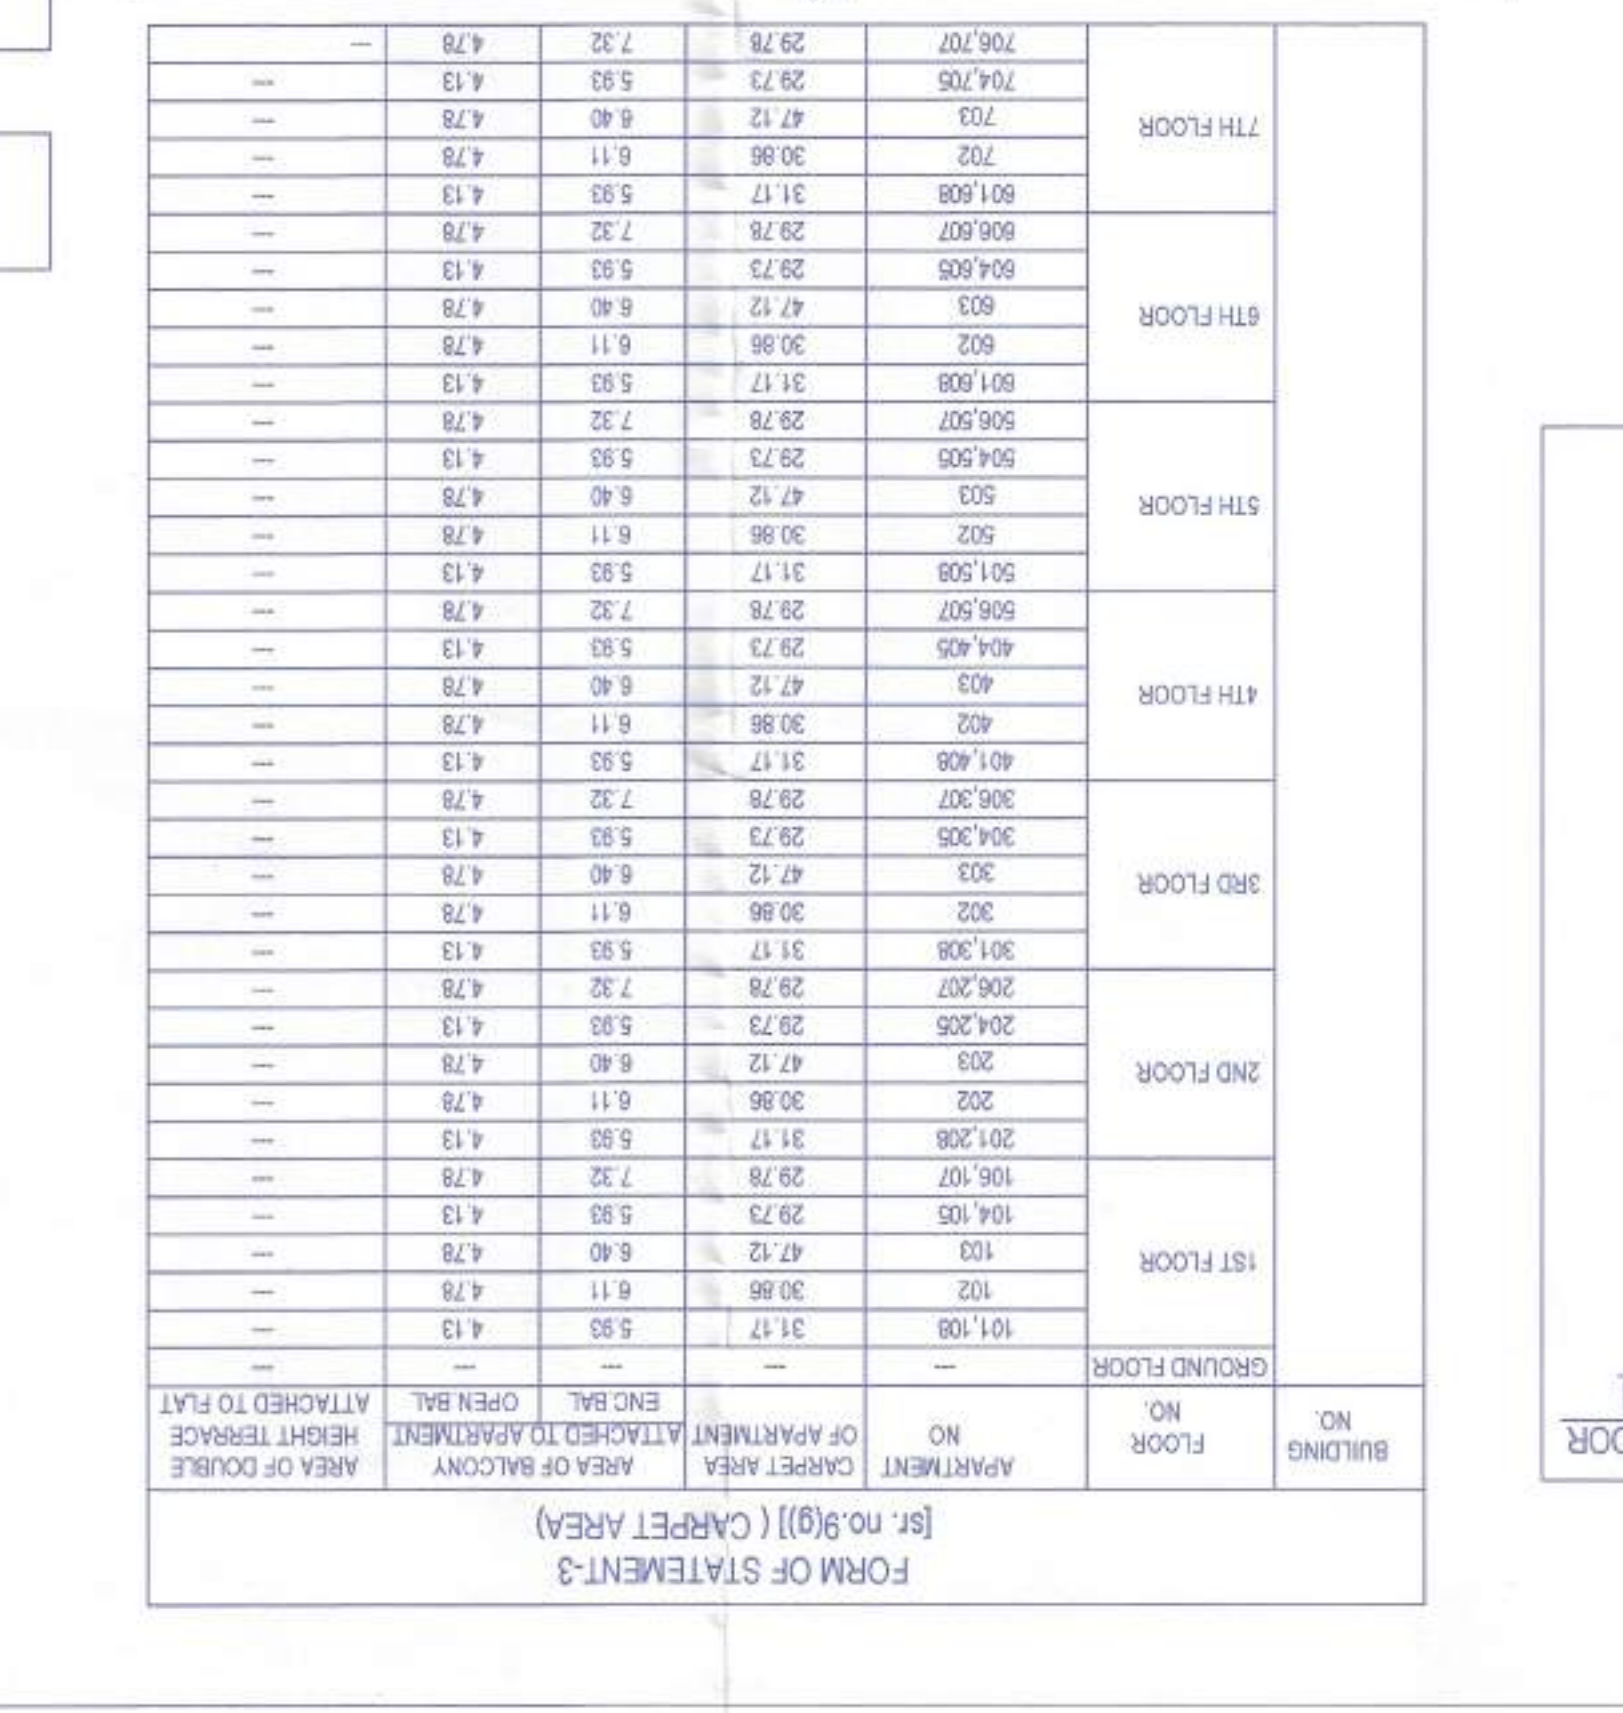

The figure contains two main architectural drawings:

- LOCATION PLAN:** A site map showing the proposed site (hatched area) at the intersection of Grampanchayat Road and 12.85 M COLONY ROAD. The plan includes labels for 'TEMPLE', 'OFFICE', and directions 'TO ALUR' and 'TO MARAVAL ROAD'.
- FRONT ELEVATION:** A drawing of the building's front facade, showing a symmetrical design with a central entrance, multiple windows, and a decorative roofline.

RAIN WATER HARVESTING

The pit may be of the size of 1.2 width x 1.20m length x 2.0m to 2.50 m depth. The trench can be of 0.60m width x 2.00m to 0.60m length x 1.50m to 2.00 m depth. Burrows such pits or trenches shall be back filled with filter media comprising the above materials.

as per
% of depth
as lower
of depth
width
sand
covered in the portion
will be empty and

GOOGLE IMAGE LOCATION PLAN

PLOT AREA KEY PLAN
SCALE: 1:200

14.06
34.76
17.49
32.71
11.195
10.88

1
2
3
4
5
6

Architectural floor plan of a building with 12 numbered rooms. The plan includes dimensions, room labels (e.g., SHOP-4, W.C., ABOVE BALCONY), and a north arrow. A red line highlights a specific path or boundary through the building.

[illegible]